




This map is based on Ordnance Survey material with the permission of Ordnance Survey. Unauthorised reproduction infringes Crown copyright and may lead to prosecution or civil proceedings. Scottish Government 10020540 2019.

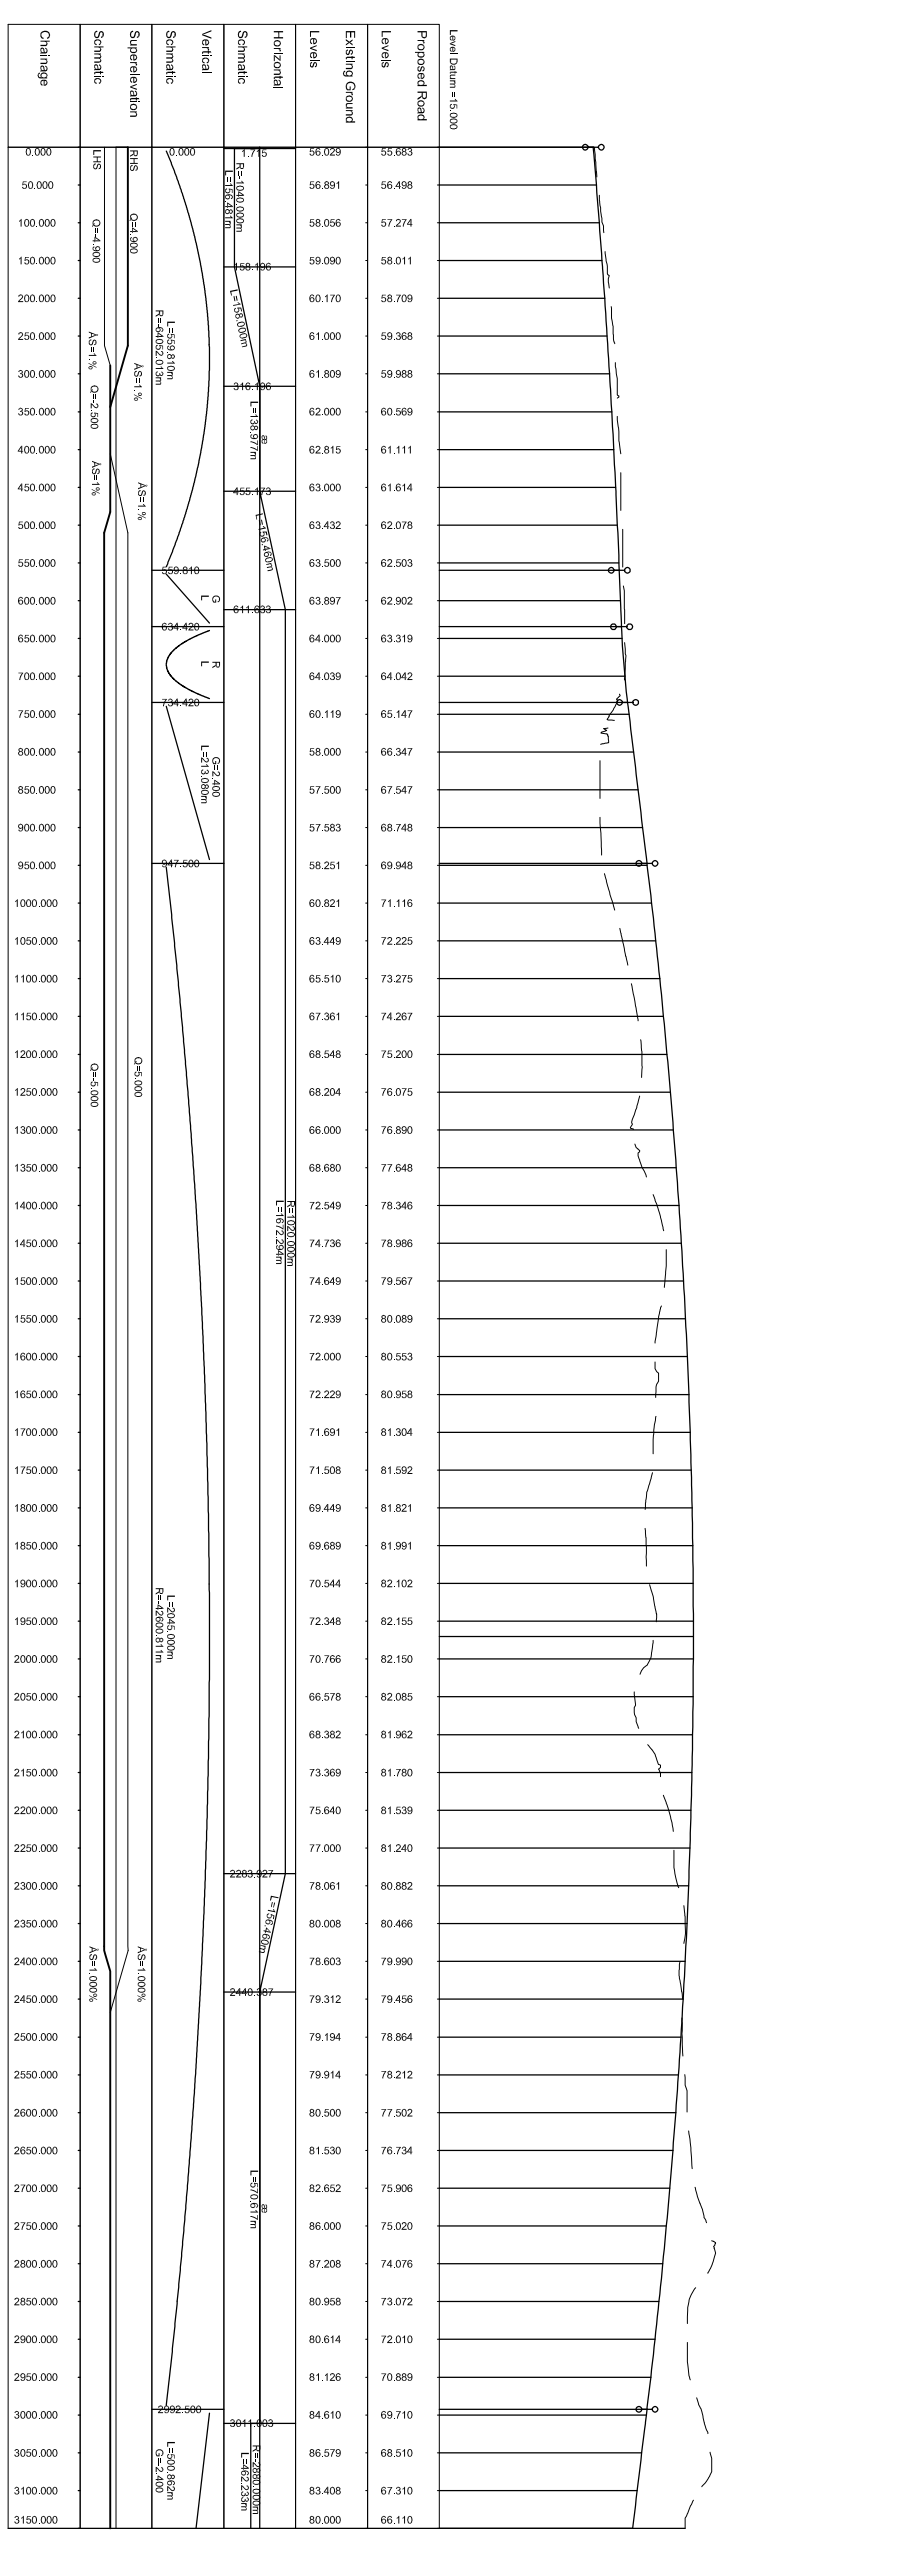

Level Datum = 15,000

Proposed Road Levels

Existing Ground Levels

Horizontal Schematic

Vertical Schematic

Superelevation Schematic

Challenge

Scale
 Horizontal = 1:10,000
 Vertical = 1:2,000

1	09/03/18	Draw Stage 2 Content Reproduction - For Publication	SA	JLH/CI	ES	HK
0	10/10/18	Draw Stage 2 Content Reproduction - For Publication	SA	JLH/CI	ES	HK
Rev	Rev. Date	Purpose of revision	Drawn	Checked	Reviewed	Approved
Client						

Project:
FORTH REPLACEMENT CROSSING

Drawing title:
SOUTH CORRIDOR OPTION 2 PLAN AND PROFILE
 CH. 0 - CH. 3150
 SHEET 1 OF 2

FOR INFORMATION
 RD 001675
 DO NOT SCALE

Client no.: RD 001675

Scale: 1:10,000 @ A3

Drawing number: **FIGURE 4.16A**

This drawing is not to be used in whole or part other than for the intended purpose and project as defined on this drawing. Refer to the contract for full terms and conditions.