


FIGURE 4.1B

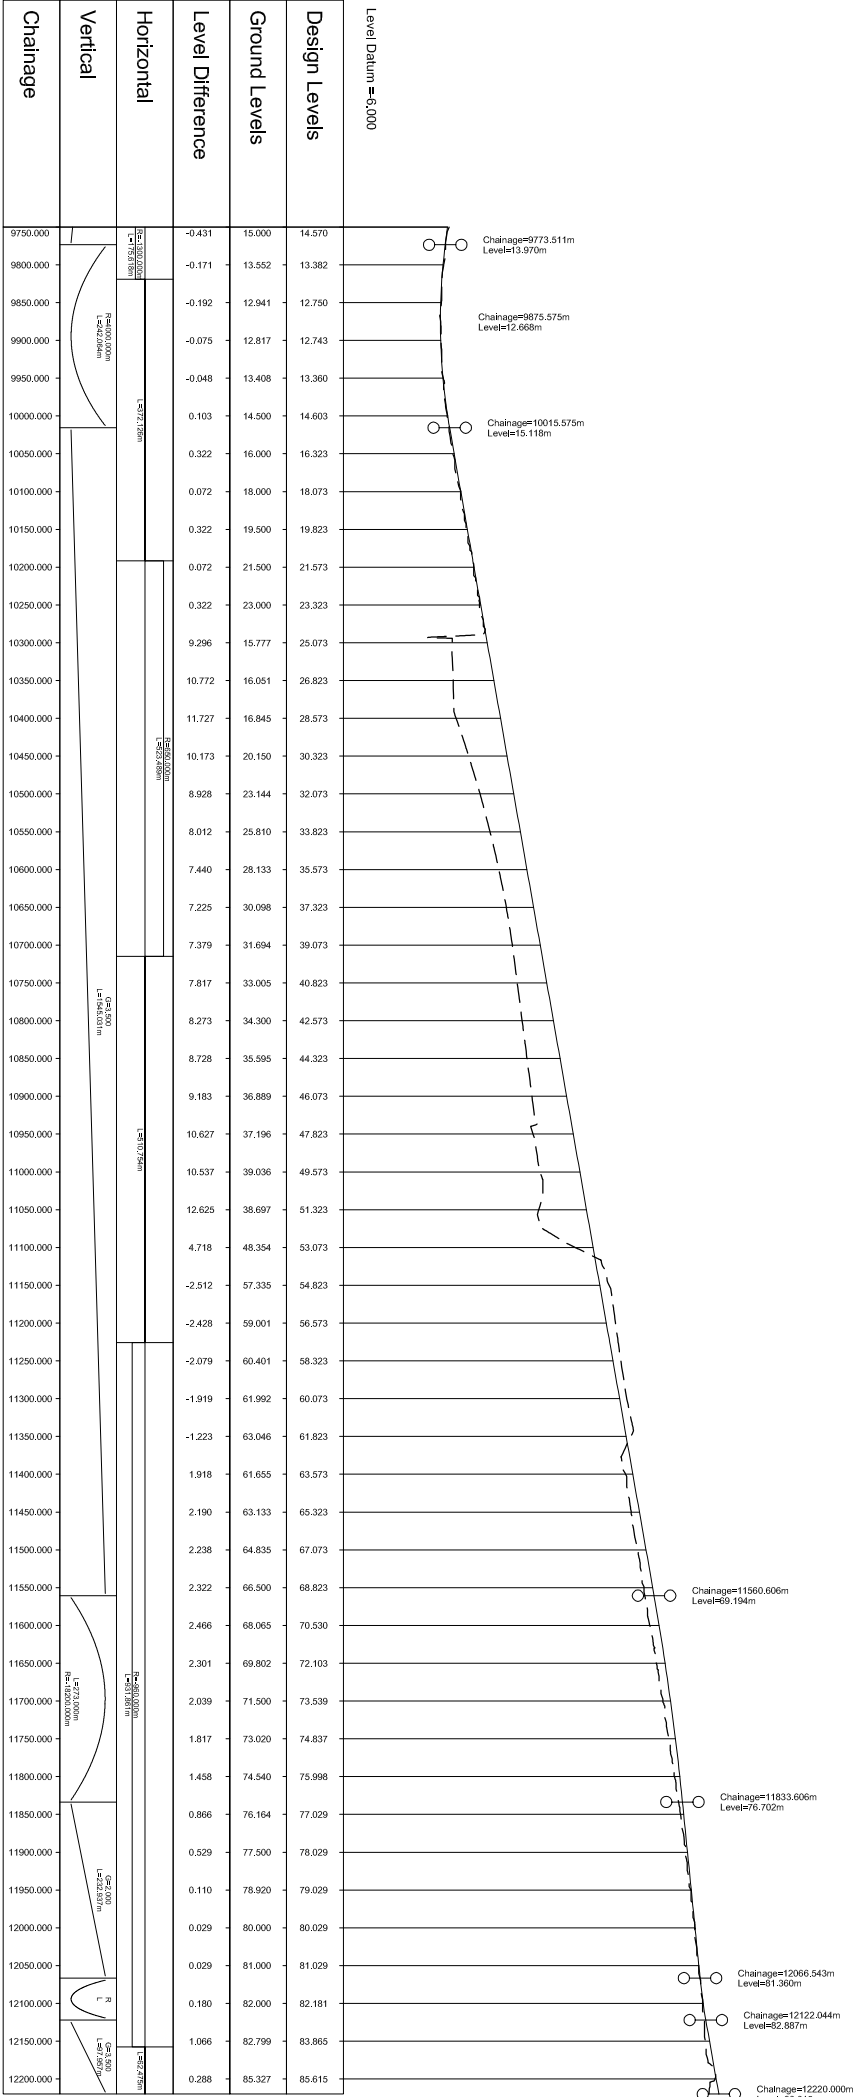

Scale
Horizontal = 1:10,000
Vertical = 1:2,000



An agency of The Scottish Government

JACOBS ARUP

**FORTH REPLACEMENT
CROSSING**

**NORTH CORRIDOR OPTION 1
PLAN AND PROFILE
CH. 9750 - CH. 12210
SHEET 2 OF 2**

Drawing title

FOR INFORMATION

Scale 1:10,000 @ A3 DO NOT SCALE

Client no. RD 001675

Drawing number **FIGURE 4.1B**

Rev 1

This drawing is not to be used in whole or part other than for the intended purpose and project as defined on this drawing. Refer to the contract for full terms and conditions.

1	09/03/08	DATIS Stage 2 Corridor Report Issue - For Publication	SA	JMCD	ES	JK
0	10/10/08	DATIS Stage 2 Corridor Report Issue - Final Draft	SA	JMCD	ES	JK
Rev	Rev. Date	Purpose of revision	Drawn	Checked	Reviewed	Approved

Client