



FIGURE 4.9A

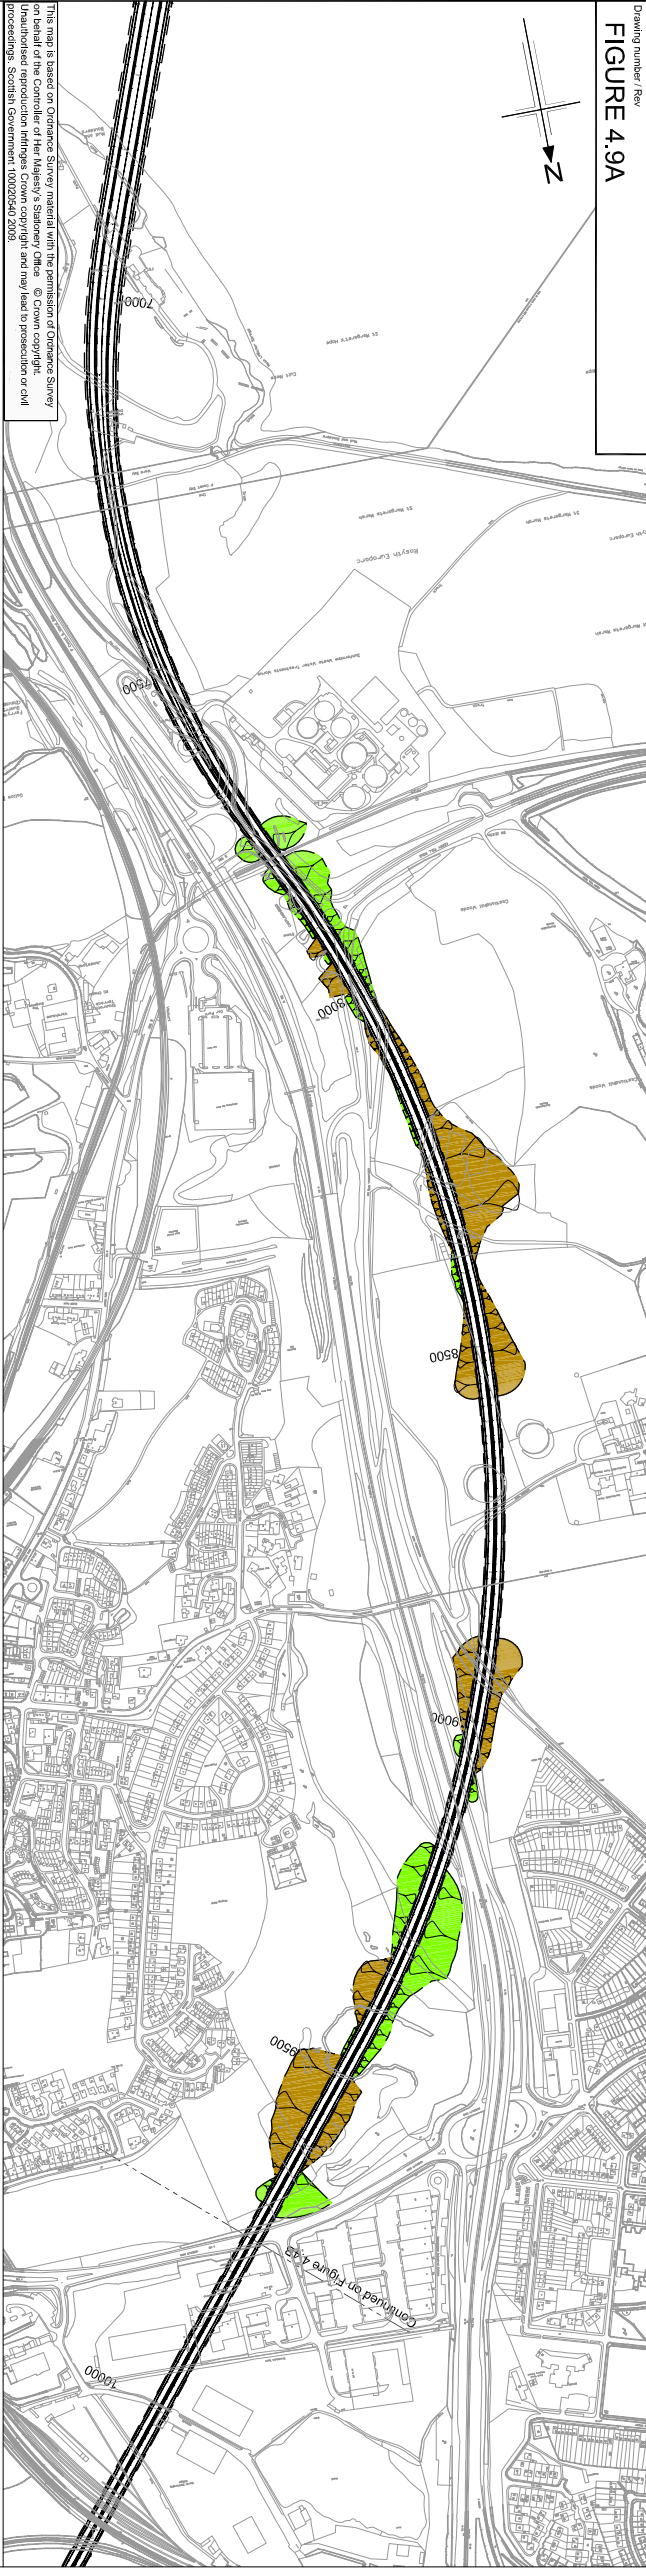

This map is based on Ordnance Survey aerial imagery and the published Ordnance Survey map on behalf of the Controller of Her Majesty's Stationery Office. © Crown copyright. Unauthorised reproduction infringes Crown copyright and may lead to prosecution or civil proceedings. Scottish Government 100020540 2008.

Key

- Embankment
- Cutting
- Design Level
- Ground Level
- Interface Level

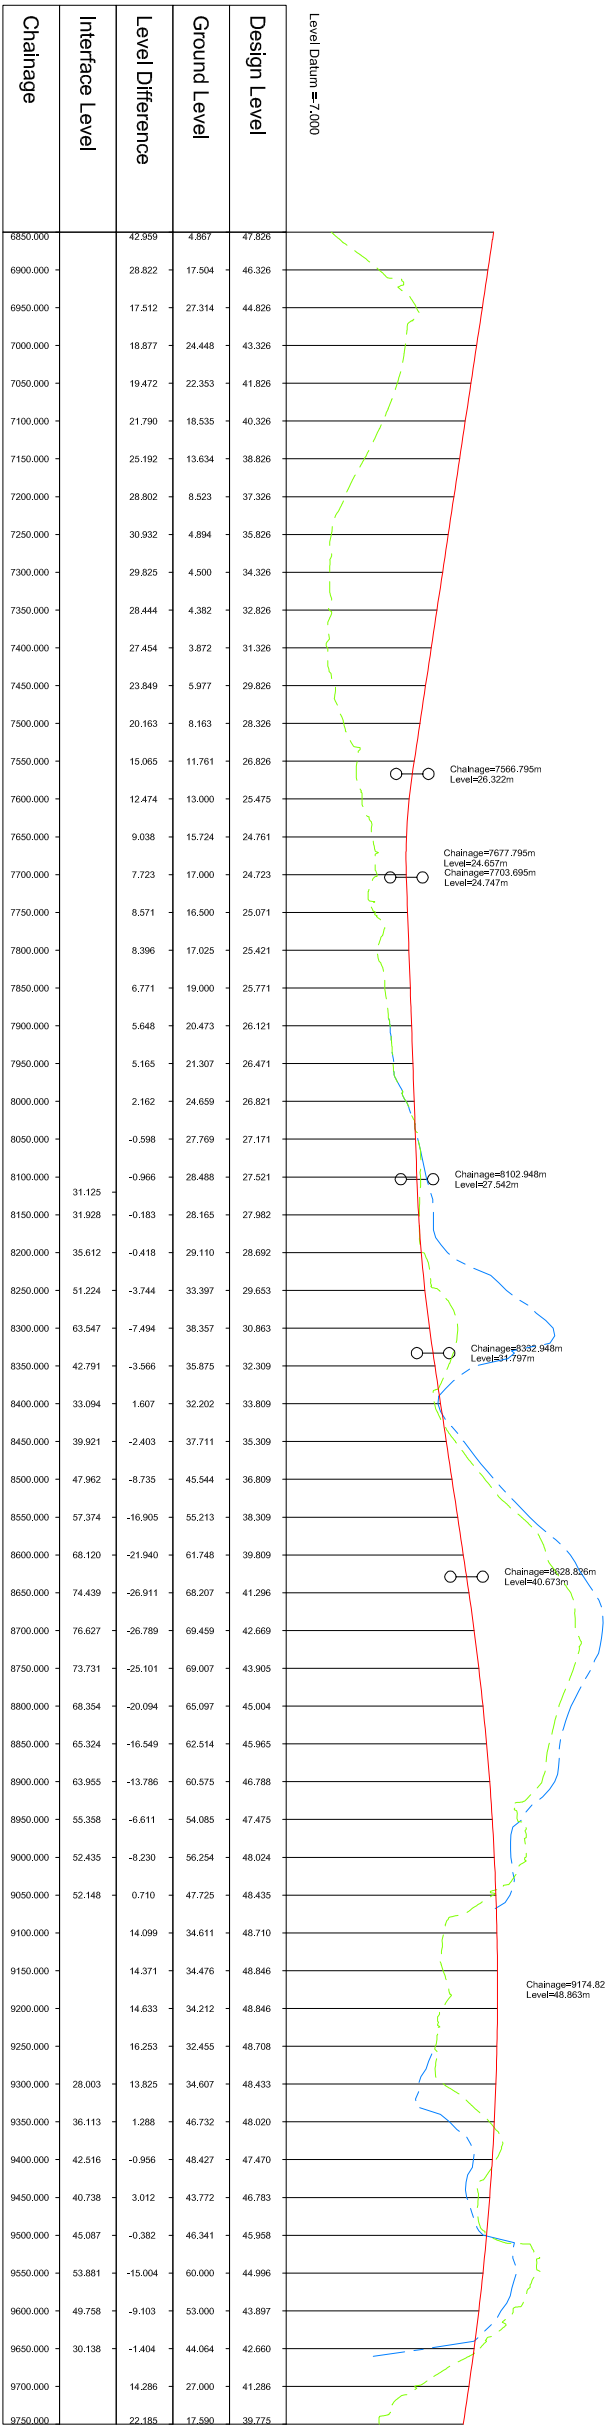


West Earthworks Interface

Scale

Horizontal = 1:10,000

Vertical = 1:2,000

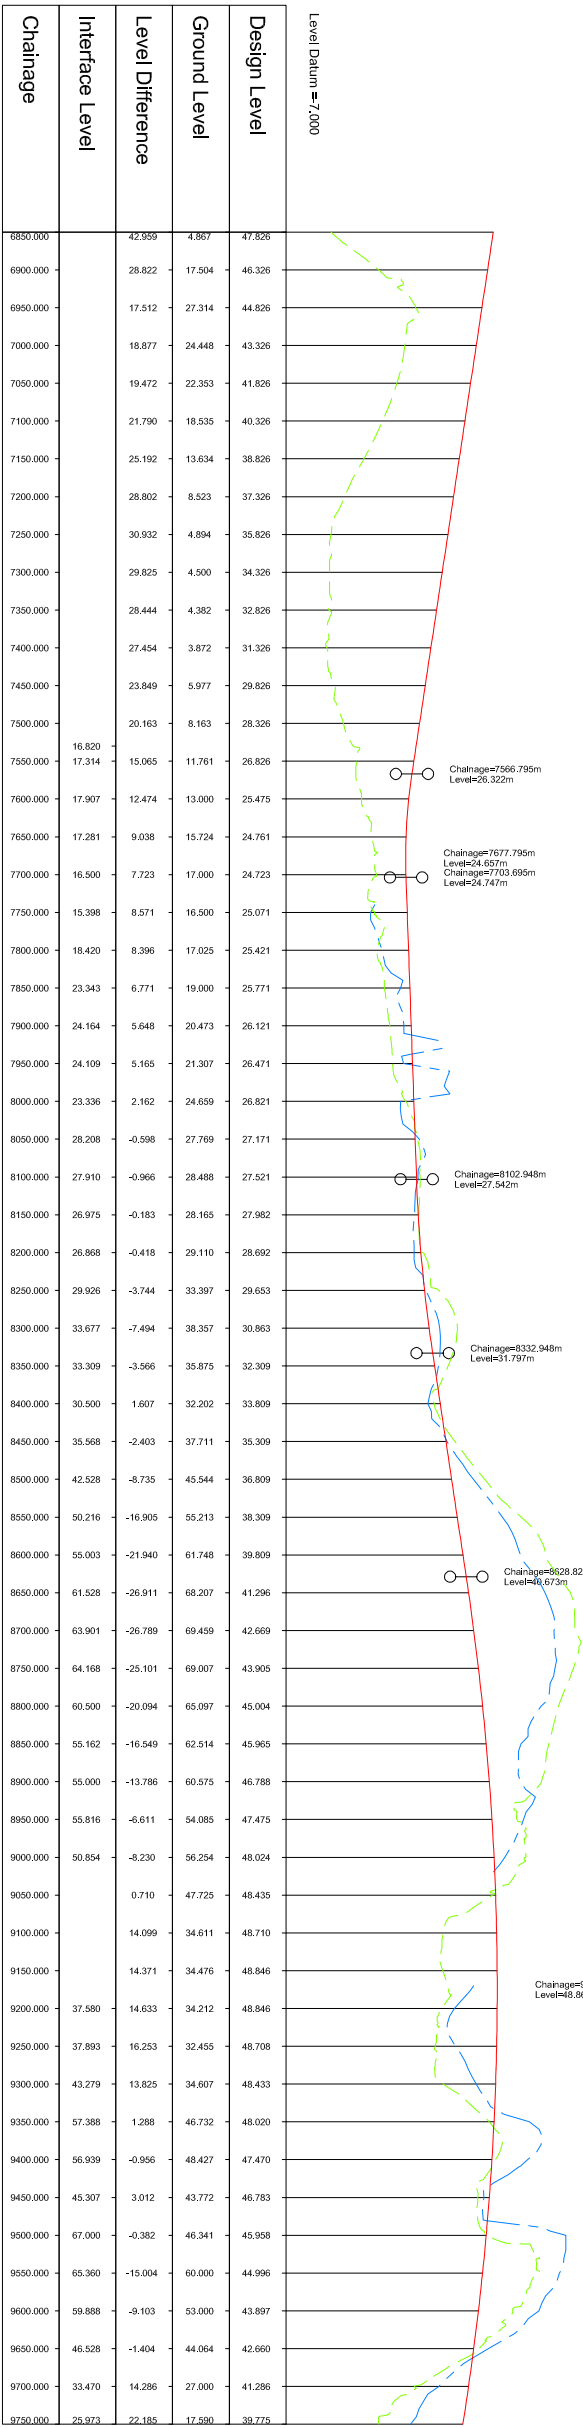

East Earthworks Interface

Scale

Horizontal = 1:10,000

Vertical = 1:2,000

1	09/03/08	DATIS Stage 2 Control Report Issue - For Publication	SA	JMAD	ES	JK
0	10/10/08	DATIS Stage 2 Control Report Issue - Final Draft	SA	JMAD	ES	JK

Rev	Rev. Date	Purpose of revision	Drawn	Checked	Reviewed	Approved

Client



The Scottish Government

JACOBS ARUP

Project
FORTH REPLACEMENT
CROSSING

Drawing title
NORTH CORRIDOR OPTION 2
EARTHWORKS
PLAN AND PROFILE

CH. 6850 - CH. 9750, SHEET 1 OF 2

Drawing status
FOR INFORMATION

Scale
1:10,000 @ A3

Client no.
RD 001675

Drawing number
FIGURE 4.9A

Rev
1

This drawing is not to be used in whole or part other than for the intended purpose and project as defined on this drawing. Refer to the contract for full terms and conditions.