



**Typical Abutment Elevation**

Scale 1:100

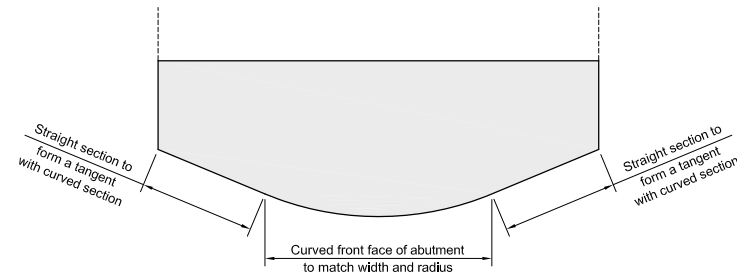


**Section D-D**

Scale 1:100

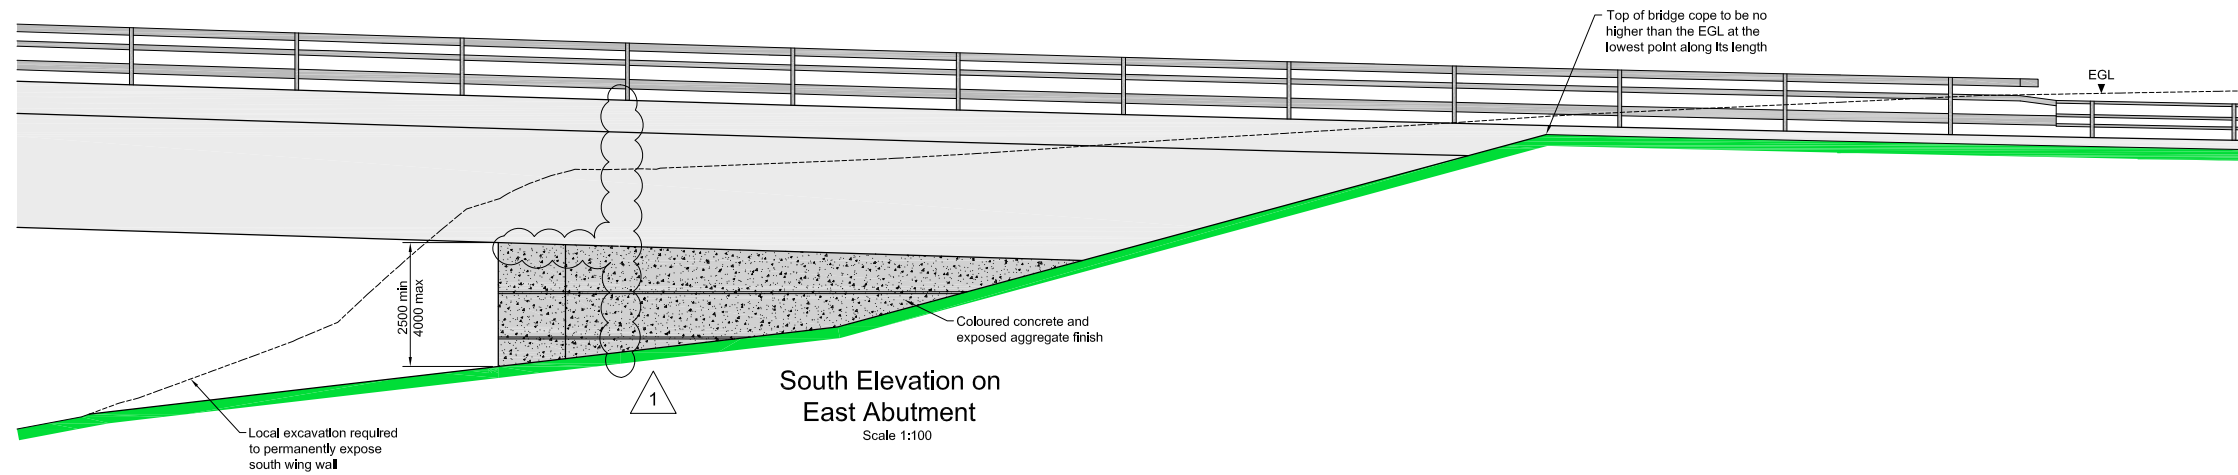

**South Elevation on East Abutment**

Scale 1:100

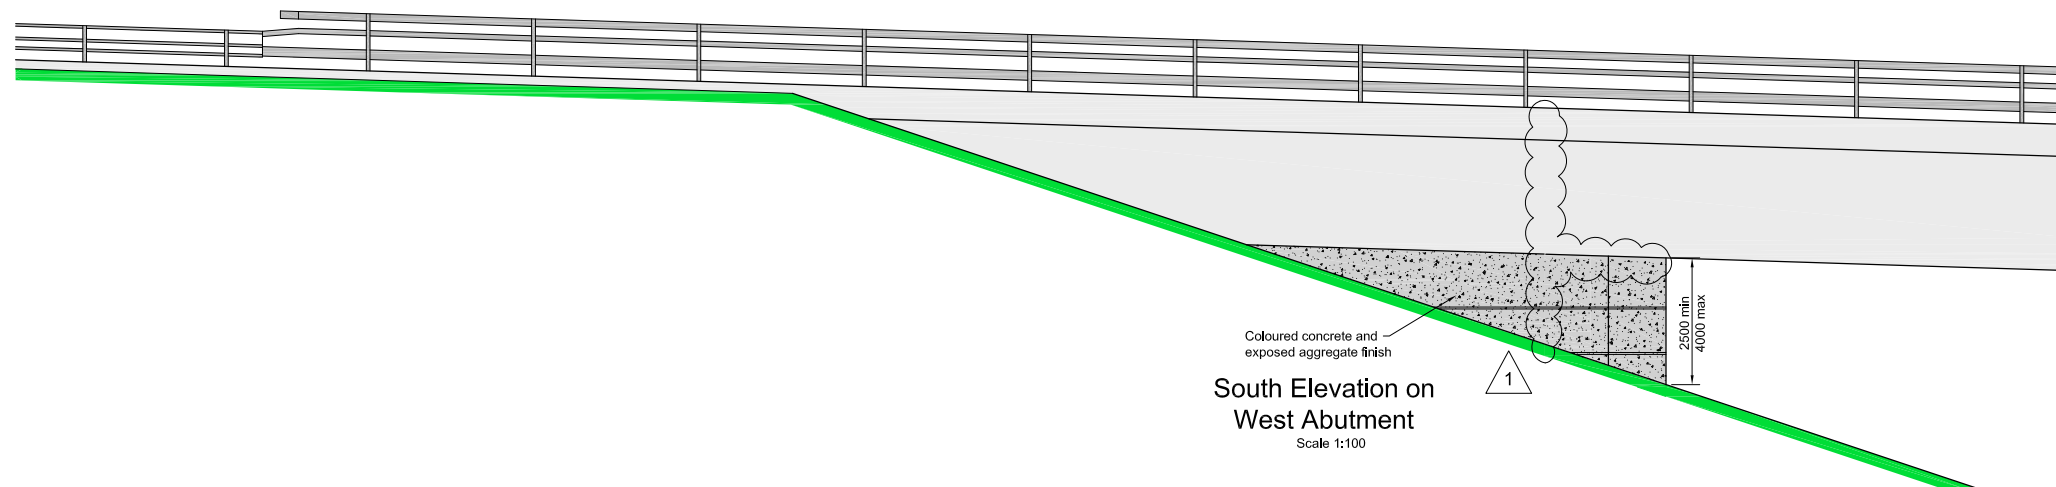

**South Elevation on West Abutment**

Scale 1:100

**Notes :**

1. All dimensions are in millimetres unless noted otherwise.
2. All dimensions shown meet the requirements of the New Works. Any deviation from these will require additional aesthetic consideration by the Contracting Authority.

1	04/02/2014	As noted	BA	DG	DG	JML
0	April 2013	First Issue	NM	CC	DG	DG
Rev	Rev. Date	Purpose of revision	Drawn	Checked	Rev'd	Apprv'd



Drawing title  
**PS46 - RIVER DON CROSSING  
 5 SPAN OPTION  
 SHEET 4 OF 4**

Drawing status  
**FOR DIALOGUE**

Scale	AS SHOWN @ A1	DO NOT SCALE
Jacobs No.	B1033200	

Drawing number	Rev
<b>B1033200/CD/DEF/ST/014</b>	<b>1</b>

This drawing is not to be used in whole or part other than for the intended purpose and project as defined on this drawing. Refer to the contract for full terms and conditions.