




West Elevation
 Scale 1:200

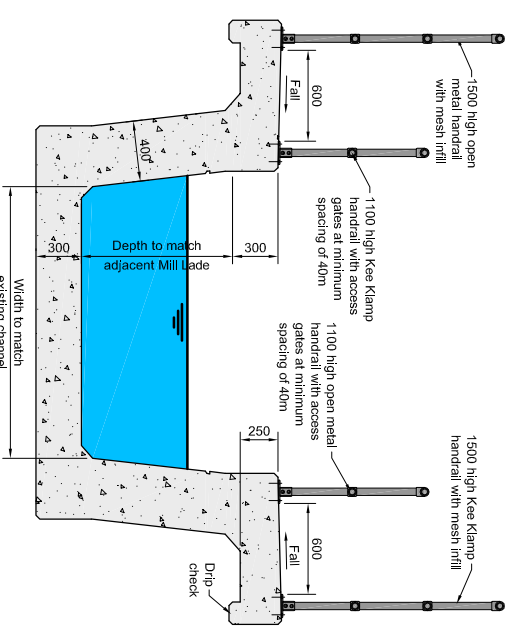


Section A-A
 Scale 1:25

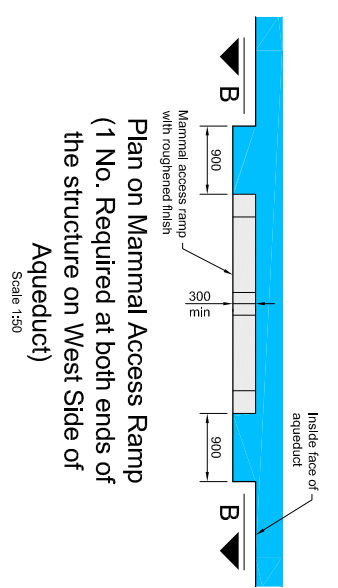

Plan on Mammal Access Ramp
 (1 No. Required at both ends of the structure on West Side of Aqueduct)
 Scale 1:50

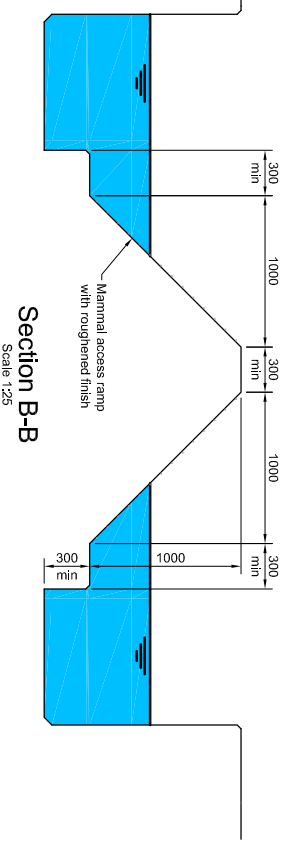

Section B-B
 Scale 1:25

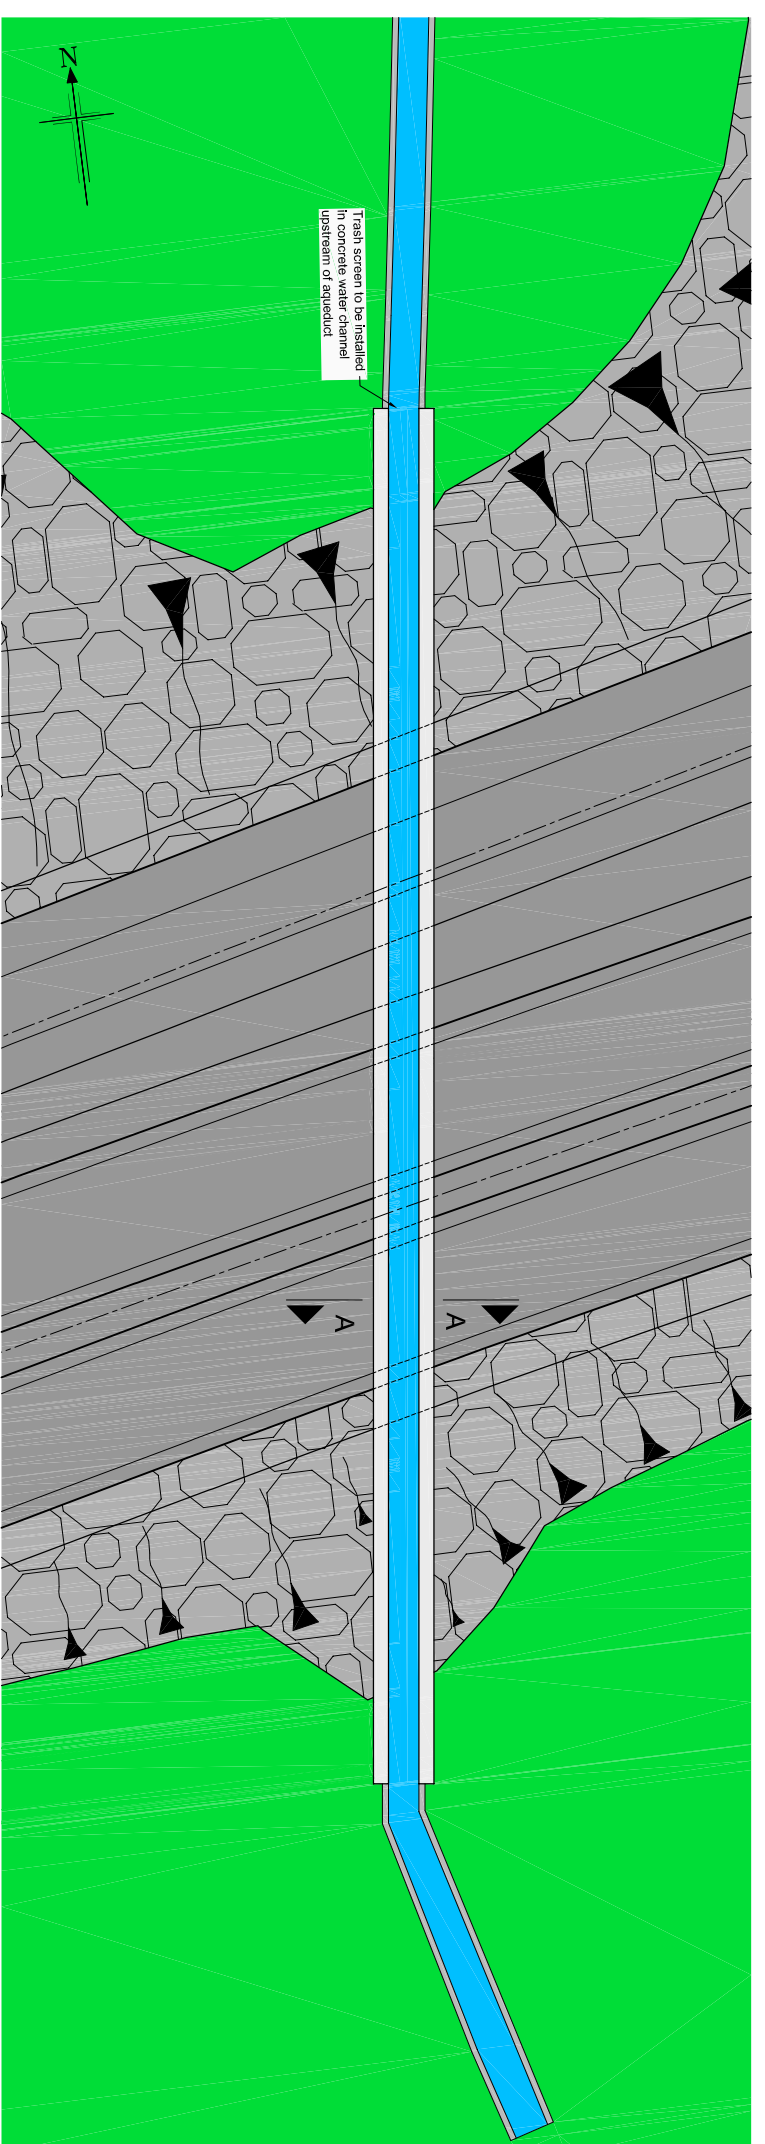

Plan
 Scale 1:250

Rev	Rev. Date	First Issue	MM	CC	CC	CG	DG
0	April 2013						

JACOBS
 10 Belford St, Glasgow, G2 7HX
 Tel: +44(0)141 206 3100
 www.jacobs.com

Aberdeen Western Peripheral Route
 Balmudie-Tipperary

PS49 - PARKHILL AQUEDUCT

FOR DIALOGUE
 DO NOT SCALE

Drawing status
 Scale
 AS SHOWN @ A1
 Drawing number
B1033200/CD/DEF/ST/018
 Rev
0
 This drawing is not to be used in whole or part other than for the intended purpose and project as defined on this drawing. Refer to the contract for full terms and conditions.