



Typical Abutment Elevation

Scale 1:100

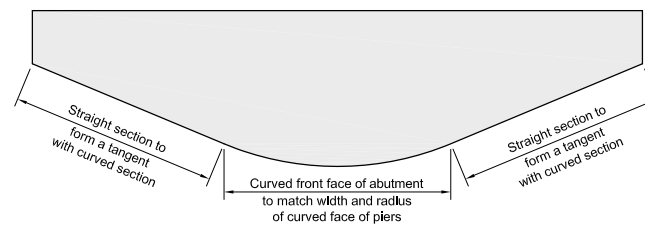


Section A-A

Scale 1:100

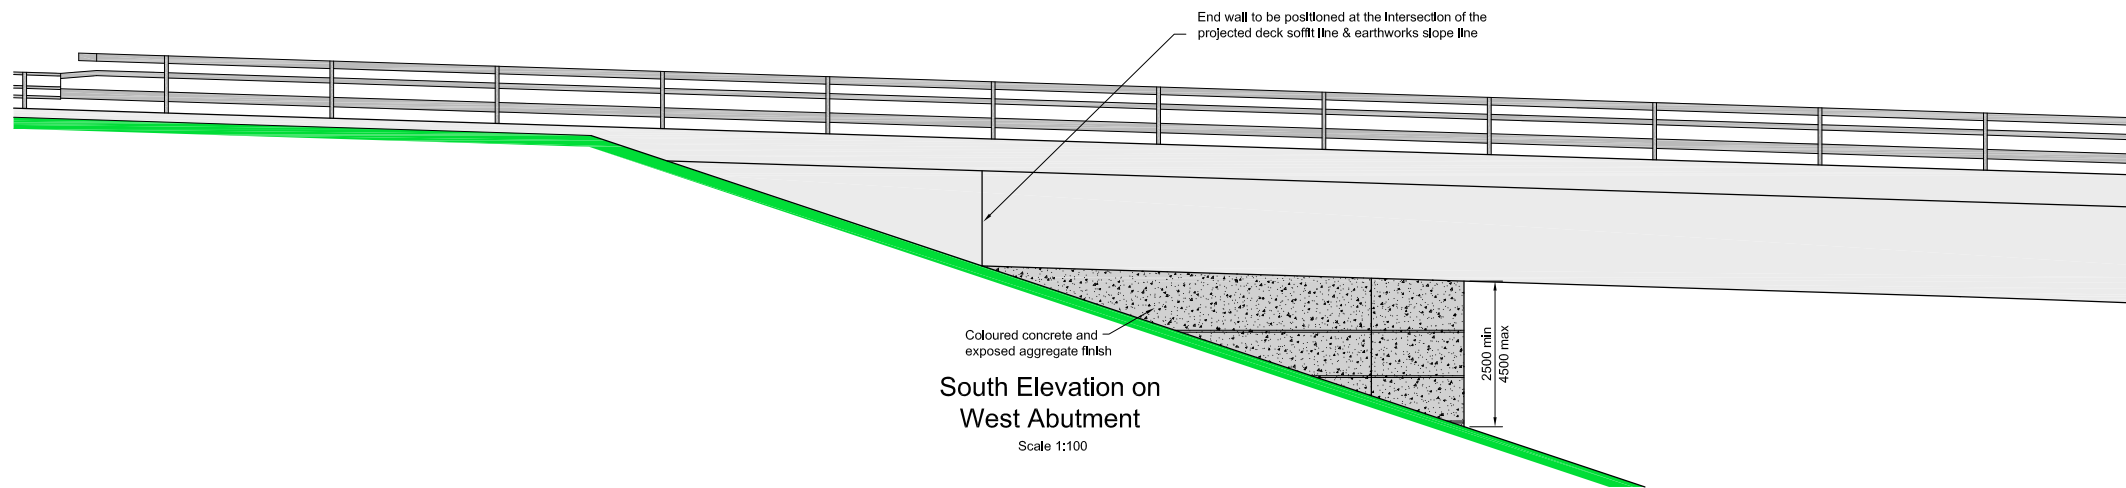

South Elevation on West Abutment

Scale 1:100

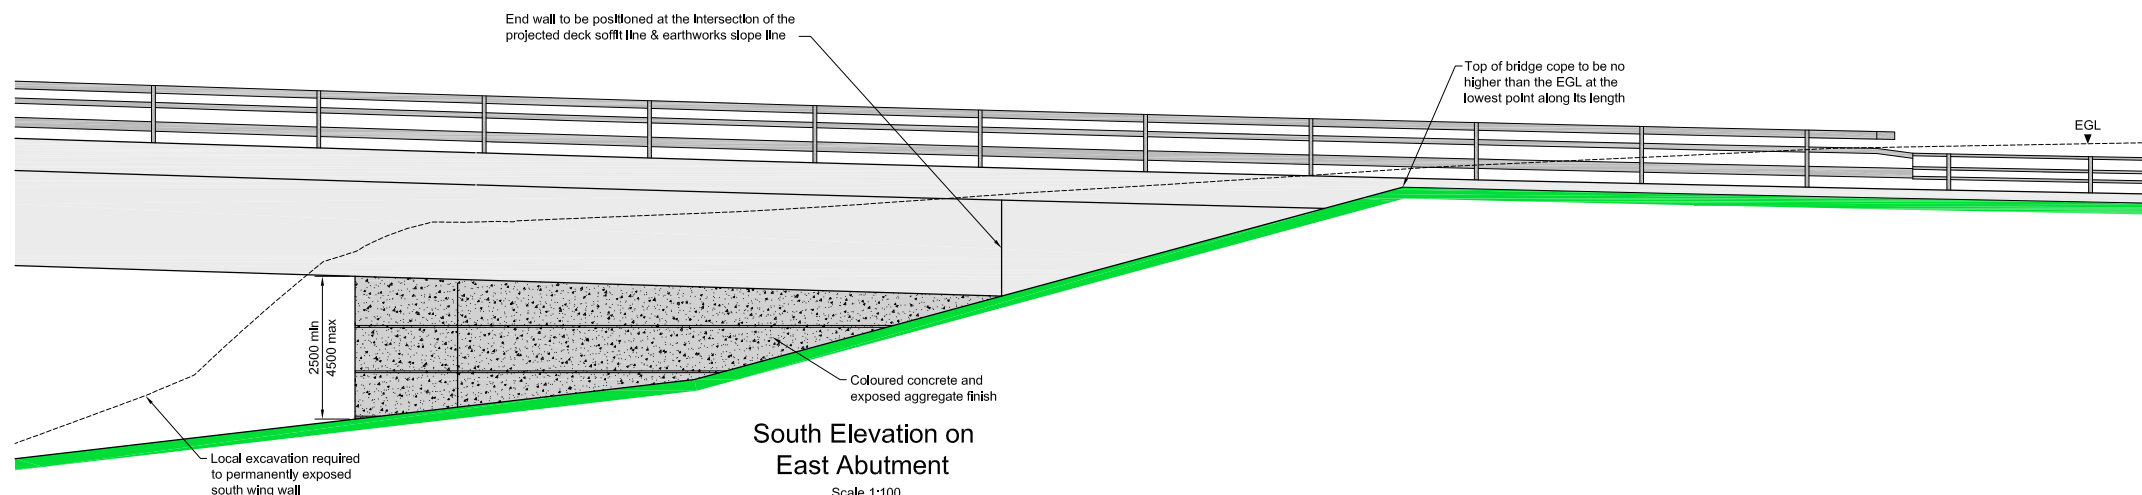

South Elevation on East Abutment

Scale 1:100

Notes :

1. All dimensions are in millimetres unless noted otherwise.
2. All dimensions shown meet the requirements of the New Works. Any deviation from these will require additional aesthetic consideration by the Contracting Authority.

0	04/02/2014	First Issue	MG	DG	DG	JML
Rev	Rev. Date	Purpose of revision	Drawn	Checked	Rev'd	Apprv'd



Drawing title
**PS46 - RIVER DON CROSSING
 3 SPAN OPTION
 ALTERNATIVE ABUTMENT OPTION**

Drawing status
FOR DIALOGUE

Scale	AS SHOWN @ A1	DO NOT SCALE
Jacobs No.	B1033200	

Drawing number	Rev
B1033200/CD/DEF/ST/027	0

This drawing is not to be used in whole or part other than for the intended purpose and project as defined on this drawing. Refer to the contract for full terms and conditions.