

A720 Sheriffhall Roundabout

DMRB Stage 2 Scheme Assessment

Part 1 - Engineering, Traffic and Economic Assessment
Volume 2 – Figures

Transport Scotland

Project Number: 60470009

April 2017

List of Figures

1 Engineering

Figure 2.2.1	Location Plan
Figure 2.2.3	Bus/Pedestrian/NMU Routes
Figure 2.2.8.1	Public Utilities – Electricity
Figure 2.2.8.2	Public Utilities – Scottish Water
Figure 2.2.8.3	Public Utilities – Scottish Gas Network
Figure 2.2.8.4	Public Utilities – Telecommunications
Figure 4.3.1.1	Option A – General Layout
Figure 4.3.1.2	Option A – A720 & A7 Profiles
Figure 4.3.1.3	Option A – A6106 & Slip Road Profiles
Figure 4.3.2.1	Option B – General Layout
Figure 4.3.2.2	Option B – A720 & A7 Profiles
Figure 4.3.2.3	Option B – A6106 & Slip Road Profiles
Figure 4.3.3.1	Option C – General Layout
Figure 4.3.3.2	Option C – A720 & A7 Profiles
Figure 4.3.3.3	Option C – A6106 & Slip Road Profiles
Figure 4.2.3	Typical Cross Sections
Figure 4.4.4.1	Option A – Indicative Mineral Consolidation Areas
Figure 4.4.4.2	Option B – Indicative Mineral Consolidation Areas
Figure 4.4.4.3	Option C – Indicative Mineral Consolidation Areas
Figure 4.7.2.1	Option A – Buildability – Phase 1
Figure 4.7.2.2	Option A – Buildability – Phase 2
Figure 4.7.2.3	Option A – Buildability – Phase 3
Figure 4.7.2.4	Option A – Buildability – Phase 4
Figure 4.7.2.5	Option A – Buildability – Phase 5
Figure 4.7.2.6	Option A – Buildability – Phase 6
Figure 4.7.3.1	Option B – Buildability – Phase 1
Figure 4.7.3.2	Option B – Buildability – Phase 2
Figure 4.7.3.3	Option B – Buildability – Phase 3
Figure 4.7.3.4	Option B – Buildability – Phase 4
Figure 4.7.3.5	Option B – Buildability – Phase 5
Figure 4.7.4.1	Option C – Buildability – Phase 1
Figure 4.7.4.2	Option C – Buildability – Phase 2
Figure 4.7.4.3	Option C – Buildability – Phase 3
Figure 4.7.4.4	Option C – Buildability – Phase 4
Figure 4.7.4.5	Option C – Buildability – Phase 5
Figure 4.8.2.1	Option A – A720 Bridge General Arrangement (Sheet 1)
Figure 4.8.2.2	Option A – A720 Bridge General Arrangement (Sheet 2)
Figure 4.8.3.1	Option B – A720 Bridge 1 General Arrangement (Sheet 1)
Figure 4.8.3.2	Option B – A720 Bridge 1 General Arrangement (Sheet 2)
Figure 4.8.3.3	Option B – A720 Bridge 2 General Arrangement (Sheet 1)
Figure 4.8.3.4	Option B – A720 Bridge 2 General Arrangement (Sheet 2)
Figure 4.8.4.1	Option C – A7 Link Bridge General Arrangement (Sheet 1)
Figure 4.8.4.2	Option C – A7 Link Bridge General Arrangement (Sheet 2)

2 Traffic and Economics

Figure 5.3.2	Paramics Base Network
Figure 5.3.3	Paramics Base Network Zoning System
Figure 5.3.5	Observed Traffic Demand Profile – Sheriffhall Roundabout
Figure 5.4.2	Future Traffic Growth Summary



SAFETY, HEALTH AND ENVIRONMENTAL INFORMATION BOX

IT IS ASSUMED THAT ALL WORKS ON THIS DRAWING WILL BE CARRIED OUT BY A COMPETENT CONTRACTOR WORKING, WHERE APPROPRIATE, TO AN APPROPRIATE METHOD STATEMENT.

THIS DRAWING IS TO BE USED ONLY FOR THE PURPOSE OF ISSUE THAT IT WAS ISSUED FOR AND IS SUBJECT TO AMENDMENT.

NOTES

- THIS DRAWING IS TO BE READ IN CONJUNCTION WITH ALL OTHER RELEVANT DOCUMENTATION.
- DO NOT SCALE FROM THIS DRAWING. USE ONLY PRINTED DIMENSIONS.
- ALL DIMENSIONS IN MILLIMETRES. ALL CHANGES, LEVELS AND COORDINATES ARE IN METRES UNLESS DEFINED OTHERWISE.
- THIS DRAWING IS TO BE READ IN CONJUNCTION WITH THE PROJECT HEALTH & SAFETY FILE FOR ANY IDENTIFIED POTENTIAL RISKS.

Revision Details	By	Check	Date	Suff.

Purpose of issue: **FOR INFORMATION**

Client: 

Project Title: **A720 SHERIFFHALL ROUNDABOUT**

Drawing Title: **LOCATION PLAN**

Designed	Drawn	Checked	Approved	Date
AF	MK	SS	JL	07/03/2017

AECOM Internal Project No. 60470009
 Scale @ A3
 NTS

THIS DOCUMENT HAS BEEN PREPARED PURSUANT TO AND SUBJECT TO THE TERMS OF AECOM APPOINTMENT BY ITS CLIENT. AECOM ACCEPTS NO LIABILITY FOR ANY USE OF THIS DOCUMENT OTHER THAN BY ITS ORIGINAL CLIENT OR FOLLOWING AECOM EXPRESS AGREEMENT TO SUCH USE, AND ONLY FOR THE PURPOSES FOR WHICH IT WAS PREPARED AND PROVIDED.


AECOM Infrastructure & Environment UK Limited
 CITYPOINT 2
 25 TYNDALM ST.
 GLASGOW, G4 0UY, UNITED KINGDOM
 Tel: +44 (0)141 354 5600
 www.aecom.com

AECOM

Ordnance Survey ©
 Reproduced by permission of Ordnance Survey on behalf of HMSO. © Crown copyright and database right 2017. All rights reserved. Ordnance Survey Licence number 100046668.

Drawing Number	Rev
FIGURE 2.2.1	-

File Name: A720 SHERIFFHALL ROUNDABOUT FIGURE 2.2.1 - LOCATION PLAN
 File Date: 30/10/2017 10:12 AM

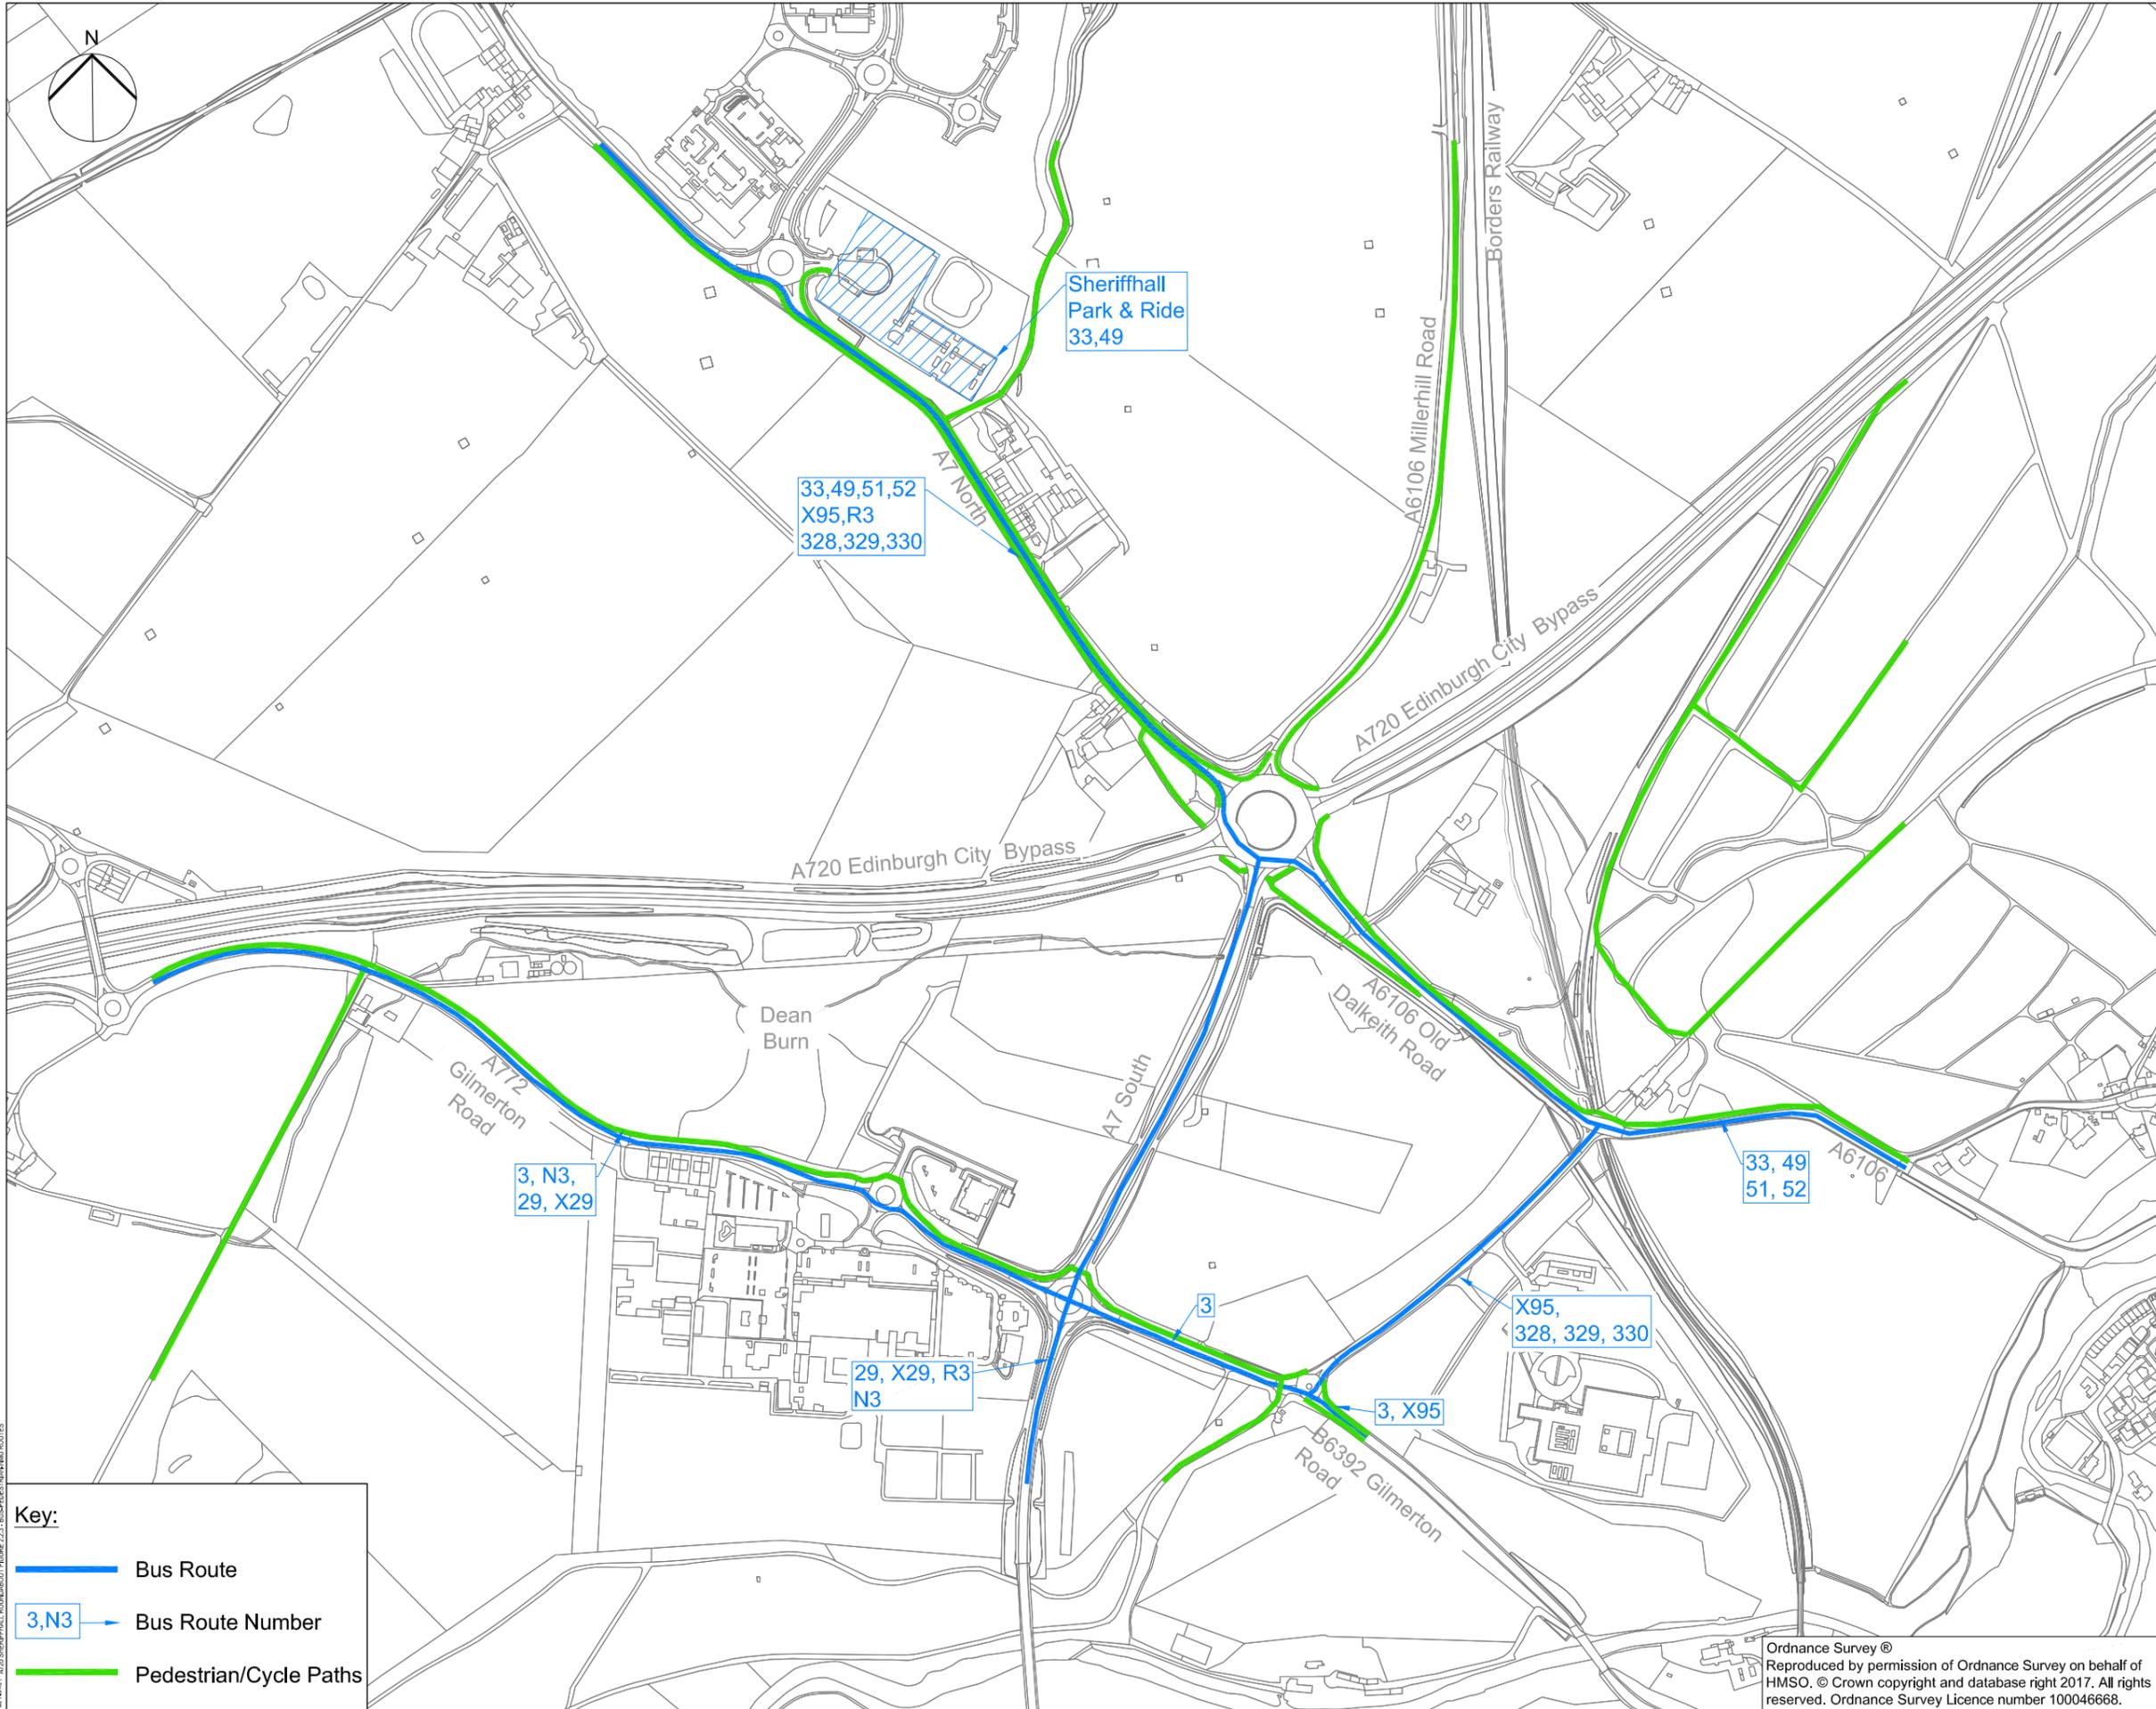

Key:

- Bus Route
- 3, N3 → Bus Route Number
- Pedestrian/Cycle Paths

SAFETY, HEALTH AND ENVIRONMENTAL INFORMATION BOX

IT IS ASSUMED THAT ALL WORKS ON THIS DRAWING WILL BE CARRIED OUT BY A COMPETENT CONTRACTOR WORKING WHERE APPROPRIATE, TO AN APPROPRIATE METHOD STATEMENT.

THIS DRAWING IS TO BE USED ONLY FOR THE PURPOSE OF ISSUE THAT IT WAS ISSUED FOR AND IS SUBJECT TO AMENDMENT.

NOTES

1. THIS DRAWING IS TO BE READ IN CONJUNCTION WITH ALL OTHER RELEVANT DOCUMENTATION.
2. DO NOT SCALE FROM THIS DRAWING. USE ONLY PRINTED DIMENSIONS.
3. ALL DIMENSIONS IN MILLIMETRES. ALL CHANGES, LEVELS AND COORDINATES ARE IN METRES UNLESS DEFINED OTHERWISE.
4. THIS DRAWING IS TO BE READ IN CONJUNCTION WITH THE PROJECT HEALTH & SAFETY FILE FOR ANY IDENTIFIED POTENTIAL RISKS.

Revision Details	By	Date	Suffix

Purpose of Issue: **FOR INFORMATION**

Client:

Project Title: **A720 SHERIFFHALL ROUNDABOUT**

Drawing Title: **BUS / PEDESTRIAN / NMU ROUTES**

Designed	Drawn	Checked	Approved	Date
AF	IMK	SS	JT	07/03/2017

AECOM Internal Project No. 60470009

Scale: NTS

THIS DOCUMENT HAS BEEN PREPARED PURSUANT TO AND SUBJECT TO THE TERMS OF AECOM APPOINTMENT BY ITS CLIENT. AECOM ACCEPTS NO LIABILITY FOR ANY USE OF THIS DOCUMENT OTHER THAN BY ITS ORIGINAL CLIENT OR FOLLOWING AECOM EXPRESS AGREEMENT TO SUCH USE, AND ONLY FOR THE PURPOSES FOR WHICH IT WAS PREPARED AND PROVIDED.


AECOM Infrastructure & Environment UK Limited
25 TYNDALM ST.
GLASGOW, G4 0JY, UNITED KINGDOM
Tel: +44 (0)141 354 5600
www.aecom.com

AECOM

Drawing Number	Rev
FIGURE 2.2.3	-

Ordnance Survey ©
Reproduced by permission of Ordnance Survey on behalf of HMSO. © Crown copyright and database right 2017. All rights reserved. Ordnance Survey Licence number 100046668.

File Name: A720 SHERIFFHALL ROUNDABOUT FIGURE 2.2.3 - BUS/PEDESTRIAN/NMU ROUTES
 File Path: \\AECOM\A720 SHERIFFHALL ROUNDABOUT FIGURE 2.2.3 - BUS/PEDESTRIAN/NMU ROUTES

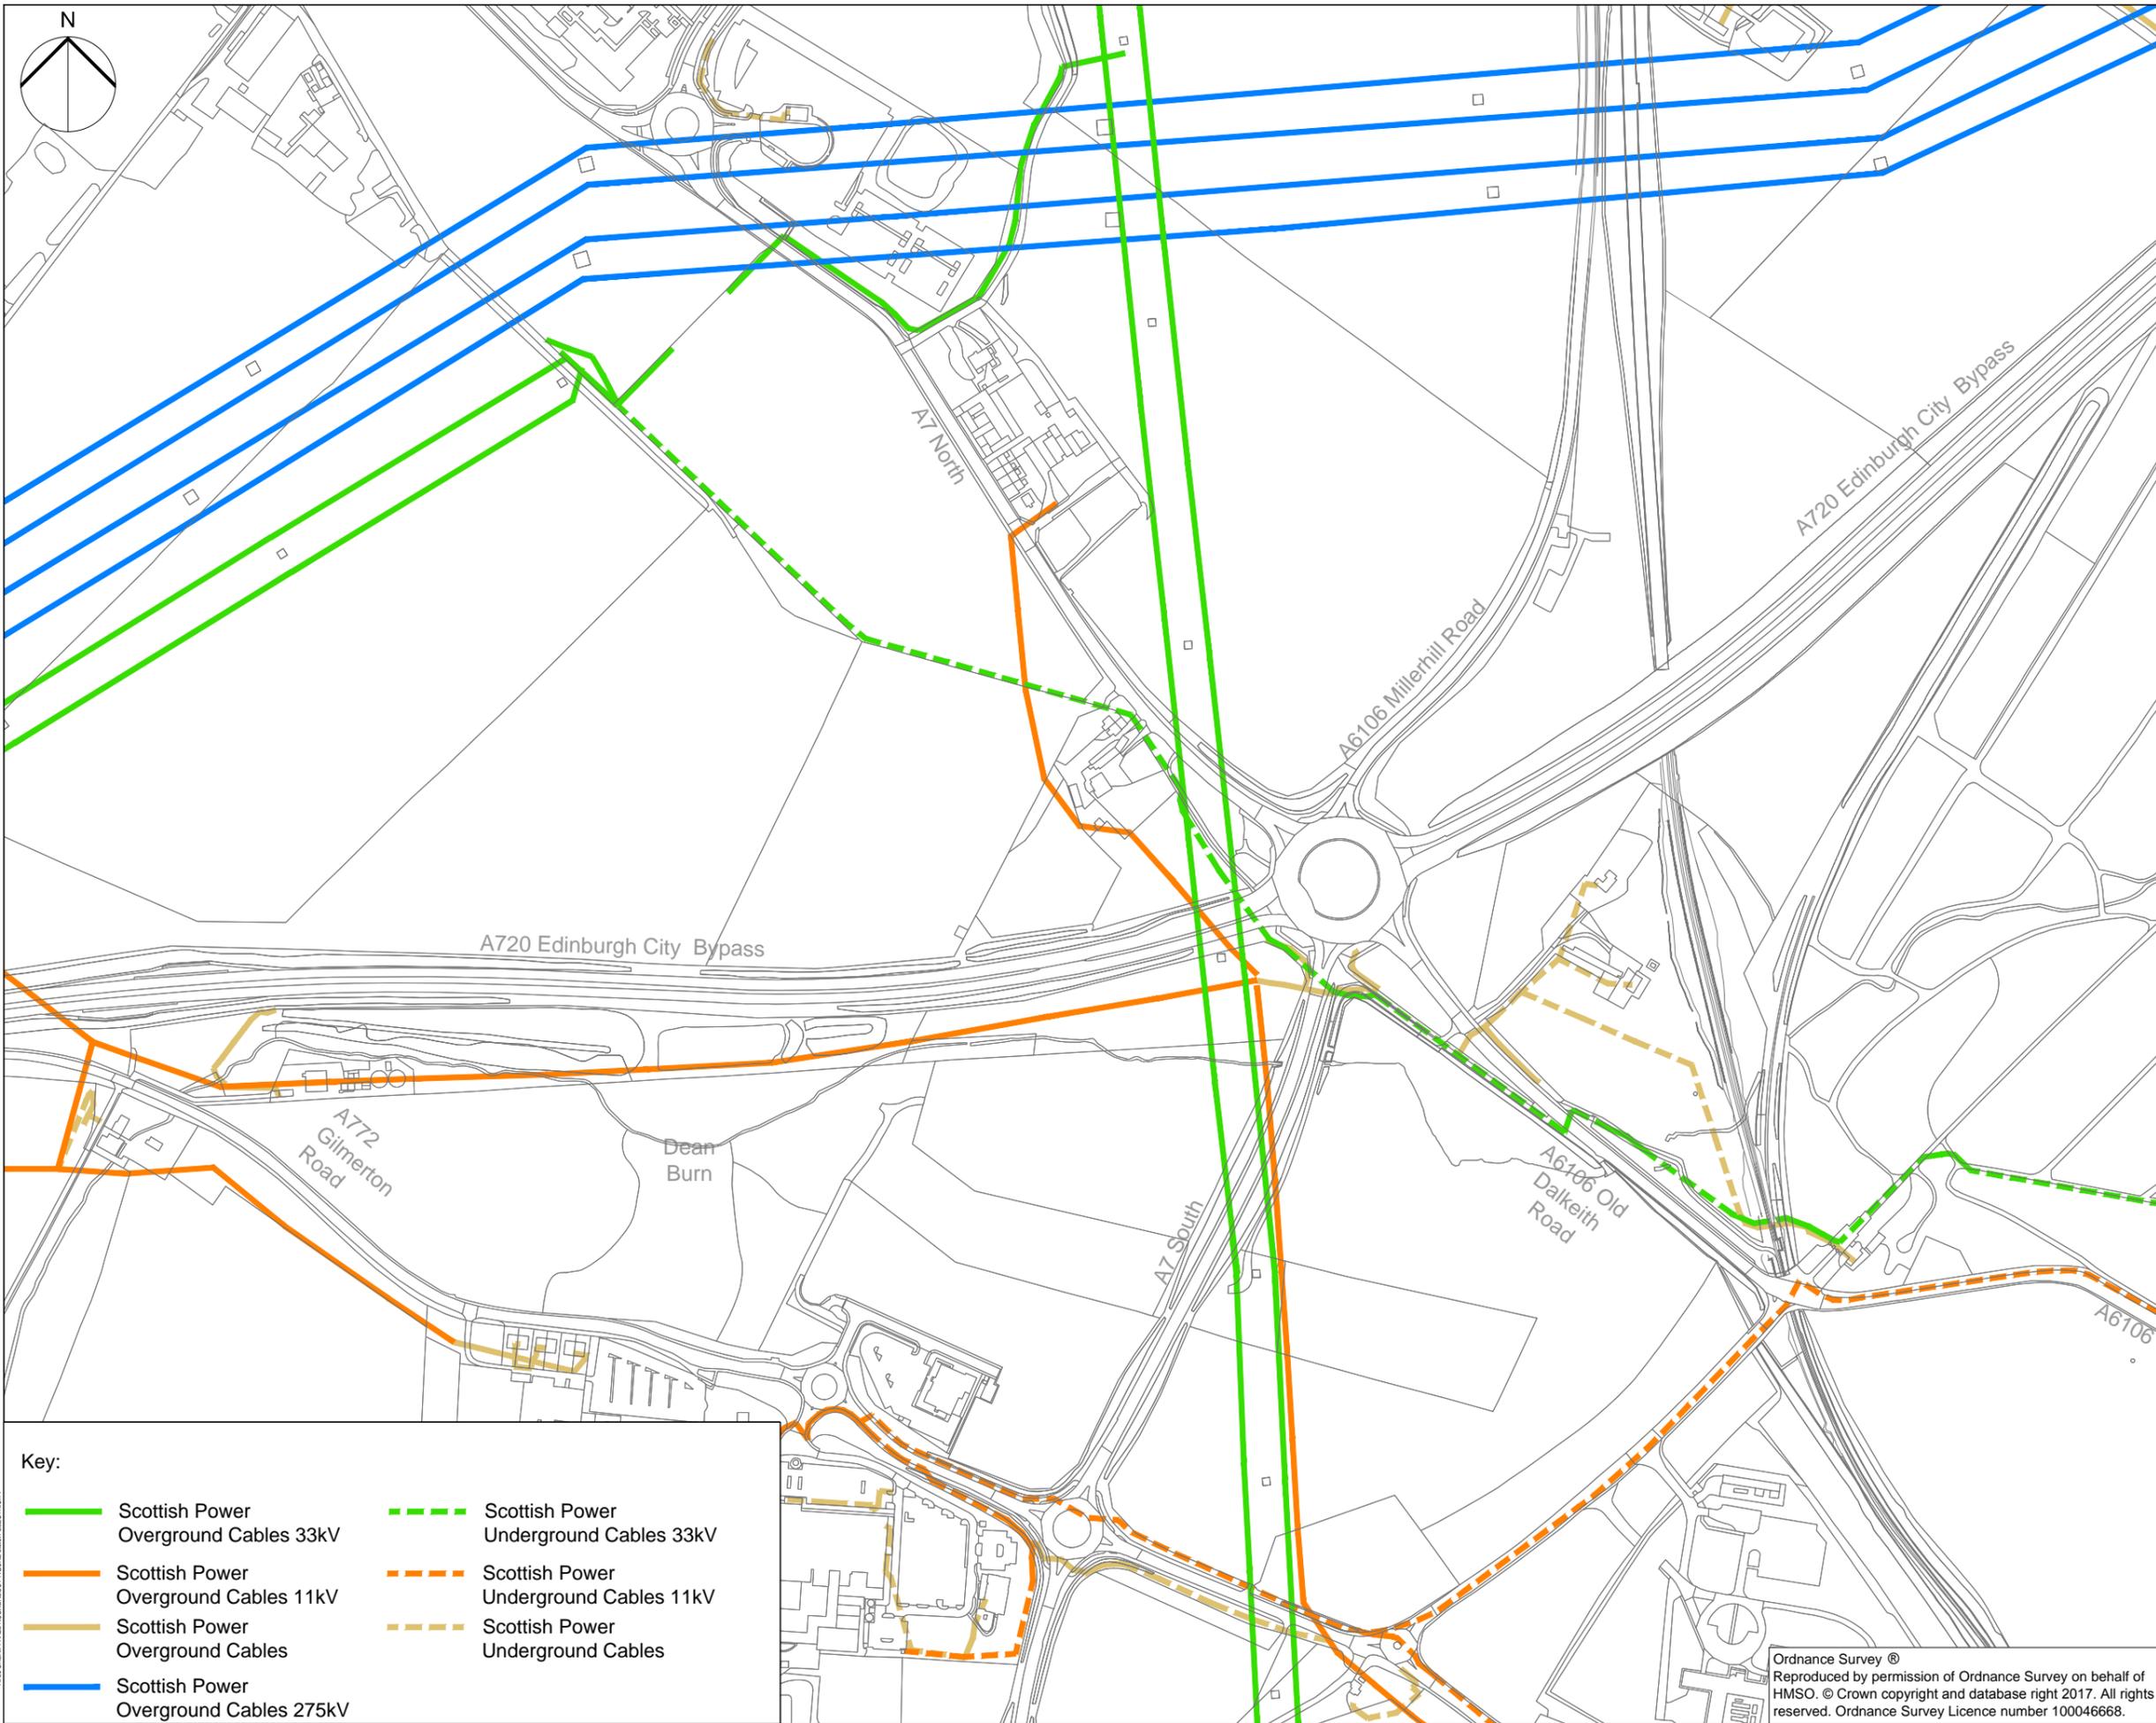

Key:

- | | | | |
|--|---|--|---|
| | Scottish Power
Overground Cables 33kV | | Scottish Power
Underground Cables 33kV |
| | Scottish Power
Overground Cables 11kV | | Scottish Power
Underground Cables 11kV |
| | Scottish Power
Overground Cables | | Scottish Power
Underground Cables |
| | Scottish Power
Overground Cables 275kV | | |

SAFETY, HEALTH AND ENVIRONMENTAL INFORMATION BOX

IT IS ASSUMED THAT ALL WORKS ON THIS DRAWING WILL BE CARRIED OUT BY A COMPETENT CONTRACTOR WORKING, WHERE APPROPRIATE, TO AN APPROPRIATE METHOD STATEMENT.

THIS DRAWING IS TO BE USED ONLY FOR THE PURPOSE OF ISSUE THAT IT WAS ISSUED FOR AND IS SUBJECT TO AMENDMENT.

NOTES

- THIS DRAWING IS TO BE READ IN CONJUNCTION WITH ALL OTHER RELEVANT DOCUMENTATION.
- DO NOT SCALE FROM THIS DRAWING. USE ONLY PRINTED DIMENSIONS.
- ALL DIMENSIONS IN MILLIMETRES. ALL CHANGES, LEVELS AND COORDINATES ARE IN METRES UNLESS DEFINED OTHERWISE.
- THIS DRAWING IS TO BE READ IN CONJUNCTION WITH THE PROJECT HEALTH & SAFETY FILE FOR ANY IDENTIFIED POTENTIAL RISKS.

Revision Details	By	Date	Suffix
	Check		

Purpose of issue: **FOR INFORMATION**

Client:

Project Title: **A720 SHERIFFHALL ROUNDABOUT**

Drawing Title: **PUBLIC UTILITIES ELECTRICITY**

Designed	Drawn	Checked	Approved	Date
AF	MK	SS	JL	07/03/2017

AECOM Internal Project No. 60470009

Scale @ A3 NTS

Subsidiary: -
Zone: -


THIS DOCUMENT HAS BEEN PREPARED PURSUANT TO AND SUBJECT TO THE TERMS OF AECOM APPOINTMENT BY ITS CLIENT. AECOM ACCEPTS NO LIABILITY FOR ANY USE OF THIS DOCUMENT OTHER THAN BY ITS ORIGINAL CLIENT OR FOLLOWING AECOM EXPRESS AGREEMENT TO SUCH USE, AND ONLY FOR THE PURPOSES FOR WHICH IT WAS PREPARED AND PROVIDED.

AECOM Infrastructure & Environment UK Limited
CITYPOINT 2
25 TYNDALM ST.
GLASGOW, G4 0UY, UNITED KINGDOM
Tel: +44 (0)141 354 5600
www.aecom.com

AECOM

Ordnance Survey ©
Reproduced by permission of Ordnance Survey on behalf of HMSO. © Crown copyright and database right 2017. All rights reserved. Ordnance Survey Licence number 100046668.

Drawing Number	Rev
FIGURE 2.2.8.1	-

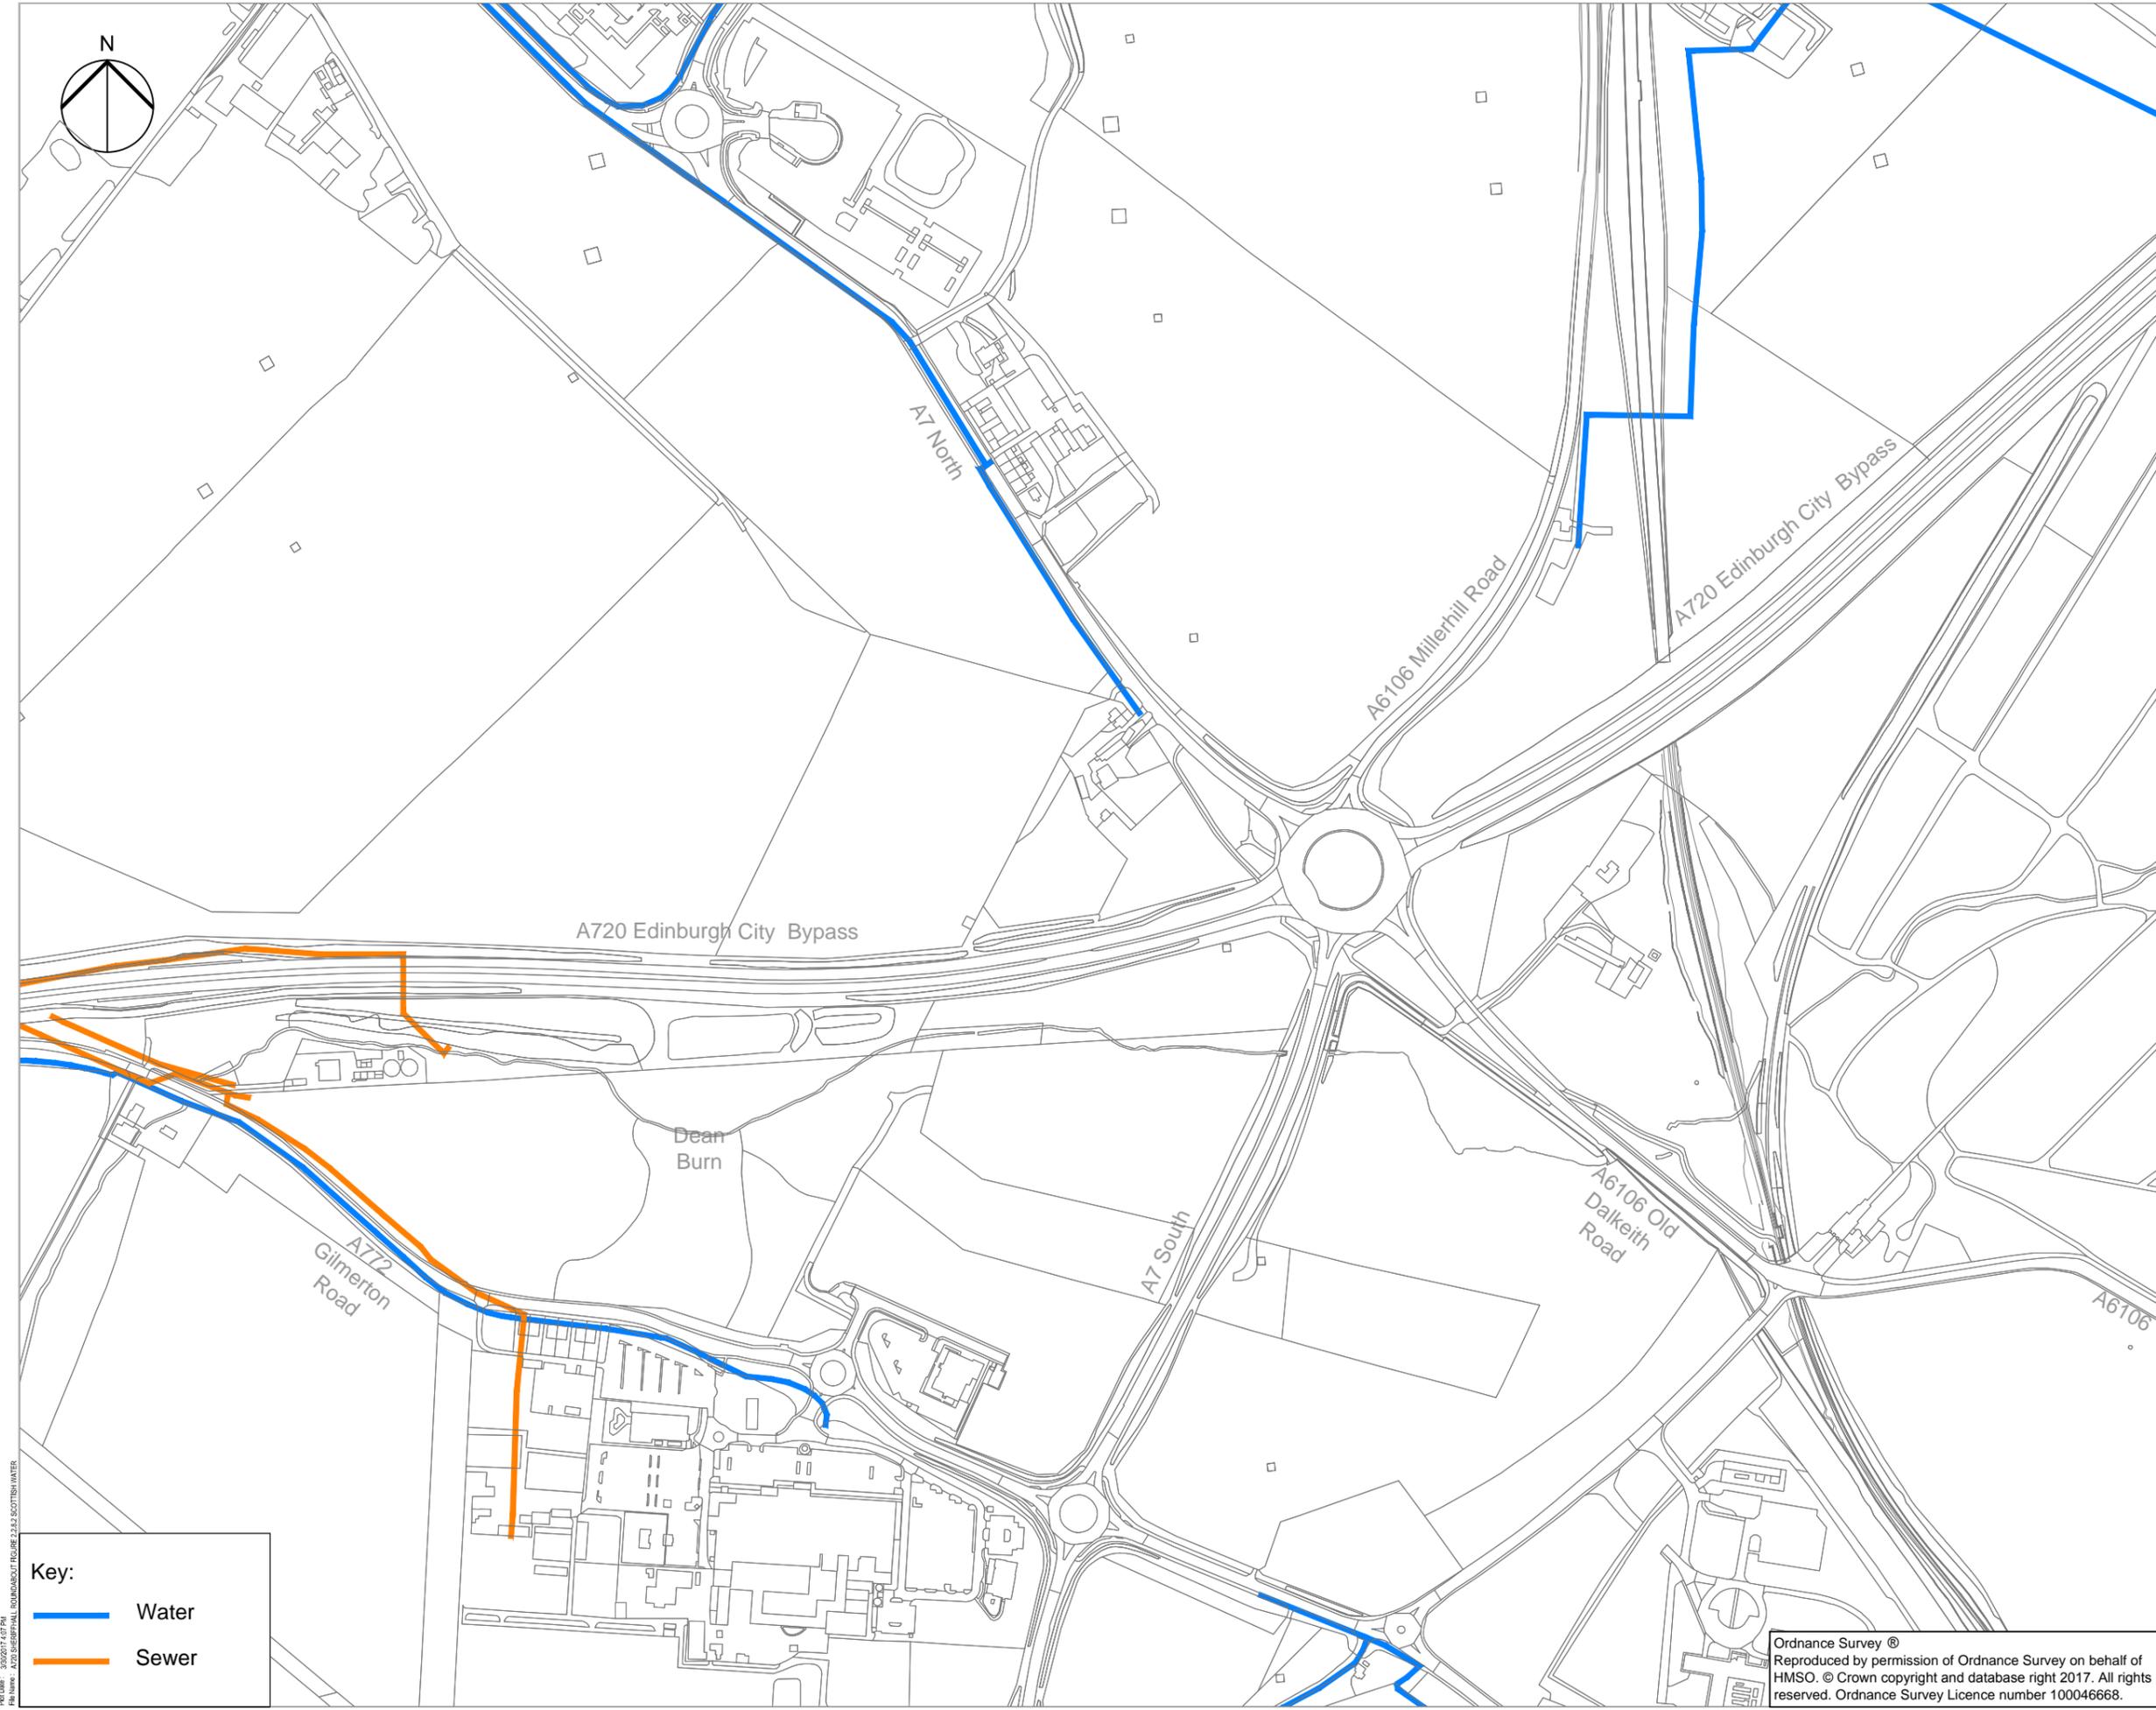

Key:

 Water

 Sewer

SAFETY, HEALTH AND ENVIRONMENTAL INFORMATION BOX

IT IS ASSUMED THAT ALL WORKS ON THIS DRAWING WILL BE CARRIED OUT BY A COMPETENT CONTRACTOR WORKING, WHERE APPROPRIATE, TO AN APPROPRIATE METHOD STATEMENT.

THIS DRAWING IS TO BE USED ONLY FOR THE PURPOSE OF ISSUE THAT IT WAS ISSUED FOR AND IS SUBJECT TO AMENDMENT.

NOTES

1. THIS DRAWING IS TO BE READ IN CONJUNCTION WITH ALL OTHER RELEVANT DOCUMENTATION.
2. DO NOT SCALE FROM THIS DRAWING. USE ONLY PRINTED DIMENSIONS.
3. ALL DIMENSIONS IN MILLIMETRES. ALL CHANGES, LEVELS AND COORDINATES ARE IN METRES UNLESS DEFINED OTHERWISE.
4. THIS DRAWING IS TO BE READ IN CONJUNCTION WITH THE PROJECT HEALTH & SAFETY FILE FOR ANY IDENTIFIED POTENTIAL RISKS.

Revision Details	By	Date	Suffi.
	Check		

Purpose of issue: **FOR INFORMATION**

Client: 

Project Title: **A720 SHERIFFHALL ROUNDABOUT**

Drawing Title: **PUBLIC UTILITIES SCOTTISH WATER**

Designed	Drawn	Checked	Approved	Date
AF	MK	SS	JL	07/03/2017

AECOM Internal Project No. 60470009

Scale @ A3 NTS

Subsidiary: -

Zone: -

THIS DOCUMENT HAS BEEN PREPARED PURSUANT TO AND SUBJECT TO THE TERMS OF AECOM APPOINTMENT BY ITS CLIENT. AECOM ACCEPTS NO LIABILITY FOR ANY USE OF THIS DOCUMENT OTHER THAN BY ITS ORIGINAL CLIENT OR FOLLOWING AECOM EXPRESS AGREEMENT TO SUCH USE, AND ONLY FOR THE PURPOSES FOR WHICH IT WAS PREPARED AND PROVIDED.


AECOM Infrastructure & Environment UK Limited
CITYPOINT 2
25 TYNDALM ST.
GLASGOW, G4 0UY, UNITED KINGDOM
Tel: +44 (0)141 354 5600
www.aecom.com

AECOM

Ordnance Survey ©
Reproduced by permission of Ordnance Survey on behalf of HMSO. © Crown copyright and database right 2017. All rights reserved. Ordnance Survey Licence number 100046668.

Drawing Number	Rev
FIGURE 2.2.8.2	-

File Name: A720 SHERIFFHALL ROUNDABOUT FIGURE 2.2.8.2 SCOTTISH WATER
 File Date: 30/03/2017 4:07 PM

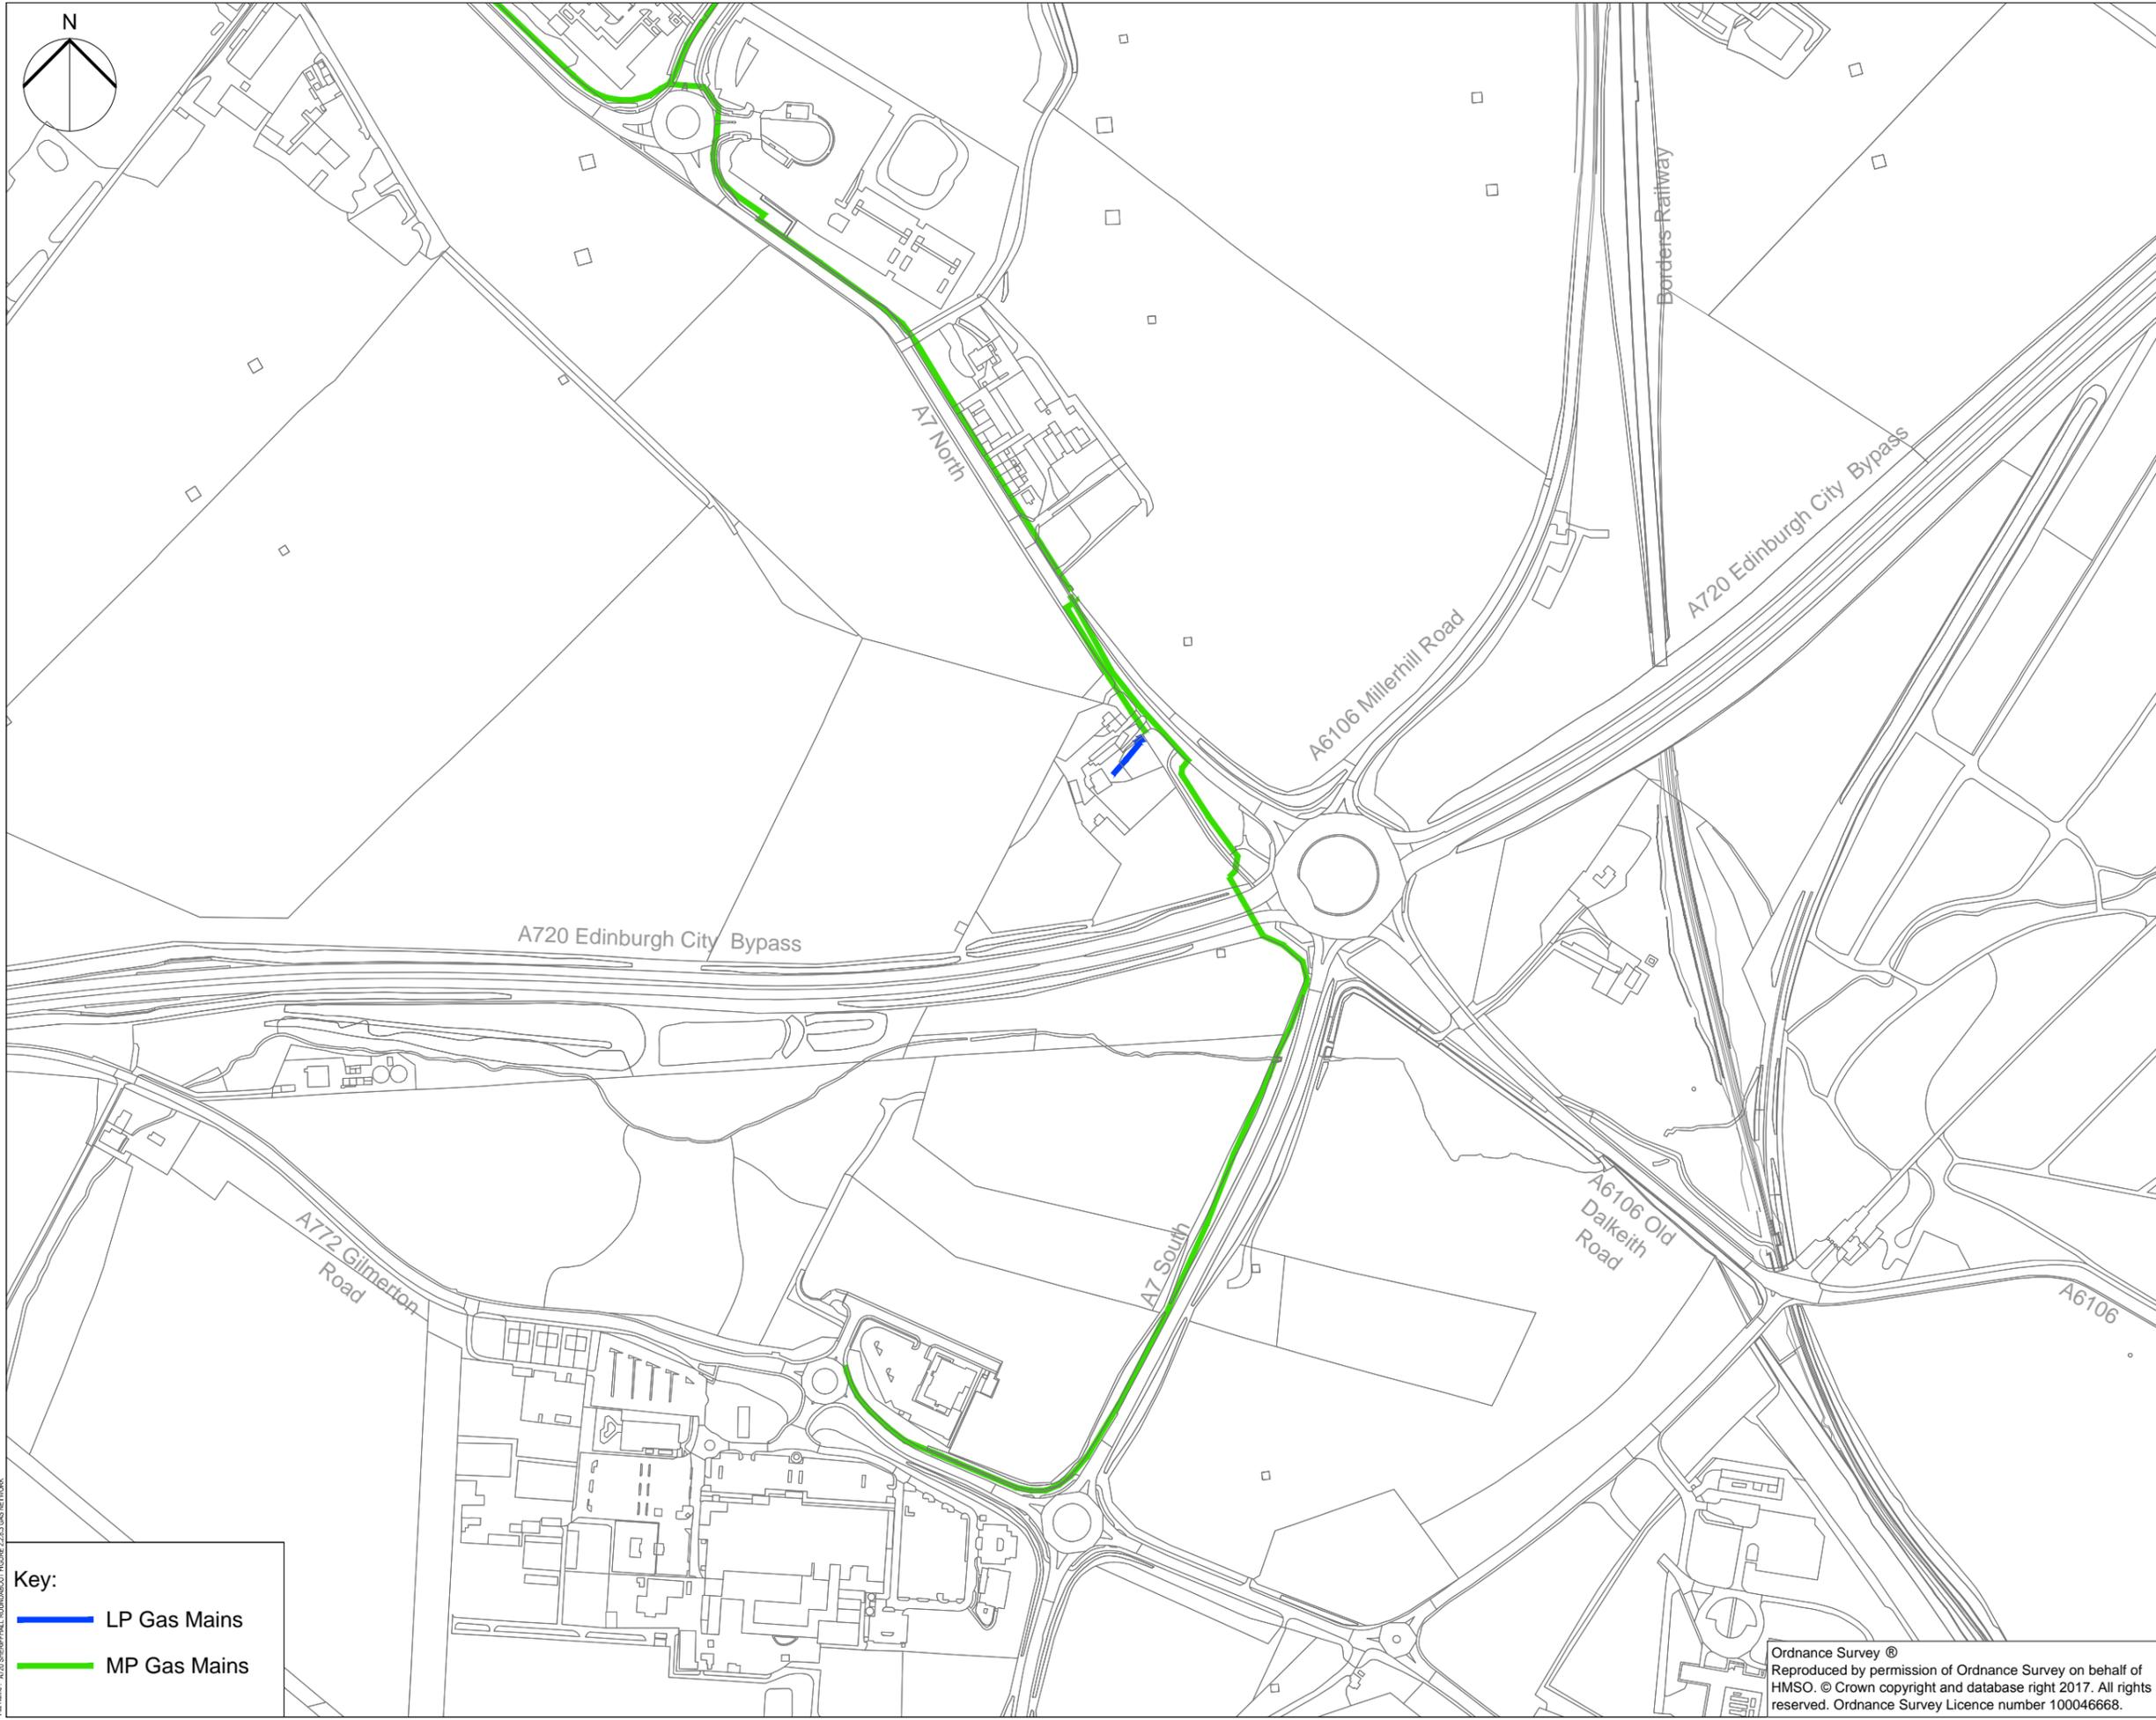

Key:
 LP Gas Mains
 MP Gas Mains

File Name: A720 SHERIFFHALL ROUNDABOUT FIGURE 2.2.8.3 GAS NETWORK
 File Date: 30/03/2017 4:02 PM

SAFETY, HEALTH AND ENVIRONMENTAL INFORMATION BOX

IT IS ASSUMED THAT ALL WORKS ON THIS DRAWING WILL BE CARRIED OUT BY A COMPETENT CONTRACTOR WORKING, WHERE APPROPRIATE, TO AN APPROPRIATE METHOD STATEMENT.

THIS DRAWING IS TO BE USED ONLY FOR THE PURPOSE OF ISSUE THAT IT WAS ISSUED FOR AND IS SUBJECT TO AMENDMENT.

NOTES

- THIS DRAWING IS TO BE READ IN CONJUNCTION WITH ALL OTHER RELEVANT DOCUMENTATION.
- DO NOT SCALE FROM THIS DRAWING. USE ONLY PRINTED DIMENSIONS.
- ALL DIMENSIONS IN MILLIMETRES. ALL CHANGES, LEVELS AND COORDINATES ARE IN METRES UNLESS DEFINED OTHERWISE.
- THIS DRAWING IS TO BE READ IN CONJUNCTION WITH THE PROJECT HEALTH & SAFETY FILE FOR ANY IDENTIFIED POTENTIAL RISKS.

Revision Details	By	Check	Date	Suffix

Purpose of issue: **FOR INFORMATION**

Client: 

Project Title: **A720 SHERIFFHALL ROUNDABOUT**

Drawing Title: **PUBLIC UTILITIES SCOTTISH GAS NETWORK**

Designed	Drawn	Checked	Approved	Date
AF	MK	SS	JL	07/03/2017

AECOM Internal Project No. 60470009
 Scale @ A3 NTS


THIS DOCUMENT HAS BEEN PREPARED PURSUANT TO AND SUBJECT TO THE TERMS OF AECOM APPOINTMENT BY ITS CLIENT. AECOM ACCEPTS NO LIABILITY FOR ANY USE OF THIS DOCUMENT OTHER THAN BY ITS ORIGINAL CLIENT OR FOLLOWING AECOM EXPRESS AGREEMENT TO SUCH USE, AND ONLY FOR THE PURPOSES FOR WHICH IT WAS PREPARED AND PROVIDED.

AECOM Infrastructure & Environment UK Limited
 CITYPOINT 2
 25 TYNDALM ST.
 GLASGOW, G4 0UY, UNITED KINGDOM
 Tel: +44 (0)141 354 5600
www.aecom.com

AECOM

Ordnance Survey ©
 Reproduced by permission of Ordnance Survey on behalf of HMSO. © Crown copyright and database right 2017. All rights reserved. Ordnance Survey Licence number 100046668.

Drawing Number	Rev
FIGURE 2.2.8.3	-

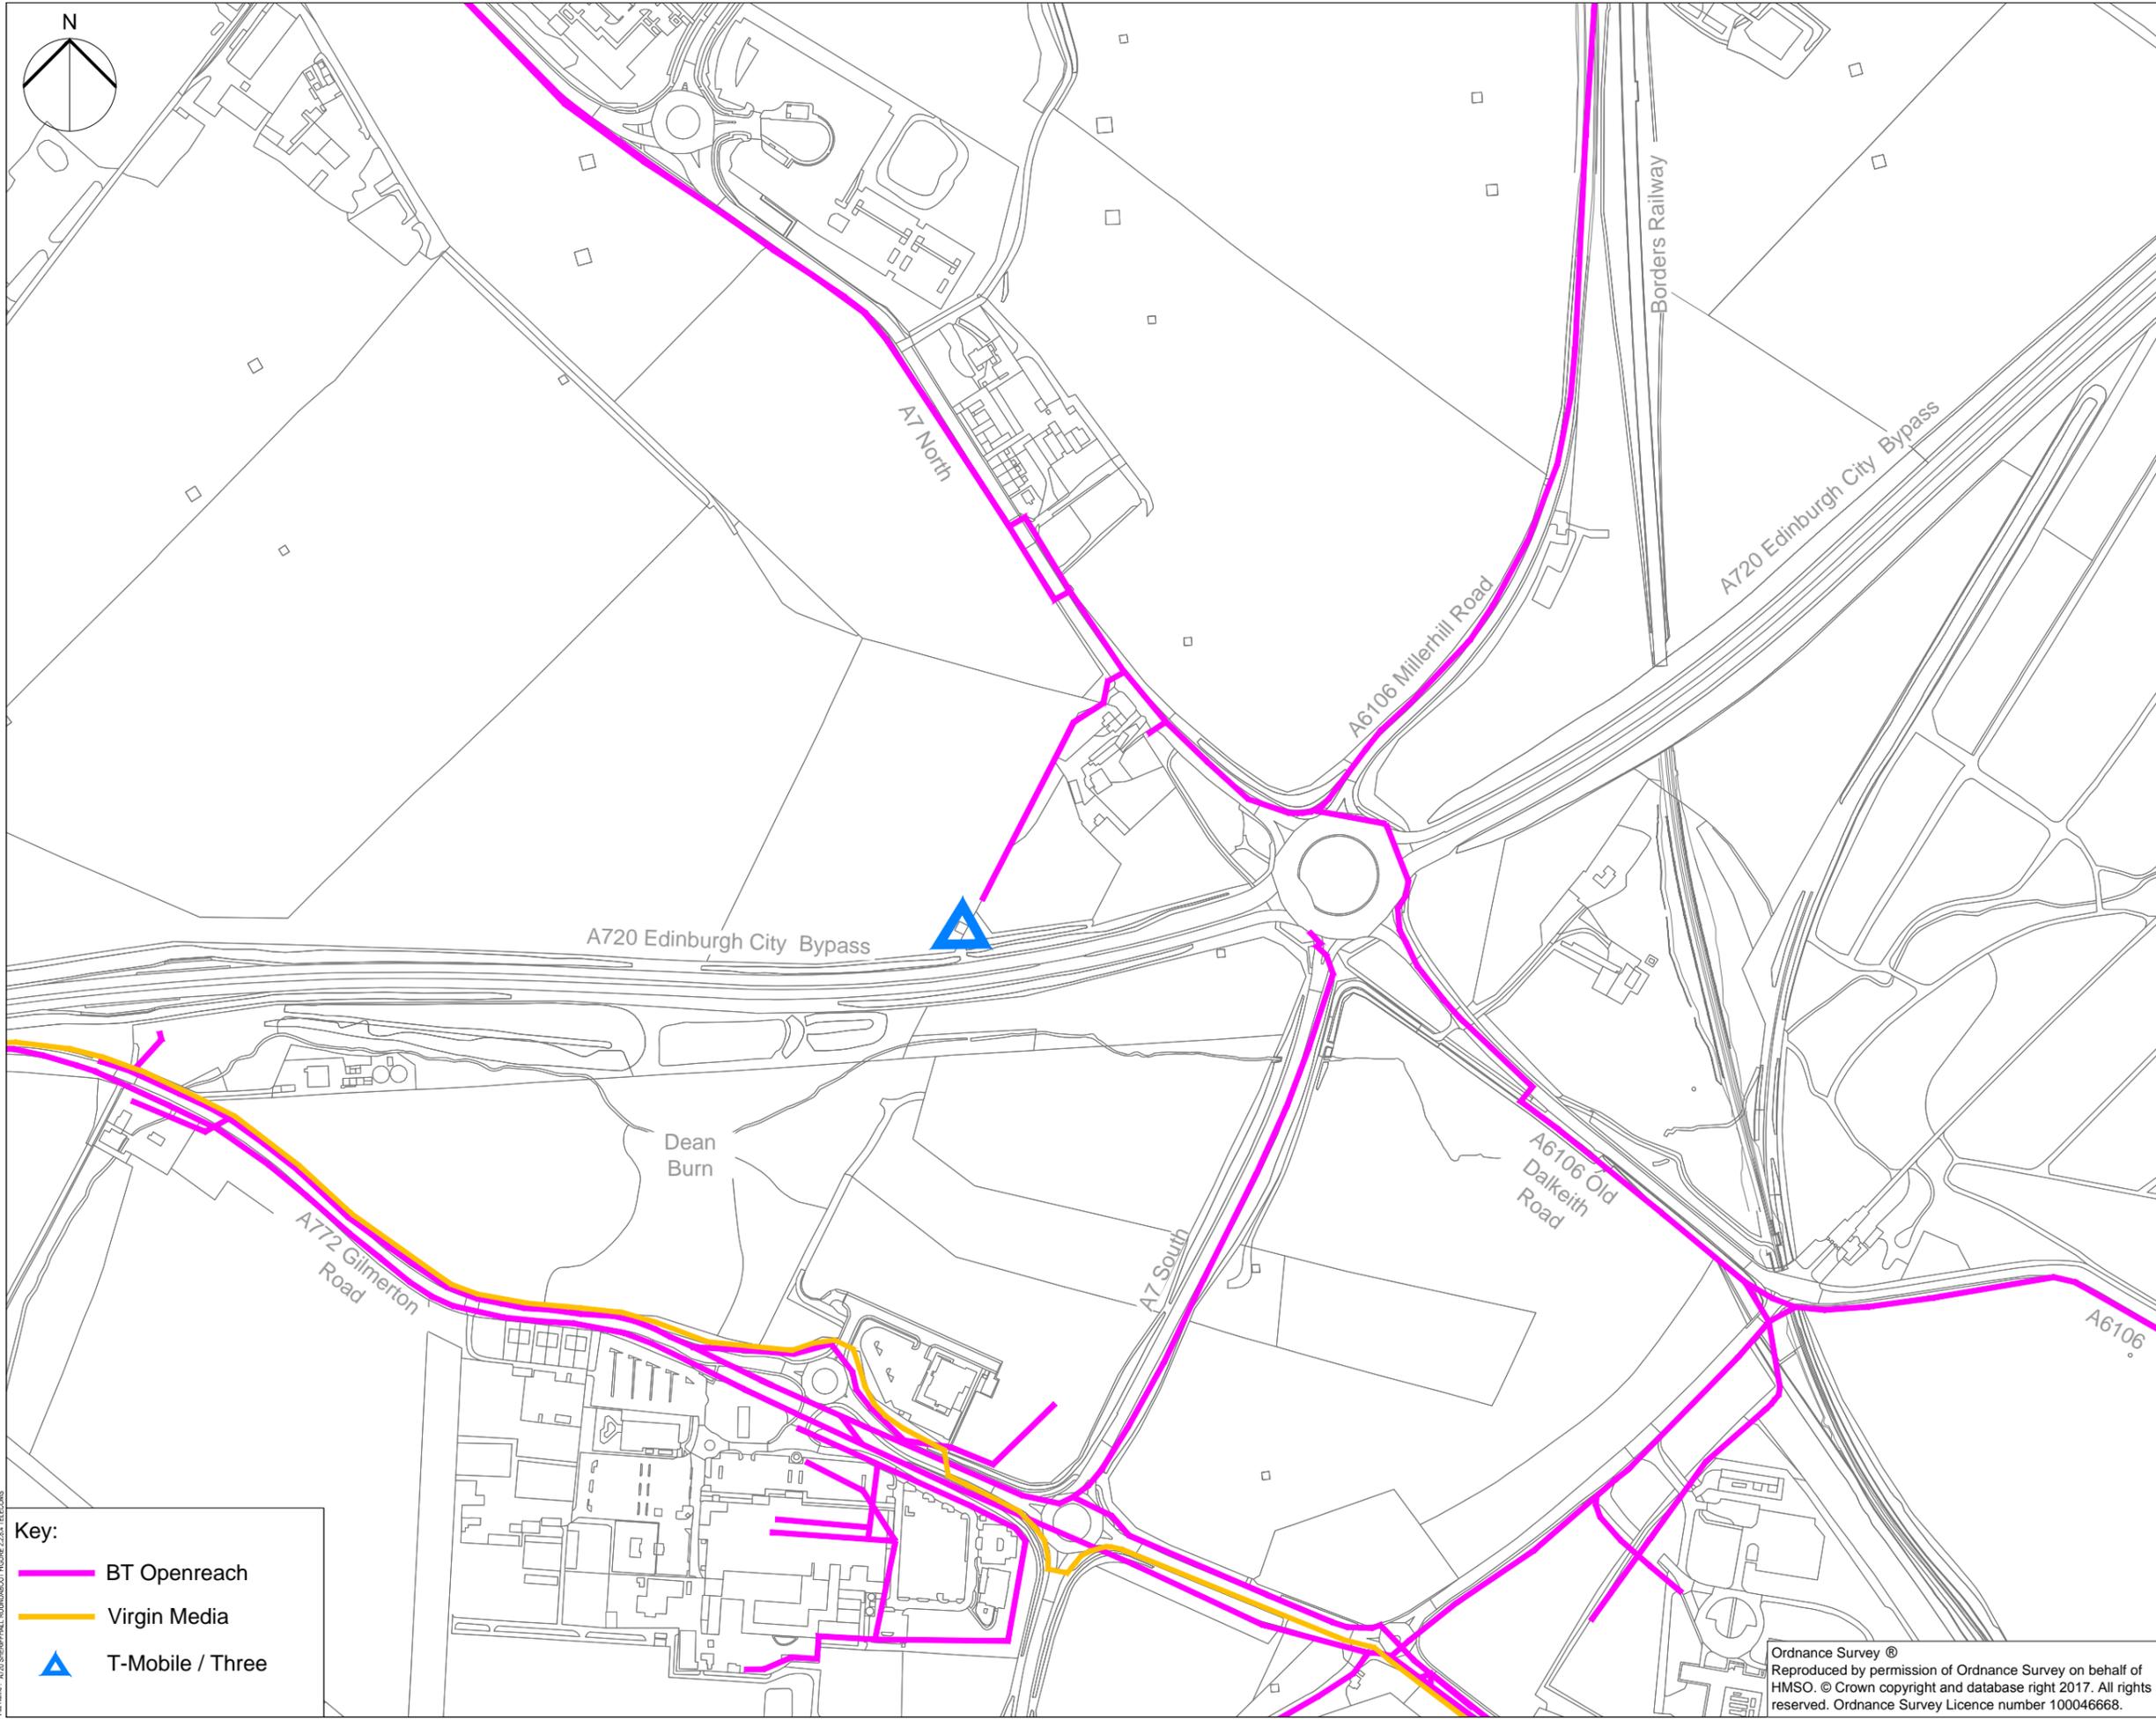

Key:

- BT Openreach
- Virgin Media
- ▲ T-Mobile / Three

SAFETY, HEALTH AND ENVIRONMENTAL INFORMATION BOX

IT IS ASSUMED THAT ALL WORKS ON THIS DRAWING WILL BE CARRIED OUT BY A COMPETENT CONTRACTOR WORKING, WHERE APPROPRIATE, TO AN APPROPRIATE METHOD STATEMENT.

THIS DRAWING IS TO BE USED ONLY FOR THE PURPOSE OF ISSUE THAT IT WAS ISSUED FOR AND IS SUBJECT TO AMENDMENT.

NOTES

1. THIS DRAWING IS TO BE READ IN CONJUNCTION WITH ALL OTHER RELEVANT DOCUMENTATION.
2. DO NOT SCALE FROM THIS DRAWING. USE ONLY PRINTED DIMENSIONS.
3. ALL DIMENSIONS IN MILLIMETRES. ALL CHANGES, LEVELS AND COORDINATES ARE IN METRES UNLESS DEFINED OTHERWISE.
4. THIS DRAWING IS TO BE READ IN CONJUNCTION WITH THE PROJECT HEALTH & SAFETY FILE FOR ANY IDENTIFIED POTENTIAL RISKS.

Revision Details	By	Date	Suffix

Purpose of issue: **FOR INFORMATION**

Client:

Project Title: **A720 SHERIFFHALL ROUNDABOUT**

Drawing Title: **PUBLIC UTILITIES TELECOMMUNICATIONS**

Designed	Drawn	Checked	Approved	Date
AF	MK	SS	JL	07/03/2017

AECOM Internal Project No. 60470009

Scale @ A3: NTS

THIS DOCUMENT HAS BEEN PREPARED PURSUANT TO AND SUBJECT TO THE TERMS OF AECOM APPOINTMENT BY ITS CLIENT. AECOM ACCEPTS NO LIABILITY FOR ANY USE OF THIS DOCUMENT OTHER THAN BY ITS ORIGINAL CLIENT OR FOLLOWING AECOM EXPRESS AGREEMENT TO SUCH USE, AND ONLY FOR THE PURPOSES FOR WHICH IT WAS PREPARED AND PROVIDED.


AECOM Infrastructure & Environment UK Limited
 CITYPOINT 2
 25 TYNDALM ST.
 GLASGOW, G4 0UY, UNITED KINGDOM
 Tel: +44 (0)141 354 5600
 www.aecom.com

AECOM


Drawing Number	Rev
FIGURE 2.2.8.4	-

Ordnance Survey ©
 Reproduced by permission of Ordnance Survey on behalf of HMSO. © Crown copyright and database right 2017. All rights reserved. Ordnance Survey Licence number 100046668.

File Name: A720 SHERIFFHALL ROUNDABOUT FIGURE 2.2.8.4 TELECOMS
 File Date: 30/10/2017 10:09 AM

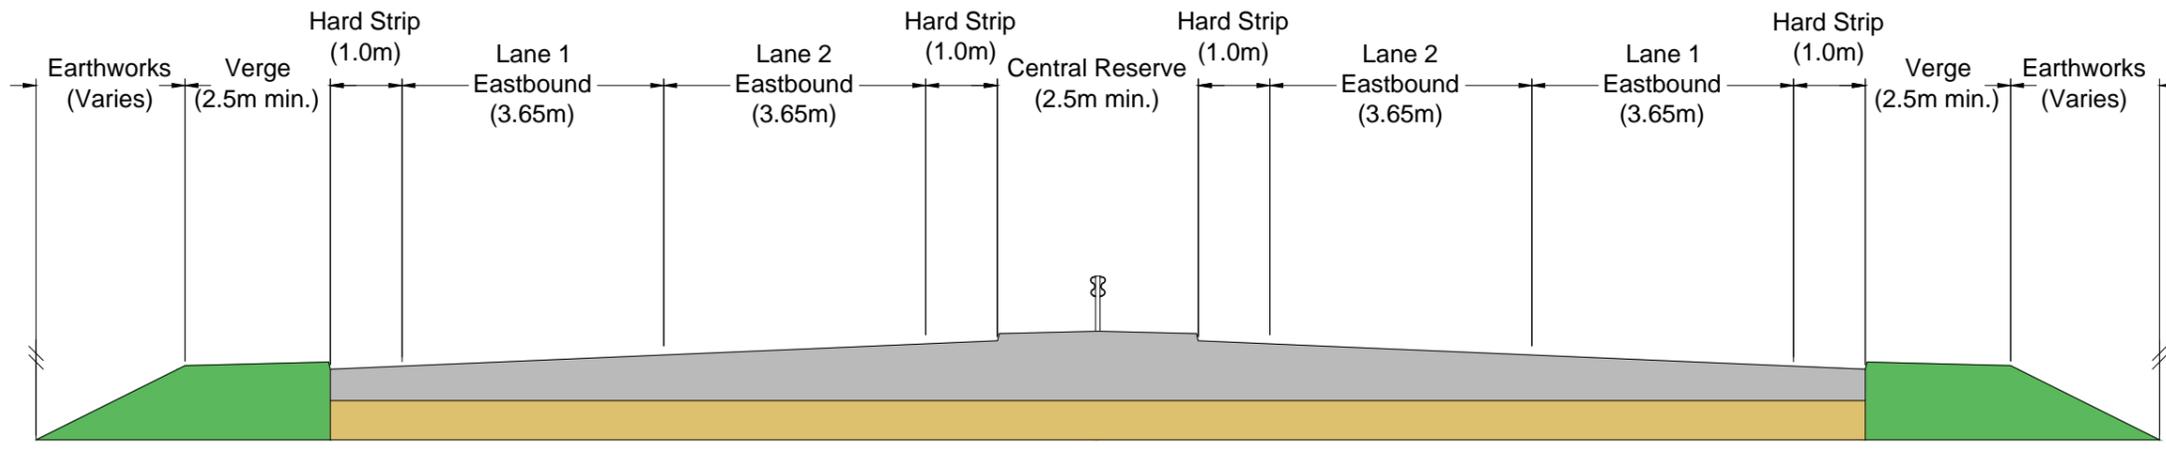

Dual Carriageway (A720 Edinburgh City Bypass)

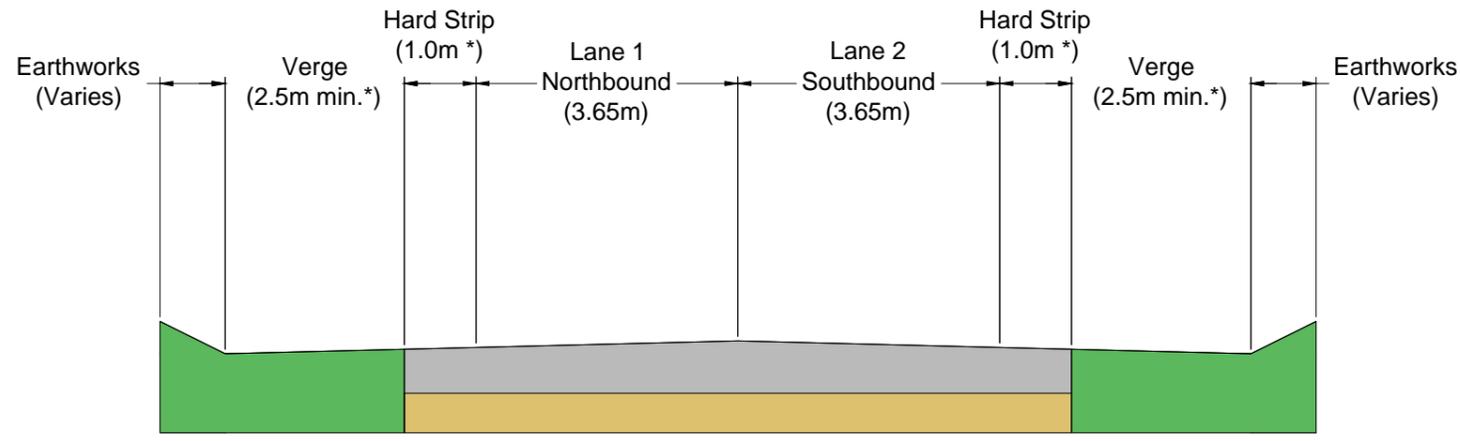

Single Carriageway (A7, A6106)

* Existing A6106 Millerhill Road 0.5m hardstrips, 2m min. verges
 Existing A6106 Old Dalkeith Road , no hardstrips, verge varies 0 - 2.5m

SAFETY, HEALTH AND ENVIRONMENTAL INFORMATION BOX

IT IS ASSUMED THAT ALL WORKS ON THIS DRAWING WILL BE CARRIED OUT BY A COMPETENT CONTRACTOR WORKING, WHERE APPROPRIATE, TO AN APPROPRIATE METHOD STATEMENT.

THIS DRAWING IS TO BE USED ONLY FOR THE PURPOSE OF ISSUE THAT IT WAS ISSUED FOR AND IS SUBJECT TO AMENDMENT.

NOTES

- THIS DRAWING IS TO BE READ IN CONJUNCTION WITH ALL OTHER RELEVANT DOCUMENTATION.
- DO NOT SCALE FROM THIS DRAWING. USE ONLY PRINTED DIMENSIONS.
- ALL DIMENSIONS IN MILLIMETRES. ALL CHANGES, LEVELS AND COORDINATES ARE IN METRES UNLESS DEFINED OTHERWISE.
- THIS DRAWING IS TO BE READ IN CONJUNCTION WITH THE PROJECT HEALTH & SAFETY FILE FOR ANY IDENTIFIED POTENTIAL RISKS.

Revision Details				By	Date	Suffix
				Check		

Purpose of issue: **FOR INFORMATION**

Client: 

Project Title: **A720 SHERIFFHALL ROUNDABOUT**

Drawing Title: **TYPICAL CROSS-SECTIONS**

Designed	Drawn	Checked	Approved	Date
AF	MK	SS	JL	07/03/2017

AECOM Internal Project No. 60470009

Scale @ A3: NTS

Subsidiary: -

Zone: -


THIS DOCUMENT HAS BEEN PREPARED PURSUANT TO AND IS SUBJECT TO THE TERMS OF AECOM APPOINTMENT BY ITS CLIENT. AECOM ACCEPTS NO LIABILITY FOR ANY USE OF THIS DOCUMENT OTHER THAN BY ITS ORIGINAL CLIENT OR FOLLOWING AECOM EXPRESS AGREEMENT TO SUCH USE, AND ONLY FOR THE PURPOSES FOR WHICH IT WAS PREPARED AND PROVIDED.

AECOM Infrastructure & Environment UK Limited
 CITYPOINT 2
 25 TYNDALM ST.
 GLASGOW, G4 0UY, UNITED KINGDOM
 Tel: +44 (0)141 354 5600
 www.aecom.com

AECOM

Drawing Number	Rev
FIGURE 4.2.3	-

File Name: A720 SHERIFFHALL ROUNDABOUT FIGURE 4.2.3 TYPICAL CROSS-SECTION
 File Date: 30/03/2017 6:43 PM

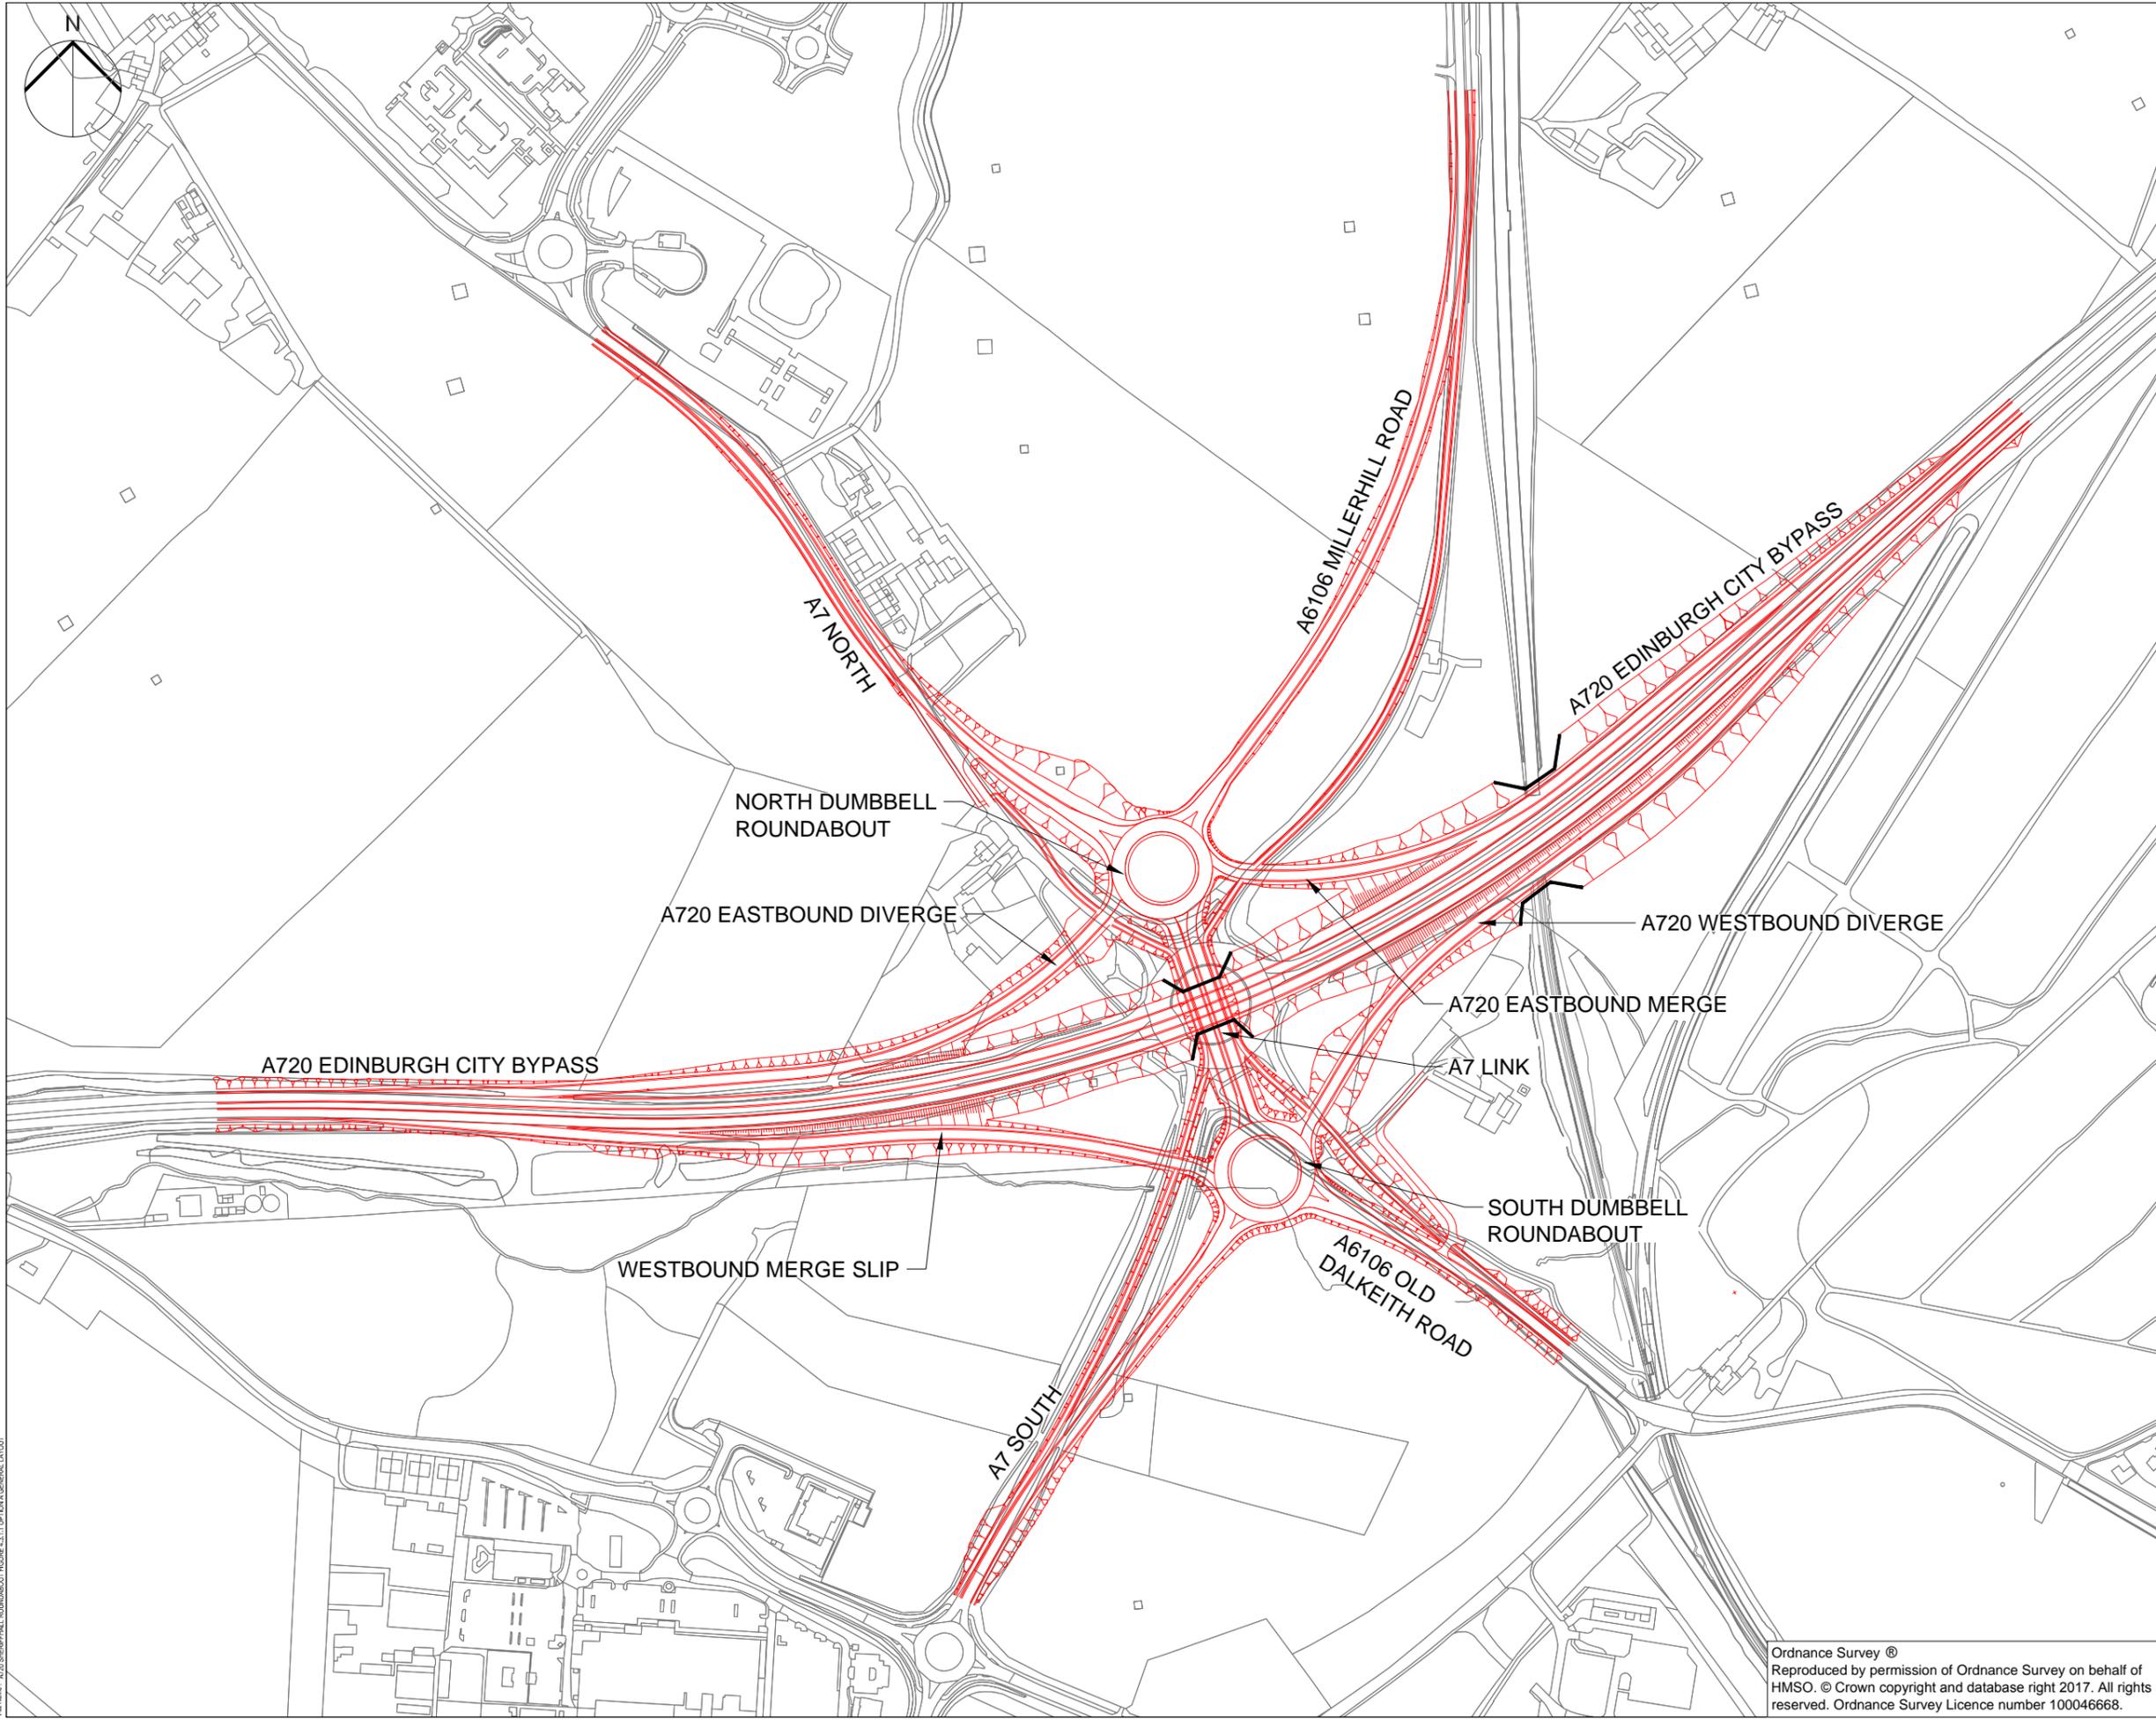

SAFETY, HEALTH AND ENVIRONMENTAL INFORMATION BOX

IT IS ASSUMED THAT ALL WORKS ON THIS DRAWING WILL BE CARRIED OUT BY A COMPETENT CONTRACTOR WORKING, WHERE APPROPRIATE, TO AN APPROPRIATE METHOD STATEMENT.

THIS DRAWING IS TO BE USED ONLY FOR THE PURPOSE OF ISSUE THAT IT WAS ISSUED FOR AND IS SUBJECT TO AMENDMENT.

NOTES

- THIS DRAWING IS TO BE READ IN CONJUNCTION WITH ALL OTHER RELEVANT DOCUMENTATION.
- DO NOT SCALE FROM THIS DRAWING. USE ONLY PRINTED DIMENSIONS.
- ALL DIMENSIONS IN MILLIMETRES. ALL CHANGES, LEVELS AND COORDINATES ARE IN METRES UNLESS DEFINED OTHERWISE.
- THIS DRAWING IS TO BE READ IN CONJUNCTION WITH THE PROJECT HEALTH & SAFETY FILE FOR ANY IDENTIFIED POTENTIAL RISKS.

Revision Details	By	Date	Suffix
	Check		

Purpose of issue: **FOR INFORMATION**

Client: 

Project Title: **A720 SHERIFFHALL ROUNDABOUT**

Drawing Title: **OPTION A GENERAL LAYOUT**

Designed	Drawn	Checked	Approved	Date
AF	MK	SS	JL	07/03/2017

AECOM Internal Project No. 60470009

Scale @ A3 NTS

Subsidiary -
Zone -

THIS DOCUMENT HAS BEEN PREPARED PURSUANT TO AND SUBJECT TO THE TERMS OF AECOM APPOINTMENT BY ITS CLIENT. AECOM ACCEPTS NO LIABILITY FOR ANY USE OF THIS DOCUMENT OTHER THAN BY ITS ORIGINAL CLIENT OR FOLLOWING AECOM EXPRESS AGREEMENT TO SUCH USE, AND ONLY FOR THE PURPOSES FOR WHICH IT WAS PREPARED AND PROVIDED.

AECOM Infrastructure & Environment UK Limited
CITYPOINT 2
25 TYNDRUM ST.
GLASGOW, G4 0UY, UNITED KINGDOM
Tel: +44 (0)141 354 9600
www.aecom.com

AECOM

Ordnance Survey ©
Reproduced by permission of Ordnance Survey on behalf of HMISO. © Crown copyright and database right 2017. All rights reserved. Ordnance Survey Licence number 100046668.

Drawing Number	Rev
FIGURE 4.3.1.1	-

File Name: A720 SHERIFFHALL ROUNDABOUT FIGURE 4.3.1.1 OPTION A GENERAL LAYOUT
 File Date: 30/03/2017 4:13 PM



SAFETY, HEALTH AND ENVIRONMENTAL INFORMATION BOX

IT IS ASSUMED THAT ALL WORKS ON THIS DRAWING WILL BE CARRIED OUT BY A COMPETENT CONTRACTOR WORKING, WHERE APPROPRIATE, TO AN APPROPRIATE METHOD STATEMENT.

THIS DRAWING IS TO BE USED ONLY FOR THE PURPOSE OF ISSUE THAT IT WAS ISSUED FOR AND IS SUBJECT TO AMENDMENT.

NOTES

- THIS DRAWING IS TO BE READ IN CONJUNCTION WITH ALL OTHER RELEVANT DOCUMENTATION.
- DO NOT SCALE FROM THIS DRAWING. USE ONLY PRINTED DIMENSIONS.
- ALL DIMENSIONS IN MILLIMETRES. ALL CHANGES, LEVELS AND COORDINATES ARE IN METRES UNLESS DEFINED OTHERWISE.
- THIS DRAWING IS TO BE READ IN CONJUNCTION WITH THE PROJECT HEALTH & SAFETY FILE FOR ANY IDENTIFIED POTENTIAL RISKS.

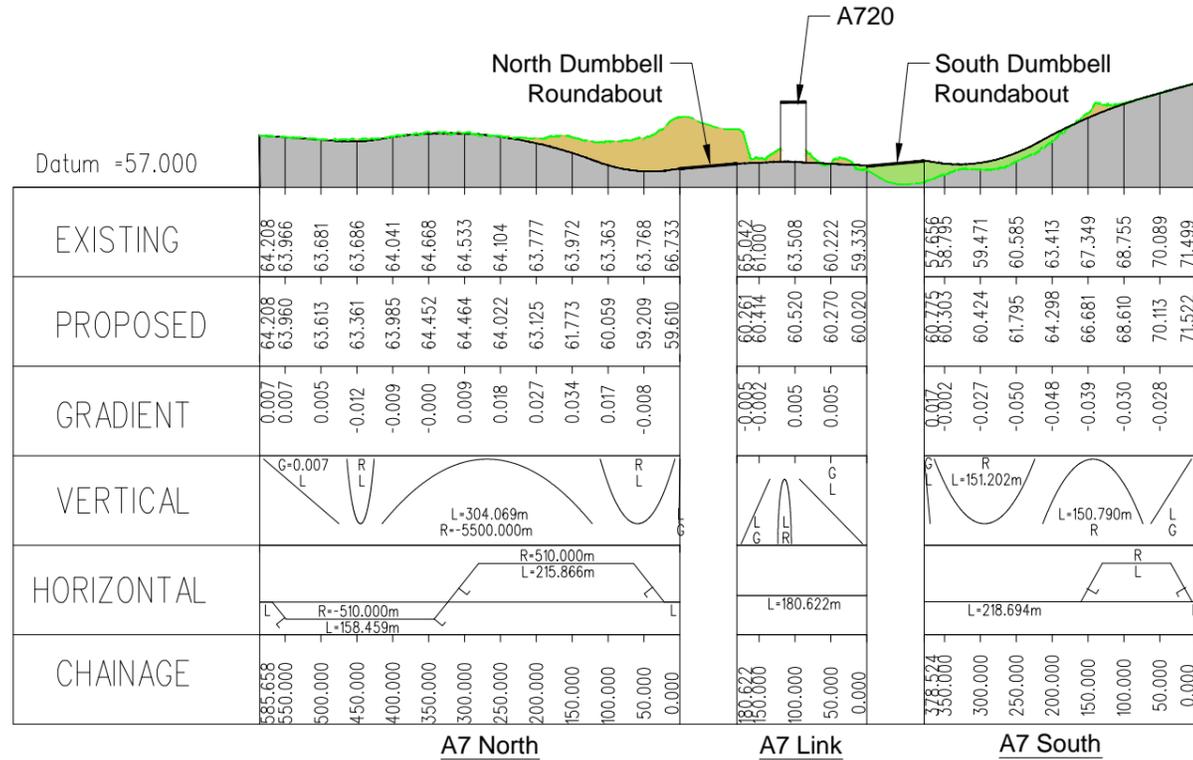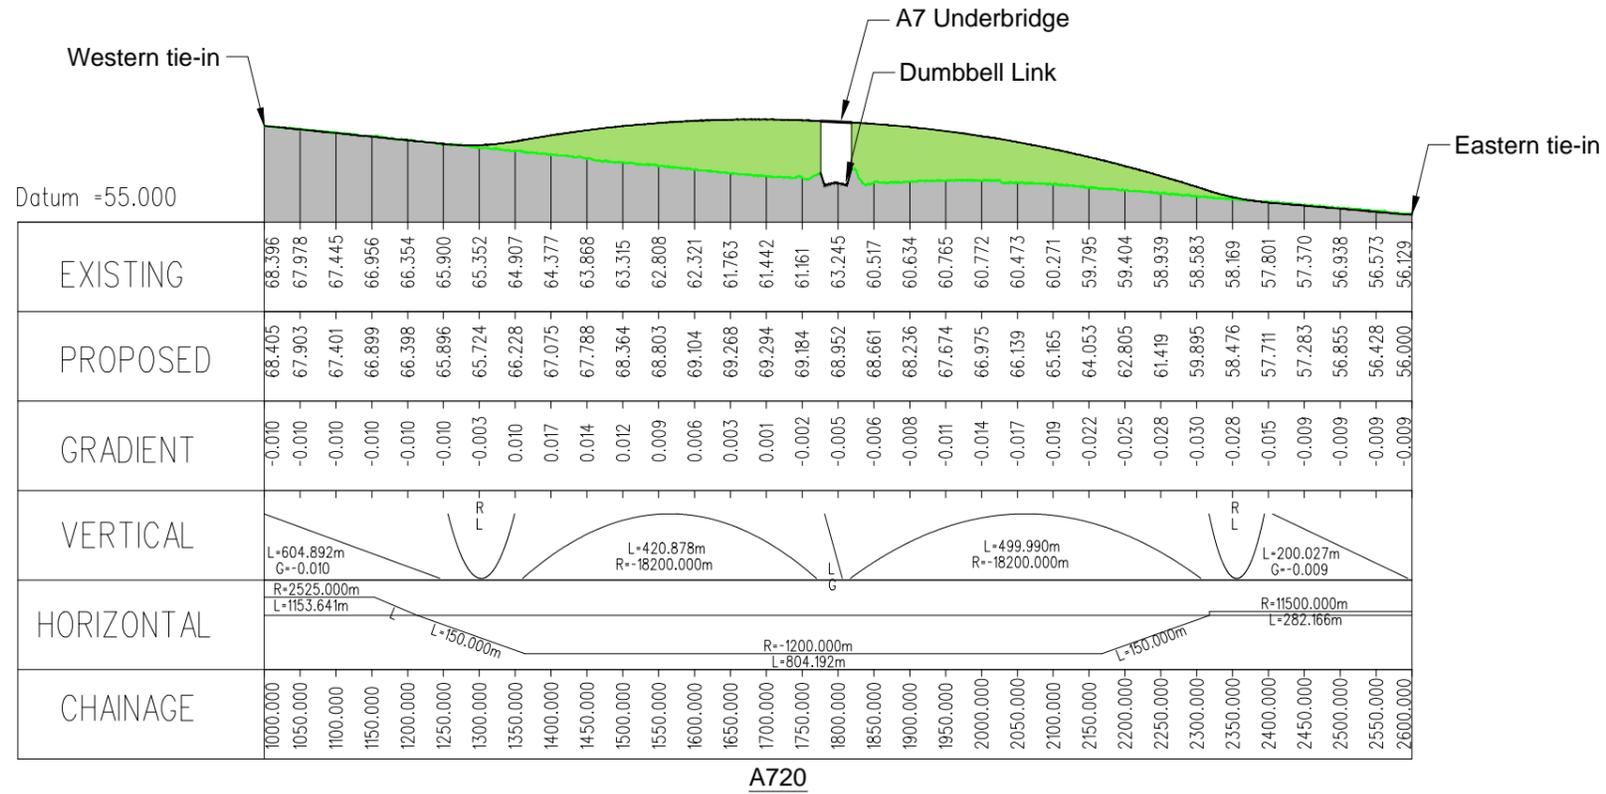


- Key:
- Existing Ground
 - Fill
 - Cut
 - Proposed Profile
 - Existing Profile

Revision Details				By	Check	Date	Suffix
Purpose of issue							
FOR INFORMATION							
Client							
Project Title							
A720 SHERIFFHALL ROUNDABOUT							
Drawing Title							
OPTION A A720 & A7 PROFILES							
Designed	Drawn	Checked	Approved	Date			
AF	MK	SS	JL	07/03/2017			
AECOM Internal Project No.				Subsidiary			
60470009				-			
Scale @ A3				Zone			
NTS				-			
THIS DOCUMENT HAS BEEN PREPARED PURSUANT TO AND SUBJECT TO THE TERMS OF AECOM APPOINTMENT BY ITS CLIENT. AECOM ACCEPTS NO LIABILITY FOR ANY USE OF THIS DOCUMENT OTHER THAN BY ITS ORIGINAL CLIENT OR FOLLOWING AECOM EXPRESS AGREEMENT TO SUCH USE, AND ONLY FOR THE PURPOSES FOR WHICH IT WAS PREPARED AND PROVIDED.							
AECOM Infrastructure & Environment UK Limited CITYPOINT 2 25 TYNDALM ST. GLASGOW, G4 0UY, UNITED KINGDOM Tel: +44 (0)141 354 5600 www.aecom.com							
Drawing Number							Rev
FIGURE 4.3.1.2							-

IT IS ASSUMED THAT ALL WORKS ON THIS DRAWING WILL BE CARRIED OUT BY A COMPETENT CONTRACTOR WORKING, WHERE APPROPRIATE, TO AN APPROPRIATE METHOD STATEMENT.


THIS DRAWING IS TO BE USED ONLY FOR THE PURPOSE OF ISSUE THAT IT WAS ISSUED FOR AND IS SUBJECT TO AMENDMENT.

- NOTES
- THIS DRAWING IS TO BE READ IN CONJUNCTION WITH ALL OTHER RELEVANT DOCUMENTATION.
 - DO NOT SCALE FROM THIS DRAWING. USE ONLY PRINTED DIMENSIONS.
 - ALL DIMENSIONS IN MILLIMETRES. ALL CHANGES, LEVELS AND COORDINATES ARE IN METRES UNLESS DEFINED OTHERWISE.
 - THIS DRAWING IS TO BE READ IN CONJUNCTION WITH THE PROJECT HEALTH & SAFETY FILE FOR ANY IDENTIFIED POTENTIAL RISKS.

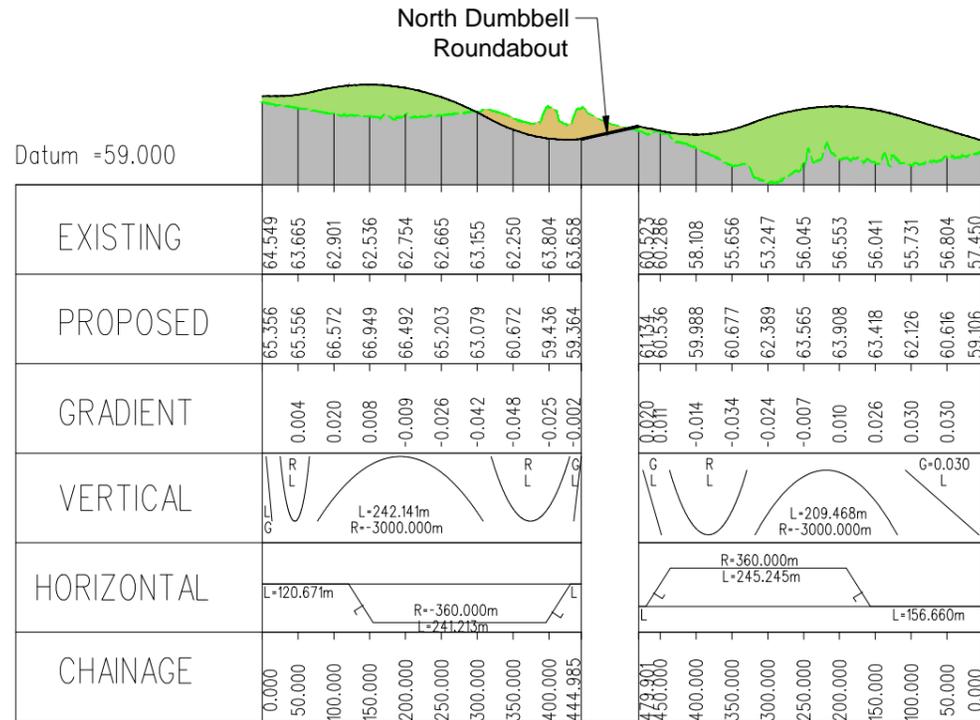


Eastbound Diverge Slip

Eastbound Merge Slip

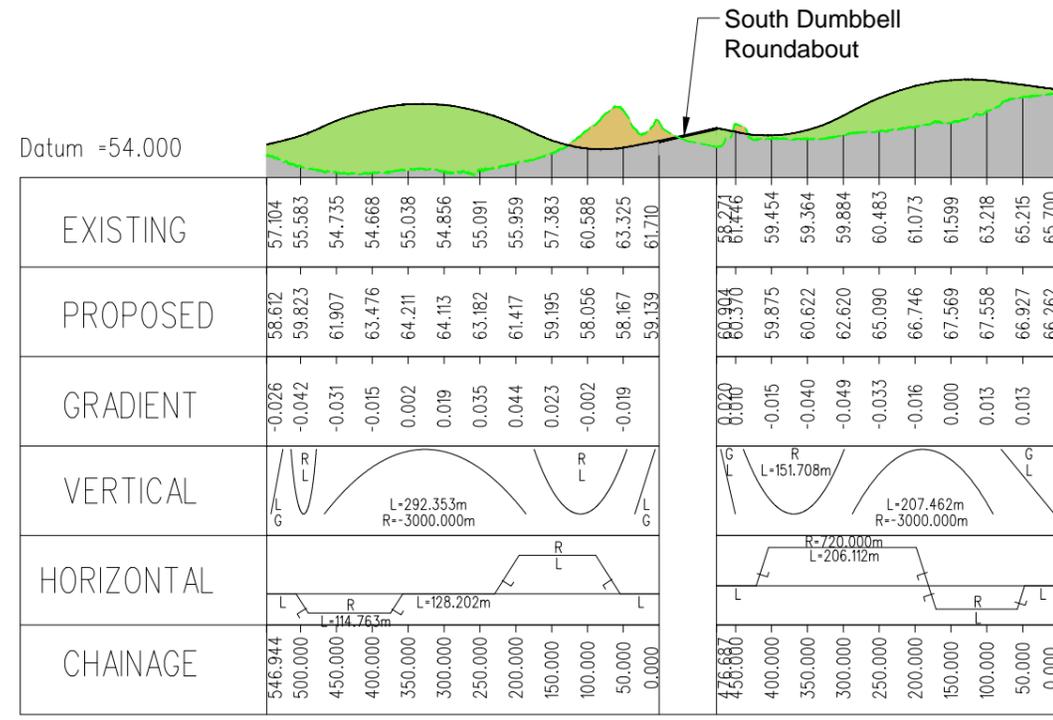

Westbound Diverge Slip

Westbound Merge Slip

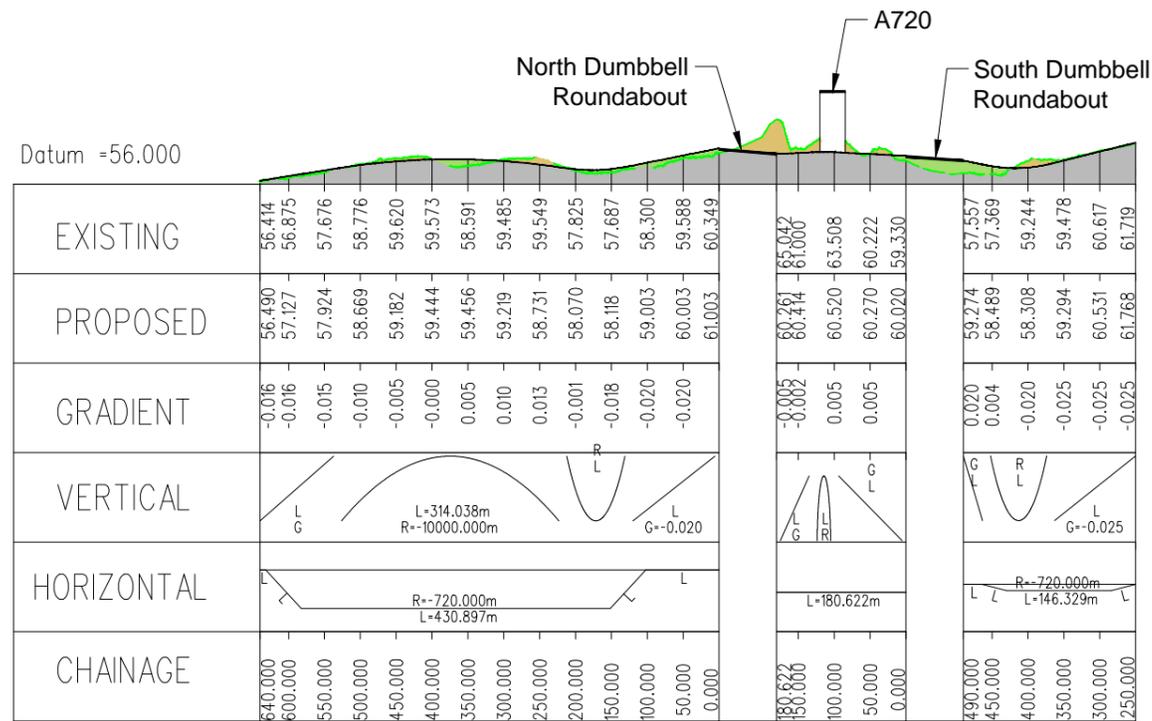

A6106 Millerhill Road

A7 Link

A6106 Old Dalkeith Road

Key:

- Existing Ground
- Fill
- Cut
- Proposed Profile
- Existing Profile

Revision Details	By	Date	Suff.
	Check		

Purpose of issue
FOR INFORMATION



Project Title
A720 SHERIFFHALL ROUNDABOUT

Drawing Title
OPTION A A6106 & SLIP ROAD PROFILES

Designed	Drawn	Checked	Approved	Date
AF	MK	SS	JL	07/03/2017


AECOM Internal Project No. 60470009
Scale @ A3
NTS

THIS DOCUMENT HAS BEEN PREPARED PURSUANT TO AND SUBJECT TO THE TERMS OF AECOM APPOINTMENT BY ITS CLIENT. AECOM ACCEPTS NO LIABILITY FOR ANY USE OF THIS DOCUMENT OTHER THAN BY ITS ORIGINAL CLIENT OR FOLLOWING AECOM EXPRESS AGREEMENT TO SUCH USE, AND ONLY FOR THE PURPOSES FOR WHICH IT WAS PREPARED AND PROVIDED.

AECOM Infrastructure & Environment UK Limited
CITYPOINT 2
25 TYNDRUM ST.
GLASGOW, G4 0UY, UNITED KINGDOM
Tel: +44 (0)141 354 5600
www.aecom.com



Drawing Number	Rev
FIGURE 4.3.1.3	-

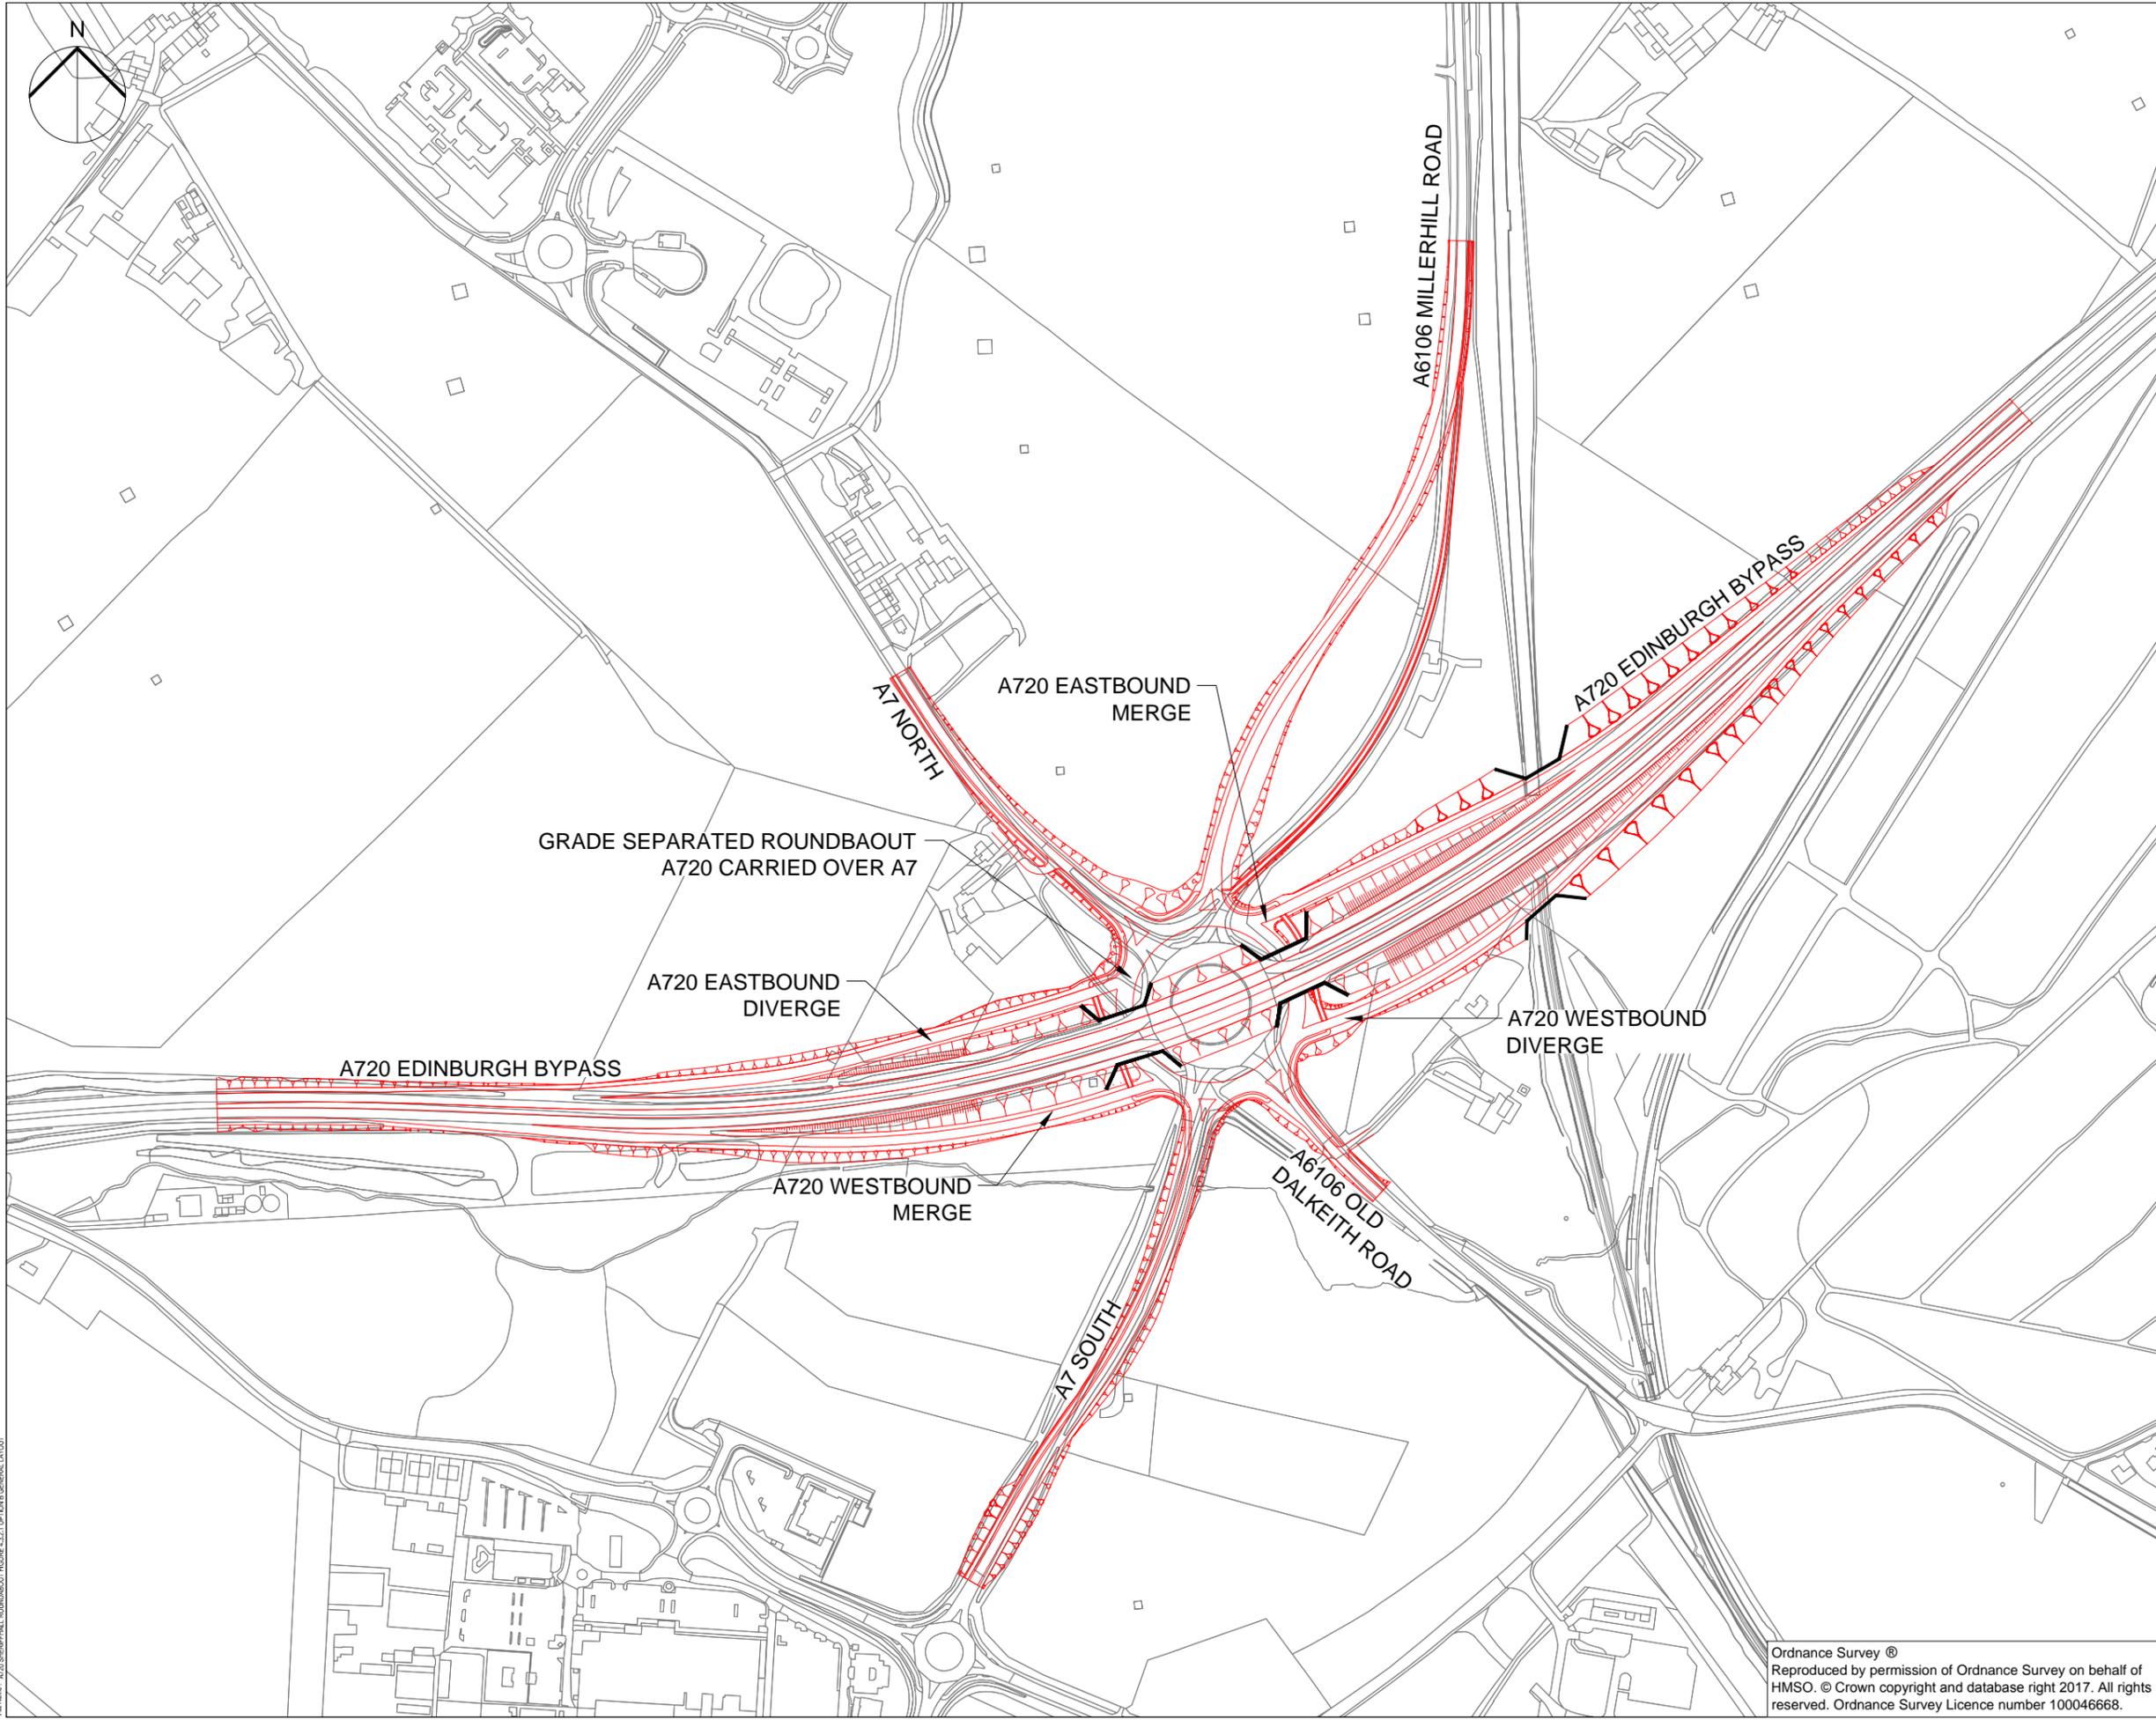

SAFETY, HEALTH AND ENVIRONMENTAL INFORMATION BOX
 IT IS ASSUMED THAT ALL WORKS ON THIS DRAWING WILL BE CARRIED OUT BY A COMPETENT CONTRACTOR WORKING, WHERE APPROPRIATE, TO AN APPROPRIATE METHOD STATEMENT.

THIS DRAWING IS TO BE USED ONLY FOR THE PURPOSE OF ISSUE THAT IT WAS ISSUED FOR AND IS SUBJECT TO AMENDMENT.

- NOTES
1. THIS DRAWING IS TO BE READ IN CONJUNCTION WITH ALL OTHER RELEVANT DOCUMENTATION.
 2. DO NOT SCALE FROM THIS DRAWING. USE ONLY PRINTED DIMENSIONS.
 3. ALL DIMENSIONS IN MILLIMETRES. ALL CHANGES, LEVELS AND COORDINATES ARE IN METRES UNLESS DEFINED OTHERWISE.
 4. THIS DRAWING IS TO BE READ IN CONJUNCTION WITH THE PROJECT HEALTH & SAFETY FILE FOR ANY IDENTIFIED POTENTIAL RISKS.

Revision Details	By	Date	Suff.
	Check		

Purpose of issue: **FOR INFORMATION**



Project Title: **A720 SHERIFFHALL ROUNDABOUT**

Drawing Title: **OPTION B GENERAL LAYOUT**

Designed	Drawn	Checked	Approved	Date
AF	MK	SS	JL	07/03/2017

AECOM Internal Project No. 60470009
 Scale @ A3 NTS
 Suitability -
 Zone -

THIS DOCUMENT HAS BEEN PREPARED PURSUANT TO AND SUBJECT TO THE TERMS OF AECOM APPOINTMENT BY ITS CLIENT. AECOM ACCEPTS NO LIABILITY FOR ANY USE OF THIS DOCUMENT OTHER THAN BY ITS ORIGINAL CLIENT OR FOLLOWING AECOM EXPRESS AGREEMENT TO SUCH USE, AND ONLY FOR THE PURPOSES FOR WHICH IT WAS PREPARED AND PROVIDED.

AECOM Infrastructure & Environment UK Limited
 CITYPOINT 2
 25 TYNDALM ST.
 GLASGOW, G4 0JY, UNITED KINGDOM
 Tel: +44 (0)141 354 9600
 www.aecom.com

Ordnance Survey ©
 Reproduced by permission of Ordnance Survey on behalf of HMSO. © Crown copyright and database right 2017. All rights reserved. Ordnance Survey Licence number 100046668.

Drawing Number	Rev
FIGURE 4.3.2.1	-


File Name: A720 SHERIFFHALL ROUNDABOUT FIGURE 4.3.2.1 OPTION B GENERAL LAYOUT
 File Date: 4/20/17 4:58 PM

IT IS ASSUMED THAT ALL WORKS ON THIS DRAWING WILL BE CARRIED OUT BY A COMPETENT CONTRACTOR WORKING, WHERE APPROPRIATE, TO AN APPROPRIATE METHOD STATEMENT.


THIS DRAWING IS TO BE USED ONLY FOR THE PURPOSE OF ISSUE THAT IT WAS ISSUED FOR AND IS SUBJECT TO AMENDMENT.

NOTES

- THIS DRAWING IS TO BE READ IN CONJUNCTION WITH ALL OTHER RELEVANT DOCUMENTATION.
- DO NOT SCALE FROM THIS DRAWING. USE ONLY PRINTED DIMENSIONS.
- ALL DIMENSIONS IN MILLIMETRES. ALL CHANGES, LEVELS AND COORDINATES ARE IN METRES UNLESS DEFINED OTHERWISE.
- THIS DRAWING IS TO BE READ IN CONJUNCTION WITH THE PROJECT HEALTH & SAFETY FILE FOR ANY IDENTIFIED POTENTIAL RISKS.

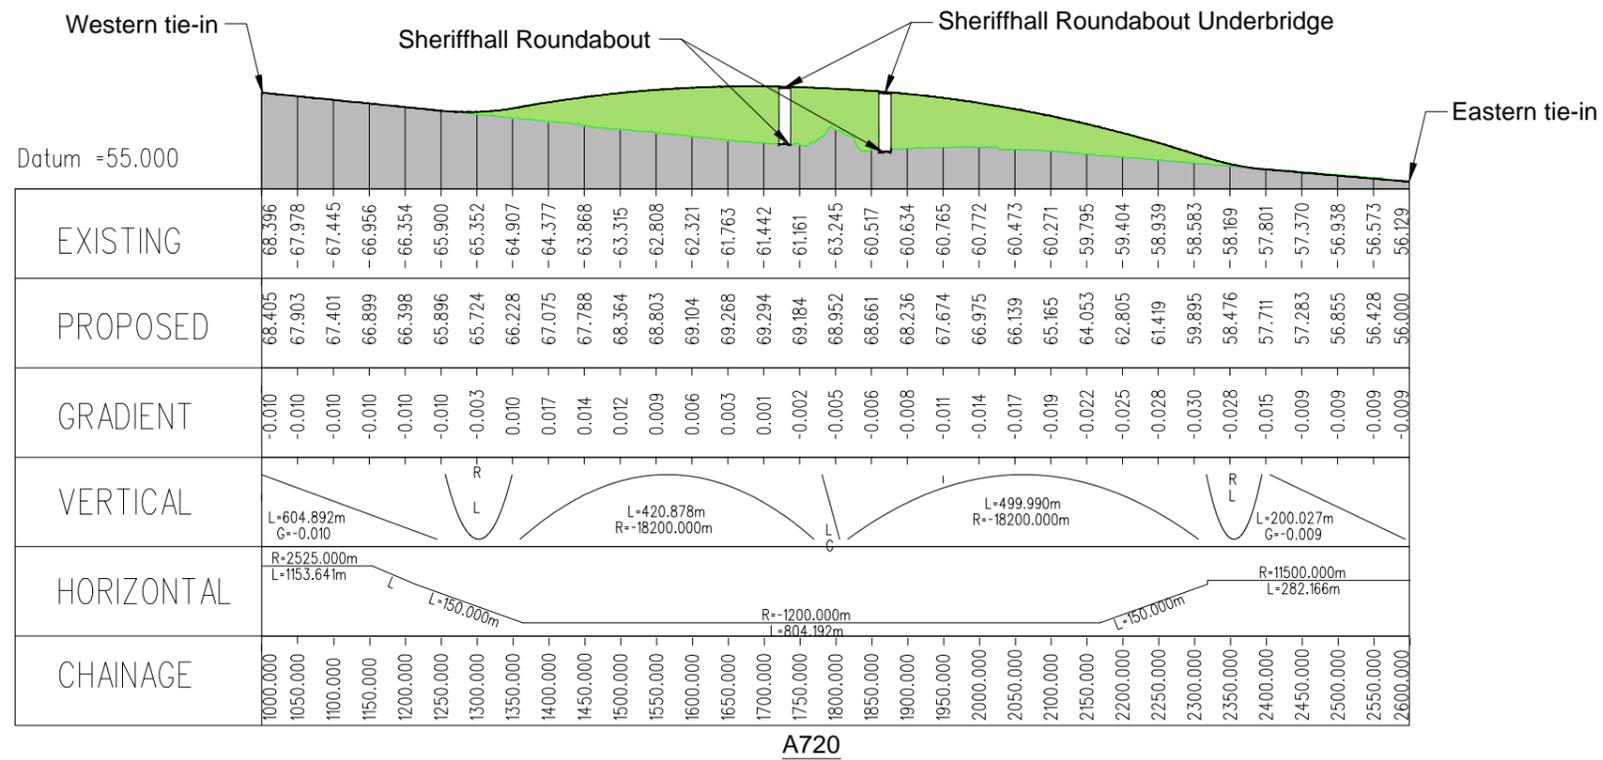

A720

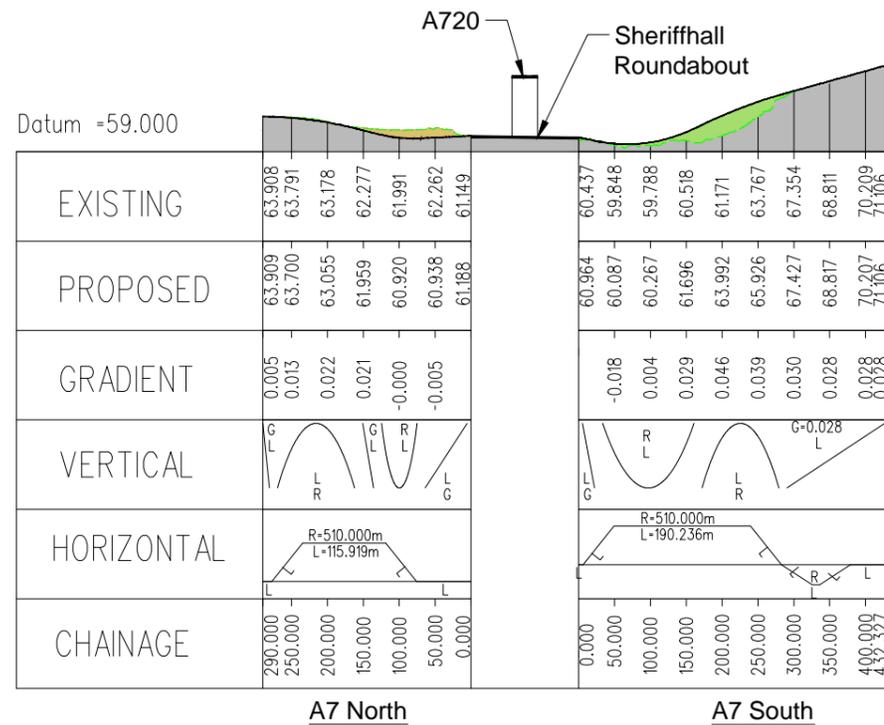

A7 North

A7 South

Key:

- Existing Ground
- Fill
- Cut
- Proposed Profile
- Existing Profile

Revision Details	By	Check	Date	Suffix
------------------	----	-------	------	--------

Purpose of issue
FOR INFORMATION



Project Title
A720 SHERIFFHALL ROUNDABOUT

Drawing Title
OPTION B A720 & A7 PROFILES

Designed	Drawn	Checked	Approved	Date
AF	MK	SS	JL	07/03/2017

AECOM Internal Project No. 60470009
Scale @ A3 NTS

THIS DOCUMENT HAS BEEN PREPARED PURSUANT TO AND IS SUBJECT TO THE TERMS OF AECOM APPOINTMENT BY ITS CLIENT. AECOM ACCEPTS NO LIABILITY FOR ANY USE OF THIS DOCUMENT OTHER THAN BY ITS ORIGINAL CLIENT OR FOLLOWING AECOM EXPRESS AGREEMENT TO SUCH USE, AND ONLY FOR THE PURPOSES FOR WHICH IT WAS PREPARED AND PROVIDED.

AECOM Infrastructure & Environment UK Limited
CITYPOINT 2
25 TYNDRUM ST.
GLASGOW, G4 0UY, UNITED KINGDOM
Tel: +44 (0)141 354 5600
www.aecom.com




Drawing Number	Rev
FIGURE 4.3.2.2	-

IT IS ASSUMED THAT ALL WORKS ON THIS DRAWING WILL BE CARRIED OUT BY A COMPETENT CONTRACTOR WORKING, WHERE APPROPRIATE, TO AN APPROPRIATE METHOD STATEMENT.

THIS DRAWING IS TO BE USED ONLY FOR THE PURPOSE OF ISSUE THAT IT WAS ISSUED FOR AND IS SUBJECT TO AMENDMENT.


NOTES

- THIS DRAWING IS TO BE READ IN CONJUNCTION WITH ALL OTHER RELEVANT DOCUMENTATION.
- DO NOT SCALE FROM THIS DRAWING. USE ONLY PRINTED DIMENSIONS.
- ALL DIMENSIONS IN MILLIMETRES. ALL CHANGES, LEVELS AND COORDINATES ARE IN METRES UNLESS DEFINED OTHERWISE.
- THIS DRAWING IS TO BE READ IN CONJUNCTION WITH THE PROJECT HEALTH & SAFETY FILE FOR ANY IDENTIFIED POTENTIAL RISKS.

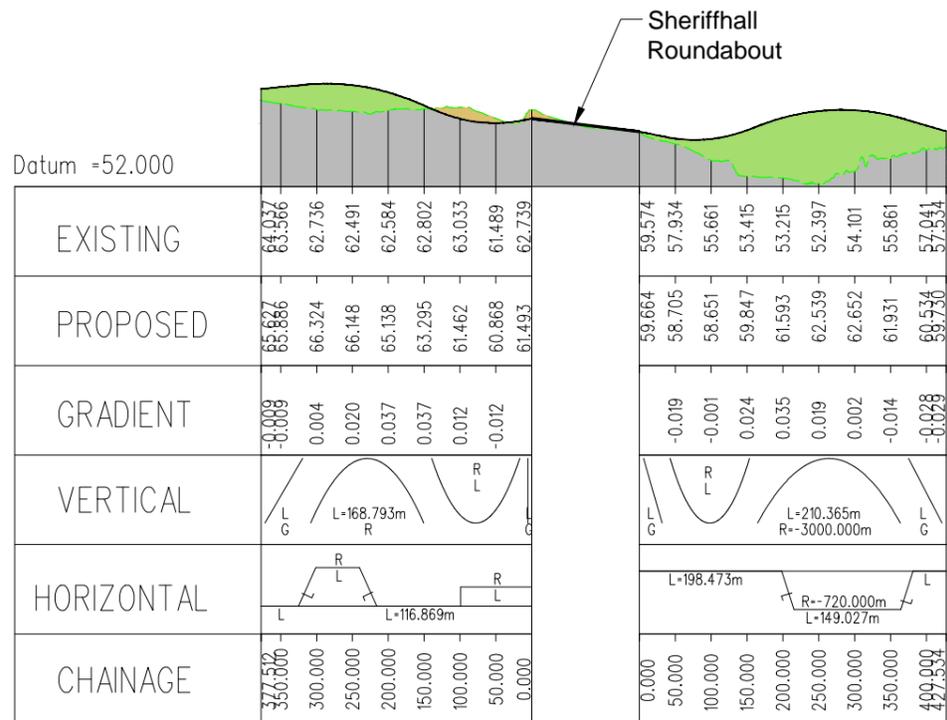


Eastbound Diverge Slip

Eastbound Merge Slip

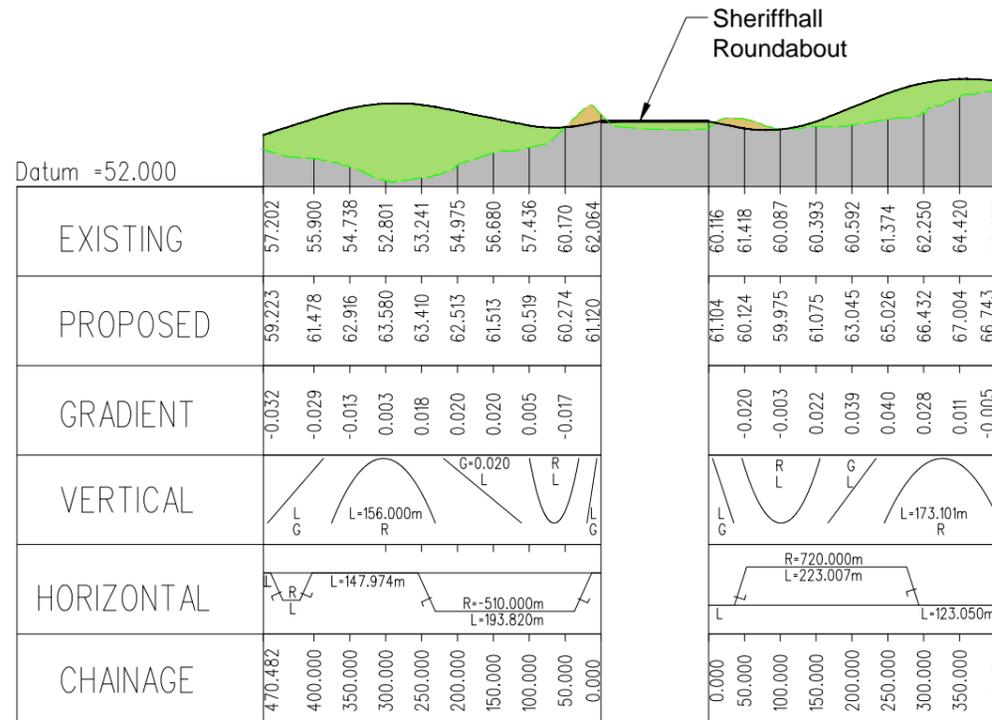

Westbound Diverge Slip

Westbound Merge Slip

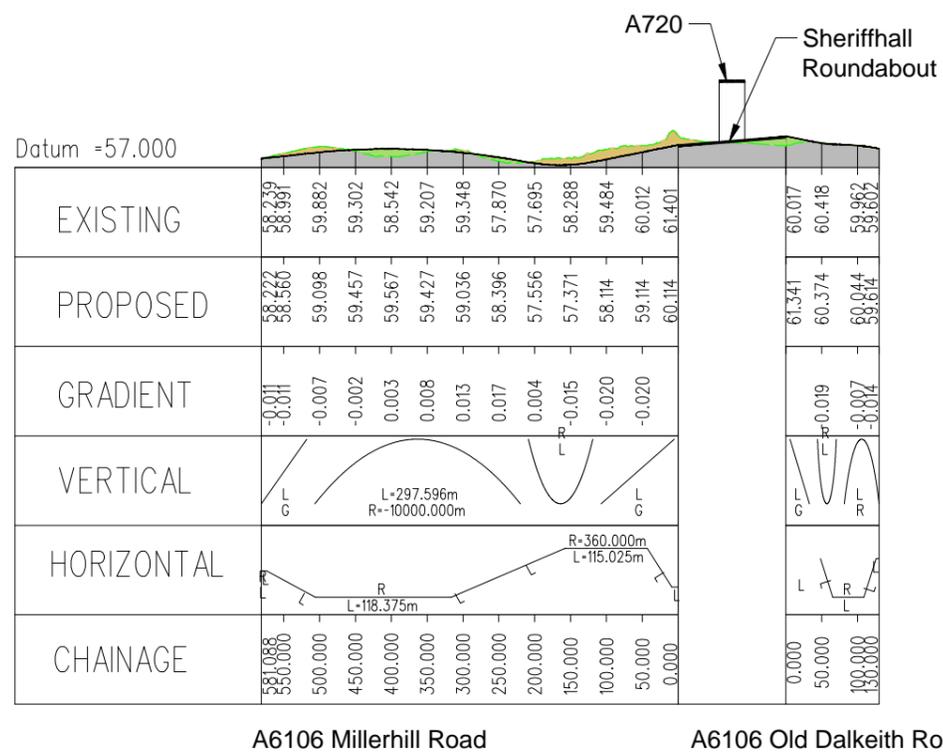

A6106 Millerhill Road

A6106 Old Dalkeith Road

Key:

- Existing Ground
- Fill
- Cut
- Proposed Profile
- Existing Profile

Revision Details	By	Check	Date	Suffix
------------------	----	-------	------	--------

Purpose of issue: FOR INFORMATION



Project Title: A720 SHERIFFHALL ROUNDABOUT

Drawing Title: OPTION B A6106 & SLIP ROAD PROFILES


Designed: AF	Drawn: MK	Checked: SS	Approved: JI	Date: 07/03/2017
AECOM Internal Project No: 60470009		Suitability: -		
Scale: @ A3		Zone: -		
NTS		-		

THIS DOCUMENT HAS BEEN PREPARED PURSUANT TO AND SUBJECT TO THE TERMS OF AECOM APPOINTMENT BY ITS CLIENT. AECOM ACCEPTS NO LIABILITY FOR ANY USE OF THIS DOCUMENT OTHER THAN BY ITS ORIGINAL CLIENT OR FOLLOWING AECOM EXPRESS AGREEMENT TO SUCH USE, AND ONLY FOR THE PURPOSES FOR WHICH IT WAS PREPARED AND PROVIDED.

AECOM Infrastructure & Environment UK Limited
 CITYPOINT 2
 25 TYNDRUM ST.
 GLASGOW, G4 0UY, UNITED KINGDOM
 Tel: +44 (0)141 354 5600
 www.aecom.com



Drawing Number: FIGURE 4.3.2.3	Rev: -
--------------------------------	--------

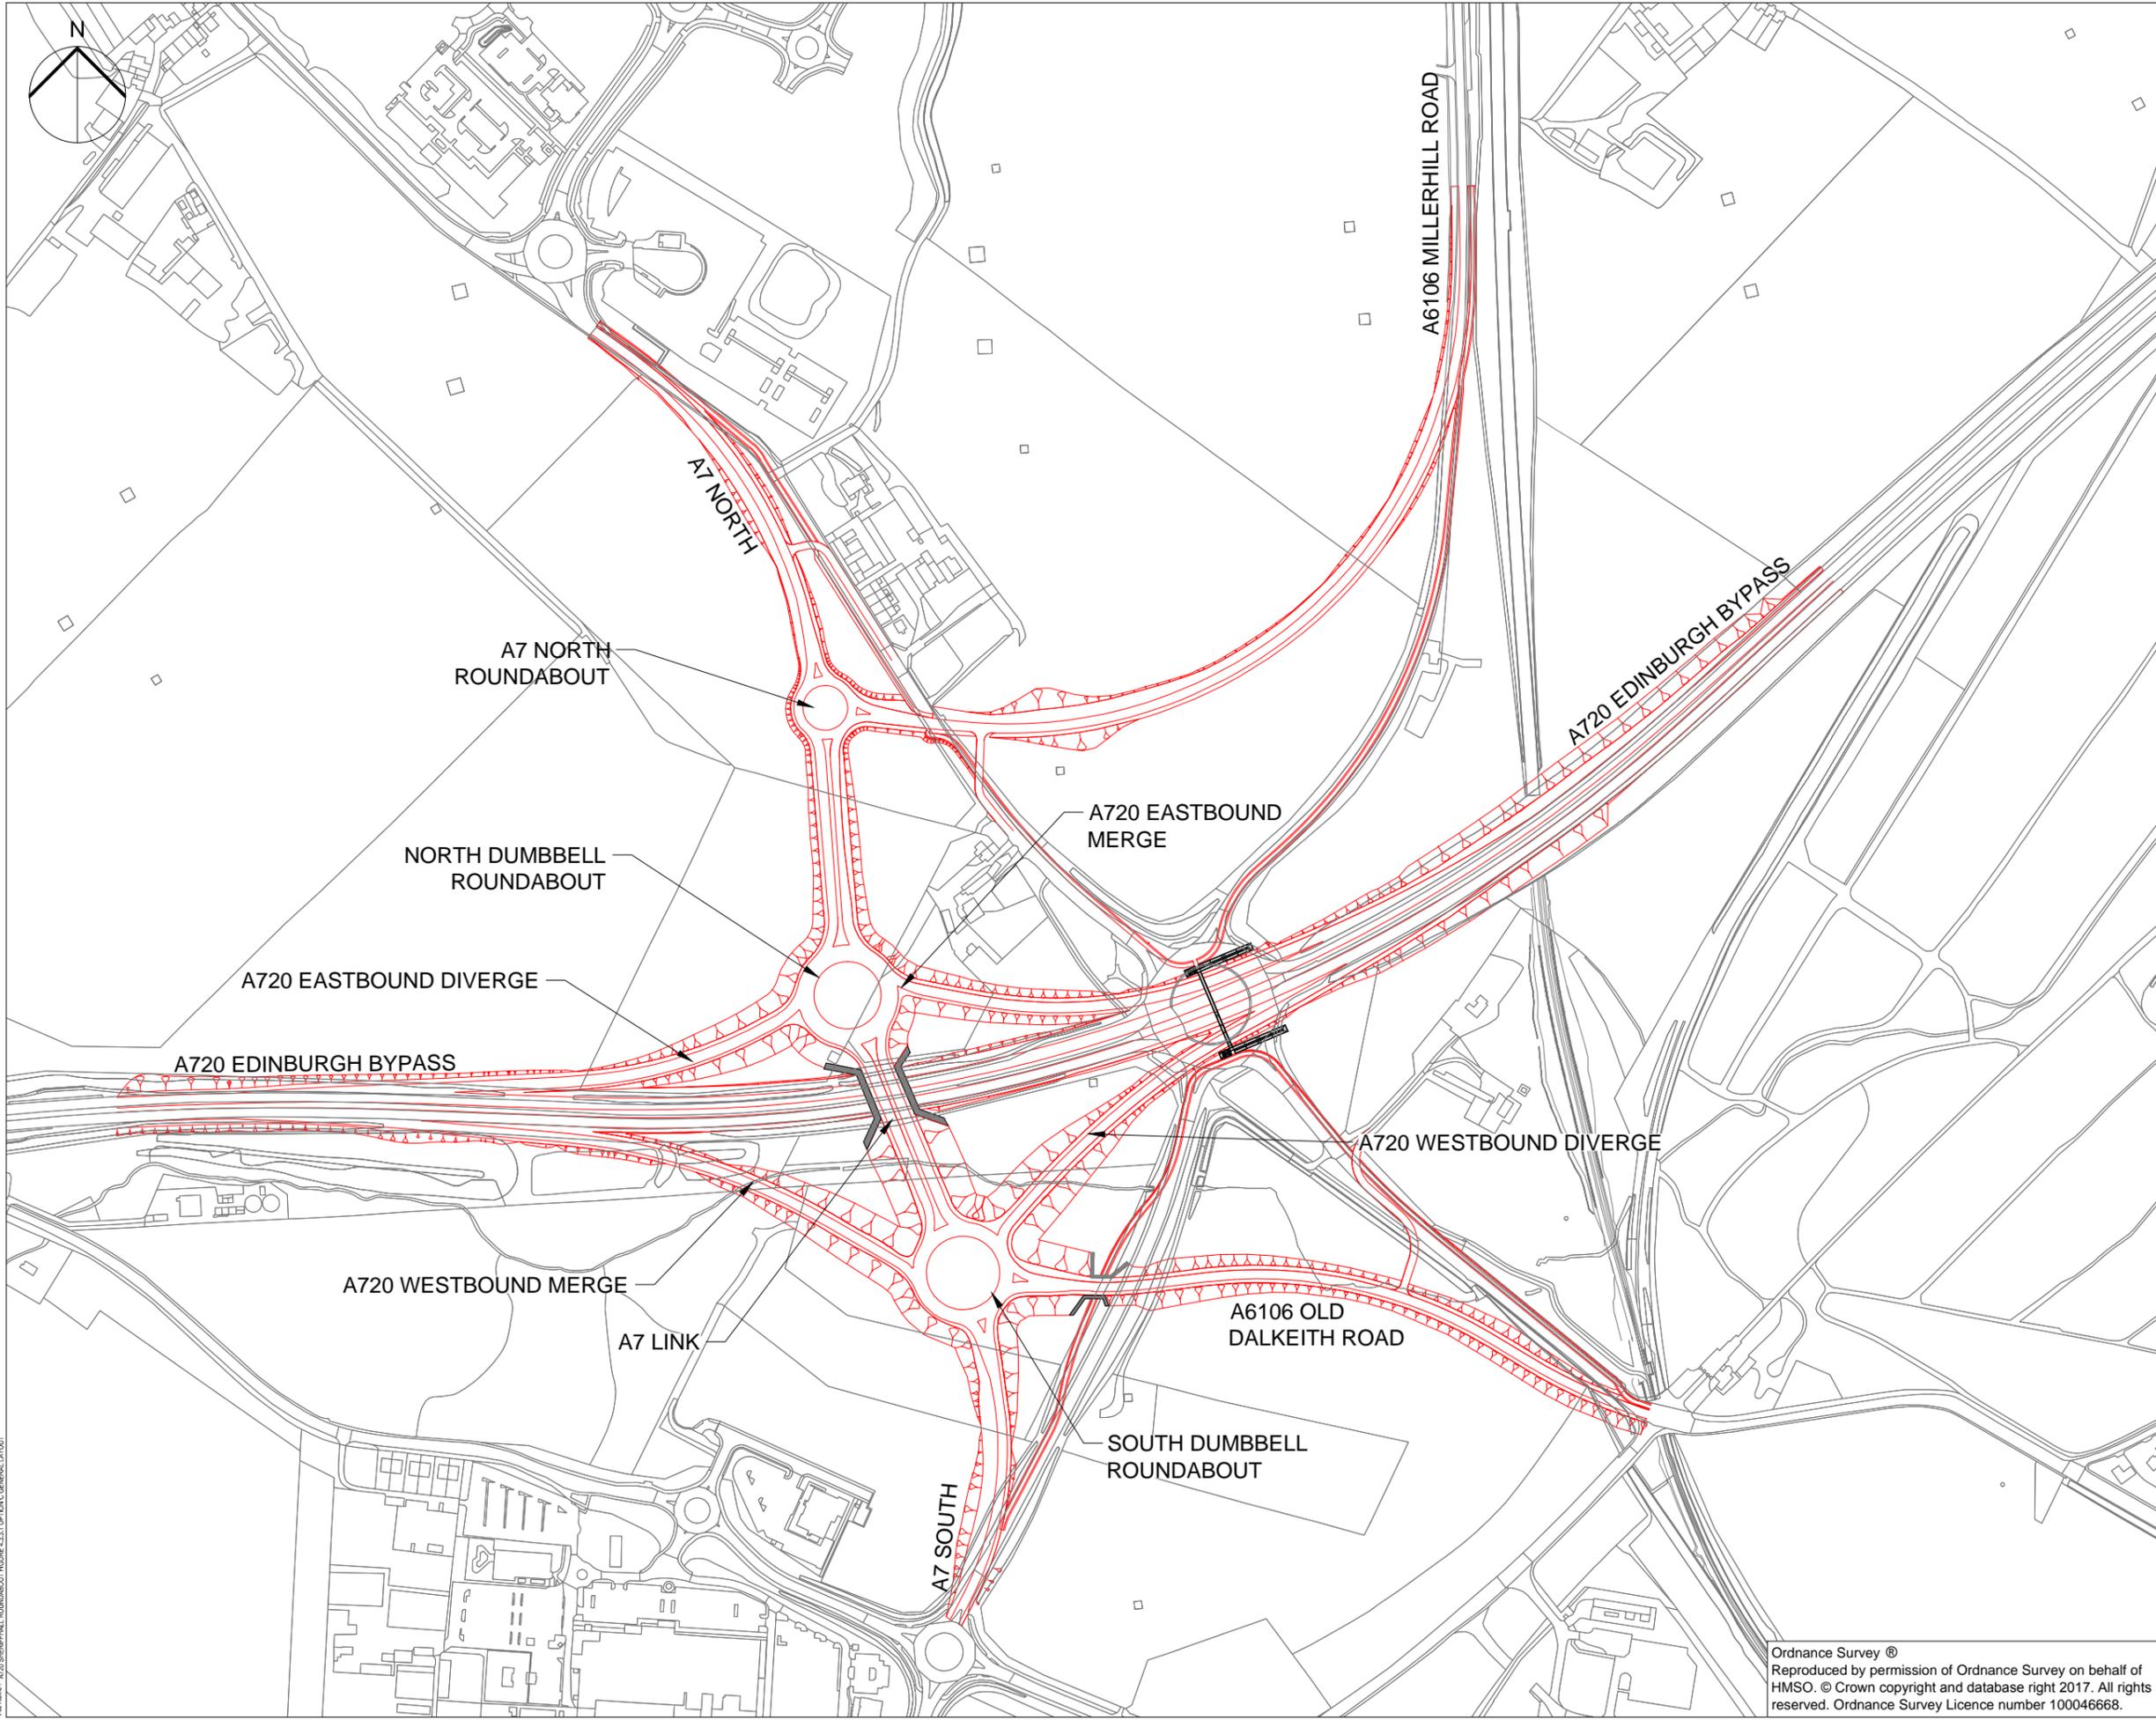

SAFETY, HEALTH AND ENVIRONMENTAL INFORMATION BOX

IT IS ASSUMED THAT ALL WORKS ON THIS DRAWING WILL BE CARRIED OUT BY A COMPETENT CONTRACTOR WORKING, WHERE APPROPRIATE, TO AN APPROPRIATE METHOD STATEMENT.

THIS DRAWING IS TO BE USED ONLY FOR THE PURPOSE OF ISSUE THAT IT WAS ISSUED FOR AND IS SUBJECT TO AMENDMENT.

NOTES

- THIS DRAWING IS TO BE READ IN CONJUNCTION WITH ALL OTHER RELEVANT DOCUMENTATION.
- DO NOT SCALE FROM THIS DRAWING. USE ONLY PRINTED DIMENSIONS.
- ALL DIMENSIONS IN MILLIMETRES. ALL CHANGES, LEVELS AND COORDINATES ARE IN METRES UNLESS DEFINED OTHERWISE.
- THIS DRAWING IS TO BE READ IN CONJUNCTION WITH THE PROJECT HEALTH & SAFETY FILE FOR ANY IDENTIFIED POTENTIAL RISKS.

Revision Details	By	Check	Date	Suffix
FOR INFORMATION				
Client				
 TRANSPORT SCOTLAND <small>Edinburgh AKA</small>				
Project Title				
A720 SHERIFFHALL ROUNDABOUT				
Drawing Title				
OPTION C GENERAL LAYOUT				
Designed	Drawn	Checked	Approved	Date
AF	MK	SS	JL	07/03/2017
AECOM Internal Project No.		Suitability		
60470009		-		
Scale @ A3		Zone		
NTS		-		

THIS DOCUMENT HAS BEEN PREPARED PURSUANT TO AND SUBJECT TO THE TERMS OF AECOM APPOINTMENT BY ITS CLIENT. AECOM ACCEPTS NO LIABILITY FOR ANY USE OF THIS DOCUMENT OTHER THAN BY ITS ORIGINAL CLIENT OR FOLLOWING AECOM EXPRESS AGREEMENT TO SUCH USE, AND ONLY FOR THE PURPOSES FOR WHICH IT WAS PREPARED AND PROVIDED.

AECOM Infrastructure & Environment UK Limited
 CITYPOINT 2
 25 TYNDRIAM ST.
 GLASGOW, G4 0UY, UNITED KINGDOM
 Tel: +44 (0)141 354 5600
 www.aecom.com


AECOM

Ordnance Survey ©
 Reproduced by permission of Ordnance Survey on behalf of HMSO. © Crown copyright and database right 2017. All rights reserved. Ordnance Survey Licence number 100046668.


Drawing Number	Rev
FIGURE 4.3.3.1	-

File Name: A720 SHERIFFHALL ROUNDABOUT FIGURE 4.3.3.1 OPTION C GENERAL LAYOUT
 File Date: 30/03/2017 4:18 PM

SAFETY, HEALTH AND ENVIRONMENTAL INFORMATION BOX
 IT IS ASSUMED THAT ALL WORKS ON THIS DRAWING WILL BE CARRIED OUT BY A COMPETENT CONTRACTOR WORKING, WHERE APPROPRIATE, TO AN APPROPRIATE METHOD STATEMENT.
 THIS DRAWING IS TO BE USED ONLY FOR THE PURPOSE OF ISSUE THAT IT WAS ISSUED FOR AND IS SUBJECT TO AMENDMENT.
 NOTES
 1. THIS DRAWING IS TO BE READ IN CONJUNCTION WITH ALL OTHER RELEVANT DOCUMENTATION.
 2. DO NOT SCALE FROM THIS DRAWING. USE ONLY PRINTED DIMENSIONS.
 3. ALL DIMENSIONS IN MILLIMETRES. ALL CHANGES, LEVELS AND COORDINATES ARE IN METRES UNLESS DEFINED OTHERWISE.
 4. THIS DRAWING IS TO BE READ IN CONJUNCTION WITH THE PROJECT HEALTH & SAFETY FILE FOR ANY IDENTIFIED POTENTIAL RISKS.

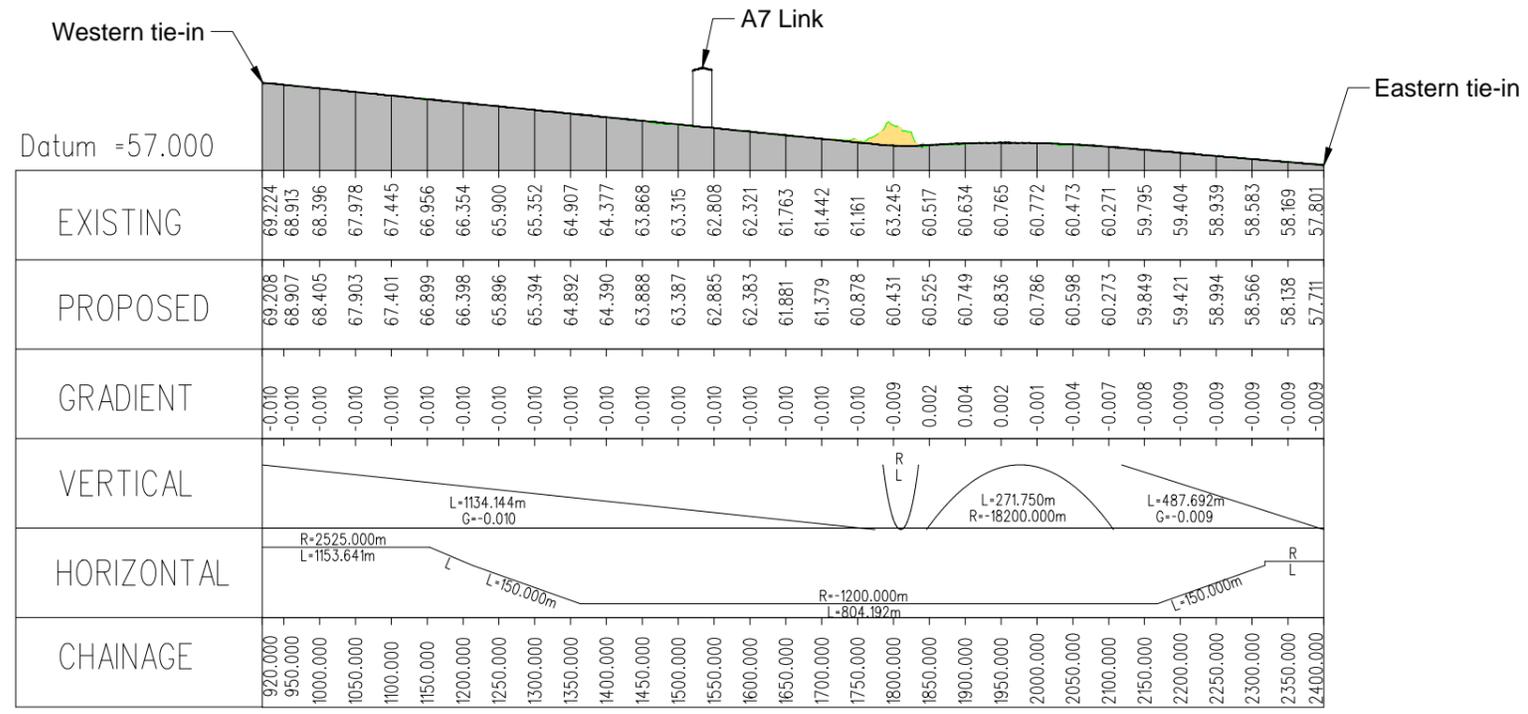

A720

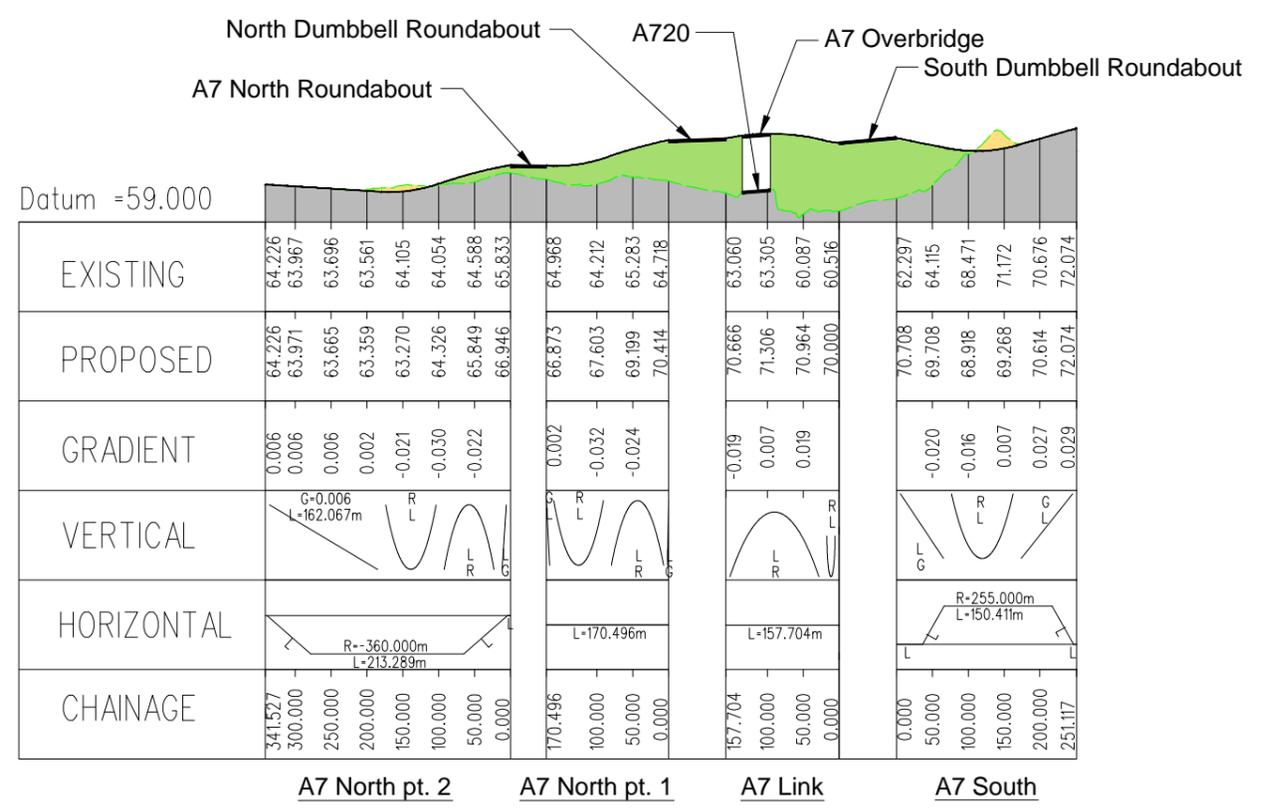

Key:

- Existing Ground
- Fill
- Cut
- Proposed Profile
- Existing Profile

Revision Details	By	Check	Date	Suffix
Purpose of issue				
FOR INFORMATION				
Client				
Project Title				
A720 SHERIFFHALL ROUNDABOUT				
Drawing Title				
OPTION C A720 & A7 PROFILES				
Designed	Drawn	Checked	Approved	Date
AF	MK	SS	JL	07/03/2017
AECOM Internal Project No.		Subsidiary		
60470009		-		
Scale @ A3		Zone		
NTS		-		
THIS DOCUMENT HAS BEEN PREPARED PURSUANT TO AND SUBJECT TO THE TERMS OF AECOM APPOINTMENT BY ITS CLIENT. AECOM ACCEPTS NO LIABILITY FOR ANY USE OF THIS DOCUMENT OTHER THAN BY ITS ORIGINAL CLIENT OR FOLLOWING AECOM EXPRESS AGREEMENT TO SUCH USE, AND ONLY FOR THE PURPOSES FOR WHICH IT WAS PREPARED AND PROVIDED.				
AECOM Infrastructure & Environment UK Limited CITYPOINT 2 25 TYNDALM ST. GLASGOW, G4 0UY, UNITED KINGDOM Tel: +44 (0)141 354 5600 www.aecom.com				
Drawing Number				Rev
FIGURE 4.3.3.2				-

File Name: A720 SHERIFFHALL ROUNDABOUT FIGURE 4.3.3.1 OPTION C GENERAL LAYOUT
 Plot Date: 30/03/2017 4:19 PM


SAFETY, HEALTH AND ENVIRONMENTAL INFORMATION BOX

IT IS ASSUMED THAT ALL WORKS ON THIS DRAWING WILL BE CARRIED OUT BY A COMPETENT CONTRACTOR WORKING, WHERE APPROPRIATE, TO AN APPROPRIATE METHOD STATEMENT.


THIS DRAWING IS TO BE USED ONLY FOR THE PURPOSE OF ISSUE THAT IT WAS ISSUED FOR AND IS SUBJECT TO AMENDMENT.

NOTES

- THIS DRAWING IS TO BE READ IN CONJUNCTION WITH ALL OTHER RELEVANT DOCUMENTATION.
- DO NOT SCALE FROM THIS DRAWING. USE ONLY PRINTED DIMENSIONS.
- ALL DIMENSIONS IN MILLIMETRES. ALL CHANGES, LEVELS AND COORDINATES ARE IN METRES UNLESS DEFINED OTHERWISE.
- THIS DRAWING IS TO BE READ IN CONJUNCTION WITH THE PROJECT HEALTH & SAFETY FILE FOR ANY IDENTIFIED POTENTIAL RISKS.

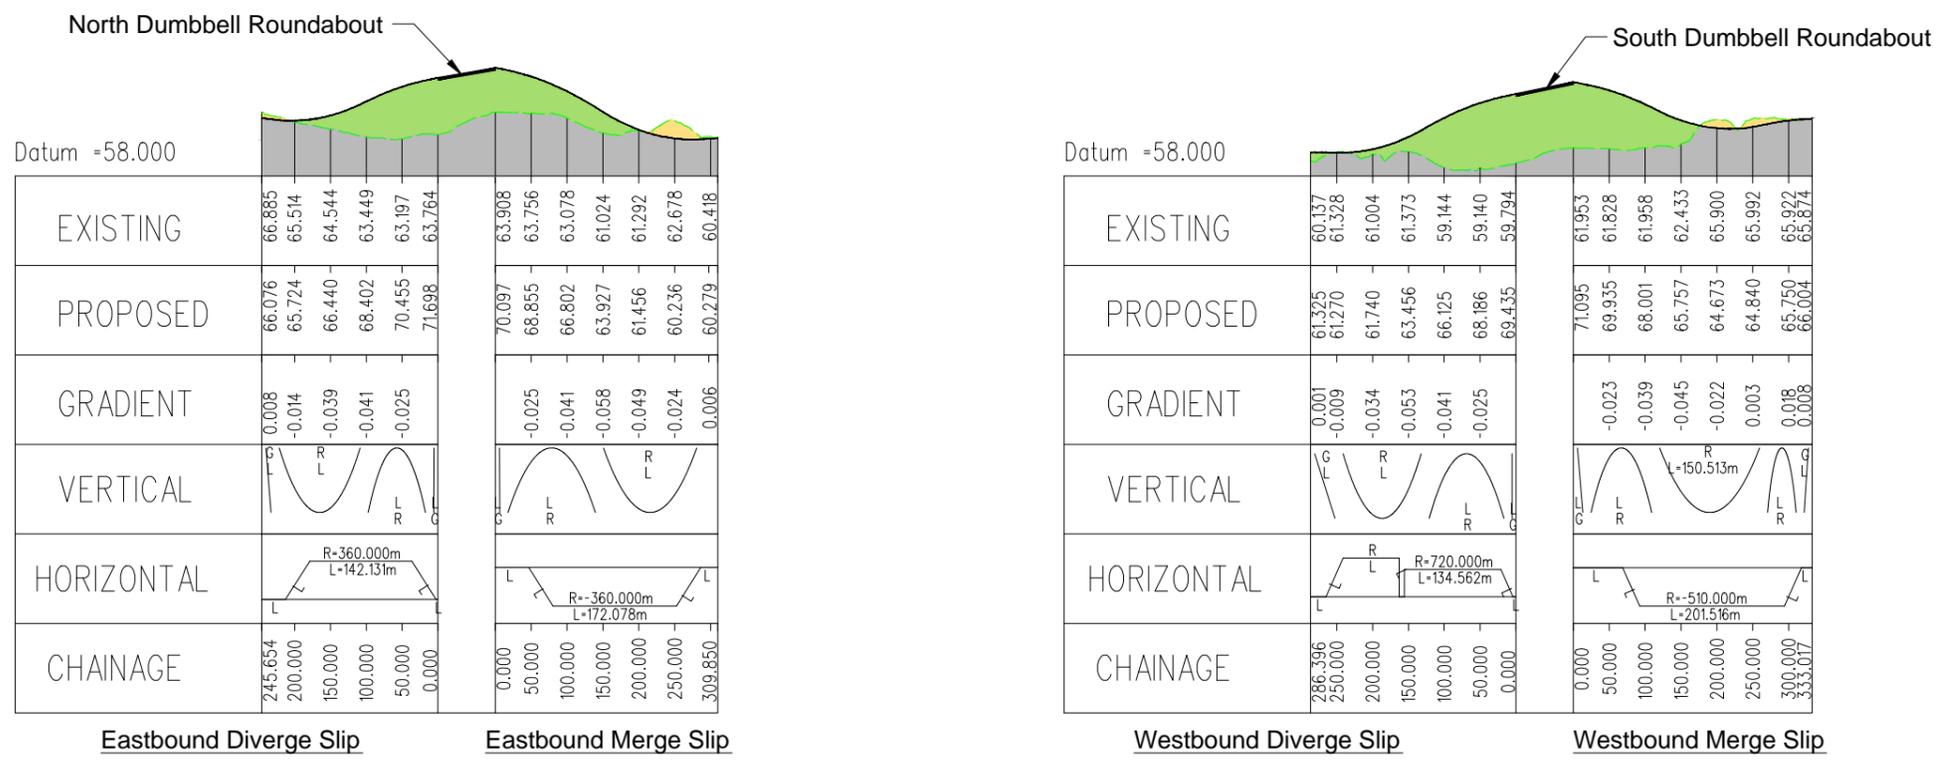

Eastbound Diverge Slip Eastbound Merge Slip Westbound Diverge Slip Westbound Merge Slip

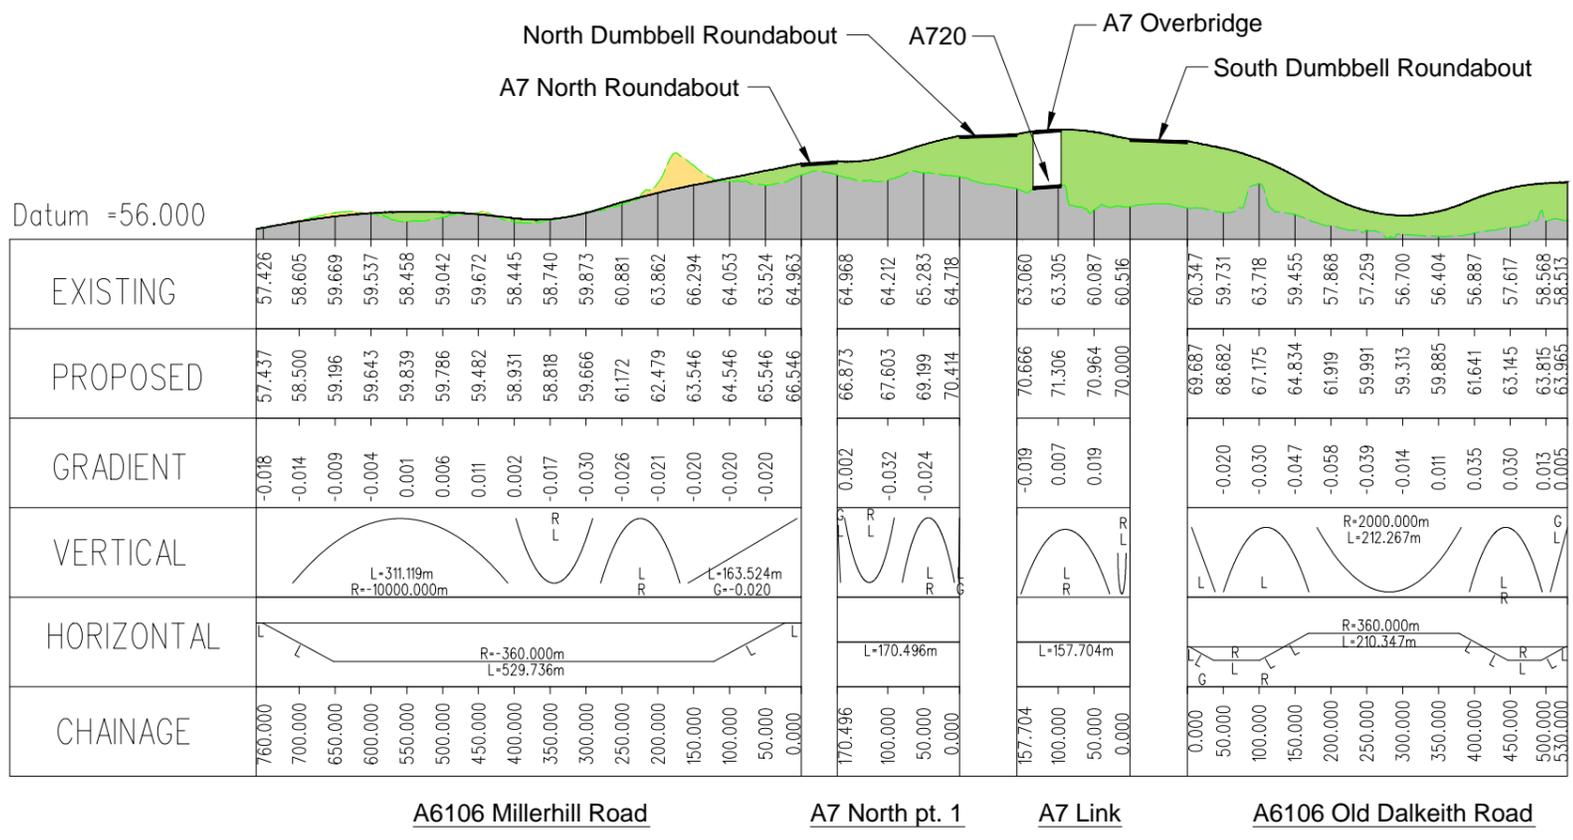


A6106 Millerhill Road A7 North pt. 1 A7 Link A6106 Old Dalkeith Road

Key:

- Existing Ground
- Fill
- Cut
- Proposed Profile
- Existing Profile

Revision Details				By	Check	Date	Suffix
Purpose of issue							
FOR INFORMATION							
Client							
Project Title							
A720 SHERIFFHALL ROUNDABOUT							
Drawing Title							
OPTION C A6106 & SLIP ROAD PROFILES							
Designed	Drawn	Checked	Approved	Date			
AF	MK	SS	JL	07/03/2017			
AECOM Internal Project No.							
60470009							
Scale @ A3							
NTS							
Zone							
-							
THIS DOCUMENT HAS BEEN PREPARED PURSUANT TO AND SUBJECT TO THE TERMS OF AECOM APPOINTMENT BY ITS CLIENT. AECOM ACCEPTS NO LIABILITY FOR ANY USE OF THIS DOCUMENT OTHER THAN BY ITS ORIGINAL CLIENT OR FOLLOWING AECOM EXPRESS AGREEMENT TO SUCH USE, AND ONLY FOR THE PURPOSES FOR WHICH IT WAS PREPARED AND PROVIDED.							
AECOM Infrastructure & Environment UK Limited							
CITYPOINT 2							
25 TYNDALM ST.							
GLASGOW, G4 0UY, UNITED KINGDOM							
Tel: +44 (0)141 354 5600							
www.aecom.com							
Drawing Number							Rev
FIGURE 4.3.3.3							-

File Name: A720 SHERIFFHALL ROUNDABOUT FIGURE 4.3.3.1 OPTICAL GENERAL LAYOUT
 File Date: 30/03/2017 4:09 PM

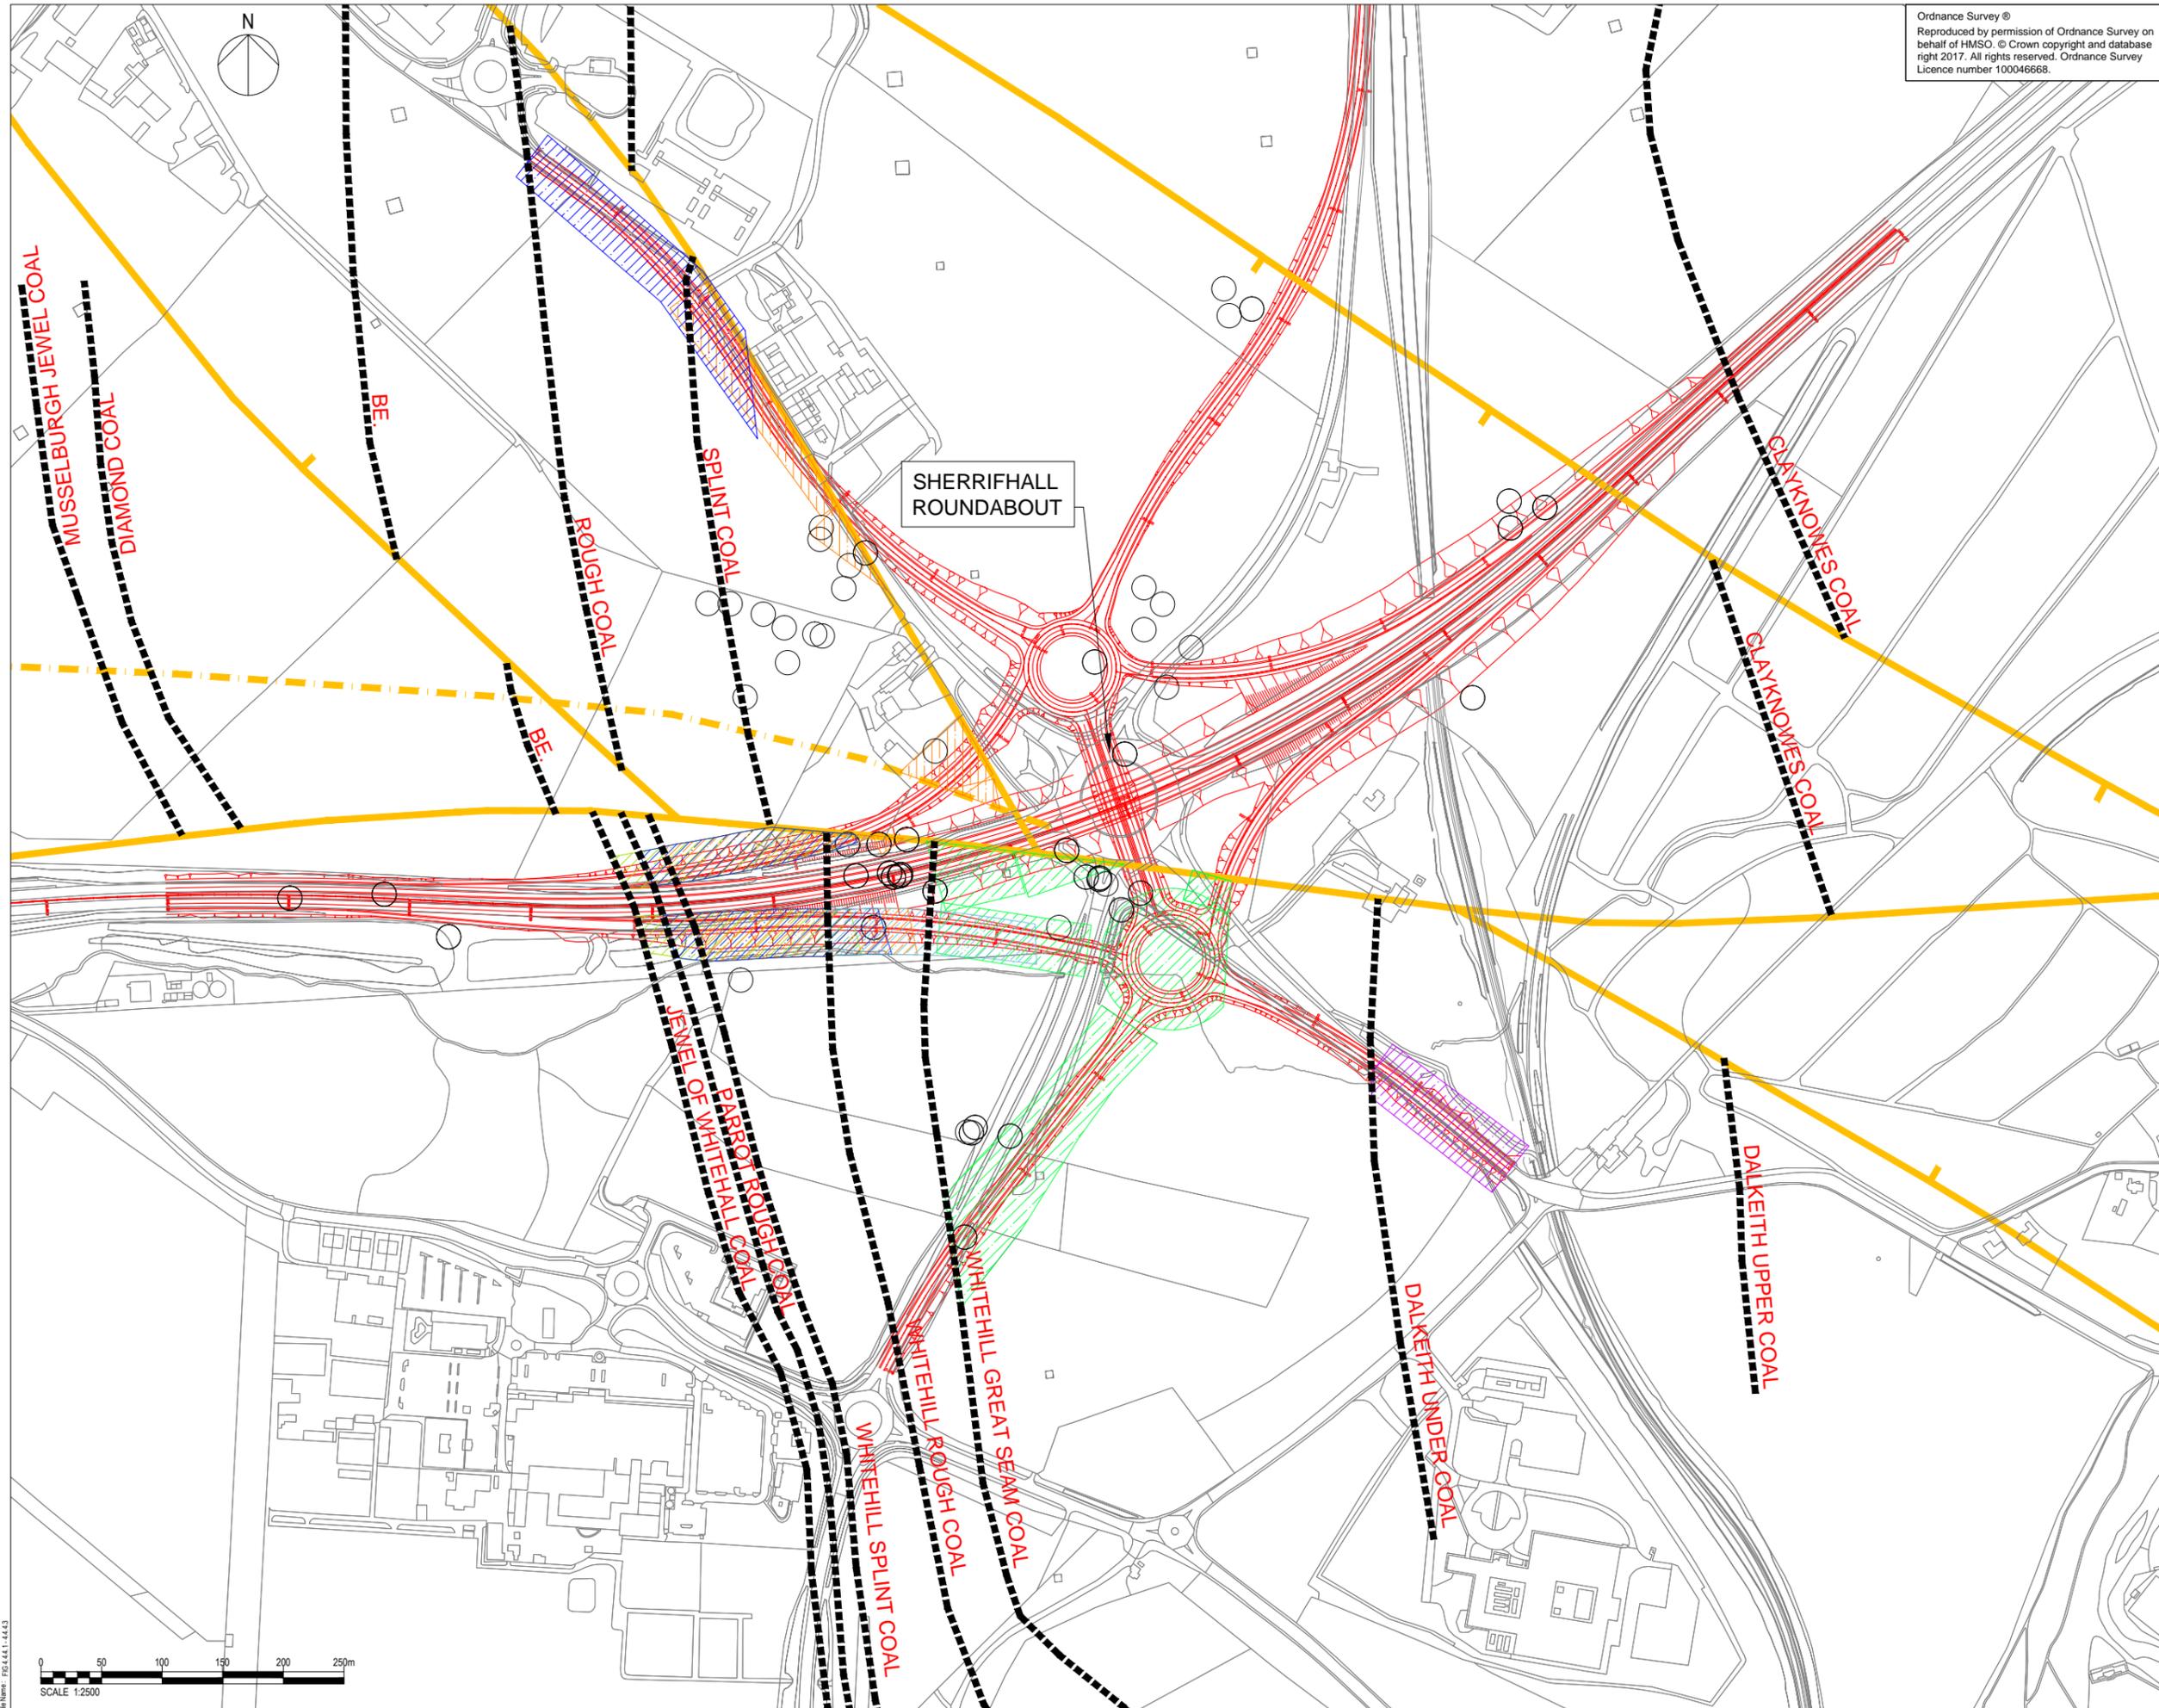

Ordnance Survey ©
 Reproduced by permission of Ordnance Survey on behalf of HMSO. © Crown copyright and database right 2017. All rights reserved. Ordnance Survey Licence number 100046668.

SAFETY, HEALTH AND ENVIRONMENTAL INFORMATION BOX
 IT IS ASSUMED THAT ALL WORKS ON THIS DRAWING WILL BE CARRIED OUT BY A COMPETENT CONTRACTOR WORKING, WHERE APPROPRIATE, TO AN APPROPRIATE METHOD STATEMENT.
 THIS DRAWING IS TO BE USED ONLY FOR THE PURPOSE OF ISSUE THAT IT WAS ISSUED FOR AND IS SUBJECT TO AMENDMENT.

- NOTES
1. THIS DRAWING IS TO BE READ IN CONJUNCTION WITH ALL OTHER RELEVANT DOCUMENTATION.
 2. DO NOT SCALE FROM THIS DRAWING. USE ONLY PRINTED DIMENSIONS.
 3. ALL DIMENSIONS IN MILLIMETRES. ALL CHAINAGES, LEVELS AND COORDINATES ARE IN METRES UNLESS DEFINED OTHERWISE.
 4. THIS DRAWING IS TO BE READ IN CONJUNCTION WITH THE PROJECT HEALTH & SAFETY FILE FOR ANY IDENTIFIED POTENTIAL RISKS.
 5. MINERAL CONSOLIDATION AREAS ARE BASED ON SOLID GEOLOGY AND COAL SEAMS AS SHOWN ON THE 1:10,560 GEOLOGY MAP.

- KEY:
- Approximate location of faults on 1:10,560 map and 1:50,000 map
 - Approximate location of fault only on 1:50,000 map
 - Shatter Zone (as shown on A720 As built drawings).
 - ROUGH COAL: Approximate location of coal seam from 1:10,560 map (seam name shown on down dip side)
- Mineral Consolidation Areas
- Area Requiring Consolidation (Splint Coal Seam)
 - Area Requiring Consolidation (Rough Coal Seam)
 - Area Requiring Consolidation (Dalkeith Under Coal Seam)
 - Area Requiring Consolidation (Whitehill Great Coal Seam)
 - Area Requiring Consolidation (Whitehill Rough Coal Seam)
 - Area Requiring Consolidation (Whitehill Splint Coal)
 - Area Requiring Consolidation (Parrot Rough Coal Seam)
 - Area Requiring Consolidation (Jewel of Whitehill Coal Seam)
 - Mineshaft within 30m of Earthworks outline of Options A, B and C.

Revision Details	By	Date	Suffix
	Check		

Purpose of issue
FOR INFORMATION



Project Title
**A720
 SHERIFFHALL ROUNDABOUT**

Drawing Title
**OPTION A
 INDICATIVE MINERAL
 CONSOLIDATION AREAS**


Designed	Drawn	Checked	Approved	Date
CF	HM	SSP	SSP	09.09.15
AECOM Internal Project No. 60470009			Subsidiary	
Scale 1:2500 @ A1			Zone	

THIS DOCUMENT HAS BEEN PREPARED PURSUANT TO AND SUBJECT TO THE TERMS OF AECOM APPOINTMENT BY ITS CLIENT. AECOM ACCEPTS NO LIABILITY FOR ANY USE OF THIS DOCUMENT OTHER THAN BY ITS ORIGINAL CLIENT OR FOLLOWING AECOM EXPRESS AGREEMENT TO SUCH USE, AND ONLY FOR THE PURPOSES FOR WHICH IT WAS PREPARED AND PROVIDED.

AECOM Infrastructure & Environment UK Limited
 25 Tyndrum Street
 Glasgow
 G4 0JY
 Tel: +44 (0)141 354 9600
www.aecom.com

Drawing Number
FIGURE 4.4.4.1

File Name: 3/20/2017 2:48 PM
 Path: P:\2017\4.4.4.1

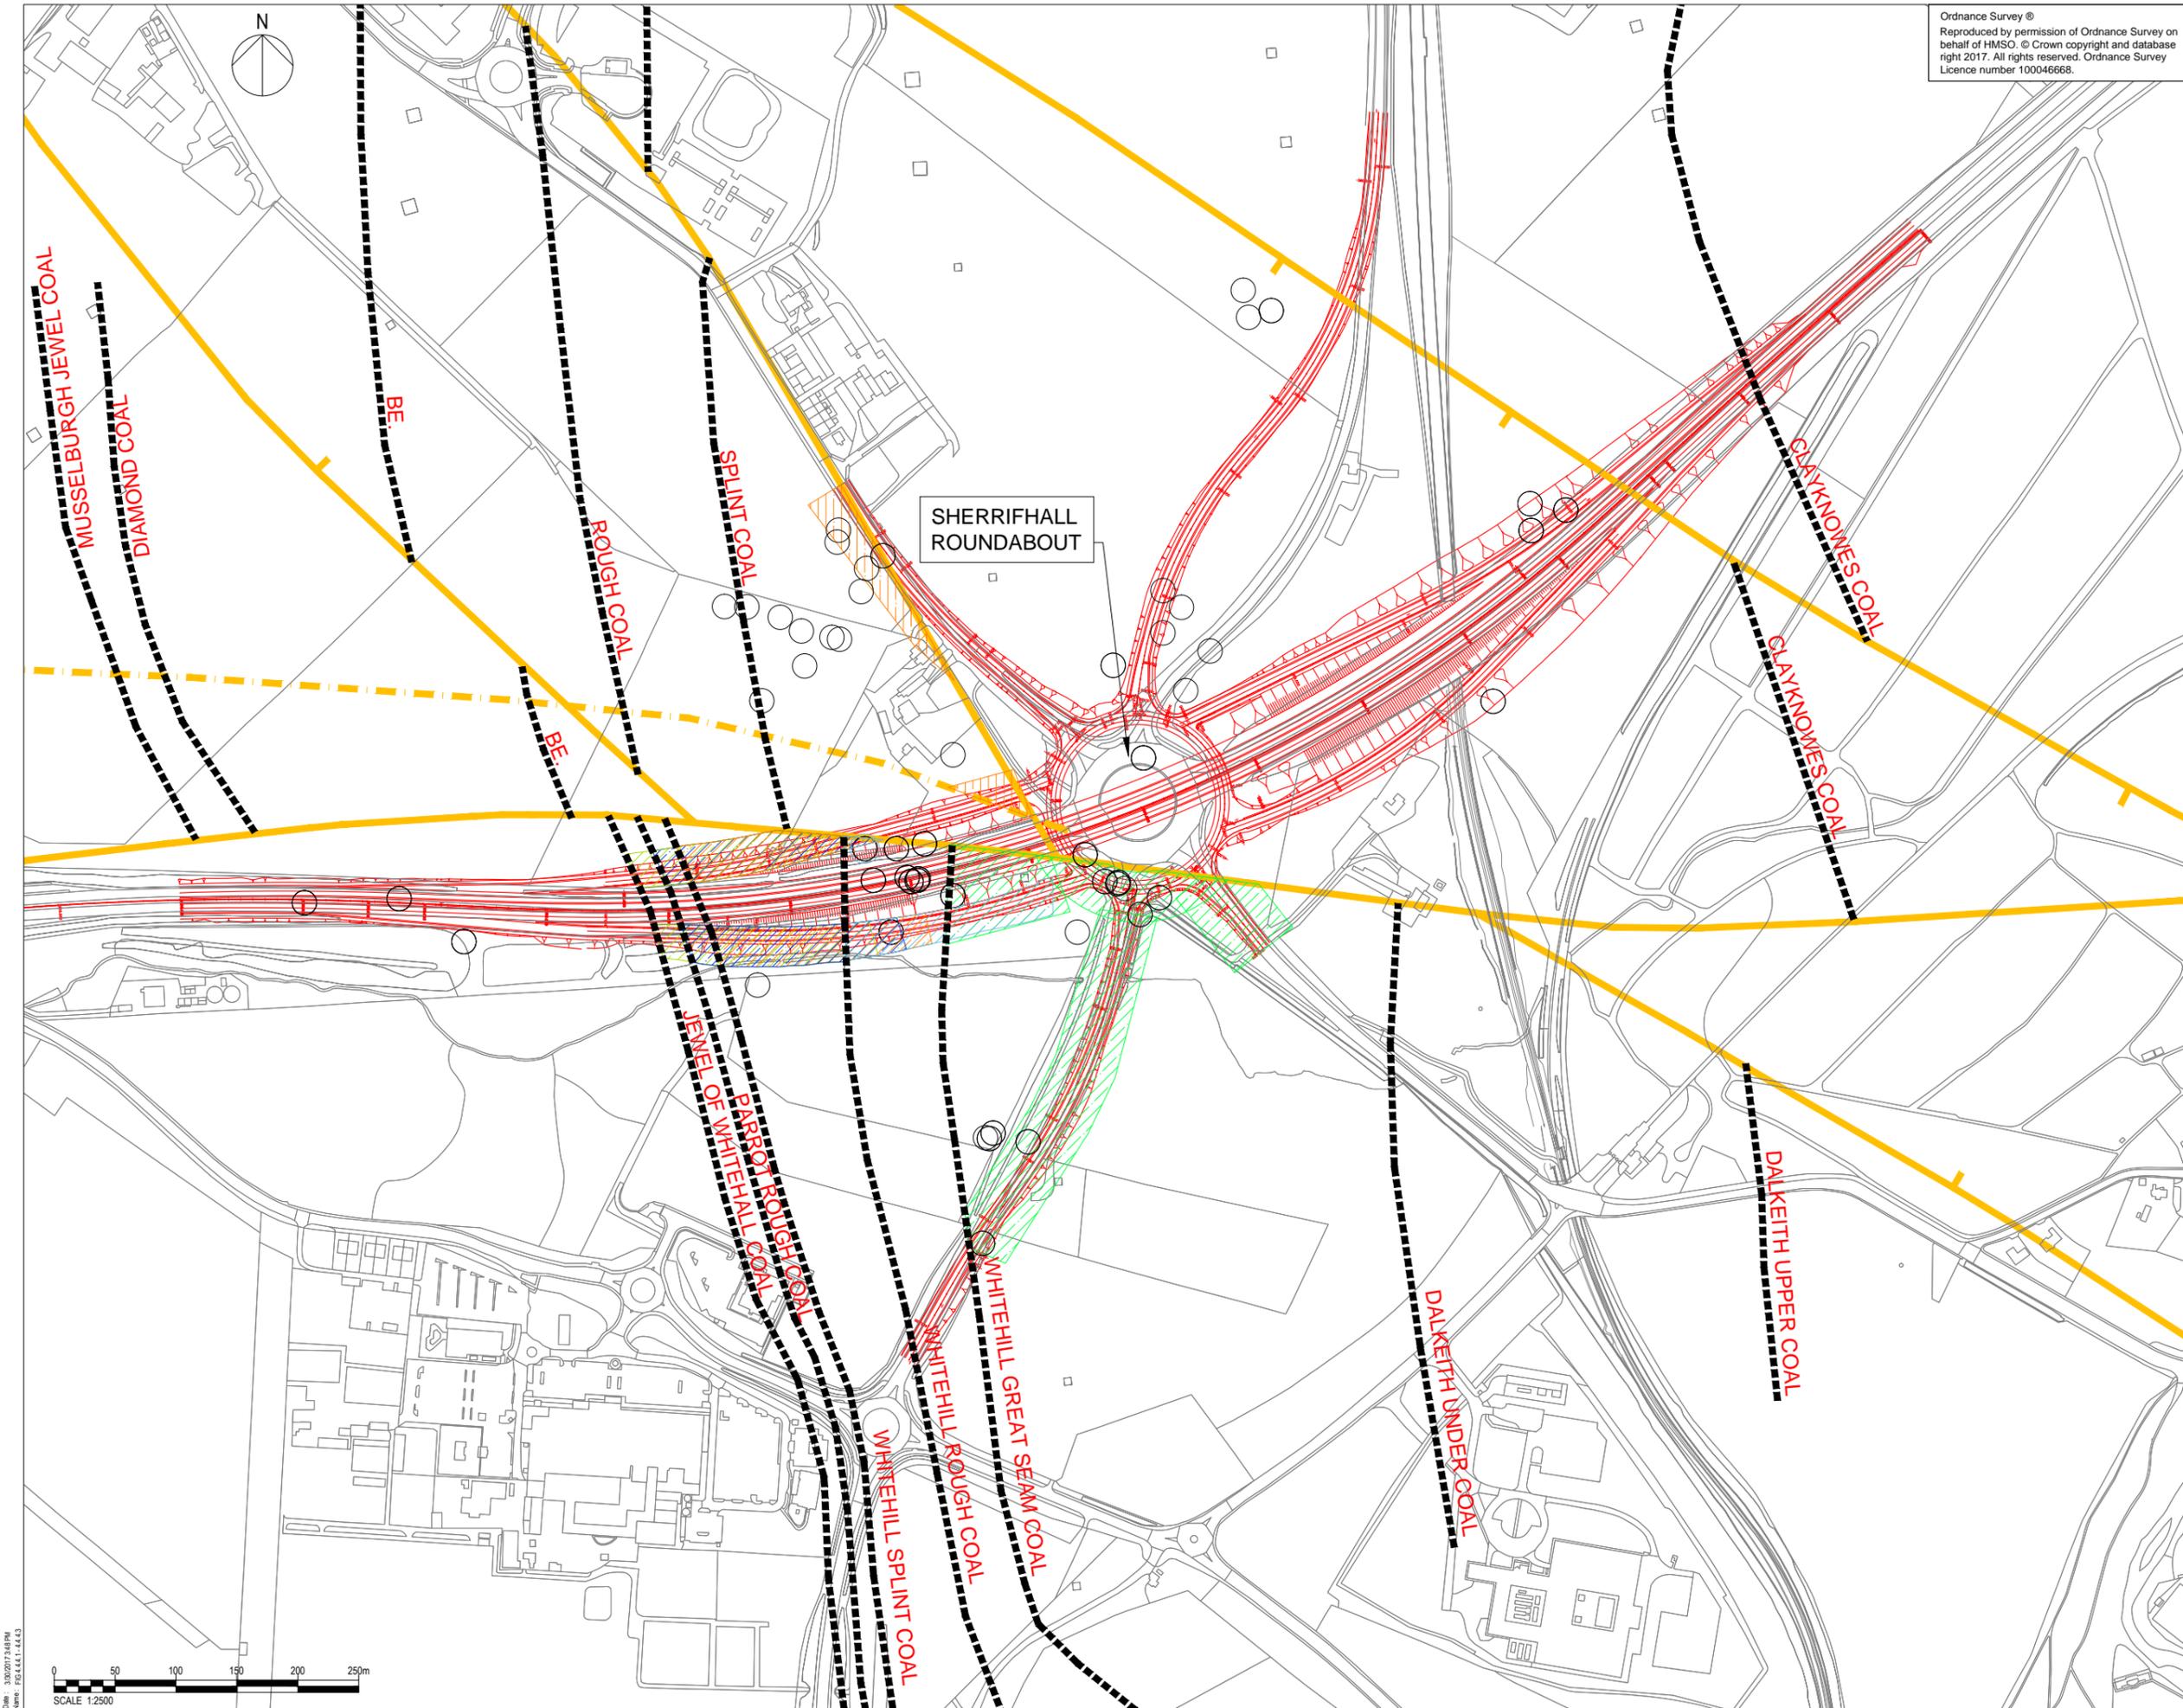

Ordnance Survey ©
 Reproduced by permission of Ordnance Survey on behalf of HMSO. © Crown copyright and database right 2017. All rights reserved. Ordnance Survey Licence number 100046668.

SAFETY, HEALTH AND ENVIRONMENTAL INFORMATION BOX
 IT IS ASSUMED THAT ALL WORKS ON THIS DRAWING WILL BE CARRIED OUT BY A COMPETENT CONTRACTOR WORKING, WHERE APPROPRIATE, TO AN APPROPRIATE METHOD STATEMENT.
 THIS DRAWING IS TO BE USED ONLY FOR THE PURPOSE OF ISSUE THAT IT WAS ISSUED FOR AND IS SUBJECT TO AMENDMENT.

- NOTES
1. THIS DRAWING IS TO BE READ IN CONJUNCTION WITH ALL OTHER RELEVANT DOCUMENTATION.
 2. DO NOT SCALE FROM THIS DRAWING. USE ONLY PRINTED DIMENSIONS.
 3. ALL DIMENSIONS IN MILLIMETRES. ALL CHAINAGES, LEVELS AND COORDINATES ARE IN METRES UNLESS DEFINED OTHERWISE.
 4. THIS DRAWING IS TO BE READ IN CONJUNCTION WITH THE PROJECT HEALTH & SAFETY FILE FOR ANY IDENTIFIED POTENTIAL RISKS.
 5. MINERAL CONSOLIDATION AREAS ARE BASED ON SOLID GEOLOGY AND COAL SEAMS AS SHOWN ON THE 1:10,560 GEOLOGY MAP.

- KEY:
- Approximate location of faults on 1:10,560 map and 1:50,000 map
 - Approximate location of fault only on 1:50,000 map
 - Shatter Zone (as shown on A720 As built drawings)
 - ROUGH COAL
 - Approximate location of coal seam from 1:10,560 map (seam name shown on down dip side)
- Mineral Consolidation Areas
- Area Requiring Consolidation (Splint Coal Seam)
 - Area Requiring Consolidation (Rough Coal Seam)
 - Area Requiring Consolidation (Dalkeith Under Coal Seam)
 - Area Requiring Consolidation (Whitehill Great Coal Seam)
 - Area Requiring Consolidation (Whitehill Rough Coal Seam)
 - Area Requiring Consolidation (Whitehill Splint Coal)
 - Area Requiring Consolidation (Parrot Rough Coal Seam)
 - Area Requiring Consolidation (Jewel of Whitehill Coal Seam)
 - Mineshaft within 30m of Earthworks outline of Options A, B and C.



Revision Details	By	Date	Suff.
	Check		

Purpose of issue
FOR INFORMATION



Project Title
A720 SHERIFFHALL ROUNDABOUT

Drawing Title
OPTION B INDICATIVE MINERAL CONSOLIDATION AREAS

Designed CF	Drawn HM	Checked SSP	Approved SSP	Date 09.09.15
AECOM Internal Project No. 60470009			Subsidiary	
Scale 1:2500 @ A1			Zone	


THIS DOCUMENT HAS BEEN PREPARED PURSUANT TO AND SUBJECT TO THE TERMS OF AECOM APPOINTMENT BY ITS CLIENT. AECOM ACCEPTS NO LIABILITY FOR ANY USE OF THIS DOCUMENT OTHER THAN BY ITS ORIGINAL CLIENT OR FOLLOWING AECOM EXPRESS AGREEMENT TO SUCH USE, AND ONLY FOR THE PURPOSES FOR WHICH IT WAS PREPARED AND PROVIDED.

AECOM Infrastructure & Environment UK Limited
 25 Tyndrum Street
 Glasgow
 G4 0JY
 Tel: +44 (0)141 354 5600
 www.aecom.com



Drawing Number FIGURE 4.4.4.2	Rev -
---	----------

File Name: 3/20/2017 2:48 PM
 Path Name: FIG_4.4.1_4.4.3

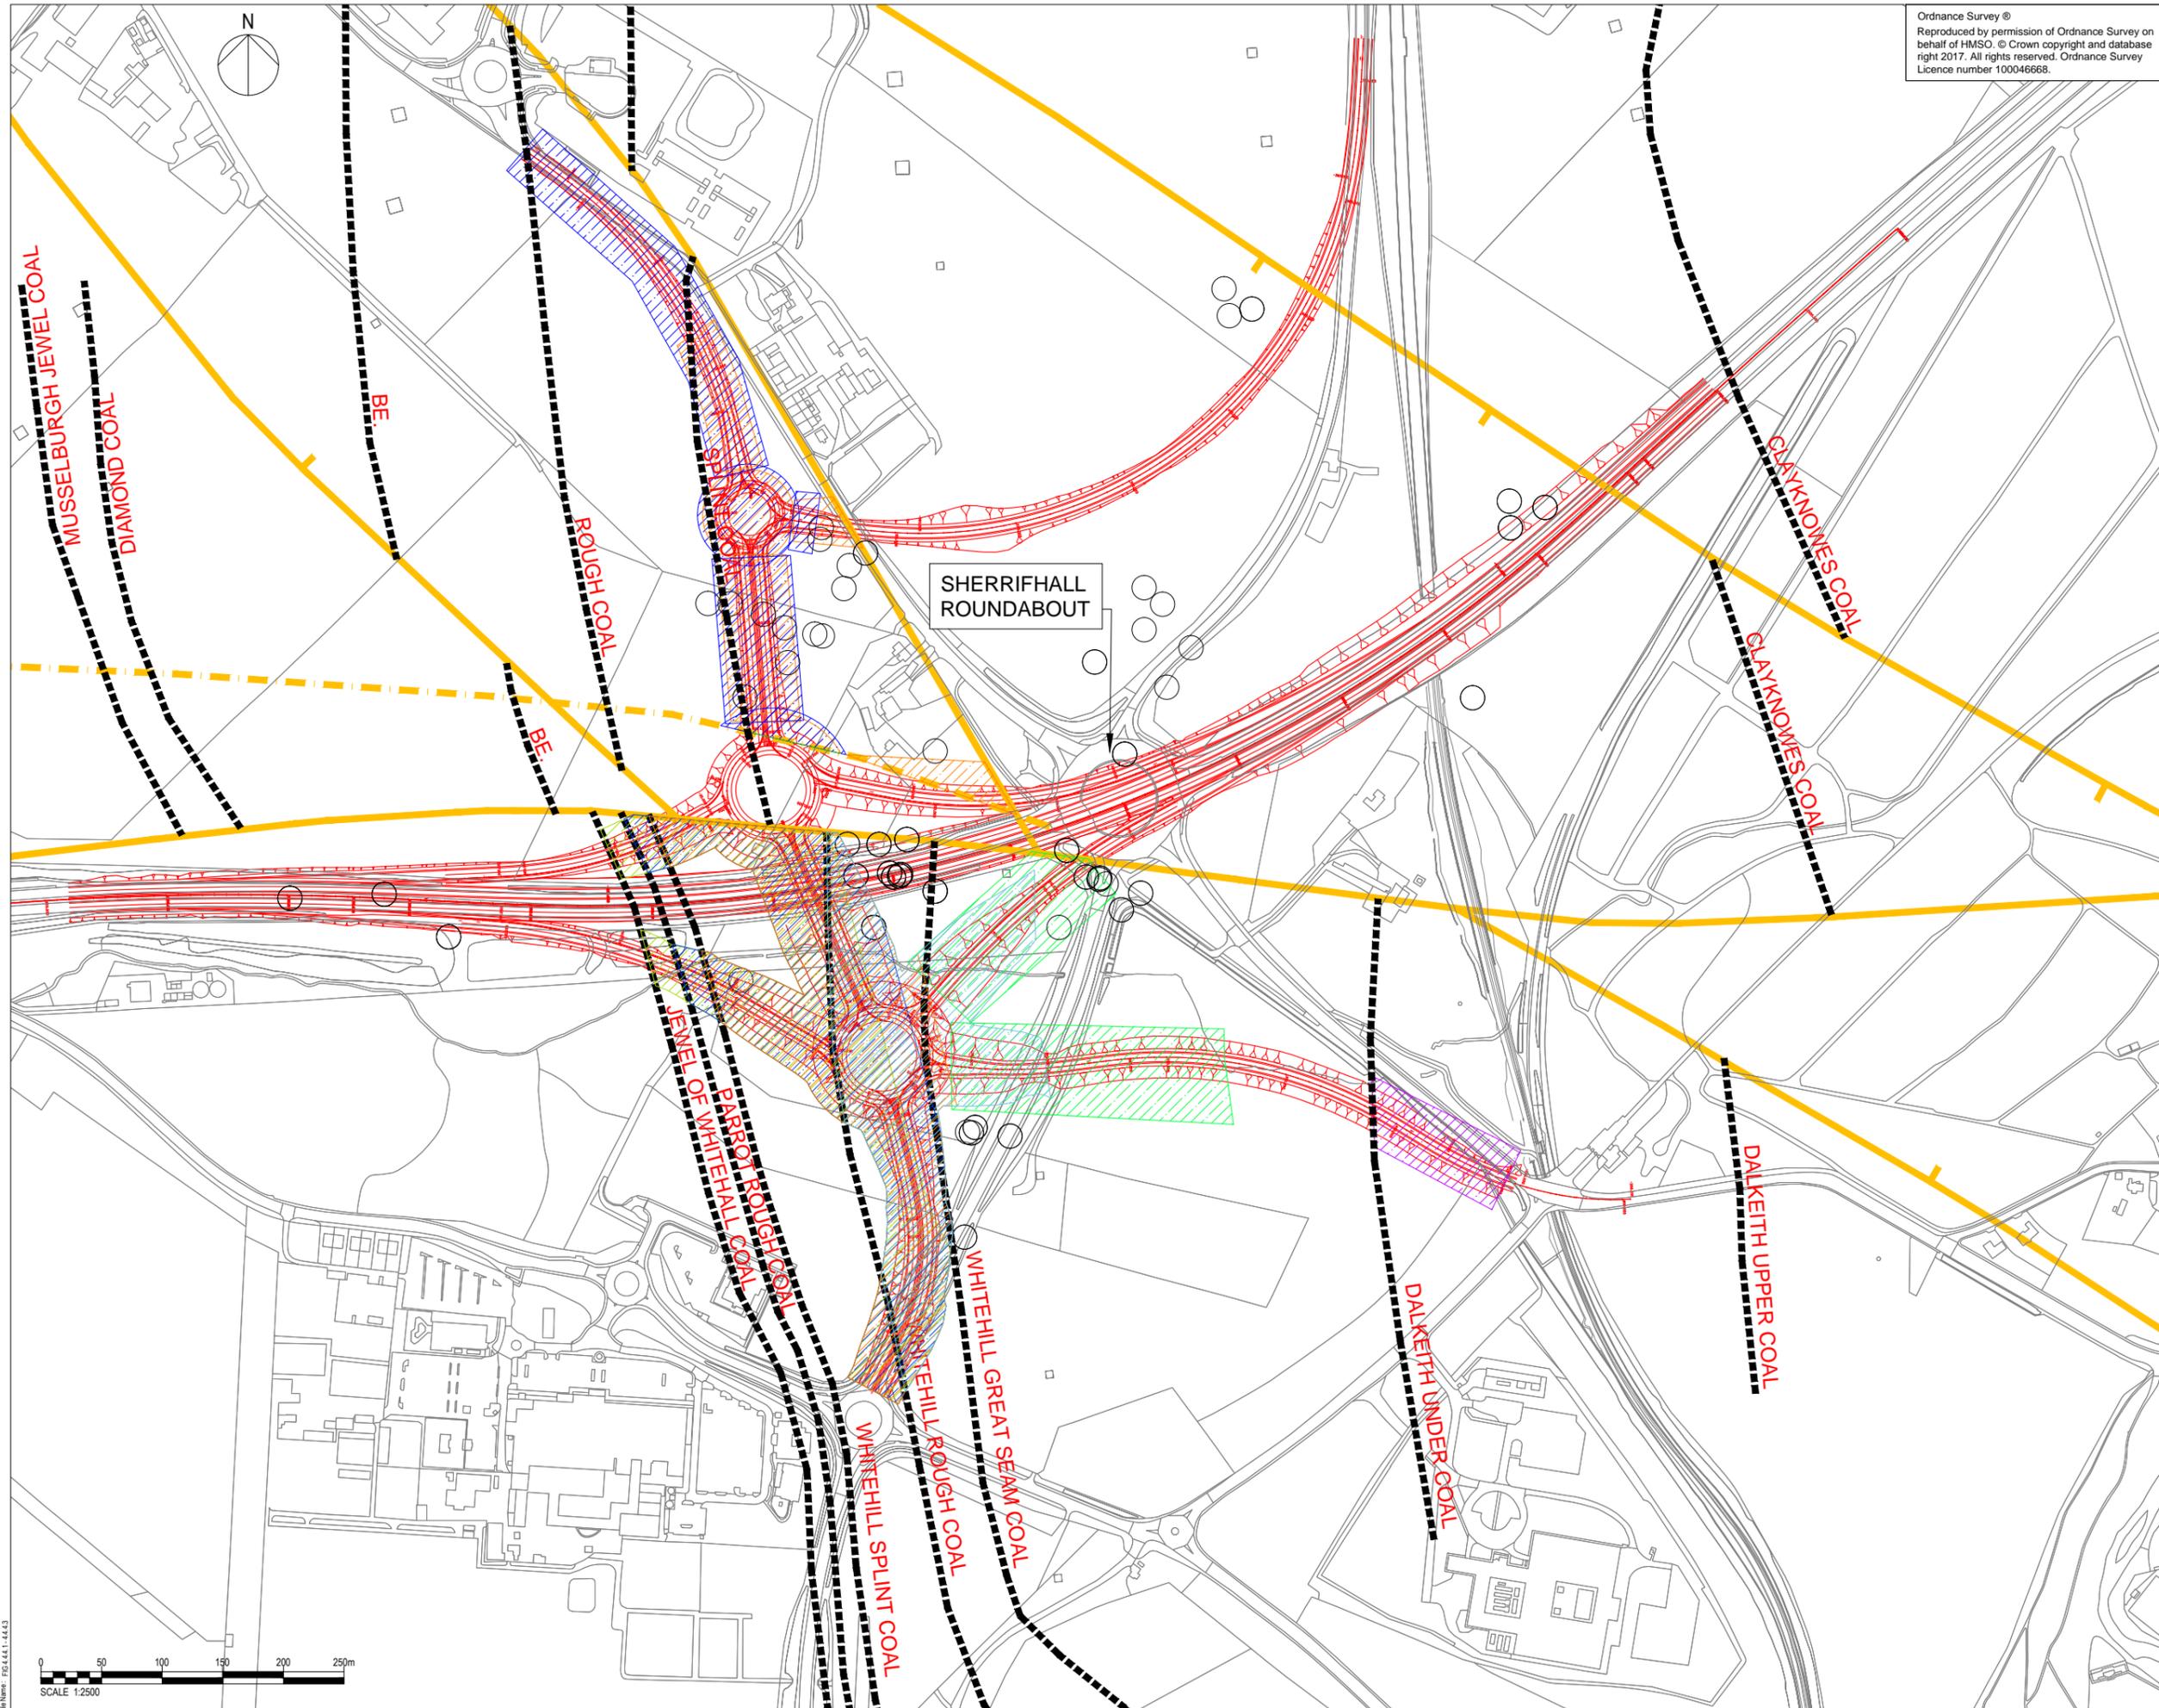

Ordnance Survey ©
 Reproduced by permission of Ordnance Survey on behalf of HMSO. © Crown copyright and database right 2017. All rights reserved. Ordnance Survey Licence number 100046668.

SAFETY, HEALTH AND ENVIRONMENTAL INFORMATION BOX

IT IS ASSUMED THAT ALL WORKS ON THIS DRAWING WILL BE CARRIED OUT BY A COMPETENT CONTRACTOR WORKING, WHERE APPROPRIATE, TO AN APPROPRIATE METHOD STATEMENT.

THIS DRAWING IS TO BE USED ONLY FOR THE PURPOSE OF ISSUE THAT IT WAS ISSUED FOR AND IS SUBJECT TO AMENDMENT.

NOTES

- THIS DRAWING IS TO BE READ IN CONJUNCTION WITH ALL OTHER RELEVANT DOCUMENTATION.
- DO NOT SCALE FROM THIS DRAWING. USE ONLY PRINTED DIMENSIONS.
- ALL DIMENSIONS IN MILLIMETRES. ALL CHAINAGES, LEVELS AND COORDINATES ARE IN METRES UNLESS DEFINED OTHERWISE.
- THIS DRAWING IS TO BE READ IN CONJUNCTION WITH THE PROJECT HEALTH & SAFETY FILE FOR ANY IDENTIFIED POTENTIAL RISKS.
- MINERAL CONSOLIDATION AREAS ARE BASED ON SOLID GEOLOGY AND COAL SEAMS AS SHOWN ON THE 1:10,000 GEOLOGY MAP.

- KEY:**
- Approximate location of faults on 1:10,560 map and 1:50,000 map
 - Approximate location of fault only on 1:50,000 map
 - Shatter Zone (as shown on A720 As built drawings).
 - ROUGH COAL
 - Approximate location of coal seam from 1:10,560 map (seam name shown on down dip side)
- Mineral Consolidation Areas**
- Area Requiring Consolidation (Splint Coal Seam)
 - Area Requiring Consolidation (Rough Coal Seam)
 - Area Requiring Consolidation (Dalkeith Under Coal Seam)
 - Area Requiring Consolidation (Whitehill Great Coal Seam)
 - Area Requiring Consolidation (Whitehill Rough Coal Seam)
 - Area Requiring Consolidation (Whitehill Splint Coal)
 - Area Requiring Consolidation (Parrot Rough Coal Seam)
 - Area Requiring Consolidation (Jewel of Whitehill Coal Seam)
 - Mineshaft within 30m of Earthworks outline of Options A, B and C.

Revision Details	By	Date	Suff.
	Check		

Purpose of issue
FOR INFORMATION



Project Title
A720 SHERIFFHALL ROUNDABOUT

Drawing Title
OPTION C INDICATIVE MINERAL CONSOLIDATION AREAS

Designed	Drawn	Checked	Approved	Date
CF	HM	SSP	SSP	09.09.15

AECOM Internal Project No. 60470009
 Scale 1:2500 @ A1


THIS DOCUMENT HAS BEEN PREPARED PURSUANT TO AND SUBJECT TO THE TERMS OF AECOM APPOINTMENT BY ITS CLIENT. AECOM ACCEPTS NO LIABILITY FOR ANY USE OF THIS DOCUMENT OTHER THAN BY ITS ORIGINAL CLIENT OR FOLLOWING AECOM EXPRESS AGREEMENT TO SUCH USE, AND ONLY FOR THE PURPOSES FOR WHICH IT WAS PREPARED AND PROVIDED.

AECOM Infrastructure & Environment UK Limited
 25 Tyndrum Street
 Glasgow
 G4 0JY
 Tel: +44 (0)141 354 5600
 www.aecom.com



Drawing Number
FIGURE 4.4.4.3

File Name: 3/20/2017 2:47 PM
 Path: P:\ECL\1-4-23

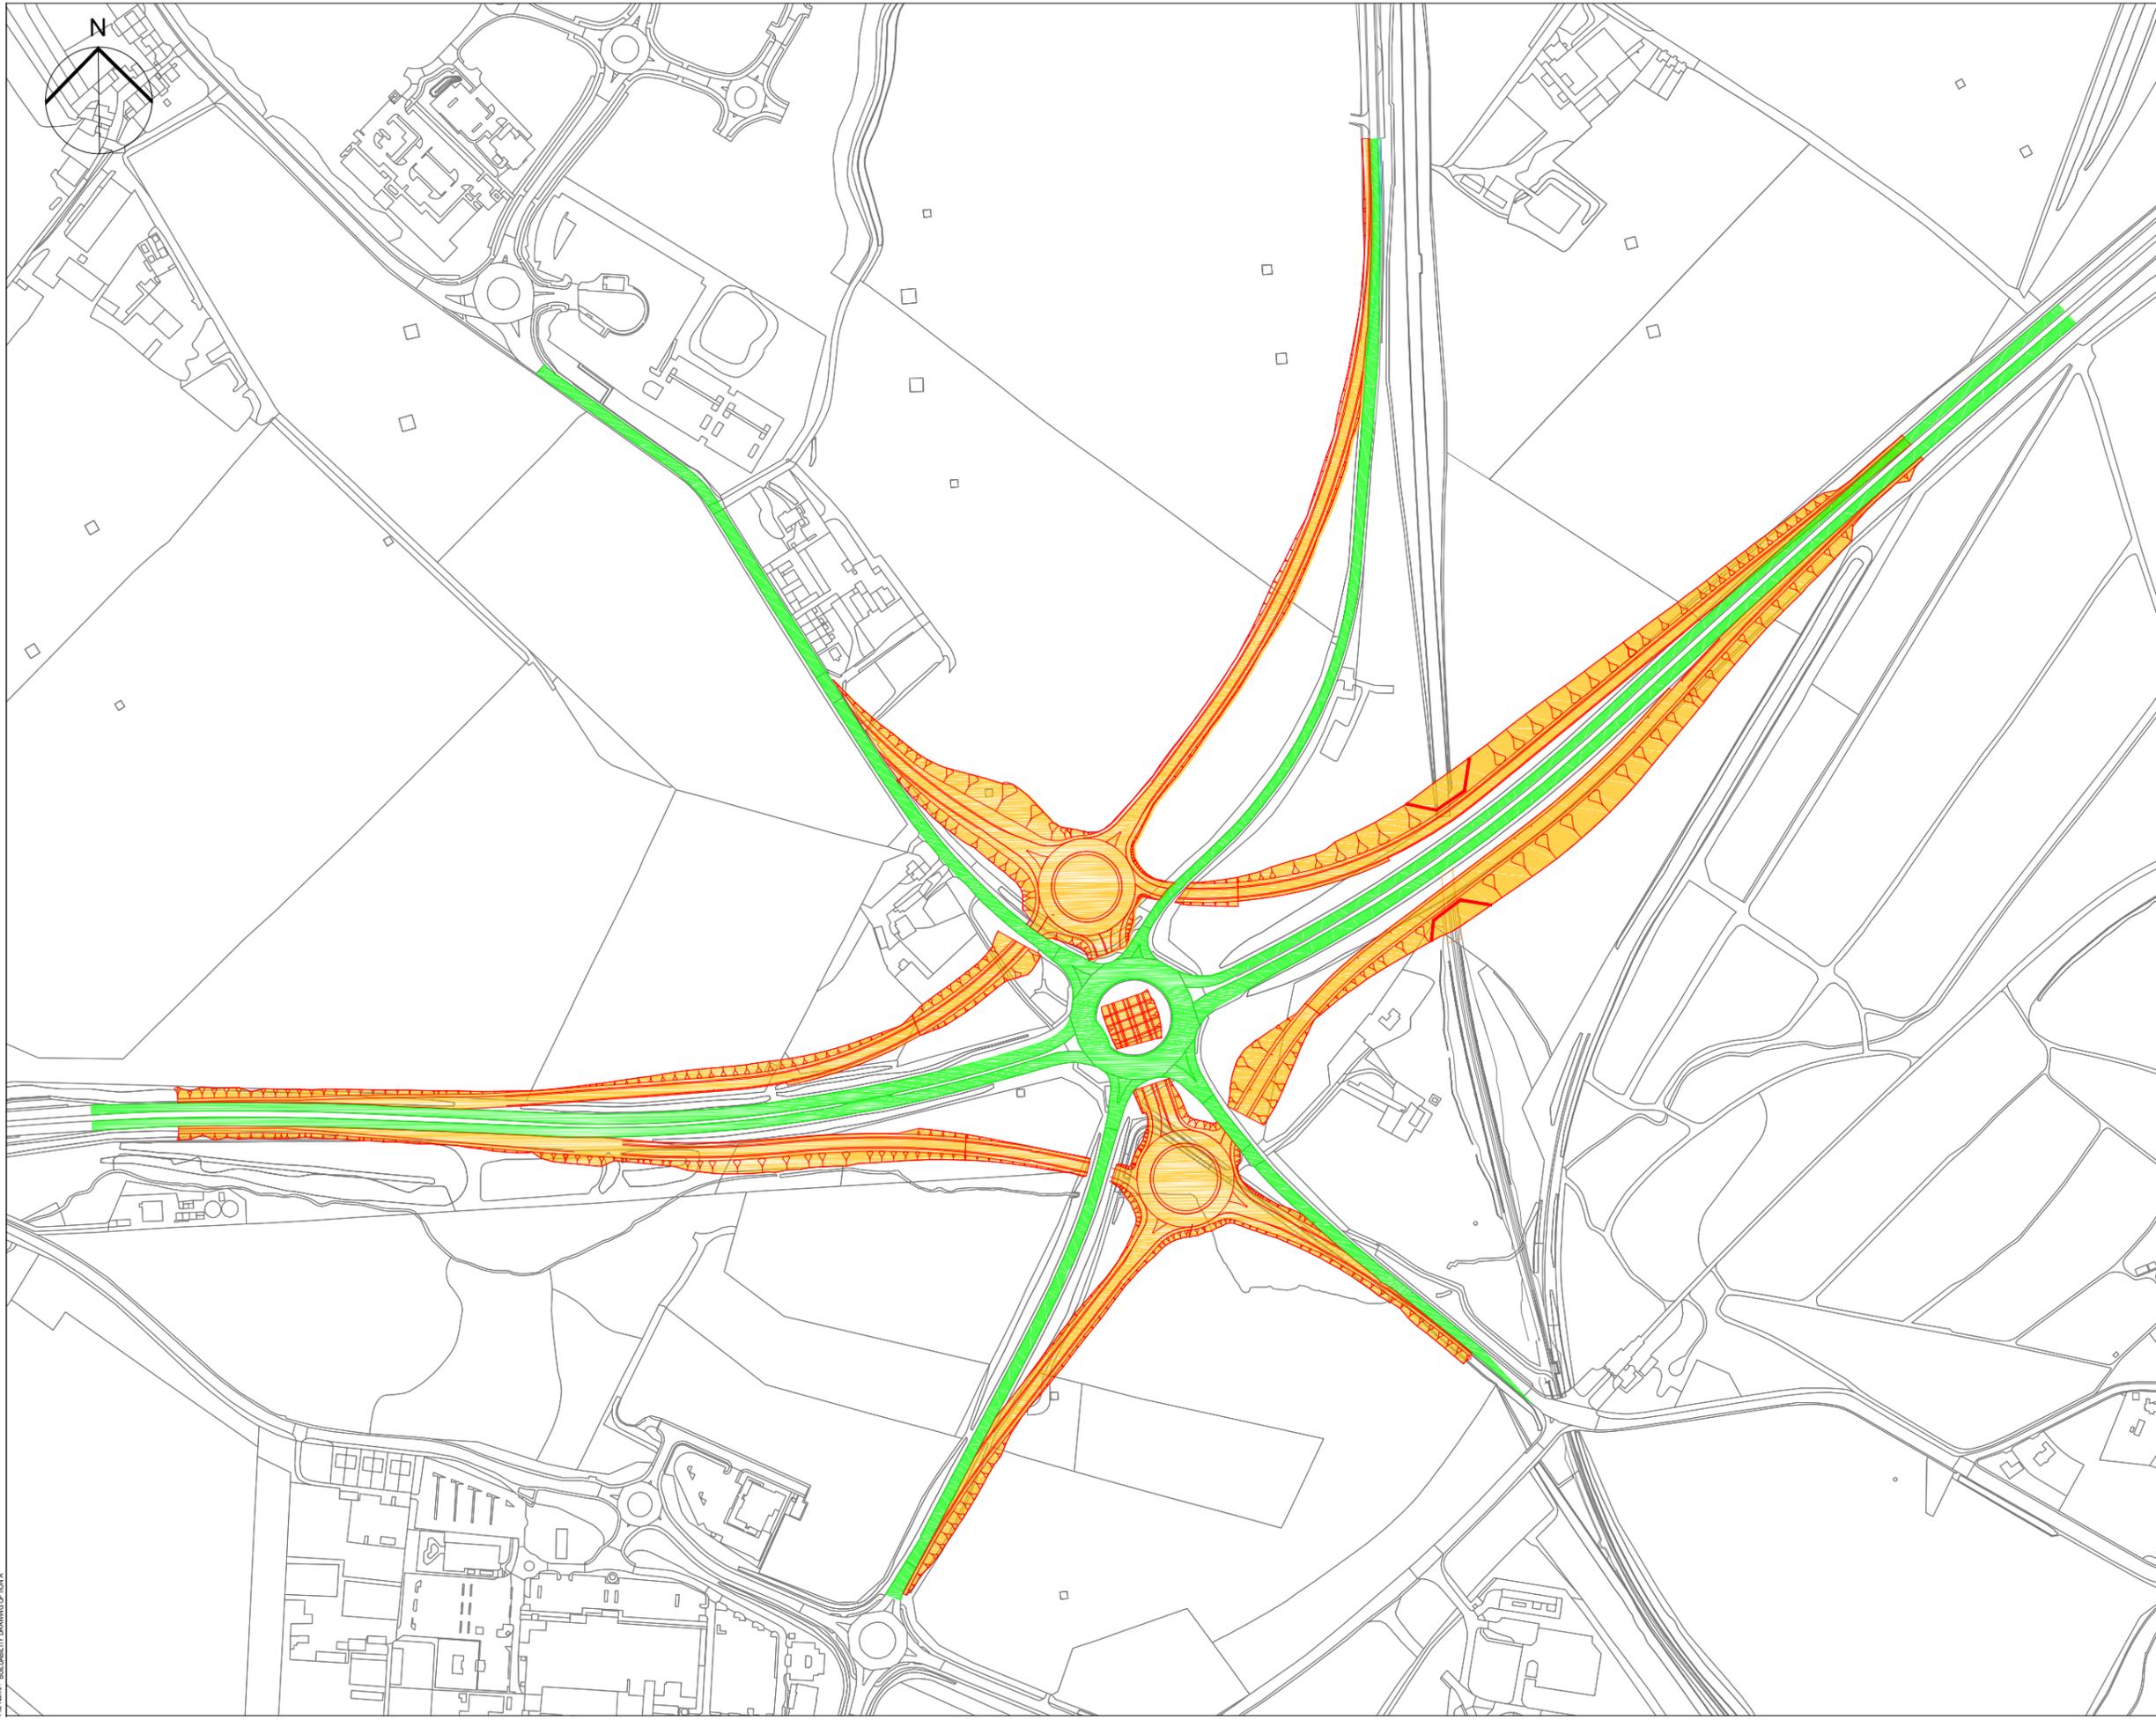

SAFETY, HEALTH AND ENVIRONMENTAL INFORMATION BOX

IT IS ASSUMED THAT ALL WORKS ON THIS DRAWING WILL BE CARRIED OUT BY A COMPETENT CONTRACTOR WORKING, WHERE APPROPRIATE, TO AN APPROPRIATE METHOD STATEMENT.

THIS DRAWING IS TO BE USED ONLY FOR THE PURPOSE OF ISSUE THAT IT WAS ISSUED FOR AND IS SUBJECT TO AMENDMENT.

NOTES

1. THIS DRAWING IS TO BE READ IN CONJUNCTION WITH ALL OTHER RELEVANT DOCUMENTATION.
2. DO NOT SCALE FROM THIS DRAWING. USE ONLY PRINTED DIMENSIONS.
3. ALL DIMENSIONS IN MILLIMETRES. ALL CHAINAGES, LEVELS AND COORDINATES ARE IN METRES UNLESS DEFINED OTHERWISE.
4. THIS DRAWING IS TO BE READ IN CONJUNCTION WITH THE PROJECT HEALTH & SAFETY FILE FOR ANY IDENTIFIED POTENTIAL RISKS.

KEY PLAN

- UNDER CONSTRUCTION
- TRAFFIC ROUTE
- COMPLETED WORK

Revision Details	By	Check	Date	Suffix

Purpose of issue: **FOR INFORMATION**

Client:

Project Title: **A720 SHERIFFHALL ROUNDABOUT**

Drawing Title: **OPTION A BUILDABILITY - PHASE 1**

Designed	Drawn	Checked	Approved	Date
AF	MK	SS	JL	07/03/2017

AECOM Internal Project No. 60470009

Scale @ A3 NTS

Subsidiary - Zone


THIS DOCUMENT HAS BEEN PREPARED PURSUANT TO AND SUBJECT TO THE TERMS OF AECOM APPOINTMENT BY ITS CLIENT. AECOM ACCEPTS NO LIABILITY FOR ANY USE OF THIS DOCUMENT OTHER THAN BY ITS ORIGINAL CLIENT OR FOLLOWING AECOM EXPRESS AGREEMENT TO SUCH USE, AND ONLY FOR THE PURPOSES FOR WHICH IT WAS PREPARED AND PROVIDED.

AECOM Infrastructure & Environment UK Limited
 CITYPOINT 2
 25 TYNDRUM ST.
 GLASGOW, G4 0JY
 Tel: +44 (0)141-354-6600
 www.aecom.com

AECOM

Drawing Number	Rev
FIGURE 4.7.2.1	-

Plot Date: 30/03/2017 6:29 PM
 File Name: BUILDABILITY DRAWING OPTION A

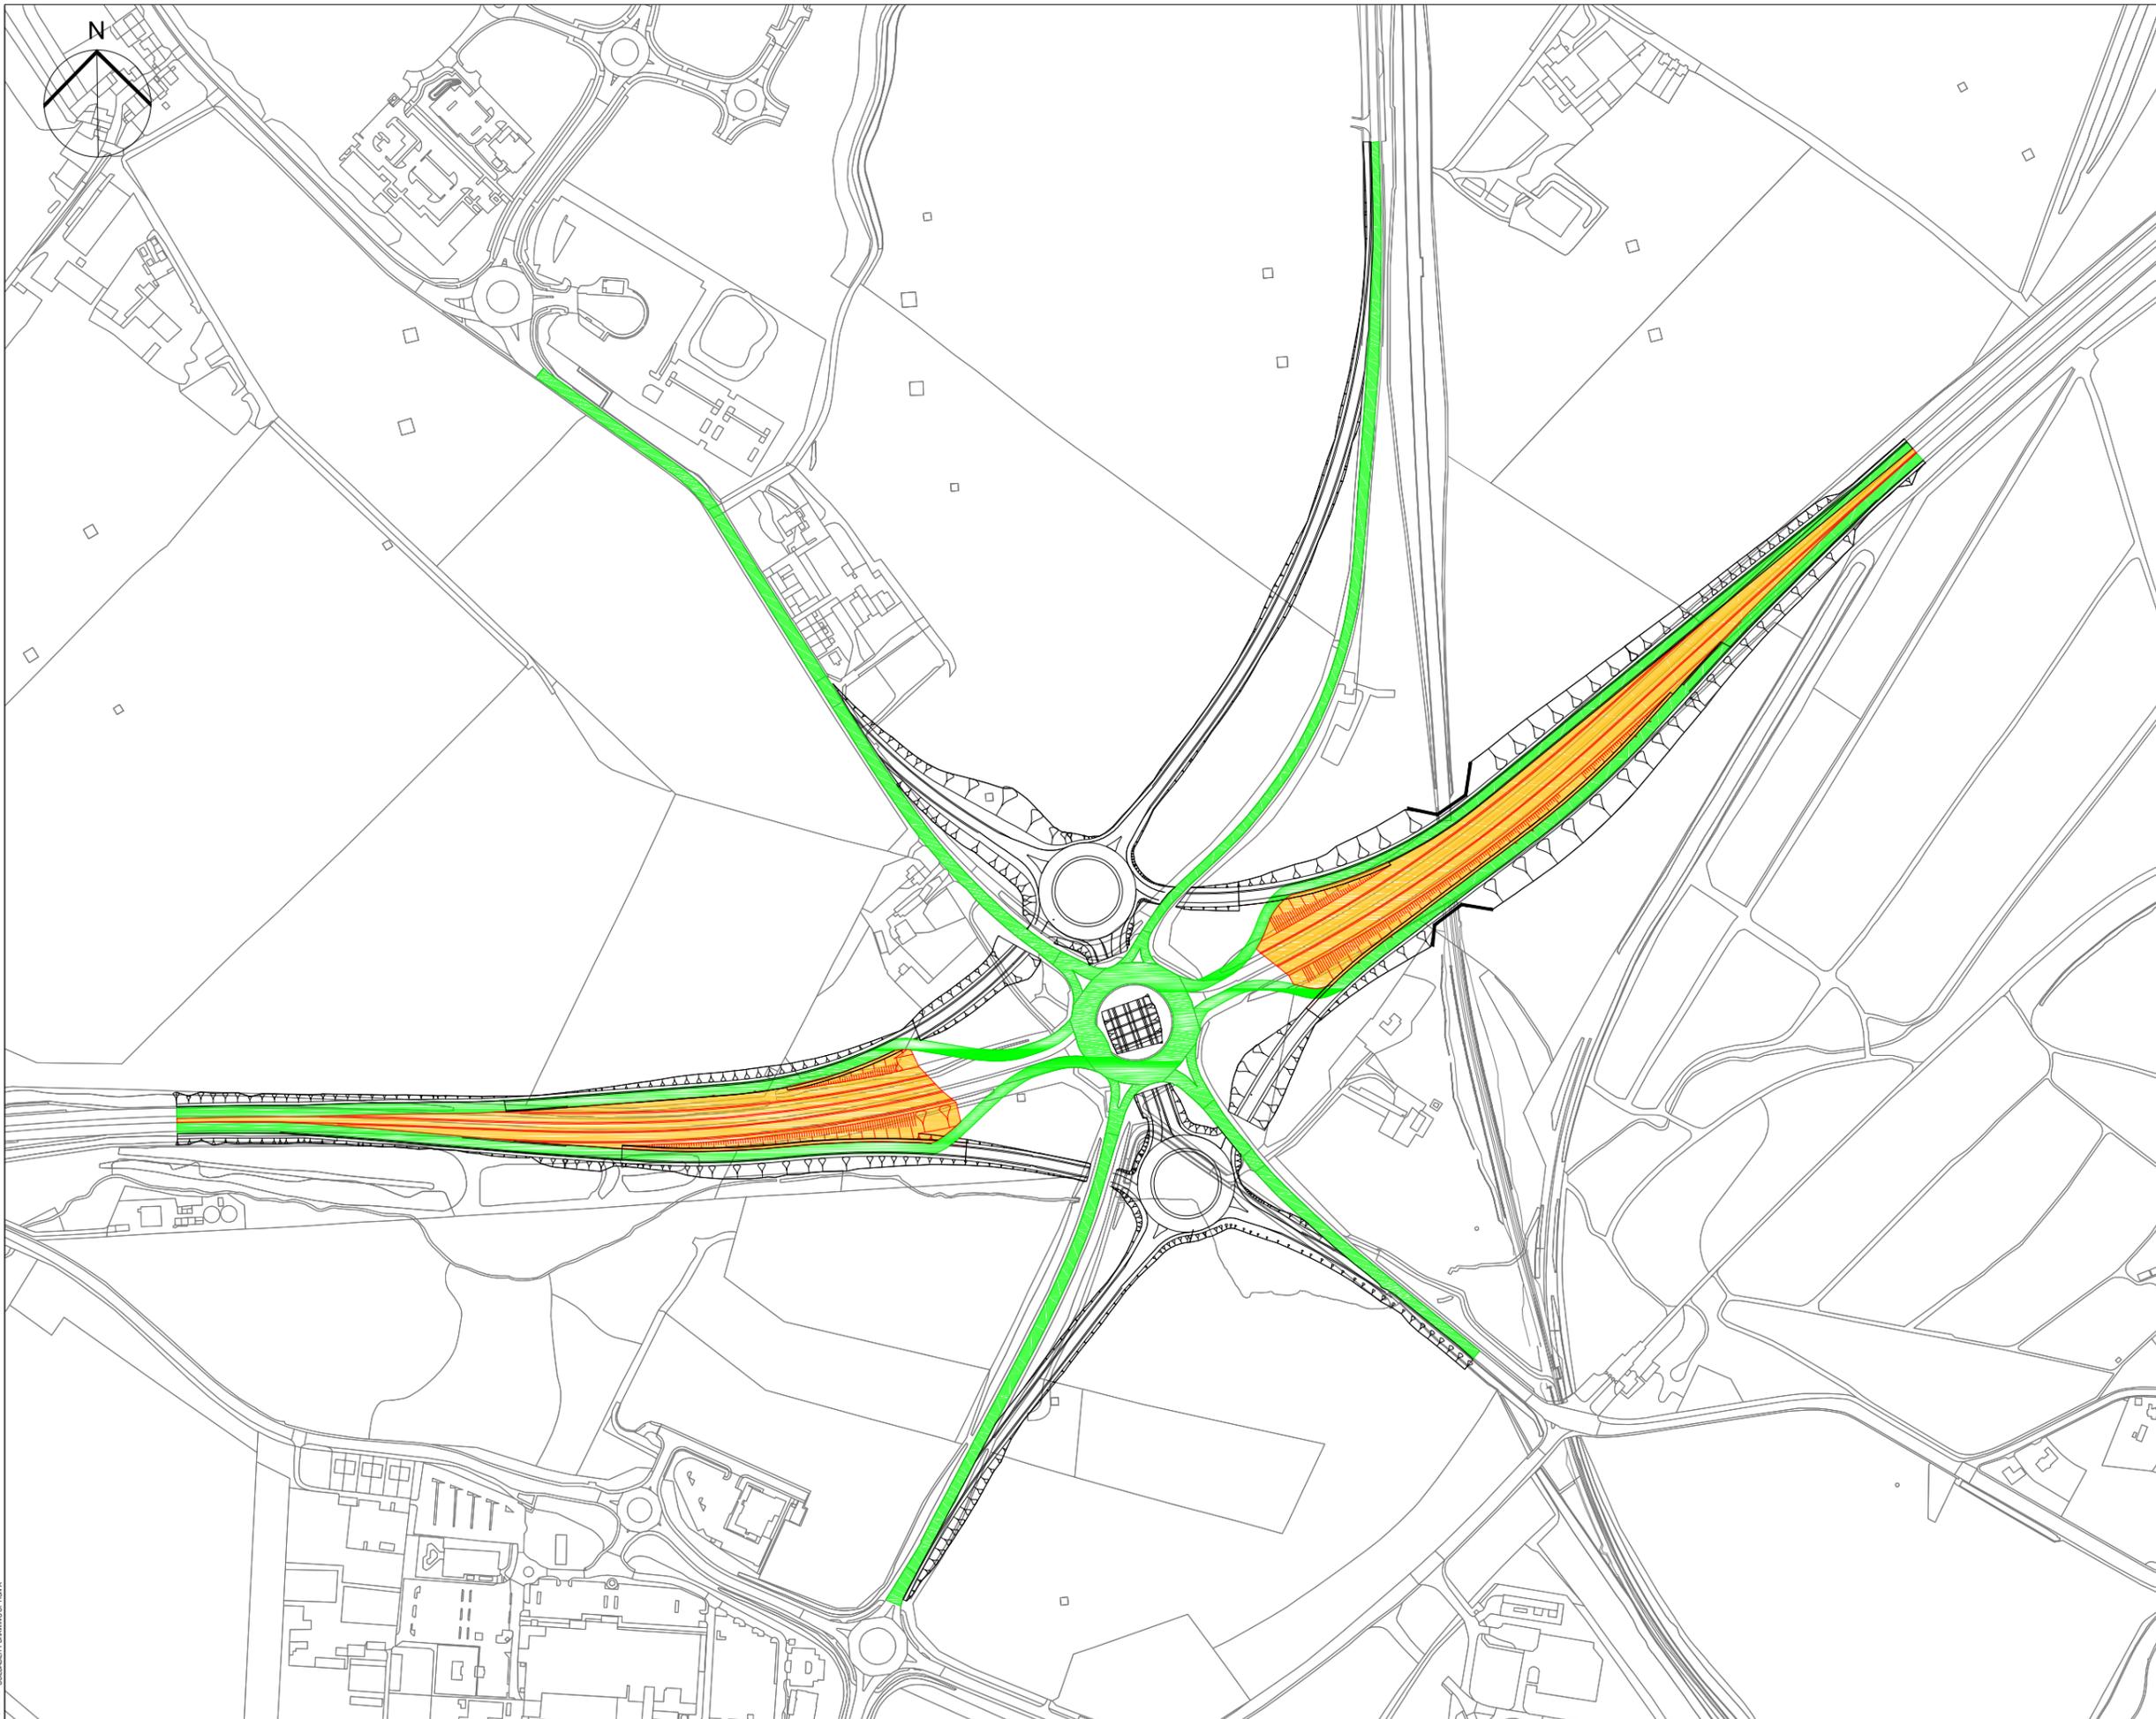

SAFETY, HEALTH AND ENVIRONMENTAL INFORMATION BOX

IT IS ASSUMED THAT ALL WORKS ON THIS DRAWING WILL BE CARRIED OUT BY A COMPETENT CONTRACTOR WORKING, WHERE APPROPRIATE, TO AN APPROPRIATE METHOD STATEMENT.

THIS DRAWING IS TO BE USED ONLY FOR THE PURPOSE OF ISSUE THAT IT WAS ISSUED FOR AND IS SUBJECT TO AMENDMENT.

NOTES

1. THIS DRAWING IS TO BE READ IN CONJUNCTION WITH ALL OTHER RELEVANT DOCUMENTATION.
2. DO NOT SCALE FROM THIS DRAWING, USE ONLY PRINTED DIMENSIONS.
3. ALL DIMENSIONS IN MILLIMETRES. ALL CHAINAGES, LEVELS AND COORDINATES ARE IN METRES UNLESS DEFINED OTHERWISE.
4. THIS DRAWING IS TO BE READ IN CONJUNCTION WITH THE PROJECT HEALTH & SAFETY FILE FOR ANY IDENTIFIED POTENTIAL RISKS.

- UNDER CONSTRUCTION
- TRAFFIC ROUTE
- COMPLETED WORK

Revision Details	By	Date	Suffix

Purpose of issue
FOR INFORMATION



Project Title
**A720
SHERIFFHALL ROUNDABOUT**


Drawing Title
**OPTION A
BUILDABILITY - PHASE 2**

Designed	Drawn	Checked	Approved	Date
AF	MK	SS	JL	07/03/2017
AECOM Internal Project No. 60470009		Subsidiary -		
Scale @ A3 NTS		Zone -		

THIS DOCUMENT HAS BEEN PREPARED PURSUANT TO AND SUBJECT TO THE TERMS OF AECOM APPOINTMENT BY ITS CLIENT. AECOM ACCEPTS NO LIABILITY FOR ANY USE OF THIS DOCUMENT OTHER THAN BY ITS ORIGINAL CLIENT OR FOLLOWING AECOM EXPRESS AGREEMENT TO SUCH USE, AND ONLY FOR THE PURPOSES FOR WHICH IT WAS PREPARED AND PROVIDED.

AECOM Infrastructure & Environment UK Limited
CITYFOUNT 2
25 TYNDRUM ST.
GLASGOW, G4 0JY
Tel: +44 (0)141 354 5600
www.aecom.com

Drawing Number FIGURE 4.7.2.2	Rev -
---	----------

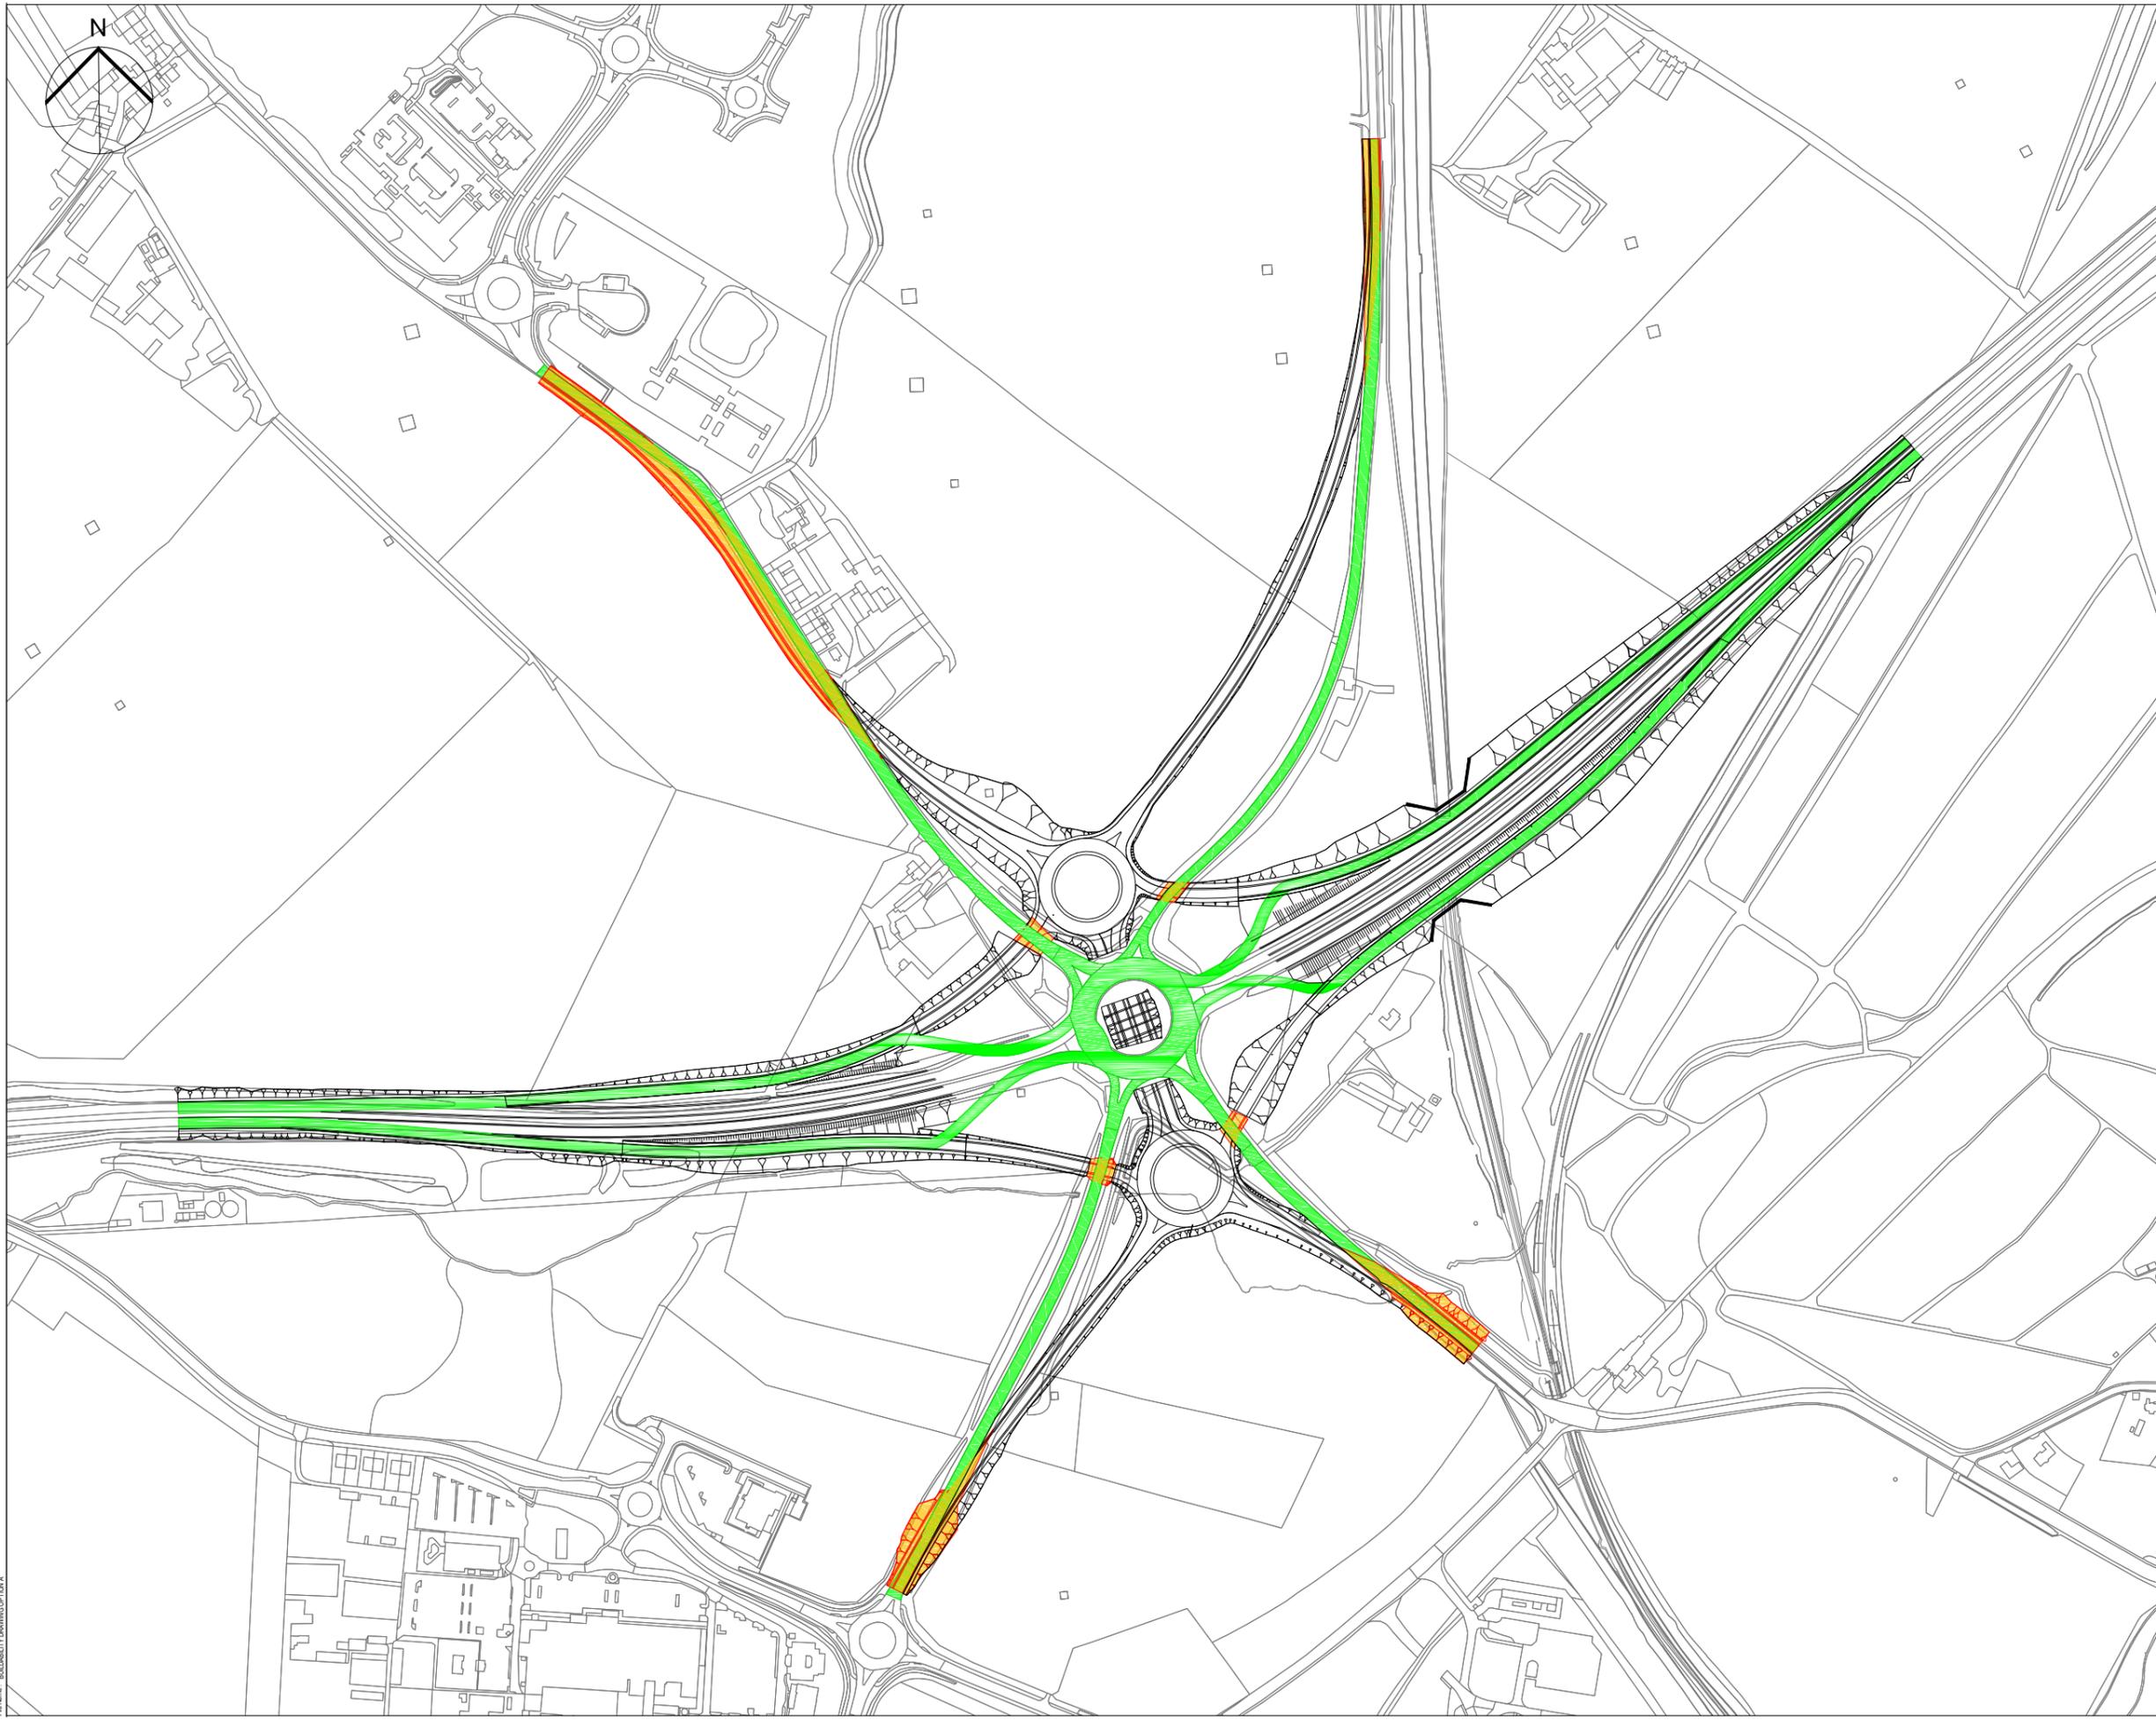

SAFETY, HEALTH AND ENVIRONMENTAL INFORMATION BOX

IT IS ASSUMED THAT ALL WORKS ON THIS DRAWING WILL BE CARRIED OUT BY A COMPETENT CONTRACTOR WORKING, WHERE APPROPRIATE, TO AN APPROPRIATE METHOD STATEMENT.

THIS DRAWING IS TO BE USED ONLY FOR THE PURPOSE OF ISSUE THAT IT WAS ISSUED FOR AND IS SUBJECT TO AMENDMENT.

NOTES

1. THIS DRAWING IS TO BE READ IN CONJUNCTION WITH ALL OTHER RELEVANT DOCUMENTATION.
2. DO NOT SCALE FROM THIS DRAWING, USE ONLY PRINTED DIMENSIONS.
3. ALL DIMENSIONS IN MILLIMETRES. ALL CHAINAGES, LEVELS AND COORDINATES ARE IN METRES UNLESS DEFINED OTHERWISE.
4. THIS DRAWING IS TO BE READ IN CONJUNCTION WITH THE PROJECT HEALTH & SAFETY FILE FOR ANY IDENTIFIED POTENTIAL RISKS.

LEGEND

- █ UNDER CONSTRUCTION
- █ TRAFFIC ROUTE
- COMPLETED WORK

Revision Details	By	Date	Suffix

Purpose of issue: **FOR INFORMATION**

Client: 

Project Title: **A720 SHERIFFHALL ROUNDABOUT**

Drawing Title: **OPTION A BUILDABILITY - PHASE 3**

Designed	Drawn	Checked	Approved	Date
AF	MK	SS	JL	07/03/2017

AECOM Internal Project No. 60470009

Scale @ A3: NTS

Subsidiary: -

Zone: -


THIS DOCUMENT HAS BEEN PREPARED PURSUANT TO AND SUBJECT TO THE TERMS OF AECOM APPOINTMENT BY ITS CLIENT. AECOM ACCEPTS NO LIABILITY FOR ANY USE OF THIS DOCUMENT OTHER THAN BY ITS ORIGINAL CLIENT OR FOLLOWING AECOM EXPRESS AGREEMENT TO SUCH USE, AND ONLY FOR THE PURPOSES FOR WHICH IT WAS PREPARED AND PROVIDED.

AECOM Infrastructure & Environment UK Limited
 CITYPOINT 2
 25 TYNDRUM ST.
 GLASGOW, G4 0JY
 Tel: +44 (0)141 354 5600
 www.aecom.com

AECOM

Drawing Number	Rev
FIGURE 4.7.2.3	-

Plot Date: 3/02/2017 4:02 PM
 File Name: BUILDABILITY DRAWING OPTION A

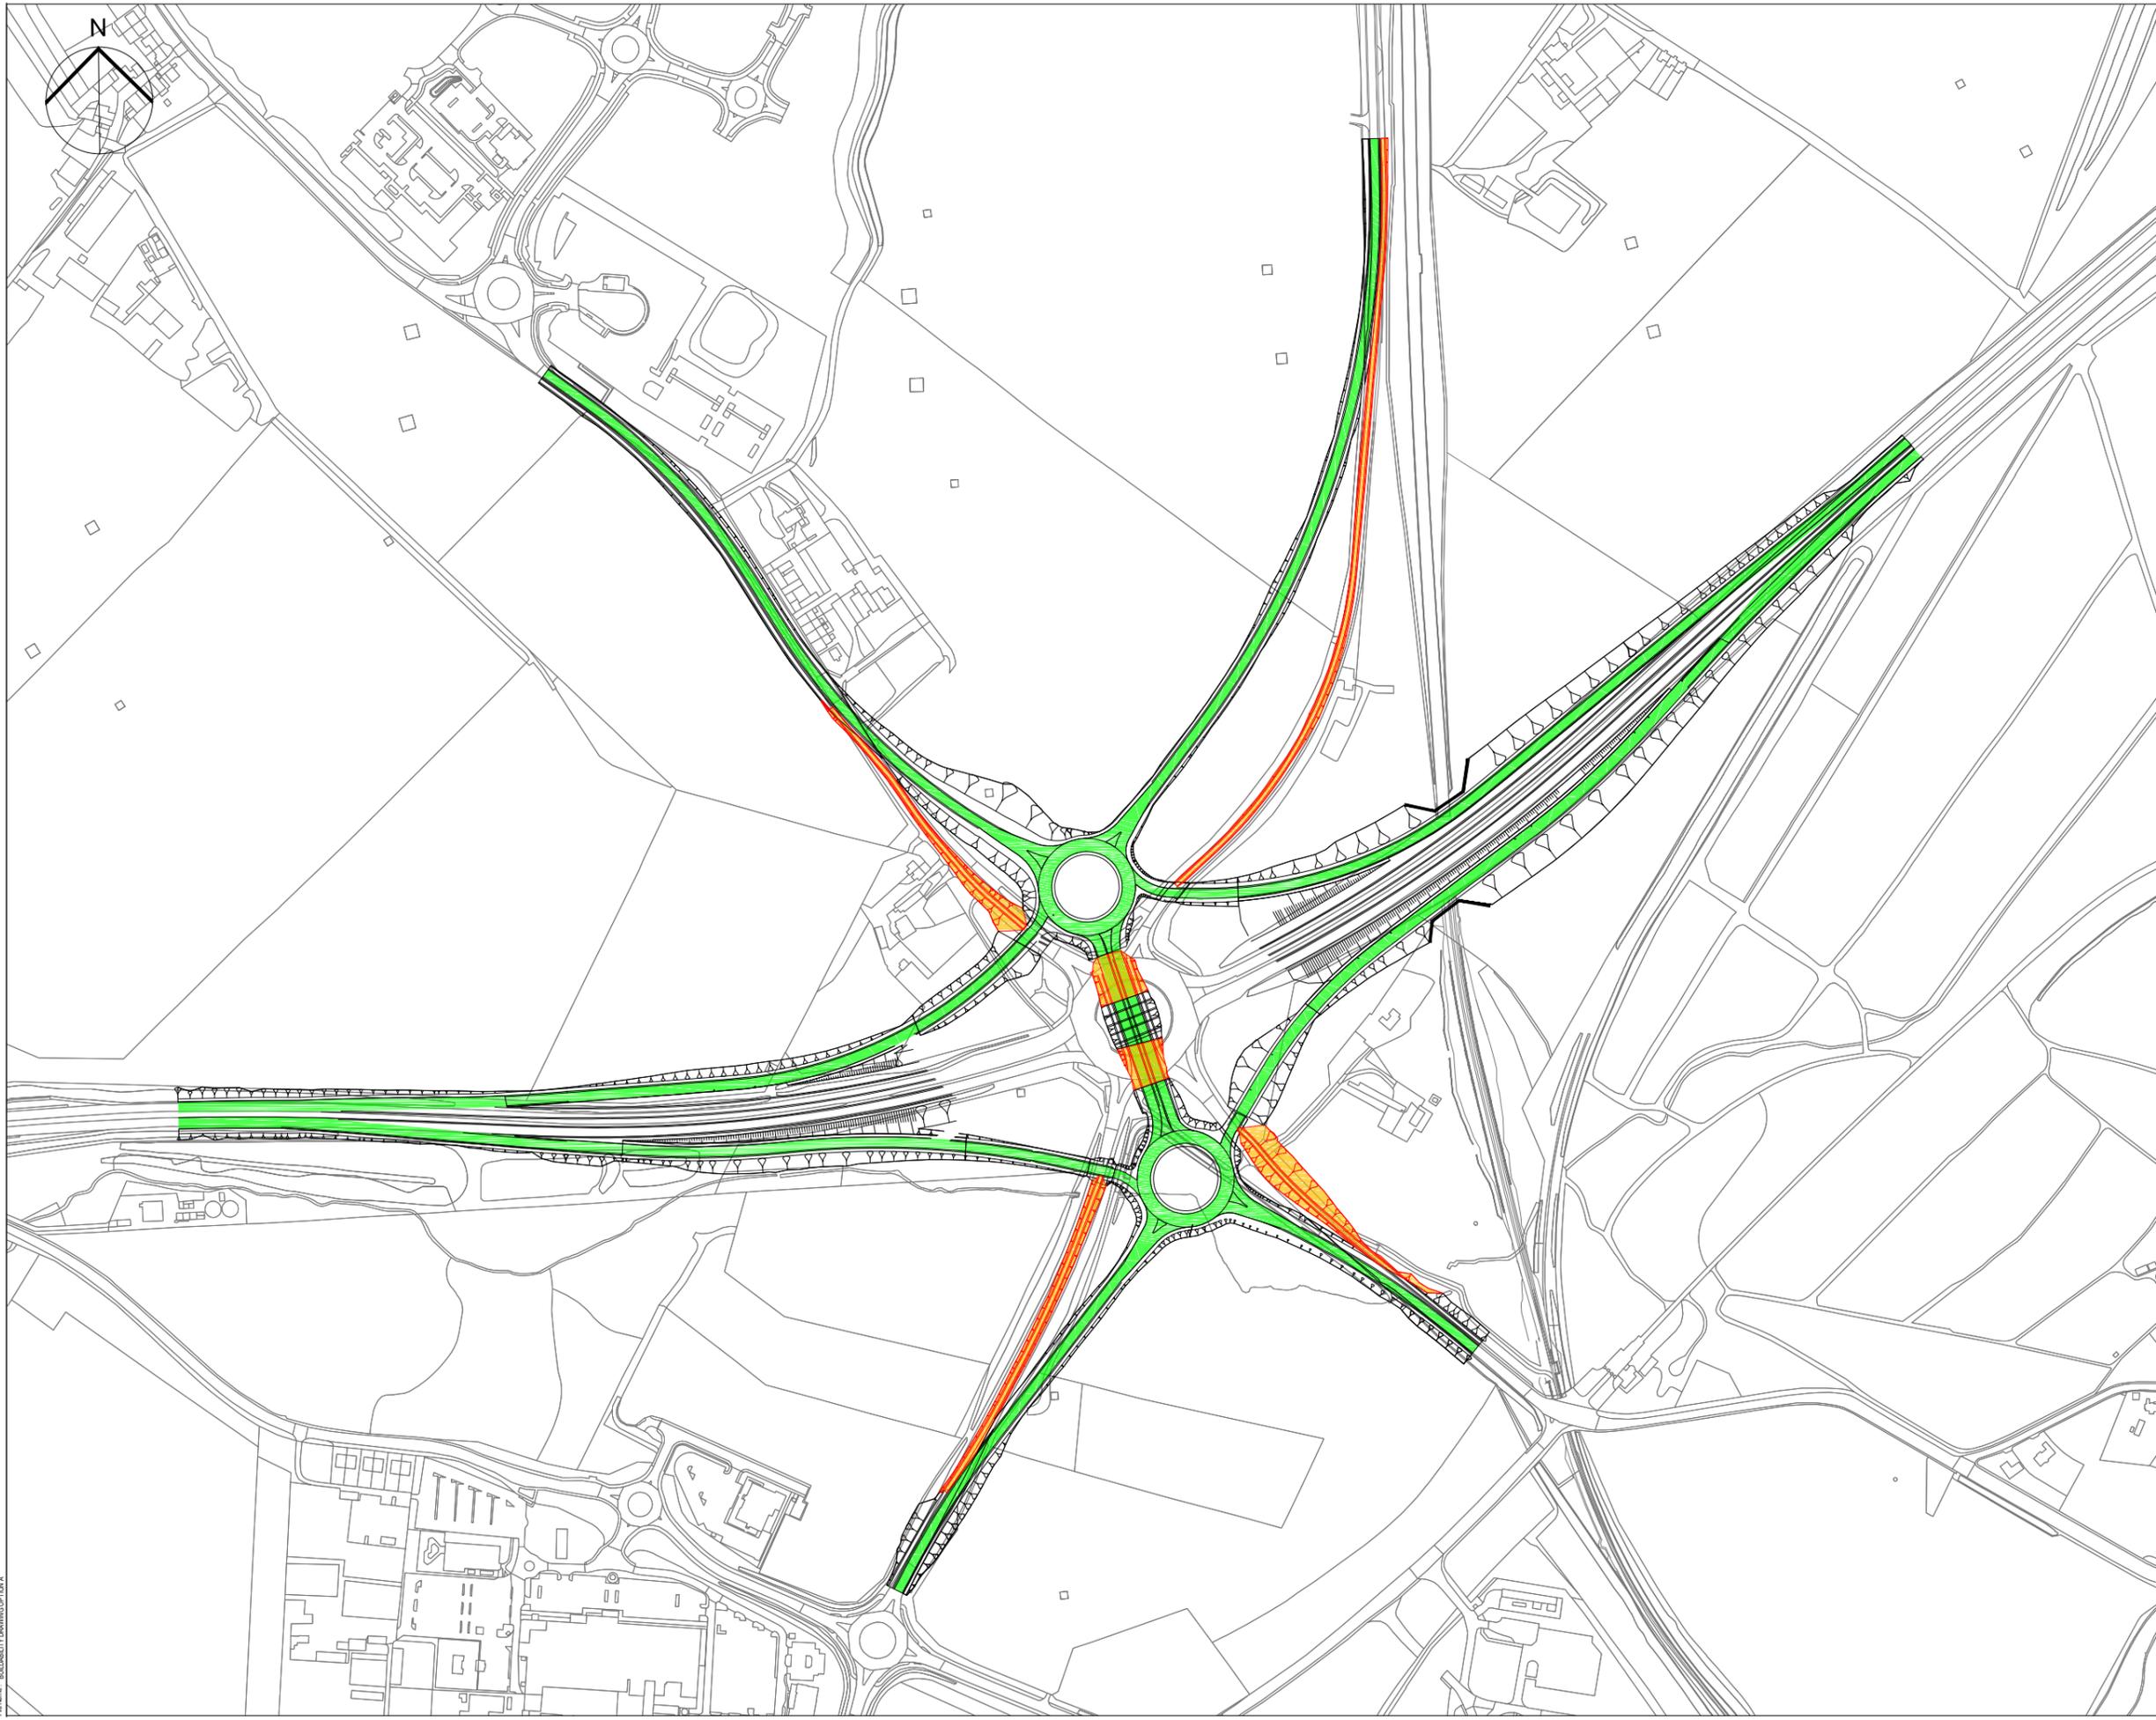

SAFETY, HEALTH AND ENVIRONMENTAL INFORMATION BOX

IT IS ASSUMED THAT ALL WORKS ON THIS DRAWING WILL BE CARRIED OUT BY A COMPETENT CONTRACTOR WORKING, WHERE APPROPRIATE, TO AN APPROPRIATE METHOD STATEMENT.

THIS DRAWING IS TO BE USED ONLY FOR THE PURPOSE OF ISSUE THAT IT WAS ISSUED FOR AND IS SUBJECT TO AMENDMENT.

NOTES

- THIS DRAWING IS TO BE READ IN CONJUNCTION WITH ALL OTHER RELEVANT DOCUMENTATION.
- DO NOT SCALE FROM THIS DRAWING, USE ONLY PRINTED DIMENSIONS.
- ALL DIMENSIONS IN MILLIMETRES, ALL CHAINAGES, LEVELS AND COORDINATES ARE IN METRES UNLESS DEFINED OTHERWISE.
- THIS DRAWING IS TO BE READ IN CONJUNCTION WITH THE PROJECT HEALTH & SAFETY FILE FOR ANY IDENTIFIED POTENTIAL RISKS.

LEGEND

- UNDER CONSTRUCTION
- TRAFFIC ROUTE
- COMPLETED WORK

Revision Details	By	Date	Suffix
	Check		

Purpose of issue: **FOR INFORMATION**

Client: 

Project Title: **A720 SHERIFHALL ROUNDABOUT**

Drawing Title: **OPTION A BUILDABILITY - PHASE 4**

Designed	Drawn	Checked	Approved	Date
AF	MK	SS	JL	07/03/2017

AECOM Internal Project No. 60470009

Scale @ A3: NTS

Subsidiary: -

Zone: -


THIS DOCUMENT HAS BEEN PREPARED PURSUANT TO AND SUBJECT TO THE TERMS OF AECOM APPOINTMENT BY ITS CLIENT. AECOM ACCEPTS NO LIABILITY FOR ANY USE OF THIS DOCUMENT OTHER THAN BY ITS ORIGINAL CLIENT OR FOLLOWING AECOM EXPRESS AGREEMENT TO SUCH USE, AND ONLY FOR THE PURPOSES FOR WHICH IT WAS PREPARED AND PROVIDED.

AECOM Infrastructure & Environment UK Limited
 CITYPOINT 2
 25 TYNDRUM ST.
 GLASGOW, G4 0JY
 Tel: +44 (0)141 354 5600
 www.aecom.com

AECOM

Drawing Number	Rev
FIGURE 4.7.2.4	-

Plot Date: 3/02/2017 4:58 PM
 File Name: BUILDABILITY DRAWING OPTION A

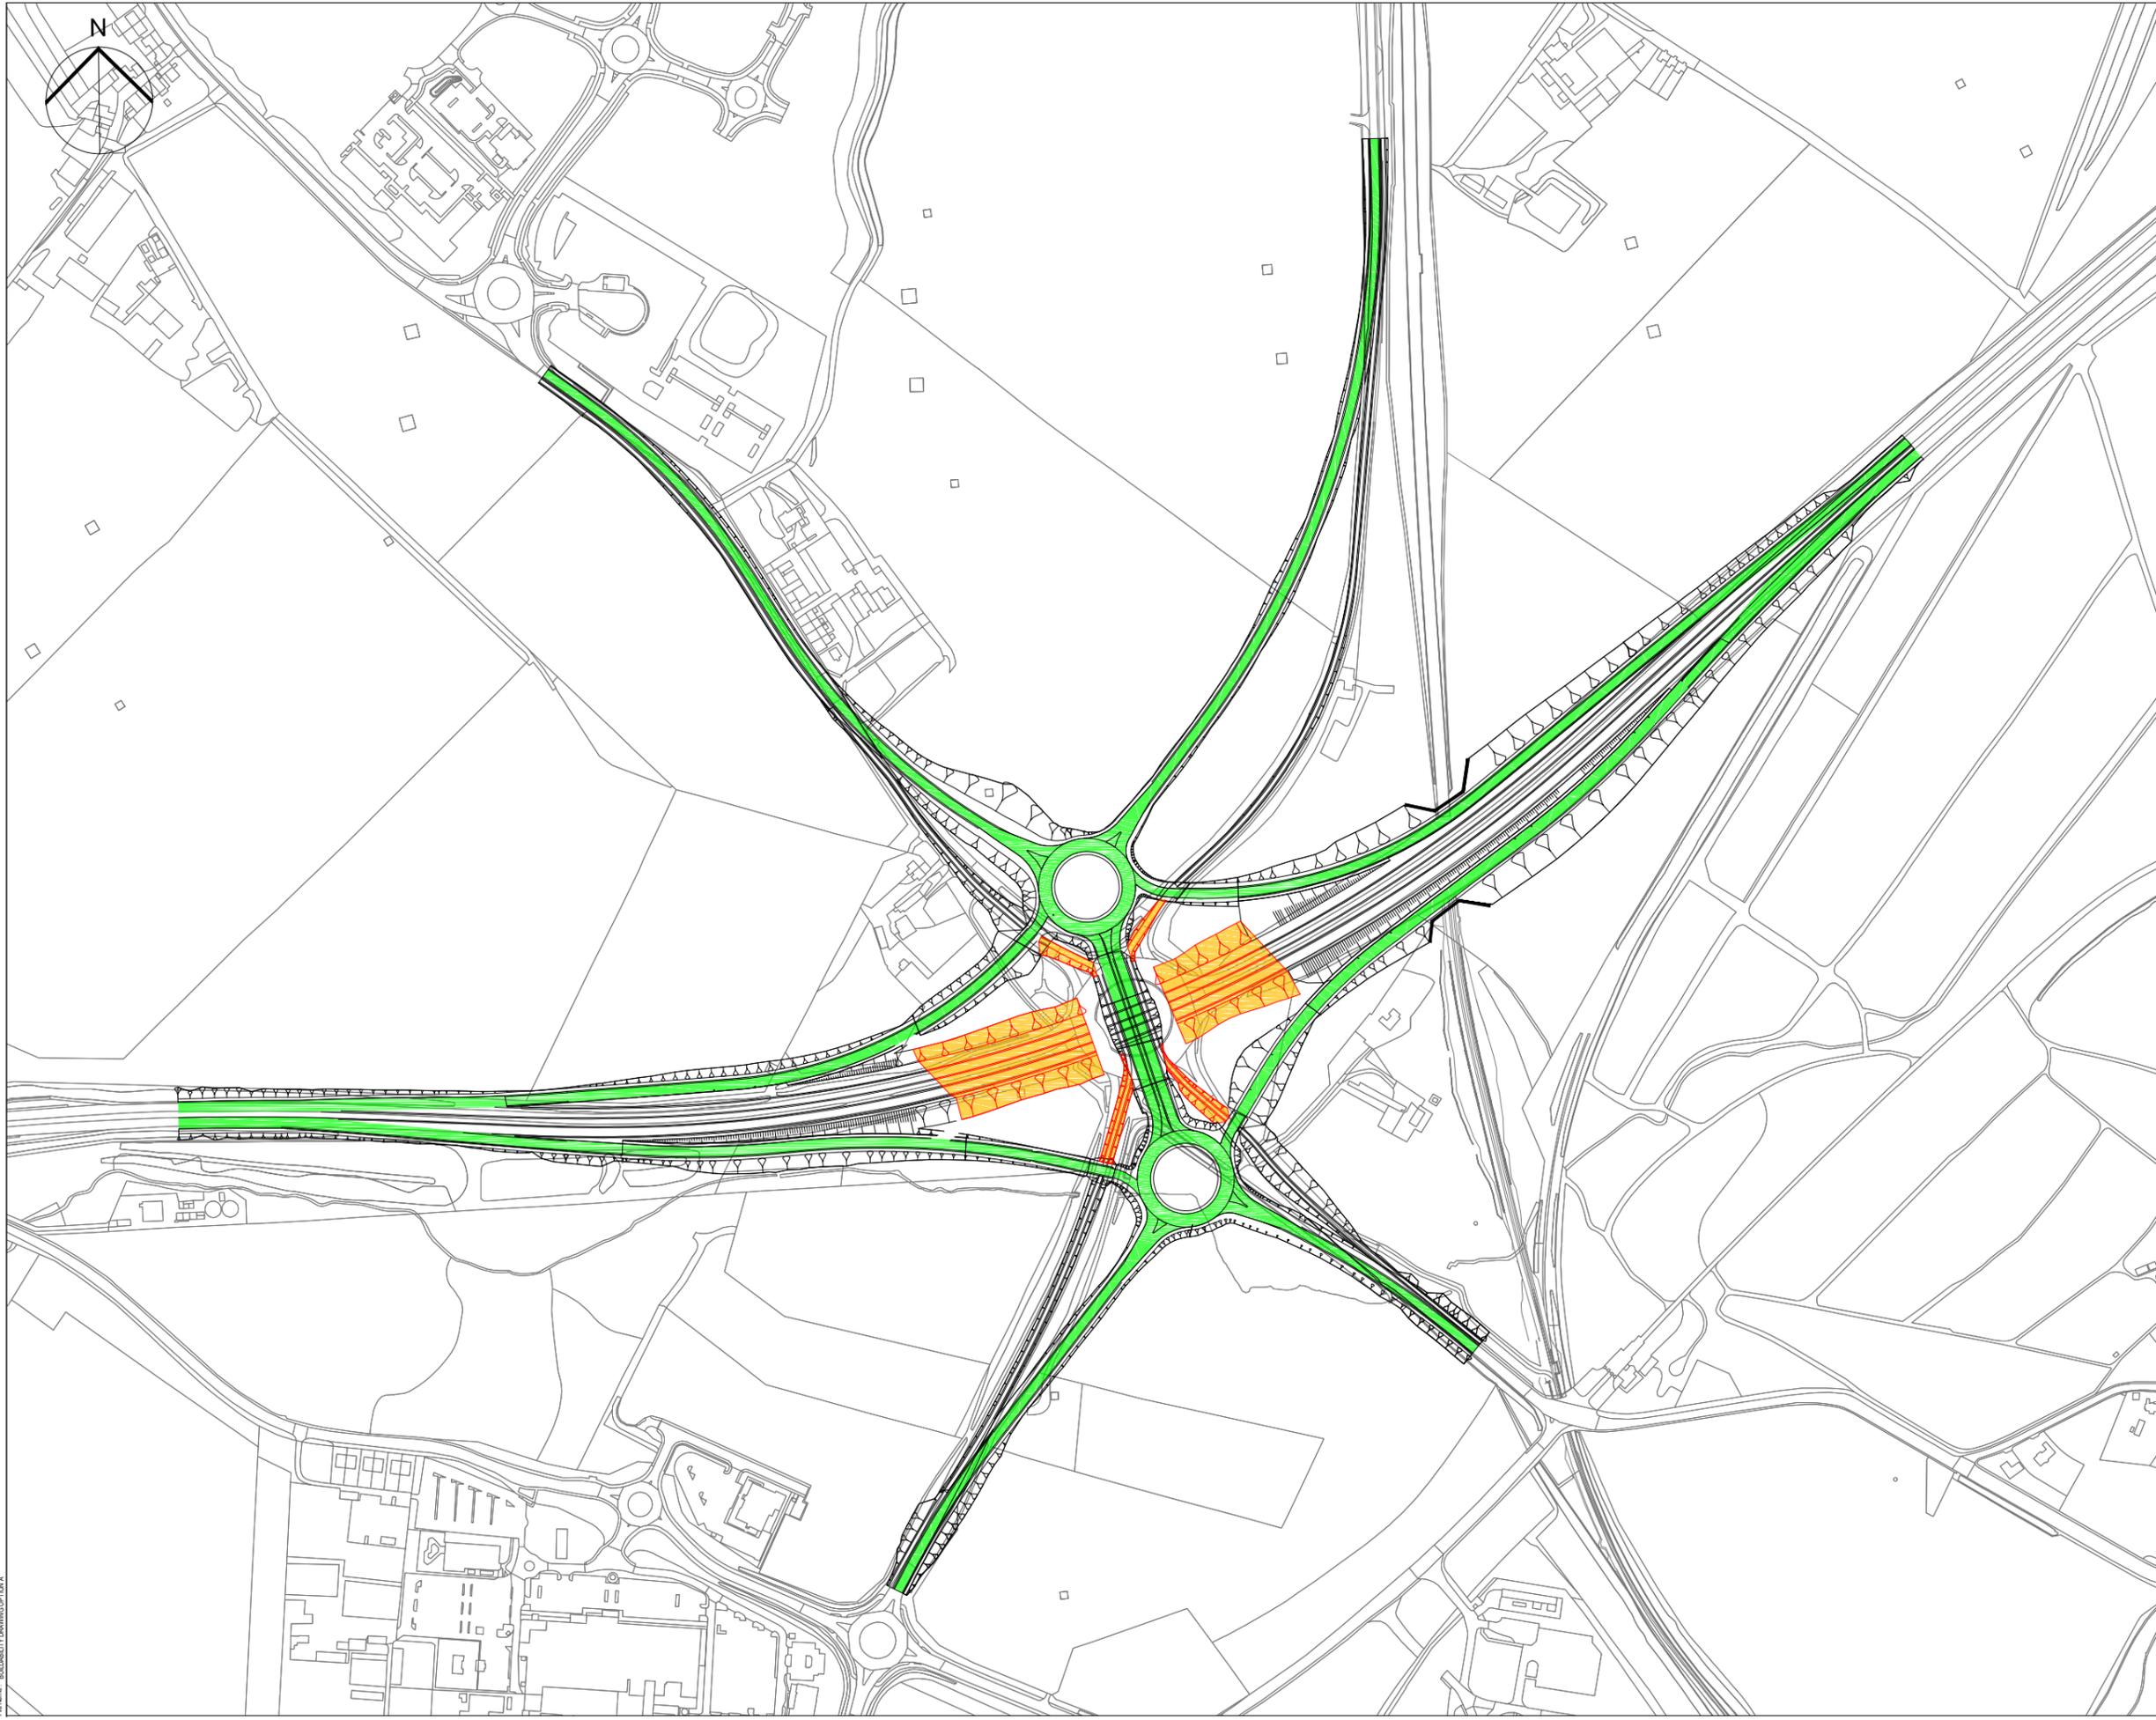

SAFETY, HEALTH AND ENVIRONMENTAL INFORMATION BOX

IT IS ASSUMED THAT ALL WORKS ON THIS DRAWING WILL BE CARRIED OUT BY A COMPETENT CONTRACTOR WORKING, WHERE APPROPRIATE, TO AN APPROPRIATE METHOD STATEMENT.

THIS DRAWING IS TO BE USED ONLY FOR THE PURPOSE OF ISSUE THAT IT WAS ISSUED FOR AND IS SUBJECT TO AMENDMENT.

NOTES

1. THIS DRAWING IS TO BE READ IN CONJUNCTION WITH ALL OTHER RELEVANT DOCUMENTATION.
2. DO NOT SCALE FROM THIS DRAWING, USE ONLY PRINTED DIMENSIONS.
3. ALL DIMENSIONS IN MILLIMETRES, ALL CHAINAGES, LEVELS AND COORDINATES ARE IN METRES UNLESS DEFINED OTHERWISE.
4. THIS DRAWING IS TO BE READ IN CONJUNCTION WITH THE PROJECT HEALTH & SAFETY FILE FOR ANY IDENTIFIED POTENTIAL RISKS.

LEGEND

- UNDER CONSTRUCTION
- TRAFFIC ROUTE
- COMPLETED WORK

Revision Details	By	Date	Suffix

Purpose of issue: **FOR INFORMATION**

Client:

Project Title: **A720 SHERIFFHALL ROUNDABOUT**

Drawing Title: **OPTION A BUILDABILITY - PHASE 5**

Designed	Drawn	Checked	Approved	Date
AF	MK	SS	JL	07/03/2017

AECOM Internal Project No. 60470009

Scale @ A3: NTS

Subsidiary: -

Zone: -


THIS DOCUMENT HAS BEEN PREPARED PURSUANT TO AND SUBJECT TO THE TERMS OF AECOM APPOINTMENT BY ITS CLIENT. AECOM ACCEPTS NO LIABILITY FOR ANY USE OF THIS DOCUMENT OTHER THAN BY ITS ORIGINAL CLIENT OR FOLLOWING AECOM EXPRESS AGREEMENT TO SUCH USE, AND ONLY FOR THE PURPOSES FOR WHICH IT WAS PREPARED AND PROVIDED.

AECOM Infrastructure & Environment UK Limited
 CITYPOINT 2
 25 TYNDRUM ST.
 GLASGOW, G4 0JY
 Tel: +44 (0)141 354 5600
www.aecom.com

AECOM

Drawing Number	Rev
FIGURE 4.7.2.5	-

Plot Date: 3/20/2017 4:58 PM
 File Name: BUILDABILITY DRAWING OPTION A

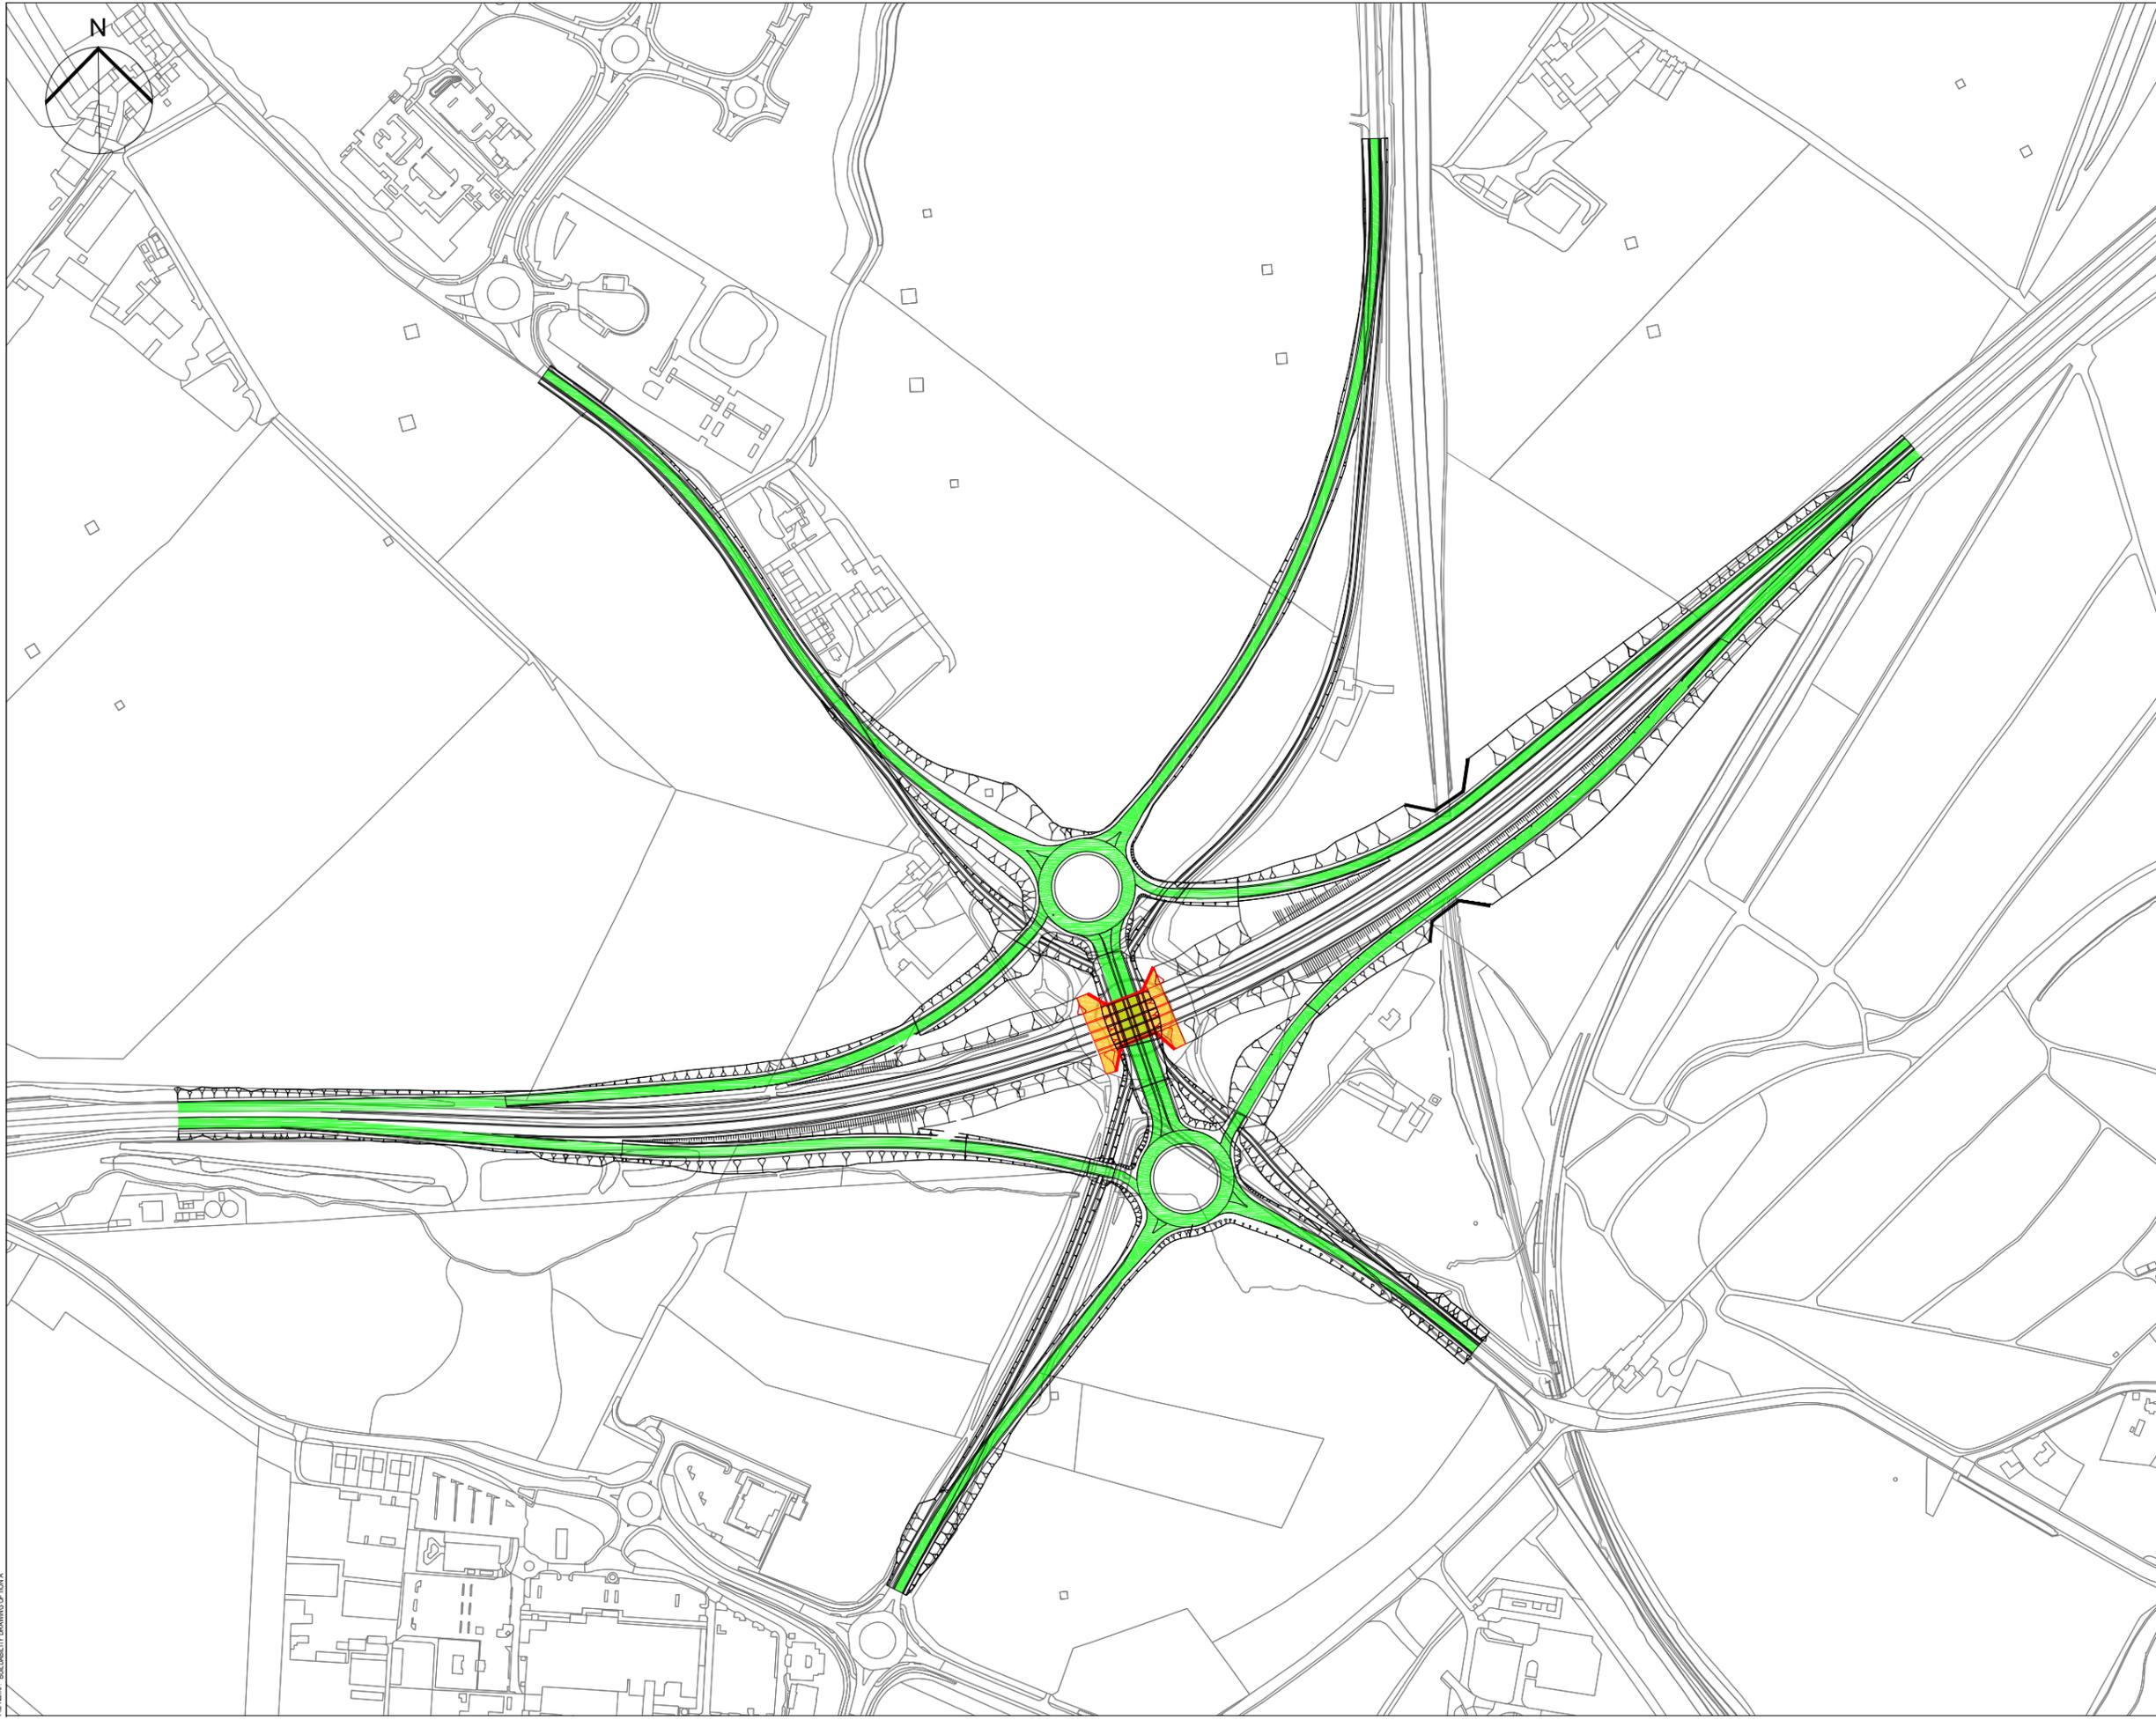

SAFETY, HEALTH AND ENVIRONMENTAL INFORMATION BOX

IT IS ASSUMED THAT ALL WORKS ON THIS DRAWING WILL BE CARRIED OUT BY A COMPETENT CONTRACTOR WORKING, WHERE APPROPRIATE, TO AN APPROPRIATE METHOD STATEMENT.

THIS DRAWING IS TO BE USED ONLY FOR THE PURPOSE OF ISSUE THAT IT WAS ISSUED FOR AND IS SUBJECT TO AMENDMENT.

NOTES

1. THIS DRAWING IS TO BE READ IN CONJUNCTION WITH ALL OTHER RELEVANT DOCUMENTATION.
2. DO NOT SCALE FROM THIS DRAWING. USE ONLY PRINTED DIMENSIONS.
3. ALL DIMENSIONS IN MILLIMETRES. ALL CHAINAGES, LEVELS AND COORDINATES ARE IN METRES UNLESS DEFINED OTHERWISE.
4. THIS DRAWING IS TO BE READ IN CONJUNCTION WITH THE PROJECT HEALTH & SAFETY FILE FOR ANY IDENTIFIED POTENTIAL RISKS.

-  UNDER CONSTRUCTION
-  TRAFFIC ROUTE
-  COMPLETED WORK

Revision Details	By	Check	Date	Suffix

Purpose of issue: **FOR INFORMATION**



Project Title: **A720 SHERIFFHALL ROUNDABOUT**

Drawing Title: **OPTION A BUILDABILITY - PHASE 6**

Designed	Drawn	Checked	Approved	Date
AF	MK	SS	JL	07/03/2017
AECOM Internal Project No. 60470009		Suitability -		
Scale @ A3 NTS		Zone		


THIS DOCUMENT HAS BEEN PREPARED PURSUANT TO AND SUBJECT TO THE TERMS OF AECOM APPOINTMENT BY ITS CLIENT. AECOM ACCEPTS NO LIABILITY FOR ANY USE OF THIS DOCUMENT OTHER THAN BY ITS ORIGINAL CLIENT OR FOLLOWING AECOM EXPRESS AGREEMENT TO SUCH USE, AND ONLY FOR THE PURPOSES FOR WHICH IT WAS PREPARED AND PROVIDED.

AECOM Infrastructure & Environment UK Limited
 CITYPOINT 2
 25 TYNDRIAM ST.
 GLASGOW, G4 0JY
 Tel: +44 (0)141 354 9600
 www.aecom.com



Drawing Number	Rev
FIGURE 4.7.2.6	-

File Name: 30100117_A46P6M
 File Name: BUILDABILITY DRAWING OPTION A

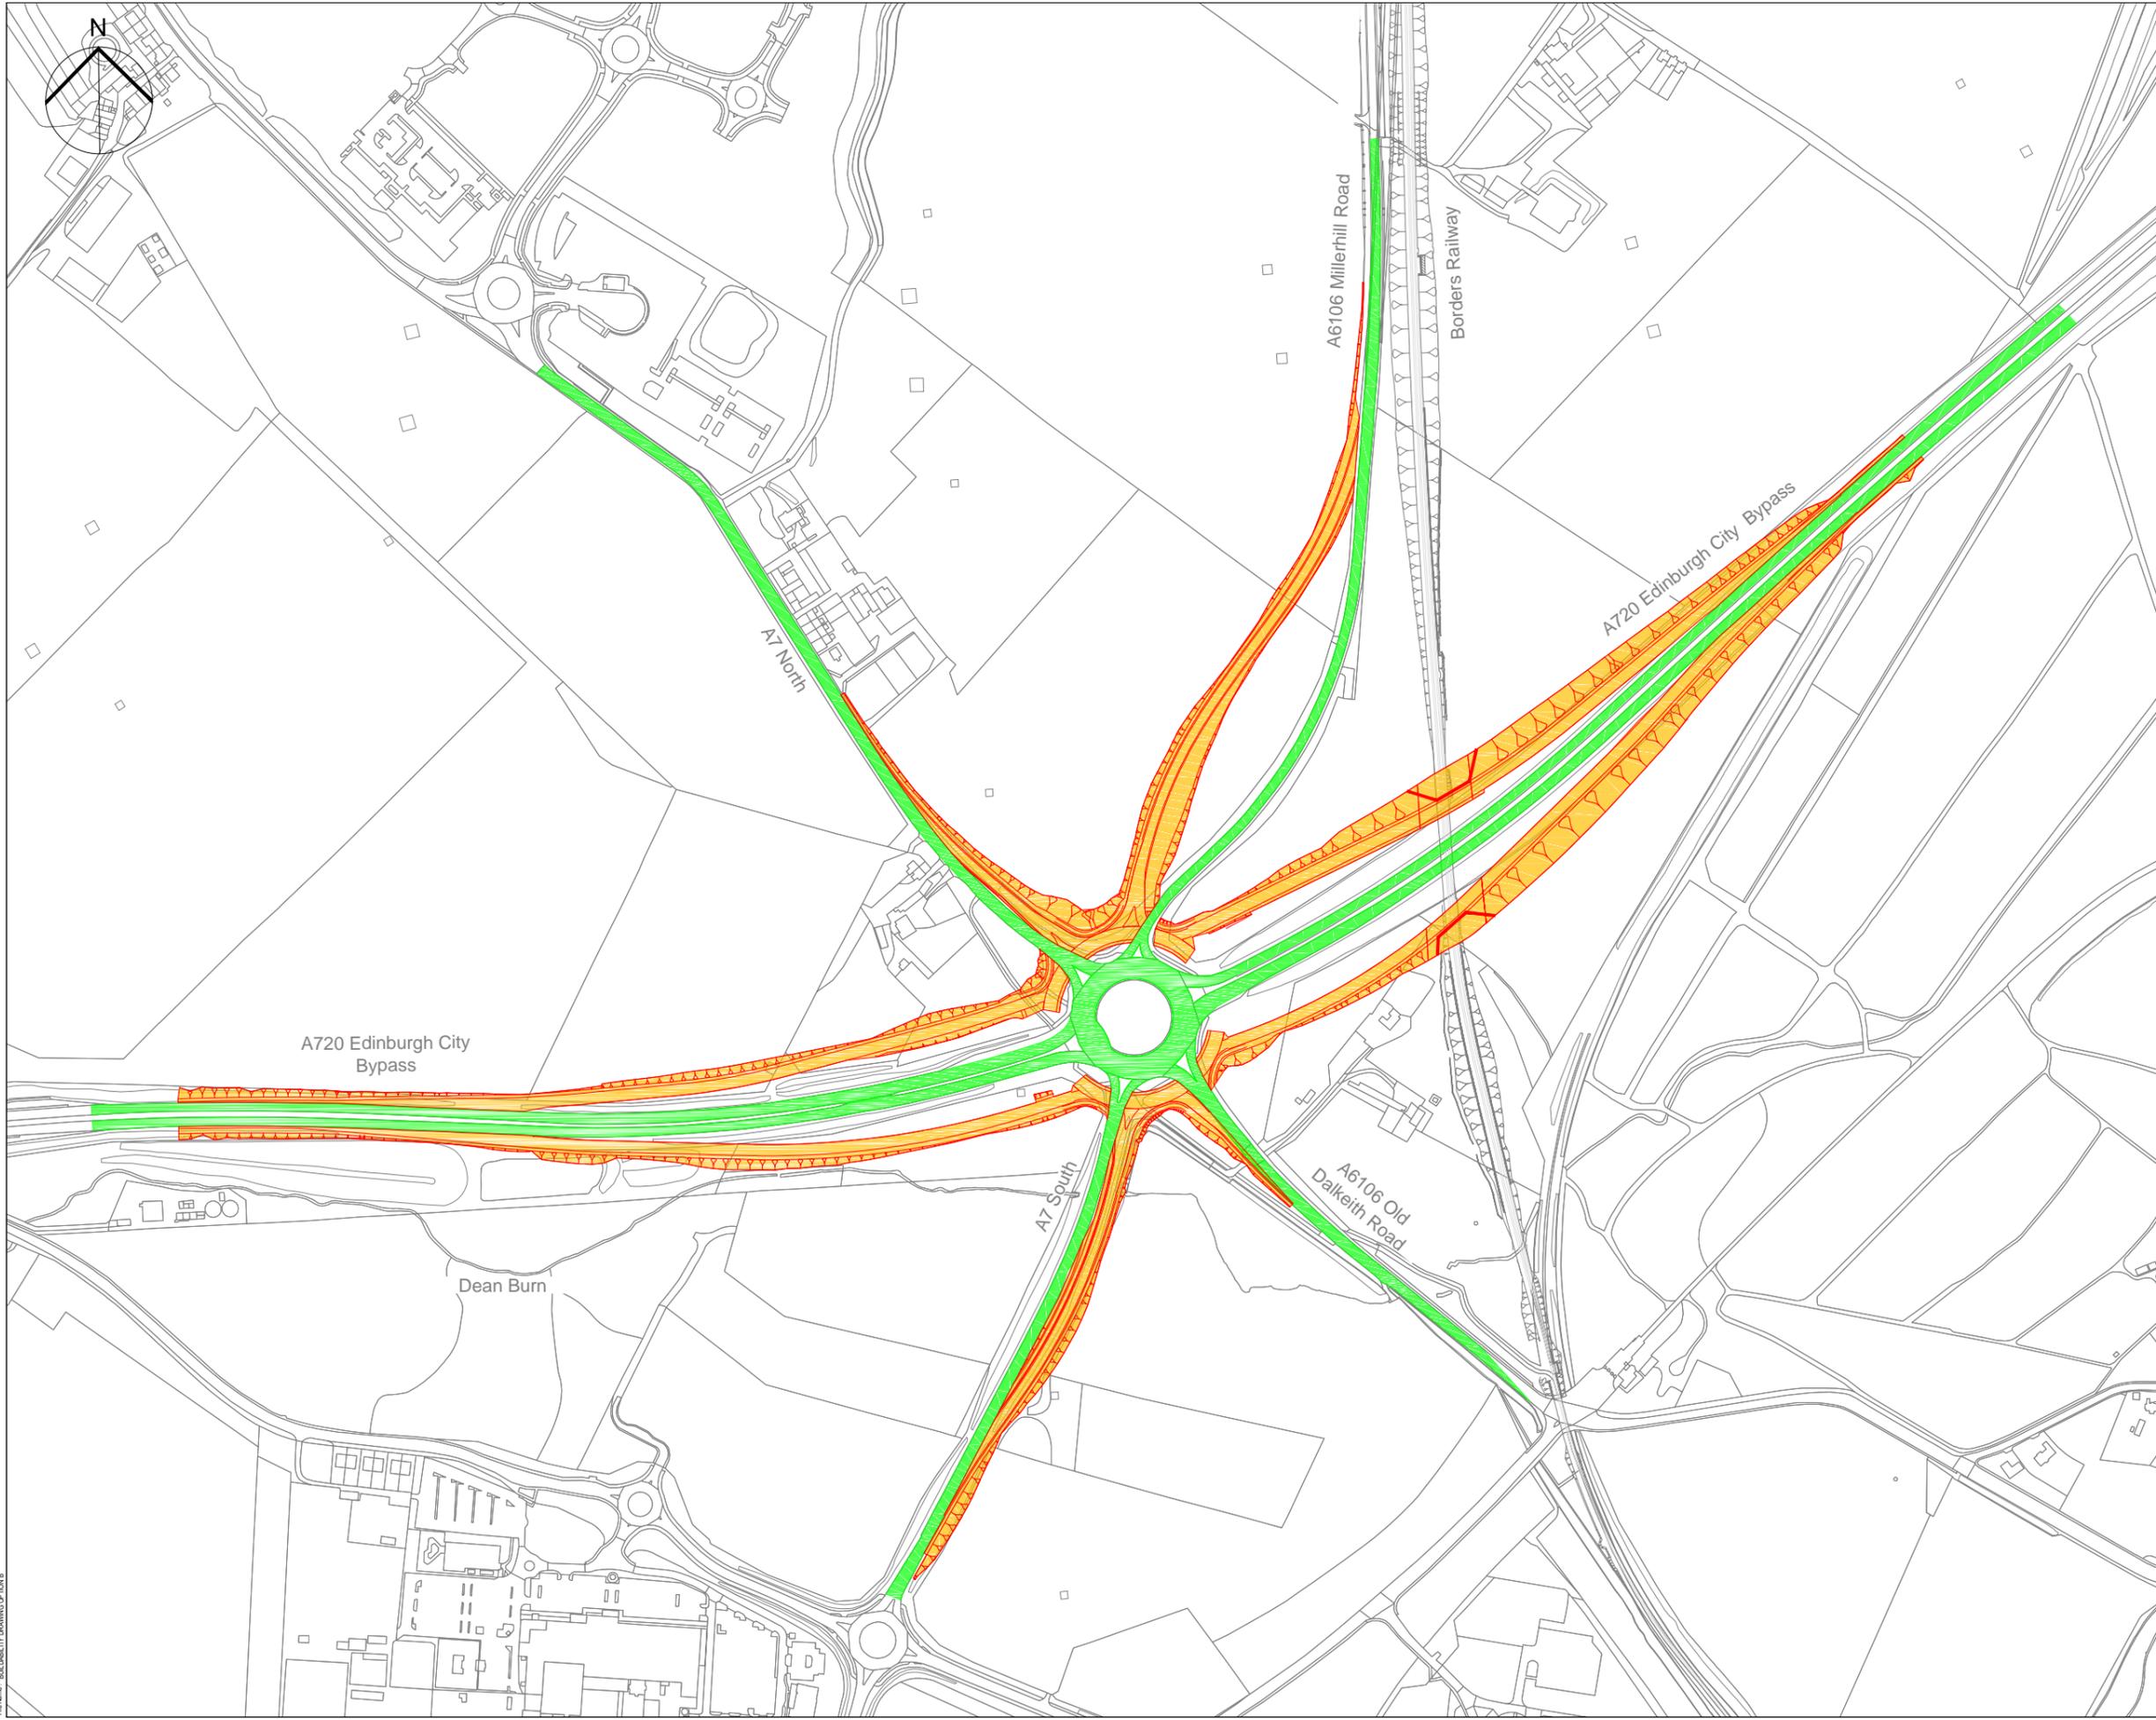

SAFETY, HEALTH AND ENVIRONMENTAL INFORMATION BOX

IT IS ASSUMED THAT ALL WORKS ON THIS DRAWING WILL BE CARRIED OUT BY A COMPETENT CONTRACTOR WORKING, WHERE APPROPRIATE, TO AN APPROPRIATE METHOD STATEMENT.

THIS DRAWING IS TO BE USED ONLY FOR THE PURPOSE OF ISSUE THAT IT WAS ISSUED FOR AND IS SUBJECT TO AMENDMENT.

NOTES


- THIS DRAWING IS TO BE READ IN CONJUNCTION WITH ALL OTHER RELEVANT DOCUMENTATION.
- DO NOT SCALE FROM THIS DRAWING. USE ONLY PRINTED DIMENSIONS.
- ALL DIMENSIONS IN MILLIMETRES. ALL CHAINAGES, LEVELS AND COORDINATES ARE IN METRES UNLESS DEFINED OTHERWISE.
- THIS DRAWING IS TO BE READ IN CONJUNCTION WITH THE PROJECT HEALTH & SAFETY FILE FOR ANY IDENTIFIED POTENTIAL RISKS.

LEGEND

- UNDER CONSTRUCTION
- TRAFFIC ROUTE
- COMPLETED WORK

Revision Details		By	Date	Suffix
FOR INFORMATION				
				
A720 SHERIFFHALL ROUNDABOUT				
OPTION B BUILDABILITY - PHASE 1				
Designed	Drawn	Checked	Approved	Date
AF	MK	SS	JL	07/03/2017
AECOM Internal Project No.		Suitability		
60470009		Zone		
Scale @ A3		Zone		
NTS				
<small>THIS DOCUMENT HAS BEEN PREPARED PURSUANT TO AND SUBJECT TO THE TERMS OF AECOM APPOINTMENT BY ITS CLIENT. AECOM ACCEPTS NO LIABILITY FOR ANY USE OF THIS DOCUMENT OTHER THAN BY ITS ORIGINAL CLIENT OR FOLLOWING AECOM EXPRESS AGREEMENT TO SUCH USE, AND ONLY FOR THE PURPOSES FOR WHICH IT WAS PREPARED AND PROVIDED.</small>				
<small>AECOM Infrastructure & Environment UK Limited CITYPOINT 2 25 TYNDALM ST. GLASGOW, G4 0JY Tel: +44 (0)141 354 5600 www.aecom.com</small>				
AECOM				
Drawing Number				Rev
FIGURE 4.7.3.1				-

Project: 300017 A10 PM
 File Name: BUILDABILITY DRAWING OPTION B

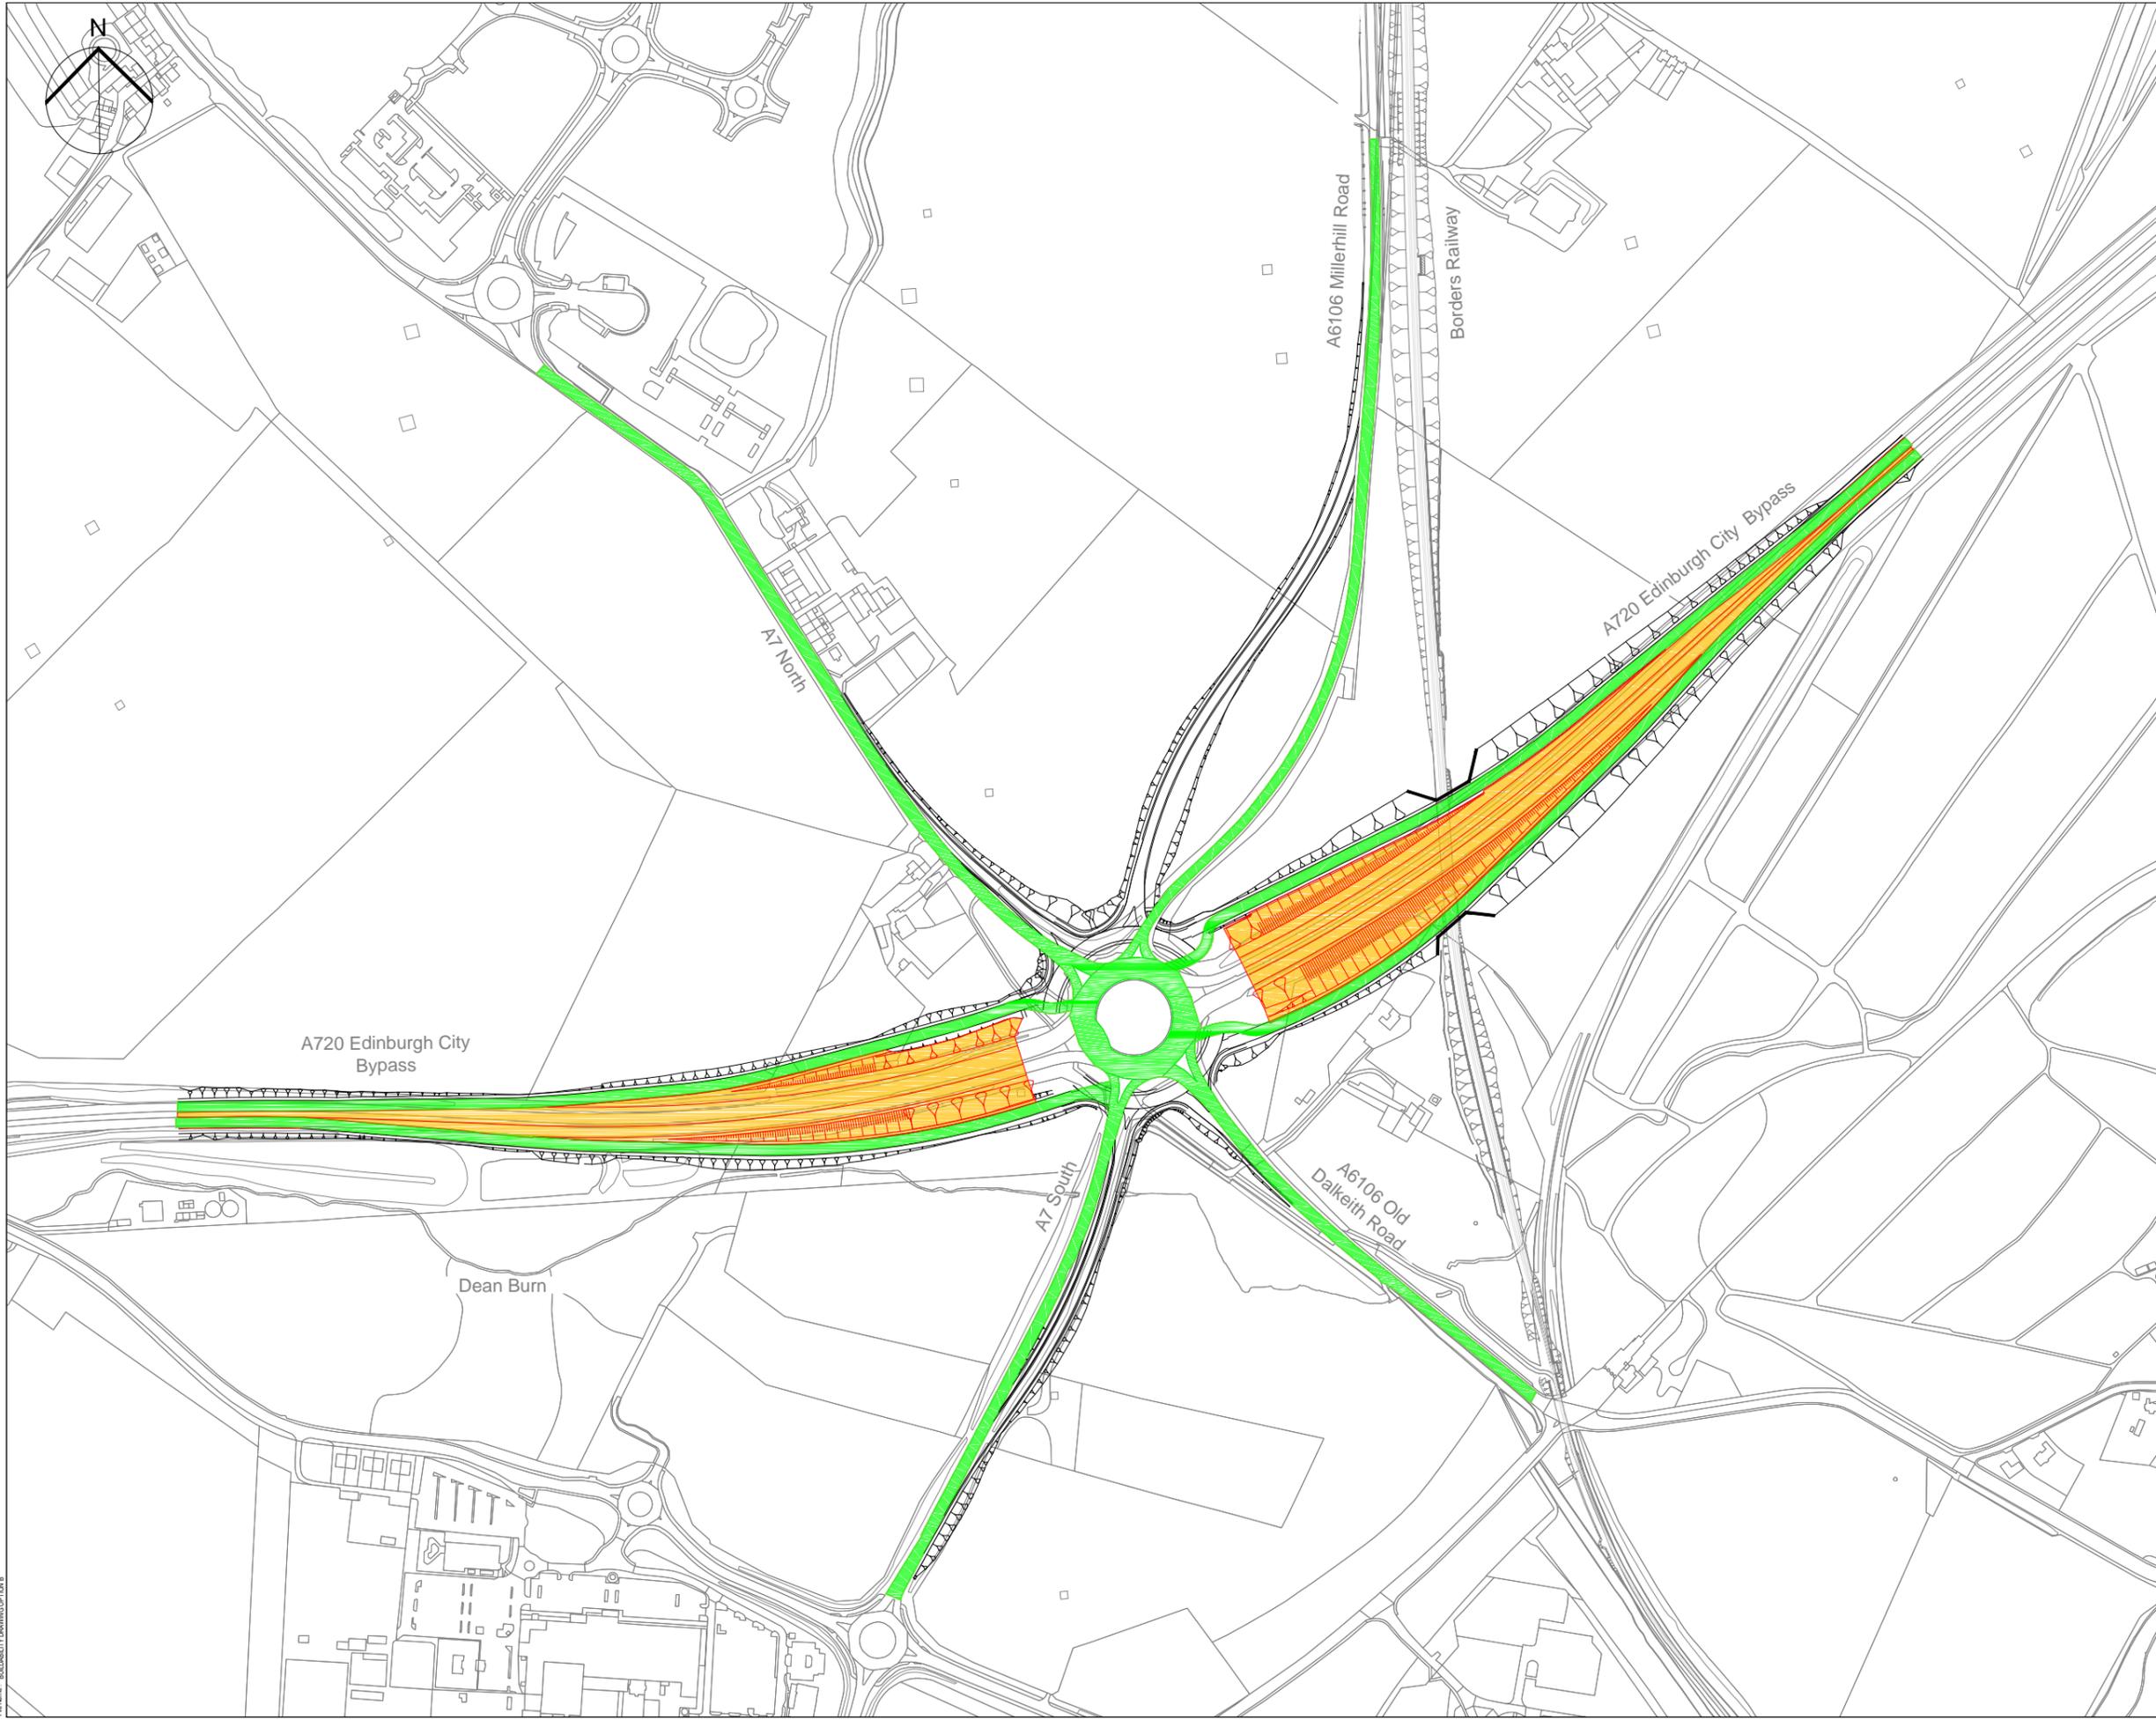

SAFETY, HEALTH AND ENVIRONMENTAL INFORMATION BOX

IT IS ASSUMED THAT ALL WORKS ON THIS DRAWING WILL BE CARRIED OUT BY A COMPETENT CONTRACTOR WORKING, WHERE APPROPRIATE, TO AN APPROPRIATE METHOD STATEMENT.

THIS DRAWING IS TO BE USED ONLY FOR THE PURPOSE OF ISSUE THAT IT WAS ISSUED FOR AND IS SUBJECT TO AMENDMENT.

NOTES


1. THIS DRAWING IS TO BE READ IN CONJUNCTION WITH ALL OTHER RELEVANT DOCUMENTATION.
2. DO NOT SCALE FROM THIS DRAWING, USE ONLY PRINTED DIMENSIONS.
3. ALL DIMENSIONS IN MILLIMETRES. ALL CHAINAGES, LEVELS AND COORDINATES ARE IN METRES UNLESS DEFINED OTHERWISE.
4. THIS DRAWING IS TO BE READ IN CONJUNCTION WITH THE PROJECT HEALTH & SAFETY FILE FOR ANY IDENTIFIED POTENTIAL RISKS.

LEGEND

- UNDER CONSTRUCTION
- TRAFFIC ROUTE
- COMPLETED WORK

Revision Details		By	Date	Suffix
FOR INFORMATION				
 TRANSPORT SCOTLAND <small>COOPERATING AGENCIES</small>				
A720 SHERIFFHALL ROUNDABOUT				
OPTION B BUILDABILITY - PHASE 2				
Designed	Drawn	Checked	Approved	Date
AF	MK	SS	JL	07/03/2017
AECOM Internal Project No.		Subsidiary		
60470009		NTS		
<small>THIS DOCUMENT HAS BEEN PREPARED PURSUANT TO AND SUBJECT TO THE TERMS OF AECOM APPOINTMENT BY ITS CLIENT. AECOM ACCEPTS NO LIABILITY FOR ANY USE OF THIS DOCUMENT OTHER THAN BY ITS ORIGINAL CLIENT OR FOLLOWING AECOM EXPRESS AGREEMENT TO SUCH USE, AND ONLY FOR THE PURPOSES FOR WHICH IT WAS PREPARED AND PROVIDED.</small>				
<small>AECOM Infrastructure & Environment UK Limited CITYPOINT 2 25 TYNDRUM ST. GLASGOW, G4 0JY Tel: +44 (0)141 354 5600 www.aecom.com</small>				
AECOM				
FIGURE 4.7.3.2				Rev
				-

Plot Date: 3/20/2017 4:41 PM
 File Name: BUILDABILITY DRAWING OPTION B

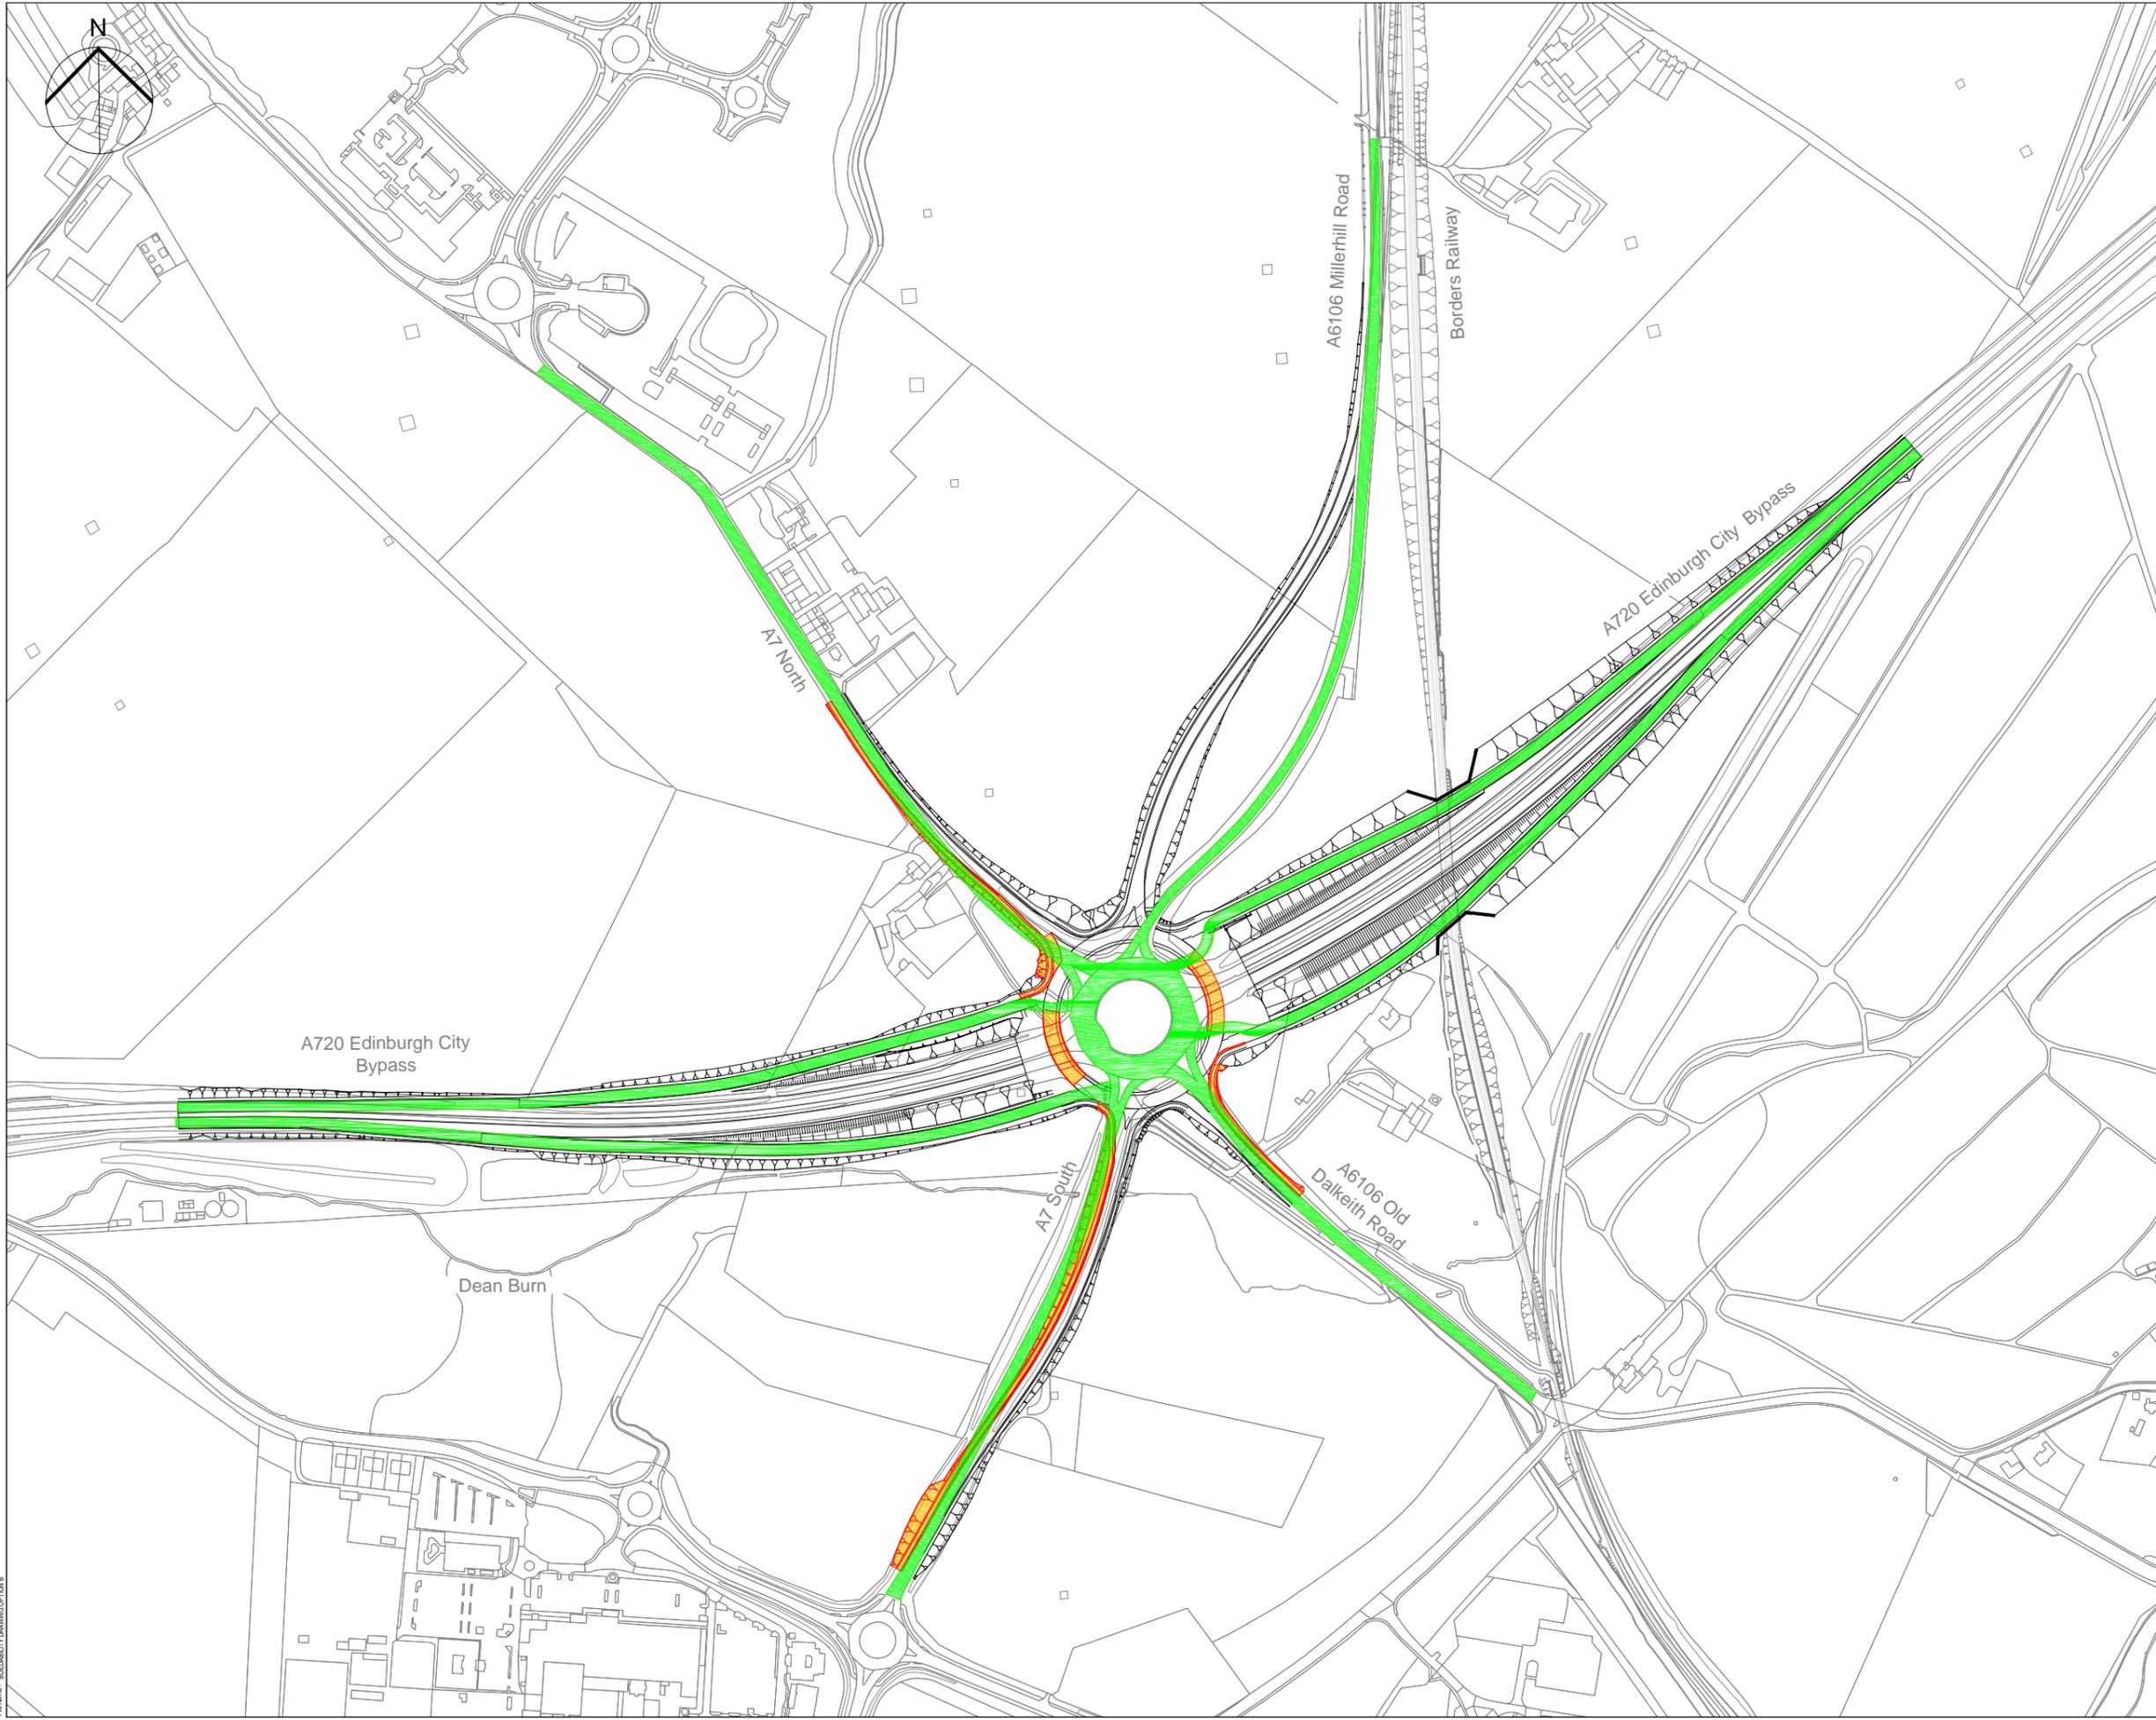

SAFETY, HEALTH AND ENVIRONMENTAL INFORMATION BOX

IT IS ASSUMED THAT ALL WORKS ON THIS DRAWING WILL BE CARRIED OUT BY A COMPETENT CONTRACTOR WORKING, WHERE APPROPRIATE, TO AN APPROPRIATE METHOD STATEMENT.

THIS DRAWING IS TO BE USED ONLY FOR THE PURPOSE OF ISSUE THAT IT WAS ISSUED FOR AND IS SUBJECT TO AMENDMENT.

NOTES


1. THIS DRAWING IS TO BE READ IN CONJUNCTION WITH ALL OTHER RELEVANT DOCUMENTATION.
2. DO NOT SCALE FROM THIS DRAWING, USE ONLY PRINTED DIMENSIONS.
3. ALL DIMENSIONS IN MILLIMETRES. ALL CHAINAGES, LEVELS AND COORDINATES ARE IN METRES UNLESS DEFINED OTHERWISE.
4. THIS DRAWING IS TO BE READ IN CONJUNCTION WITH THE PROJECT HEALTH & SAFETY FILE FOR ANY IDENTIFIED POTENTIAL RISKS.

LEGEND

- UNDER CONSTRUCTION
- TRAFFIC ROUTE
- COMPLETED WORK

Revision Details		By	Date	Suffix
FOR INFORMATION				
 TRANSPORT SCOTLAND <small>GLASGOW</small>				
A720 SHERIFFHALL ROUNDABOUT				
OPTION B BUILDABILITY - PHASE 3				
Designed	Drawn	Checked	Approved	Date
AF	MK	SS	JL	07/03/2017
AECOM Internal Project No.		Subsidiary		
60470009		NTS		
Scale @ A3		Zone		
<small>THIS DOCUMENT HAS BEEN PREPARED PURSUANT TO AND SUBJECT TO THE TERMS OF AECOM APPOINTMENT BY ITS CLIENT. AECOM ACCEPTS NO LIABILITY FOR ANY USE OF THIS DOCUMENT OTHER THAN BY ITS ORIGINAL CLIENT OR FOLLOWING AECOM EXPRESS AGREEMENT TO SUCH USE, AND ONLY FOR THE PURPOSES FOR WHICH IT WAS PREPARED AND PROVIDED.</small>				
<small>AECOM Infrastructure & Environment UK Limited CITYPOINT 2 25 TYNDRUM ST. GLASGOW, G4 0JY Tel: +44 (0)141 354 5600 www.aecom.com</small>				
AECOM				
Drawing Number				Rev
FIGURE 4.7.3.3				-

Plot Date: 3/20/2017 4:42 PM
 File Name: BUILDABILITY DRAWING OPTION B

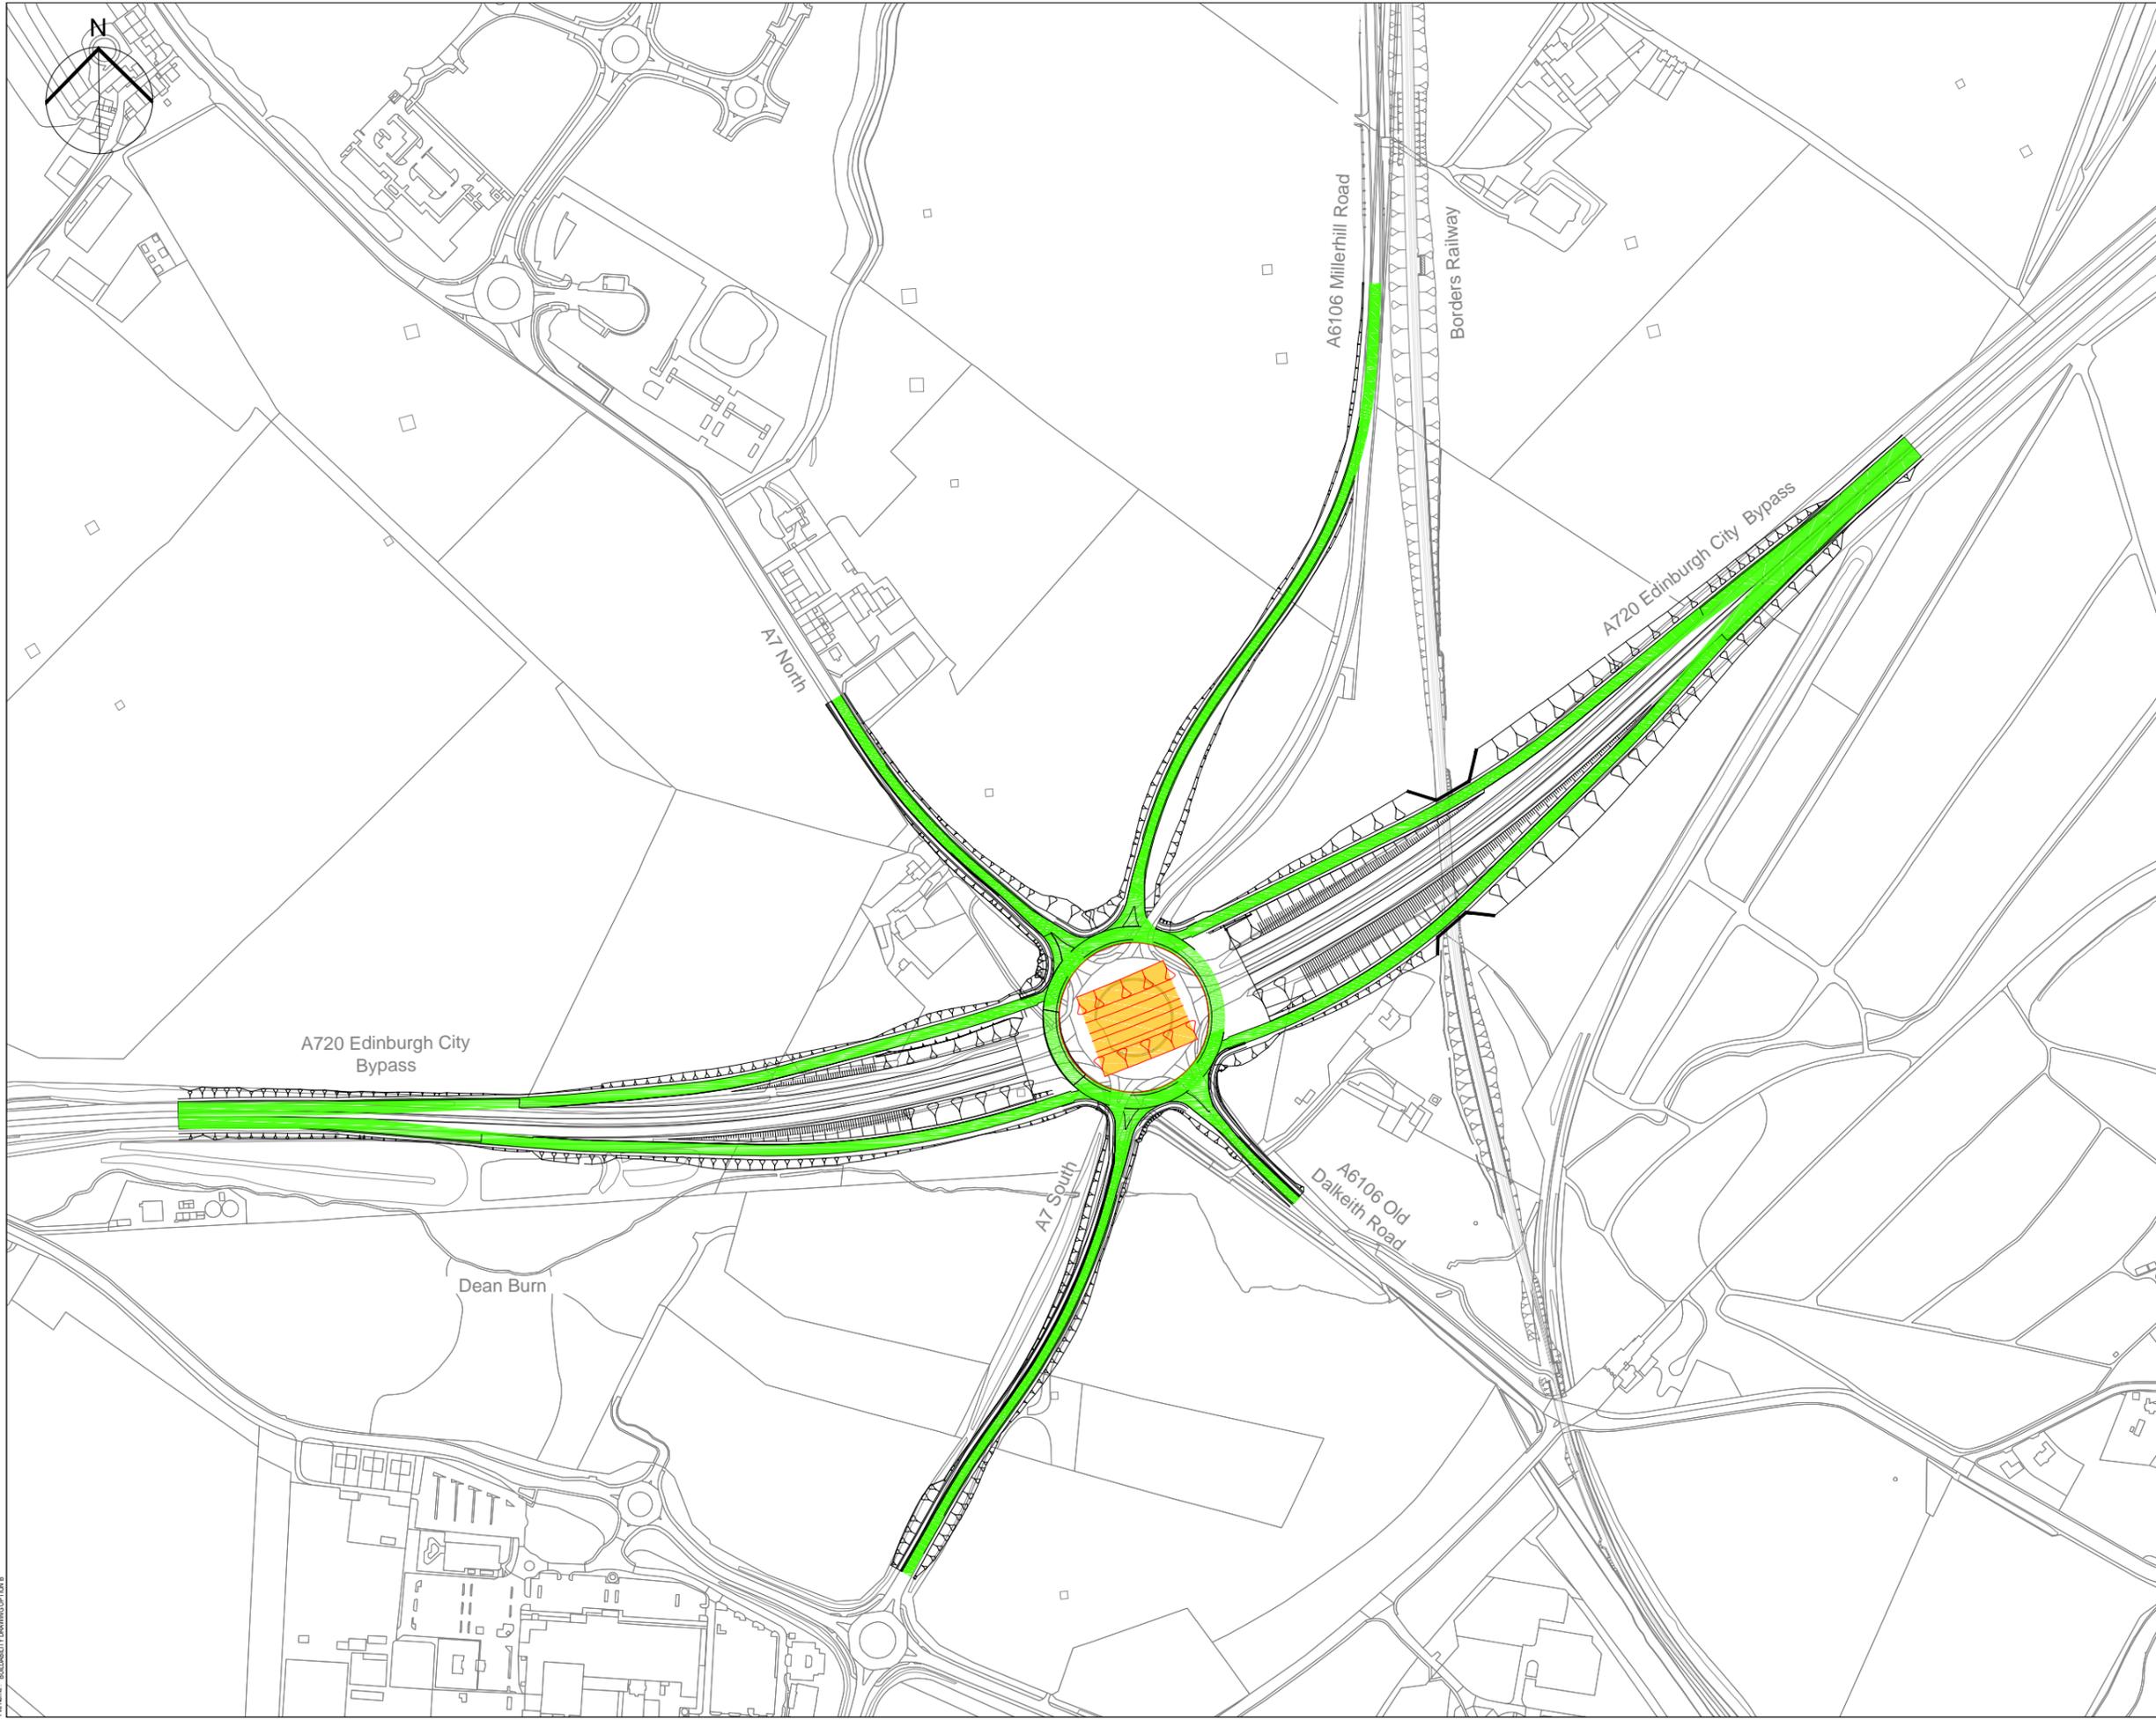

SAFETY, HEALTH AND ENVIRONMENTAL INFORMATION BOX

IT IS ASSUMED THAT ALL WORKS ON THIS DRAWING WILL BE CARRIED OUT BY A COMPETENT CONTRACTOR WORKING, WHERE APPROPRIATE, TO AN APPROPRIATE METHOD STATEMENT.

THIS DRAWING IS TO BE USED ONLY FOR THE PURPOSE OF ISSUE THAT IT WAS ISSUED FOR AND IS SUBJECT TO AMENDMENT.

NOTES

- THIS DRAWING IS TO BE READ IN CONJUNCTION WITH ALL OTHER RELEVANT DOCUMENTATION.
- DO NOT SCALE FROM THIS DRAWING, USE ONLY PRINTED DIMENSIONS.
- ALL DIMENSIONS IN MILLIMETRES. ALL CHAINAGES, LEVELS AND COORDINATES ARE IN METRES UNLESS DEFINED OTHERWISE.
- THIS DRAWING IS TO BE READ IN CONJUNCTION WITH THE PROJECT HEALTH & SAFETY FILE FOR ANY IDENTIFIED POTENTIAL RISKS.

LEGEND

- UNDER CONSTRUCTION
- TRAFFIC ROUTE
- COMPLETED WORK

Revision Details	By	Date	Suffix

Purpose of issue: **FOR INFORMATION**

Client:

Project Title: **A720 SHERIFFHALL ROUNDABOUT**

Drawing Title: **OPTION B BUILDABILITY - PHASE 4**

Designed	Drawn	Checked	Approved	Date
AF	MK	SS	JL	07/03/2017

AECOM Internal Project No. 60470009

Scale @ A3: NTS

Zone: NTS


THIS DOCUMENT HAS BEEN PREPARED PURSUANT TO AND SUBJECT TO THE TERMS OF AECOM APPOINTMENT BY ITS CLIENT. AECOM ACCEPTS NO LIABILITY FOR ANY USE OF THIS DOCUMENT OTHER THAN BY ITS ORIGINAL CLIENT OR FOLLOWING AECOM EXPRESS AGREEMENT TO SUCH USE, AND ONLY FOR THE PURPOSES FOR WHICH IT WAS PREPARED AND PROVIDED.

AECOM Infrastructure & Environment UK Limited
 CITYPOINT 2
 25 TYNDRUM ST.
 GLASGOW, G4 0JY
 Tel: +44 (0)141 354 5600
www.aecom.com

AECOM

Drawing Number	Rev
FIGURE 4.7.3.4	-

Plot Date: 30/03/2017 14:38 PM
 File Name: BUILDABILITY DRAWING OPTION B

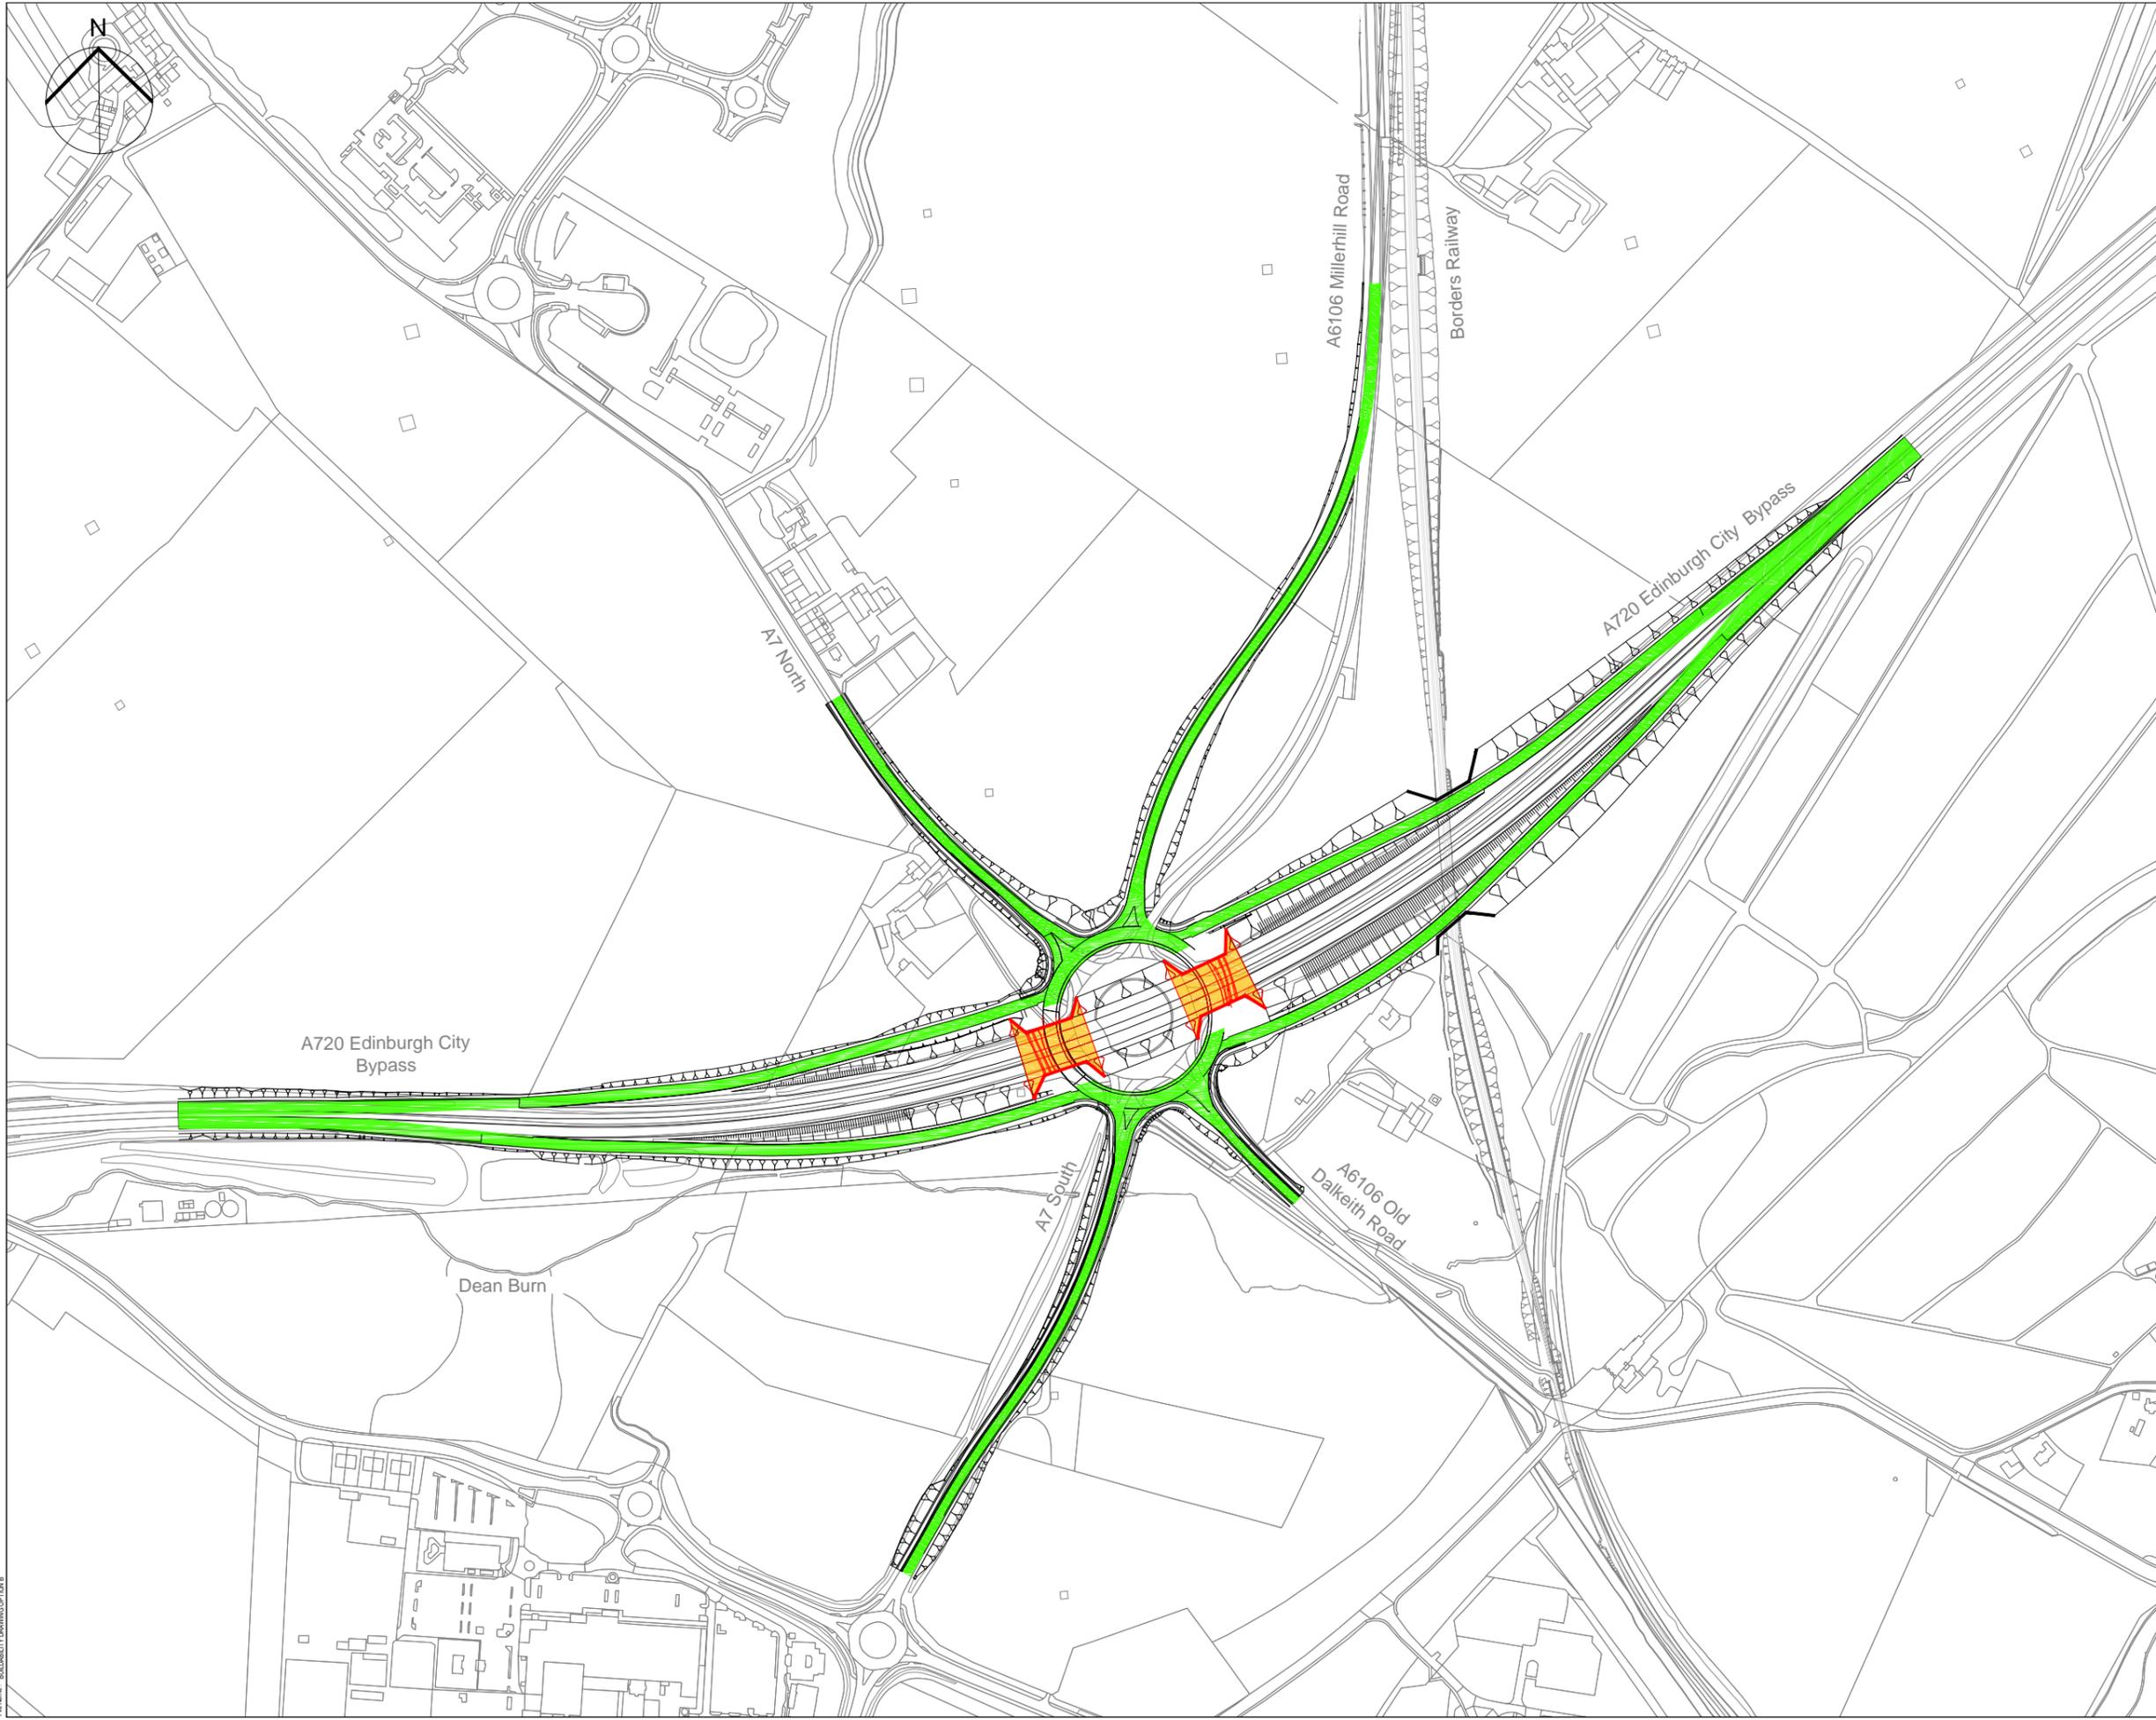

SAFETY, HEALTH AND ENVIRONMENTAL INFORMATION BOX

IT IS ASSUMED THAT ALL WORKS ON THIS DRAWING WILL BE CARRIED OUT BY A COMPETENT CONTRACTOR WORKING, WHERE APPROPRIATE, TO AN APPROPRIATE METHOD STATEMENT.

THIS DRAWING IS TO BE USED ONLY FOR THE PURPOSE OF ISSUE THAT IT WAS ISSUED FOR AND IS SUBJECT TO AMENDMENT.

NOTES

- THIS DRAWING IS TO BE READ IN CONJUNCTION WITH ALL OTHER RELEVANT DOCUMENTATION.
- DO NOT SCALE FROM THIS DRAWING, USE ONLY PRINTED DIMENSIONS.
- ALL DIMENSIONS IN MILLIMETRES. ALL CHAINAGES, LEVELS AND COORDINATES ARE IN METRES UNLESS DEFINED OTHERWISE.
- THIS DRAWING IS TO BE READ IN CONJUNCTION WITH THE PROJECT HEALTH & SAFETY FILE FOR ANY IDENTIFIED POTENTIAL RISKS.

LEGEND

- UNDER CONSTRUCTION
- TRAFFIC ROUTE
- COMPLETED WORK

Revision Details	By	Check	Date	Suffix

Purpose of issue: **FOR INFORMATION**

Client:

Project Title: **A720 SHERIFFHALL ROUNDABOUT**

Drawing Title: **OPTION B BUILDABILITY - PHASE 5**

Designed	Drawn	Checked	Approved	Date
AF	MK	SS	JL	07/03/2017

AECOM Internal Project No. 60470009

Scale @ A3 NTS

Zone


THIS DOCUMENT HAS BEEN PREPARED PURSUANT TO AND SUBJECT TO THE TERMS OF AECOM APPOINTMENT BY ITS CLIENT. AECOM ACCEPTS NO LIABILITY FOR ANY USE OF THIS DOCUMENT OTHER THAN BY ITS ORIGINAL CLIENT OR FOLLOWING AECOM EXPRESS AGREEMENT TO SUCH USE, AND ONLY FOR THE PURPOSES FOR WHICH IT WAS PREPARED AND PROVIDED.

AECOM Infrastructure & Environment UK Limited
 CITYPOINT 2
 25 TYNDRUM ST.
 GLASGOW, G4 0JY
 Tel: +44 (0)141 354 5600
 www.aecom.com

AECOM

Drawing Number	Rev
FIGURE 4.7.3.5	-

Plot Date: 30/03/2017 14:58 PM
 File Name: BUILDABILITY DRAWING OPTION B

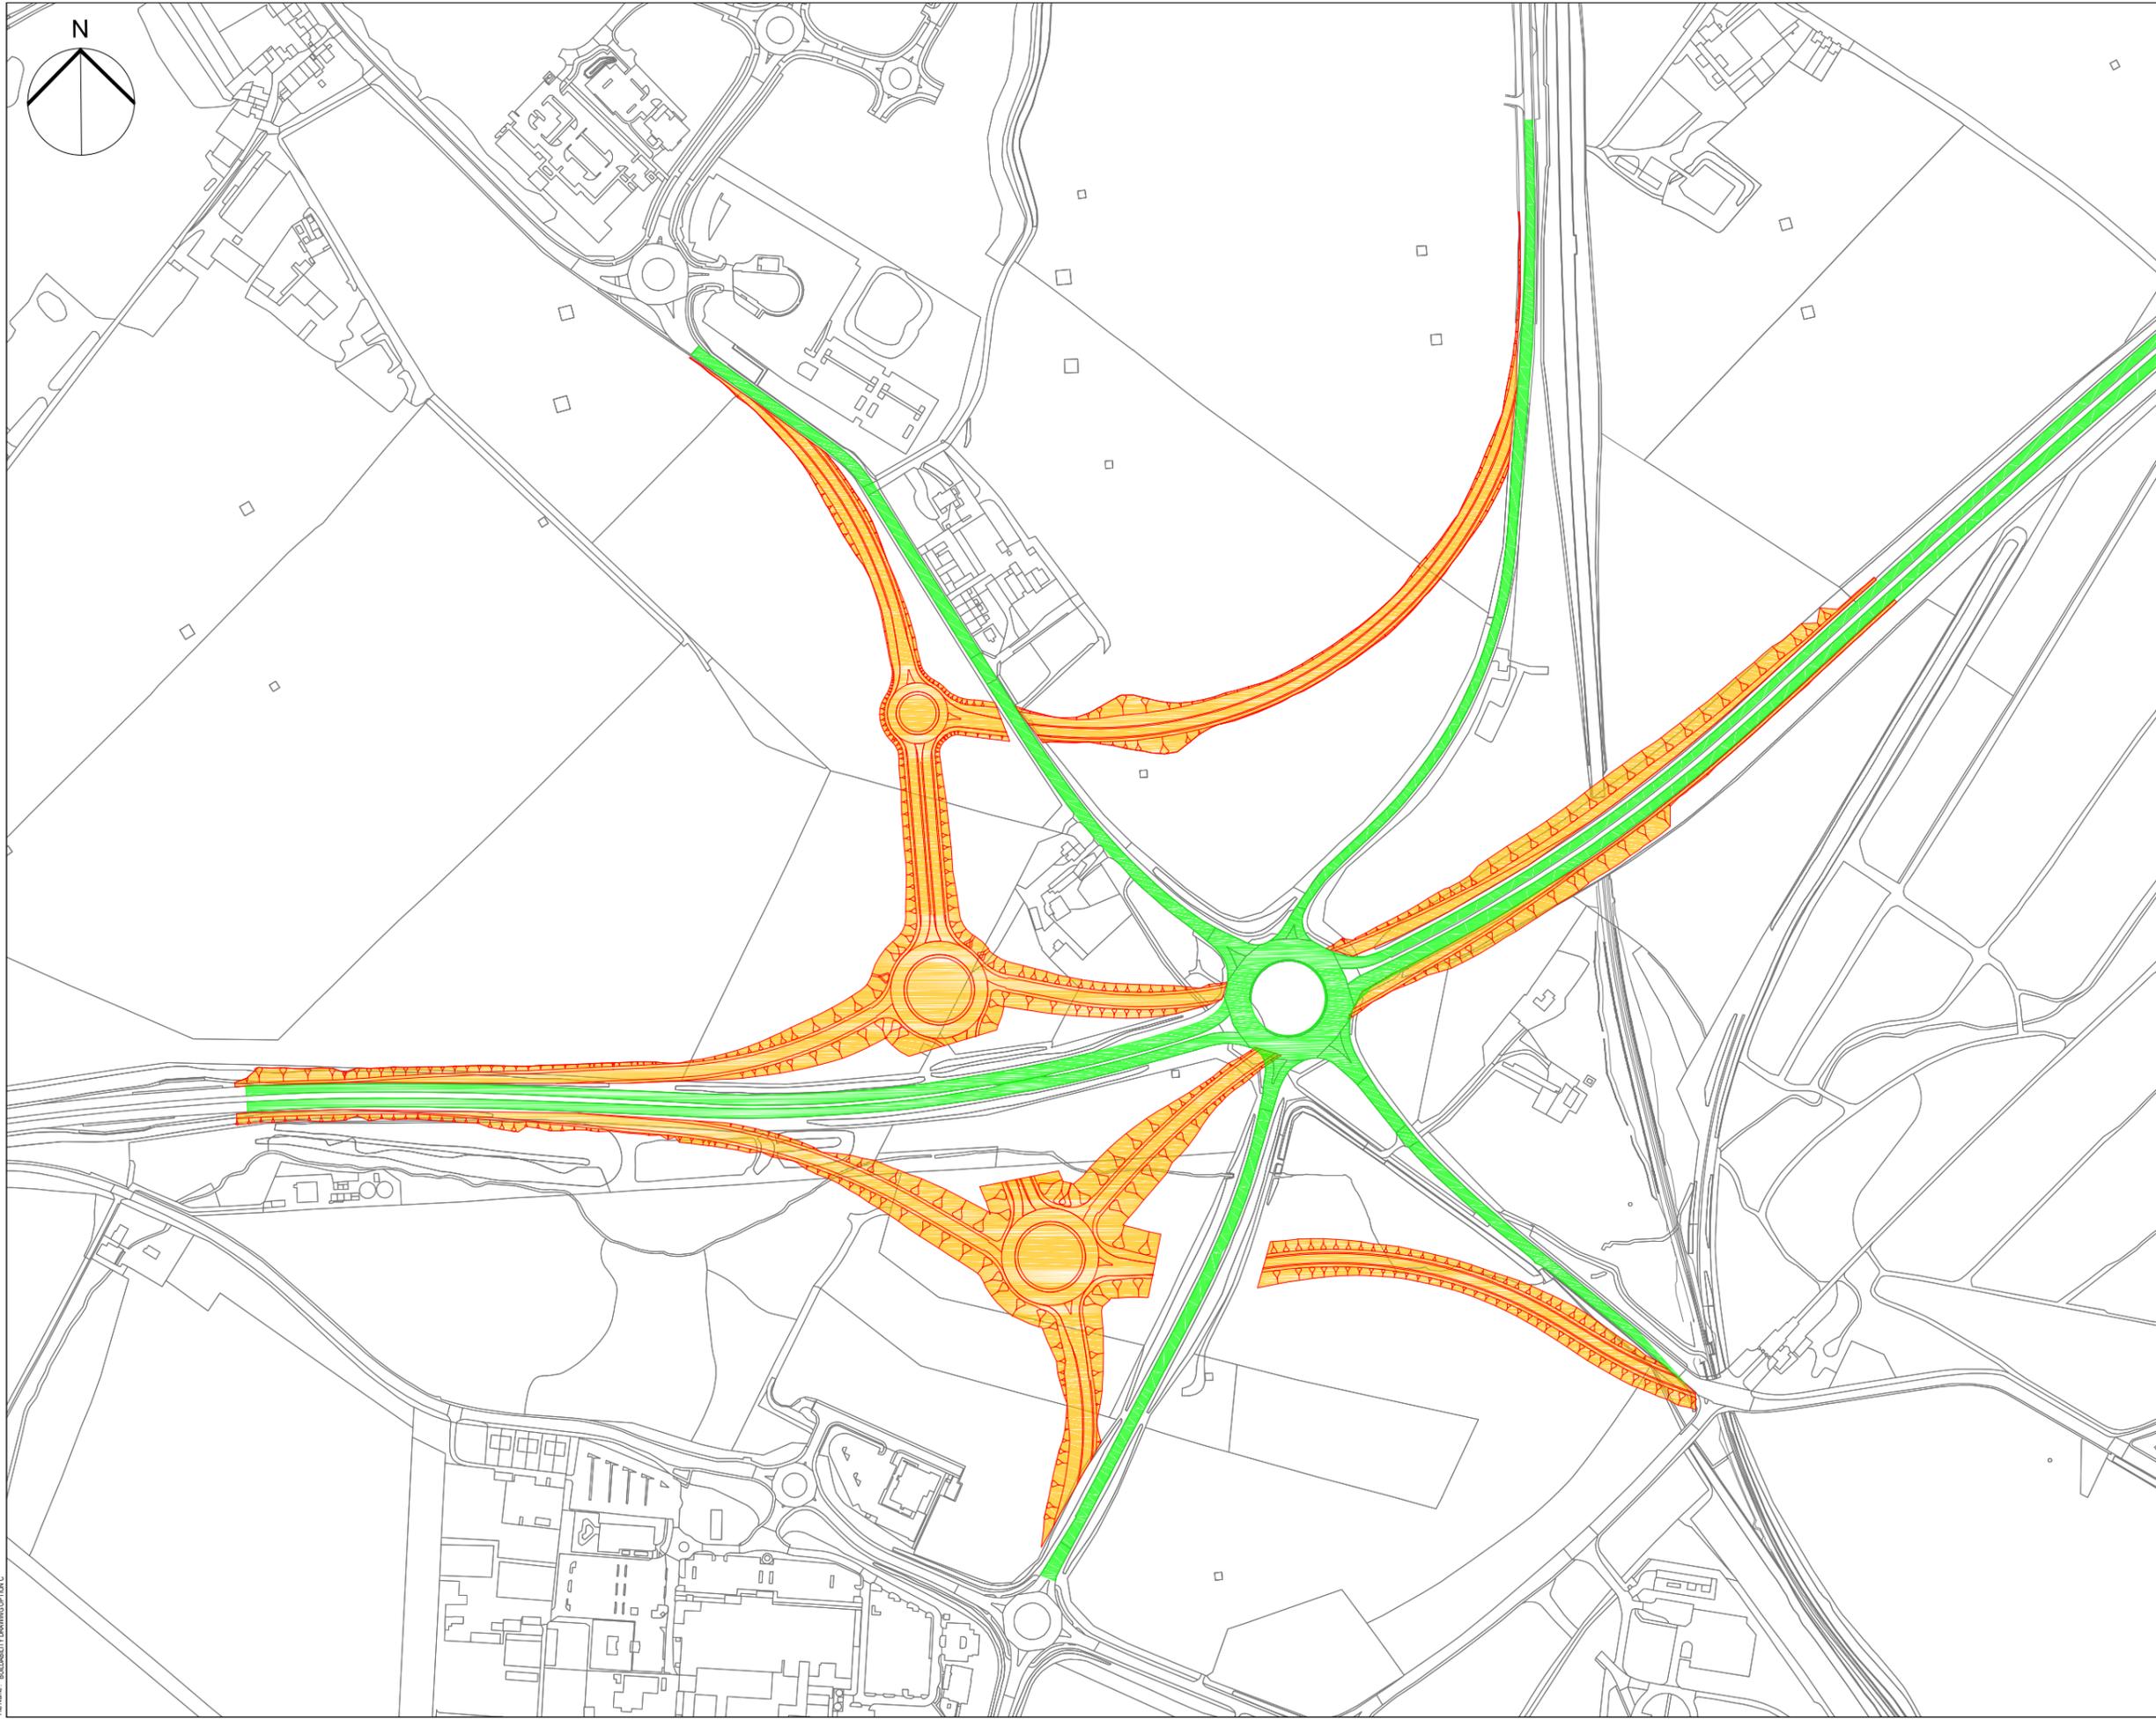

SAFETY, HEALTH AND ENVIRONMENTAL INFORMATION BOX

IT IS ASSUMED THAT ALL WORKS ON THIS DRAWING WILL BE CARRIED OUT BY A COMPETENT CONTRACTOR WORKING, WHERE APPROPRIATE, TO AN APPROPRIATE METHOD STATEMENT.

THIS DRAWING IS TO BE USED ONLY FOR THE PURPOSE OF ISSUE THAT IT WAS ISSUED FOR AND IS SUBJECT TO AMENDMENT.

NOTES

1. THIS DRAWING IS TO BE READ IN CONJUNCTION WITH ALL OTHER RELEVANT DOCUMENTATION.
2. DO NOT SCALE FROM THIS DRAWING, USE ONLY PRINTED DIMENSIONS.
3. ALL DIMENSIONS IN MILLIMETRES. ALL CHAINAGES, LEVELS AND COORDINATES ARE IN METRES UNLESS DEFINED OTHERWISE.
4. THIS DRAWING IS TO BE READ IN CONJUNCTION WITH THE PROJECT HEALTH & SAFETY FILE FOR ANY IDENTIFIED POTENTIAL RISKS.

LEGEND

- UNDER CONSTRUCTION
- TRAFFIC ROUTE
- COMPLETED WORK

Revision Details		By	Date	Suffix
Purpose of issue				
FOR INFORMATION				
Client				
 TRANSPORT SCOTLAND				
Project Title				
A720 SHERIFFHALL ROUNDABOUT				
Drawing Title				
OPTION C BUILDABILITY - PHASE 1				
Designed	Drawn	Checked	Approved	Date
AF	MK	SS	JL	07/03/2017
AECOM Internal Project No.		Subsidiary		
60470009		-		
Scale @ A3		Zone		
NTS				


THIS DOCUMENT HAS BEEN PREPARED PURSUANT TO AND SUBJECT TO THE TERMS OF AECOM APPOINTMENT BY ITS CLIENT. AECOM ACCEPTS NO LIABILITY FOR ANY USE OF THIS DOCUMENT OTHER THAN BY ITS ORIGINAL CLIENT OR FOLLOWING AECOM EXPRESS AGREEMENT TO SUCH USE, AND ONLY FOR THE PURPOSES FOR WHICH IT WAS PREPARED AND PROVIDED.

AECOM Infrastructure & Environment UK Limited
 CITYPOINT 2
 25 TYNDRUM ST.
 GLASGOW, G4 0JY
 Tel: +44 (0)141 354 5600
 www.aecom.com

AECOM

Drawing Number	Rev
FIGURE 4.7.4.1	-

File Name: BUILDABILITY DRAWING OPTION C
 File Date: 3/20/2017 4:47 PM

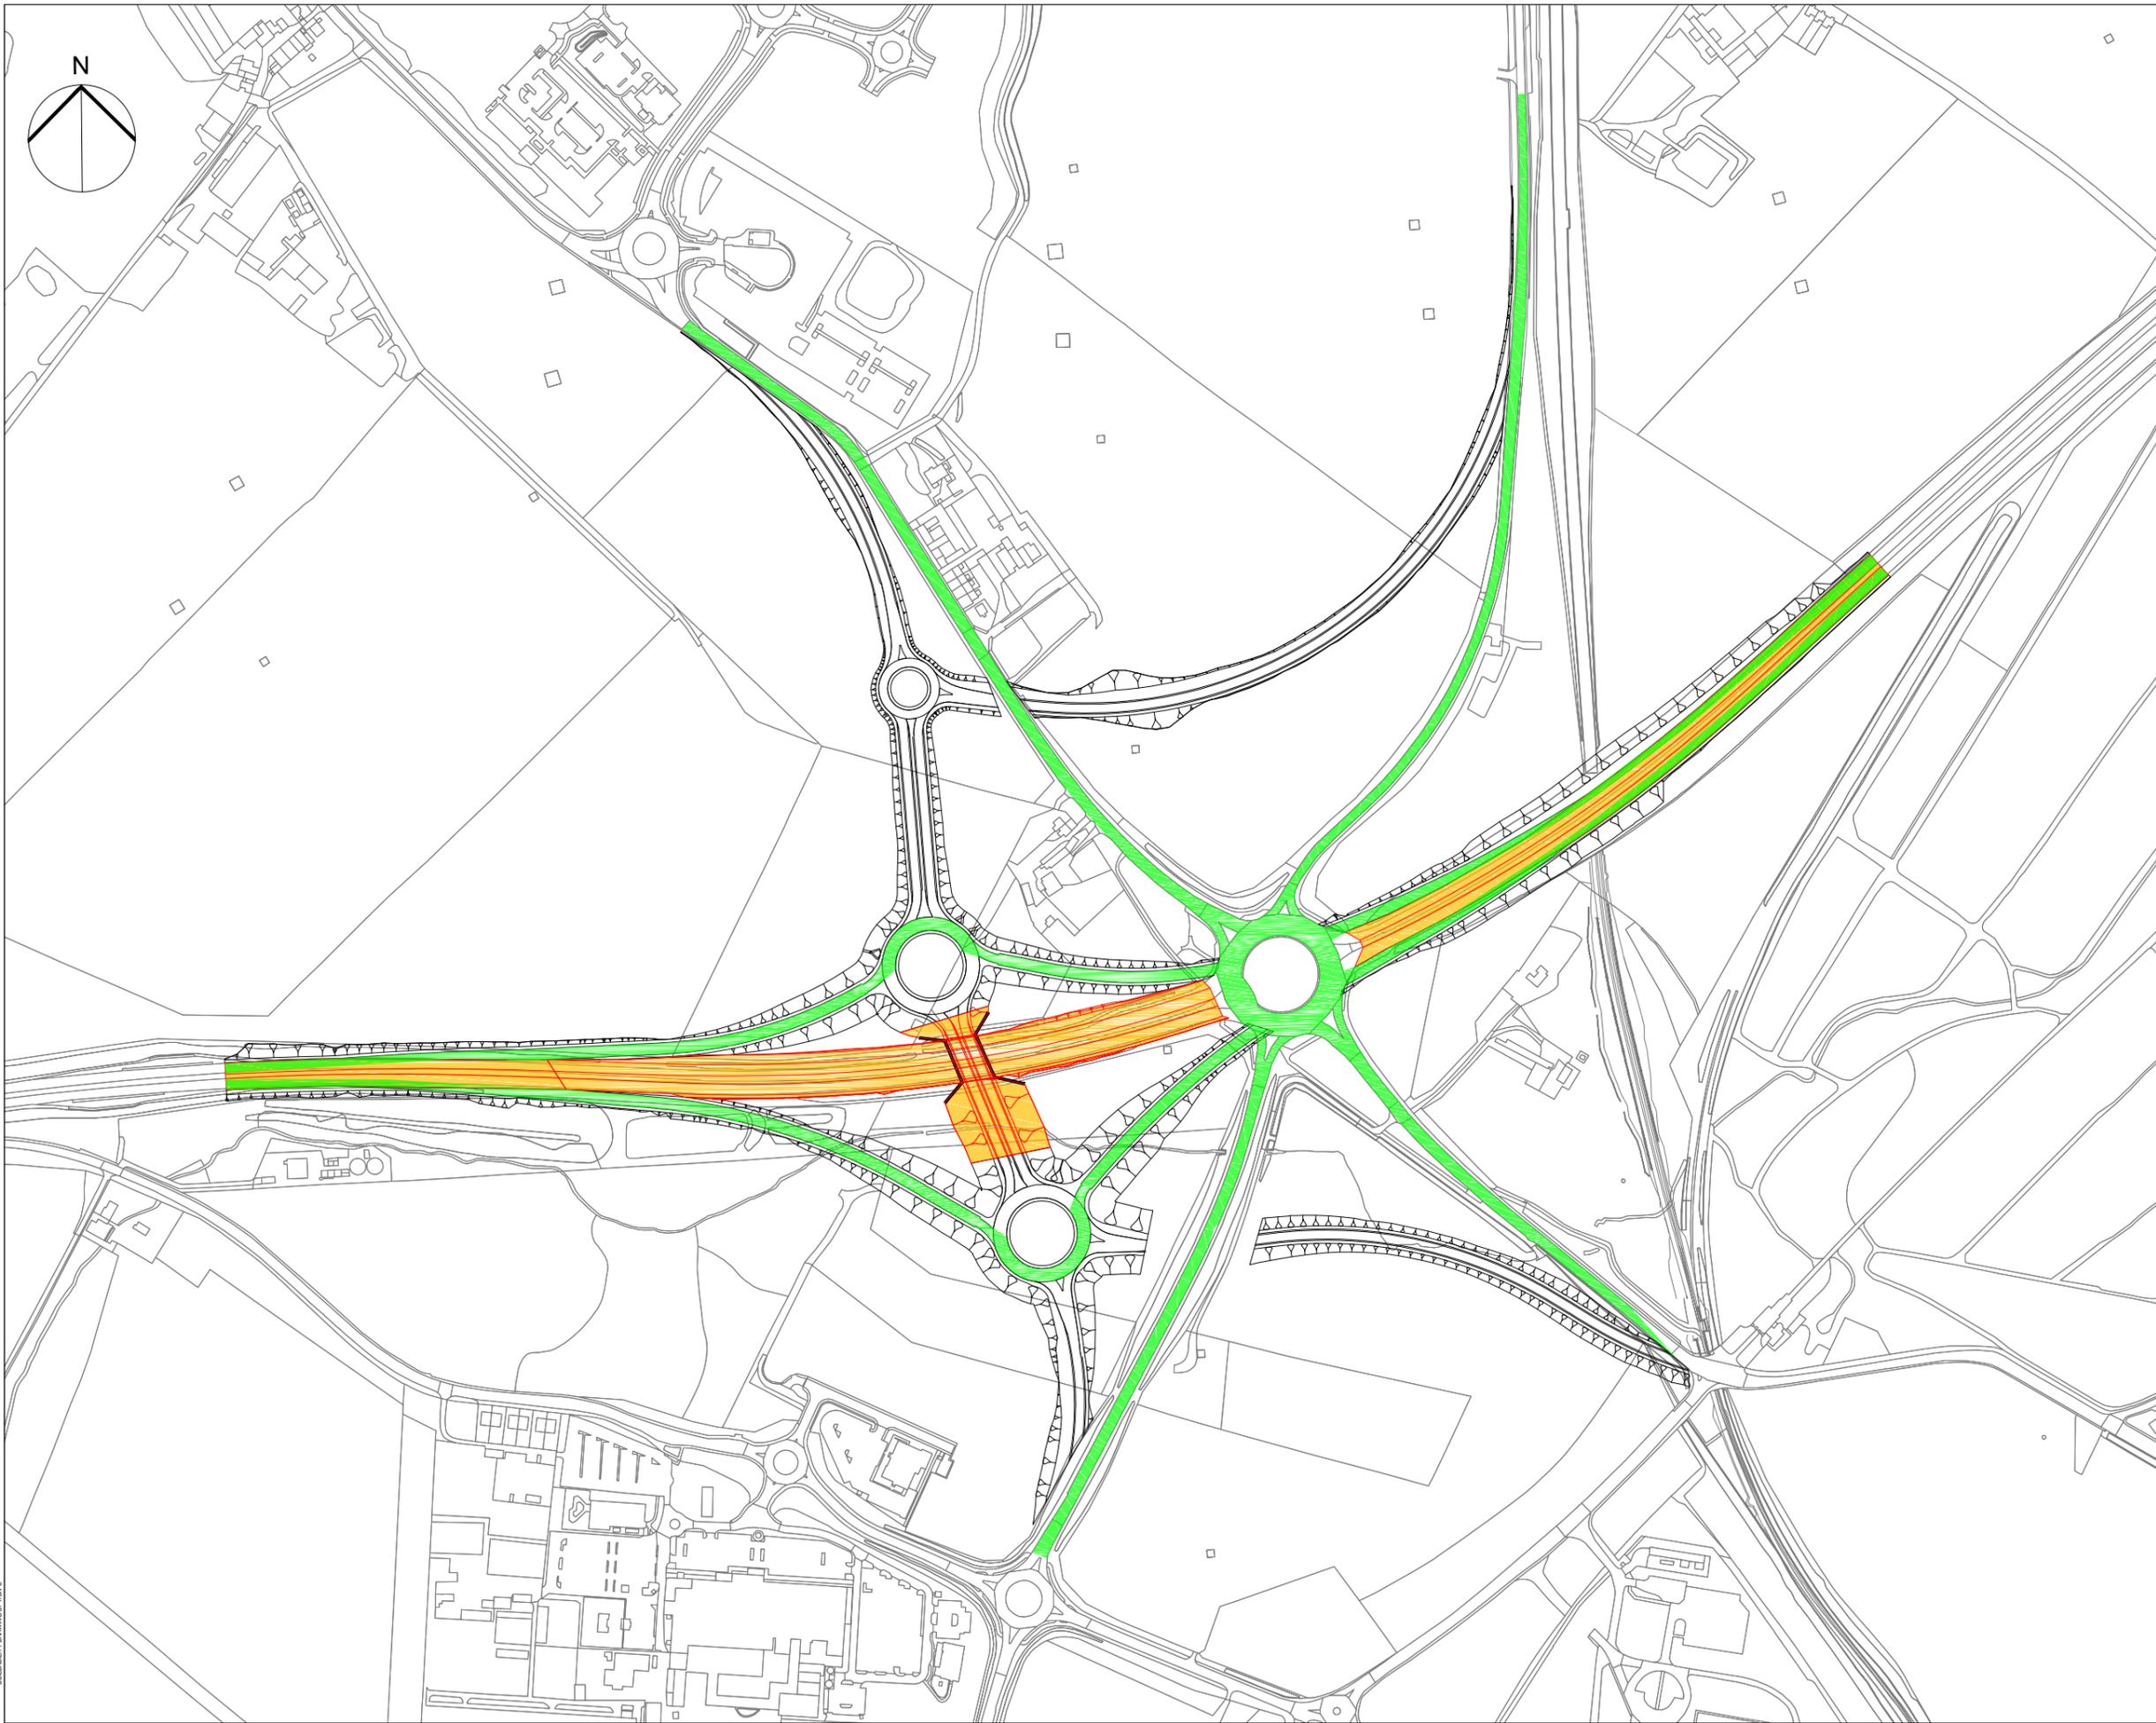

SAFETY, HEALTH AND ENVIRONMENTAL INFORMATION BOX

IT IS ASSUMED THAT ALL WORKS ON THIS DRAWING WILL BE CARRIED OUT BY A COMPETENT CONTRACTOR WORKING, WHERE APPROPRIATE, TO AN APPROPRIATE METHOD STATEMENT.

THIS DRAWING IS TO BE USED ONLY FOR THE PURPOSE OF ISSUE THAT IT WAS ISSUED FOR AND IS SUBJECT TO AMENDMENT.

NOTES

1. THIS DRAWING IS TO BE READ IN CONJUNCTION WITH ALL OTHER RELEVANT DOCUMENTATION.
2. DO NOT SCALE FROM THIS DRAWING, USE ONLY PRINTED DIMENSIONS.
3. ALL DIMENSIONS IN MILLIMETRES. ALL CHAINAGES, LEVELS AND COORDINATES ARE IN METRES UNLESS DEFINED OTHERWISE.
4. THIS DRAWING IS TO BE READ IN CONJUNCTION WITH THE PROJECT HEALTH & SAFETY FILE FOR ANY IDENTIFIED POTENTIAL RISKS.

LEGEND

- UNDER CONSTRUCTION
- TRAFFIC ROUTE
- COMPLETED WORK


Revision Details		By	Date	Suffix
FOR INFORMATION				
				
A720 SHERIFFHALL ROUNDABOUT				
OPTION C BUILDABILITY - PHASE 2				
Designed	Drawn	Checked	Approved	Date
AF	MK	SS	JL	07/03/2017
AECOM Internal Project No.		Subsidiary		
60470009		-		
Scale @ A3		Zone		
NTS				

THIS DOCUMENT HAS BEEN PREPARED PURSUANT TO AND SUBJECT TO THE TERMS OF AECOM APPOINTMENT BY ITS CLIENT. AECOM ACCEPTS NO LIABILITY FOR ANY USE OF THIS DOCUMENT OTHER THAN BY ITS ORIGINAL CLIENT OR FOLLOWING AECOM EXPRESS AGREEMENT TO SUCH USE, AND ONLY FOR THE PURPOSES FOR WHICH IT WAS PREPARED AND PROVIDED.

AECOM Infrastructure & Environment UK Limited
 CITYPOINT 2
 25 TYNDRIUM ST.
 GLASGOW, G4 0JY
 Tel: +44 (0)141 354 5600
www.aecom.com

AECOM

Drawing Number	Rev
FIGURE 4.7.4.2	-

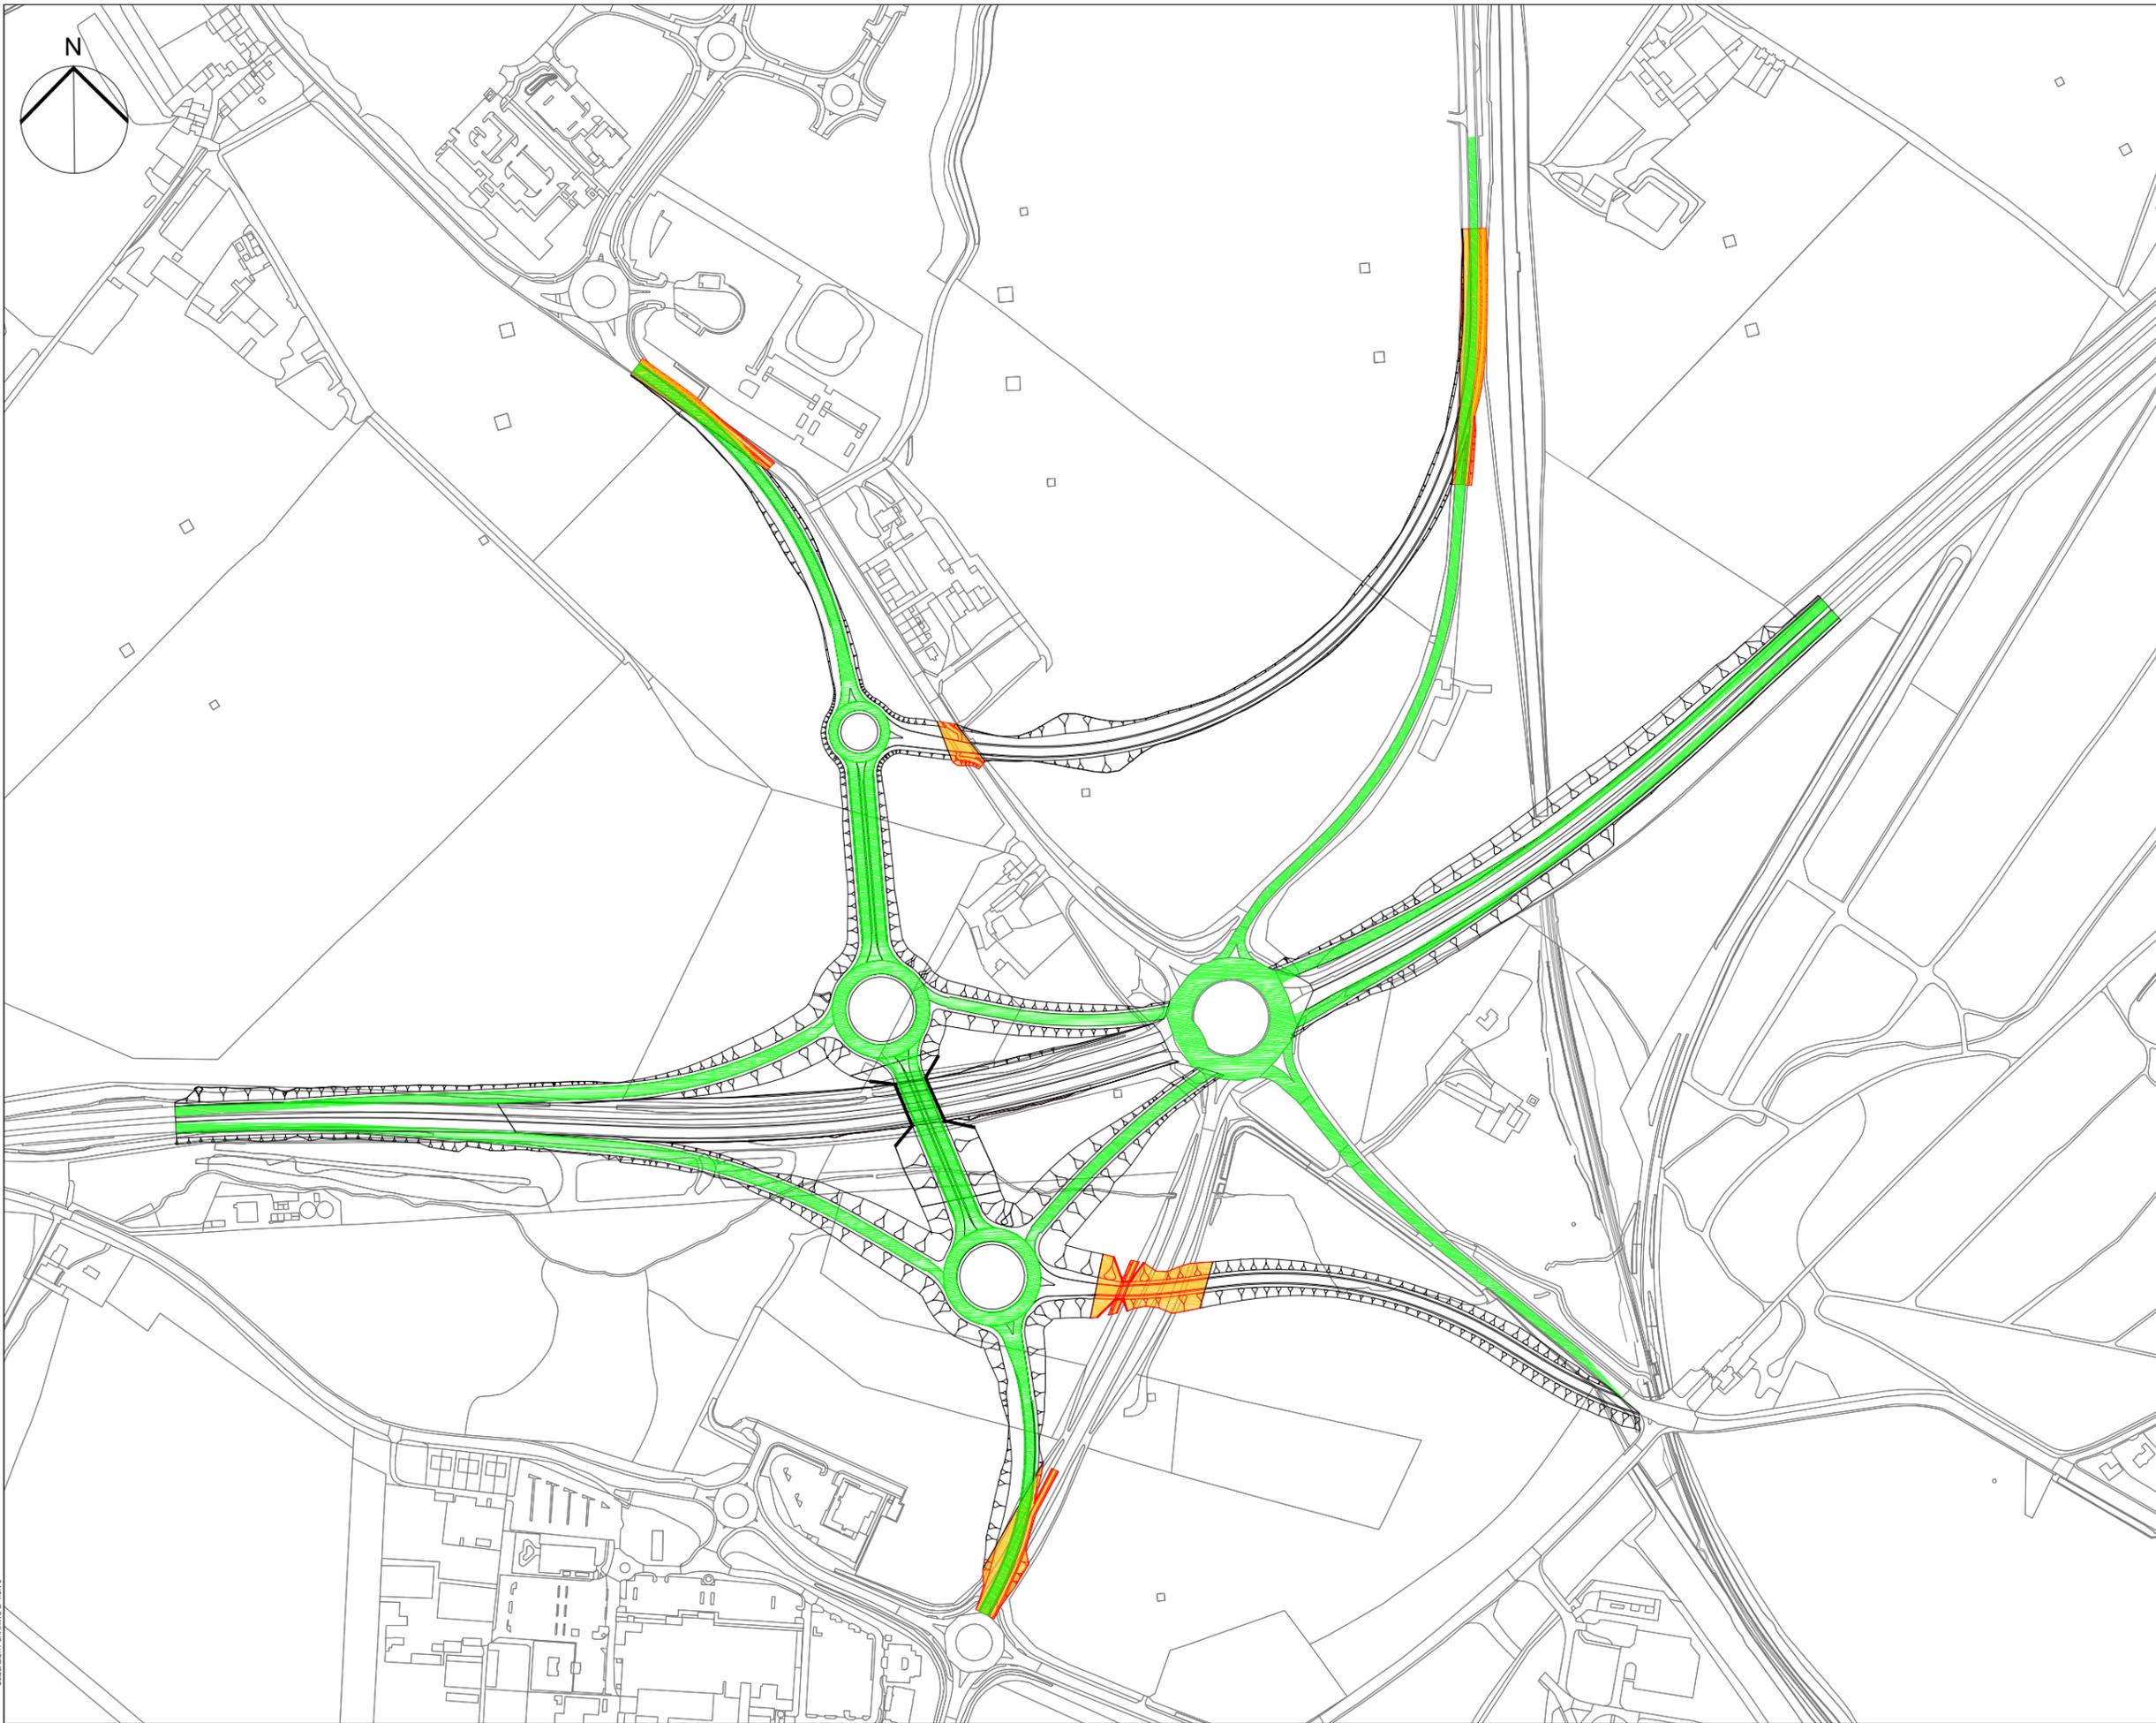

SAFETY, HEALTH AND ENVIRONMENTAL INFORMATION BOX

IT IS ASSUMED THAT ALL WORKS ON THIS DRAWING WILL BE CARRIED OUT BY A COMPETENT CONTRACTOR WORKING, WHERE APPROPRIATE, TO AN APPROPRIATE METHOD STATEMENT.

THIS DRAWING IS TO BE USED ONLY FOR THE PURPOSE OF ISSUE THAT IT WAS ISSUED FOR AND IS SUBJECT TO AMENDMENT.

NOTES

1. THIS DRAWING IS TO BE READ IN CONJUNCTION WITH ALL OTHER RELEVANT DOCUMENTATION.
2. DO NOT SCALE FROM THIS DRAWING. USE ONLY PRINTED DIMENSIONS.
3. ALL DIMENSIONS IN MILLIMETRES. ALL CHAINAGES, LEVELS AND COORDINATES ARE IN METRES UNLESS DEFINED OTHERWISE.
4. THIS DRAWING IS TO BE READ IN CONJUNCTION WITH THE PROJECT HEALTH & SAFETY FILE FOR ANY IDENTIFIED POTENTIAL RISKS.

LEGEND

- UNDER CONSTRUCTION
- TRAFFIC ROUTE
- COMPLETED WORK

Revision Details	By	Date	Suffix

Purpose of issue: **FOR INFORMATION**

Client:

Project Title: **A720 SHERIFFHALL ROUNDABOUT**

Drawing Title: **OPTION C BUILDABILITY - PHASE 3**

Designed	Drawn	Checked	Approved	Date
AF	MK	SS	JL	07/03/2017

AECOM Internal Project No. 60470009 Subtitle: -


Scale @ A3 Zone: NTS

THIS DOCUMENT HAS BEEN PREPARED PURSUANT TO AND SUBJECT TO THE TERMS OF AECOM APPOINTMENT BY ITS CLIENT. AECOM ACCEPTS NO LIABILITY FOR ANY USE OF THIS DOCUMENT OTHER THAN BY ITS ORIGINAL CLIENT OR FOLLOWING AECOM EXPRESS AGREEMENT TO SUCH USE, AND ONLY FOR THE PURPOSES FOR WHICH IT WAS PREPARED AND PROVIDED.

AECOM Infrastructure & Environment UK Limited
 CITYPOINT 2
 25 TYNDRUM ST.
 GLASGOW, G4 0JY
 Tel: +44 (0)141 354 9600
 www.aecom.com

AECOM

Drawing Number: FIGURE 4.7.4.3	Rev: -
---------------------------------------	--------

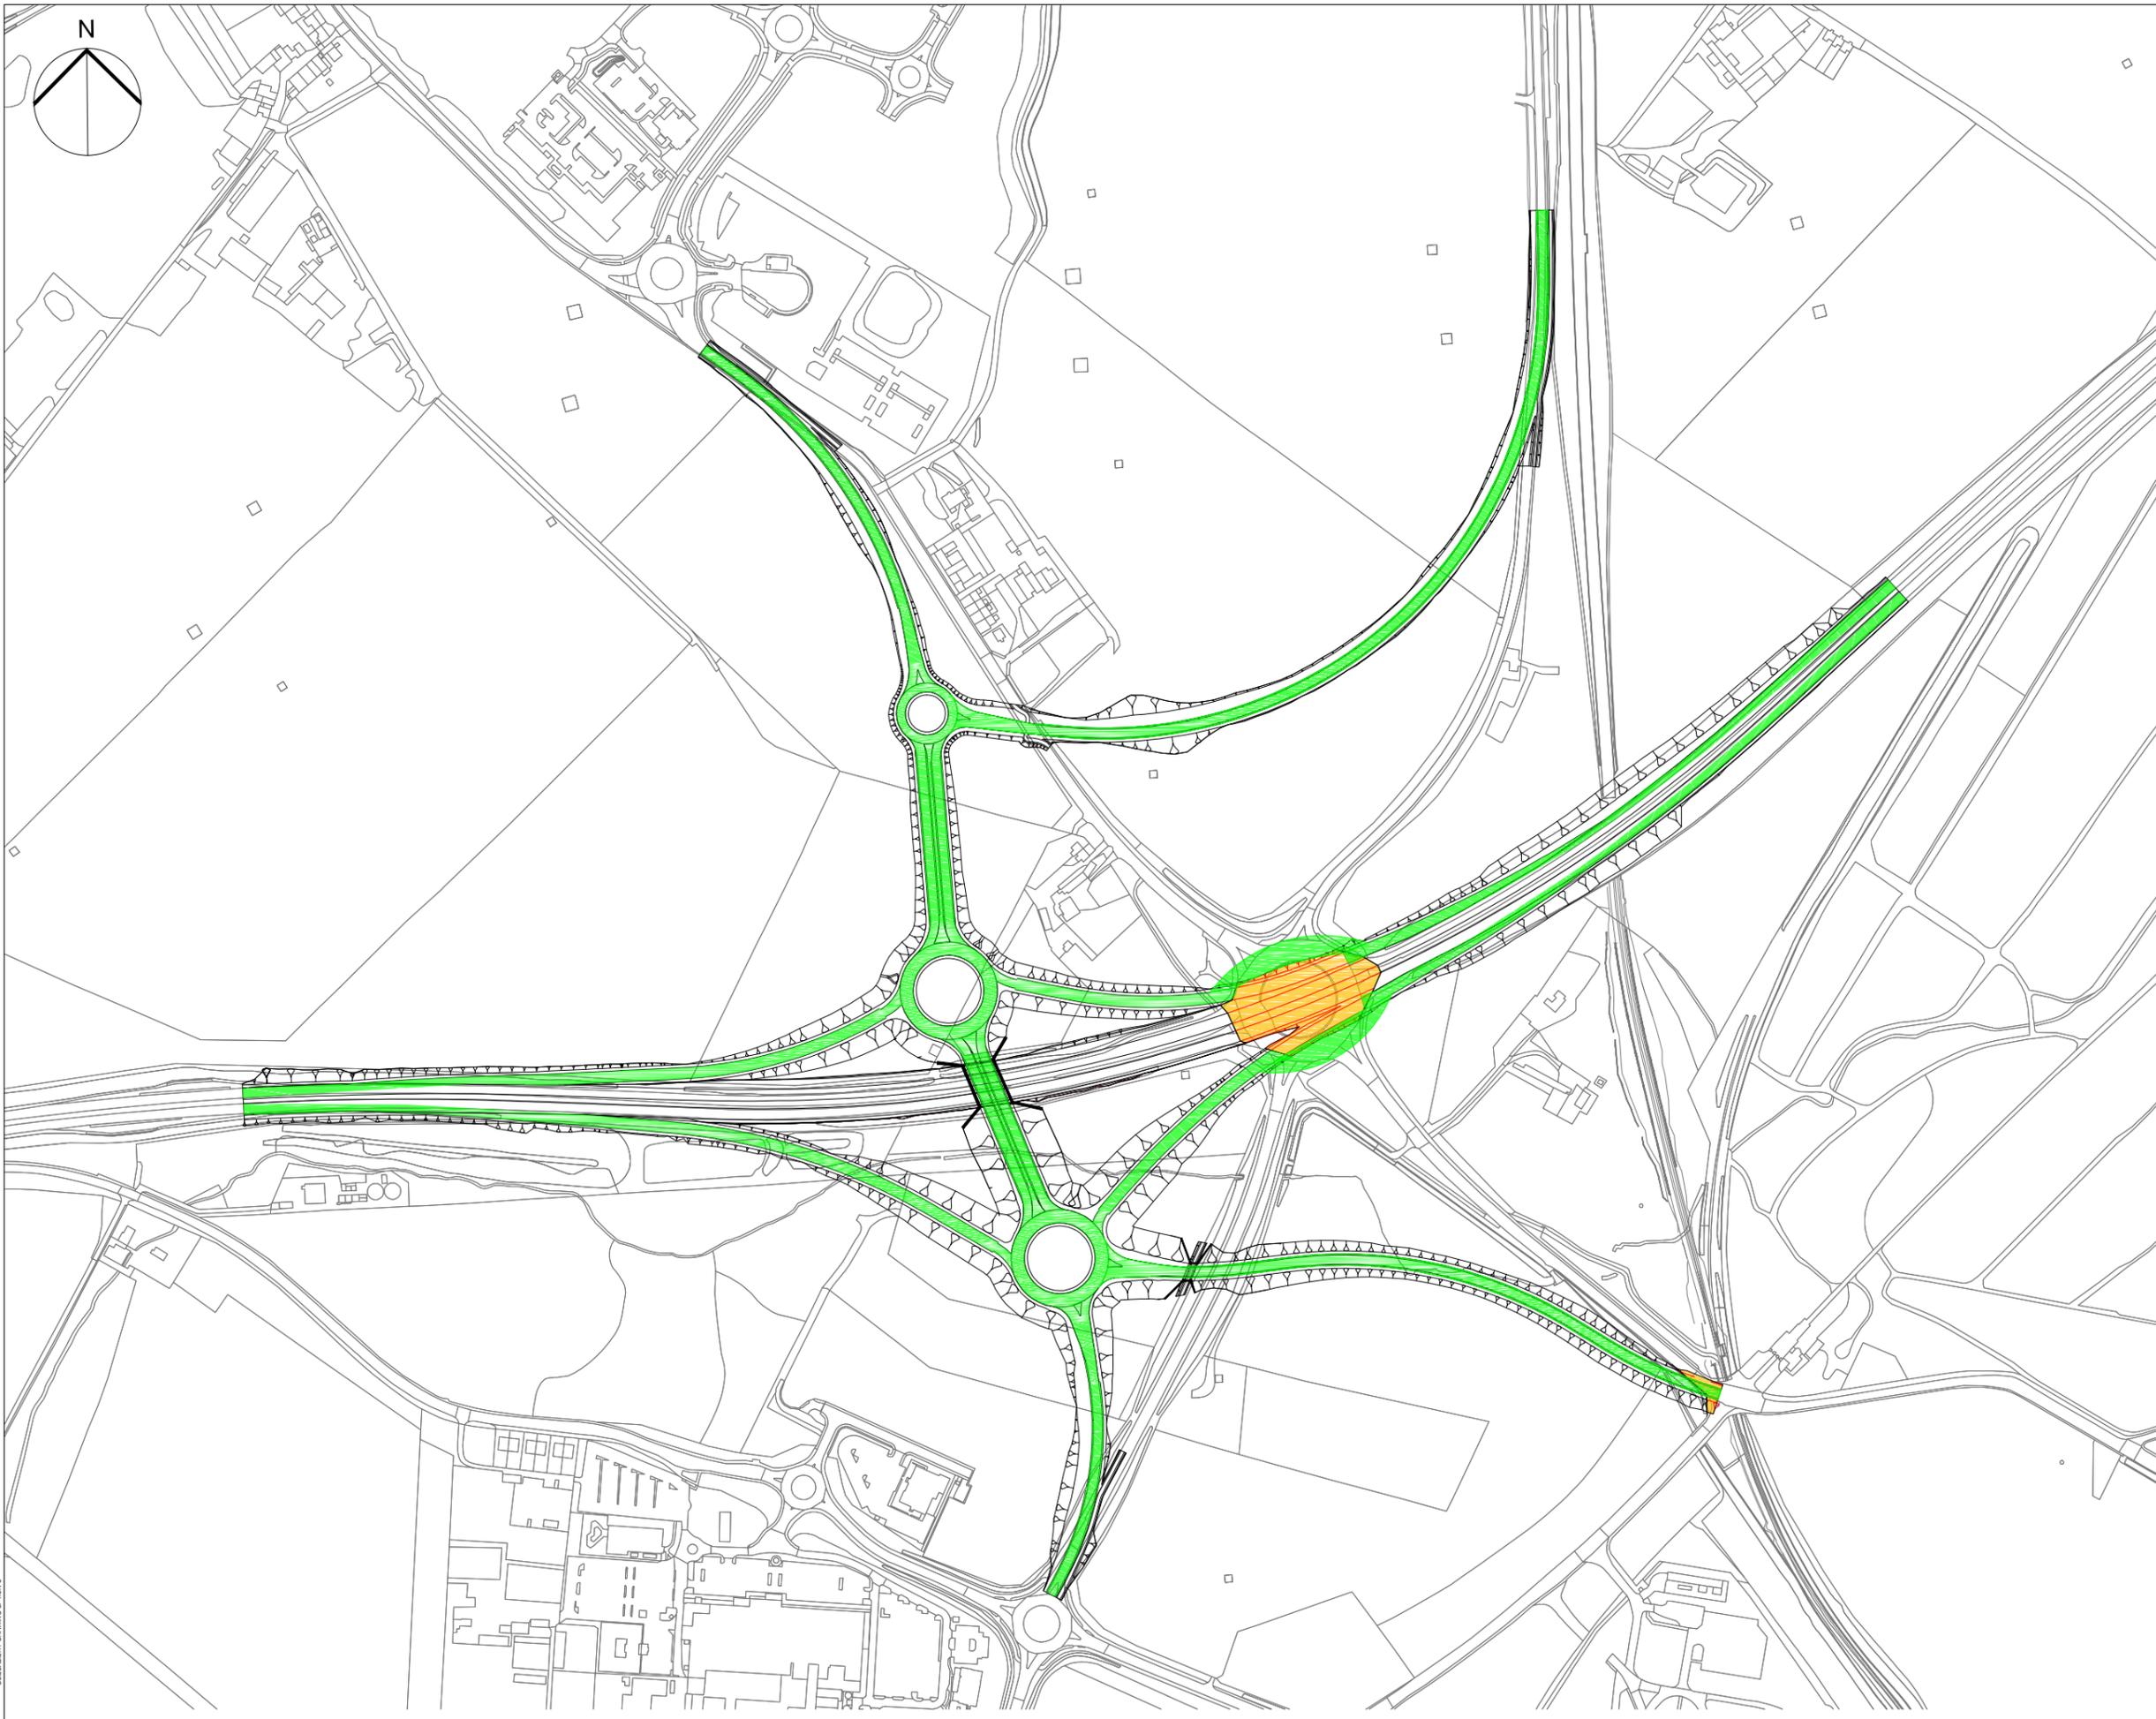

SAFETY, HEALTH AND ENVIRONMENTAL INFORMATION BOX

IT IS ASSUMED THAT ALL WORKS ON THIS DRAWING WILL BE CARRIED OUT BY A COMPETENT CONTRACTOR WORKING, WHERE APPROPRIATE, TO AN APPROPRIATE METHOD STATEMENT.

THIS DRAWING IS TO BE USED ONLY FOR THE PURPOSE OF ISSUE THAT IT WAS ISSUED FOR AND IS SUBJECT TO AMENDMENT.

NOTES

1. THIS DRAWING IS TO BE READ IN CONJUNCTION WITH ALL OTHER RELEVANT DOCUMENTATION.
2. DO NOT SCALE FROM THIS DRAWING. USE ONLY PRINTED DIMENSIONS.
3. ALL DIMENSIONS IN MILLIMETRES. ALL CHAINAGES, LEVELS AND COORDINATES ARE IN METRES UNLESS DEFINED OTHERWISE.
4. THIS DRAWING IS TO BE READ IN CONJUNCTION WITH THE PROJECT HEALTH & SAFETY FILE FOR ANY IDENTIFIED POTENTIAL RISKS.

LEGEND

- UNDER CONSTRUCTION
- TRAFFIC ROUTE
- COMPLETED WORK

Revision Details	By	Date	Suffix

Purpose of issue: **FOR INFORMATION**

Client:

Project Title: **A720 SHERIFFHALL ROUNDABOUT**

Drawing Title: **OPTION C BUILDABILITY - PHASE 4**

Designed	Drawn	Checked	Approved	Date
AF	MK	SS	JL	07/03/2017


AECOM Internal Project No. 60470009 Substation - Zone NTS

THIS DOCUMENT HAS BEEN PREPARED PURSUANT TO AND SUBJECT TO THE TERMS OF AECOM APPOINTMENT BY ITS CLIENT. AECOM ACCEPTS NO LIABILITY FOR ANY USE OF THIS DOCUMENT OTHER THAN BY ITS ORIGINAL CLIENT OR FOLLOWING AECOM EXPRESS AGREEMENT TO SUCH USE, AND ONLY FOR THE PURPOSES FOR WHICH IT WAS PREPARED AND PROVIDED.

AECOM Infrastructure & Environment UK Limited
 CITYPOINT 2
 25 TYNDRUM ST.
 GLASGOW, G4 0JY
 Tel: +44 (0)141 354 9600
www.aecom.com

AECOM

Drawing Number: FIGURE 4.7.4.4	Rev: -
---------------------------------------	--------

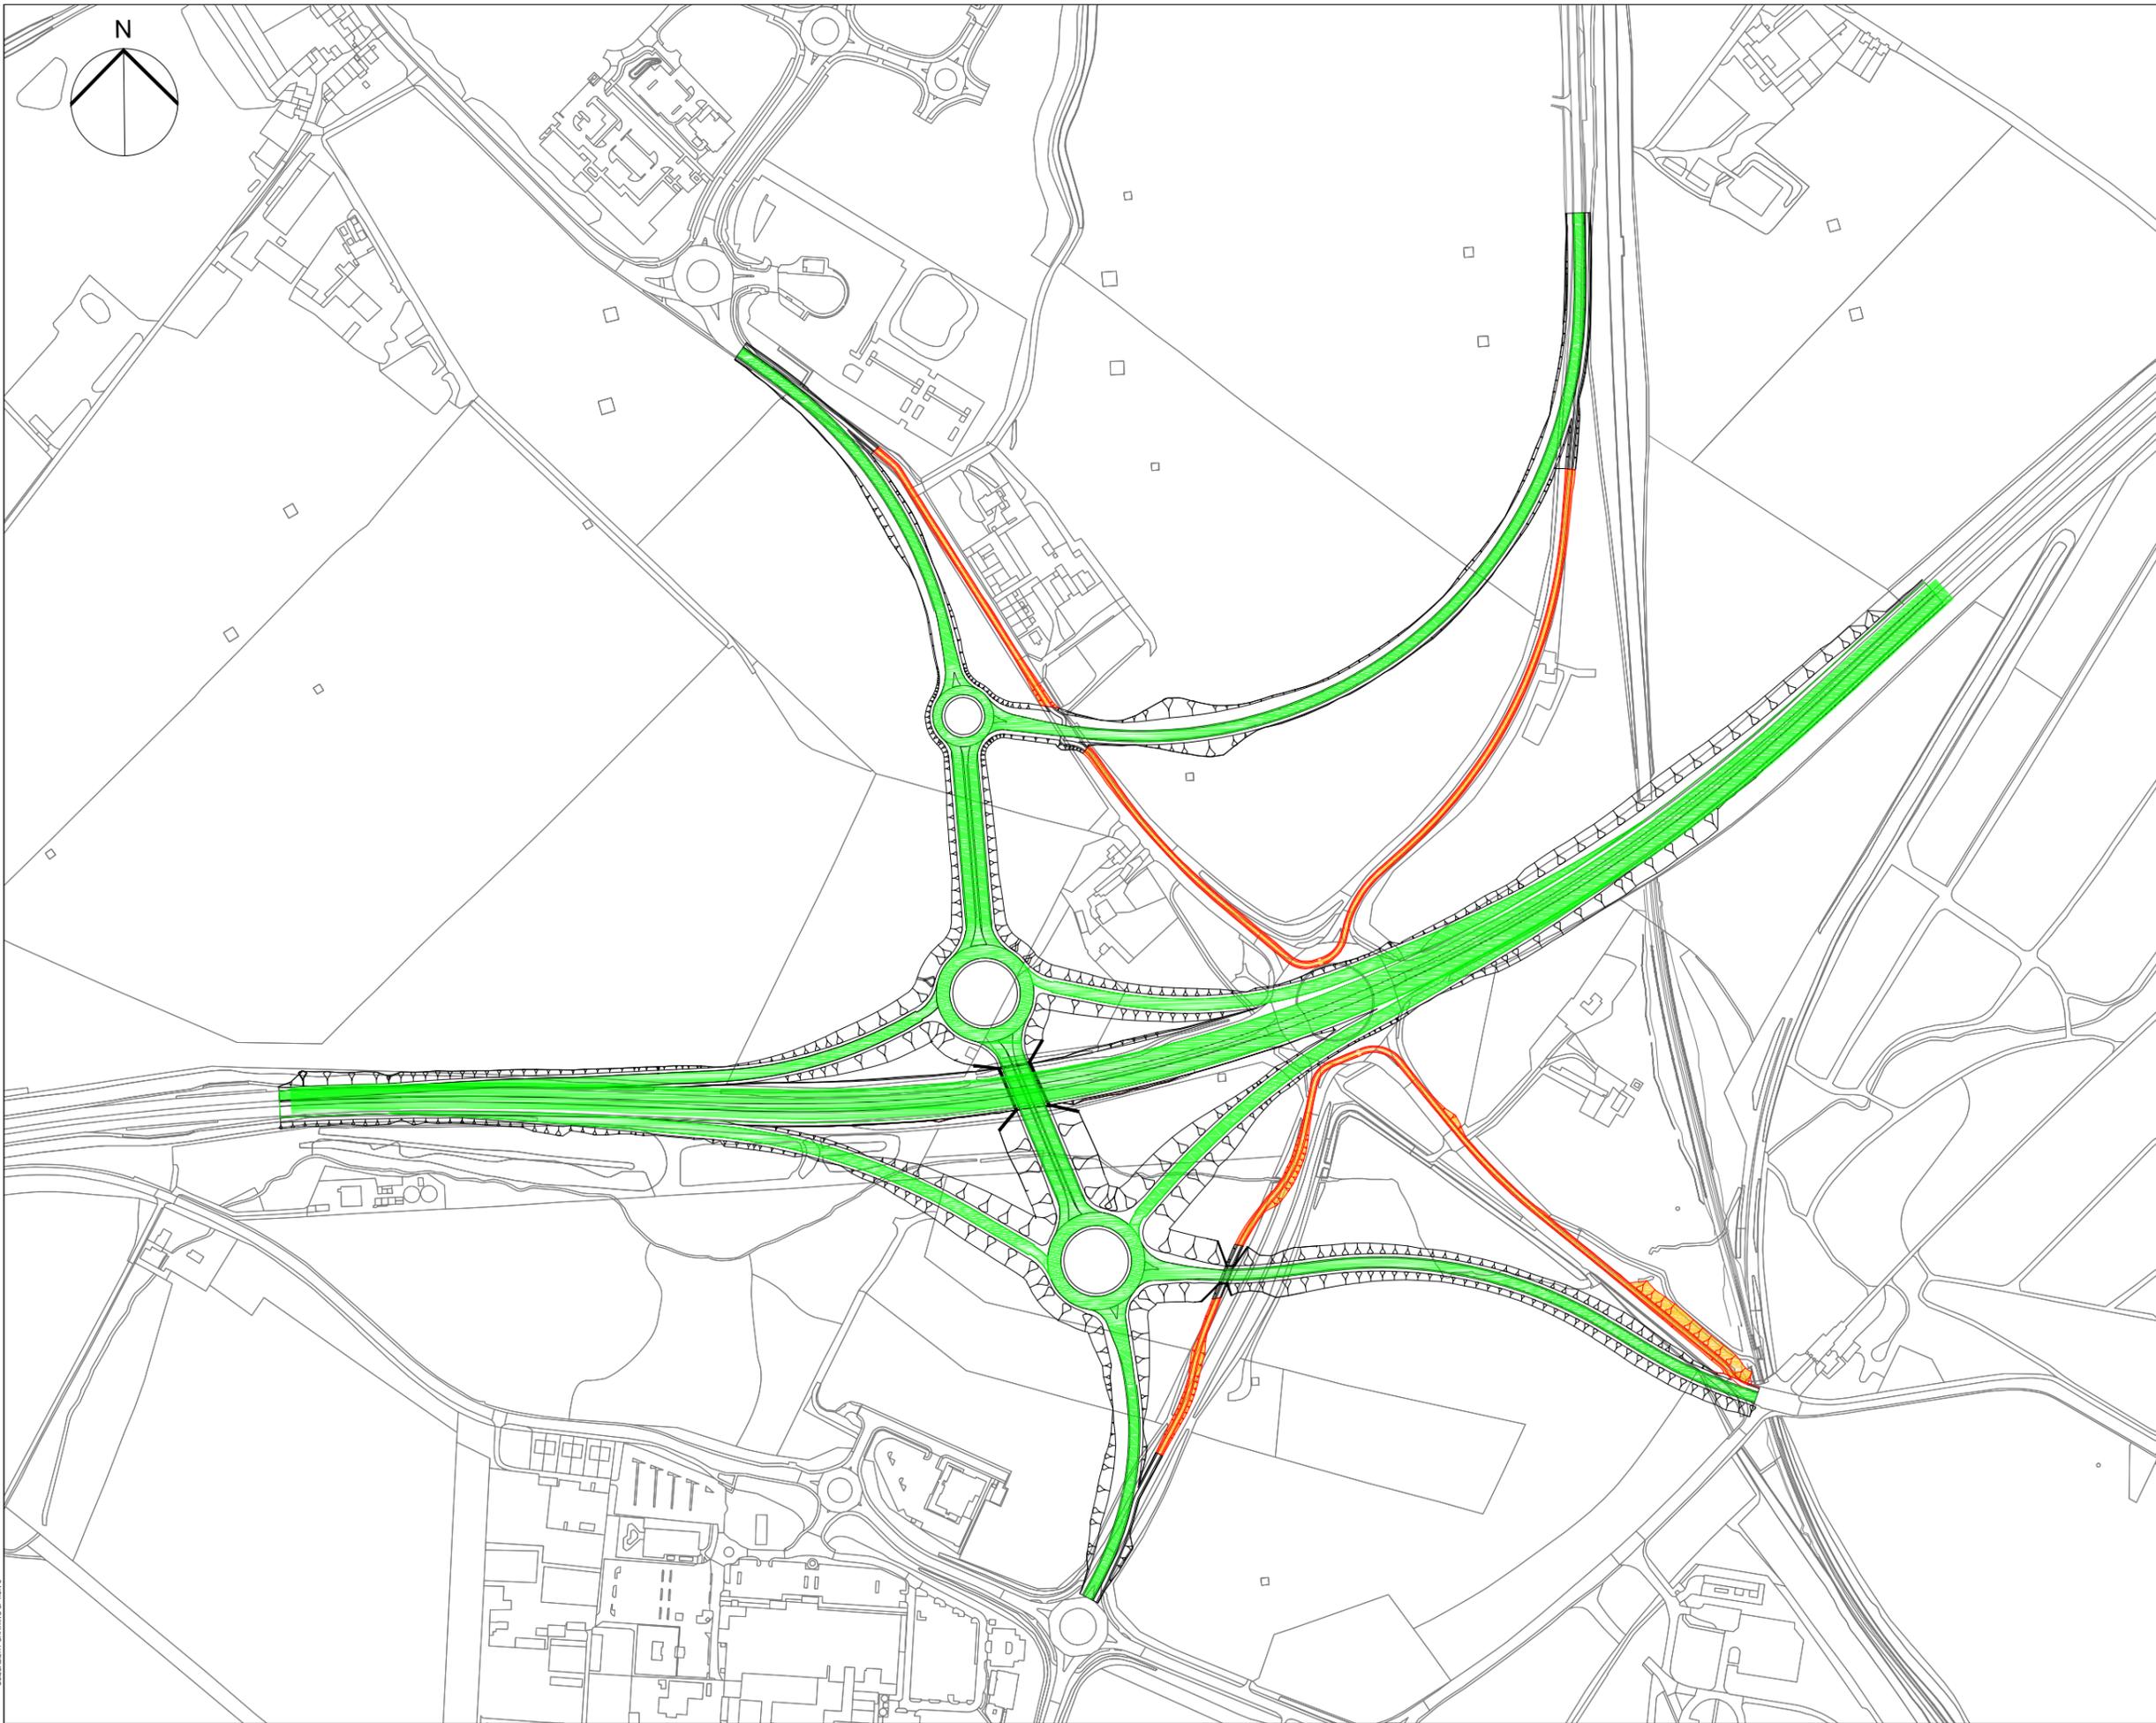

SAFETY, HEALTH AND ENVIRONMENTAL INFORMATION BOX

IT IS ASSUMED THAT ALL WORKS ON THIS DRAWING WILL BE CARRIED OUT BY A COMPETENT CONTRACTOR WORKING, WHERE APPROPRIATE, TO AN APPROPRIATE METHOD STATEMENT.

THIS DRAWING IS TO BE USED ONLY FOR THE PURPOSE OF ISSUE THAT IT WAS ISSUED FOR AND IS SUBJECT TO AMENDMENT.


NOTES

1. THIS DRAWING IS TO BE READ IN CONJUNCTION WITH ALL OTHER RELEVANT DOCUMENTATION.
2. DO NOT SCALE FROM THIS DRAWING. USE ONLY PRINTED DIMENSIONS.
3. ALL DIMENSIONS IN MILLIMETRES. ALL CHAINAGES, LEVELS AND COORDINATES ARE IN METRES UNLESS DEFINED OTHERWISE.
4. THIS DRAWING IS TO BE READ IN CONJUNCTION WITH THE PROJECT HEALTH & SAFETY FILE FOR ANY IDENTIFIED POTENTIAL RISKS.


LEGEND

- UNDER CONSTRUCTION
- TRAFFIC ROUTE
- COMPLETED WORK

Revision Details		By	Date	Suffix
FOR INFORMATION				
 TRANSPORT SCOTLAND <small>CONTRIBUTOR</small>				
A720 SHERIFFHALL ROUNDABOUT				
OPTION C BUILDABILITY - PHASE 5				
Designed	Drawn	Checked	Approved	Date
AF	MK	SS	JL	7/03/2017
AECOM Internal Project No. 60470009		Suitability -		
Scale @ A3 NTS		Zone		
THIS DOCUMENT HAS BEEN PREPARED PURSUANT TO AND SUBJECT TO THE TERMS OF AECOM APPOINTMENT BY ITS CLIENT. AECOM ACCEPTS NO LIABILITY FOR ANY USE OF THIS DOCUMENT OTHER THAN BY ITS ORIGINAL CLIENT OR FOLLOWING AECOM EXPRESS AGREEMENT TO SUCH USE, AND ONLY FOR THE PURPOSES FOR WHICH IT WAS PREPARED AND PROVIDED.				
AECOM Infrastructure & Environment UK Limited CITYPOINT 2 25 TYNDALM ST. GLASGOW, G4 0JY Tel: +44 (0)141 354 9600 www.aecom.com				
AECOM				
Drawing Number FIGURE 4.7.4.5				Rev -

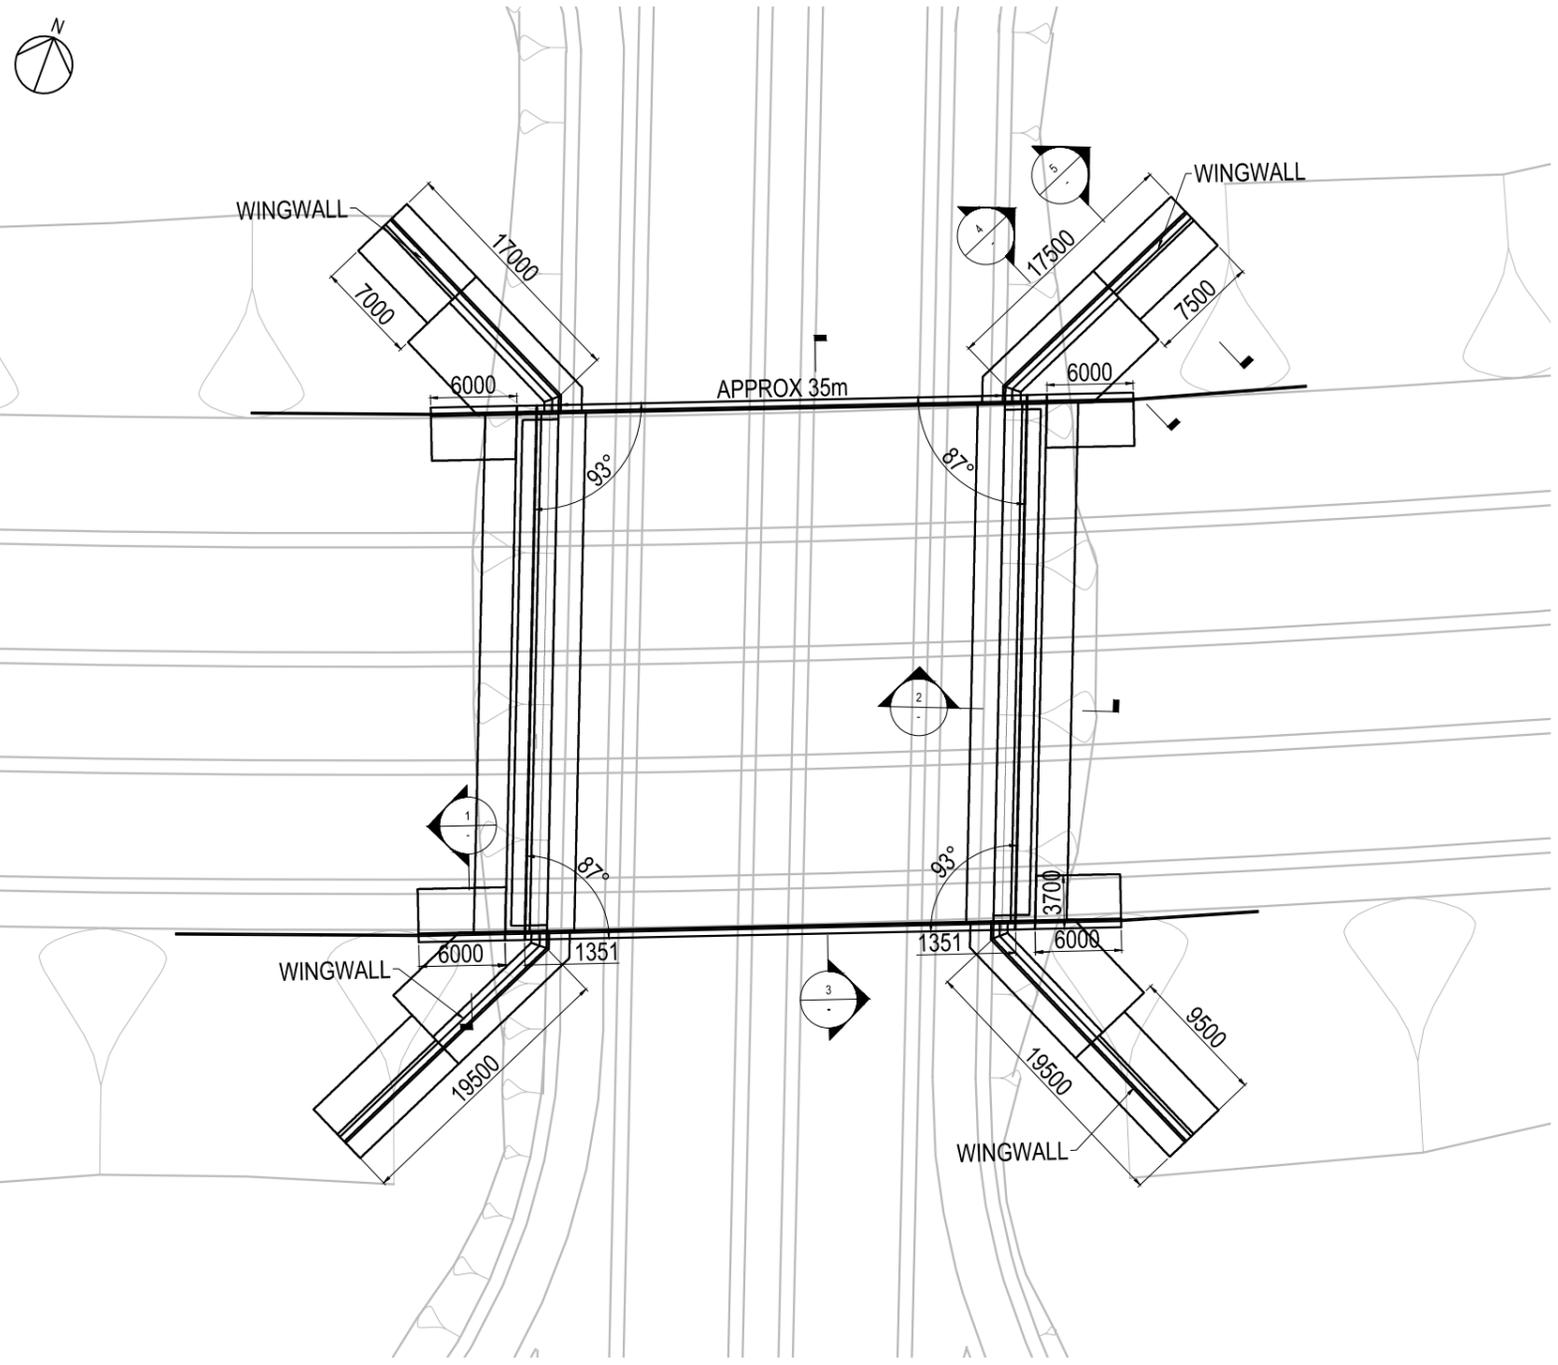

PLAN

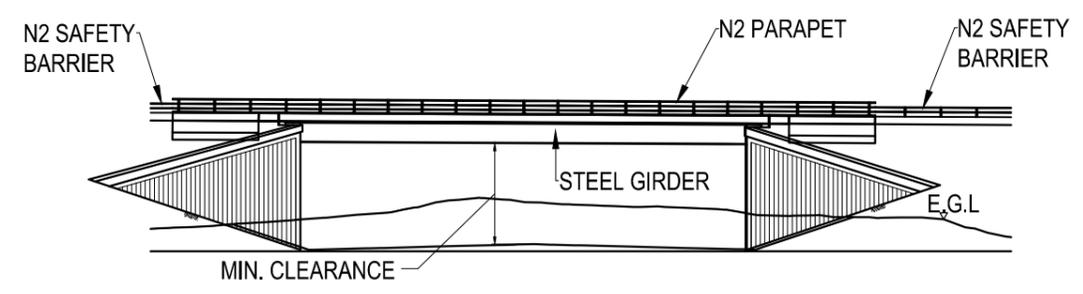

SOUTH ELEVATION

SAFETY, HEALTH AND ENVIRONMENTAL INFORMATION BOX

IT IS ASSUMED THAT ALL WORKS ON THIS DRAWING WILL BE CARRIED OUT BY A COMPETENT CONTRACTOR WORKING, WHERE APPROPRIATE, TO AN APPROPRIATE METHOD STATEMENT.

THIS DRAWING IS TO BE USED ONLY FOR THE PURPOSE OF ISSUE THAT IT WAS ISSUED FOR AND IS SUBJECT TO AMENDMENT.

NOTES

- THIS DRAWING IS TO BE READ IN CONJUNCTION WITH ALL OTHER RELEVANT DOCUMENTATION.
- DO NOT SCALE FROM THIS DRAWING. USE ONLY PRINTED DIMENSIONS.
- ALL DIMENSIONS IN MILLIMETRES. ALL CHANGES, LEVELS AND COORDINATES ARE IN METRES UNLESS DEFINED OTHERWISE.
- THIS DRAWING IS TO BE READ IN CONJUNCTION WITH THE PROJECT HEALTH & SAFETY FILE FOR ANY IDENTIFIED POTENTIAL RISKS.

Revision Details	By	Check	Date	Suffix

Purpose of issue: **FOR INFORMATION**

Client:

Project Title: **A720 SHERIFFHALL ROUNDABOUT**

Drawing Title: **OPTION A A720 BRIDGE GENERAL ARRANGEMENT SHEET 1 OF 2**

Designed	Drawn	Checked	Approved	Date
ER	ER	DO	DO	28/02/2017

AECOM Internal Project No. 60470009

Scale: NTS

Subsidiary: -

Zone: -

THIS DOCUMENT HAS BEEN PREPARED PURSUANT TO AND IS SUBJECT TO THE TERMS OF AECOM APPOINTMENT BY ITS CLIENT. AECOM ACCEPTS NO LIABILITY FOR ANY USE OF THIS DOCUMENT OTHER THAN BY ITS ORIGINAL CLIENT OR FOLLOWING AECOM EXPRESS AGREEMENT TO SUCH USE, AND ONLY FOR THE PURPOSES FOR WHICH IT WAS PREPARED AND PROVIDED.

AECOM Infrastructure & Environment UK Limited
 CITYPOINT 2
 25 TYNDALM ST.
 GLASGOW, G4 0UY, UNITED KINGDOM
 Tel: +44 (0)141 354 5600
 www.aecom.com

AECOM

Drawing Number	Rev
FIGURE 4.8.2.1	-

Plot Date: 30/02/2017 3:55 PM
 File Name: OPTION A SHEET 1.S2


Ordnance Survey ©
 Reproduced by permission of Ordnance Survey on behalf of
 HMSO. © Crown copyright and database right 2017. All rights
 reserved. Ordnance Survey Licence number 100046668.

IT IS ASSUMED THAT ALL WORKS ON THIS DRAWING WILL BE CARRIED OUT BY A COMPETENT CONTRACTOR WORKING, WHERE APPROPRIATE, TO AN APPROPRIATE METHOD STATEMENT.


THIS DRAWING IS TO BE USED ONLY FOR THE PURPOSE OF ISSUE THAT IT WAS ISSUED FOR AND IS SUBJECT TO AMENDMENT.

NOTES


- THIS DRAWING IS TO BE READ IN CONJUNCTION WITH ALL OTHER RELEVANT DOCUMENTATION.
- DO NOT SCALE FROM THIS DRAWING. USE ONLY PRINTED DIMENSIONS.
- ALL DIMENSIONS IN MILLIMETRES. ALL CHANGES, LEVELS AND COORDINATES ARE IN METRES UNLESS DEFINED OTHERWISE.
- THIS DRAWING IS TO BE READ IN CONJUNCTION WITH THE PROJECT HEALTH & SAFETY FILE FOR ANY IDENTIFIED POTENTIAL RISKS.

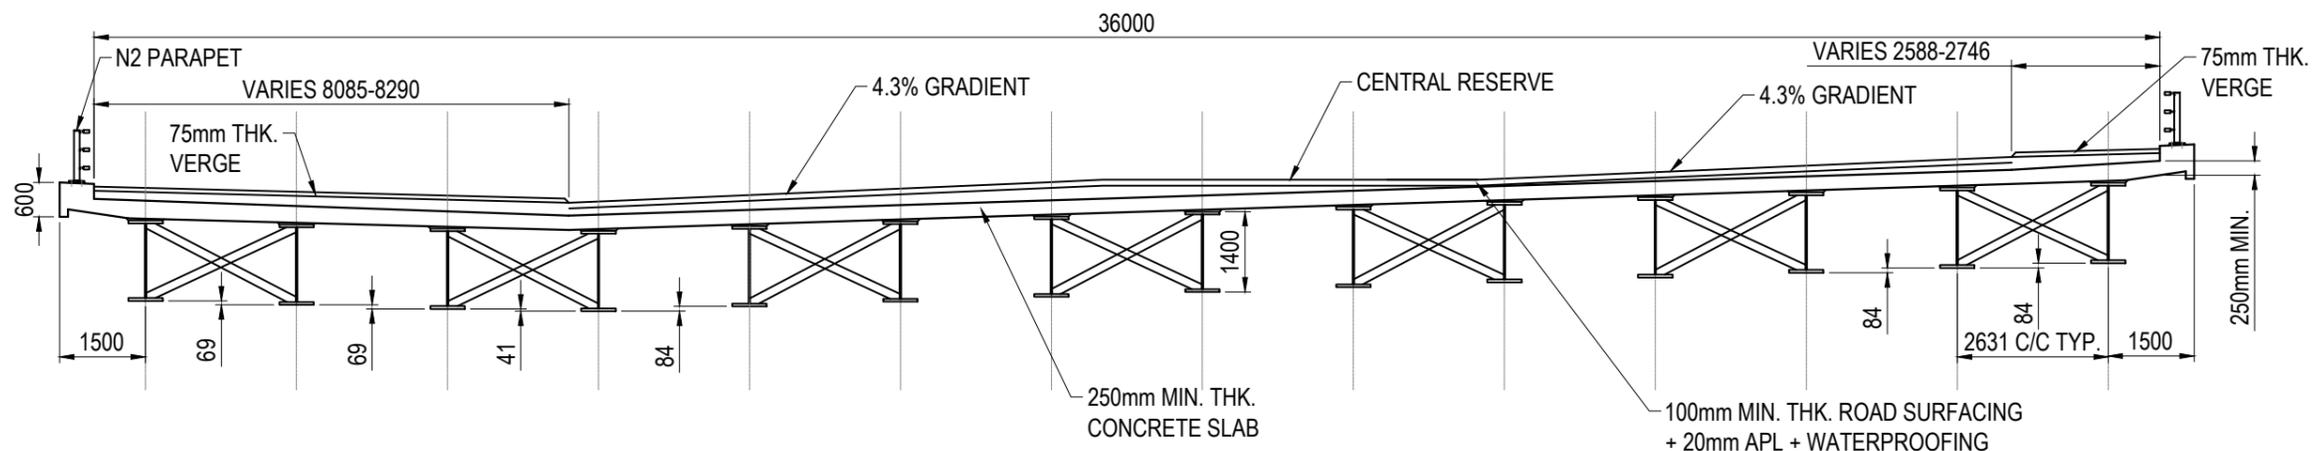


SECTION 3-3

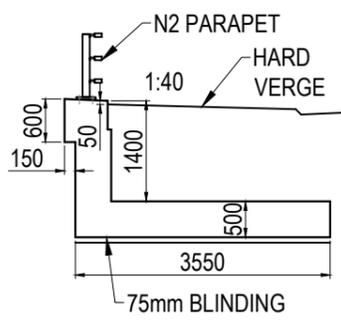


SECTION 1-1

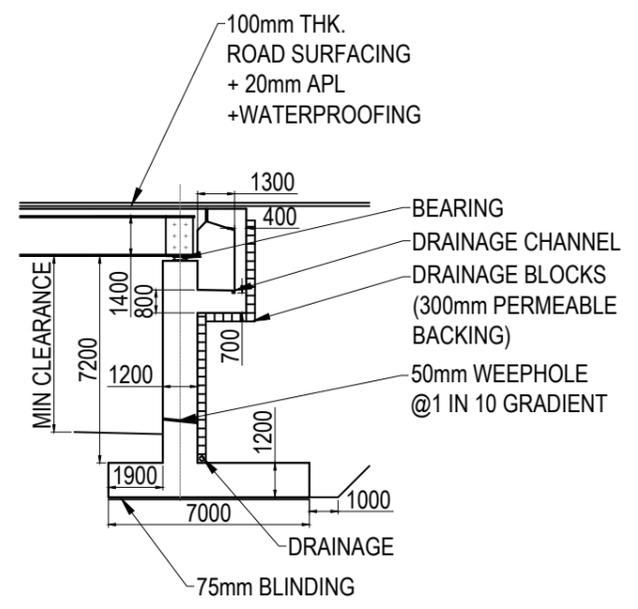

SECTION 2-2

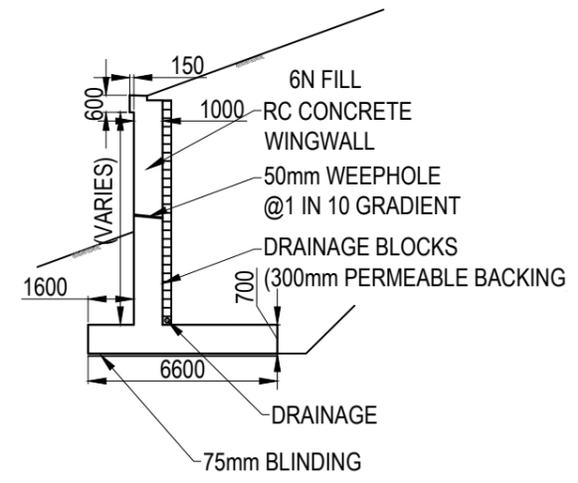

SECTION 4-4

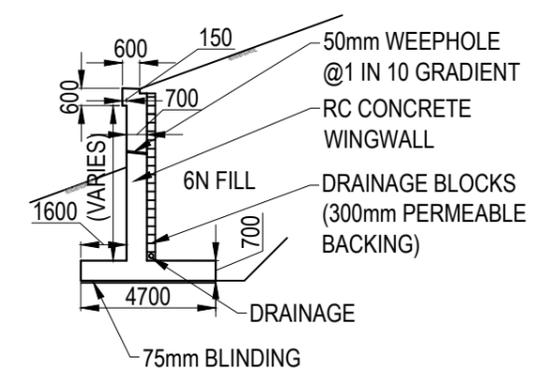

SECTION 5-5

Revision Details	By	Check	Date	Suffix

Purpose of issue: **FOR INFORMATION**



Project Title: **A720 SHERIFFHALL ROUNDABOUT**

Drawing Title: **OPTION A A720 BRIDGE GENERAL ARRANGEMENT SHEET 2 OF 2**


Designed	Drawn	Checked	Approved	Date
AF	MK	SS	JJ	07/03/2017

AECOM Internal Project No. 60470009
 Scale: NTS
 Zone: -


THIS DOCUMENT HAS BEEN PREPARED PURSUANT TO AND SUBJECT TO THE TERMS OF AECOM APPOINTMENT BY ITS CLIENT. AECOM ACCEPTS NO LIABILITY FOR ANY USE OF THIS DOCUMENT OTHER THAN BY ITS ORIGINAL CLIENT OR FOLLOWING AECOM EXPRESS AGREEMENT TO SUCH USE, AND ONLY FOR THE PURPOSES FOR WHICH IT WAS PREPARED AND PROVIDED.

AECOM Infrastructure & Environment UK Limited
 CITYPOINT 2
 25 TYNDALM ST.
 GLASGOW, G4 0UY, UNITED KINGDOM
 Tel: +44 (0)141 354 5600
 www.aecom.com

Drawing Number	Rev
FIGURE 4.8.2.2	-

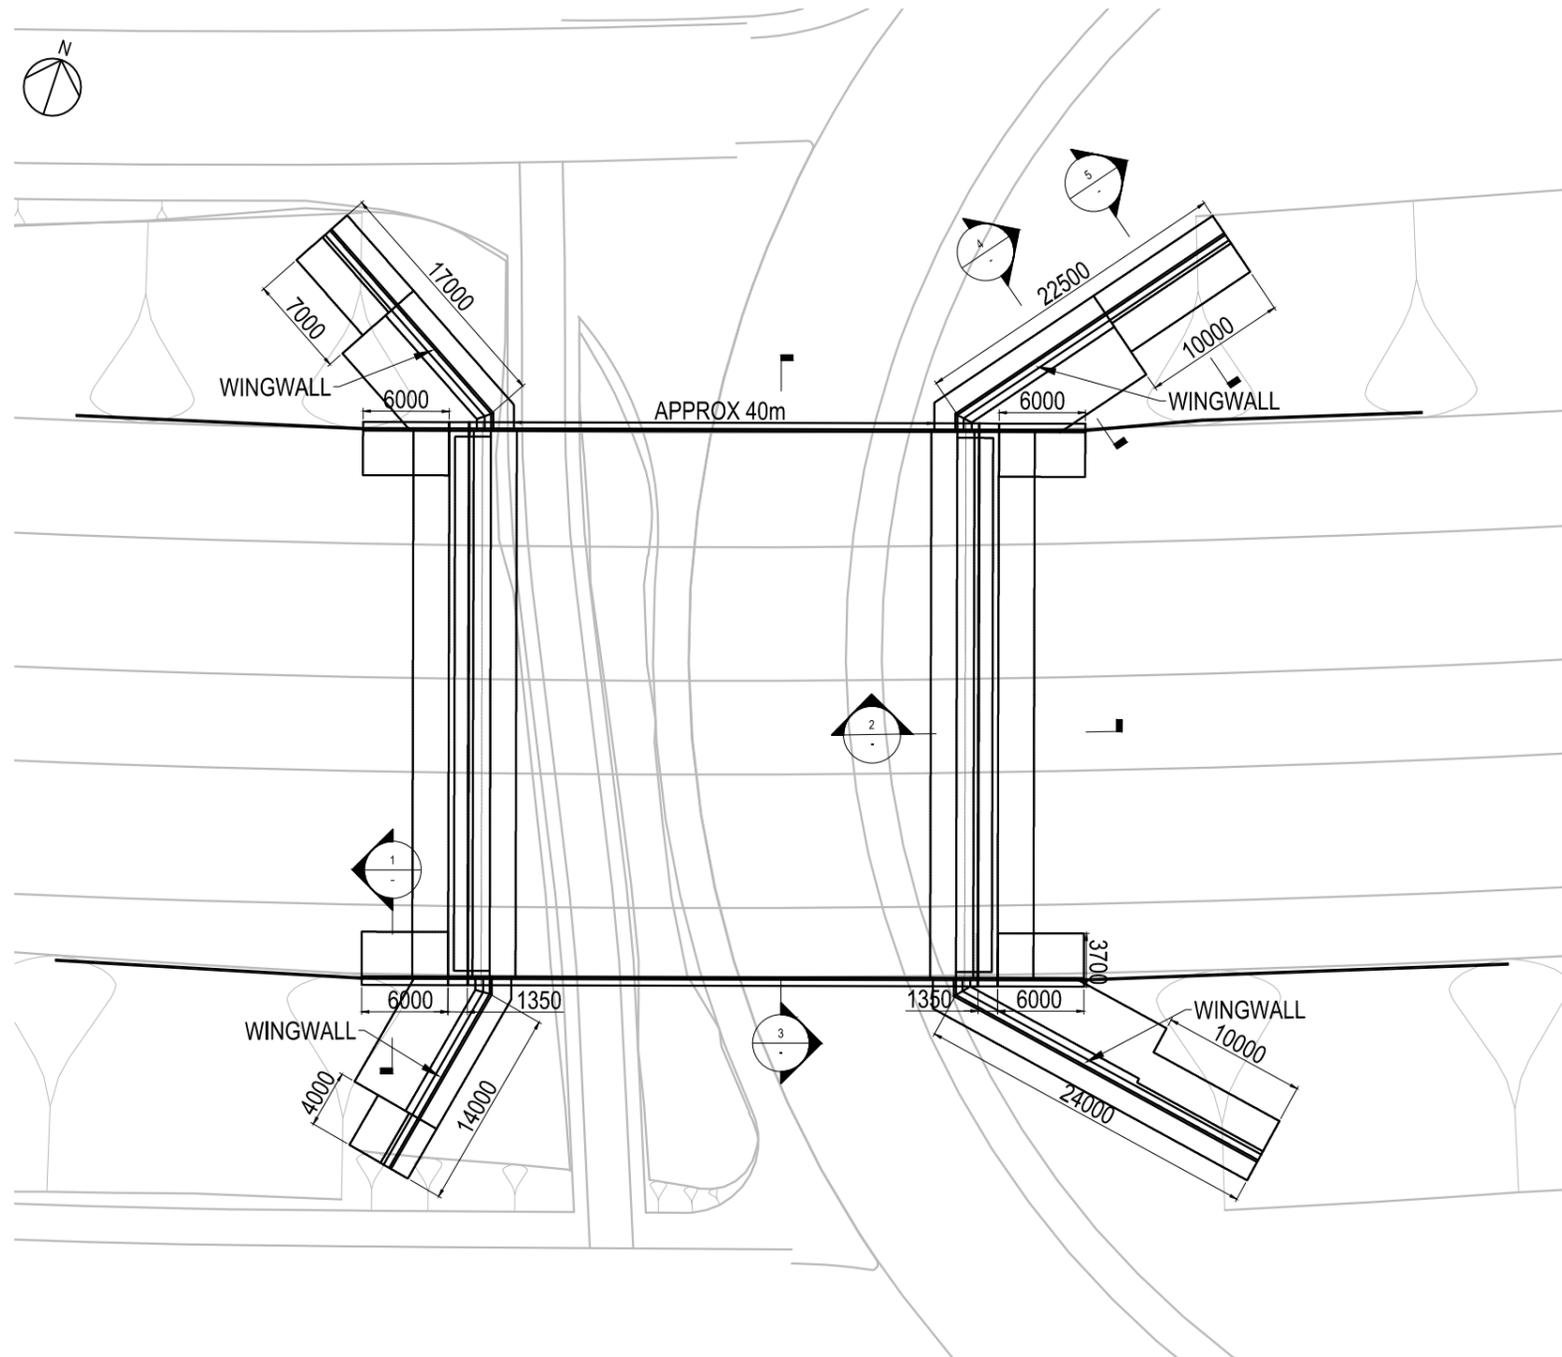

PLAN

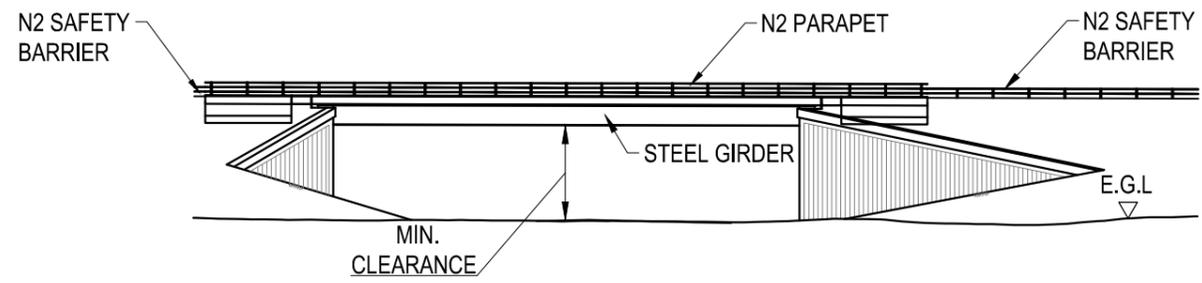

SOUTH ELEVATION

SAFETY, HEALTH AND ENVIRONMENTAL INFORMATION BOX

IT IS ASSUMED THAT ALL WORKS ON THIS DRAWING WILL BE CARRIED OUT BY A COMPETENT CONTRACTOR WORKING, WHERE APPROPRIATE, TO AN APPROPRIATE METHOD STATEMENT.

THIS DRAWING IS TO BE USED ONLY FOR THE PURPOSE OF ISSUE THAT IT WAS ISSUED FOR AND IS SUBJECT TO AMENDMENT.

NOTES

- THIS DRAWING IS TO BE READ IN CONJUNCTION WITH ALL OTHER RELEVANT DOCUMENTATION.
- DO NOT SCALE FROM THIS DRAWING. USE ONLY PRINTED DIMENSIONS.
- ALL DIMENSIONS IN MILLIMETRES. ALL CHANGES, LEVELS AND COORDINATES ARE IN METRES UNLESS DEFINED OTHERWISE.
- THIS DRAWING IS TO BE READ IN CONJUNCTION WITH THE PROJECT HEALTH & SAFETY FILE FOR ANY IDENTIFIED POTENTIAL RISKS.

Revision Details	By	Check	Date	Suffix

Purpose of issue: **FOR INFORMATION**

Client:

Project Title: **A720 SHERIFFHALL ROUNDABOUT**

Drawing Title: **OPTION B A720 BRIDGE 1 GENERAL ARRANGEMENT SHEET 1 OF 2**

Designed	Drawn	Checked	Approved	Date
ER	ER	DO	DO	28/02/2017

AECOM Internal Project No: 60470009

Scale: NTS

Subsidiary: -

Zone: -

THIS DOCUMENT HAS BEEN PREPARED PURSUANT TO AND IS SUBJECT TO THE TERMS OF AECOM APPOINTMENT BY ITS CLIENT. AECOM ACCEPTS NO LIABILITY FOR ANY USE OF THIS DOCUMENT OTHER THAN BY ITS ORIGINAL CLIENT OR FOLLOWING AECOM EXPRESS AGREEMENT TO SUCH USE, AND ONLY FOR THE PURPOSES FOR WHICH IT WAS PREPARED AND PROVIDED.

AECOM Infrastructure & Environment UK Limited
 CITYPOINT 2
 25 TYNDALM ST.
 GLASGOW, G4 0UY, UNITED KINGDOM
 Tel: +44 (0)141 354 9600
 www.aecom.com

AECOM

Ordnance Survey ©
 Reproduced by permission of Ordnance Survey on behalf of HMISO. © Crown copyright and database right 2017. All rights reserved. Ordnance Survey Licence number 100046668.

Drawing Number	Rev
FIGURE 4.8.3.1	-


File Name: OPTION B BRIDGE 1 SHEET 1.02
 Plot Date: 30/02/2017 10:47 AM

IT IS ASSUMED THAT ALL WORKS ON THIS DRAWING WILL BE CARRIED OUT BY A COMPETENT CONTRACTOR WORKING, WHERE APPROPRIATE, TO AN APPROPRIATE METHOD STATEMENT.


THIS DRAWING IS TO BE USED ONLY FOR THE PURPOSE OF ISSUE THAT IT WAS ISSUED FOR AND IS SUBJECT TO AMENDMENT.

NOTES


1. THIS DRAWING IS TO BE READ IN CONJUNCTION WITH ALL OTHER RELEVANT DOCUMENTATION.
2. DO NOT SCALE FROM THIS DRAWING. USE ONLY PRINTED DIMENSIONS.
3. ALL DIMENSIONS IN MILLIMETRES. ALL CHANGES, LEVELS AND COORDINATES ARE IN METRES UNLESS DEFINED OTHERWISE.
4. THIS DRAWING IS TO BE READ IN CONJUNCTION WITH THE PROJECT HEALTH & SAFETY FILE FOR ANY IDENTIFIED POTENTIAL RISKS.

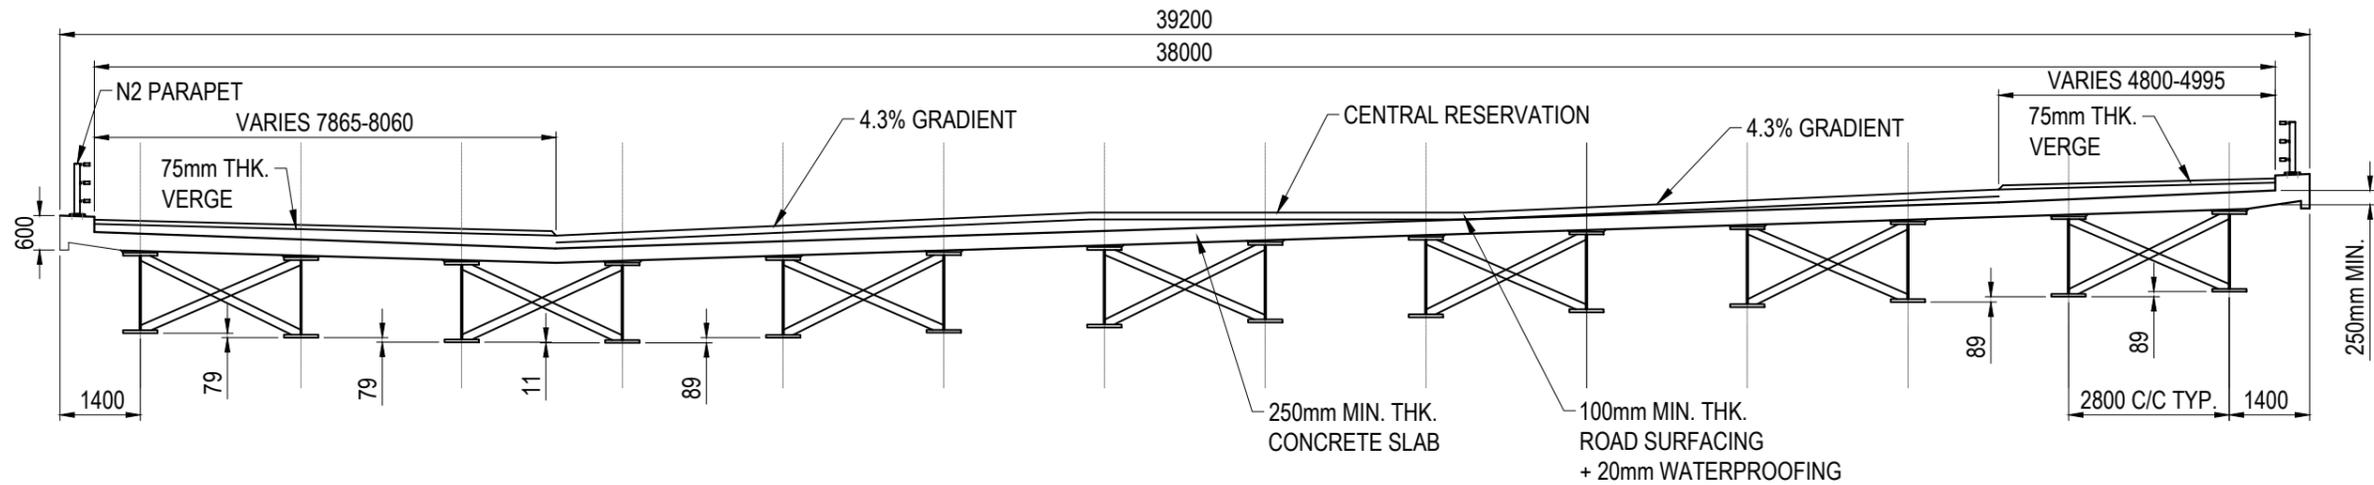


SECTION 3-3

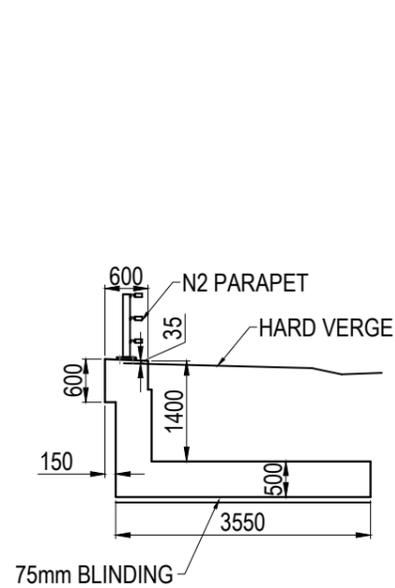


SECTION 1-1

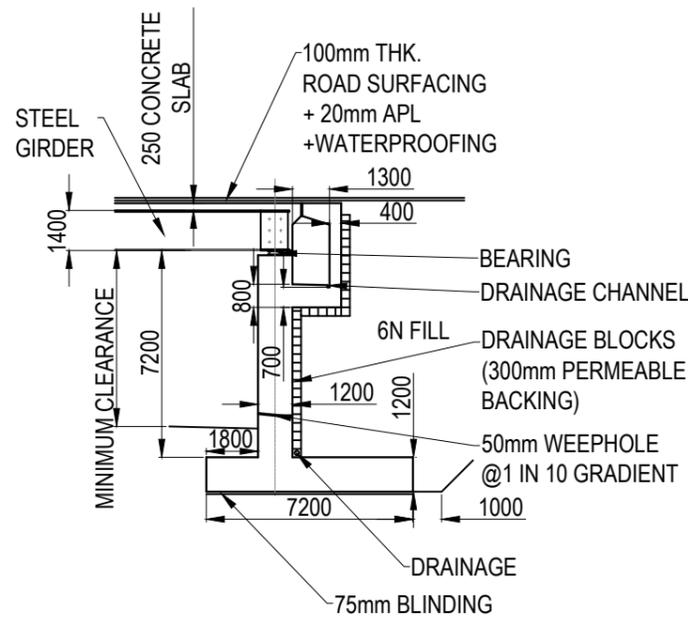

SECTION 2-2

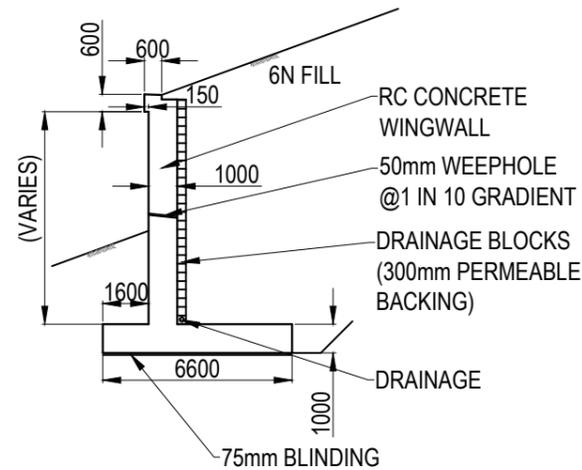

SECTION 4-4

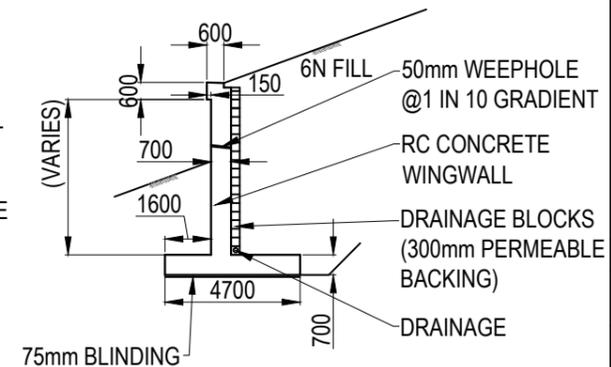

SECTION 5-5

Revision Details	By	Check	Date	Suffi.

Purpose of issue: **FOR INFORMATION**



Project Title: **A720 SHERIFFHALL ROUNDABOUT**

Drawing Title: **OPTION B A720 BRIDGE 1 GENERAL ARRANGEMENT SHEET 2 OF 2**



Designed	Drawn	Checked	Approved	Date
AF	MK	SS	JJ	07/03/2017
AECOM Internal Project No. 60470009		Suitability		
Scale: NTS		Zone: -		

THIS DOCUMENT HAS BEEN PREPARED PURSUANT TO AND SUBJECT TO THE TERMS OF AECOM APPOINTMENT BY ITS CLIENT. AECOM ACCEPTS NO LIABILITY FOR ANY USE OF THIS DOCUMENT OTHER THAN BY ITS ORIGINAL CLIENT OR FOLLOWING AECOM EXPRESS AGREEMENT TO SUCH USE, AND ONLY FOR THE PURPOSES FOR WHICH IT WAS PREPARED AND PROVIDED.

AECOM Infrastructure & Environment UK Limited
 CITYPOINT 2
 25 TYNDALM ST.
 GLASGOW, G4 0UY, UNITED KINGDOM
 Tel: +44 (0)141 354 5600
 www.aecom.com



Drawing Number	Rev
FIGURE 4.8.3.2	-

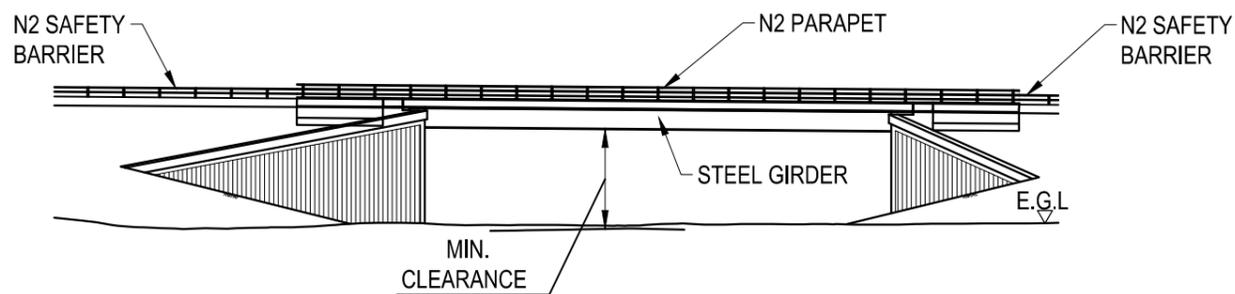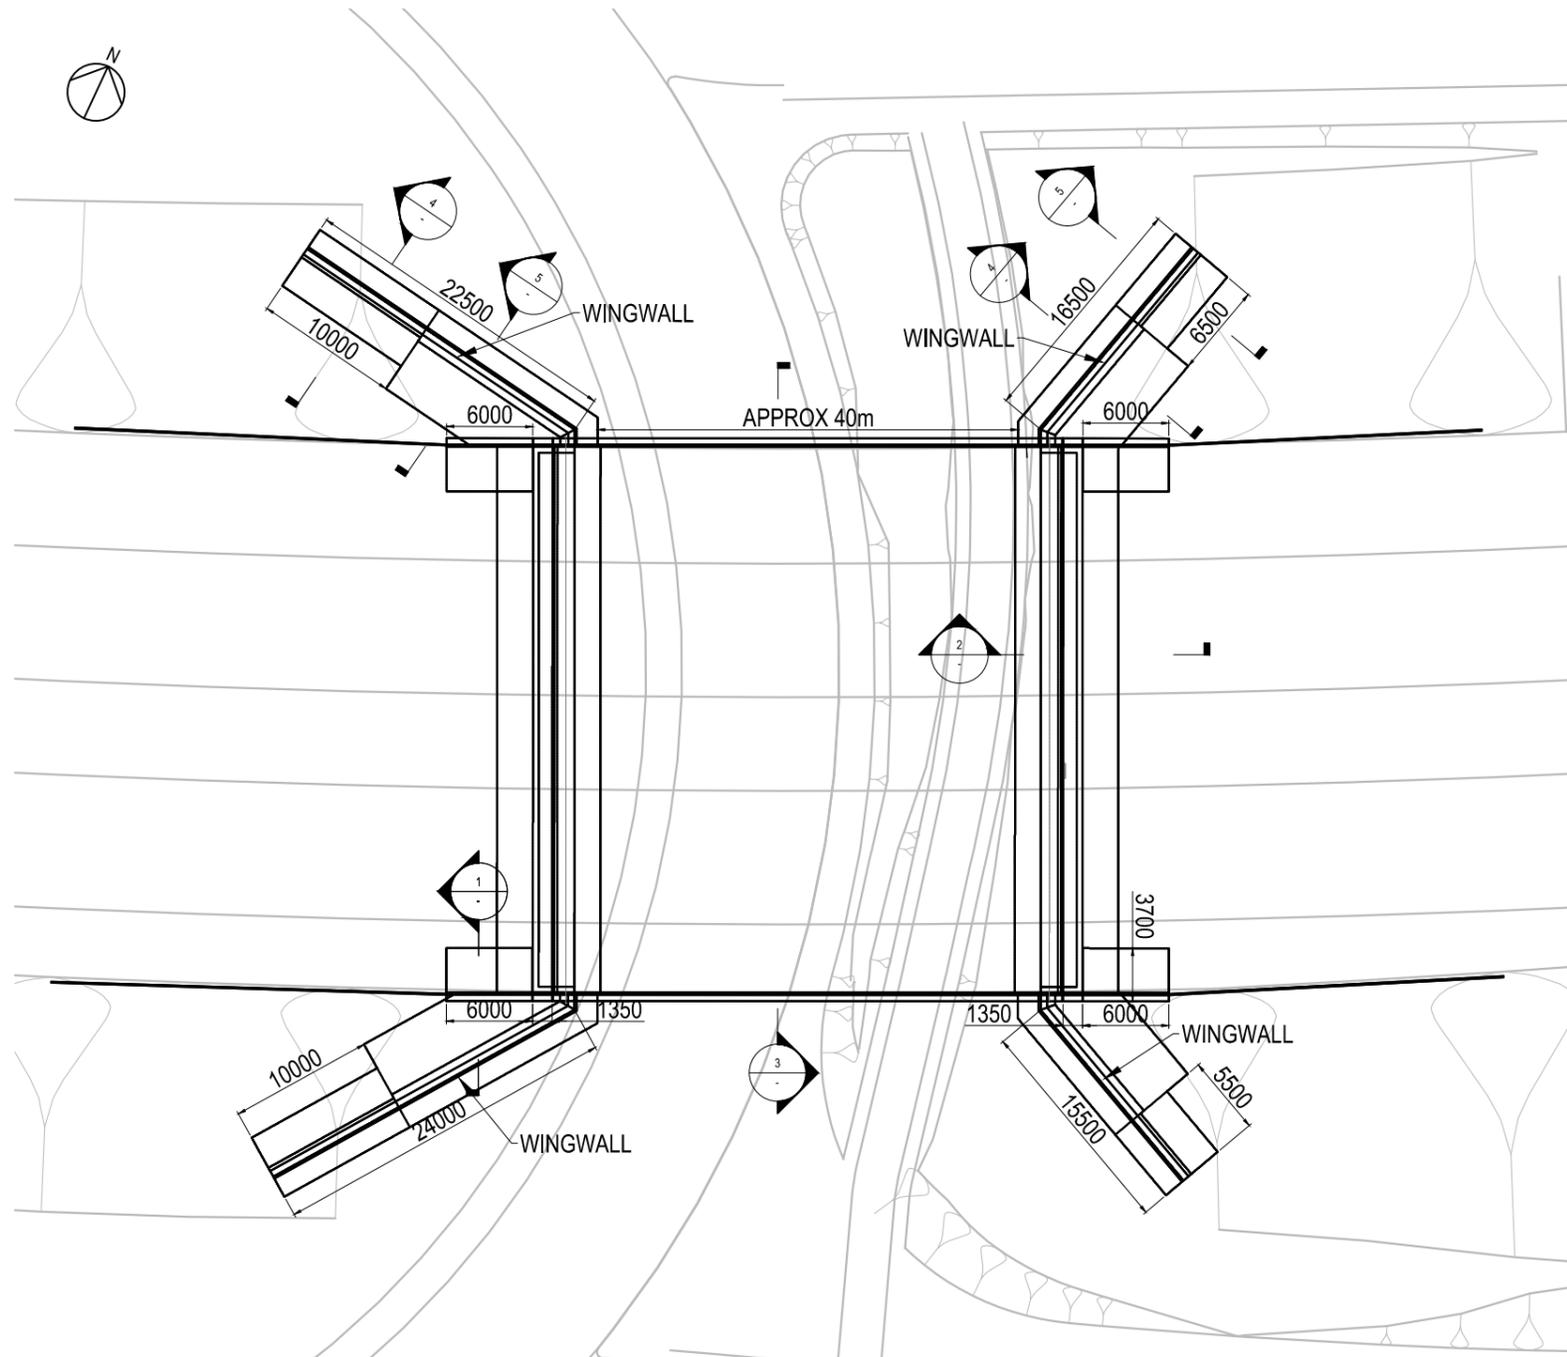

SAFETY, HEALTH AND ENVIRONMENTAL INFORMATION BOX

IT IS ASSUMED THAT ALL WORKS ON THIS DRAWING WILL BE CARRIED OUT BY A COMPETENT CONTRACTOR WORKING, WHERE APPROPRIATE, TO AN APPROPRIATE METHOD STATEMENT.

THIS DRAWING IS TO BE USED ONLY FOR THE PURPOSE OF ISSUE THAT IT WAS ISSUED FOR AND IS SUBJECT TO AMENDMENT.

NOTES

1. THIS DRAWING IS TO BE READ IN CONJUNCTION WITH ALL OTHER RELEVANT DOCUMENTATION.
2. DO NOT SCALE FROM THIS DRAWING. USE ONLY PRINTED DIMENSIONS.
3. ALL DIMENSIONS IN MILLIMETRES. ALL CHANGES, LEVELS AND COORDINATES ARE IN METRES UNLESS DEFINED OTHERWISE.
4. THIS DRAWING IS TO BE READ IN CONJUNCTION WITH THE PROJECT HEALTH & SAFETY FILE FOR ANY IDENTIFIED POTENTIAL RISKS.

Revision Details	By	Check	Date	Suffix

Purpose of issue
FOR INFORMATION



Project Title
**A720
SHERIFFHALL ROUNDABOUT**

Drawing Title
**OPTION B
A720 BRIDGE 2
GENERAL ARRANGEMENT
SHEET 1 OF 2**

Designed	Drawn	Checked	Approved	Date
ER	ER	DO	DO	28/02/2017

AECOM Internal Project No. 60470009
 Scale: NTS
 Zone: -

THIS DOCUMENT HAS BEEN PREPARED PURSUANT TO AND SUBJECT TO THE TERMS OF AECOM APPOINTMENT BY ITS CLIENT. AECOM ACCEPTS NO LIABILITY FOR ANY USE OF THIS DOCUMENT OTHER THAN BY ITS ORIGINAL CLIENT OR FOLLOWING AECOM EXPRESS AGREEMENT TO SUCH USE, AND ONLY FOR THE PURPOSES FOR WHICH IT WAS PREPARED AND PROVIDED.

AECOM Infrastructure & Environment UK Limited
 CITYPOINT 2
 25 TYNDALM ST.
 GLASGOW, G4 0UY, UNITED KINGDOM
 Tel: +44 (0)141 354 9600
 www.aecom.com



Ordnance Survey ©
 Reproduced by permission of Ordnance Survey on behalf of
 HMSO. © Crown copyright and database right 2017. All rights
 reserved. Ordnance Survey Licence number 100046668.


Drawing Number FIGURE 4.8.3.3	Rev -
---	----------

IT IS ASSUMED THAT ALL WORKS ON THIS DRAWING WILL BE CARRIED OUT BY A COMPETENT CONTRACTOR WORKING, WHERE APPROPRIATE, TO AN APPROPRIATE METHOD STATEMENT.


THIS DRAWING IS TO BE USED ONLY FOR THE PURPOSE OF ISSUE THAT IT WAS ISSUED FOR AND IS SUBJECT TO AMENDMENT.

NOTES


1. THIS DRAWING IS TO BE READ IN CONJUNCTION WITH ALL OTHER RELEVANT DOCUMENTATION.
2. DO NOT SCALE FROM THIS DRAWING. USE ONLY PRINTED DIMENSIONS.
3. ALL DIMENSIONS IN MILLIMETRES. ALL CHANGES, LEVELS AND COORDINATES ARE IN METRES UNLESS DEFINED OTHERWISE.
4. THIS DRAWING IS TO BE READ IN CONJUNCTION WITH THE PROJECT HEALTH & SAFETY FILE FOR ANY IDENTIFIED POTENTIAL RISKS.

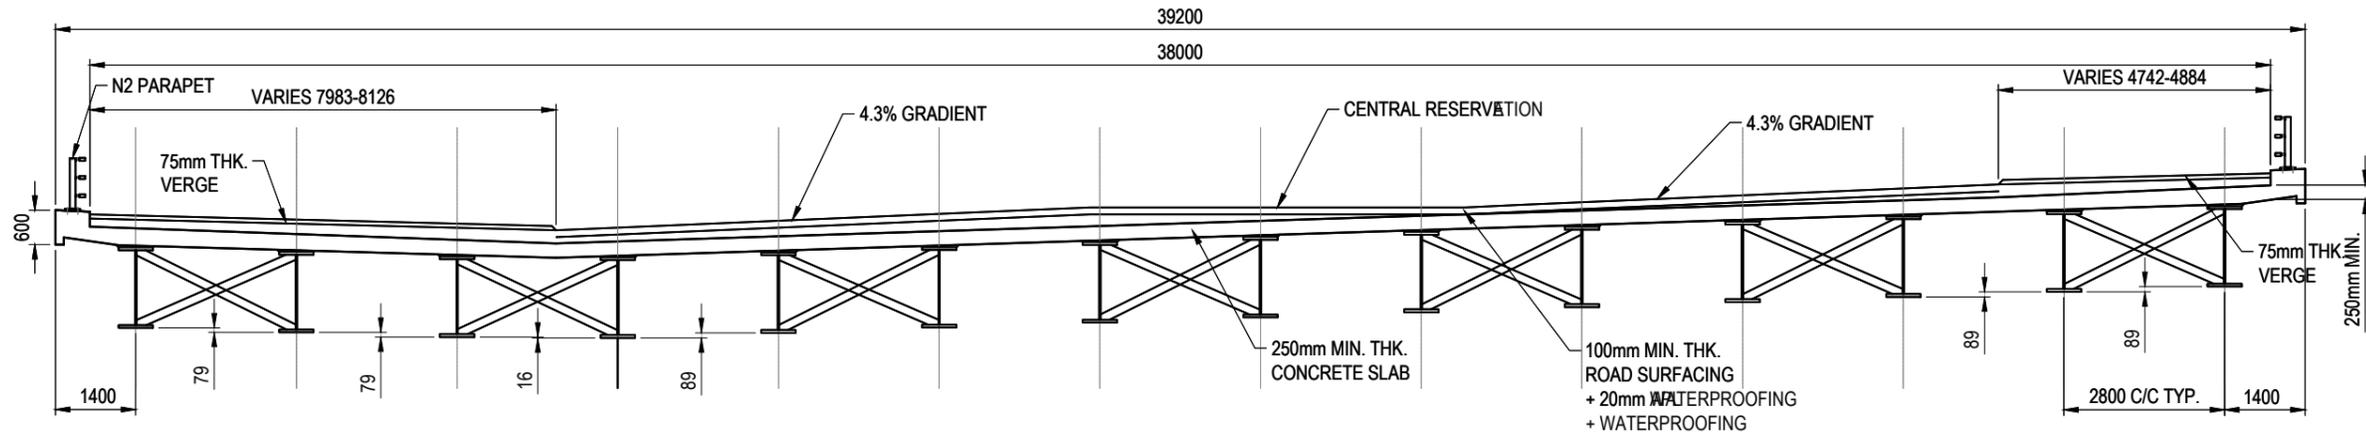


SECTION 3-3

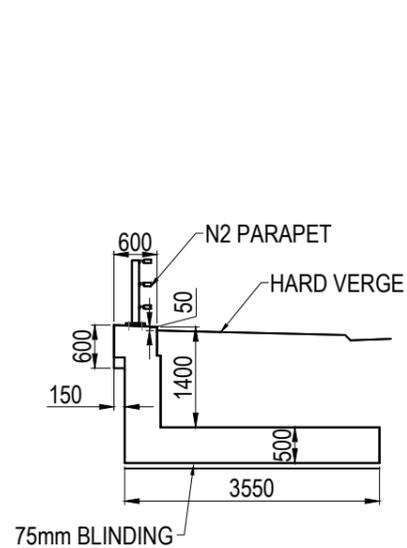


SECTION 1-1

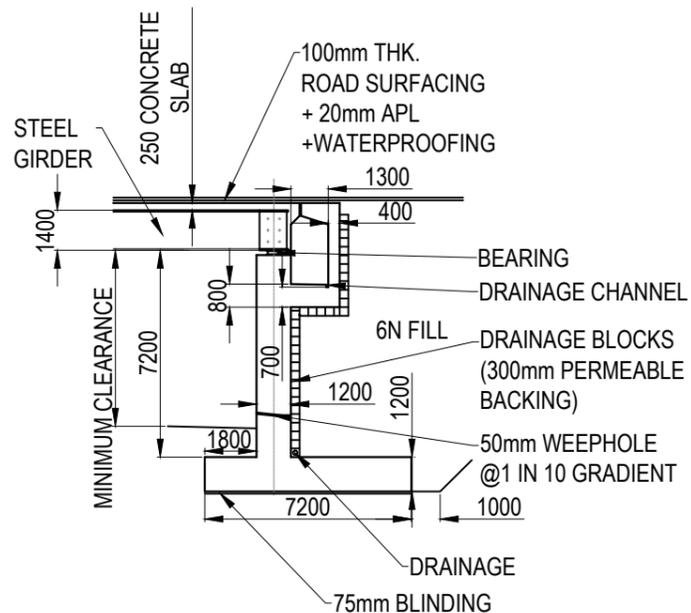

SECTION 2-2

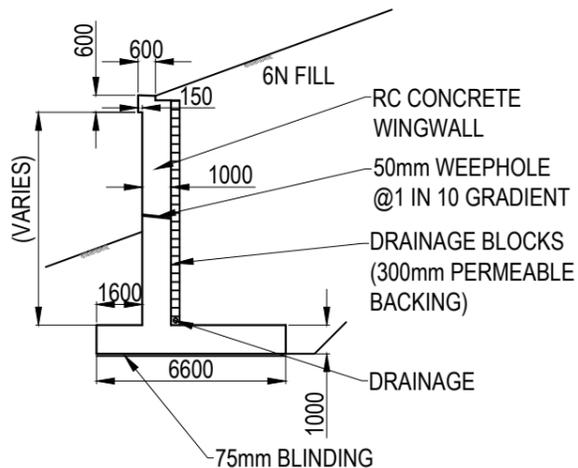

SECTION 4-4

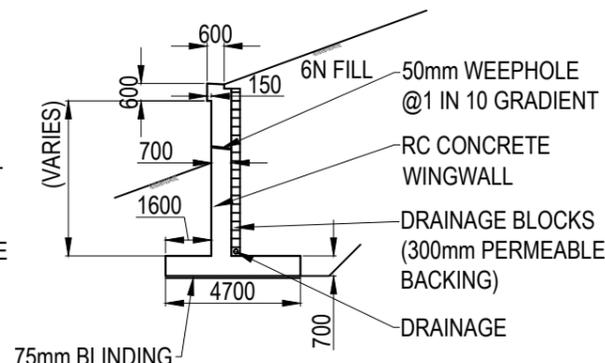

SECTION 5-5

Revision Details	By	Check	Date	Suff.

Purpose of issue: **FOR INFORMATION**



Project Title: **A720 SHERIFFHALL ROUNDABOUT**

Drawing Title: **OPTION B A720 BRIDGE 2 GENERAL ARRANGEMENT SHEET 2 OF 2**



Designed	Drawn	Checked	Approved	Date
AF	MK	SS	JJ	07/03/2017
AECOM Internal Project No. 60470009		Suitability		
Scale: NTS		Zone:		

THIS DOCUMENT HAS BEEN PREPARED PURSUANT TO AND SUBJECT TO THE TERMS OF AECOM APPOINTMENT BY ITS CLIENT. AECOM ACCEPTS NO LIABILITY FOR ANY USE OF THIS DOCUMENT OTHER THAN BY ITS ORIGINAL CLIENT OR FOLLOWING AECOM EXPRESS AGREEMENT TO SUCH USE, AND ONLY FOR THE PURPOSES FOR WHICH IT WAS PREPARED AND PROVIDED.

AECOM Infrastructure & Environment UK Limited
 CITYPOINT 2
 25 TYNDALM ST.
 GLASGOW, G4 0UY, UNITED KINGDOM
 Tel: +44 (0)141 354 5600
 www.aecom.com



Drawing Number	Rev
FIGURE 4.8.3.4	-

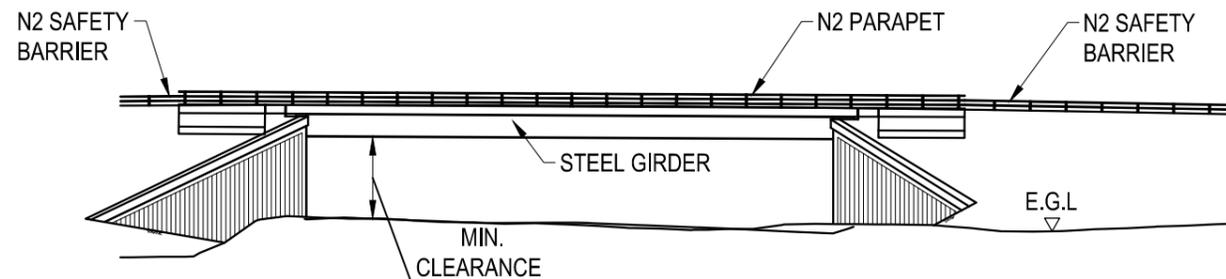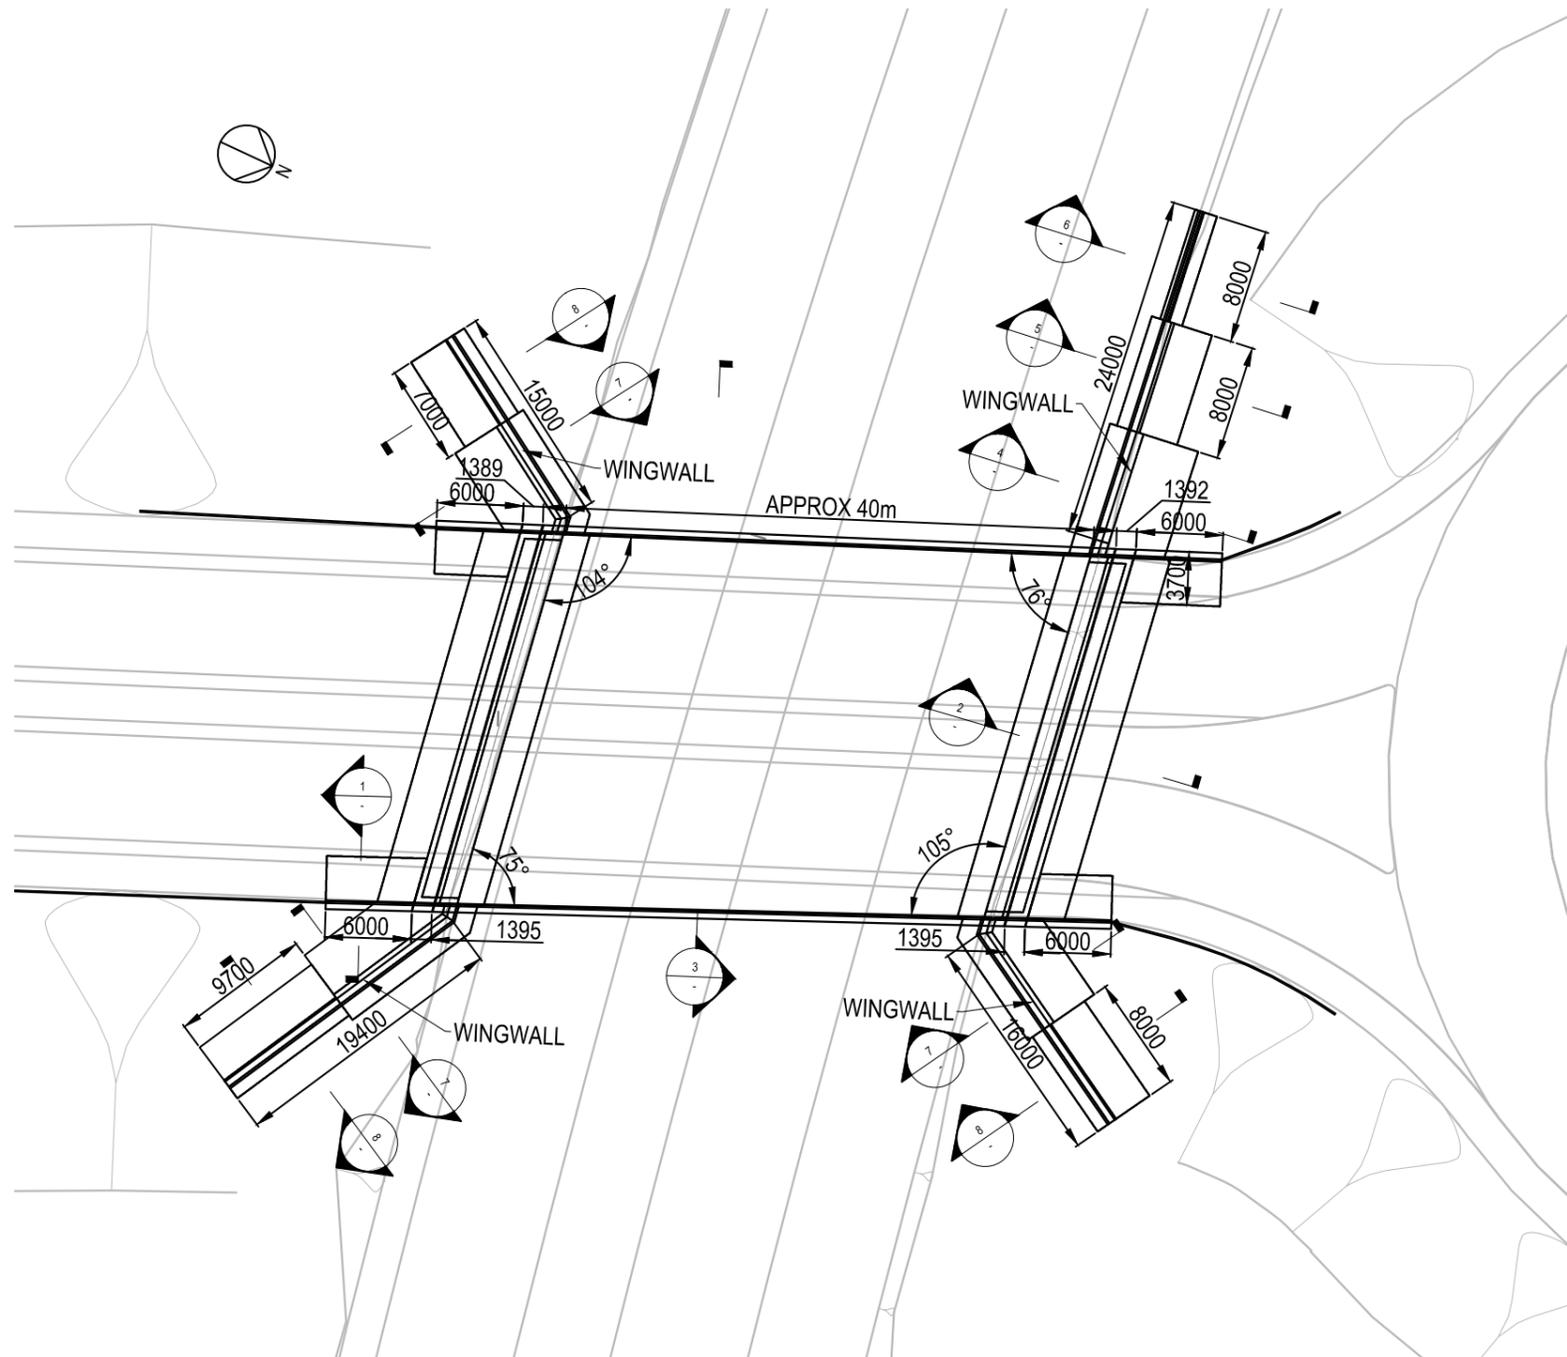

SAFETY, HEALTH AND ENVIRONMENTAL INFORMATION BOX

IT IS ASSUMED THAT ALL WORKS ON THIS DRAWING WILL BE CARRIED OUT BY A COMPETENT CONTRACTOR WORKING, WHERE APPROPRIATE, TO AN APPROPRIATE METHOD STATEMENT.

THIS DRAWING IS TO BE USED ONLY FOR THE PURPOSE OF ISSUE THAT IT WAS ISSUED FOR AND IS SUBJECT TO AMENDMENT.

NOTES

1. THIS DRAWING IS TO BE READ IN CONJUNCTION WITH ALL OTHER RELEVANT DOCUMENTATION.
2. DO NOT SCALE FROM THIS DRAWING. USE ONLY PRINTED DIMENSIONS.
3. ALL DIMENSIONS IN MILLIMETRES. ALL CHANGES, LEVELS AND COORDINATES ARE IN METRES UNLESS DEFINED OTHERWISE.
4. THIS DRAWING IS TO BE READ IN CONJUNCTION WITH THE PROJECT HEALTH & SAFETY FILE FOR ANY IDENTIFIED POTENTIAL RISKS.

Revision Details	By	Check	Date	Suffix

Purpose of issue
FOR INFORMATION



Project Title
**A720
SHERIFFHALL ROUNDABOUT**

Drawing Title
**OPTION C
A7 LINK BRIDGE
GENERAL ARRANGEMENT
SHEET 1 OF 2**

Designed	Drawn	Checked	Approved	Date
ER	ER	DO	DO	28/02/2017
AECOM Internal Project No. 60470009		Subsidiary -		
Scale NTS		Zone -		

THIS DOCUMENT HAS BEEN PREPARED PURSUANT TO AND SUBJECT TO THE TERMS OF AECOM APPOINTMENT BY ITS CLIENT. AECOM ACCEPTS NO LIABILITY FOR ANY USE OF THIS DOCUMENT OTHER THAN BY ITS ORIGINAL CLIENT OR FOLLOWING AECOM EXPRESS AGREEMENT TO SUCH USE, AND ONLY FOR THE PURPOSES FOR WHICH IT WAS PREPARED AND PROVIDED.

AECOM Infrastructure & Environment UK Limited
CITYPOINT 2
25 TYNDRUM ST.
GLASGOW, G4 0UY, UNITED KINGDOM
Tel: +44 (0)141 354 5600
AECOM
www.aecom.com

Ordnance Survey ©
Reproduced by permission of Ordnance Survey on behalf of
HMISO. © Crown copyright and database right 2017. All rights
reserved. Ordnance Survey Licence number 100046668.


Drawing Number	Rev
FIGURE 4.8.4.1	-

IT IS ASSUMED THAT ALL WORKS ON THIS DRAWING WILL BE CARRIED OUT BY A COMPETENT CONTRACTOR WORKING, WHERE APPROPRIATE, TO AN APPROPRIATE METHOD STATEMENT.


THIS DRAWING IS TO BE USED ONLY FOR THE PURPOSE OF ISSUE THAT IT WAS ISSUED FOR AND IS SUBJECT TO AMENDMENT.

NOTES


1. THIS DRAWING IS TO BE READ IN CONJUNCTION WITH ALL OTHER RELEVANT DOCUMENTATION.
2. DO NOT SCALE FROM THIS DRAWING. USE ONLY PRINTED DIMENSIONS.
3. ALL DIMENSIONS IN MILLIMETRES. ALL CHANGES, LEVELS AND COORDINATES ARE IN METRES UNLESS DEFINED OTHERWISE.
4. THIS DRAWING IS TO BE READ IN CONJUNCTION WITH THE PROJECT HEALTH & SAFETY FILE FOR ANY IDENTIFIED POTENTIAL RISKS.

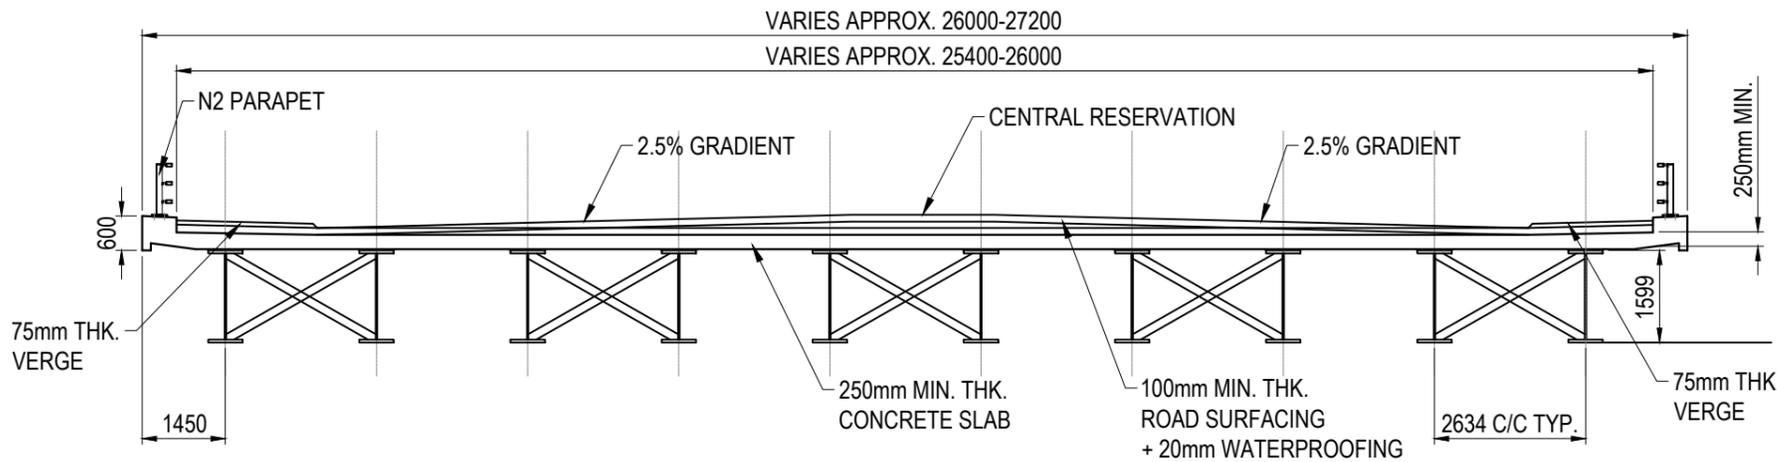


SECTION 3-3

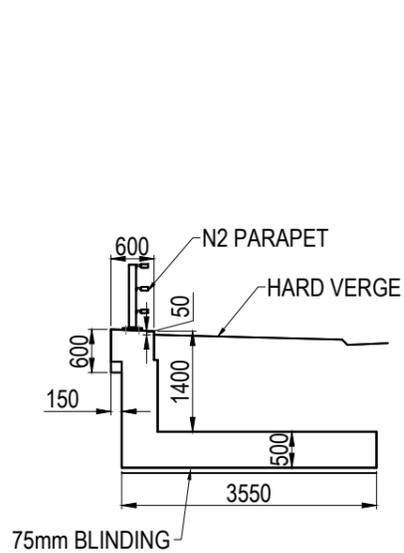


SECTION 1-1

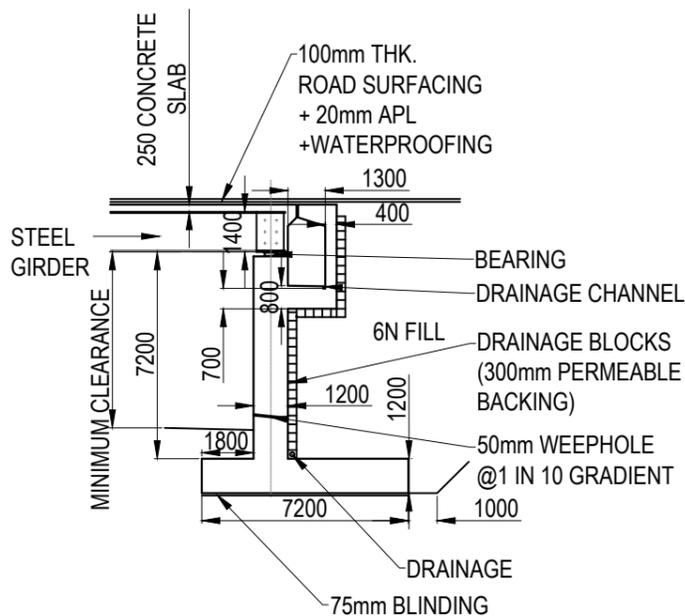


SECTION 2-2

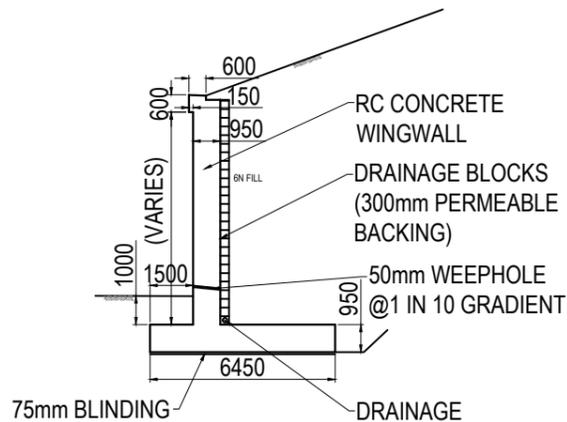


SECTION 4-4

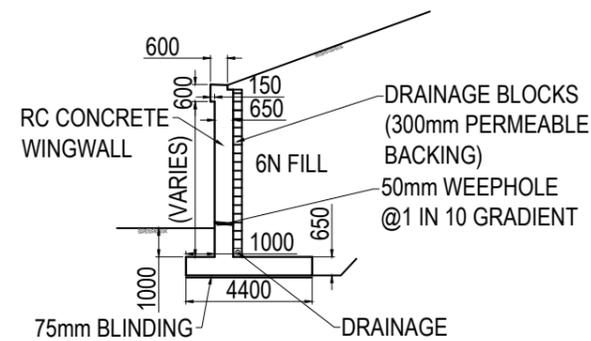


SECTION 5-5

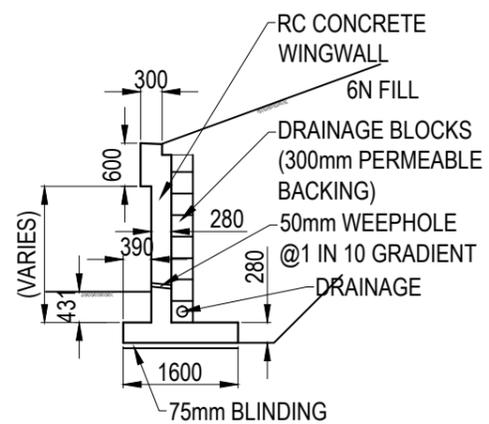

SECTION 6-6

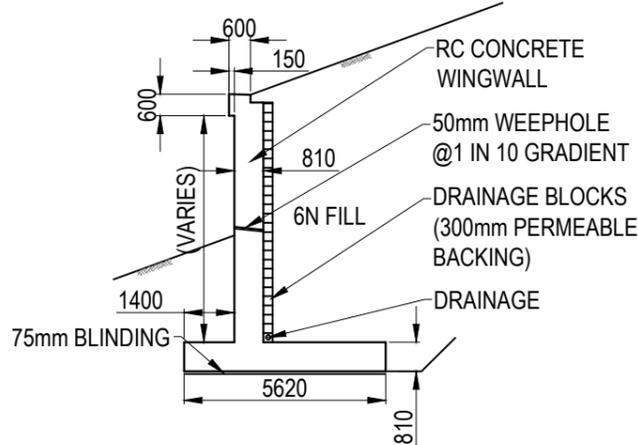

SECTION 7-7

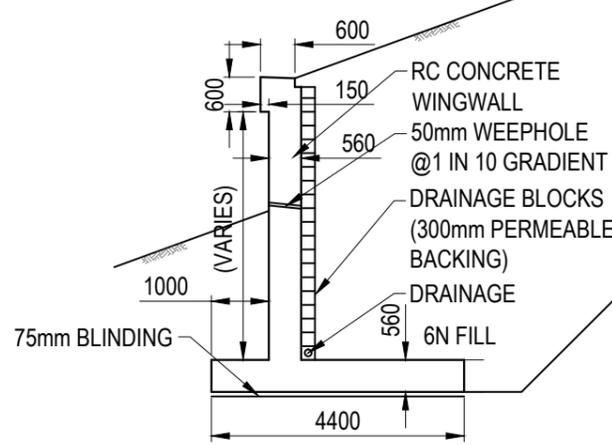

SECTION 8-8

Revision Details	By	Check	Date	Suff.

Purpose of issue: FOR INFORMATION



Client: A720 SHERIFFHALL ROUNDABOUT

Project Title: OPTION C A7 LINK BRIDGE GENERAL ARRANGEMENT SHEET 2 OF 2


Designed	Drawn	Checked	Approved	Date
AF	MK	SS	JL	07/03/2017
AECOM Internal Project No. 60470009		Suitability		
Scale: NTS		Zone: -		


THIS DOCUMENT HAS BEEN PREPARED PURSUANT TO AND SUBJECT TO THE TERMS OF AECOM APPOINTMENT BY ITS CLIENT. AECOM ACCEPTS NO LIABILITY FOR ANY USE OF THIS DOCUMENT OTHER THAN BY ITS ORIGINAL CLIENT OR FOLLOWING AECOM EXPRESS AGREEMENT TO SUCH USE, AND ONLY FOR THE PURPOSES FOR WHICH IT WAS PREPARED AND PROVIDED.

AECOM Infrastructure & Environment UK Limited
CITYPOINT 2
25 TYNDRUM ST.
GLASGOW, G4 0UY, UNITED KINGDOM
Tel: +44 (0)141 354 5600
www.aecom.com



Drawing Number	Rev
FIGURE 4.8.4.2	-

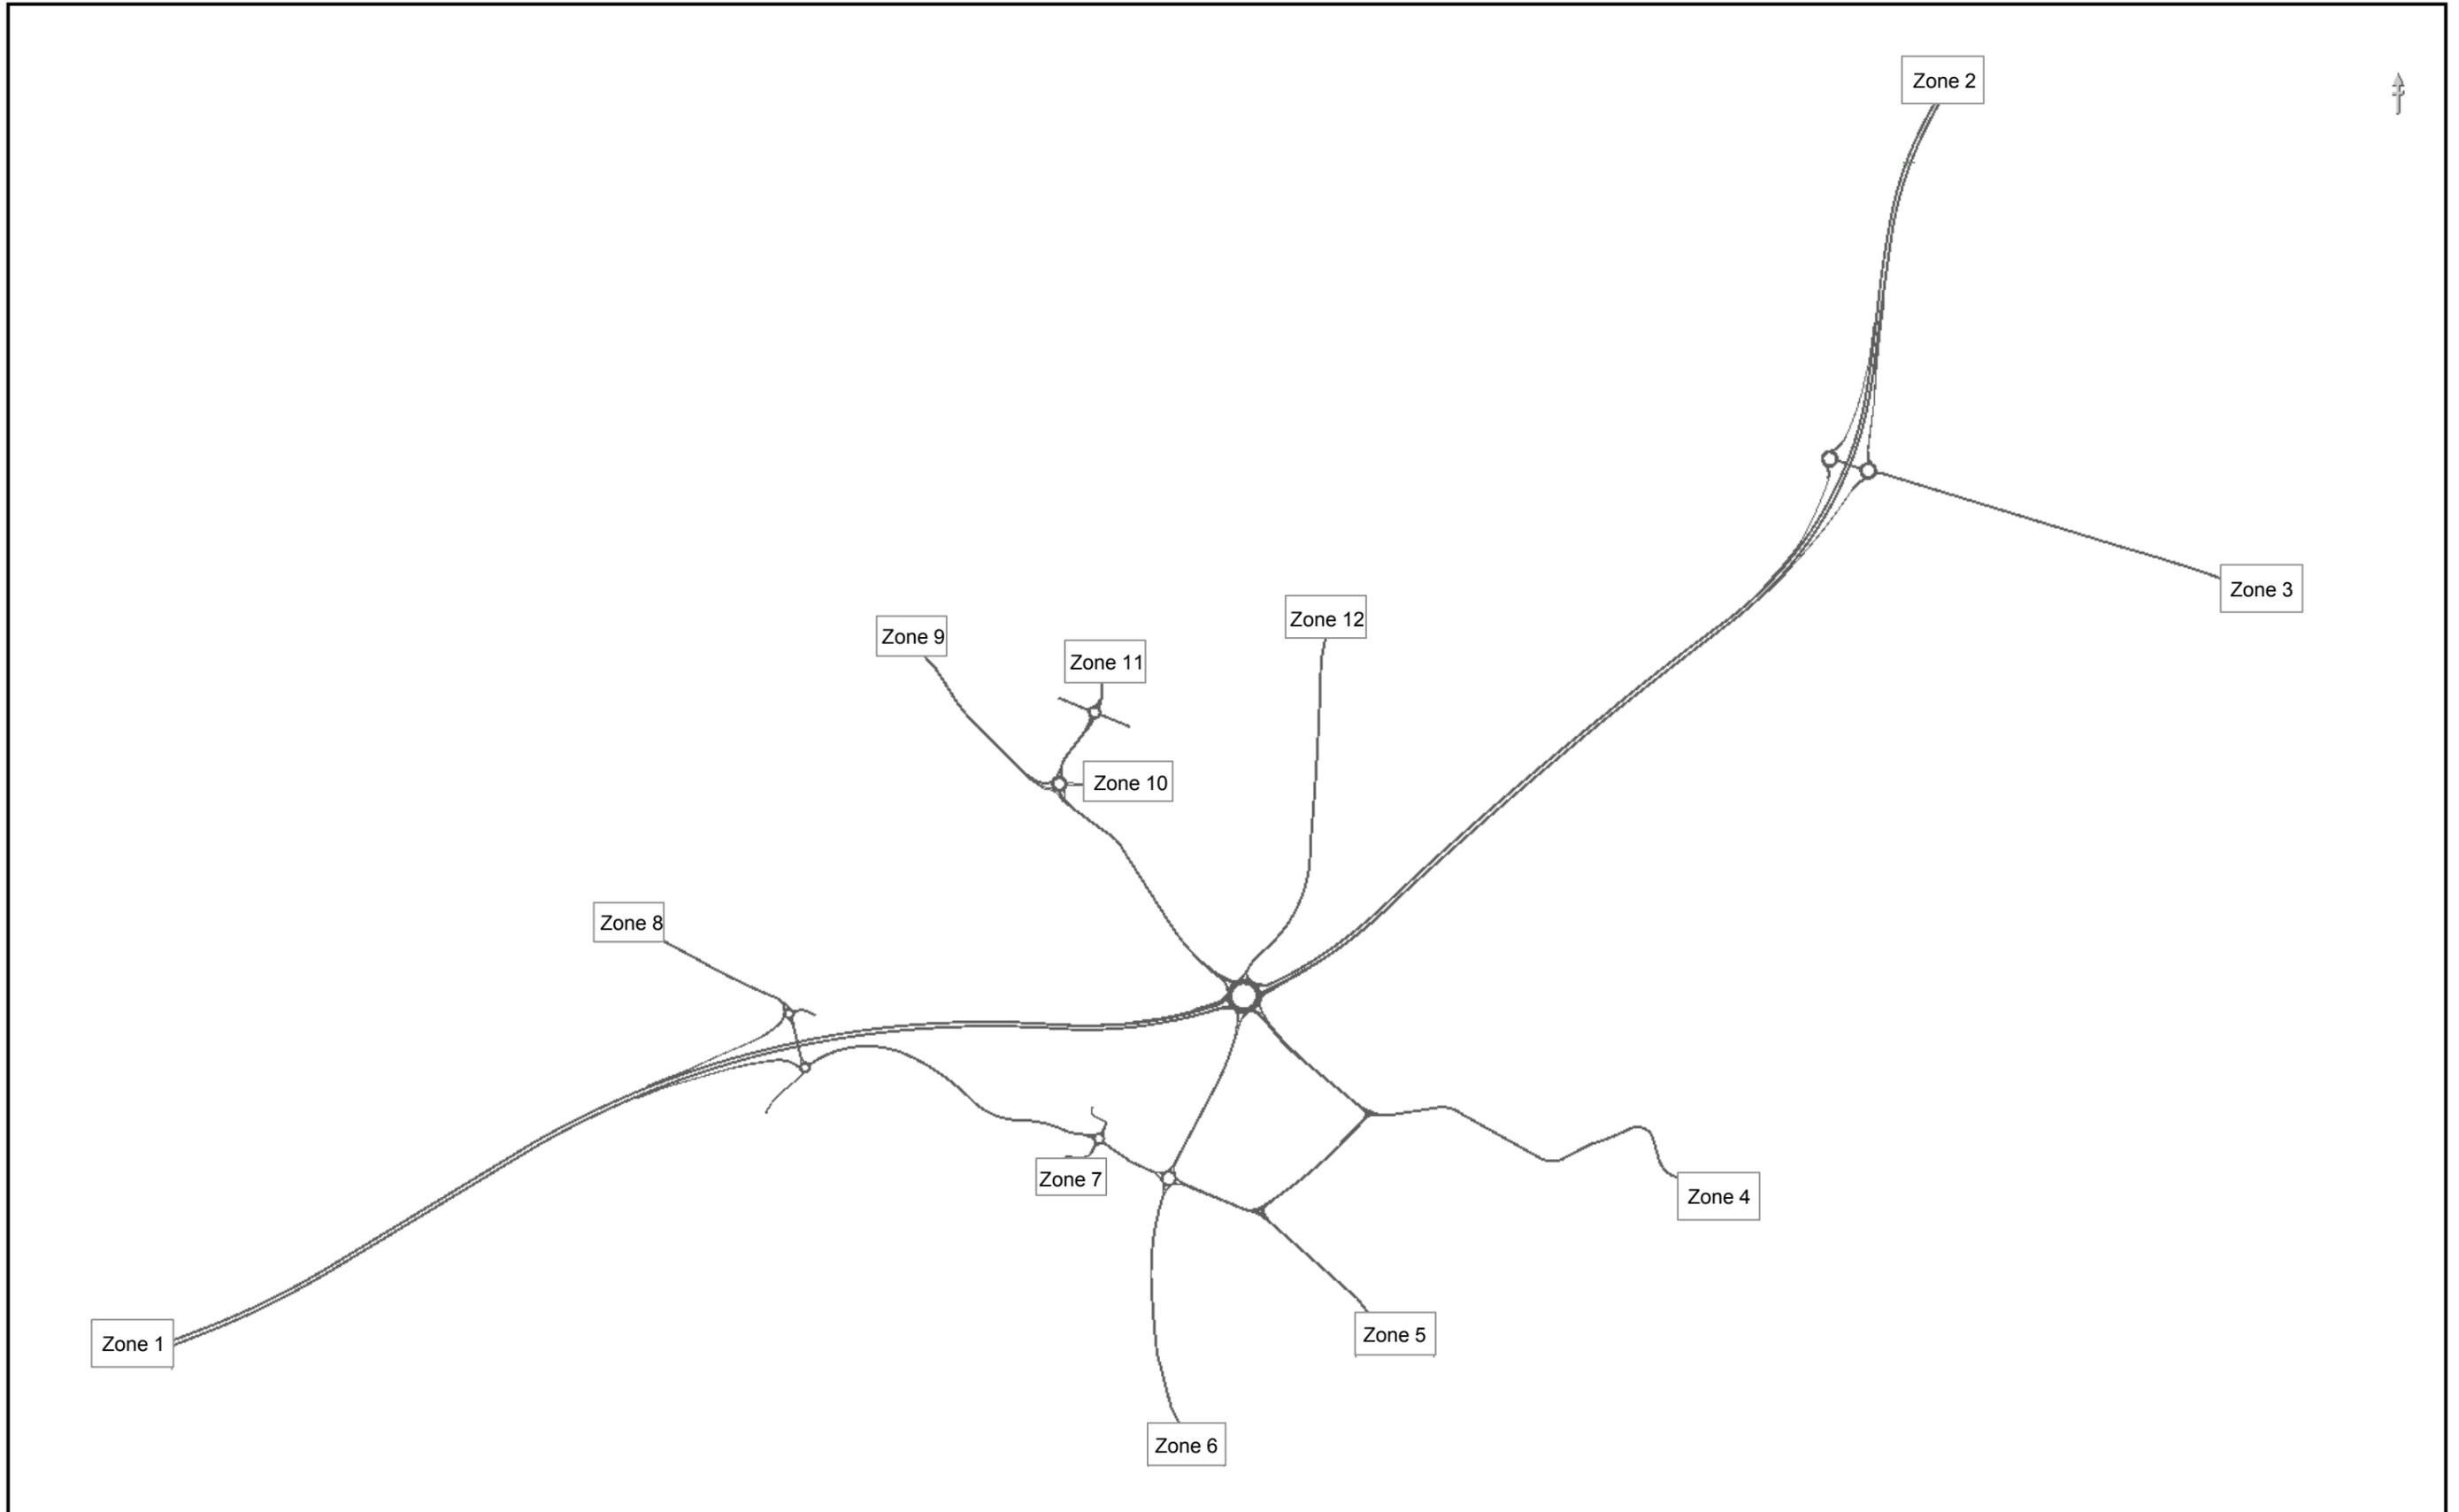

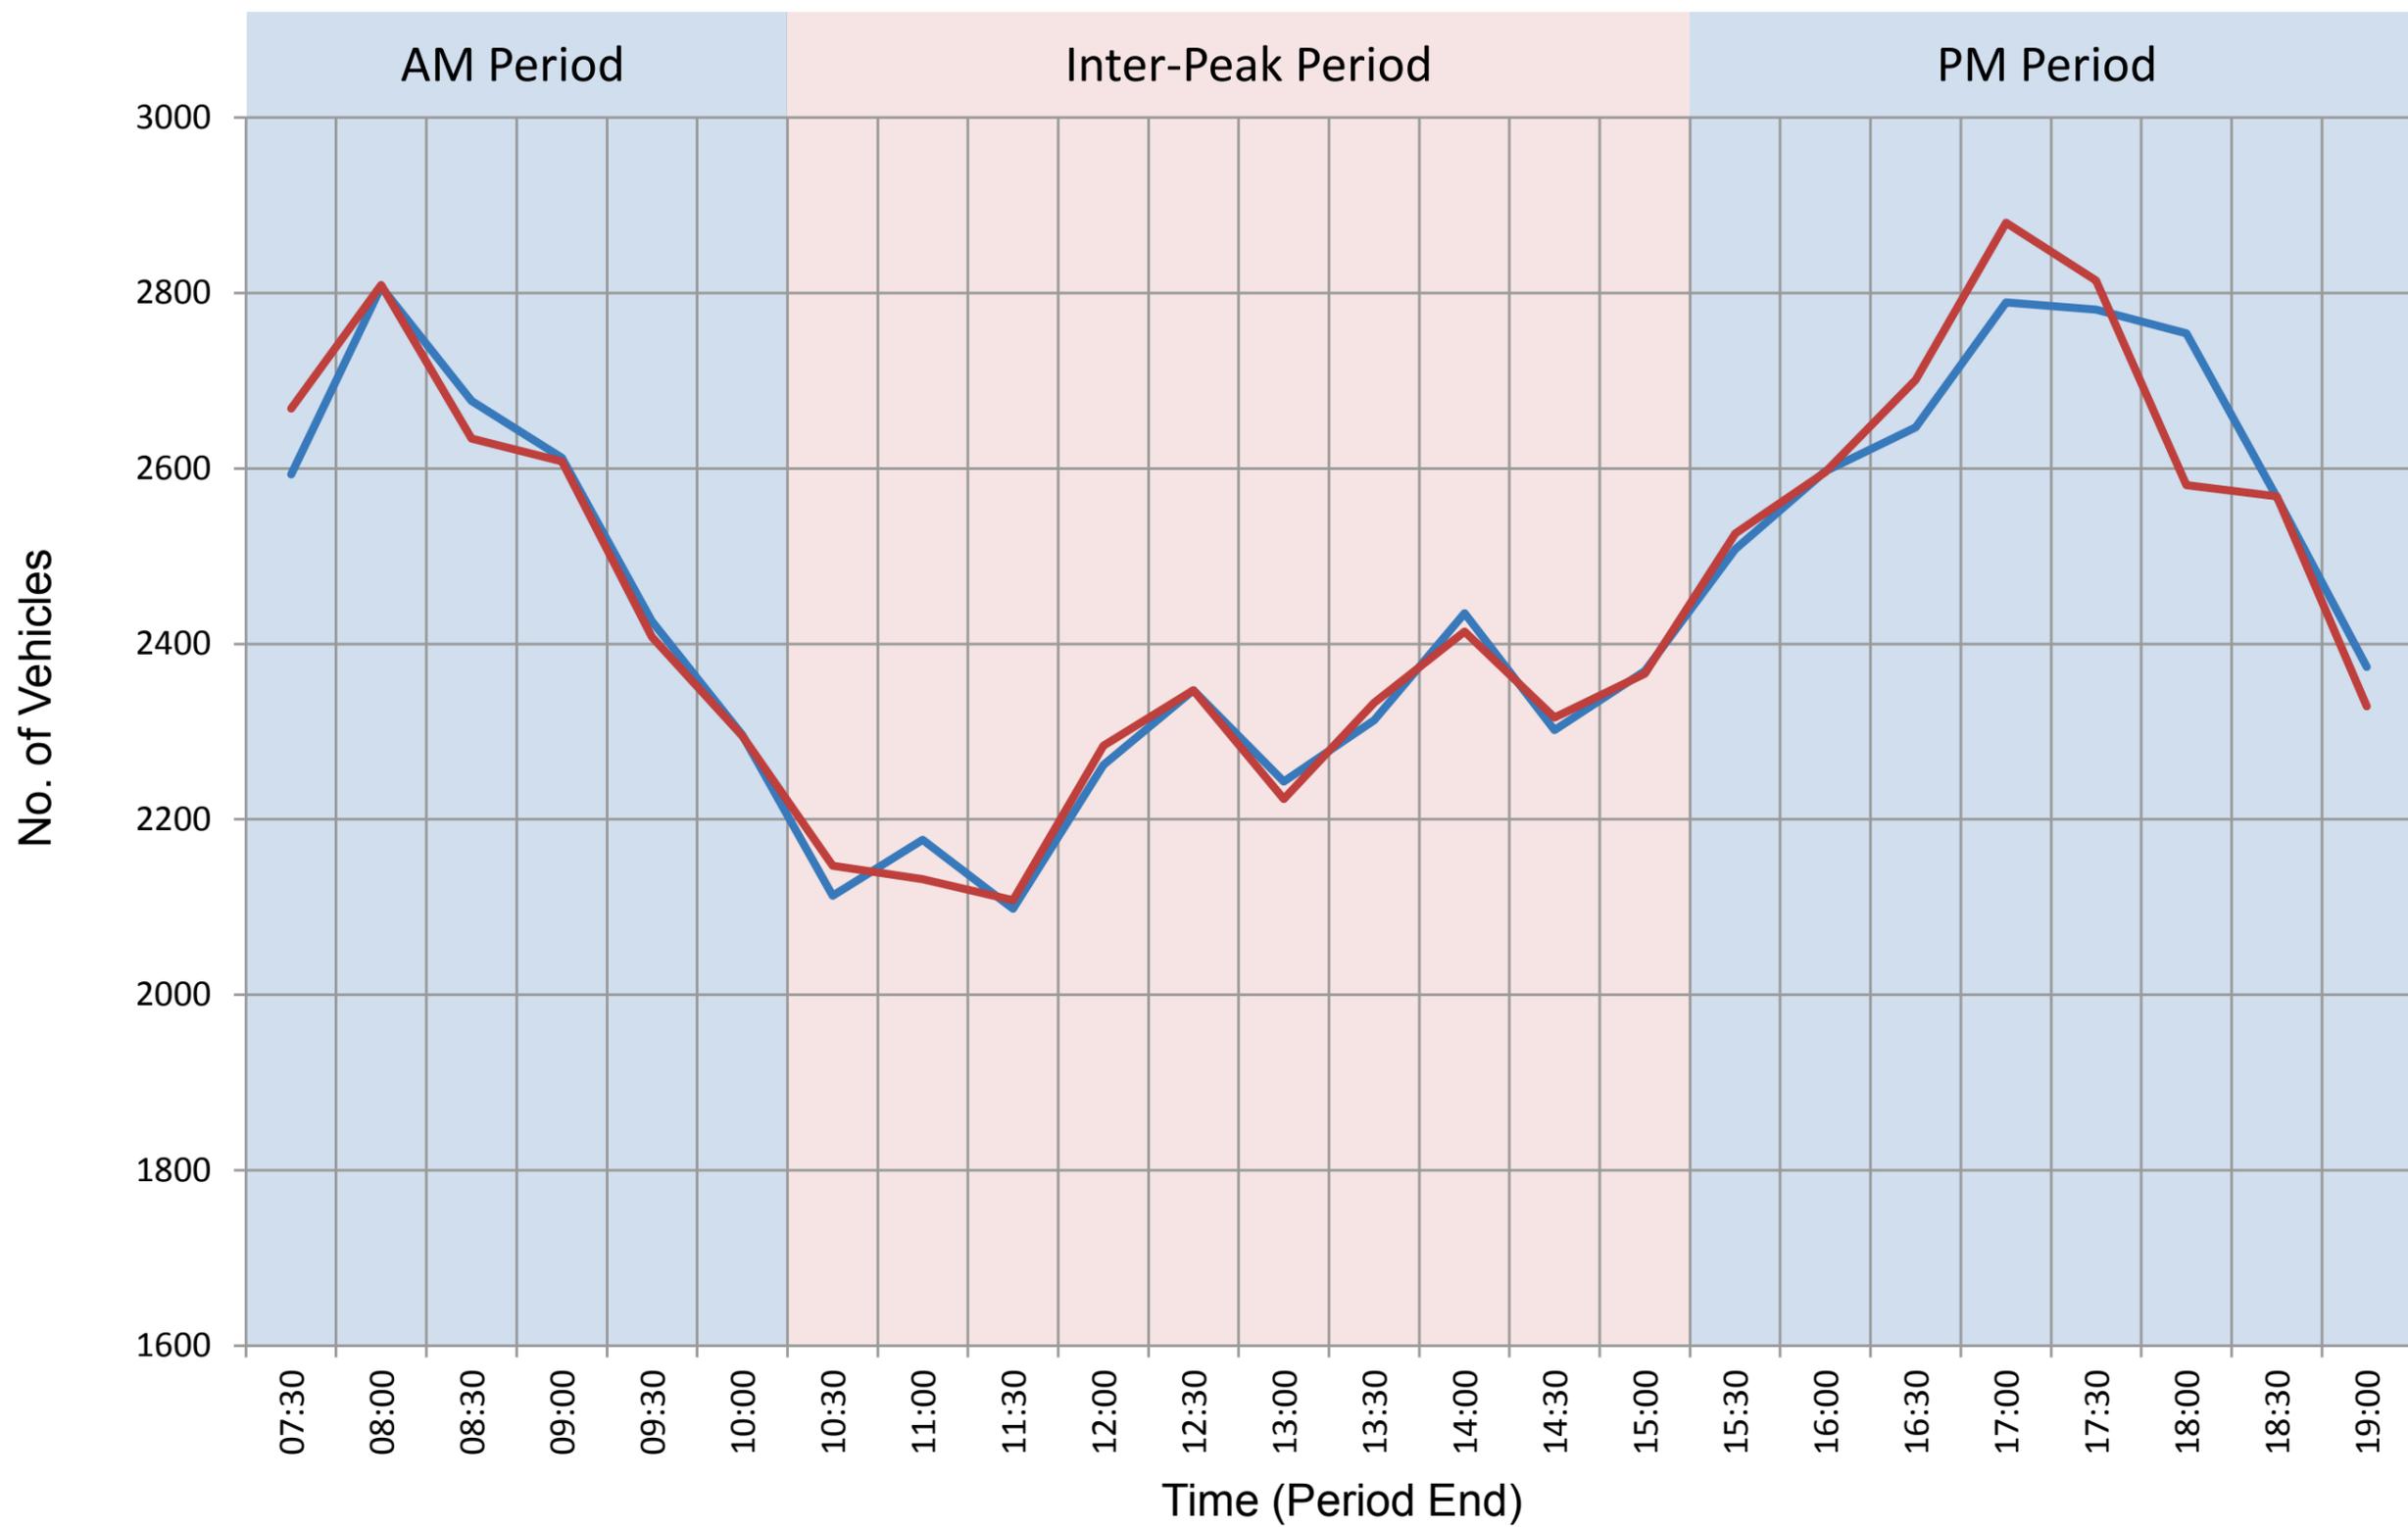

Source:

Notes:

- Observed Traffic Volume (October 2014)
- Observed Traffic Volume + Queue Count Adjustment

**A720 Sheriffhall Roundabout
DMRB Stage 2 Scheme Assessment Report**

Figure 5.3.5
Observed Traffic Demand Profile
Sheriffhall Roundabout

Traffic Growth Chart

