





LOCATION PLAN
Scale NTS

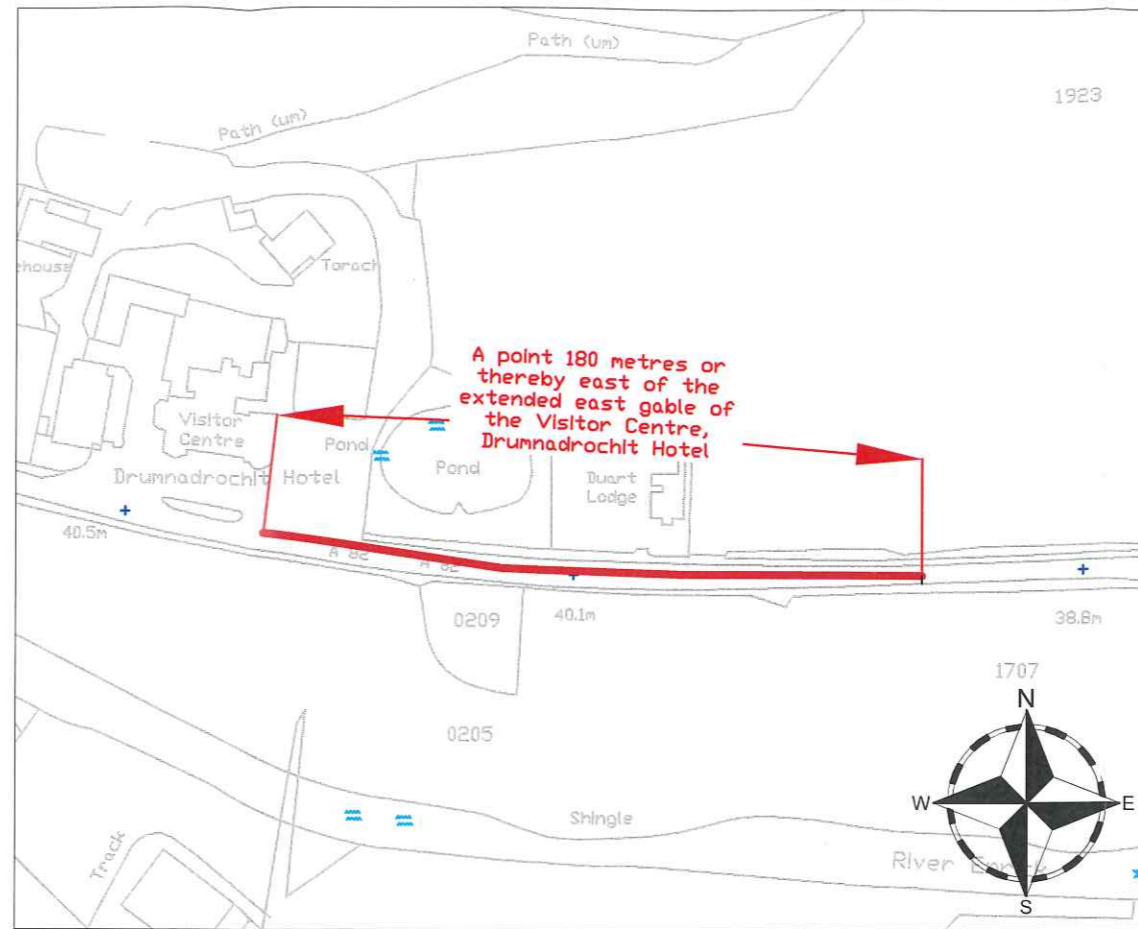

NORTHERN EXTENT OF 30mph SPEED LIMIT
Scale 1:2000

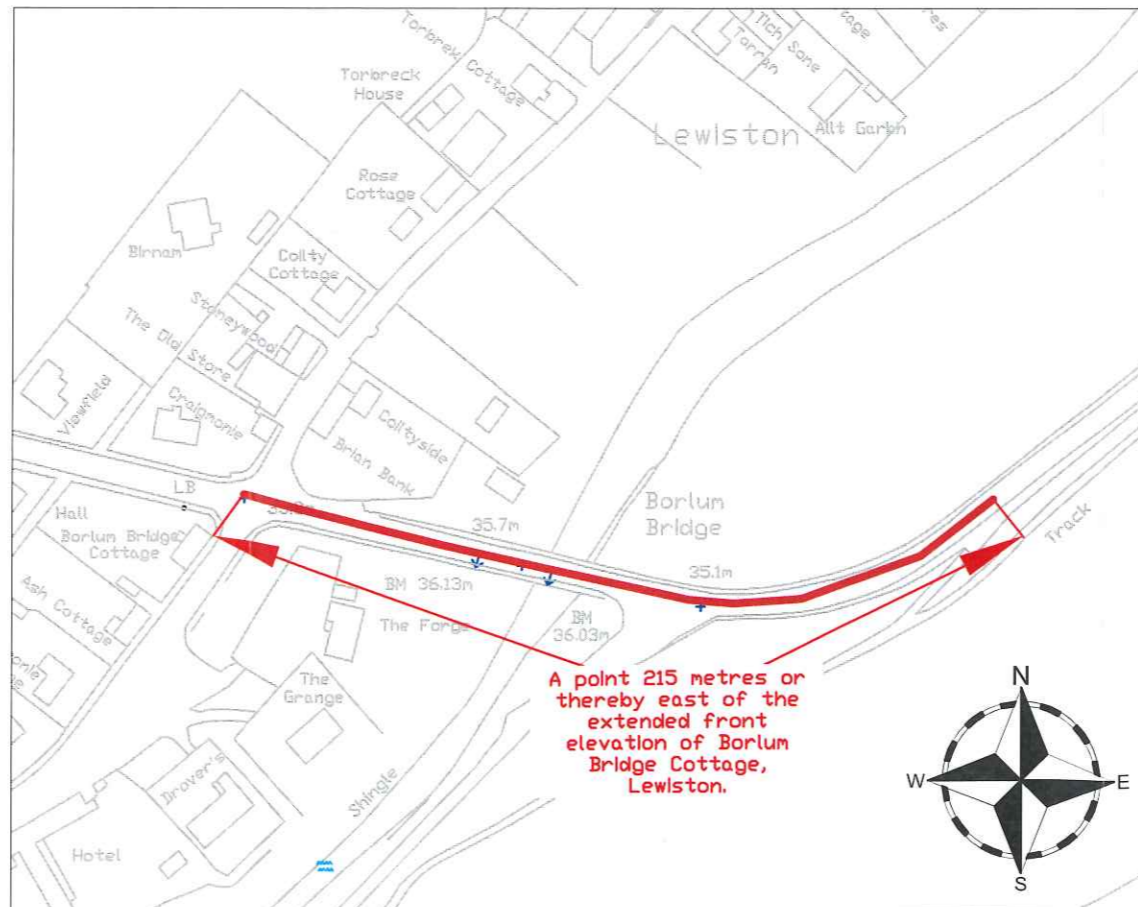

SOUTHERN EXTENT OF 30mph SPEED LIMIT
Scale 1:2000

Drawing Number
A82 Drumnadrochit and Lewiston /TRO/001

Length of road covered by TRD

That length of the A82 Dalnottar-Inverness Trunk Road at Drumnadrochit from a point 180 metres or thereby east of the extended east gable of the Visitor Centre, Drumnadrochit Hotel westwards, then southwards, then southeastwards, to a point 215 metres or thereby east of the extended front elevation of Borlum Bridge Cottage, Lewiston a distance of 1865 metres or thereby.

Do not scale this drawing

Rev	Date	Checked

Status
Traffic Regulation Order

Rev.
1

Client



TRANSPORT SCOTLAND
CÒMHDHAIL ALBA

Project
A82 Trunk Road

Title
The A82 Trunk Road (Drumnadrochit and Lewiston)
(30mph Speed Limit) Order 2018

Drawing No.	A82 Drumnadrochit and Lewiston/TRO/001	Date	Feb 2018
Scale	As Shown	Designed	IM
Drawn	JM	Checked	IM
Approved	IM		