

GENERAL NOTES

- 1. ALL DIMENSIONS IN METRES UNLESS STATED OTHERWISE.
- 2. THE MAINLINE ALIGNMENTS INCORPORATE VARIED EARTHWORKS SLOPES. WHERE POSSIBLE EARTHWORKS SLOPES HAVE BEEN ADJUSTED TO ACCOMMODATE LANDSCAPING CONSIDERATIONS. IN ADDITION, EARTHWORKS SLOPES HAVE BEEN STEEPENED WHERE NECESSARY TO MINIMISE IMPACTS ON ADJACENT CONSTRAINTS SUCH AS THE AQUEDUCT, RAILWAY AND WHERE ROCK CUTS ARE ANTICIPATED.

LEGEND:


- EARTHWORKS CUTTING
- EARTHWORKS EMBANKMENT
- SLOPE BETWEEN CARRIAGEWAYS
- RIVER / STREAM / LOCH
- CFJV FLOOD MAPPING (1:200 YEAR)
- CULVERTS / WATERCOURSE STRUCTURE
- CARRIAGEWAY
- CENTRAL RESERVE / VERGE
- RAILWAY
- BUILDINGS
- FOOTPATH
- EXISTING ROAD / FOOTPATH / CYCLE ROUTE

KEY ENVIRONMENTAL CONSTRAINTS


- SSSI (SNH)
- SAC (SNH)
- SPA (SNH)

UTILITIES

- BEAULTY TO DENNY POWER LINE, PYLONS AND EXCLUSION ZONE

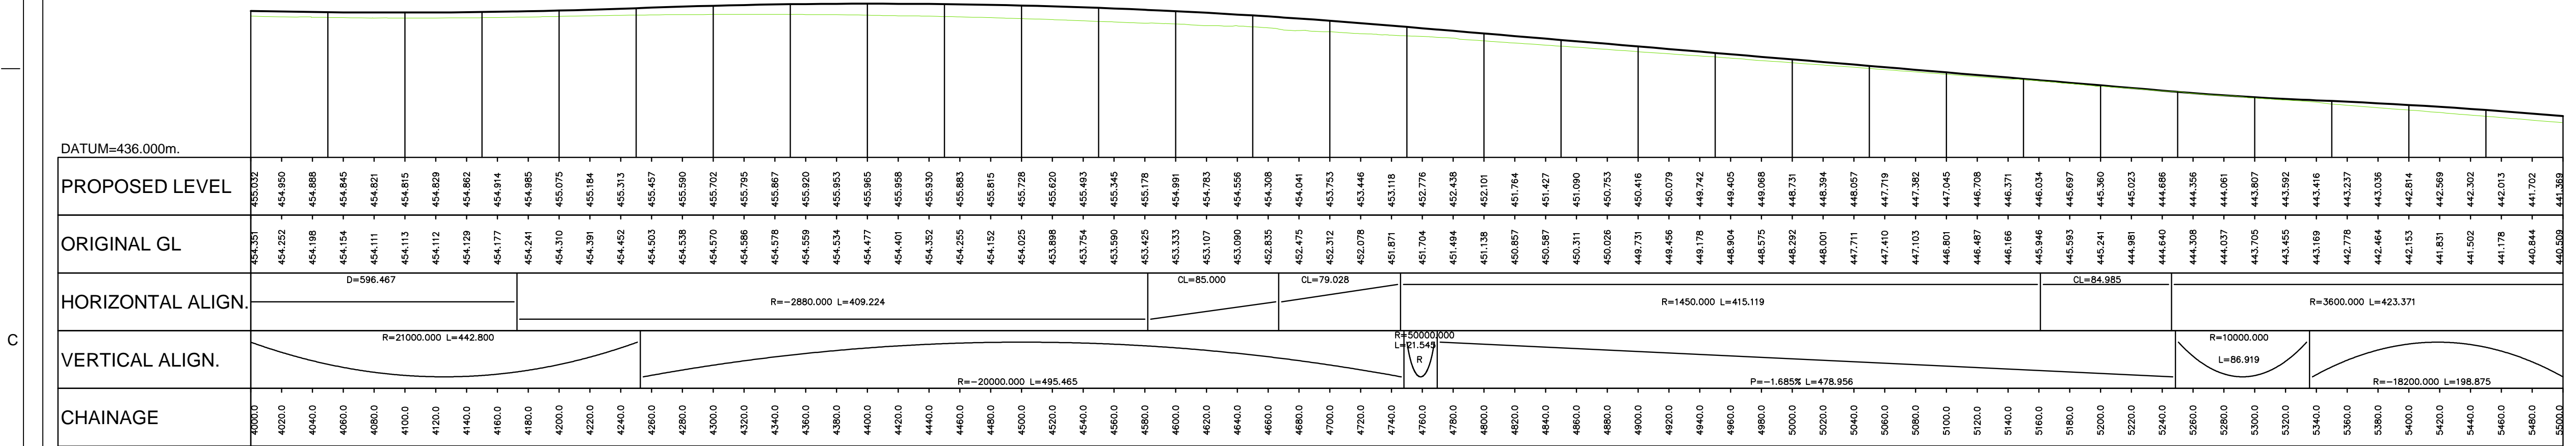

LONG SECTION NORTHBOUND
SCALE 1:2500H/1:500V

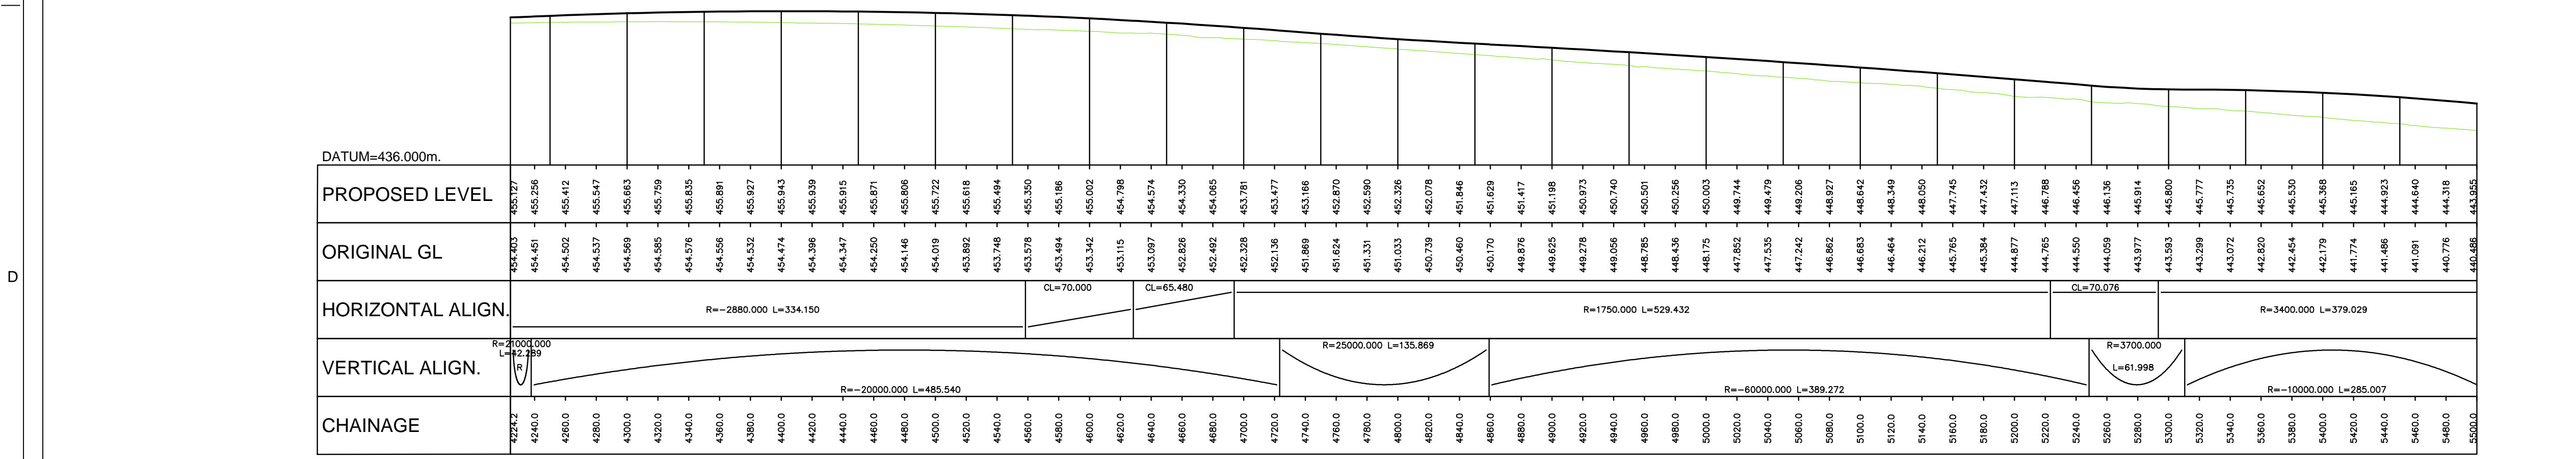

LONG SECTION SOUTHBOUND
SCALE 1:2500H/1:500V

REV	SUIT	DATE	DESCRIPTION	BY	APP

ch2m**FAIRHURST**

CH2M HILL Fairhurst JV
C/O: City Park 368 Alexandra Parade Glasgow G31 3AU
Tel +44 (0)141 552 2000 Fax +44 (0)141 552 2525

PROJECT 07
GLEN GARRY TO DALWHINNIE
DMRB STAGE 3
PLAN AND PROFILE

DESIGN:	DRAWN:	CHK:	APP:
R VILLALAIN	B.TIGHE	B OKUNFOLAMI	R GRAY

1:2500 at A1 (1:5000 at A3)

DATE:	16/11/16
PROJ:	495298
DWG:	A9P07-CFJ-HML-L_ML000_ML-DR-RD-0004
SHEET:	4 of 7
REVISION:	P03
SUITABILITY:	S4

Reproduced by permission of Ordnance Survey on behalf of Her Majesty's Stationary Office, © Crown copyright and database right 2016. All rights reserved. Ordnance Survey Licence Number: 100046668.

A9P07-CFJ-HML-L_ML000_ML-DR-RD-0004.dwg