
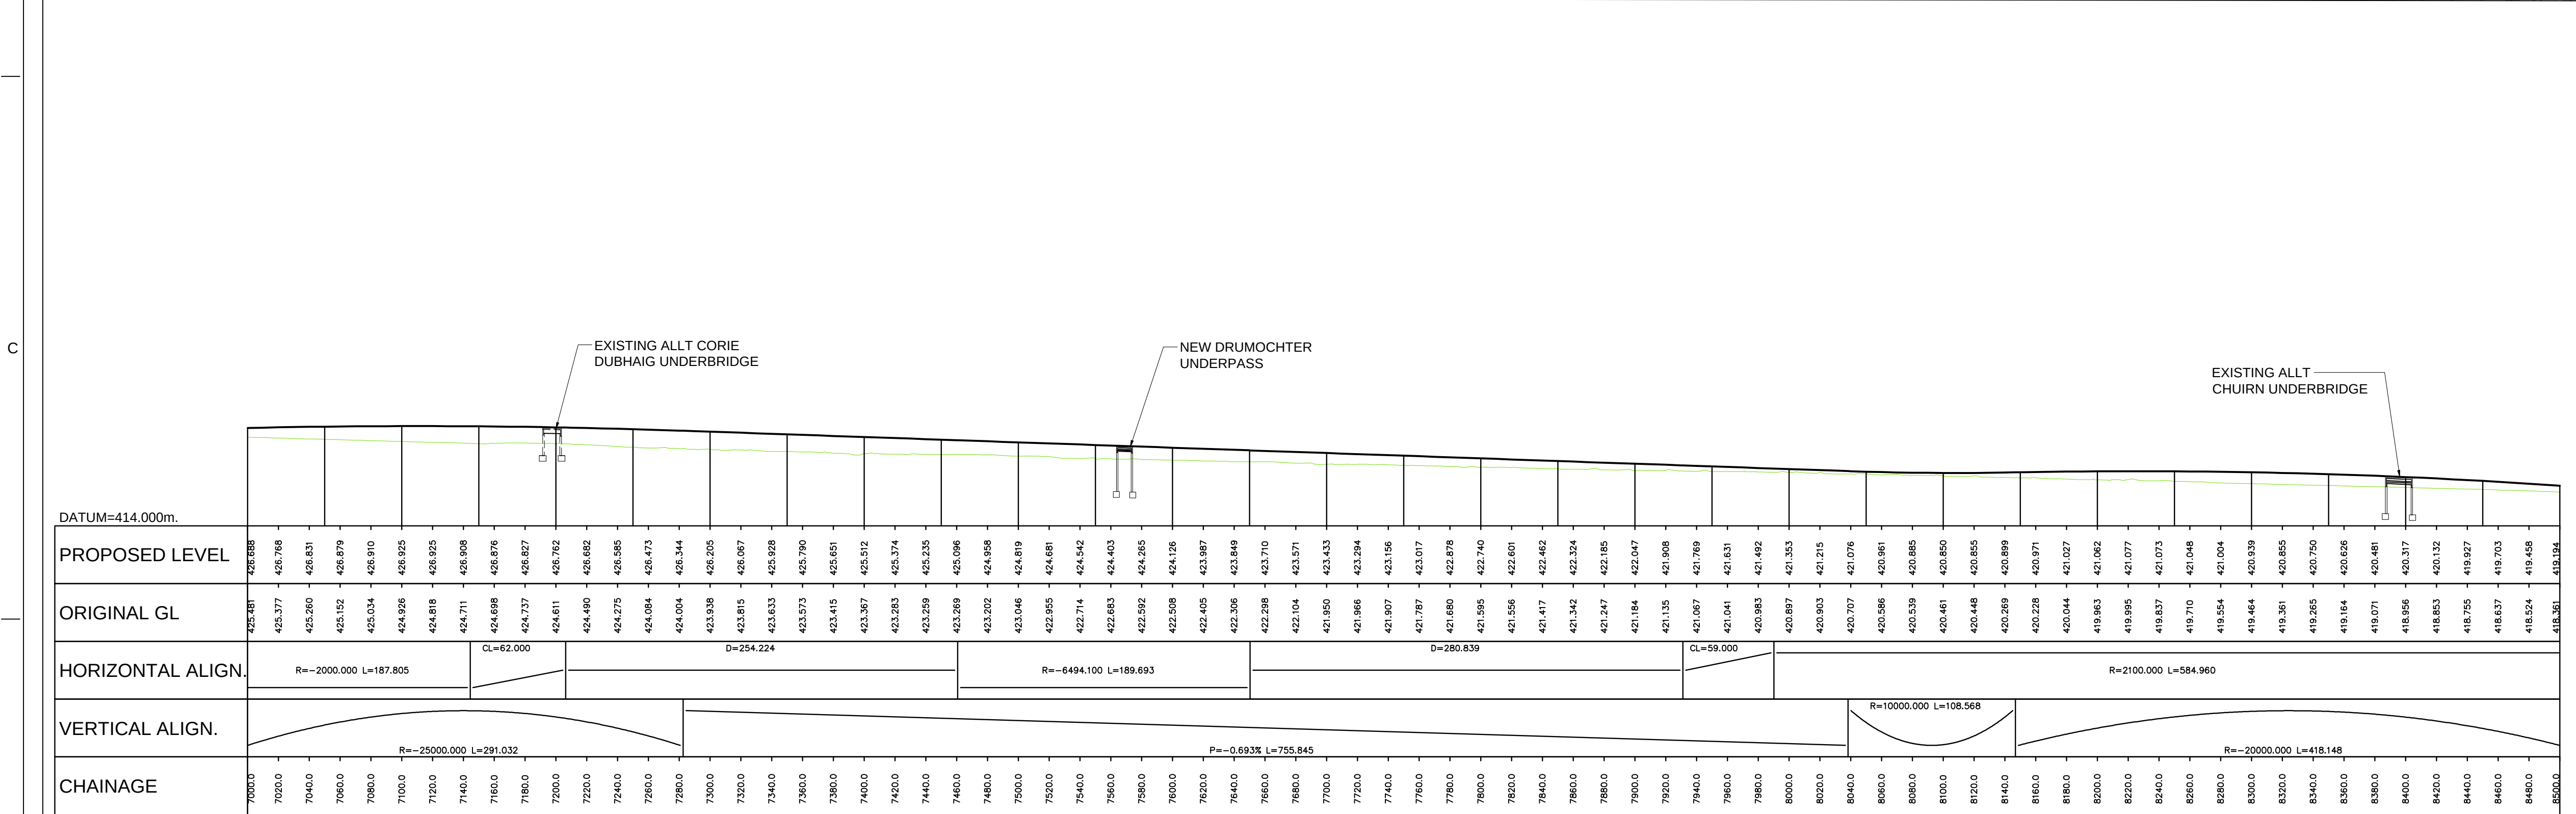


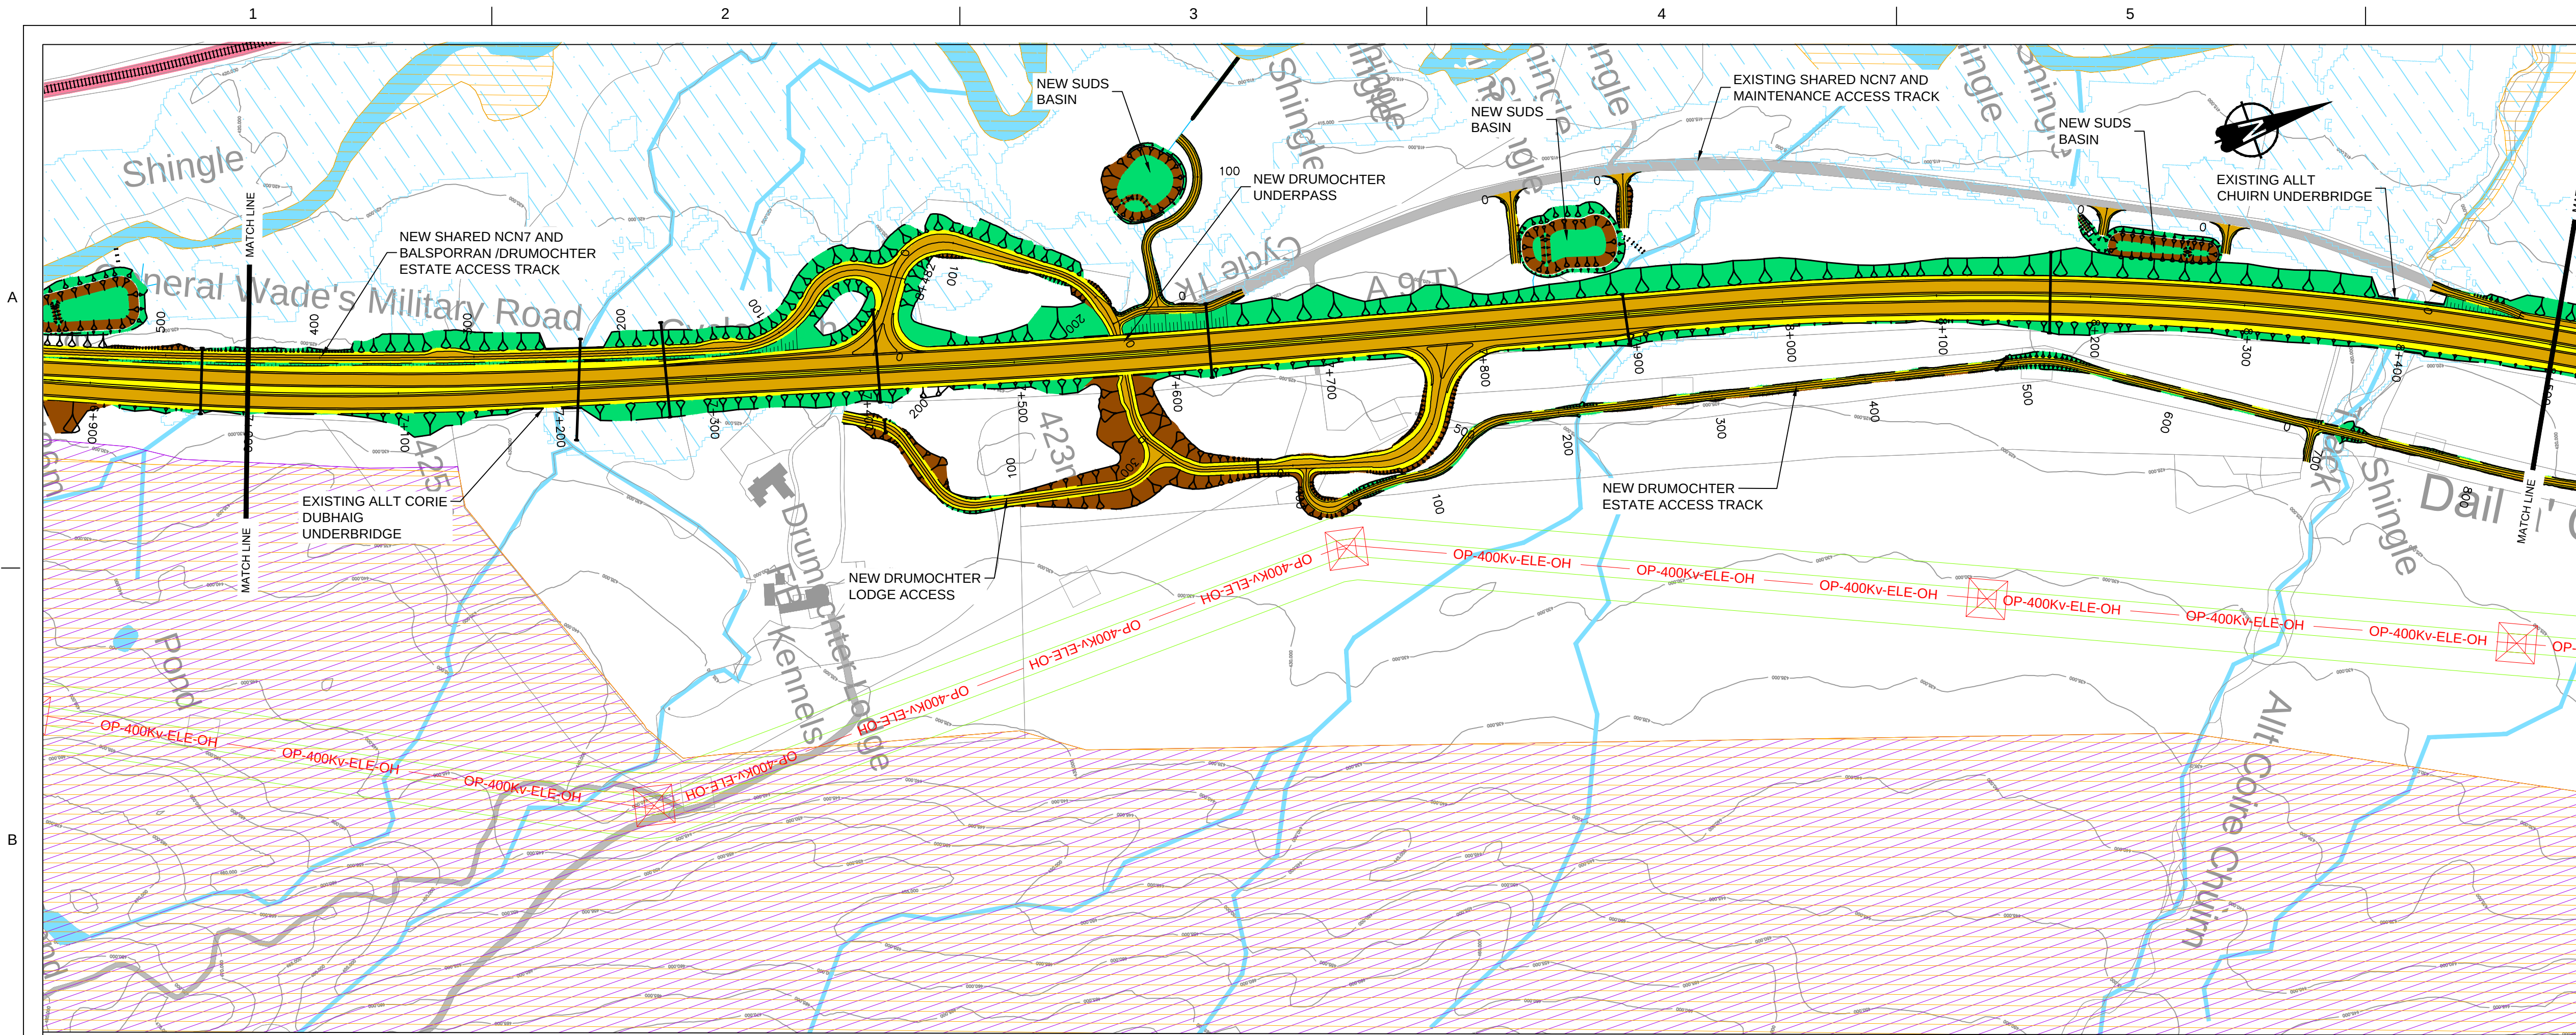

LONG SECTION
SCALE 1:2500H/1:500V

GENERAL NOTES

- ALL DIMENSIONS IN METRES UNLESS STATED OTHERWISE.
- THE MAINLINE ALIGNMENTS INCORPORATE VARIED EARTHWORKS SLOPES. WHERE POSSIBLE EARTHWORKS SLOPES HAVE BEEN ADJUSTED TO ACCOMMODATE LANDSCAPING CONSIDERATIONS. IN ADDITION, EARTHWORKS SLOPES HAVE BEEN STEEPENED WHERE NECESSARY TO MINIMISE IMPACTS ON ADJACENT CONSTRAINTS SUCH AS THE AQUEDUCT, RAILWAY AND WHERE ROCK CUTS ARE ANTICIPATED.

LEGEND:

- EARTHWORKS CUTTING
- ROAD
- EARTHWORKS EMBANKMENT
- SLOPE BETWEEN CARRIAGEWAYS
- RIVER / STREAM / LOCH
- CFJV FLOOD MAPPING (1:200 YEAR)
- CULVERTS / WATERCOURSE STRUCTURE
- CARRIAGEWAY
- CENTRAL RESERVE / VERGE
- RAILWAY
- BUILDINGS
- FOOTPATH
- EXISTING ROAD / FOOTPATH / CYCLE ROUTE
- KEY ENVIRONMENTAL CONSTRAINTS
 - SSSI (SNH)
 - SAC (SNH)
 - SPA (SNH)
- UTILITIES
 - BEAULTY TO DENNY POWER LINE, PYLONS AND EXCLUSION ZONE

REV	SUIT	DATE	DESCRIPTION	BY	APP

ch2m^{FAIRHURST}

CH2M HILL Fairhurst JV
C/O: City Park 368 Alexandra Parade Glasgow G31 3AU
Tel +44 (0)141 552 2000 Fax +44 (0)141 552 2525

PROJECT 07
GLEN GARRY TO DALWHINNIE
DMRB STAGE 3
PLAN AND PROFILE

DESIGN: R VILLALAIN

DRAWN: B.TIGHE

CHK: B OKUNFOLAMI

APP: R GRAY

1:2500 at A1 (1:5000 at A3)

DATE: 16/11/16

PROJ: 495298

DWG: A9P07-CFJ-HML-L ML000 ML-DR-RD-0006

SHEET: 6 of 7

REVISION: P03

SUITABILITY: S4