


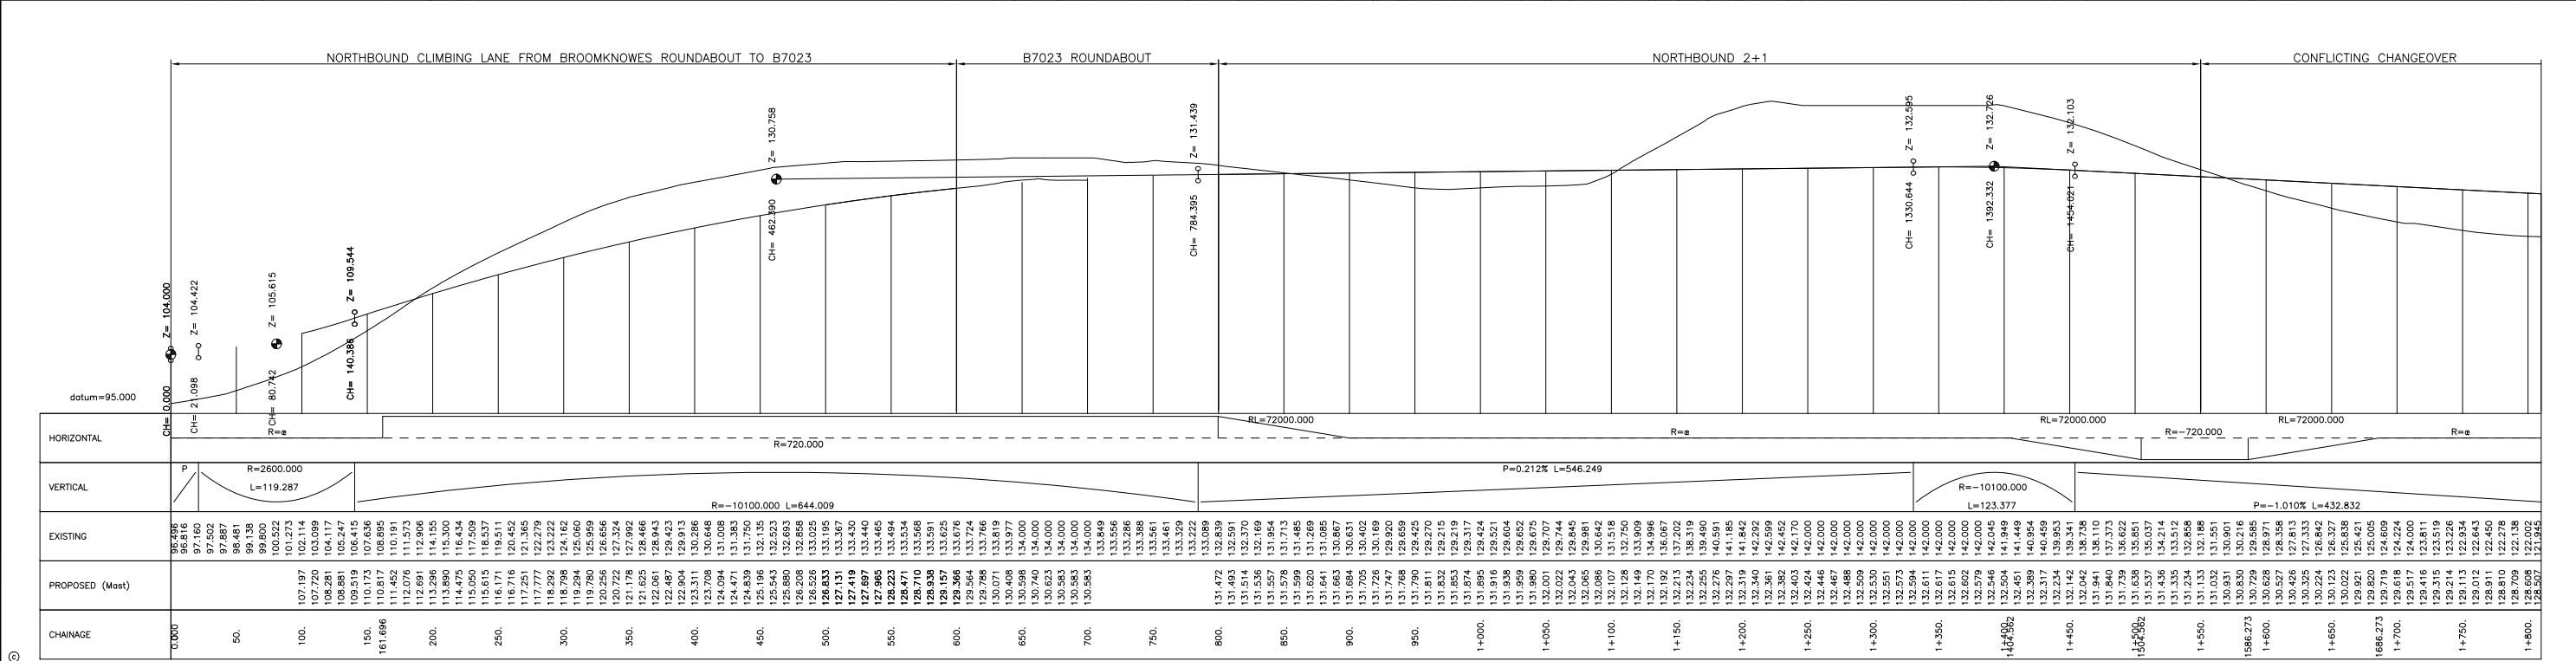

Rev

Description

By

Date

Chk'd

Auth

Rev

Purpose of Issue

Date

Auth

-

FOR INFORMATION

19/03/2007

KMM

ATKINS

Atkins Consultants Limited

Consulting Engineers,
Canning Exchange
10 Canning Street
Edinburgh, Scotland
EH3 8EG

Fax: (0131) 221 5751
Tel: (0131) 221 5700
www.atkinsglobal.com

Client

TRANSPORT SCOTLAND

Project

A77 MAYBOLE
BLUE S2+1R

Title

PLAN AND PROFILES
SHEET (1 of 3)
BROOMKNOWES ROUNDABOUT- CH1800m

Original Scale

H=1:2500

Designed/Drawn

PN

Checked

RG

Authorised

KM

Status

P

Drawing Number

5029081/20/P/01/BLUES2+1R/001

Rev

-

P:\GBEHA\HandT\TSol\CP\Projects\Edinburgh\Jobs\5028091- SE A77 Maybole - KAVA4927\20 CAD\01 Drawings\01 Pre-tender\01 General\5028091-20-P-01-BLUES2+1R-001_003.dwg