


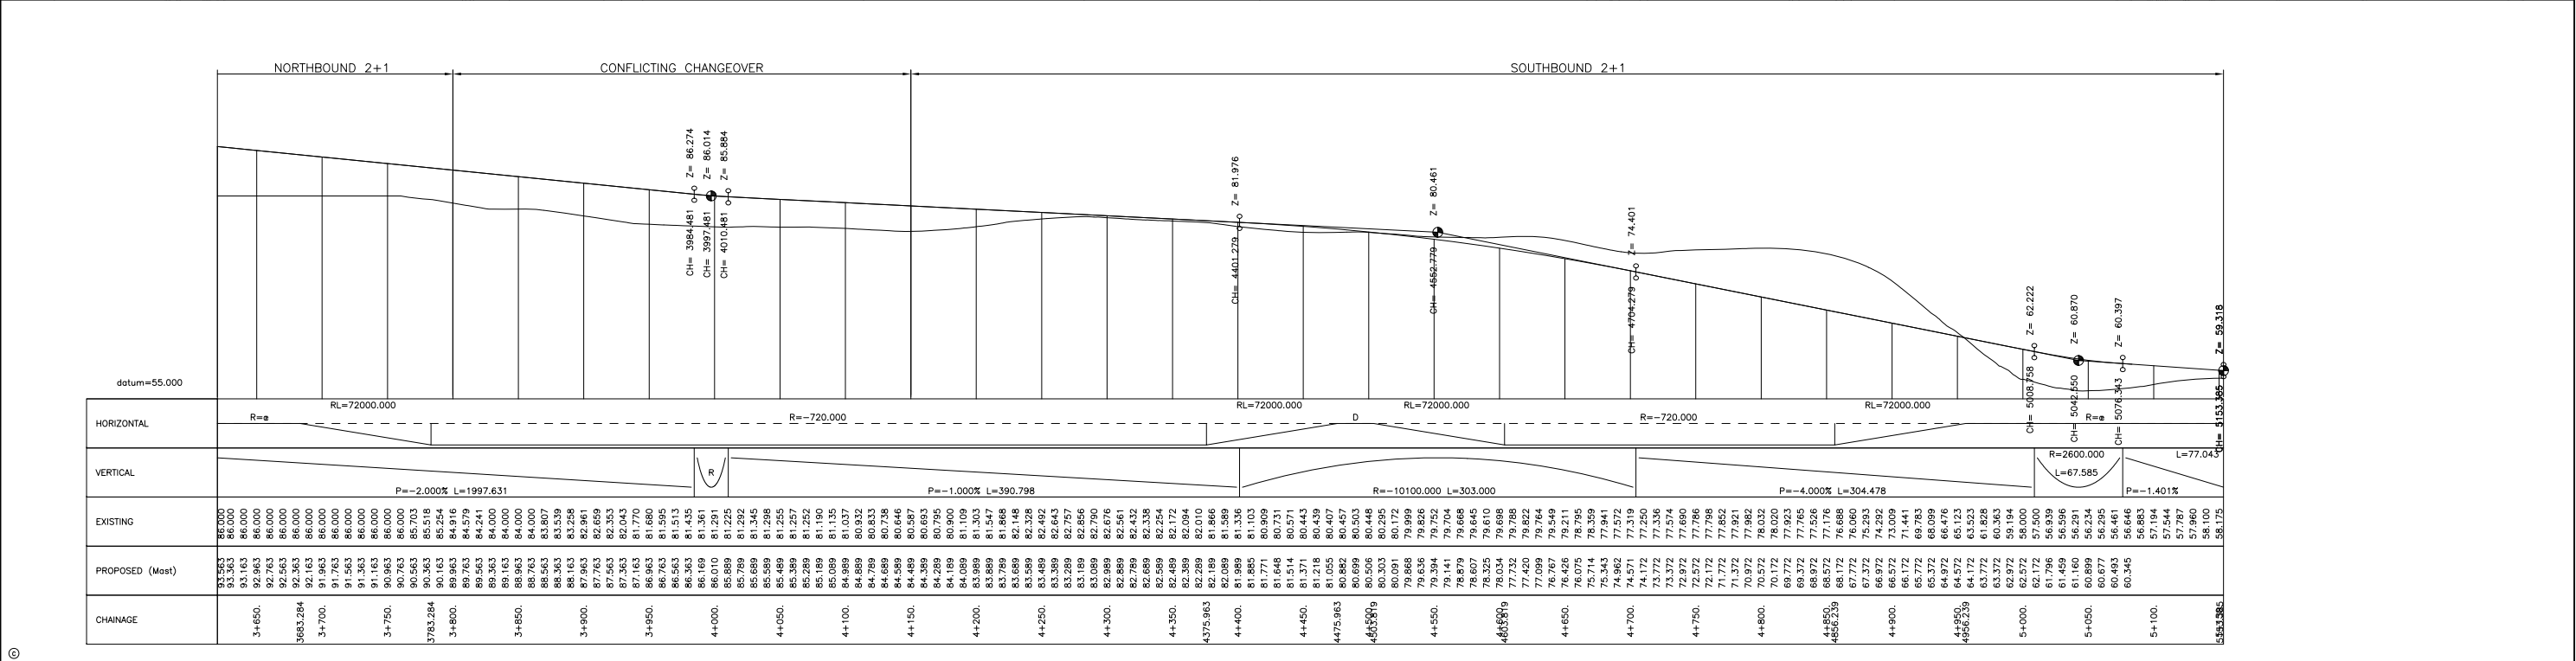

										© ATKINS Atkins Consultants Limited Consulting Engineers, Canning Exchange 10 Canning Street Edinburgh, Scotland EH3 8EG 19/03/2007 KMM Fax: (0131) 221 5751 Tel: (0131) 221 5700 www.atkinsglobal.com										Client TRANSPORT SCOTLAND		Title PLAN AND PROFILES SHEET (3 of 3) Ch 3700m-SMITHSTON ROUNDABOUT					
										Project A77 MAYBOLE BLUE S2+1R		Original Scale H=1:2500		Designed/Drawn PN		Checked RG		Authorised KM									
												Date 19/03/07		Date 19/03/07		Date 19/03/07											
												Status P		Drawing Number 5029081/20/P/01/BLUES2+1R/003						Rev -							