
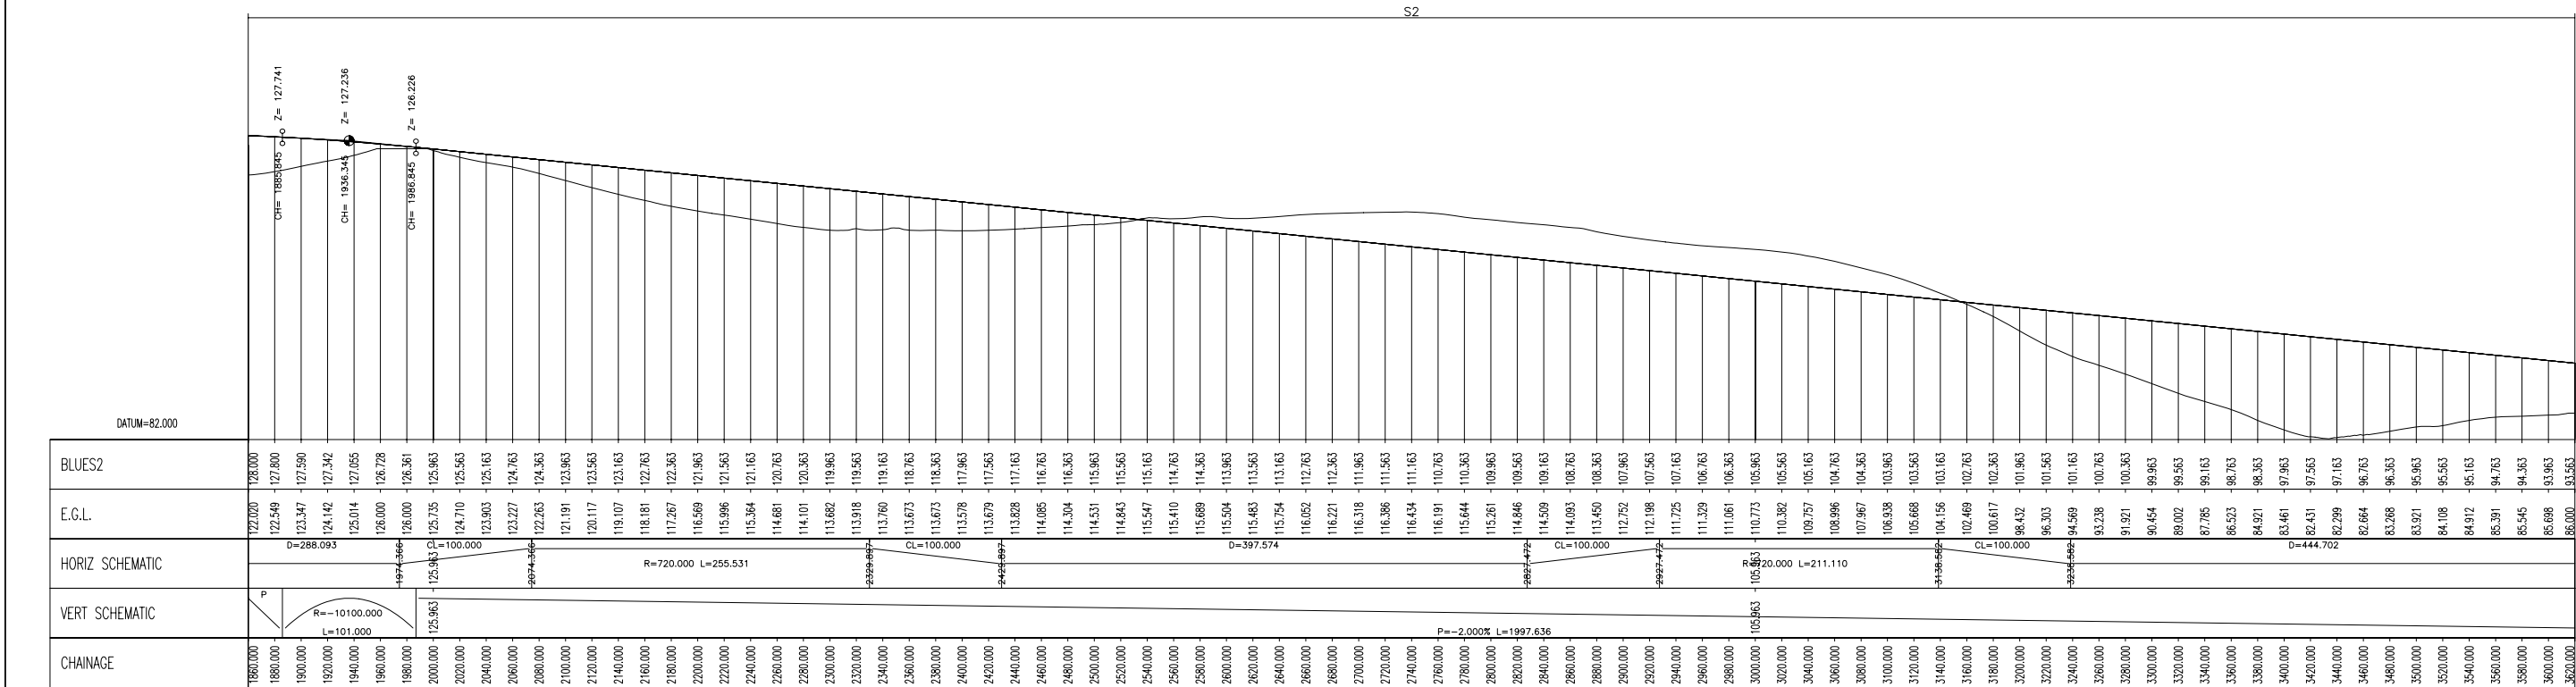


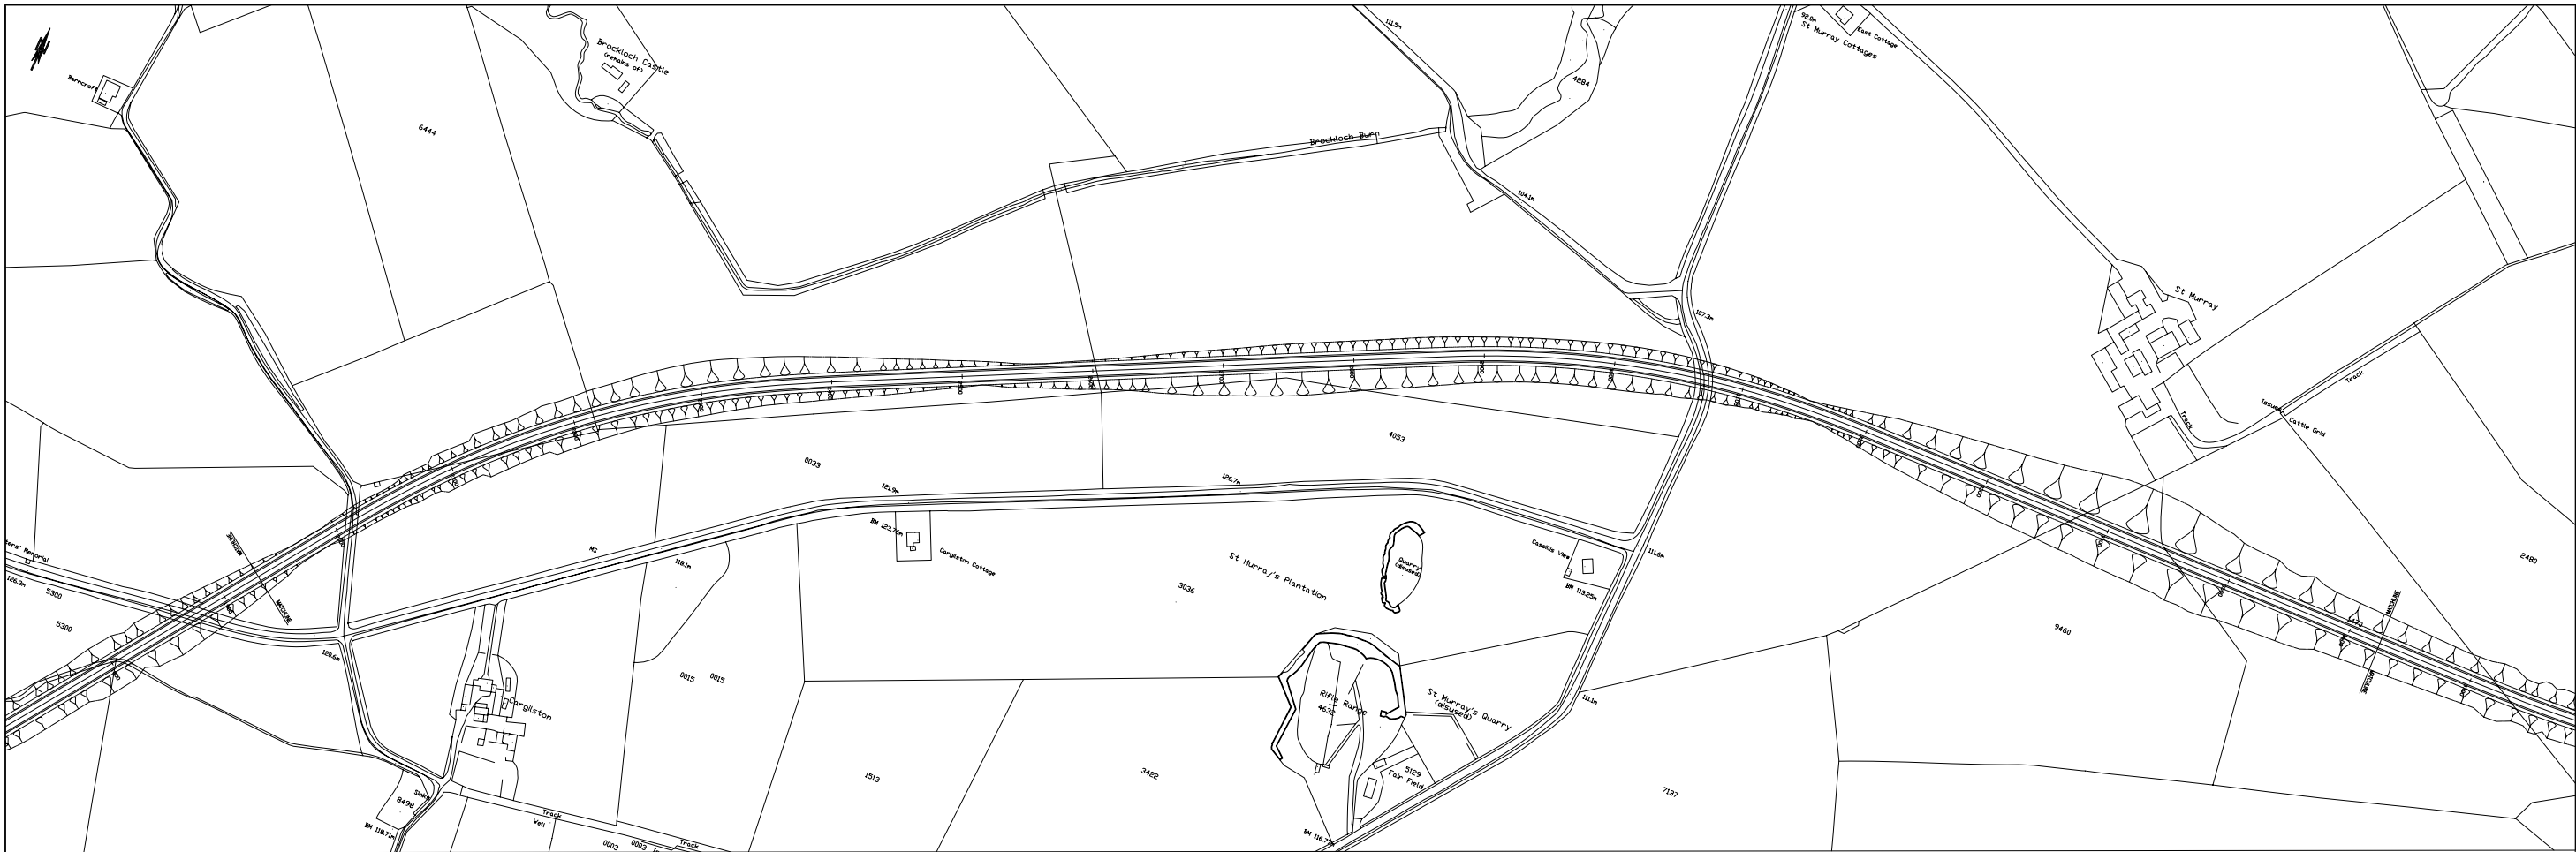

										ATKINS Atkins Consultants Limited Consulting Engineers, Canning Exchange 10 Canning Street Edinburgh, Scotland EH3 8EG Fax: (0131) 221 5751 Tel: (0131) 221 5700 www.atkinsglobal.com				Client TRANSPORT SCOTLAND		Title PLAN AND PROFILES SHEET (2 of 3) Ch 1800m-3600m			
										Project A77 MAYBOLE BLUE S2		Original Scale H=1:2500		Designed/Drawn PN		Checked RG		Authorised KM	
												Date 19/03/07		Date 19/03/07		Date 19/03/07			
										Status P		Drawing Number 5029081/20/P/01/BLUES2/002						Rev -	