


DO NOT SCALE

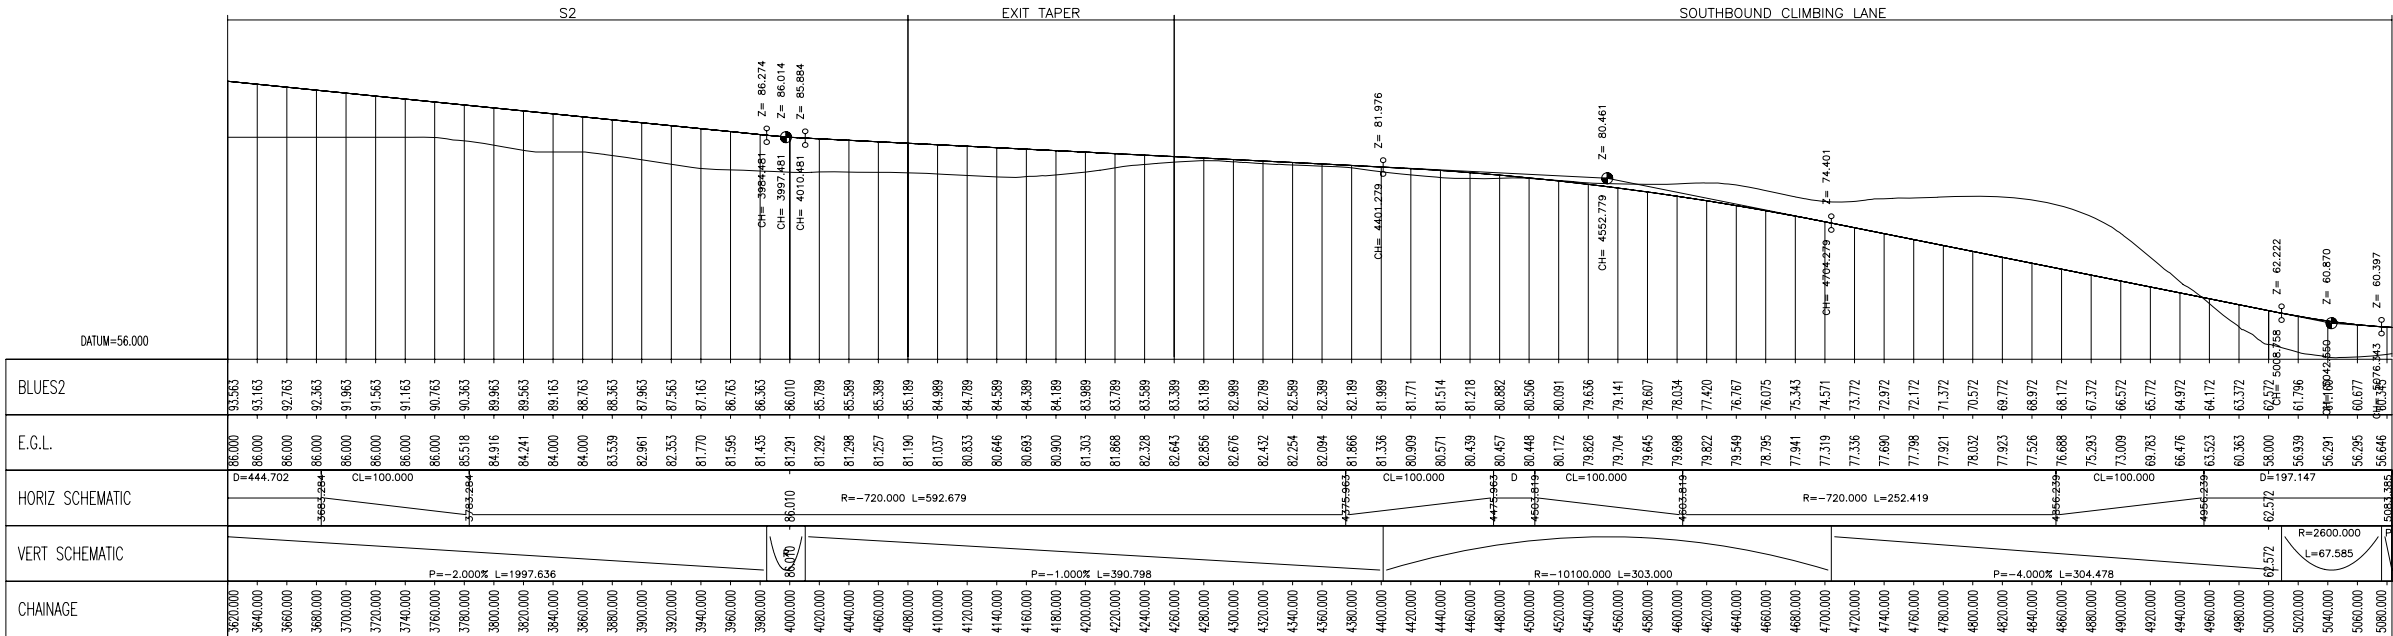

©

Rev

Description

By

Date

Chk'd

Auth

Rev

Purpose of Issue

Date

Auth

ATKINS

Atkins Consultants Limited

Consulting Engineers,
Canning Exchange
10 Canning Street
Edinburgh, Scotland
EH3 8EG

18/03/2007

KMM

FOR INFORMATION

18/03/2007

KMM

Fax: (0131) 221 5751
Tel: (0131) 221 5700
www.atkinsglobal.com

Client

TRANSPORT SCOTLAND

Project

A77 MAYBOLE
BLUE S2

Title

PLAN AND PROFILES
SHEET (3 of 3)
Ch 3700m-SMITHSTON ROUNDABOUT

Original Scale

H=1:2500

Status

P

Designed/Drawn

PN

Date

19/03/07

Drawing Number

5029081/20/P/01/BLUES2/003

Checked

RG

Date

19/03/07

Rev

-

Authorised

KM

Date

19/03/07