


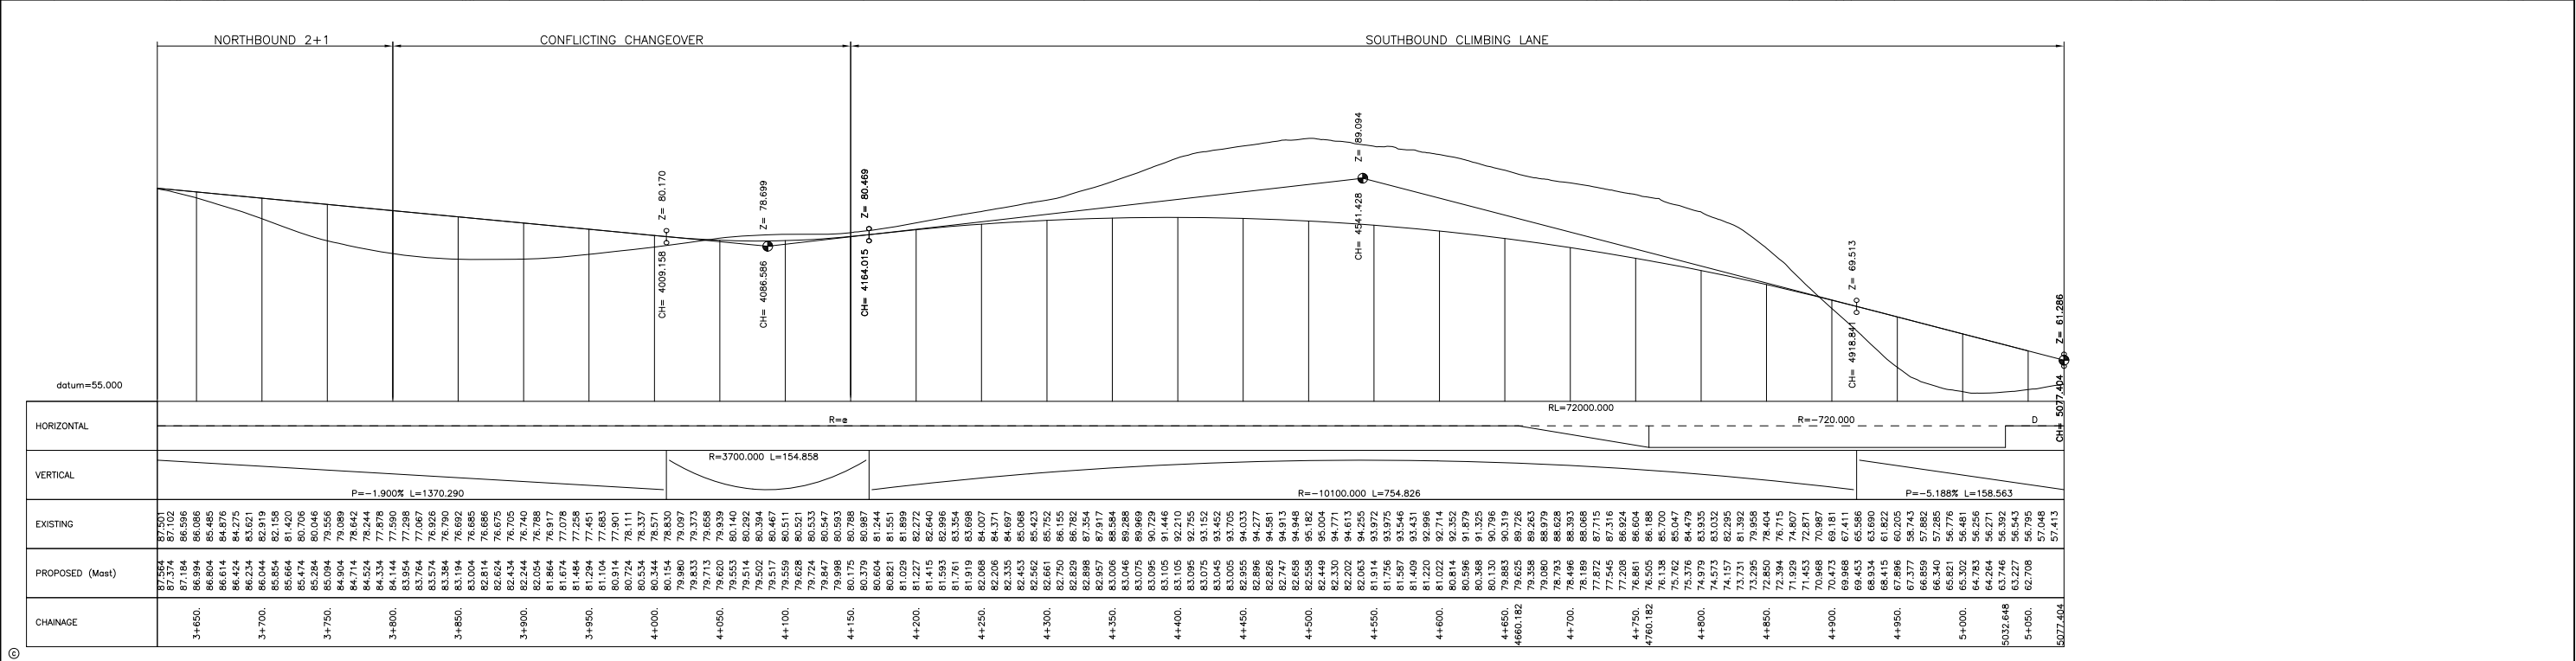

©										Client										Title			
										TRANSPORT SCOTLAND										PLAN AND PROFILES			
																				SHEET (3 of 3)			
																				Ch 3600m-SMITHSTON ROUNDABOUT			
																				Original Scale		Designed/Drawn	
																				H=1:2500		PN	
																				Date 19/03/07		Checked	
																				Date 19/03/07		RG	
																				Date 19/03/07		Authorised	
																				Date 19/03/07		KM	
																				Status		Drawing Number	
																				P		5029081/20/P/01/REDS2+1R/003	
																				Rev		-	