


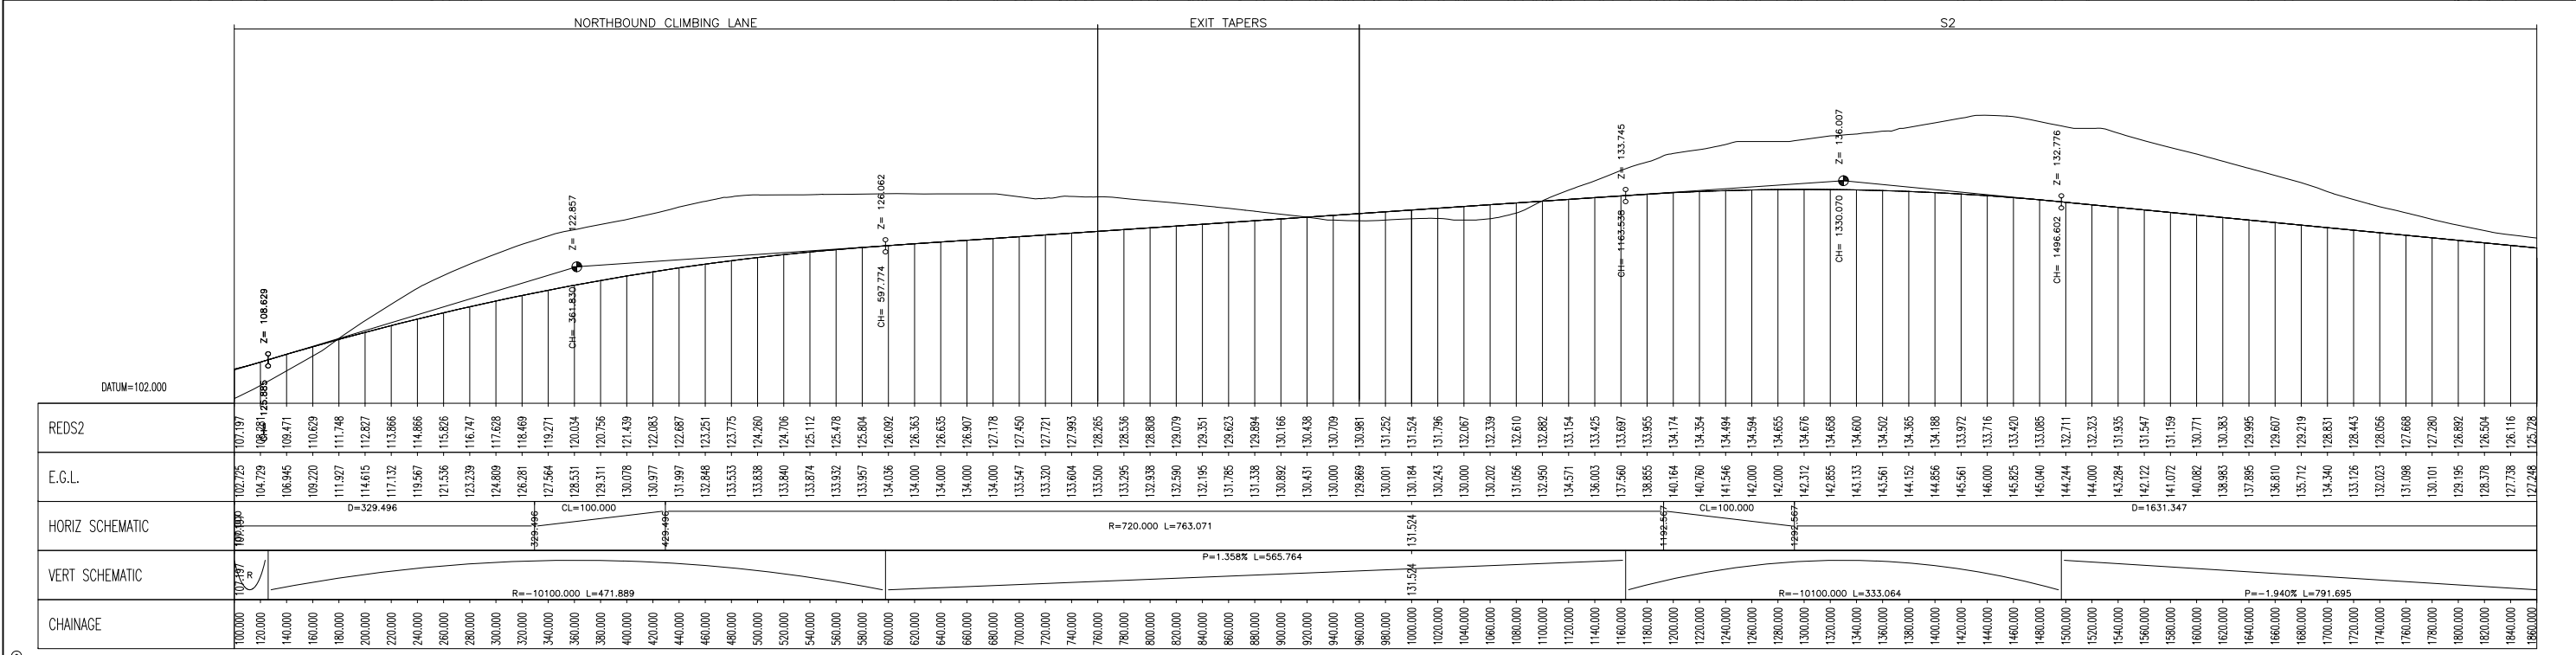

ATKINS

Atkins Consultants Limited

Consulting Engineers,
Canning Exchange
10 Canning Street
Edinburgh, Scotland
EH3 8EG

19/03/2007

KMM

Date

Auth

Rev

Description

By

Date

Chk'd

Auth

Rev

Purpose of Issue

Date

Auth

FOR INFORMATION

19/03/2007

KMM

Date

Auth

Client

TRANSPORT SCOTLAND

Project

A77 MAYBOLE
RED S2

Title

PLAN AND PROFILES
SHEET (1 of 3)
BROOMKNOWES ROUNDABOUT- CH1800m

Original Scale

H=1:2500

Designed/Drawn

PN

Checked

RG

Authorised

KM

Status

P

Drawing Number

5029081/20/P/01/REDS2/001

Rev

-