


DO NOT SCALE

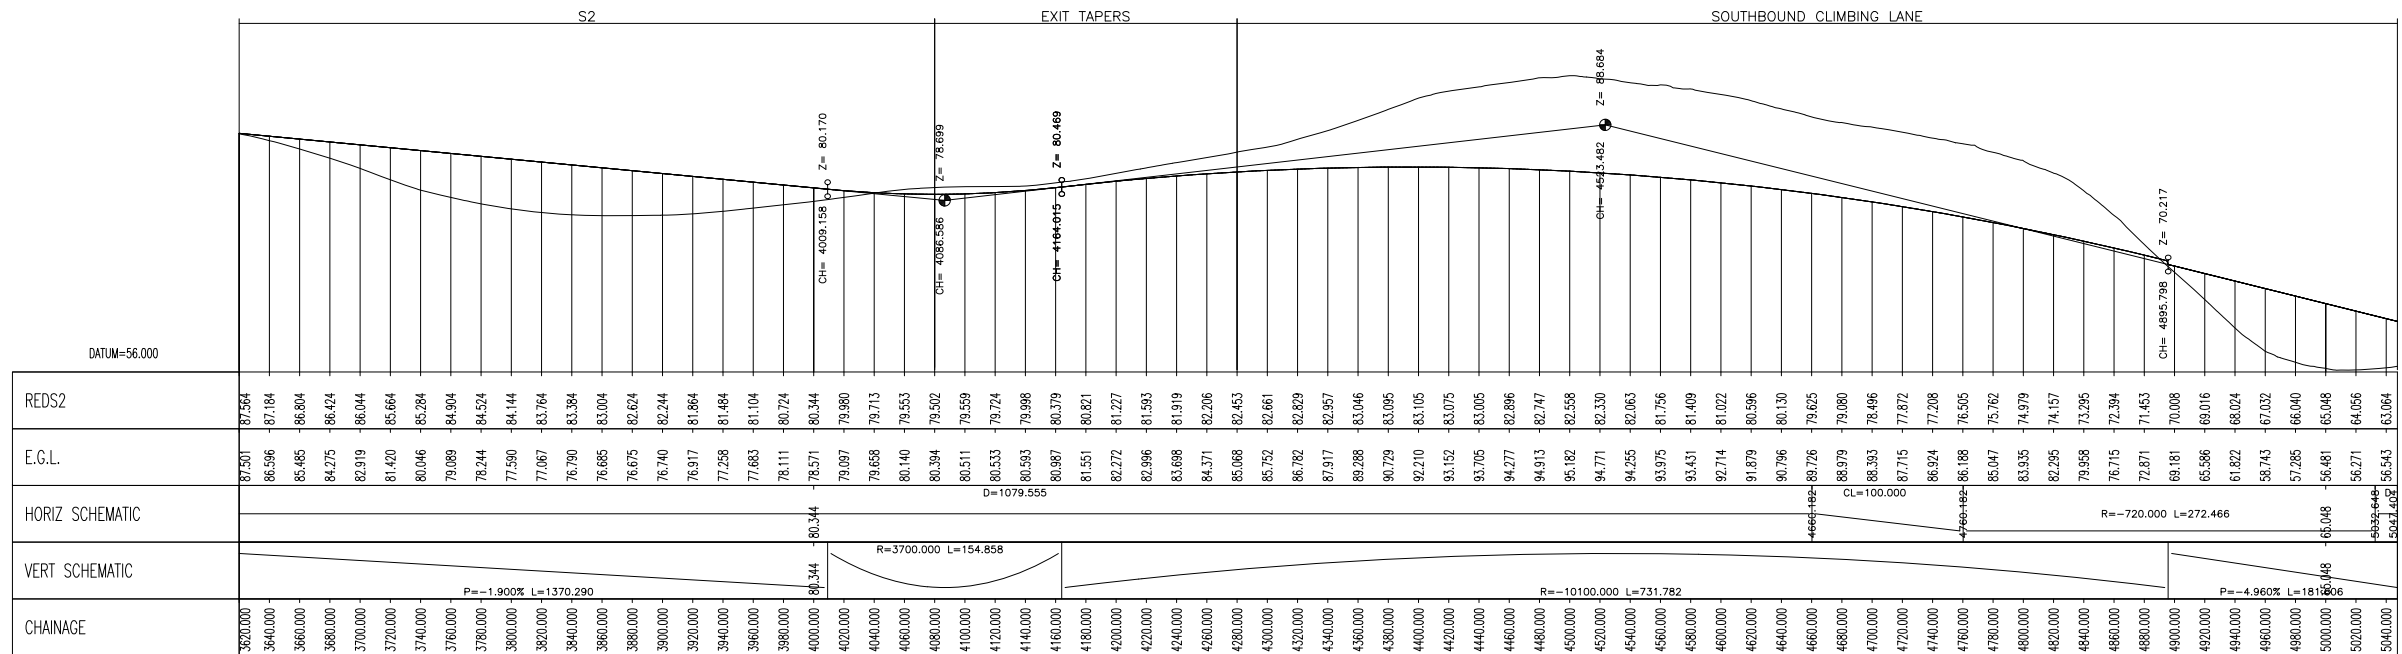

A



©

						-	FOR INFORMATION	19/03/2007	KMM	
Rev	Description	By	Date	Chk'd	Auth	Rev	Purpose of Issue	Date	Auth	

ATKINS

Atkins Consultants Limited
Consulting Engineers,
Canning Exchange
10 Canning Street
Edinburgh, Scotland
EH3 8EG

Fax: (0131) 225 2255
Tel: (0131) 225 2255
www.atkins.co.uk

Fax: (0131) 221 5751
Tel: (0131) 221 5700
www.atkinsglobal.com

Client

TRANSPORT SCOTLAND

Project

A77 MAYBOLE
RED S2

Title			
PLAN AND PROFILES			
SHEET (2 of 3)			
Ch 1800m-3600m			
Original Scale H=1:2500	Designed/Drawn PN	Checked RG	Authorised KM
	Date 19/03/07	Date 19/03/07	Date 19/03/07
Status P	Drawing Number 5029081/20/P/01/REDS2/002		Rev -