
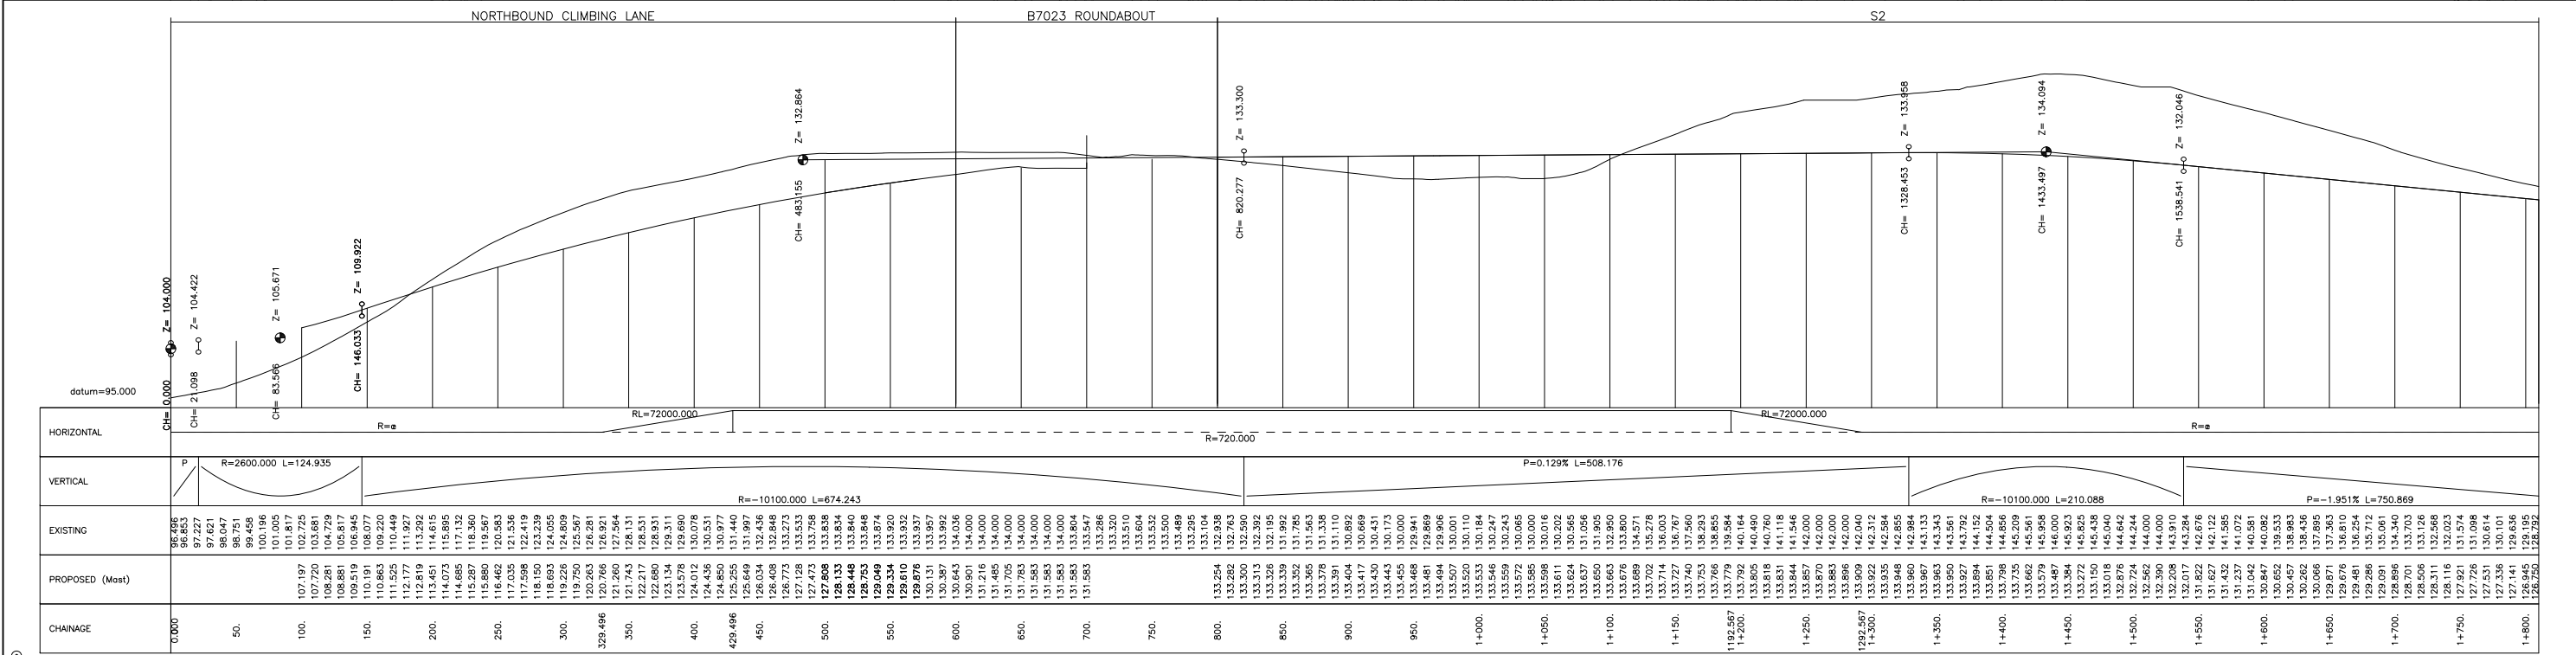


DO NOT SCALE

 

										© ATKINS Atkins Consultants Limited Consulting Engineers, Canning Exchange 10 Canning Street Edinburgh, Scotland EH3 8EG 19/03/2007 KMM FOR INFORMATION 19/03/2007 KMM										Client		TRANSPORT SCOTLAND		Title		PLAN AND PROFILES SHEET (1 of 3) BROOMKNOWES ROUNDABOUT- CH1800m					
										Project		A77 MAYBOLE RED S2R		Original Scale H=1:2500		Designed/Drawn PN		Checked RG		Authorised KM											
														Date 19/03/07		Date 19/03/07		Date 19/03/07		Date 19/03/07											
														Status P		Drawing Number 5029081/20/P/01/REDS2R/001						Rev -									
										Rev		Description		By		Date		Chk'd		Auth		Rev		Purpose of Issue		Date		Auth			