
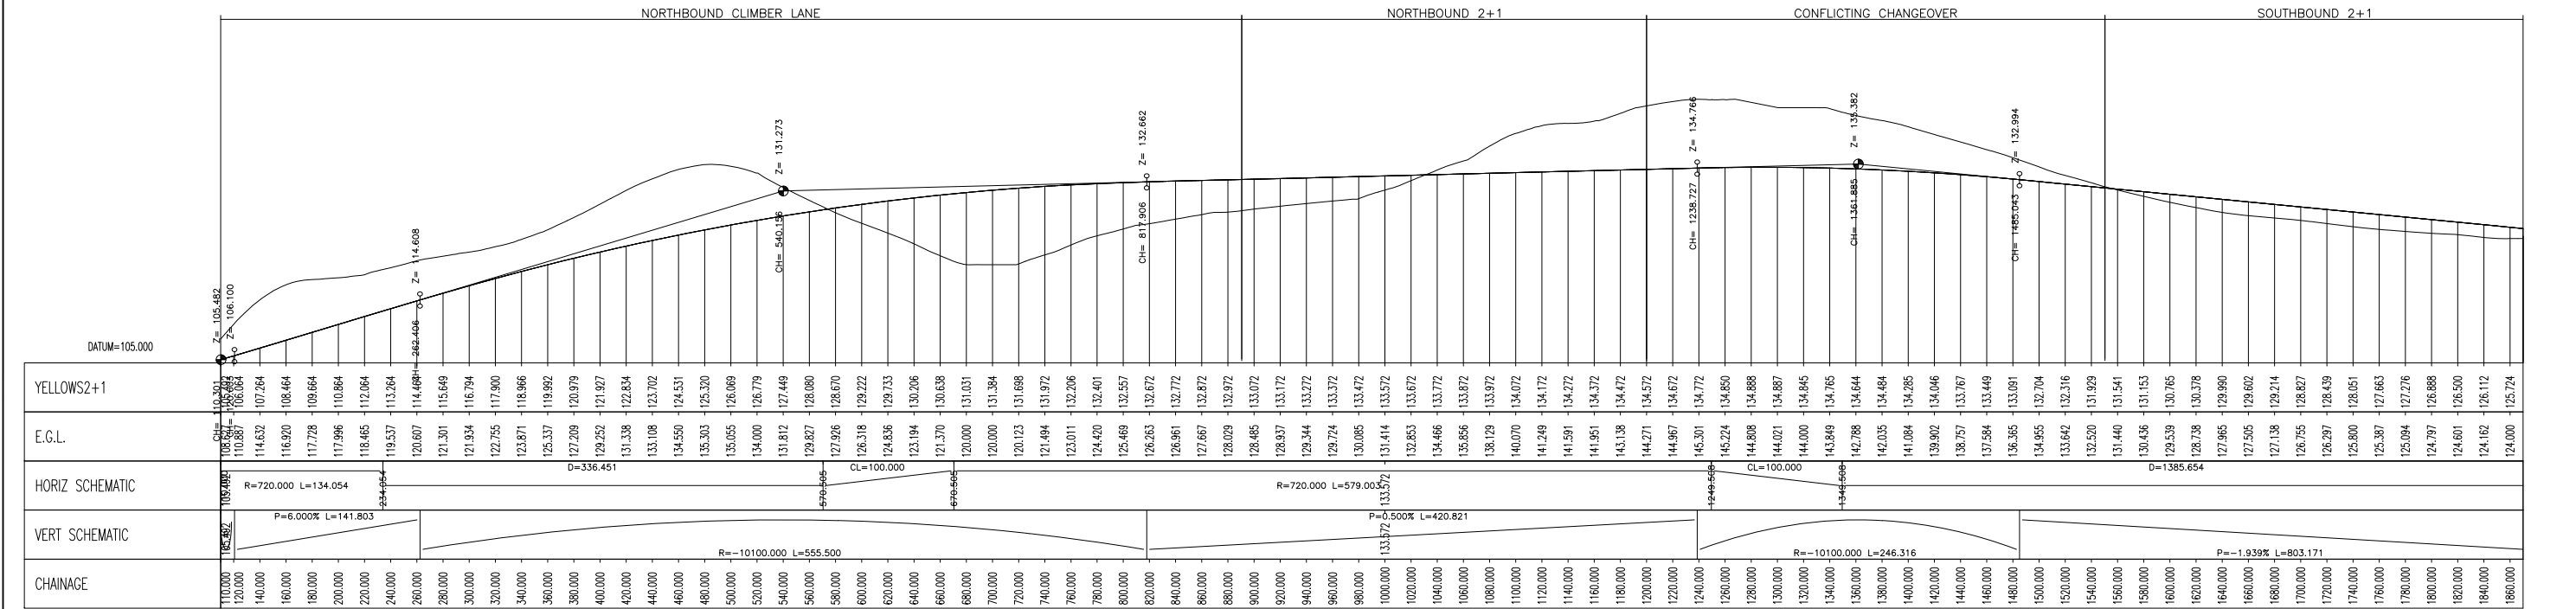
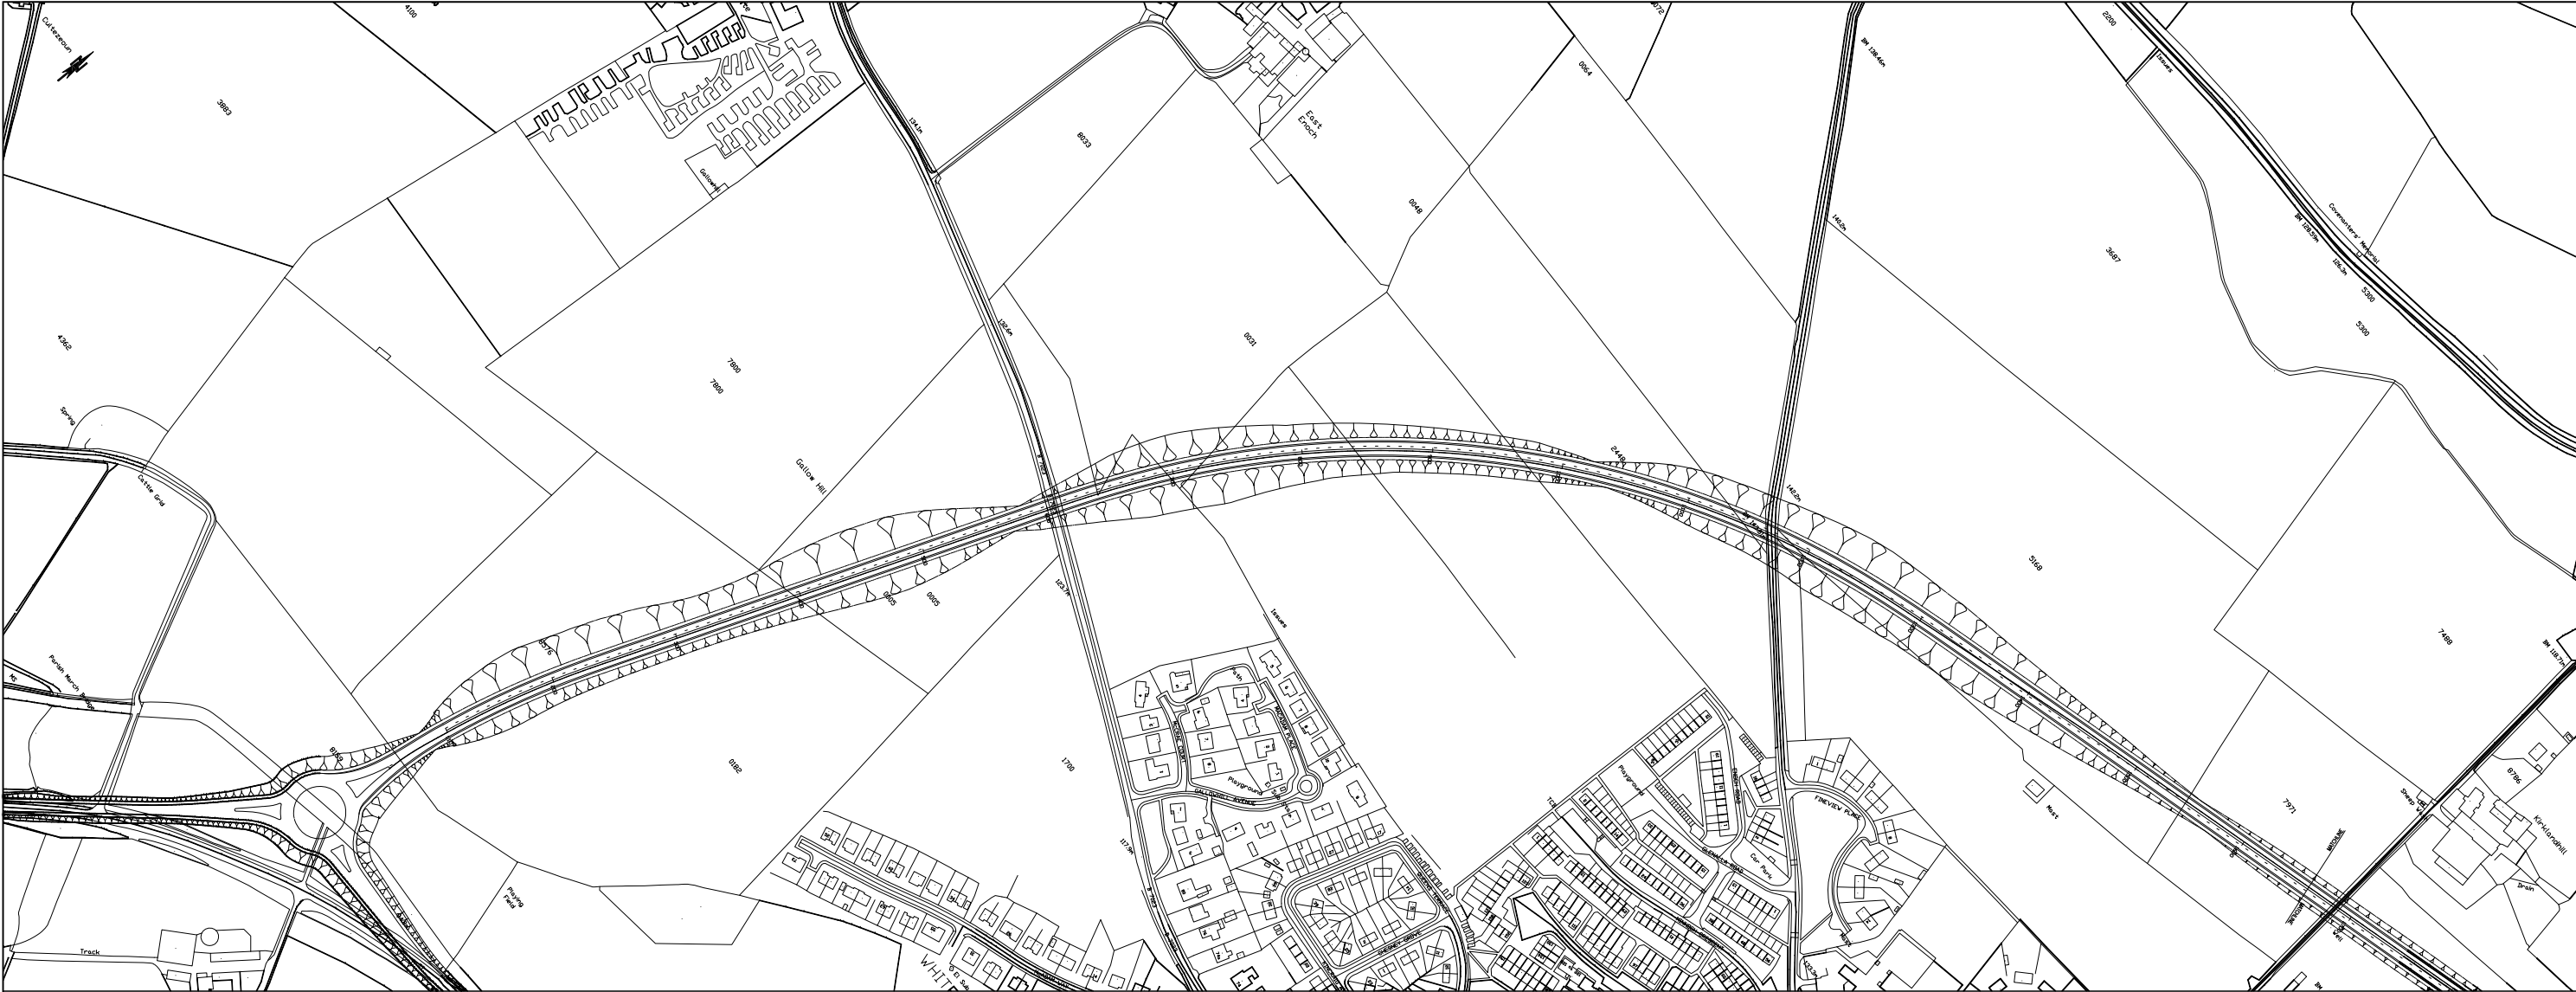


DO NOT SCALE

 

										ATKINS Atkins Consultants Limited Consulting Engineers, Canning Exchange 10 Canning Street Edinburgh, Scotland EH3 8EG 19/03/2007KMM		Client TRANSPORT SCOTLAND		Title PLAN AND PROFILES SHEET (1 of 3) BROOMKNOWES ROUNDABOUT- CH1800m									
										©		Project A77 MAYBOLE YELLOW S2+1		Original Scale H=1:2500		Designed/Drawn PN		Checked RG		Authorised KM			
														Date 19/03/07		Date 19/03/07		Date 19/03/07					
														Status P		Drawing Number 5029081/20/P/01/YELLS2+1/001				Rev -			
												</											