


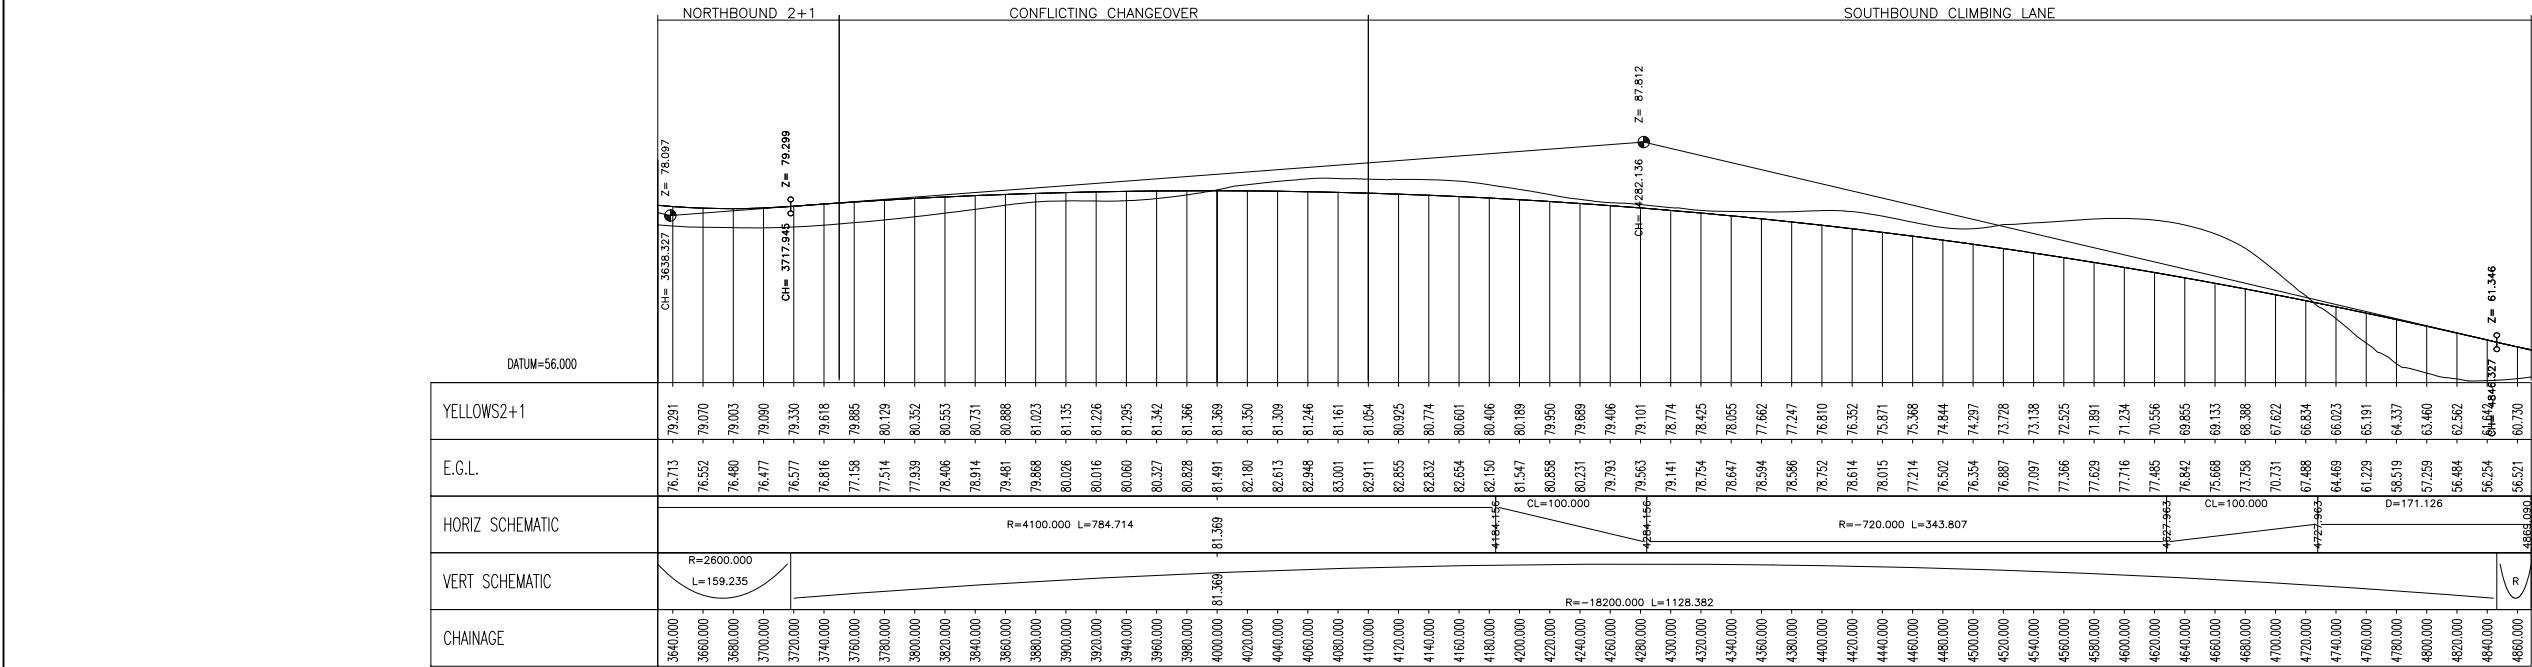

© ATKINS Atkins Consultants Limited Consulting Engineers, Canning Exchange 10 Canning Street Edinburgh, Scotland EH3 8EG 19/03/2007 KMM For information 19/03/2007 KMM Fax: (0131) 221 5751 Tel: (0131) 221 5700 www.atkinsglobal.com										Client		Title			
										TRANSPORT SCOTLAND		PLAN AND PROFILES SHEET (3 of 3) Ch 3700m-SMITHSTON ROUNDABOUT			
										Project		Original Scale	Designed/Drawn	Checked	Authorised
										A77 MAYBOLE YELL S2R+1		H=1:2500	PN	RG	KM
Status		Drawing Number		Date		Date		Date		Date		Date		Date	
P		5029081/20/P/01/YELLS2+1/003		19/03/07		19/03/07		19/03/07		19/03/07		19/03/07		19/03/07	
Rev		Description		By		Date		Chk'd		Auth		Rev		Rev	