


DO NOT SCALE

A1

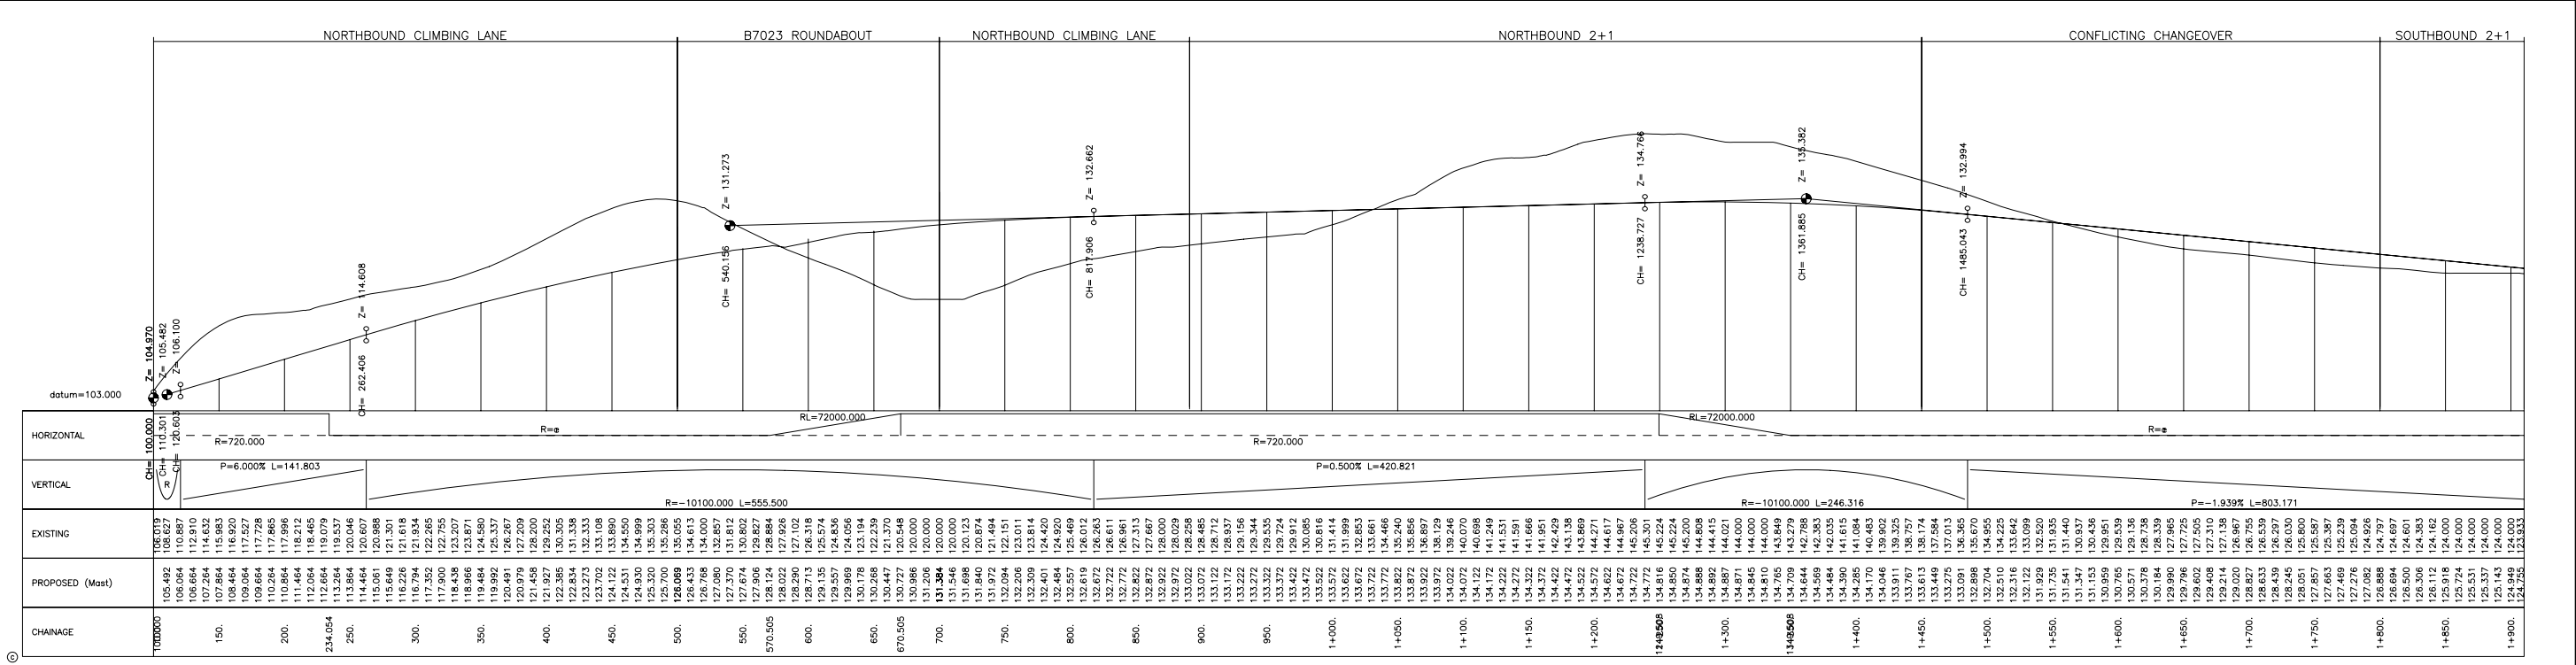

ATKINS Atkins Consultants Limited Consulting Engineers, Canning Exchange 10 Canning Street Edinburgh, Scotland EH3 8EG										Client TRANSPORT SCOTLAND		Title PLAN AND PROFILES SHEET (1 of 3) BROOMKNOWES ROUNDABOUT- CH1900m			
Project A77 MAYBOLE YELLOW S2+1R										Original Scale H=1:2500		Designed/Drawn PN	Checked RG	Authorised KM	
Date 19/03/07										Status P	Drawing Number 5029081/20/P/01/YELLS2+1R/001				Rev -
Rev Description										By		Date		Chk'd	
Date										Auth		Rev		Purpose of Issue	
19/03/2007										KMM		Date		Auth	
- FOR INFORMATION															