


DO NOT SCALE

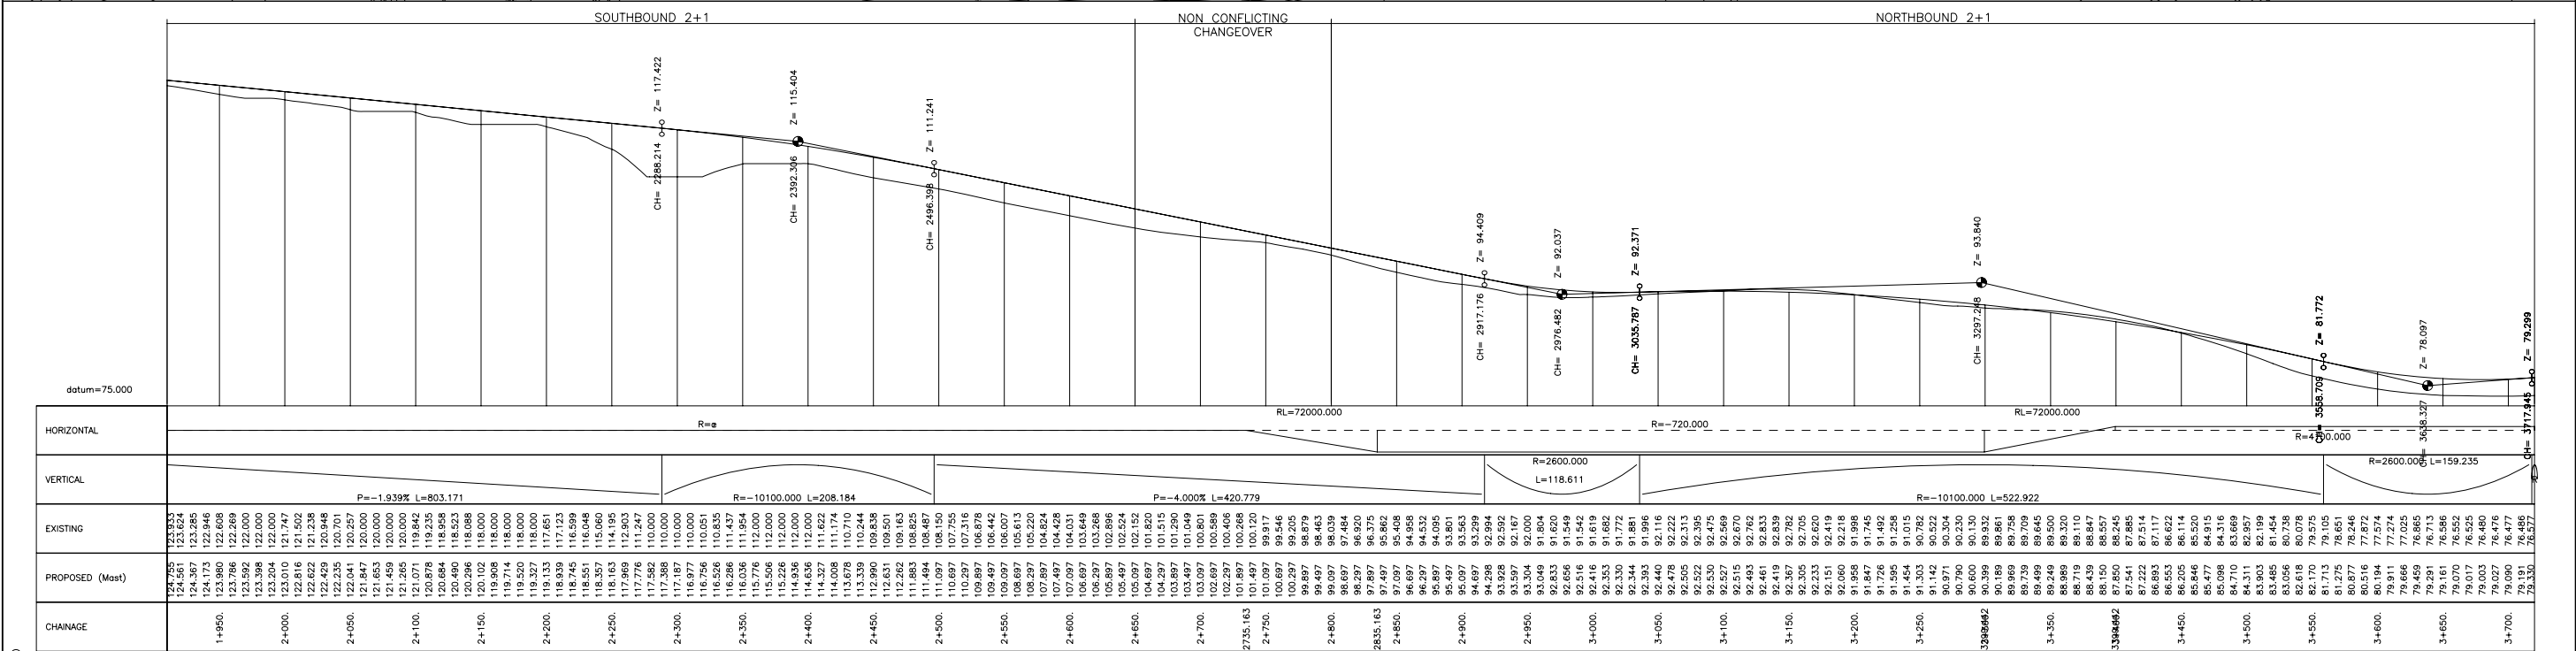

A1



© ATKINS Atkins Consultants Limited Consulting Engineers, Canning Exchange 10 Canning Street Edinburgh, Scotland EH3 8EG 18/03/2007 KMM Date Auth										Client		Title	
										TRANSPORT SCOTLAND		PLAN AND PROFILES SHEET (2 of 3) Ch 1900m-3700m	
										Project		Original Scale	Designed/Drawn
										A77 MAYBOLE YELLOW S2+1R		H=1:2500	PN
												Date 19/03/07	Checked RG
												Date 19/03/07	Authorised KM
										Status	Drawing Number		Rev
										P	5029081/20/P/01/YELLS2+1R/002		-