


DO NOT SCALE

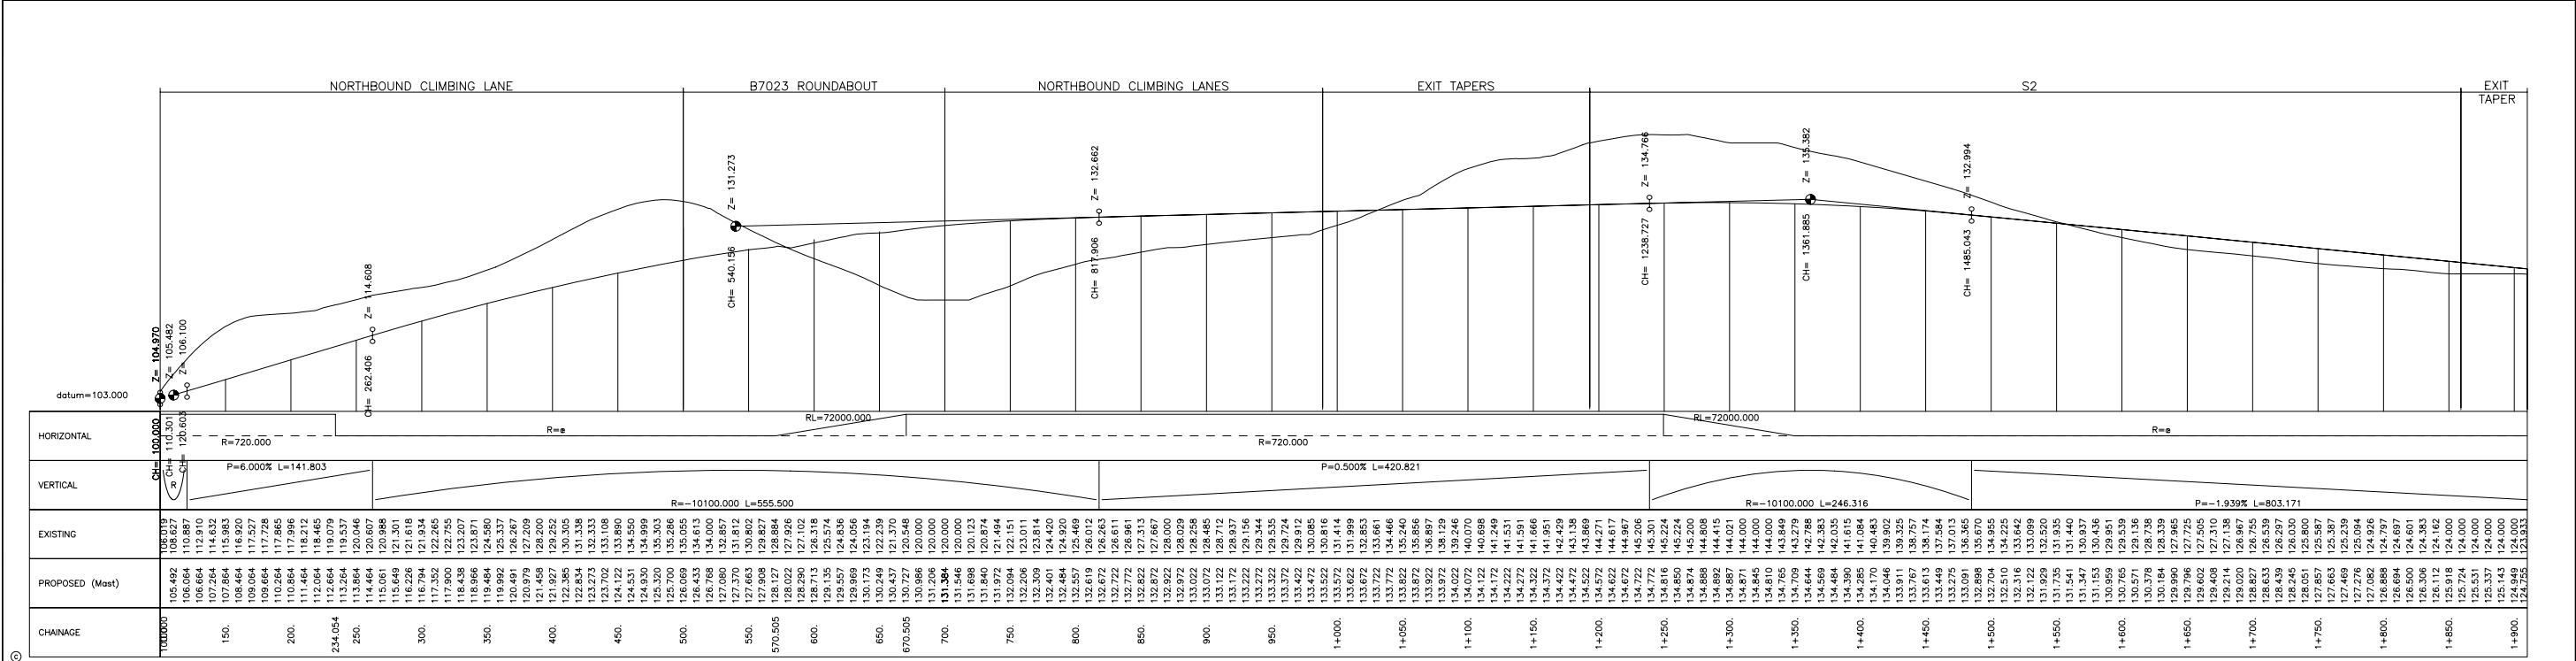

ATKINS Atkins Consultants Limited Consulting Engineers, Canning Exchange 10 Canning Street Edinburgh, Scotland EH3 8EG										Client		Title			
										TRANSPORT SCOTLAND		PLAN AND PROFILES SHEET (1 of 3) BROOMKNOWES ROUNDABOUT- CH1800m			
										Project		Original Scale	Designed/Drawn PN	Checked RG	Authorised KM
										A77 MAYBOLE YELLOW S2R		H=1:2500	Date 19/03/07	Date 19/03/07	Date 19/03/07
										Status	Drawing Number				Rev
										P	502908120/P/01/YELLS2R/001				-