



FIGURE 4.20A

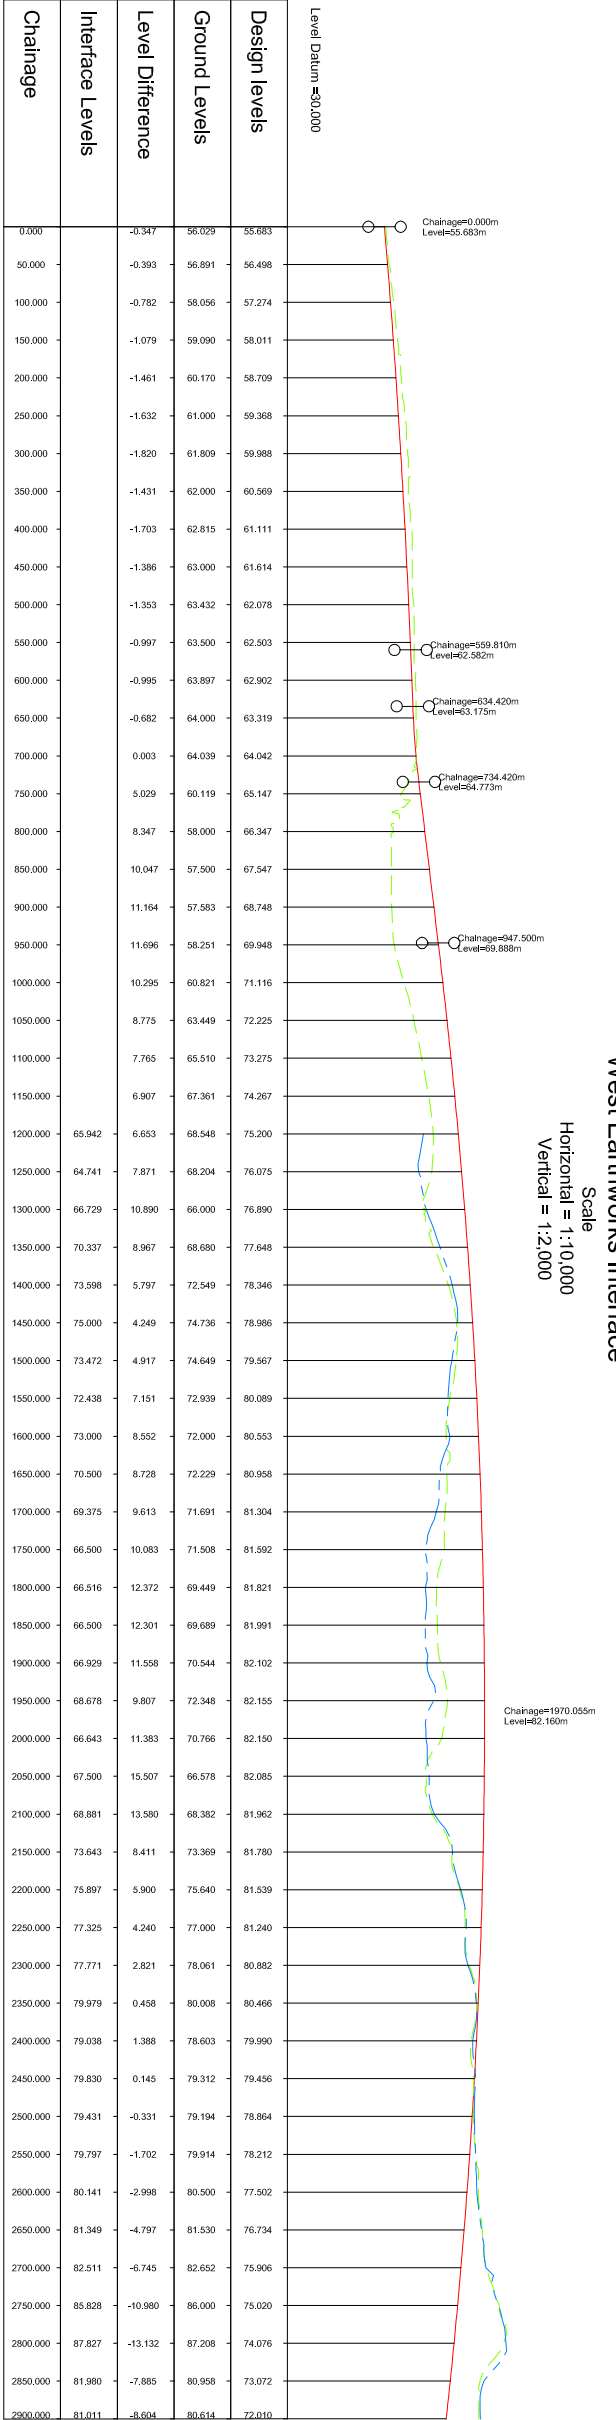

This map is based on Ordnance Survey material with the permission of Ordnance Survey
under the OpenMap Licence (see www.ordnancesurvey.co.uk)
Unauthorised reproduction infringes Crown copyright and may lead to prosecution or civil
proceedings. Scottish Government 100020540 2009.

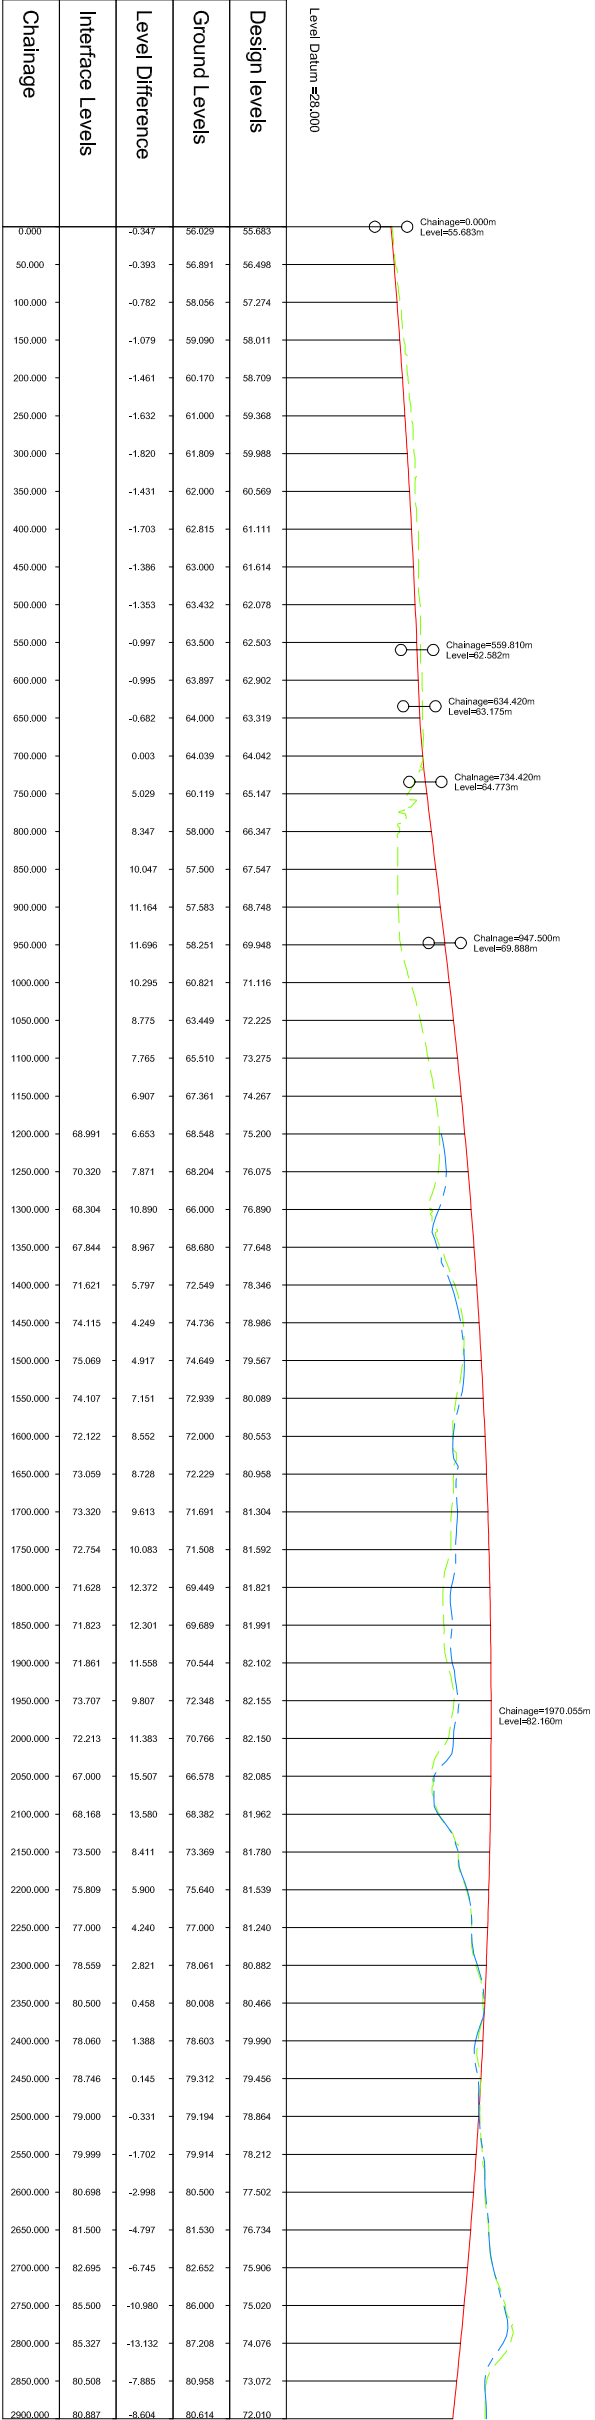

Key

- Embankment
- Cutting
- Design Level
- Ground Level
- Interface Level

1	09/03/08	DATIS Stage 1 Control Report Issue - For Publication	SA	JMAD	ES	JK
0	10/10/08	DATIS Stage 2 Control Report Issue - Final Draft	SA	JMAD	ES	JK
Rev	Rev	Date	Purpose of revision	Drawn	Checked	Reviewed
Client				Approved		



An agency of The Scottish Government

JACOBS ARUP

Project
FORTH REPLACEMENT
CROSSING

Drawing title
SOUTH CORRIDOR OPTION 2
EARTHWORKS
PLAN AND PROFILE
CH. 0 - CH. 2900, SHEET 1 OF 2

Drawing status
FOR INFORMATION
Scale
1:10,000 @ A3
Client no.
RD 001675
DO NOT SCALE

Drawing number
FIGURE 4.20A

This drawing is not to be used in whole or part other than for the intended purpose and project as defined on this drawing. Refer to the contract for full terms and conditions.