



FIGURE 4.6B

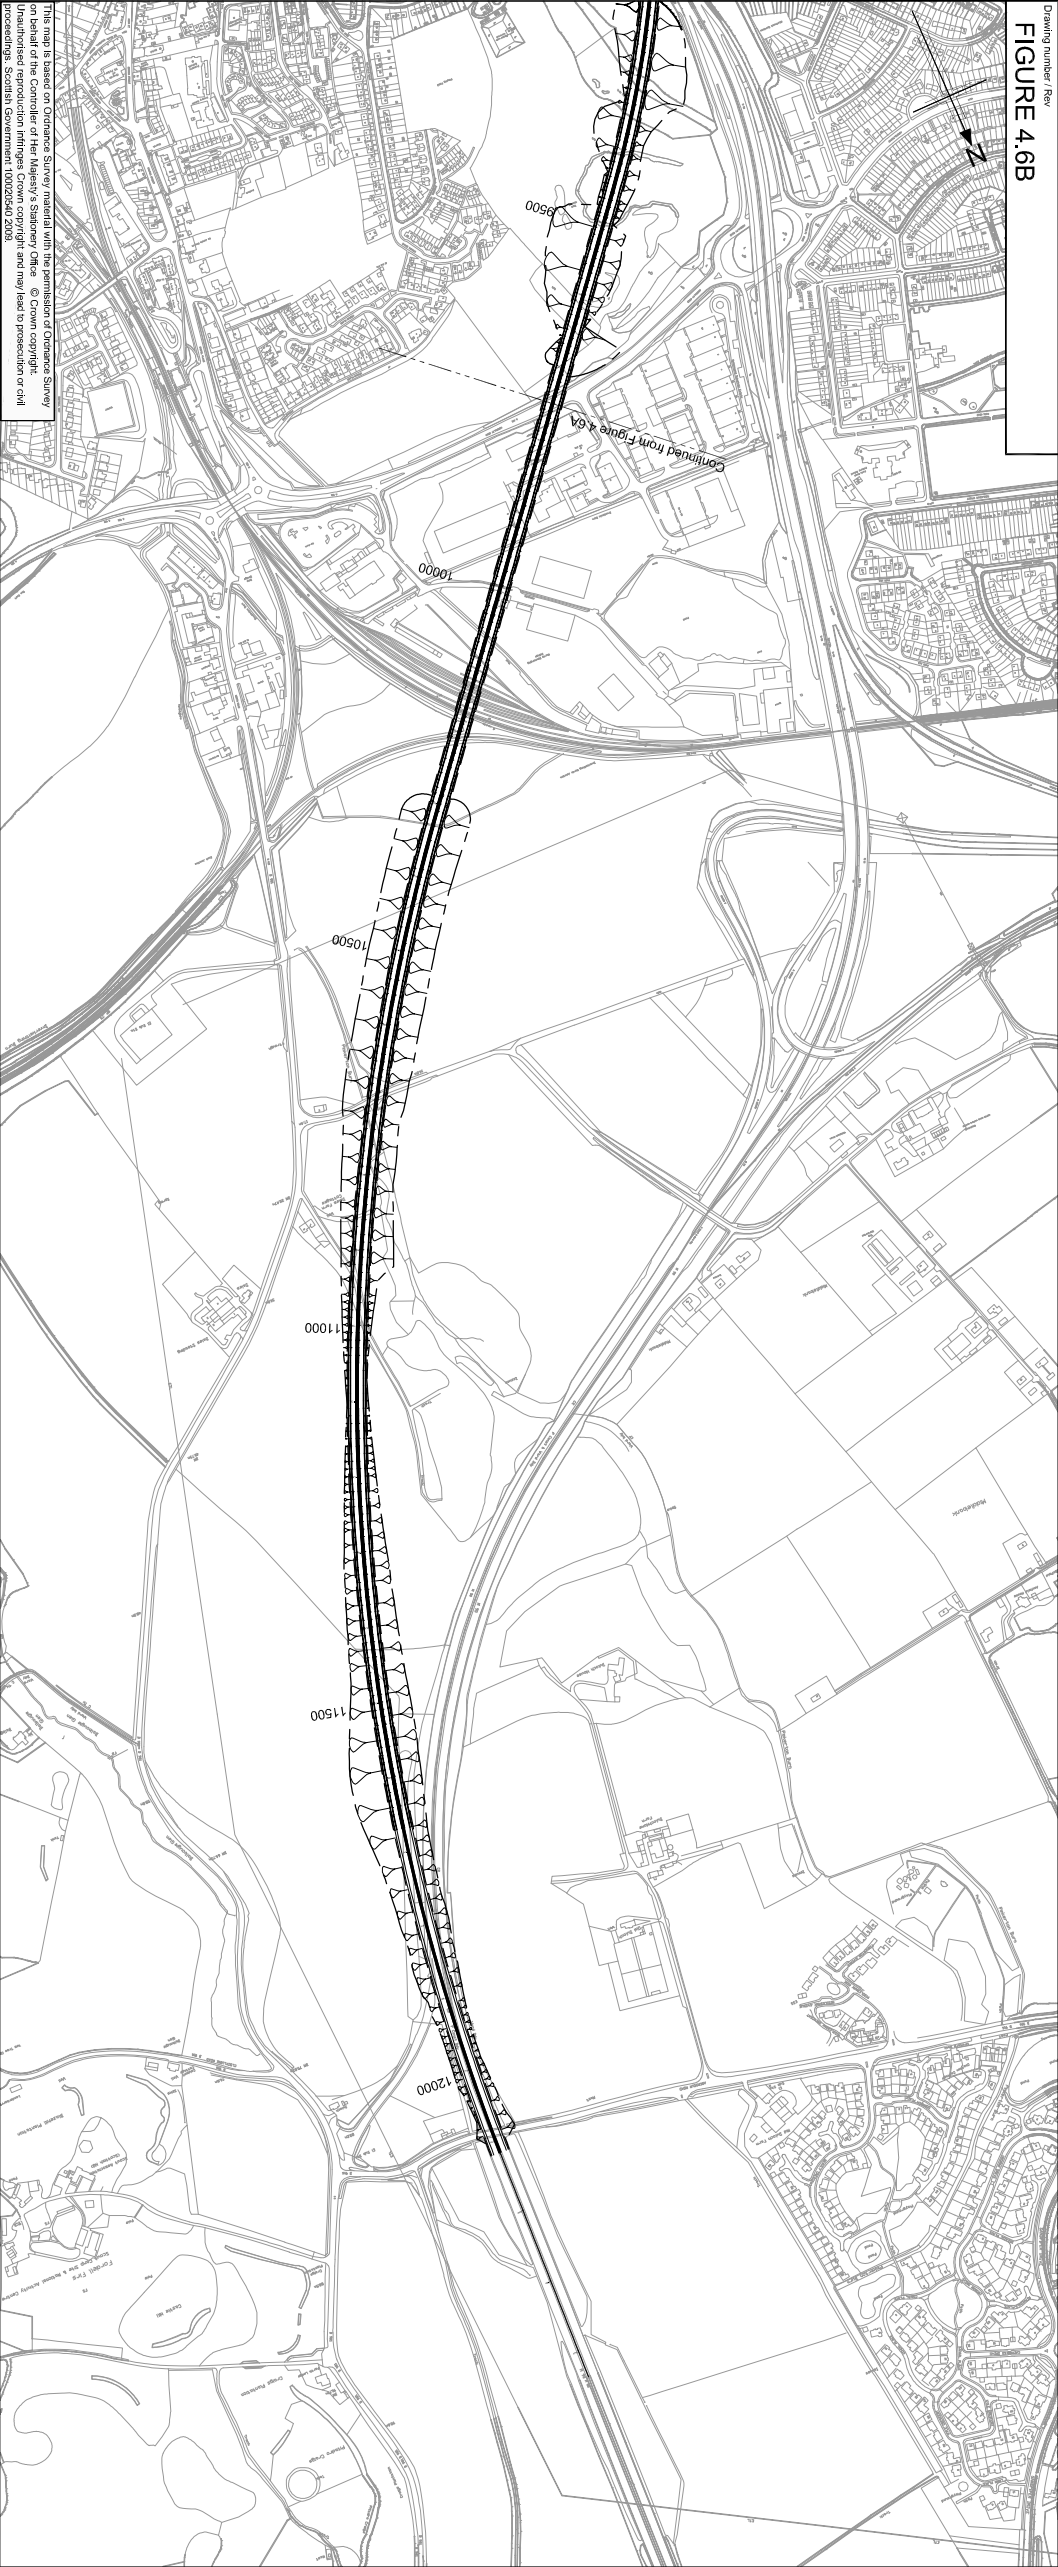

This map is based on Ordnance Survey material with the permission of Ordnance Survey
Unauthorised reproduction infringes Crown copyright and may lead to prosecution or civil
proceedings. Scottish Government 10020540 2019.

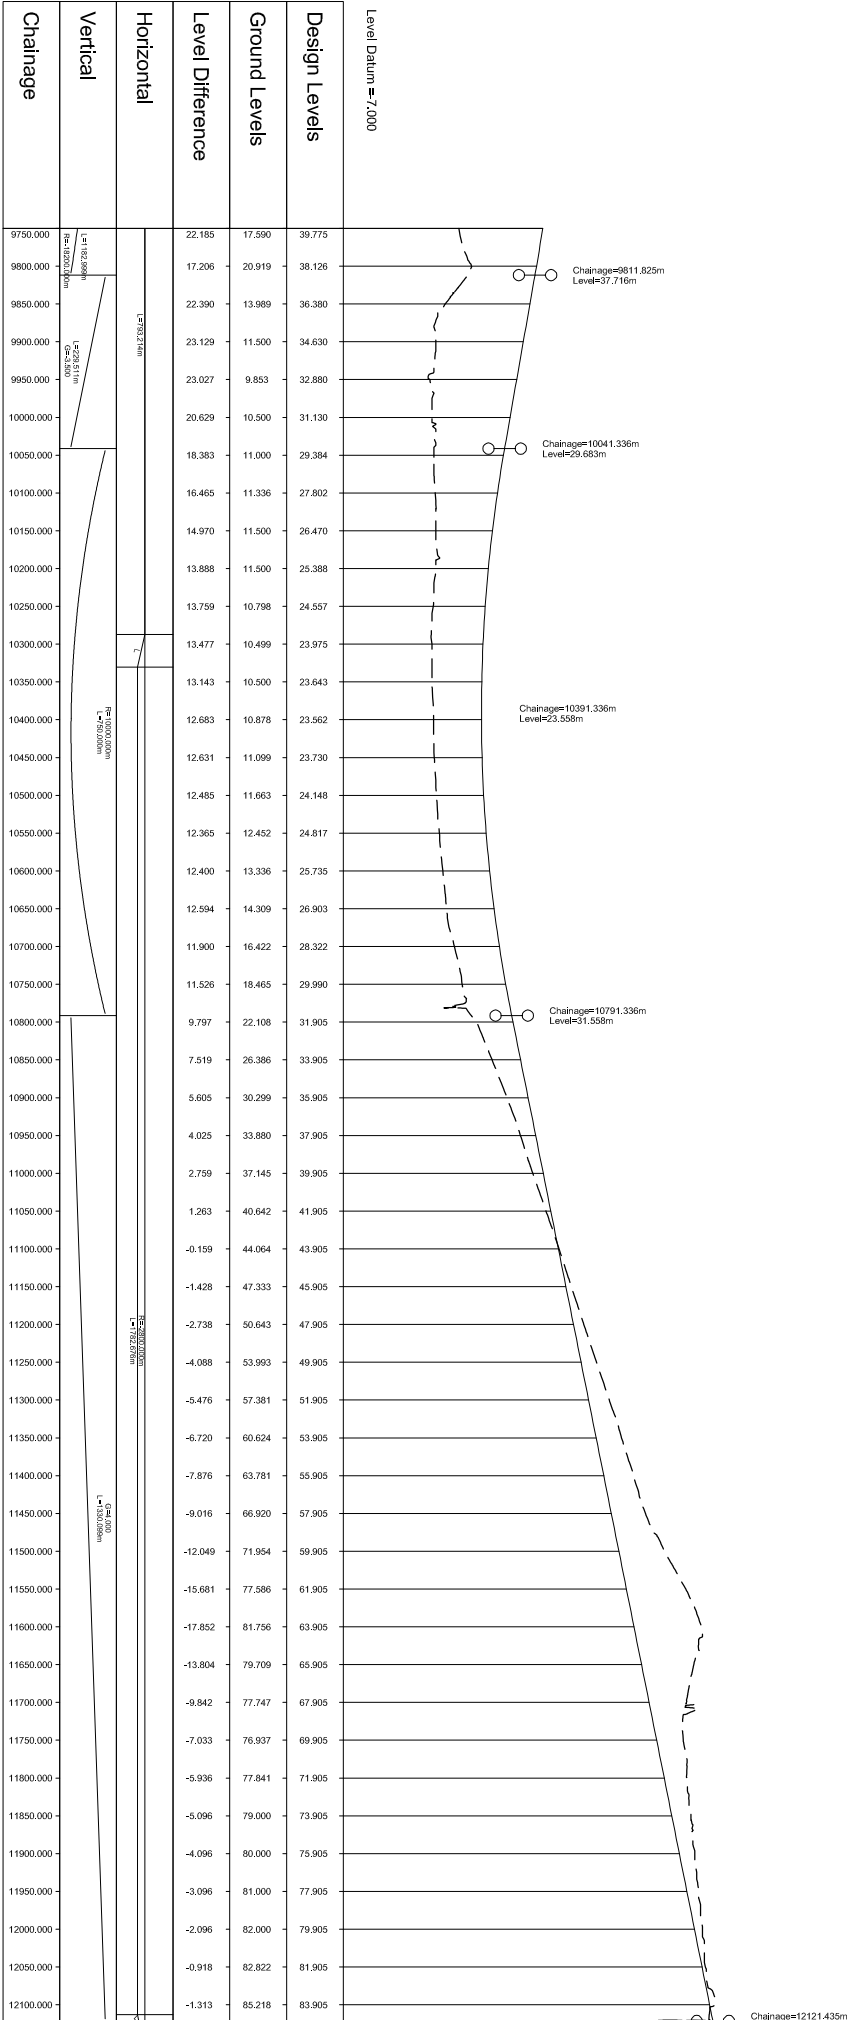

1	09/03/08	DRAWN Stage 2 Corridor Reproduction - For Publication	SA	JMCD	ES	JK
0	10/10/08	DRAWN Stage 2 Corridor Reproduction - Finalised	SA	JMCD	ES	JK
Rev	Rev	Date	Purpose of revision	Drawn	Checked	Reviewed
Client				Approved		



An agency of The Scottish Government

JACOBS ARUP

FORTH REPLACEMENT
CROSSING

NORTH CORRIDOR OPTION 2
PLAN AND PROFILE
CH. 9750 - CH. 12110
SHEET 2 OF 2

FOR INFORMATION

Scale 1:10,000 @ A3 DO NOT SCALE

Client no. RD 001675

Drawing number

FIGURE 4.6B

Rev

1

This drawing is not to be used in whole or part other than for the intended purpose and project as defined on this drawing. Refer to the contract for full terms and conditions.