


A1

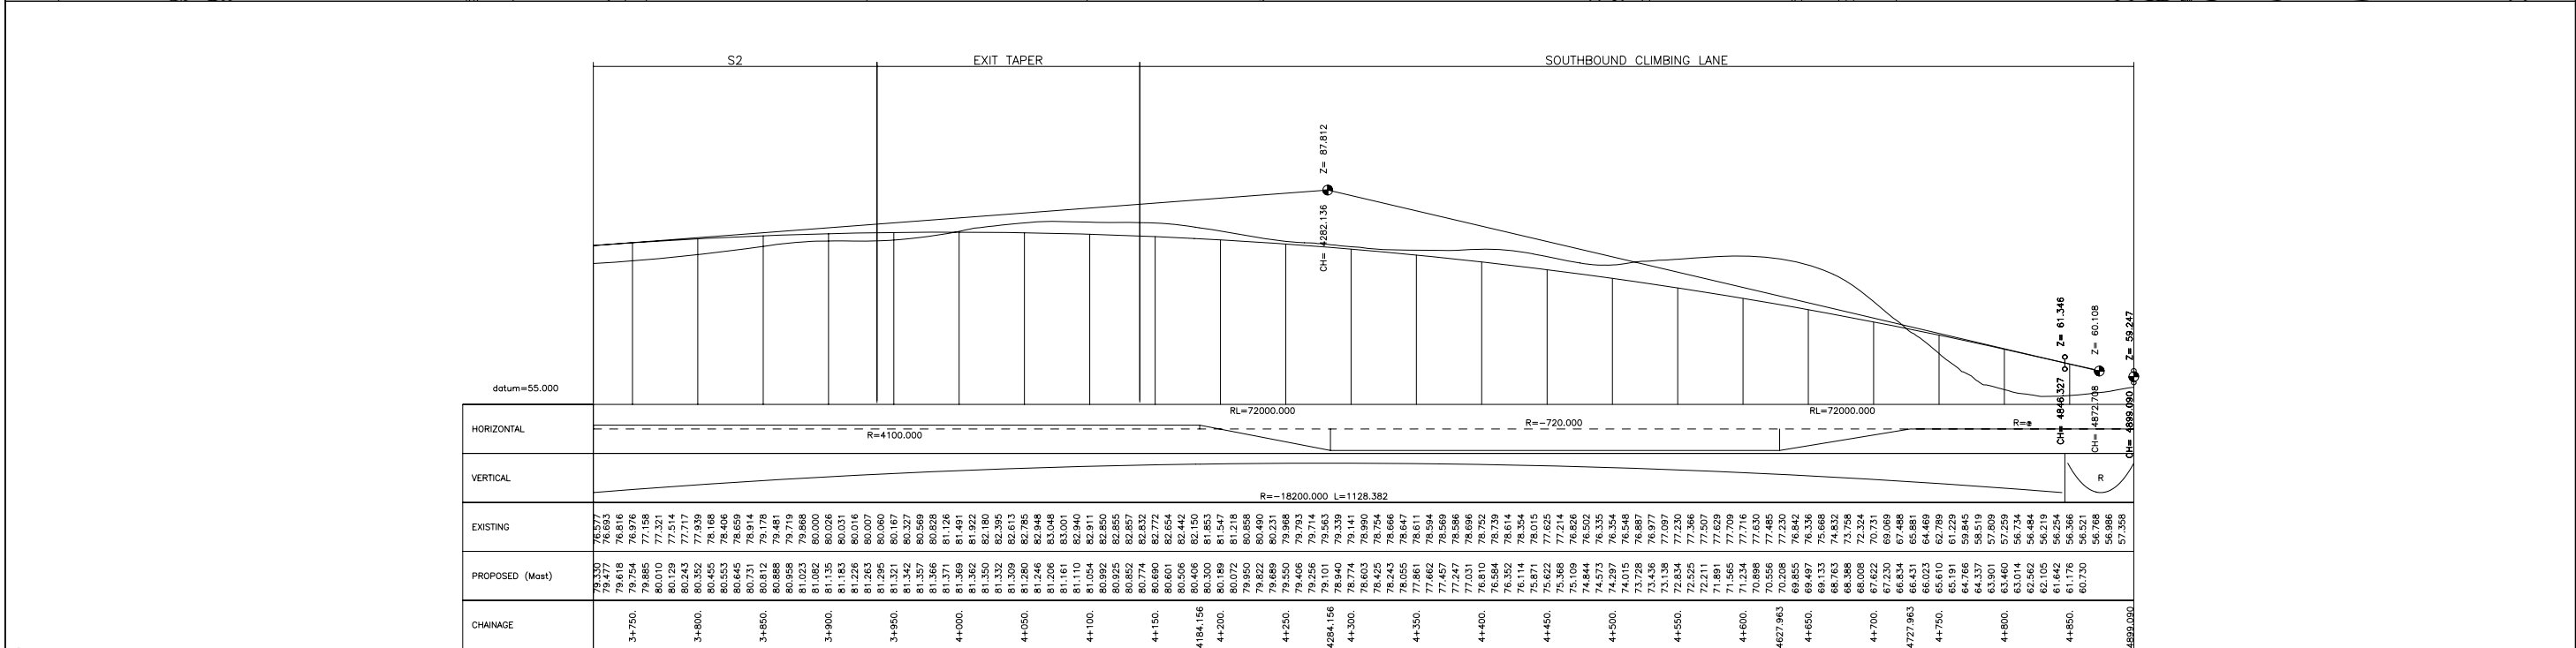

										ATKINS Atkins Consultants Limited Consulting Engineers, Canning Exchange 10 Canning Street Edinburgh, Scotland EH3 8EG Fax: (0131) 221 5751 Tel: (0131) 221 5700 www.atkinsglobal.com										Client TRANSPORT SCOTLAND				Title PLAN AND PROFILES SHEET (3 of 3) Ch 3700m-SMITHSTON ROUNDABOUT							
																				Project A77 MAYBOLE YELL S2R				Original Scale H=1:2500		Designed/Drawn PN		Checked RG		Authorised KM	
																								Date 19/03/07		Date 19/03/07		Date 19/03/07			
																								Status P		Drawing Number 5029081/20/P/01/YELLS2R/003				Rev -	