


GENERAL NOTES

- ALL DIMENSIONS IN METRES UNLESS STATED OTHERWISE.
- THE MAINLINE ALIGNMENTS INCORPORATE VARIED EARTHWORKS SLOPES. WHERE POSSIBLE EARTHWORKS SLOPES ACCOMMODATE LANDSCAPING CONSIDERATIONS. IN ADDITION, EARTHWORKS SLOPES ARE STEEPENED WHERE NECESSARY TO MINIMISE IMPACTS ON ADJACENT CONSTRAINTS SUCH AS THE RAILWAY AND WHERE ROCK CUTS ARE ANTICIPATED.

- LEGEND:**
- PROPOSED ROAD
 - EARTHWORKS CUTTING
 - EARTHWORKS FILL
 - SLOPE BETWEEN CARRIAGEWAYS
 - CARRIAGEWAY
 - VERGE / CENTRAL RESERVE
- KEY ENGINEERING CONSTRAINTS**
- RIVER / STREAM / LOCH
 - CFJV FLOOD MAPPING (1:200 YEAR)
 - MAJOR CULVERTS / WATERCOURSE STRUCTURE REFS
 - MINOR CULVERTS / WATERCOURSE STRUCTURE REFS
 - OTHER CULVERTS / WATERCOURSE STRUCTURE REFS
 - RAILWAY
 - BUILDINGS
 - EXISTING ROAD / FOOTPATH / CYCLE ROUTE
 - WATERCOURSE DIVERSION
 - EXISTING ROCK CUTTING
 - EXISTING ACCESS (TIER 1 A OR B)
 - EXISTING ACCESS (TIER 2 C OR UNCLASSIFIED)
 - EXISTING ACCESS (TIER 3 PRIVATE)
 - LISTED BUILDINGS (HS)

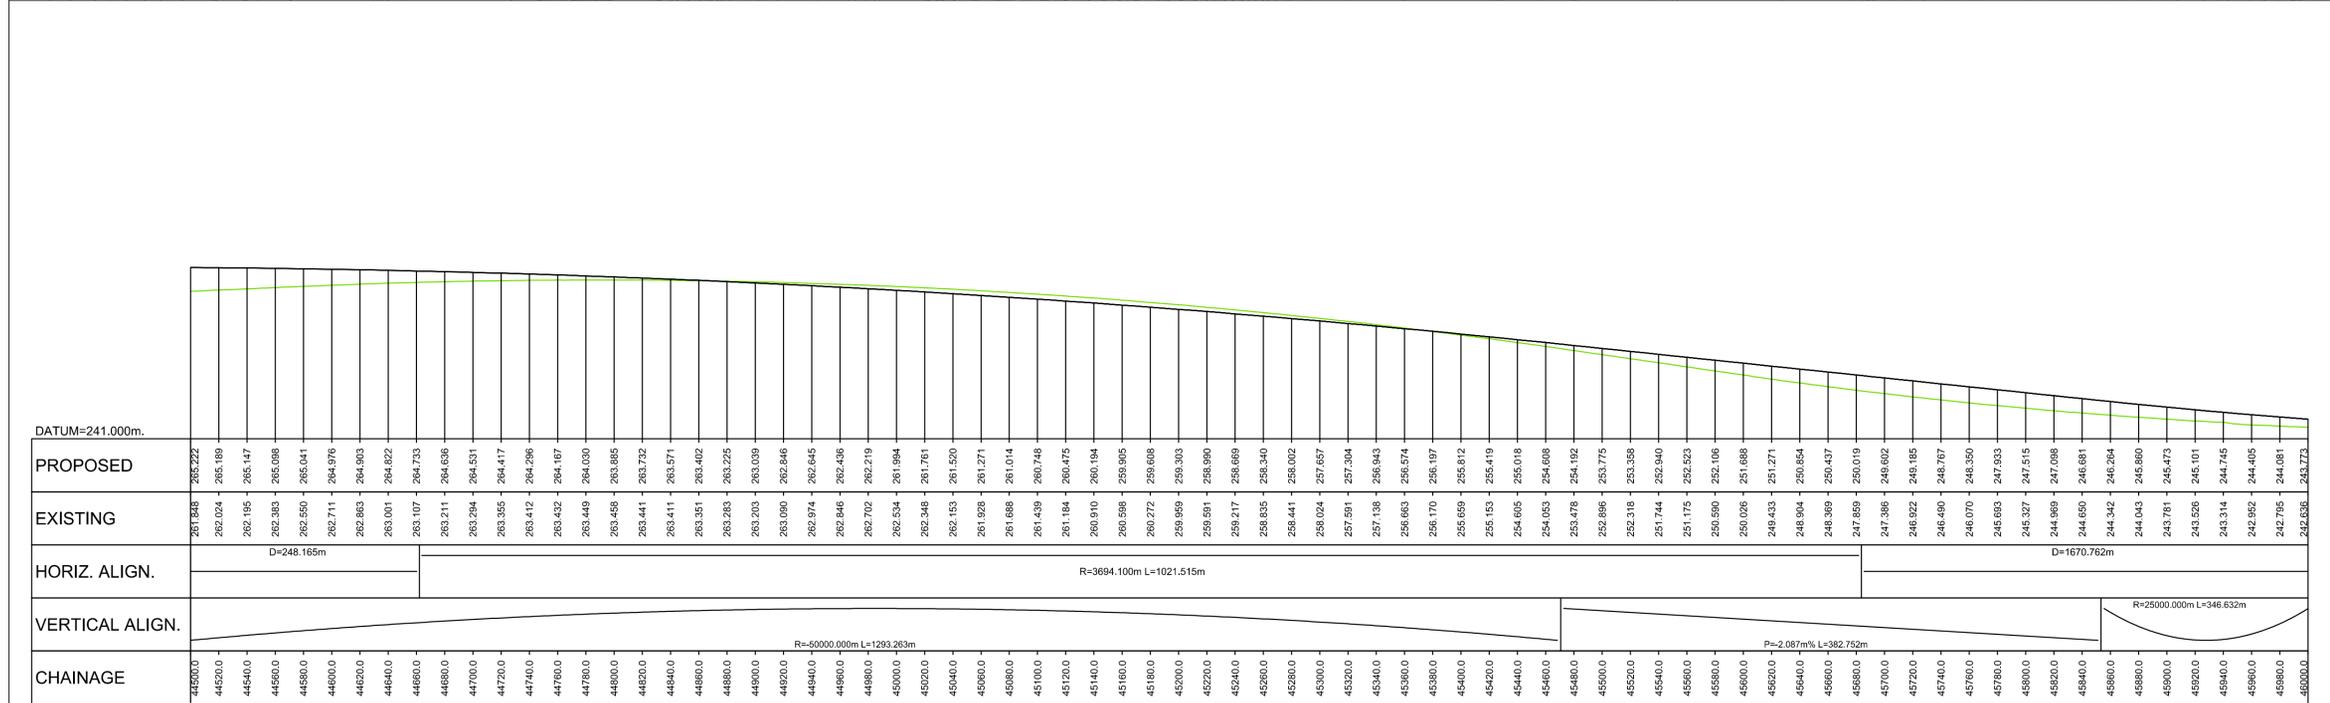

LONG SECTION
SCALE 1:2500H/1:500V

| REV | SUIT | DATE | DESCRIPTION | BY | APP |
|-----|------|----------|--------------|----|-----|
| P04 | S4 | 05-09-18 | Fourth Issue | PL | RG |
| P03 | S4 | 09-04-18 | Third Issue | PL | RG |
| P02 | S4 | 22-09-17 | Second Issue | AC | RG |
| P01 | S4 | 10-11-16 | First Issue | AC | RG |



CH2M HILL Fairhurst JV
C/O: City Park 368 Alexandra Parade Glasgow G3 3AU
Tel +44 (0)141 552 2000 Fax +44 (0)141 552 2525



PROJECT 09
CRUBENMORE TO KIN CRAIG
CH 44500 - 46000
PLAN AND PROFILE

| | | | |
|------------|------------|-------------|--------|
| DESIGN: | DRAWN: | CHK: | APP: |
| A Campbell | A Campbell | C Southwell | R Gray |

1:2500 at A1 (1:5000 at A3)

| | |
|--------------|-------------------------------------|
| DATE: | 10/11/16 |
| PROJ: | 495298 |
| DWG: | A9P09-CFJ-HML-M_ML400_ML-DR-RD-0004 |
| SHEET: | 4 of 12 |
| REVISION: | P04 |
| SUITABILITY: | S4 |

Reproduced by permission of Ordnance Survey on behalf of Her Majesty's Stationery Office. © Crown copyright and database right 2018. All rights reserved. Ordnance Survey Licence Number: 100046668.

A9P09-CFJ-HML-M_ML400_ML-DR-RD-0004.dwg