


PLAN

This map is reproduced from Ordnance Survey material with the permission of the Controller of Her Majesty's Stationery Office © Crown copyright. Unauthorised reproduction infringes Crown copyright and may lead to prosecution or civil proceedings. Licence number 100019139.

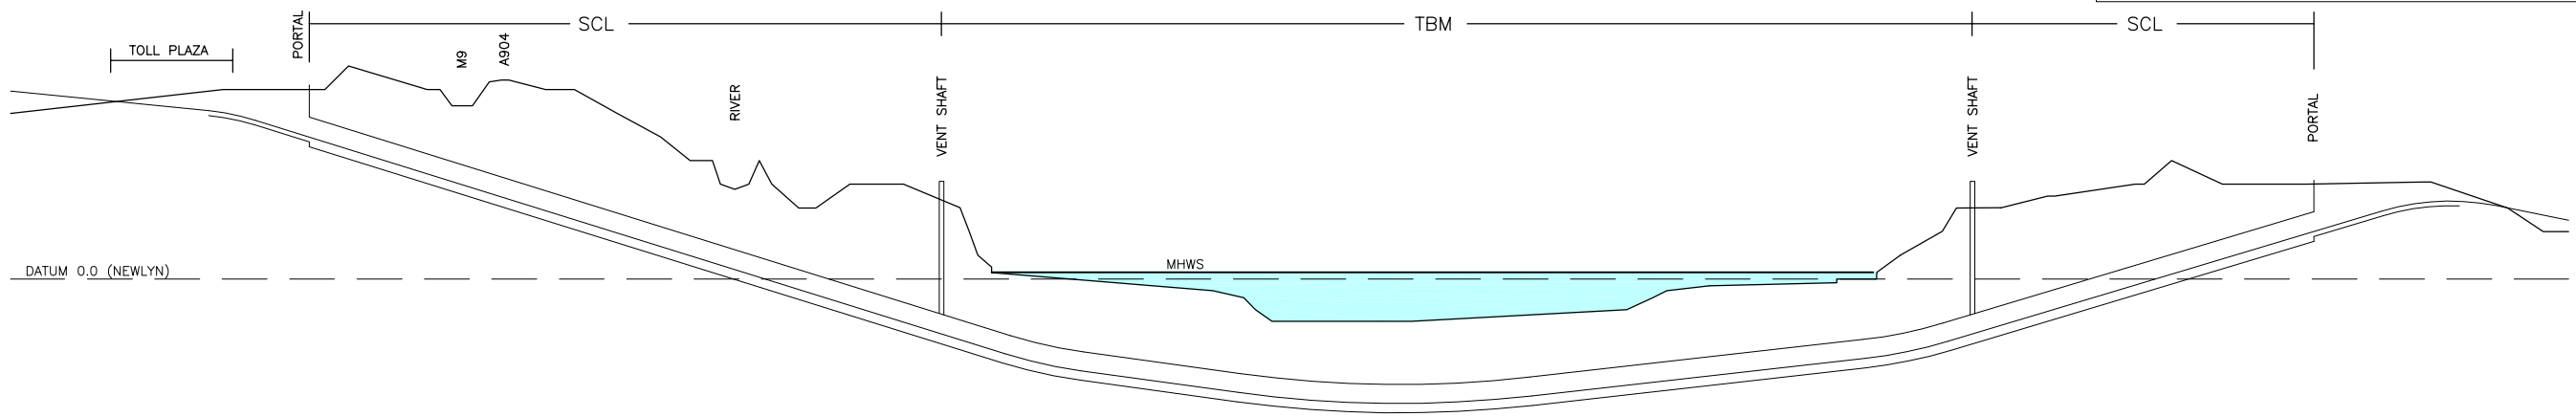

CHAINAGE	2000	2200	2400	2600	2800	3000	3200	3400	3600	3800	4000	4200	4400	4600	4800	5000	5200	5400	5600	5800	6000	6200	6400	6600	6800	7000	7200	7400	7600	7800	8000	8200	8400	8600	8800	9000	9200	9400	9600	9800	10000	10200	10400	10600	10800	11000	11200	11400	11600							
LEVEL	69.53	63.83	57.60	51.37	45.15	38.92	32.69	26.46	20.23	14.01	7.78	1.55	-4.68	-10.90	-17.13	-23.36	-29.69	-35.32	-38.99	-41.75	-44.50	-47.25	-49.78	-51.52	-52.46	-52.59	-51.93	-50.46	-48.29	-46.03	-43.77	-41.52	-39.26	-37.00	-34.75	32.26	28.00	22.05	16.05	10.05	4.05	10000	10200	10400	10600	10800	11000	11200	11400	11600						
VERTICAL ALIGNMENT	CREST CURVE																SAG CURVE										SAG CURVE										SAG CURVE										CREST CURVE									
HORIZONTAL ALIGNMENT	CR = 2500M R		CR = 1877M R														STRAIGHT										CR = 1020M R										STRAIGHT										CR = 3150M R									

PROFILE VERTICAL / HORIZONTAL DISTORTION 10:1

Client

JACOBS CONSULTANCY
FABER MAUNSELL | AECOM
Grant Thornton
TRIBAL

2	19.06.07	FINAL	NAR	SJ	IWD
1	03.05.07	1st ISSUE - DRAFT FOR COMMENT	NAR	SJ	IWD
Rev	Date	Purpose of Revision	Drawn	Check	App.
Drawn	NAR	Checked	JP	Approved	IWD
Scale	1:30,000 @ A3	Status	FINAL	Date	MAY 2006

Project **FORTH REPLACEMENT CROSSING STUDY**
 Title **TUNNEL - CROSSING C
TUNNEL PLAN AND PROFILE**
 Project No. **49550** Drawing No. **T / BC1 / 01** Rev. **2**