




Legend

— Option 3

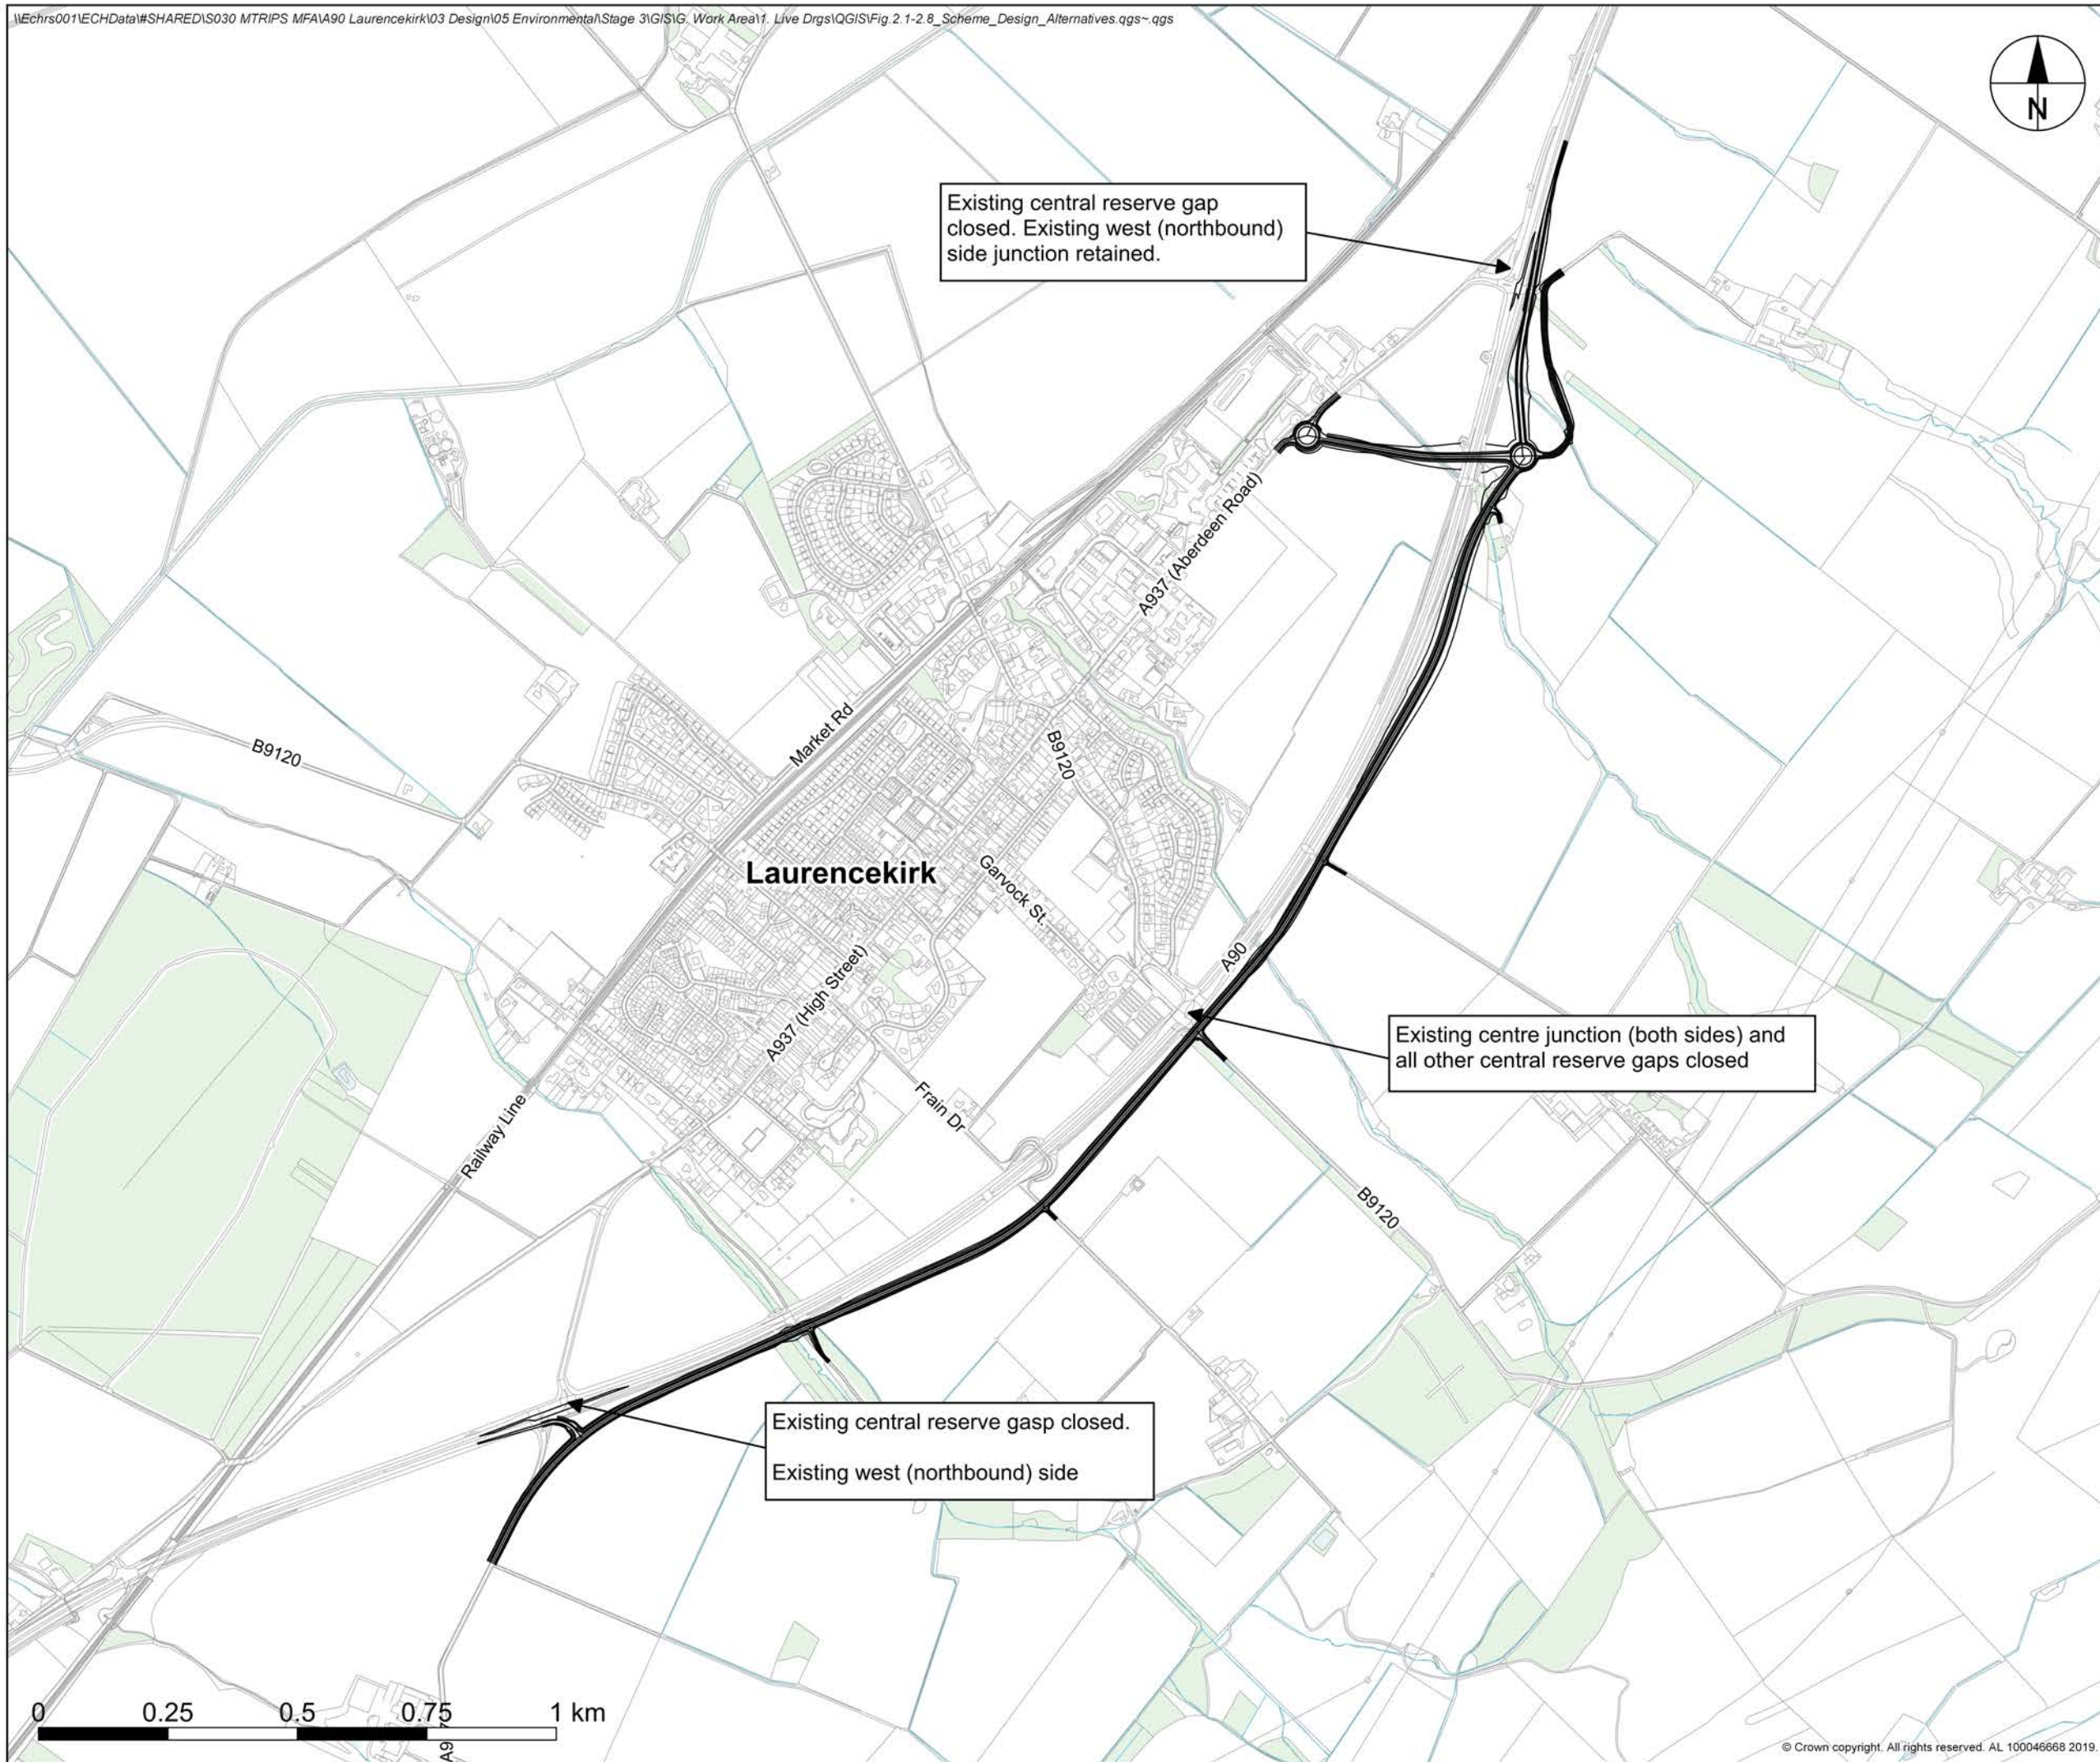

Existing central reserve gap closed. Existing west (northbound) side junction retained.

Existing centre junction (both sides) and all other central reserve gaps closed

Existing central reserve gap closed.
Existing west (northbound) side

Rev	Revision Details	Drwn	Chkd	Appd	Date:



Project Name :
A90/A937 Laurencekirk Junction Improvement Scheme
Stage 3 Environmental Impact Assessment Report

Drawing Title :
Design Alternatives Option 3

Original Drg Size : A3 Scale : 1:12,000
Dimensions : Page : 1 of 1

Drawing Status : **Suitable for Stage Approval** Suitability **S4**

Figure No :
Figure 2.4

Drawing No : 25000276-ENV-ES-STAGE_3_GEN-008 Rev **P01**

