





Existing View



Year 1



Year 15

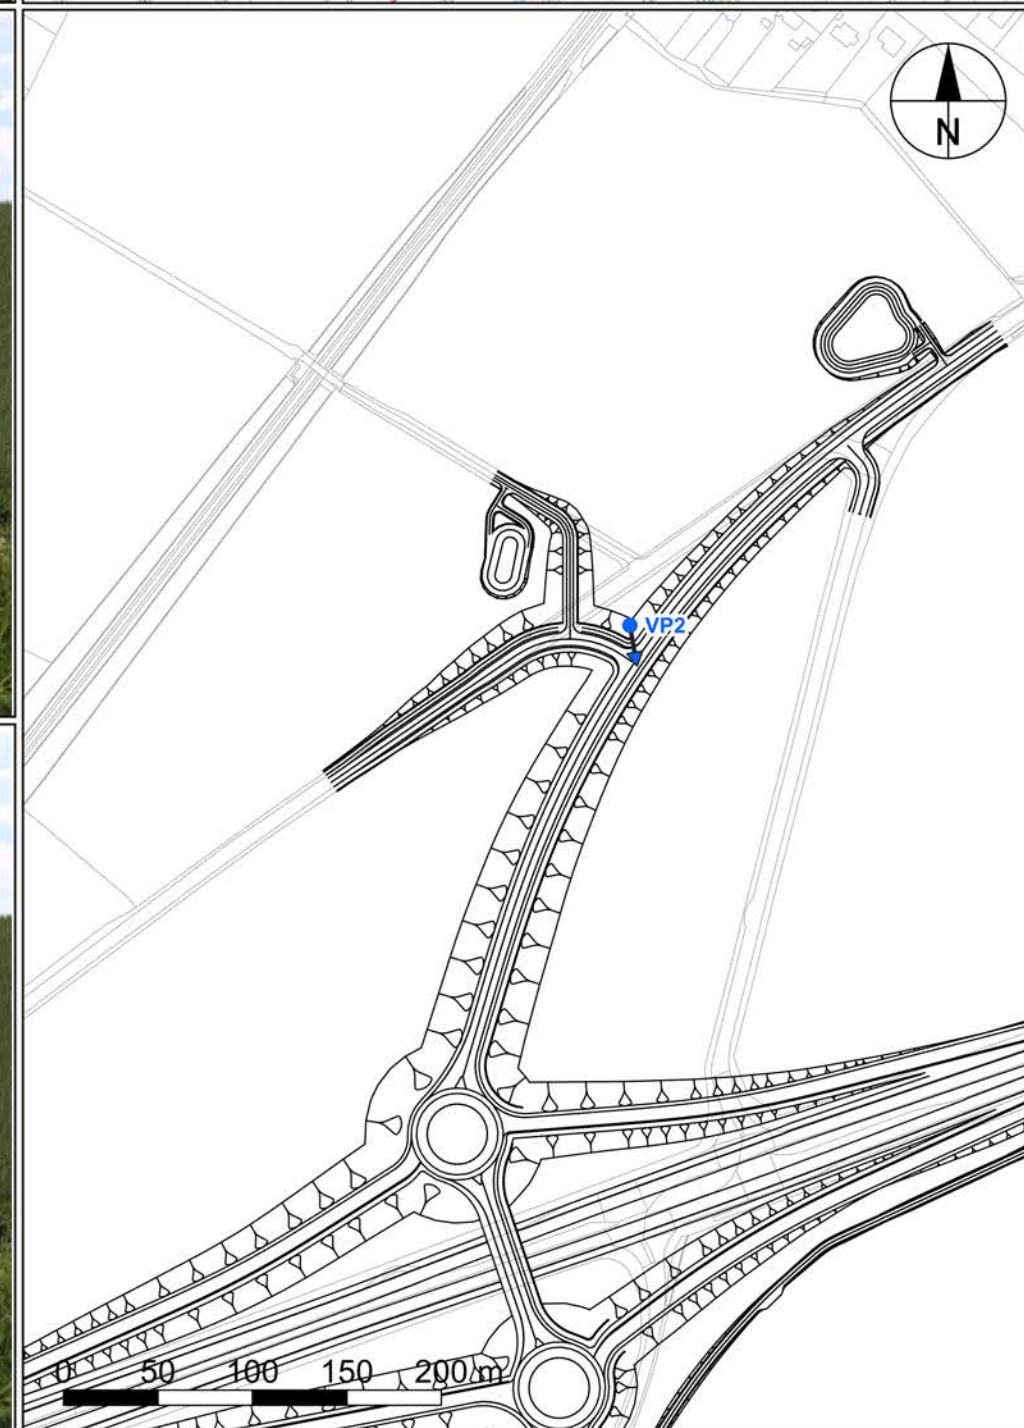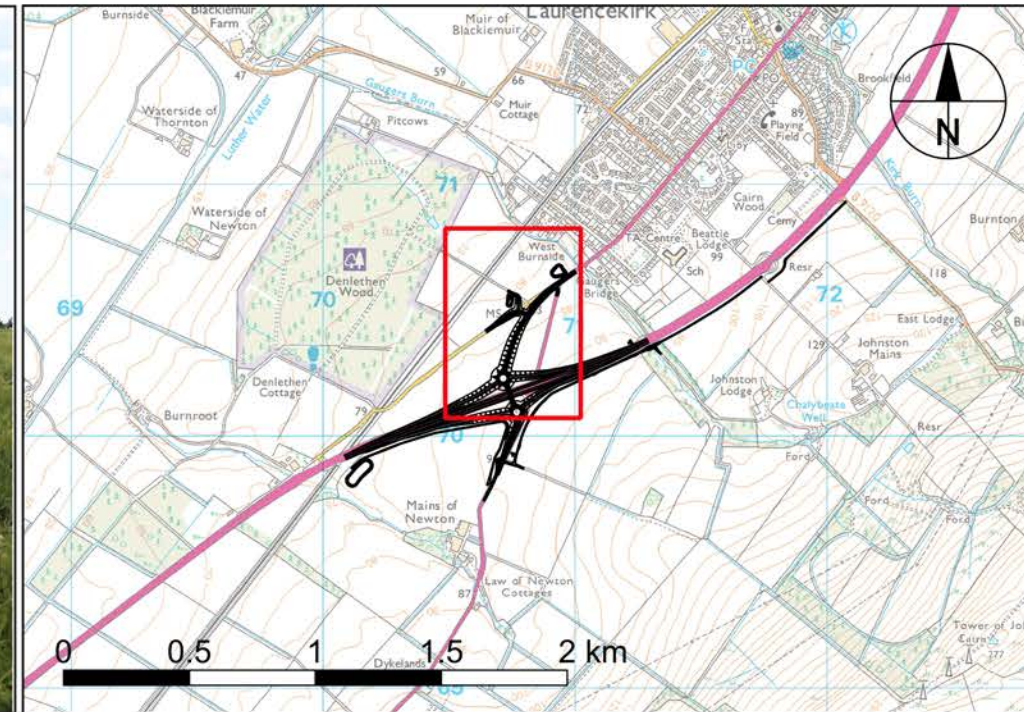

Visualisation Type	Type 1
Projection	Planar
Date and Time	10/06/2019, 12:00
Make/Model of Camera	Canon EOS 5D Mark IV
Make/Focal length of lens	Canon 50mm f/0
Direction of View	South towards the proposed development
Location Grid-Ref	E370815, N770530
Height of lens above ground	1.5m

© Crown copyright. All rights reserved. AL 100030649 2019.

Rev	Revision Details	Drwn	Chkd	Appd	Date



Project Name :
A90/A937 Laurencekirk Junction Improvement Scheme
Stage 3 Environmental Impact Assessment Report

Drawing Title :
Viewpoint 2 - Core path / Route 3 and minor road connecting the A937 (north of the A90) to the A90

Original Drg Size : A3	Scale : AS SHOWN
Dimensions :	Page : 1 of 1

Drawing Status : Suitable for Stage Approval	Suitability S4
---	-------------------

Figure No :
Figure 8.6

Drawing No : 25000276-ENV-ES-STAGE_3_LVA-007	Rev P01
---	------------