




Legend

- Scheme Design
- ★ Representative Receptor
- Receptors**
- ▲ Community
- Residential
- Noise Change (dB LA10,18h)**
- Greater than 3
- Between 3 & 1
- Between 1 & -1
- Between -1 & -3
- Greater than -3

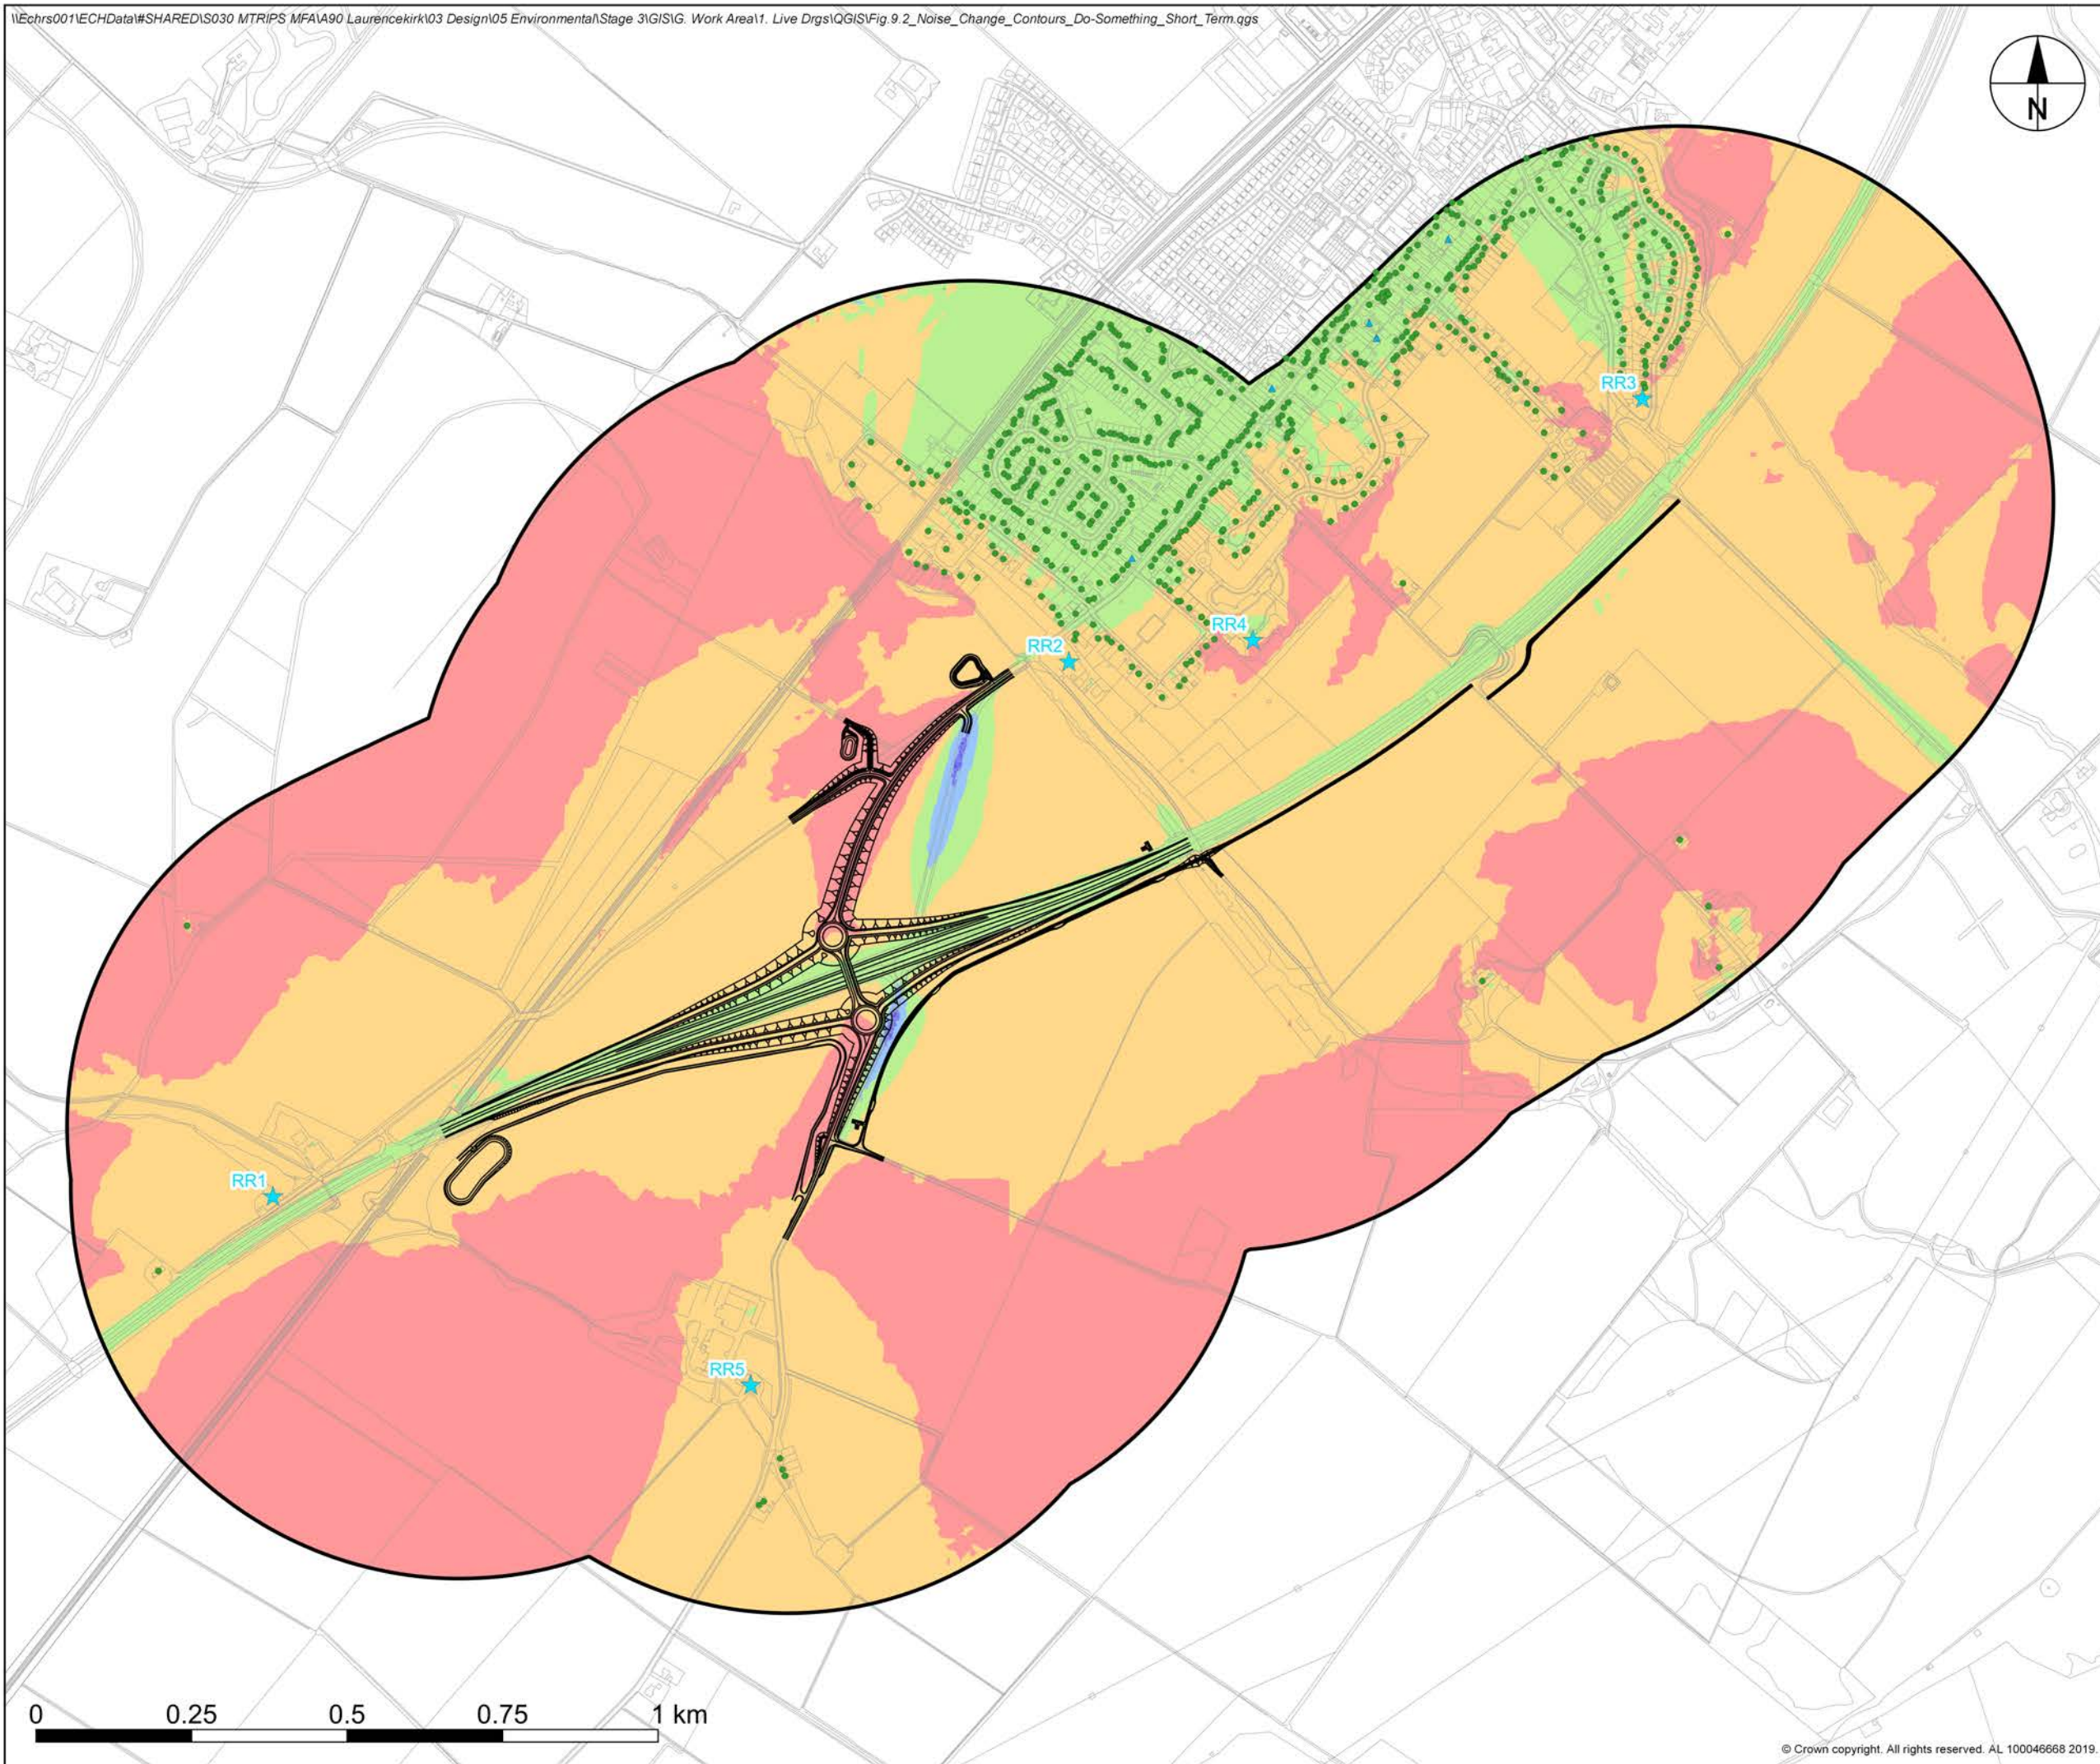

Rev	Revision Details	Drwn	Chkd	Appd	Date:

Copyright © 2019 Amey

www.amey.co.uk

Client:

Project Name :
A90/A937 Laurencekirk Junction Improvement Scheme
Stage 3 Environmental Impact Assessment Report

Drawing Title :

Noise Change Contours: Do-Something Short Term

Original Drg Size : A3	Scale : 1:10000
Dimensions :	Page : 1 of 1

Drawing Status : Suitable for Stage Approval	Suitability S4
---	-------------------

Figure No :
Figure 9.2

Drawing No : 25000276-ENV-ES-STAGE_3_NV-002	Rev P01
--	------------

