


**Notes**  
These drawings are for information only. The layout shown on the plans is indicative only and it may be subject to further design development. These proposals do not show all mitigation.

**Legend**

- Special Area of Conservation (SAC)
- Site of Special Scientific Interest (SSSI)
- District Wildlife Sites (DWS)
- Areas of Landscape Significance
- Site of Interest to Natural Science (SINS)
- Site of Environmental/Sensitive Areas (SESA)
- Woodland
- Scheduled Ancient Monument (SAM)
- Watercourses
- Waterbodies
- National Cycle Route
- Residential Areas
- Existing Roads
- Buildings to be Demolished
- Proposed Route
- Embankment
- Cutting
- Grass Verges
- Detention Basin/Treatment Ponds

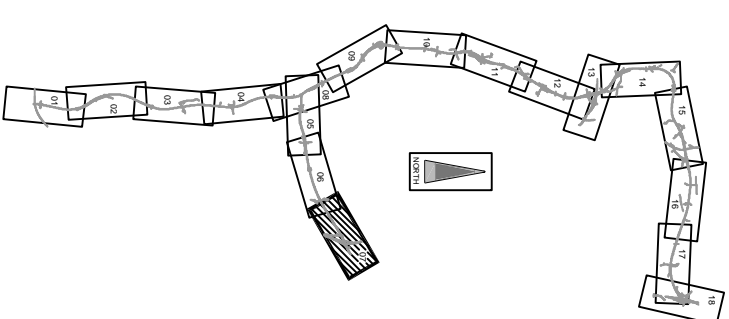

0	Date	Author	SR	CSM	AMM
Rev.	Rev. Date	Purpose of revision	Drawn	Checked/Approved	

**JACOBS**  
 100 Westley Road, Glasgow G2 3JN  
 Tel: +44(0)141 204 2511 Fax: +44(0)141 205 3109  
 www.jacobs.com

**Interplan Western Peripheral Route**

**EXHIBITION DRAWINGS**  
**SHEET 7 OF 18**  
 CH. 205000 - CH. 207270

Drawing status: **PRELIMINARY**  
 Scale: 1:5000 @ A1  
 Jacobs No: 10332  
 Client No: DO NOT SCALE

Drawing number: **10332/EXHIB/07**  
 Rev: **0**