


- Legend:
- - - Existing Core Paths
 - - - Existing National Cycle Networks
 - - - Existing Local Routes
 - Shared-Use Path
 - Footpath/Footway

Please note

The preferred option shown on this drawing is indicative and will be subject to further design development. This will include the preferred option alignment, the layout of all the junctions, side roads and private means of access. Environmental mitigation will also be added to the scheme design.

The location and layout of detention basins/ treatment ponds are preliminary and subject to further development.

OS Mastermap was obtained in November 2015 and is for illustration purposes only.

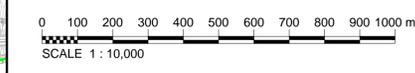

1	25/01/2016	Road model updated.	LW	DB	GAH	EBH
0	18/11/2015	For information.	LW	DB	GAH	EBH
Rev	Rev. Date	Purpose of revision	Drawn	Checked	Rev'd	Apprv'd

JACOBS
 95 Bothwell St, Glasgow, G2 7HX
 Tel: +44(0)141 243 8000 Fax: +44(0)141 226 3109
 www.jacobs.com

Client

TRANSPORT SCOTLAND
 CÒMHAIL ALBA

Project

A96
 DUALLING
 INVERNESS TO NAIRN
 (incl. Nairn Bypass)



Drawing title

**DMRB STAGE 3
 PROPOSED NMU PROVISION
 SHEET 1 OF 6**

Drawing status		FOR INFORMATION	
Scale	1:10,000 @ A1	DO NOT SCALE	
Jacobs No.	B2103500		
BIM No.			
Drawing number	B2103500-HW-1100-DR-001	Rev	1

This drawing is not to be used in whole or part other than for the intended purpose and project as defined on this drawing. Refer to the contract for full terms and conditions.

File: P:\Data\1B2103500 - A96 Inverness to Nairn\Highways\03 Drawings\HW - Highways\1100 - Keres, Footways and Paved Areas\0100 - General Layout\B2103500-HW-1100-DR-001 Rev 1.dwg Date: Jan 29, 2016 - 4:06pm Plotted by: sminch8
 Reproduced by permission of Ordnance Survey on behalf of HMSO.
 © Crown copyright and database right 2016. All rights reserved.
 Ordnance Survey Licence number 100046668

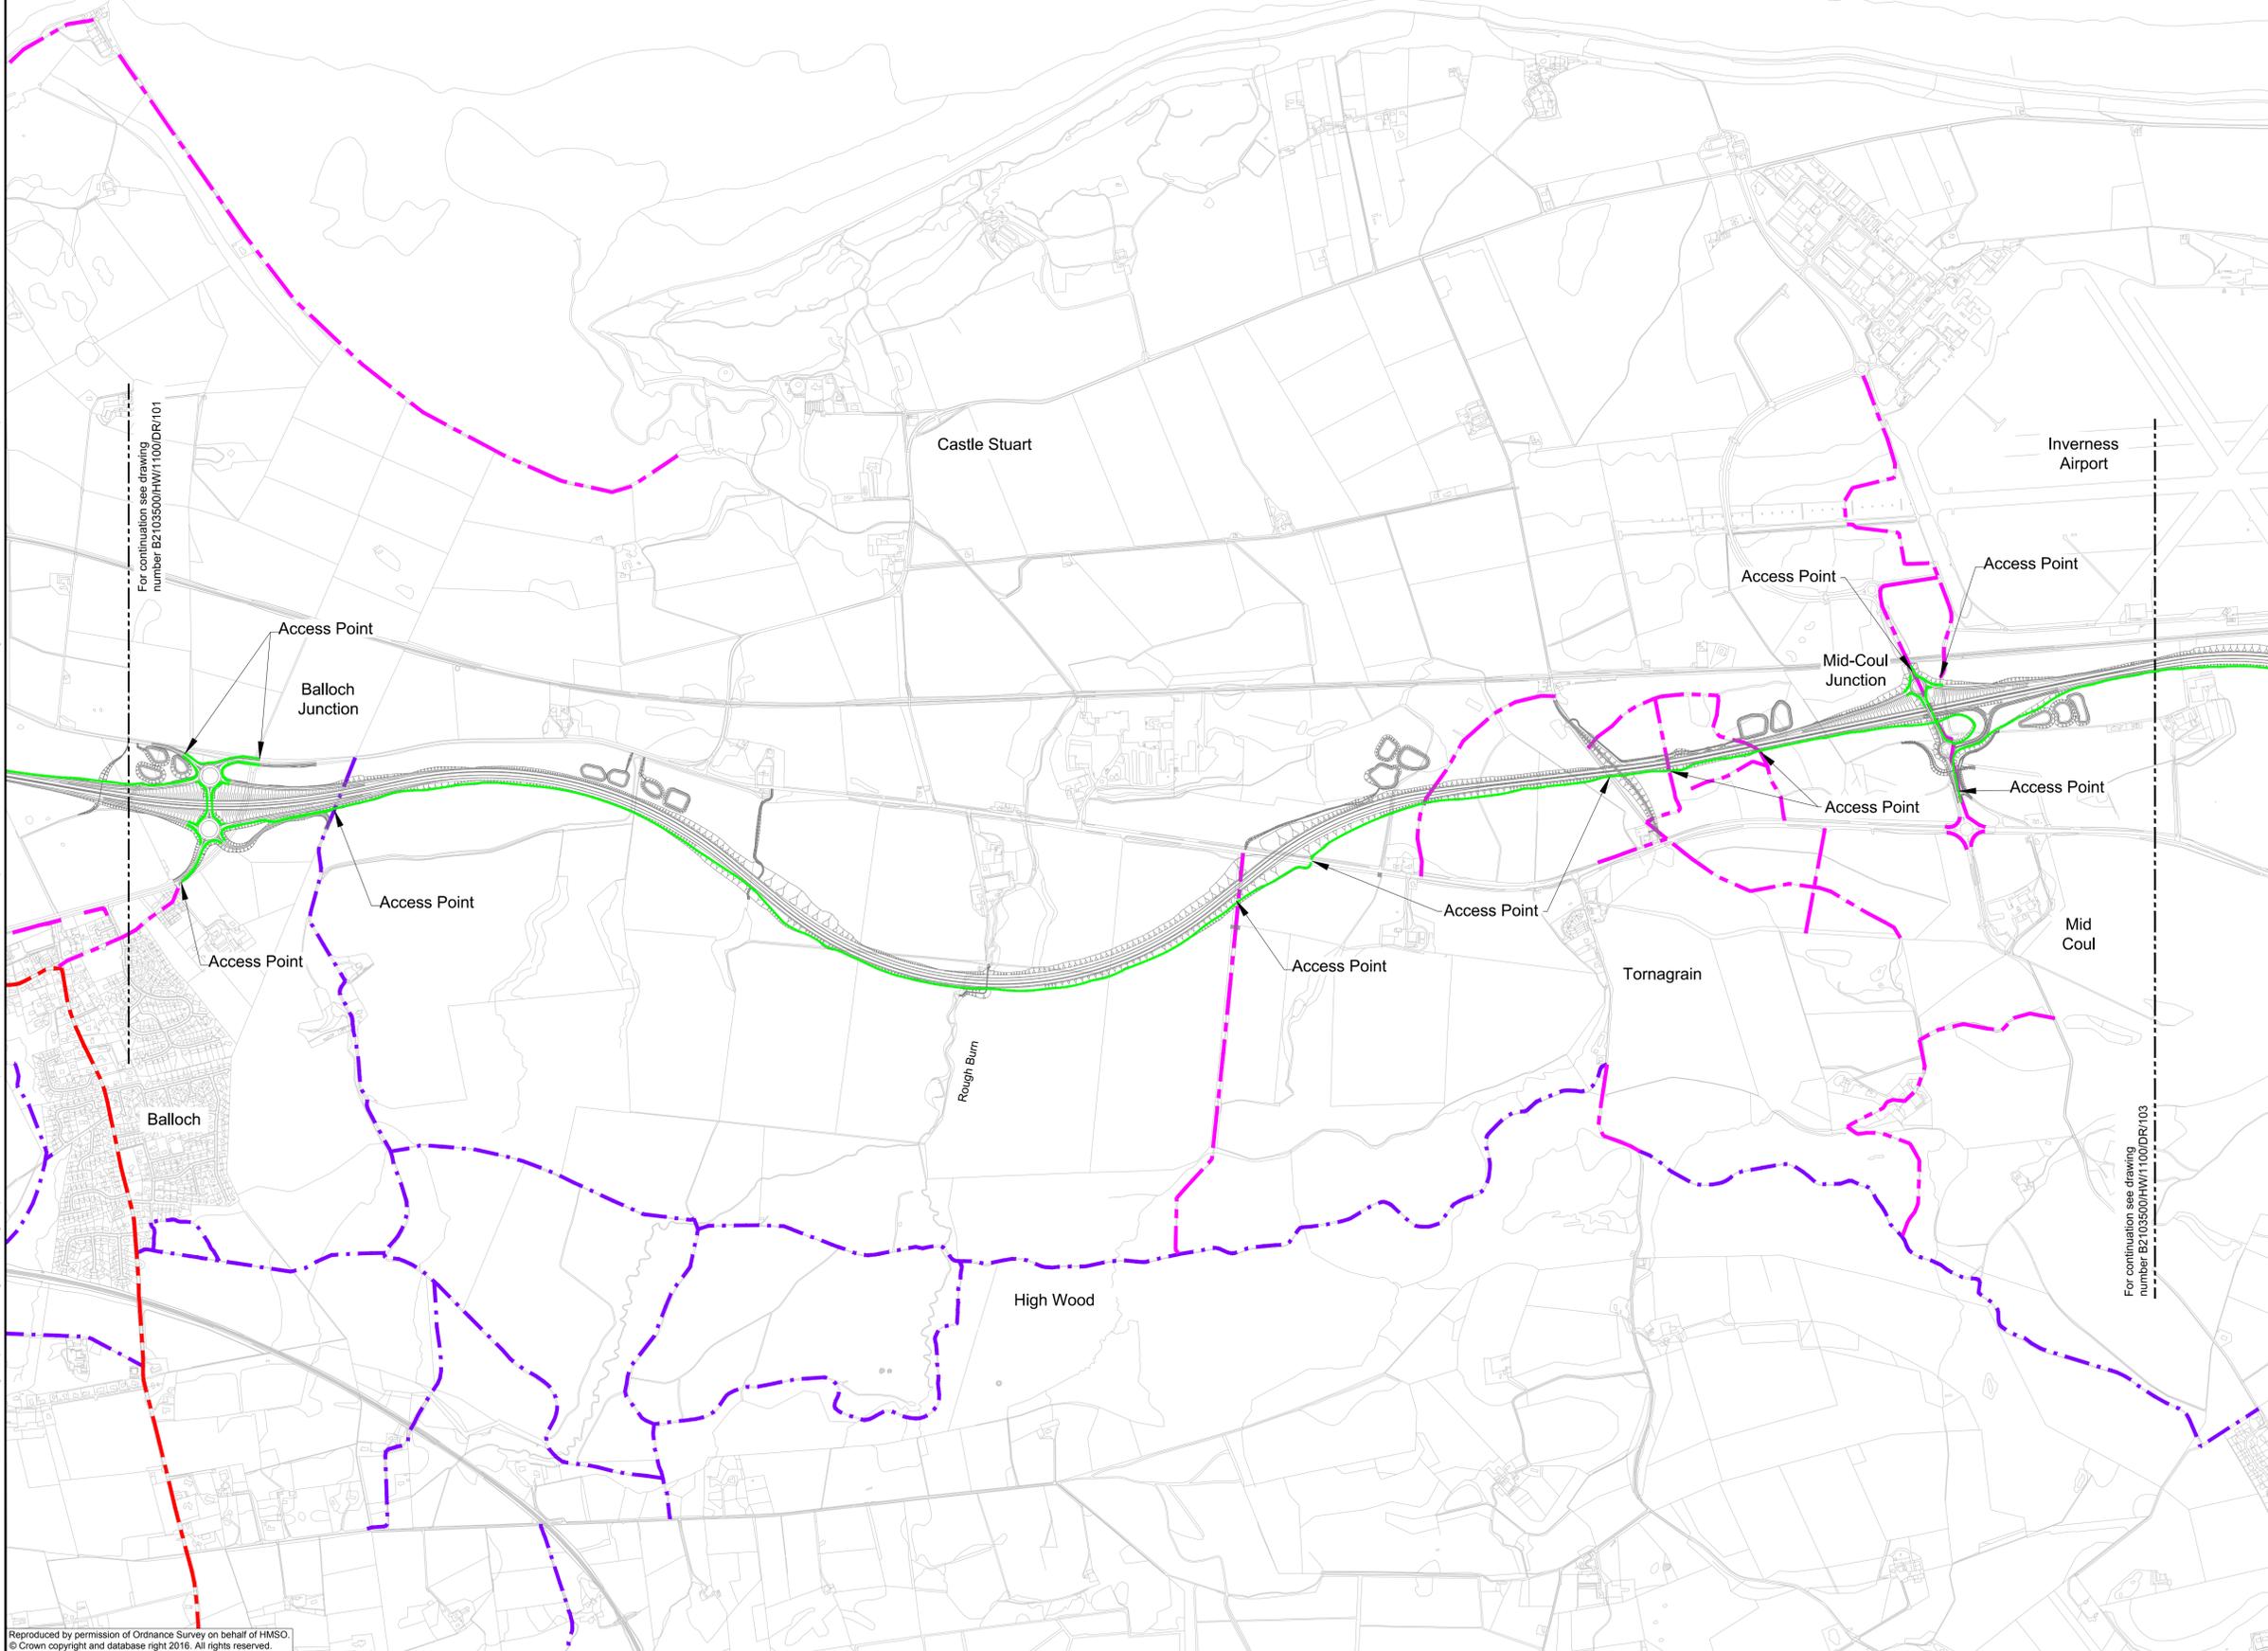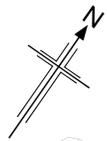

- Legend:
- - - Existing Core Paths
 - - - Existing National Cycle Networks
 - - - Existing Local Routes
 - Shared-Use Path
 - Footpath/Footway

Please note
 The preferred option shown on this drawing is indicative and will be subject to further design development. This will include the preferred option alignment, the layout of all the junctions, side roads and private means of access. Environmental mitigation will also be added to the scheme design.
 The location and layout of detention basins/ treatment ponds are preliminary and subject to further development.

OS Mastermap was obtained in November 2015 and is for illustration purposes only.



1	25/01/2016	Road model updated.	LW	DB	GAH	EHB
0	18/11/2015	For information.	LW	DB	GAH	EHB

Rev	Rev. Date	Purpose of revision	Drawn	Checked	Rev'd	Apprv'd

JACOBS
 95 Bothwell St, Glasgow, G2 7HX
 Tel: +44(0)141 243 8000 Fax: +44(0)141 226 3109
 www.jacobs.com



**DMRB STAGE 3
 PROPOSED NMU PROVISION
 SHEET 2 OF 6**

Drawing status: **FOR INFORMATION**


Scale	1:10,000 @ A1	DO NOT SCALE
Jacobs No.	B2103500	
BIM No.		

Drawing number	B2103500-HW-1100-DR-002	Rev	1
----------------	--------------------------------	-----	----------

This drawing is not to be used in whole or part other than for the intended purpose and project as defined on this drawing. Refer to the contract for full terms and conditions.

File: P:\Data\B2103500 - A96 Inverness to Nairn\Highways\03 Drawings\HW - Highways\1100 - Kerbs, Footways and Paved Areas\0100 - General Layout\B2103500-HW-1100-DR-002 Rev 1.dwg Date: Jan 29, 2016 - 11:51 am. Plotted by: smith8

Reproduced by permission of Ordnance Survey on behalf of HMSO.
 © Crown copyright and database right 2016. All rights reserved.
 Ordnance Survey Licence number 100046668.

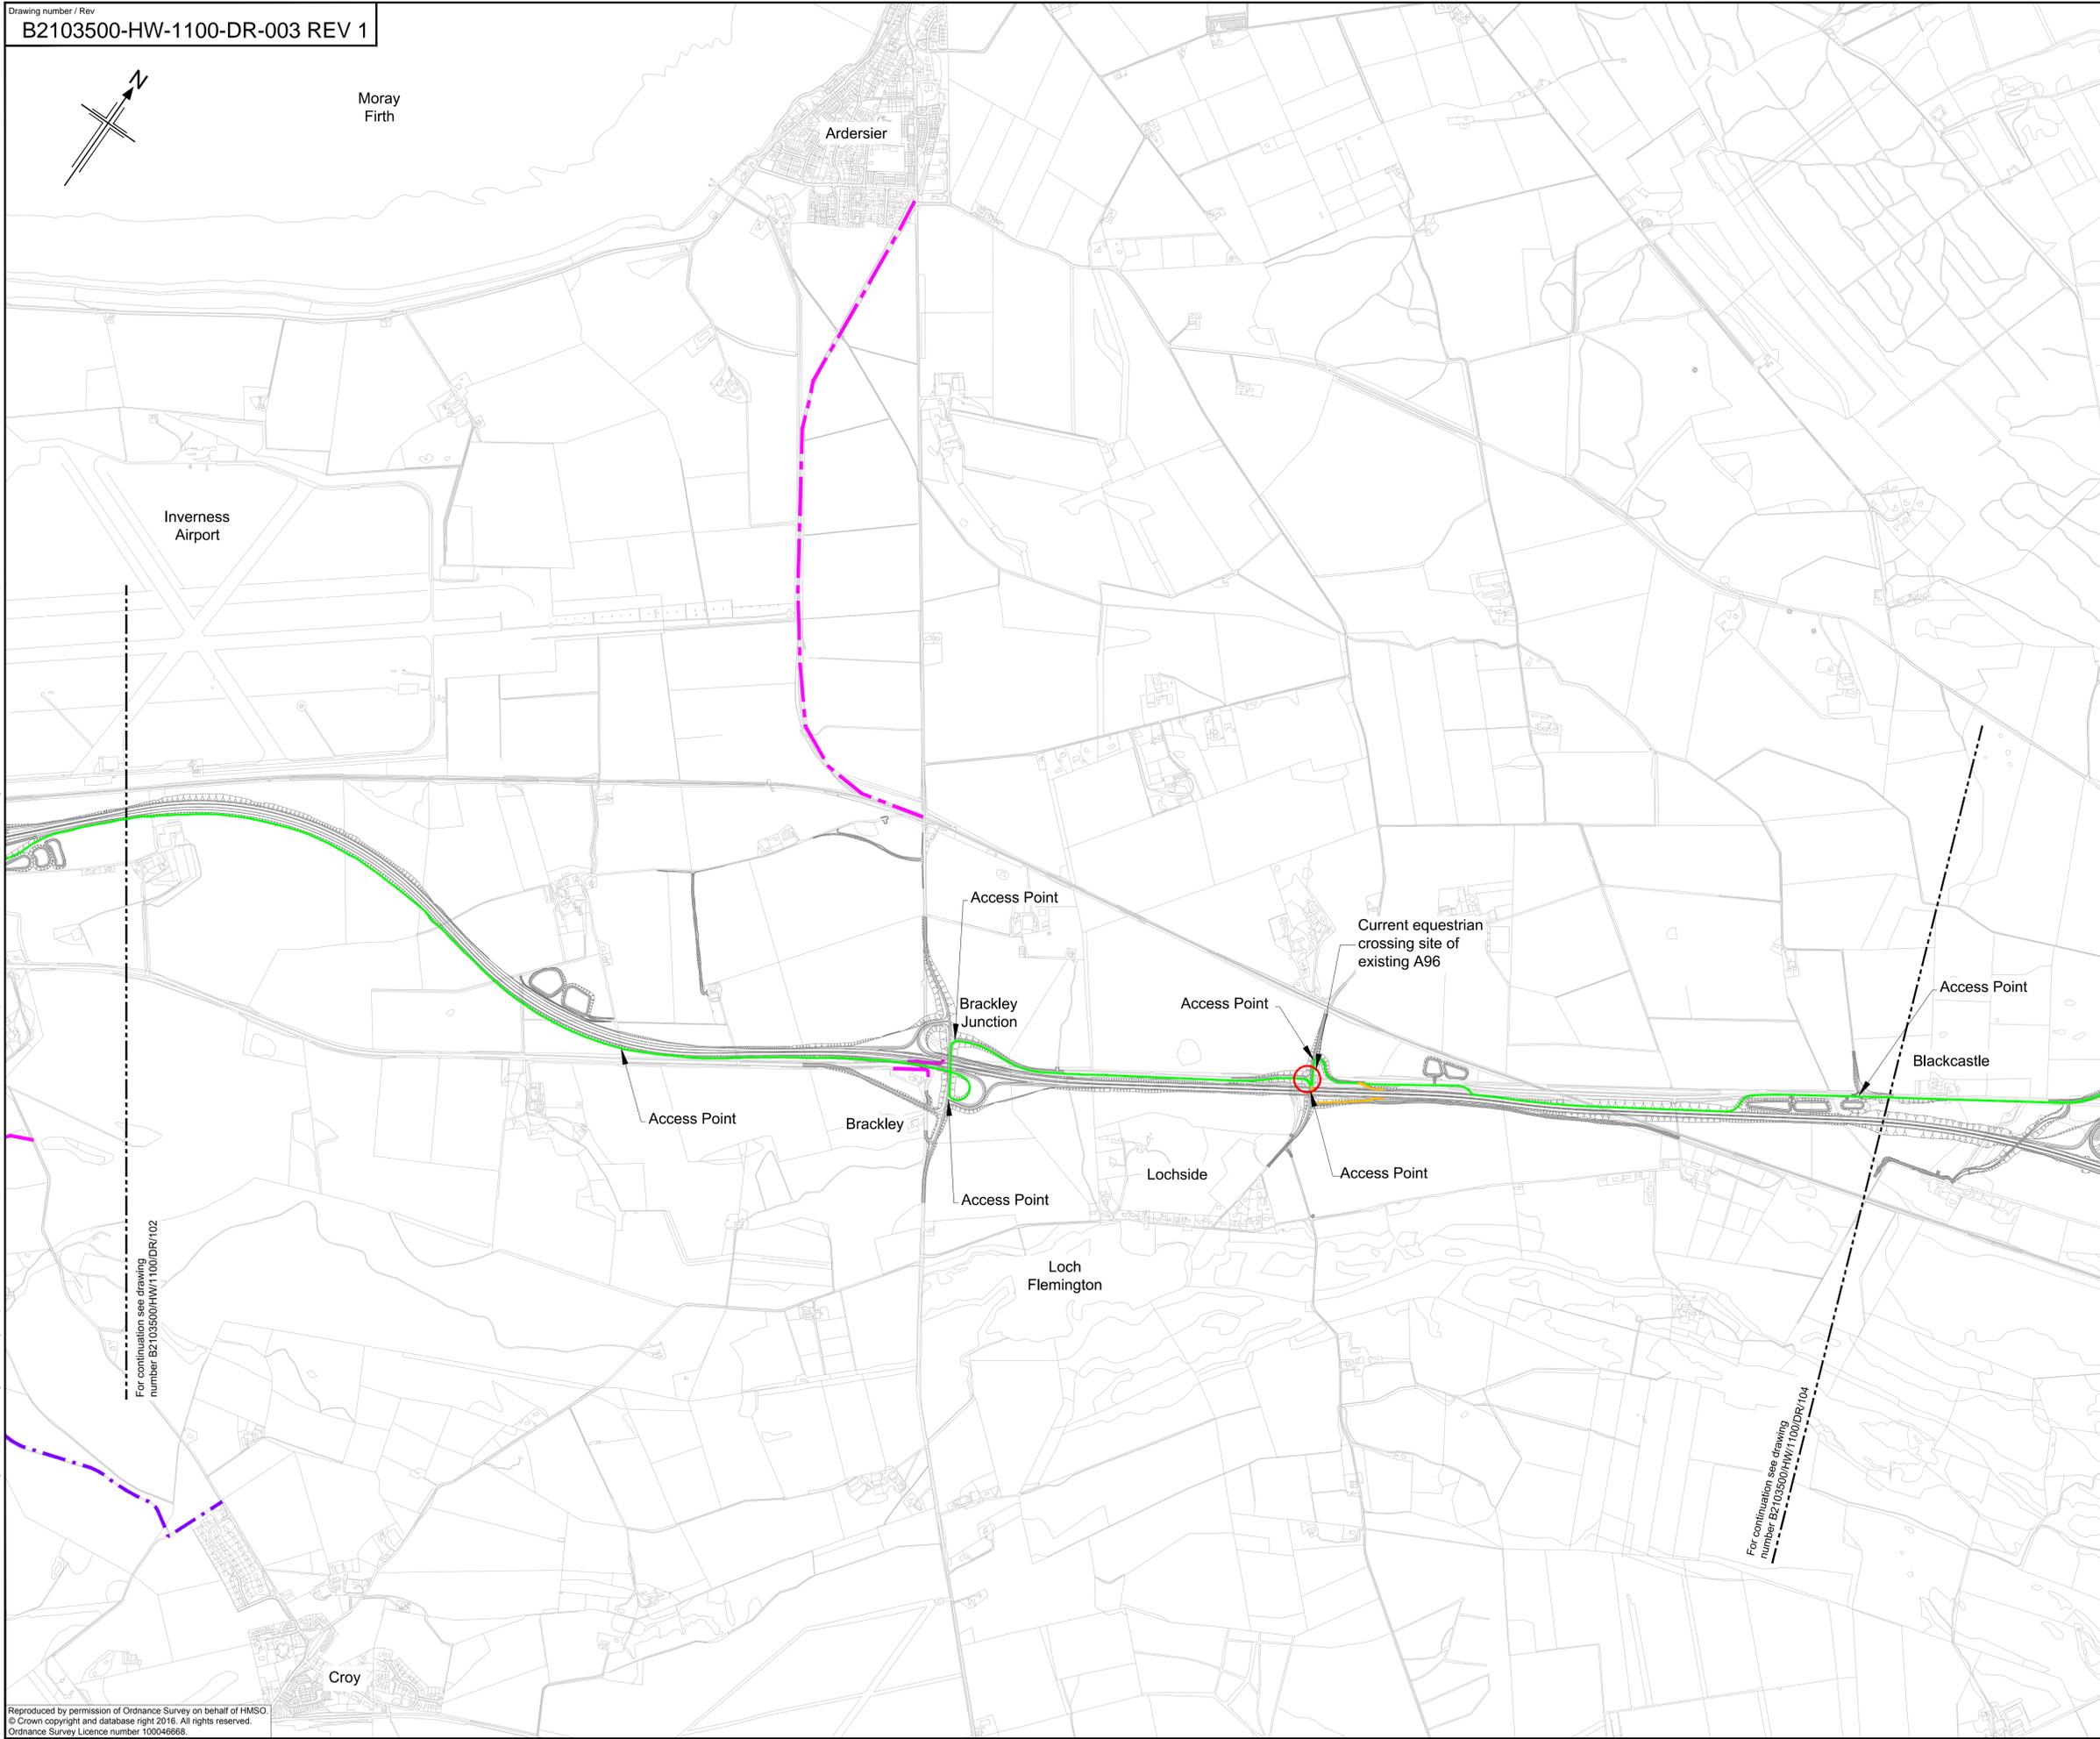

- Legend:**
- - - Existing Core Paths
 - - - Existing National Cycle Networks
 - - - Existing Local Routes
 - Shared-Use Path
 - Footpath/Footway

Please note

The preferred option shown on this drawing is indicative and will be subject to further design development. This will include the preferred option alignment, the layout of all the junctions, side roads and private means of access. Environmental mitigation will also be added to the scheme design.

The location and layout of detention basins/ treatment ponds are preliminary and subject to further development.

OS Mastermap was obtained in November 2015 and is for illustration purposes only.



1	25/01/2016	Road model updated.	LW	DB	GAH	EBH
0	18/11/2015	For information.	LW	DB	GAH	EBH
Rev	Rev. Date	Purpose of revision	Drawn	Checked	Rev'd	Apprv'd

JACOBS
 95 Bothwell St, Glasgow, G2 7HX
 Tel:+44(0)141 243 8000 Fax:+44(0)141 226 3109
 www.jacobs.com



**DMRB STAGE 3
 PROPOSED NMU PROVISION
 SHEET 3 OF 6**

Drawing status		FOR INFORMATION	
Scale	1:10,000 @ A1	DO NOT SCALE	
Jacobs No.	B2103500		
BIM No.			
Drawing number	B2103500-HW-1100-DR-003	Rev	1


This drawing is not to be used in whole or part other than for the intended purpose and project as defined on this drawing. Refer to the contract for full terms and conditions.

File: P:\Data\B2103500 - A96 Inverness to Nairn\Highways\03 Drawings\HW - Highways\1100 - Kerbs, Footways and Paved Areas\0100 - General Layout\B2103500-HW-1100-DR-003 Rev 1.dwg Date: Jan 29, 2016 - 10:56am Plotted by: smith8

For continuation see drawing number B2103500-HW-1100-DR-102

For continuation see drawing number B2103500-HW-1100-DR-104

File: P:\Data\B2103500 - A96 Inverness to Nairn\Highways\03 Drawings\HW - Highways\1100 - Keres, Footways and Paved Areas\0100 - General Layout\B2103500-HW-1100-DR-004 Rev 1.dwg Date: Jan 29, 2016 - 11:01 am Plotted by: smith8

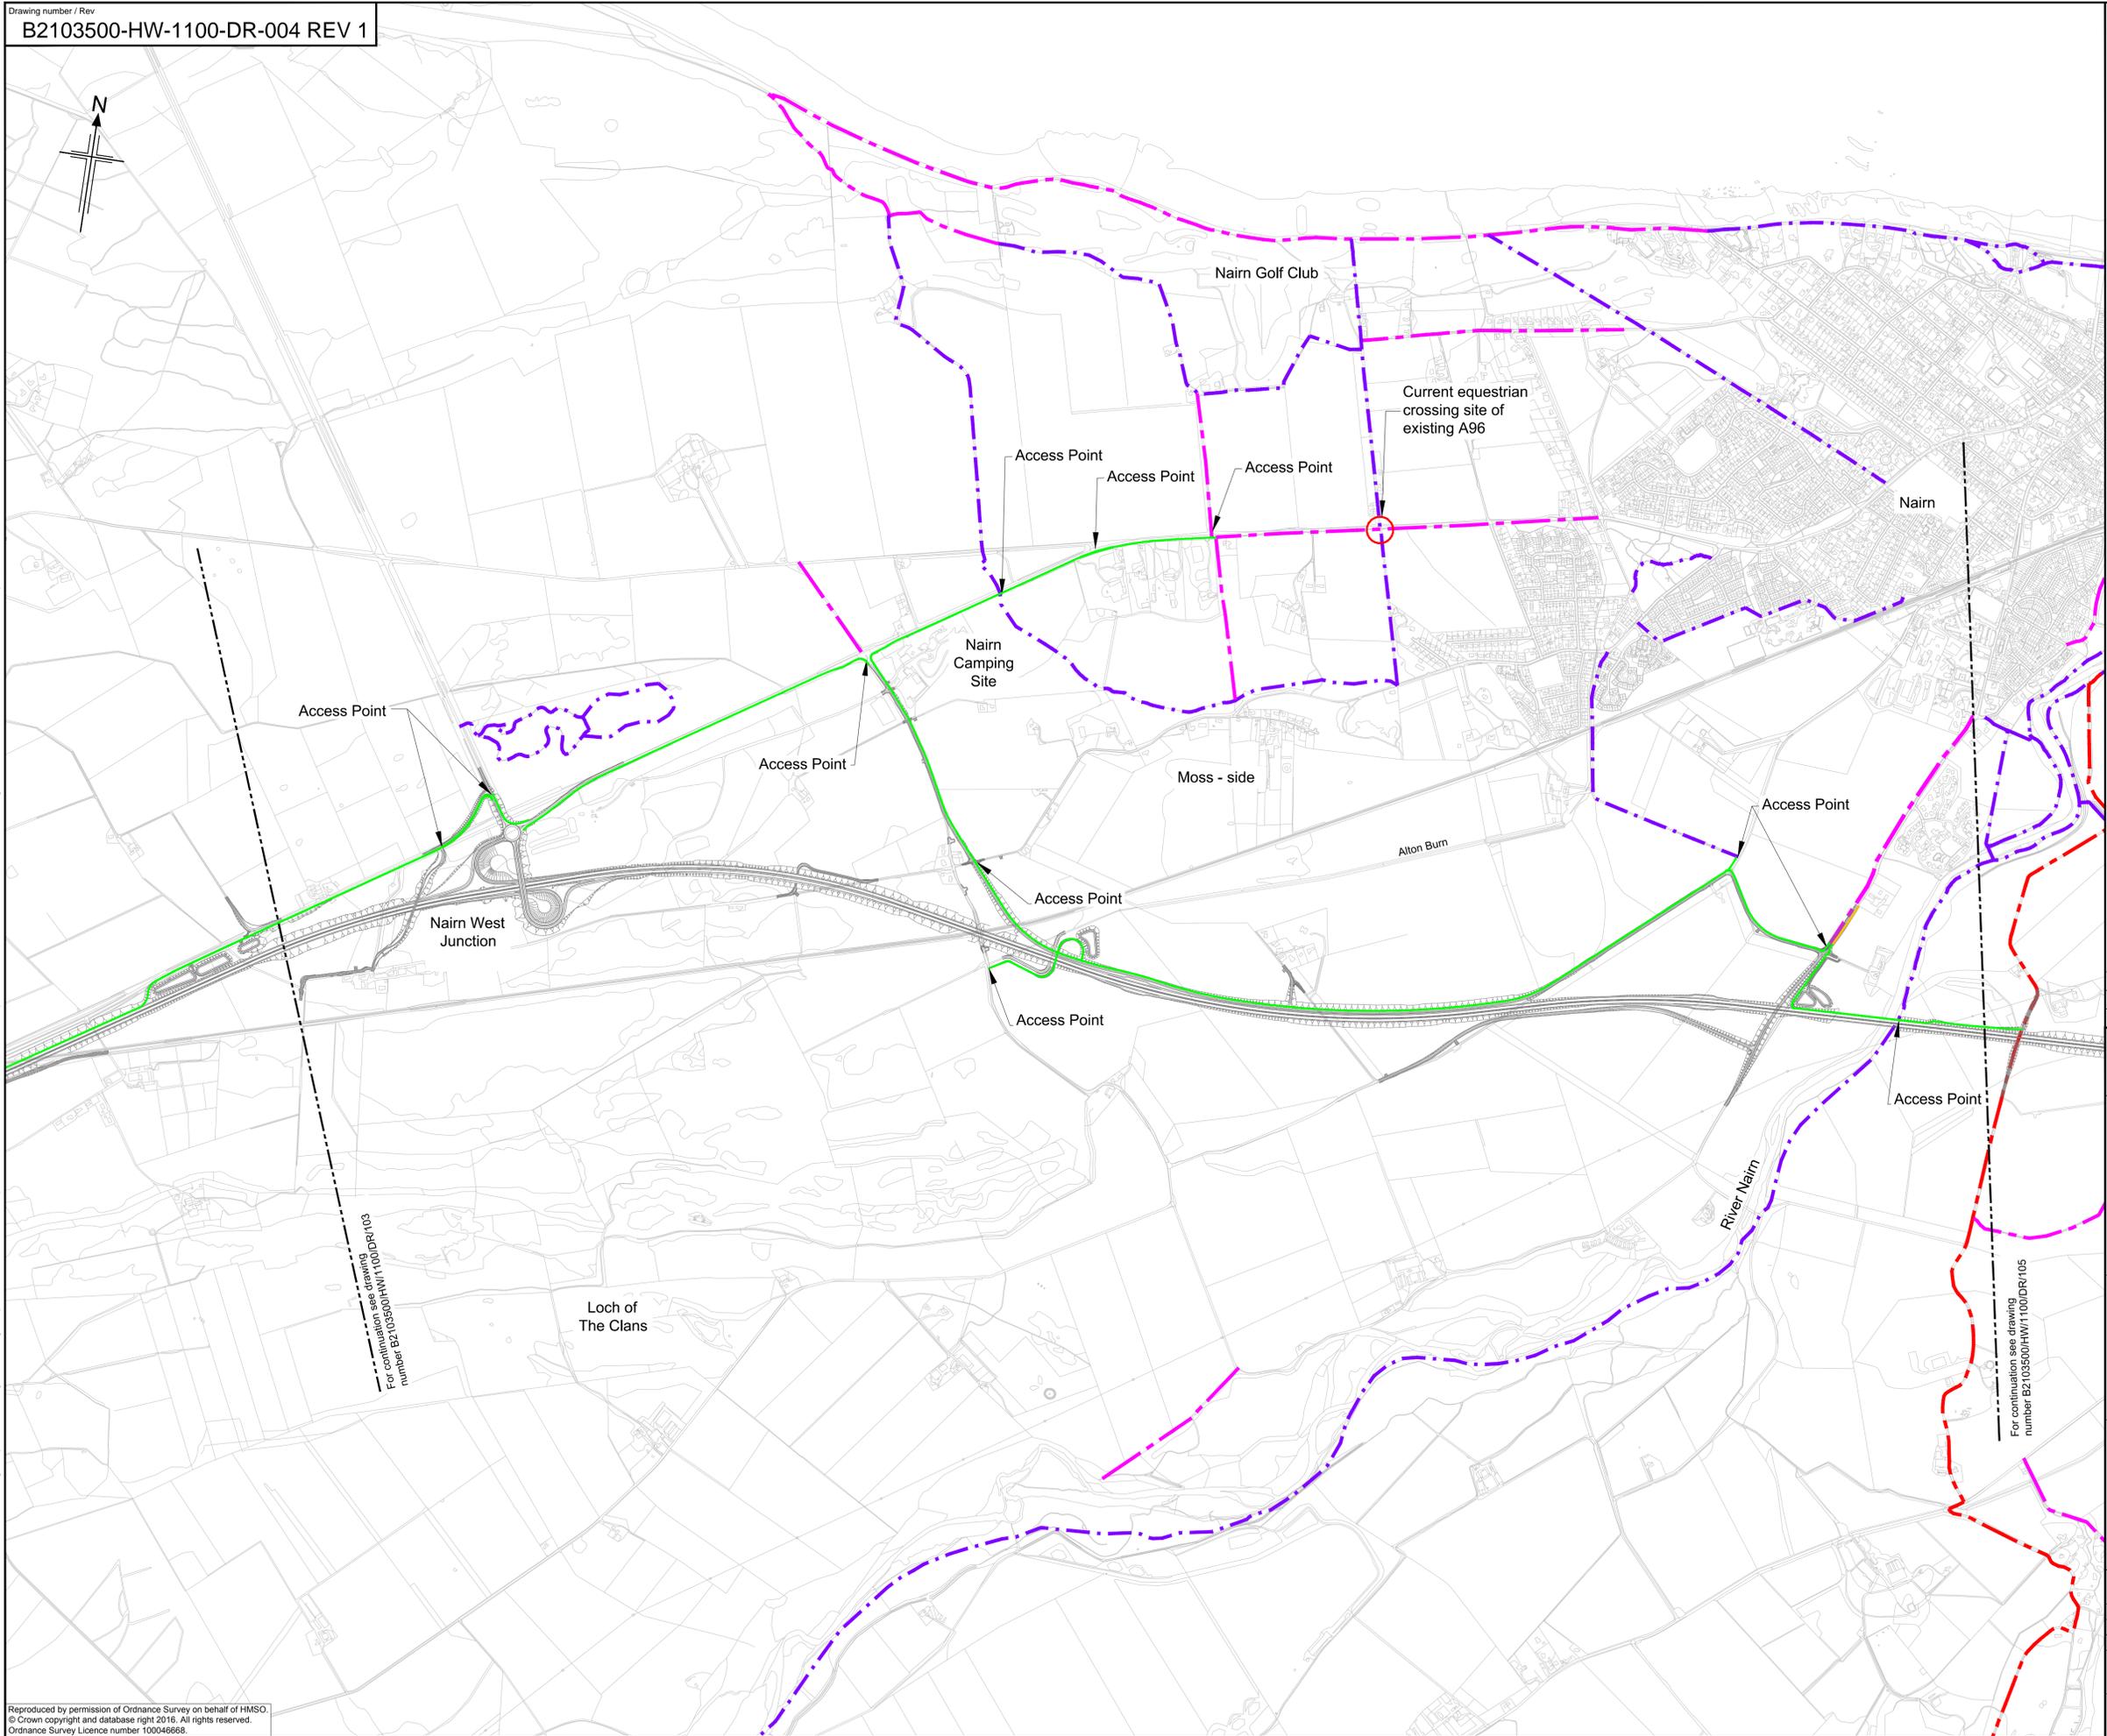

- Legend:**
- - - Existing Core Paths
 - - - Existing National Cycle Networks
 - - - Existing Local Routes
 - Shared-Use Path
 - Footpath/Footway

Please note

The preferred option shown on this drawing is indicative and will be subject to further design development. This will include the preferred option alignment, the layout of all the junctions, side roads and private means of access. Environmental mitigation will also be added to the scheme design.

The location and layout of detention basins/ treatment ponds are preliminary and subject to further development.

OS Mastermap was obtained in November 2015 and is for illustration purposes only.



1	25/01/2016	Road model updated.	LW	DB	GAH	EBH
0	18/11/2015	For information.	LW	DB	GAH	EBH
Rev	Rev. Date	Purpose of revision	Drawn	Checked	Rev'd	Apprv'd


JACOBS
 95 Bothwell St, Glasgow, G2 7HX
 Tel: +44(0)141 243 8000 Fax: +44(0)141 226 3109
 www.jacobs.com



**DMRB STAGE 3
 PROPOSED NMU PROVISION
 SHEET 4 OF 6**

Drawing status		FOR INFORMATION	
Scale	1:10,000 @ A1	DO NOT SCALE	
Jacobs No.	B2103500		
BIM No.			
Drawing number	B2103500-HW-1100-DR-004	Rev	1

This drawing is not to be used in whole or part other than for the intended purpose and project as defined on this drawing. Refer to the contract for full terms and conditions.

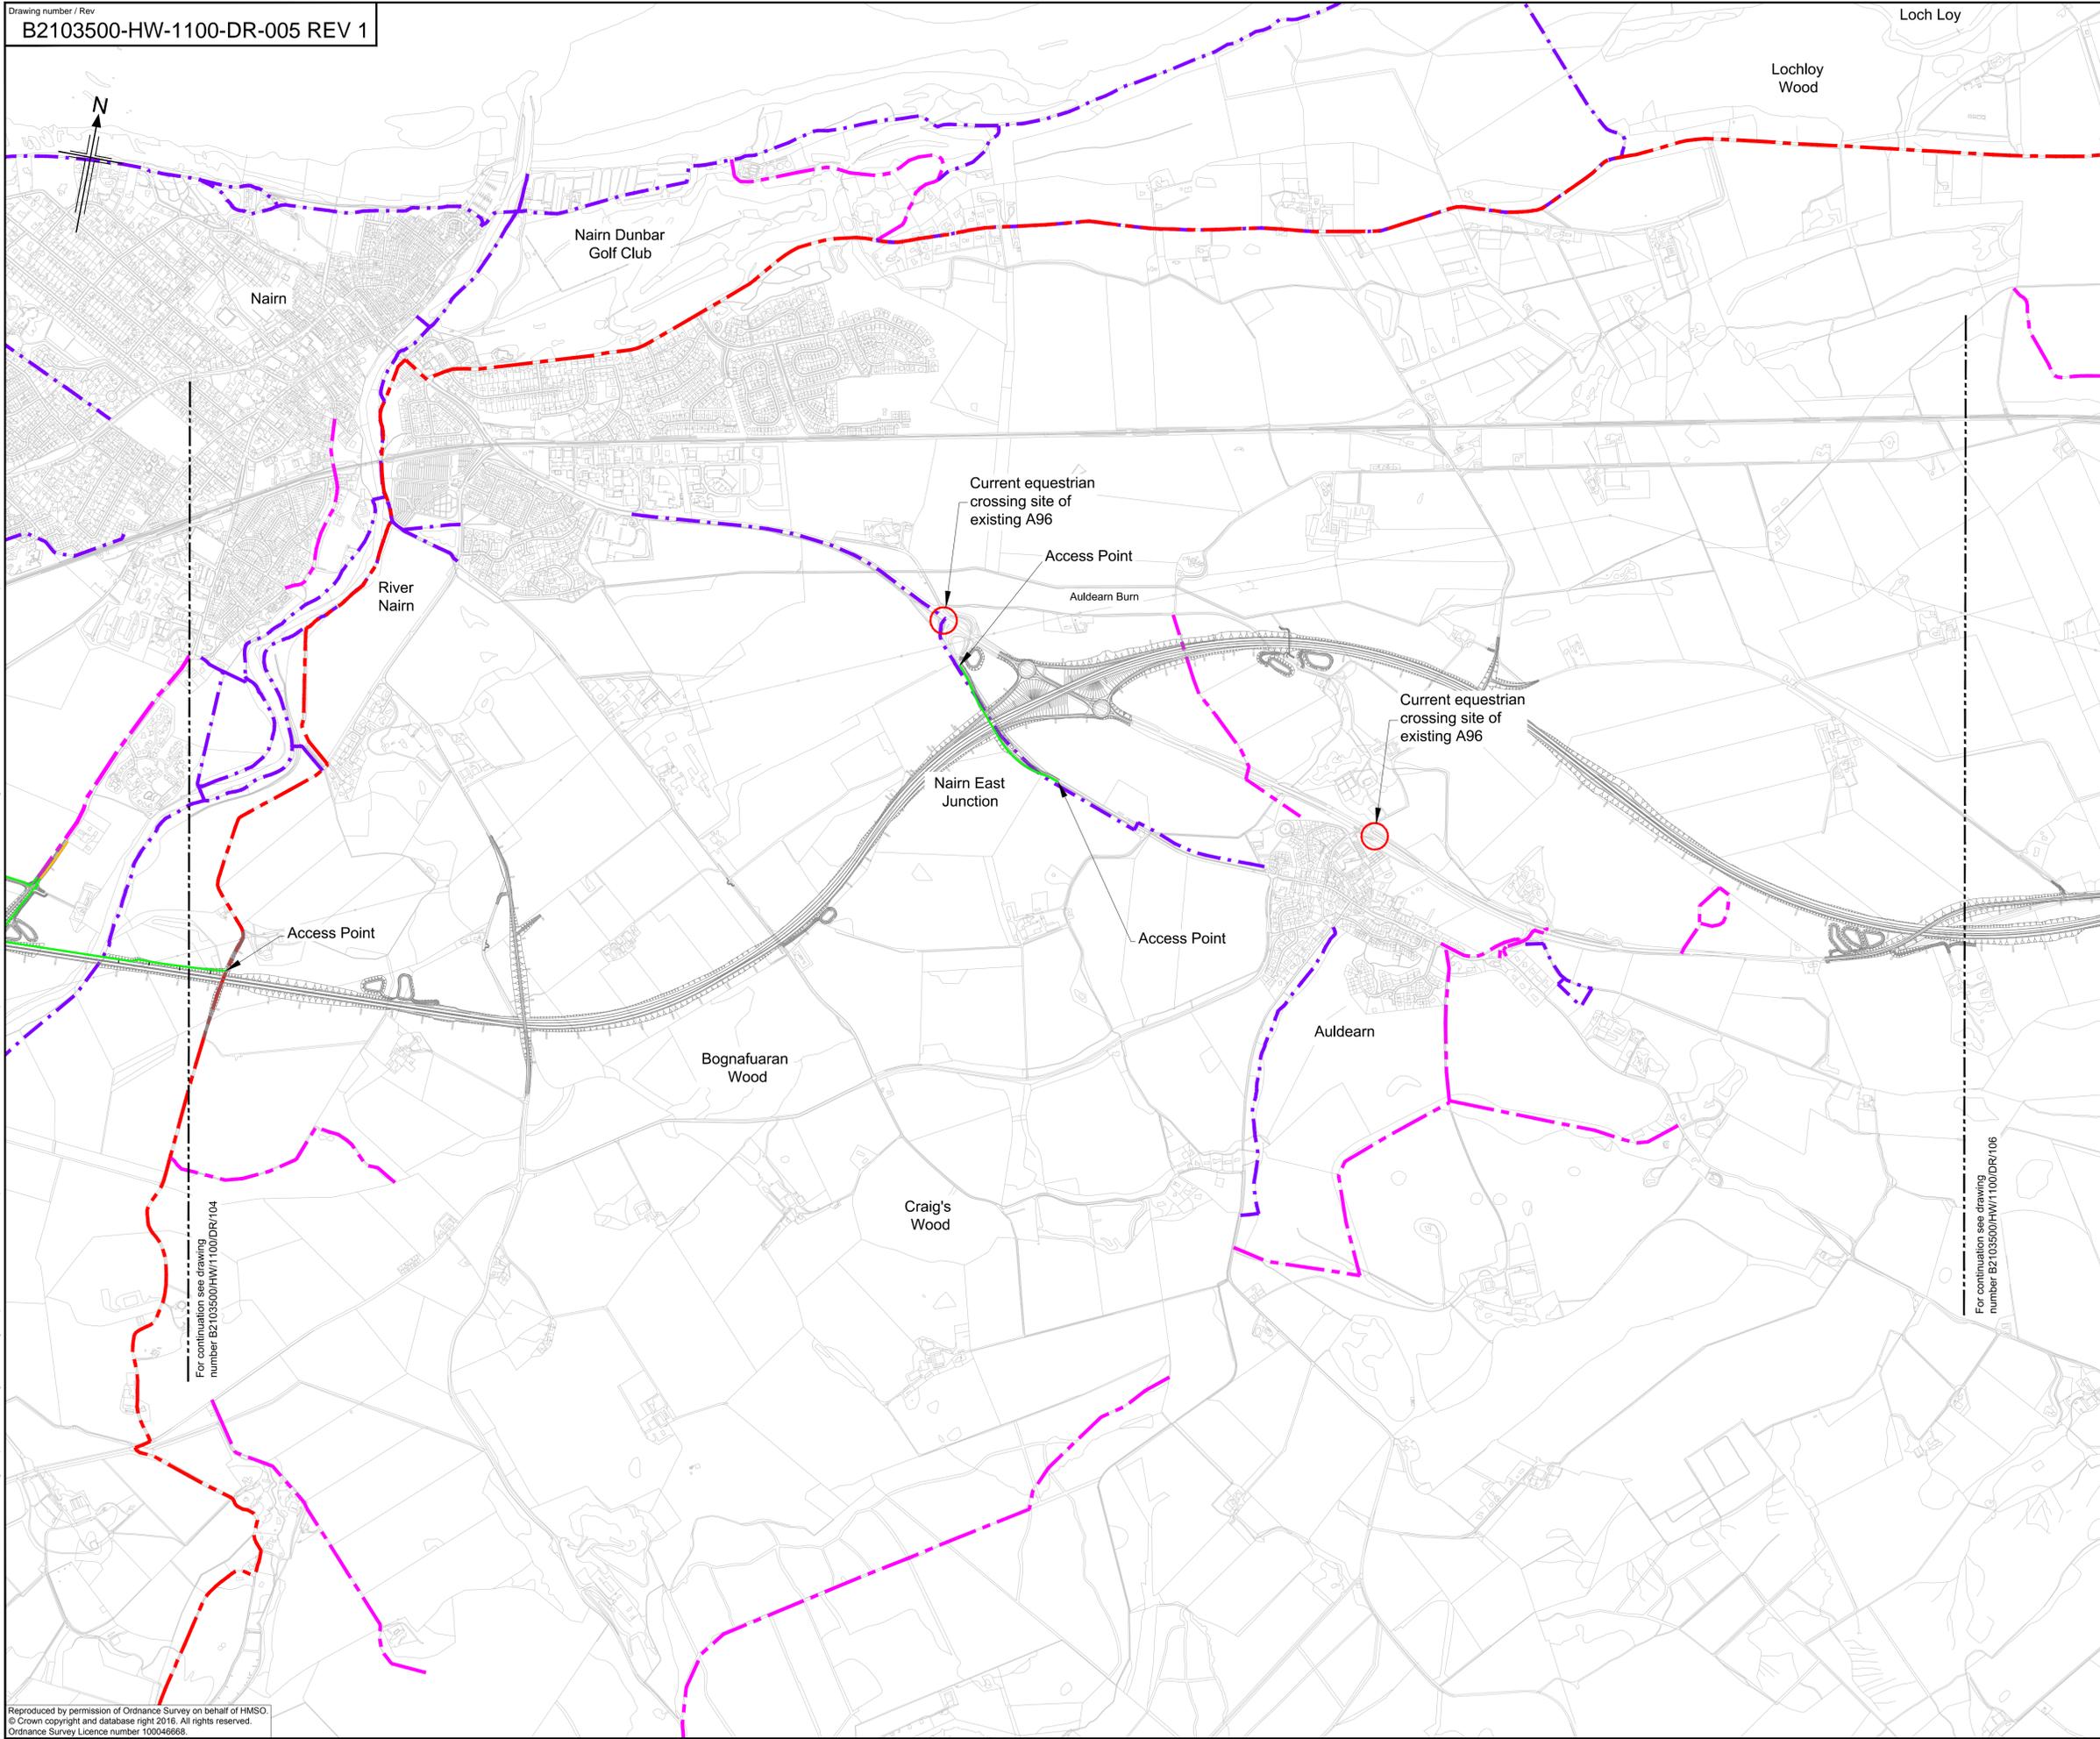

- Legend:
- - - Existing Core Paths
 - - - Existing National Cycle Networks
 - - - Existing Local Routes
 - Shared-Use Path
 - Footpath/Footway

Please note

The preferred option shown on this drawing is indicative and will be subject to further design development. This will include the preferred option alignment, the layout of all the junctions, side roads and private means of access. Environmental mitigation will also be added to the scheme design.

The location and layout of detention basins/ treatment ponds are preliminary and subject to further development.

OS Mastermap was obtained in November 2015 and is for illustration purposes only.



1	25/01/2016	Road model updated.	LW	DB	GAH	EHB
0	18/11/2015	For information.	LW	DB	GAH	EHB
Rev	Rev. Date	Purpose of revision	Drawn	Checkd	Rev'd	Apprv'd

JACOBS
 95 Bothwell St, Glasgow, G2 7HX
 Tel: +44(0)141 243 8000 Fax: +44(0)141 226 3109
 www.jacobs.com



**DMRB STAGE 3
 PROPOSED NMU PROVISION
 SHEET 5 OF 6**


Drawing status		FOR INFORMATION
Scale	1:10,000 @ A1	DO NOT SCALE
Jacobs No.	B2103500	
BIM no.		
Drawing number	B2103500-HW-1100-DR-005	Rev
		1

File: P:\Data\1B2103500 - A96 Inverness to Nairn\Highways\03 Drawings\HW - Highways\1100 - Kerbs, Footways and Paved Areas\0100 - General Layout\B2103500-HW-1100-DR-005 Rev 1.dwg Date: Jan 29, 2016 - 11:20am Plotted by: smith8

Reproduced by permission of Ordnance Survey on behalf of HMSO.
 © Crown copyright and database right 2016. All rights reserved.
 Ordnance Survey Licence number 100046668

For continuation see drawing number B2103500/HW/1100/DR/104

For continuation see drawing number B2103500/HW/1100/DR/106

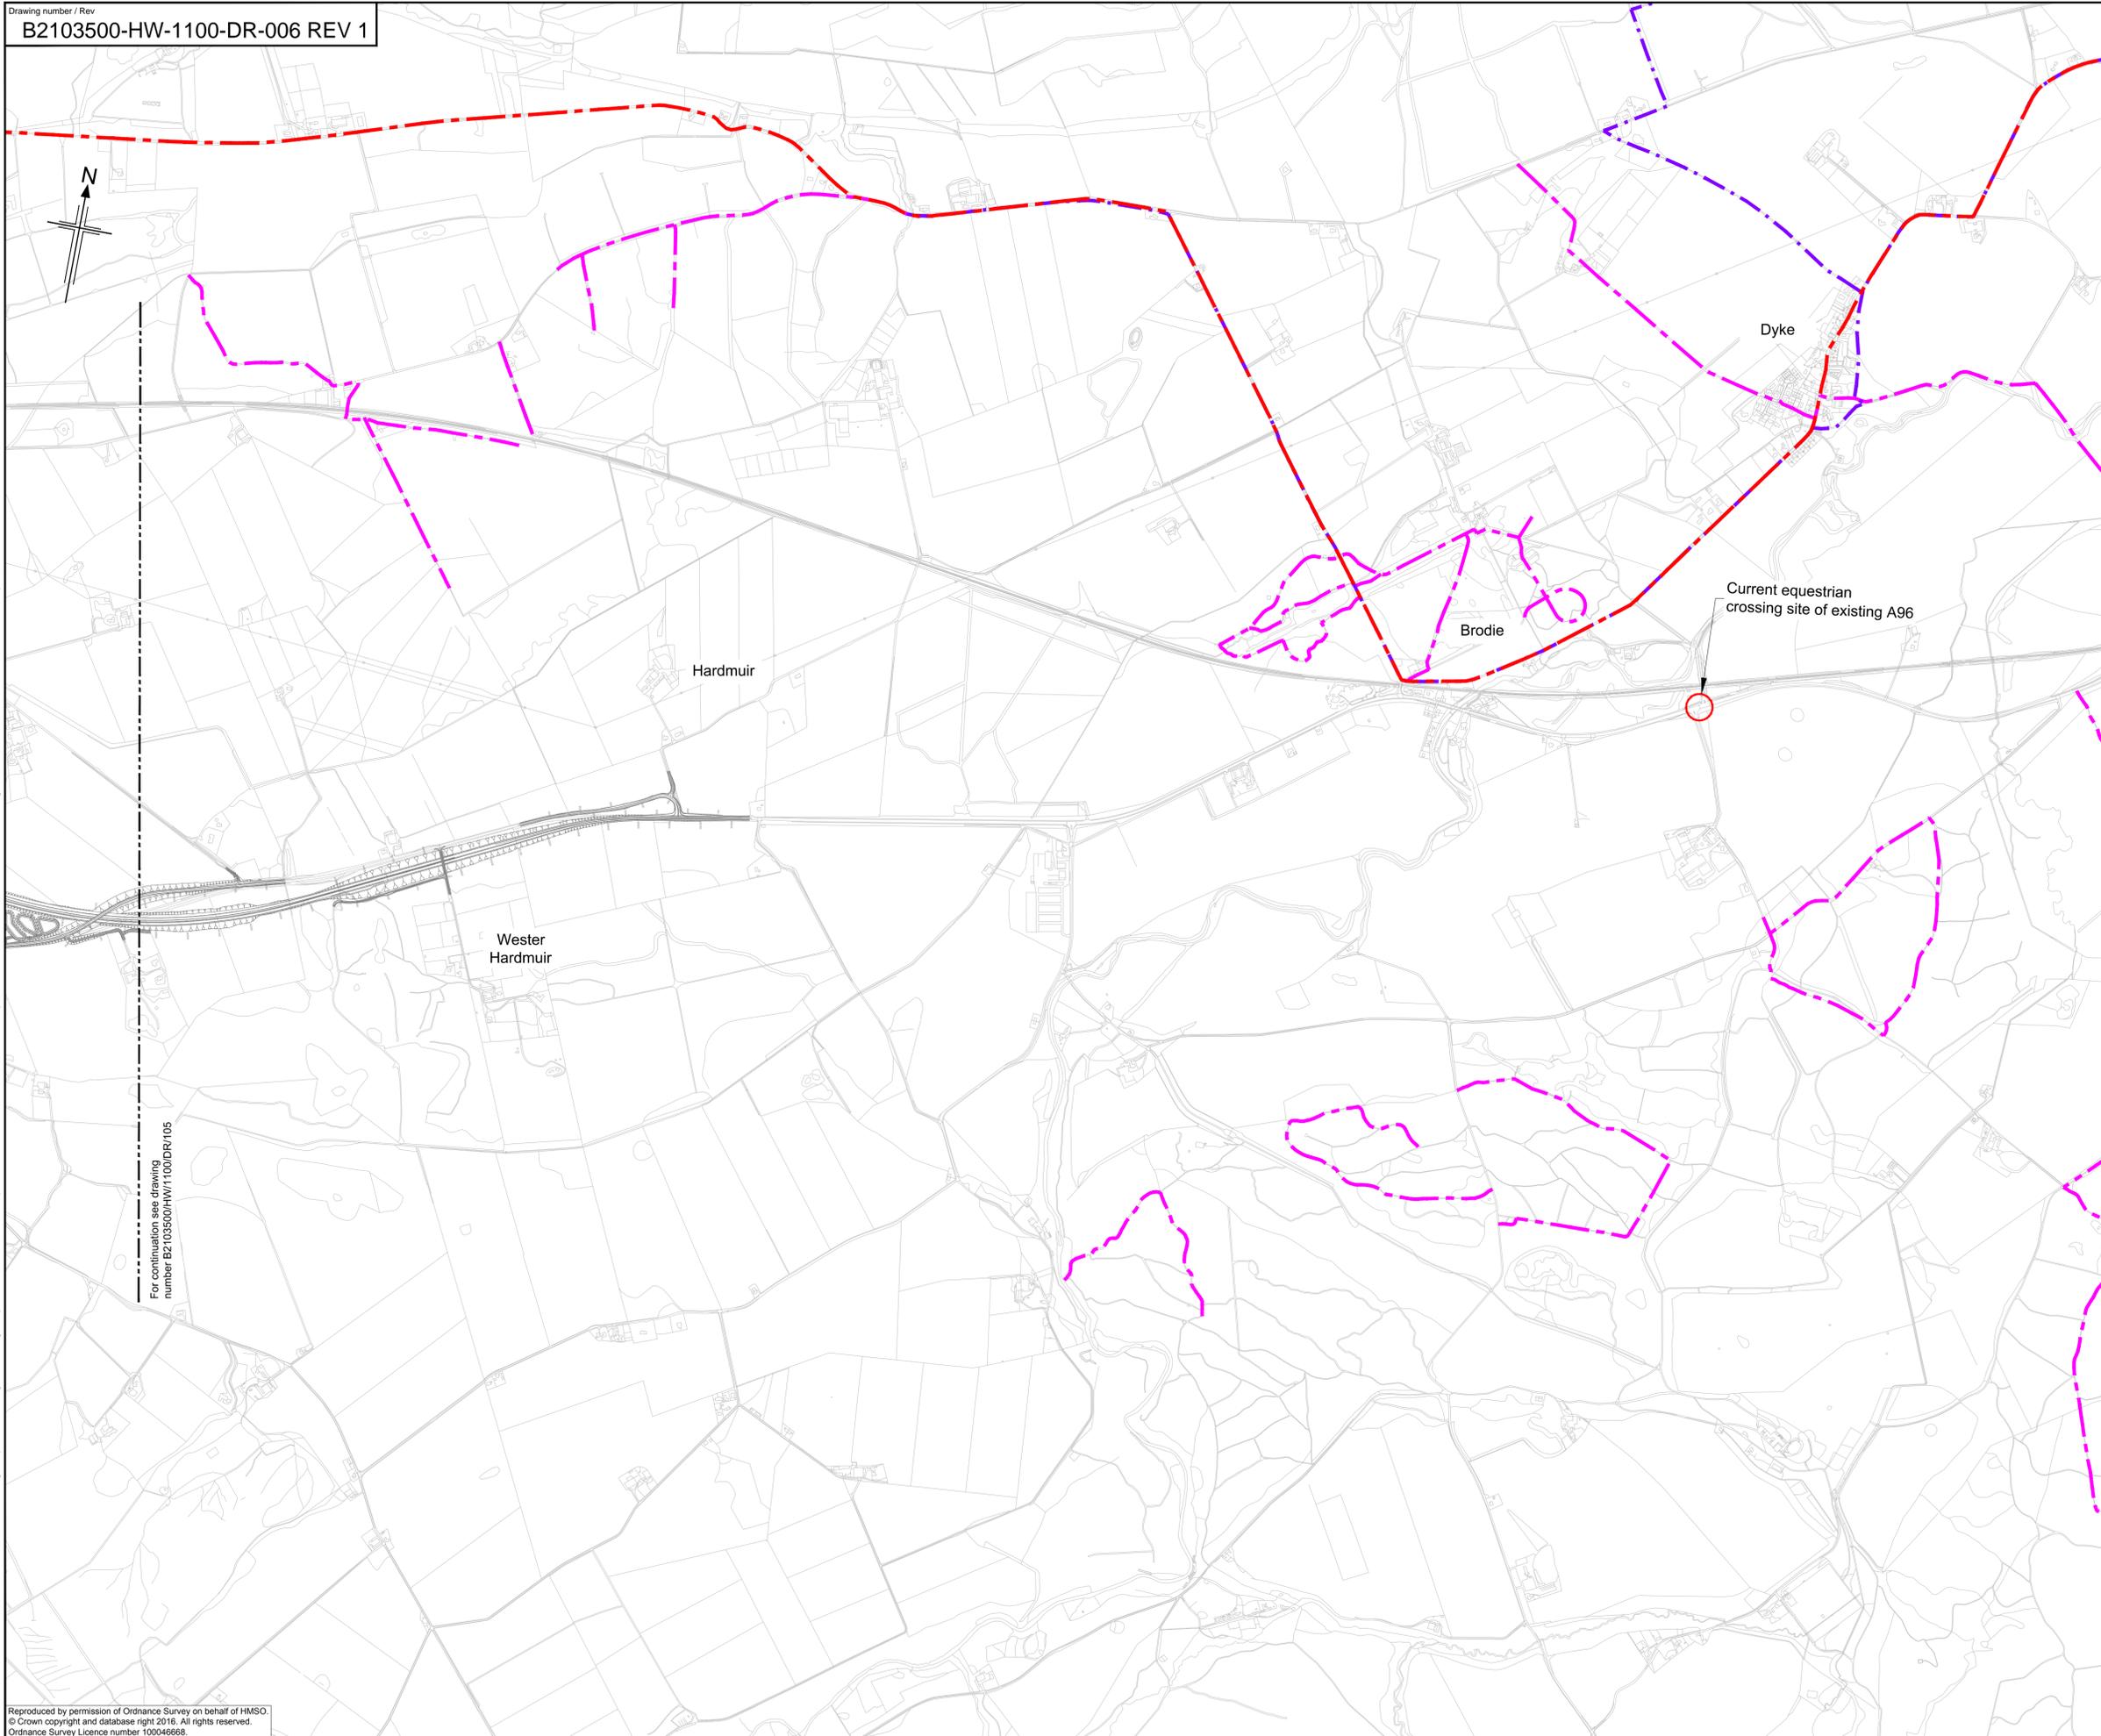

- Legend:
- - - Existing Core Paths
 - - - Existing National Cycle Networks
 - - - Existing Local Routes
 - Shared-Use Path
 - Footpath/Footway

Please note

The preferred option shown on this drawing is indicative and will be subject to further design development. This will include the preferred option alignment, the layout of all the junctions, side roads and private means of access. Environmental mitigation will also be added to the scheme design.

The location and layout of detention basins/ treatment ponds are preliminary and subject to further development.

OS Mastermap was obtained in November 2015 and is for illustration purposes only.



1	25/01/2016	Road model updated.	LW	DB	GAH	EHB
0	18/11/2015	For information.	LW	DB	GAH	EHB
Rev	Rev. Date	Purpose of revision	Drawn	Checkd	Rev'd	Apprv'd

JACOBS
 95 Bothwell St, Glasgow, G2 7HX
 Tel: +44(0)141 243 8000 Fax: +44(0)141 226 3109
 www.jacobs.com

Client

Project

Drawing title

**DMRB STAGE 3
 PROPOSED NMU PROVISION
 SHEET 6 OF 6**

Drawing status		FOR INFORMATION	
Scale	1:10,000 @ A1	DO NOT SCALE	
Jacobs No.	B2103500		
BIM No.			
Drawing number	B2103500-HW-1100-DR-006	Rev	1

File: P:\Data\1B2103500 - A96 Inverness to Nairn\Highways\03 Drawings\HW - Kerbs, Footways and Paved Areas\0100 - General Layout\B2103500-HW-1100-DR-006 Rev 1.dwg Date: Jan 29, 2016 - 11:21 am. Plotted by: smith8

Reproduced by permission of Ordnance Survey on behalf of HMSO.
 © Crown copyright and database right 2016. All rights reserved.
 Ordnance Survey Licence number 100046668

For continuation see drawing number B2103500-HW-1100-DR-0105