



Revision		Purpose of revision		Drawn	Checked	Approved
0						
Date						

JACOBS BABTIE
95 Borthwell Street, Glasgow, G2 7HX, UK
Tel: 0141 204 2511 Fax: 0141 226 3109
www.jacobsbabtie.com

Berdeen Western Peripheral Route

Drawing title
**Final Assessment
Junction Options
Stonehaven Option 1**


Drawing status
PRELIMINARY

Scale	1:5,000 @ A3	Do not scale
JIB no.	10322	
Client no.		
Drawing number		

Figure 4

Rev	0
-----	---


This drawing is not to be used in whole or part other than for the intended purpose and project as defined on this drawing. Refer to the contract for full terms and conditions.

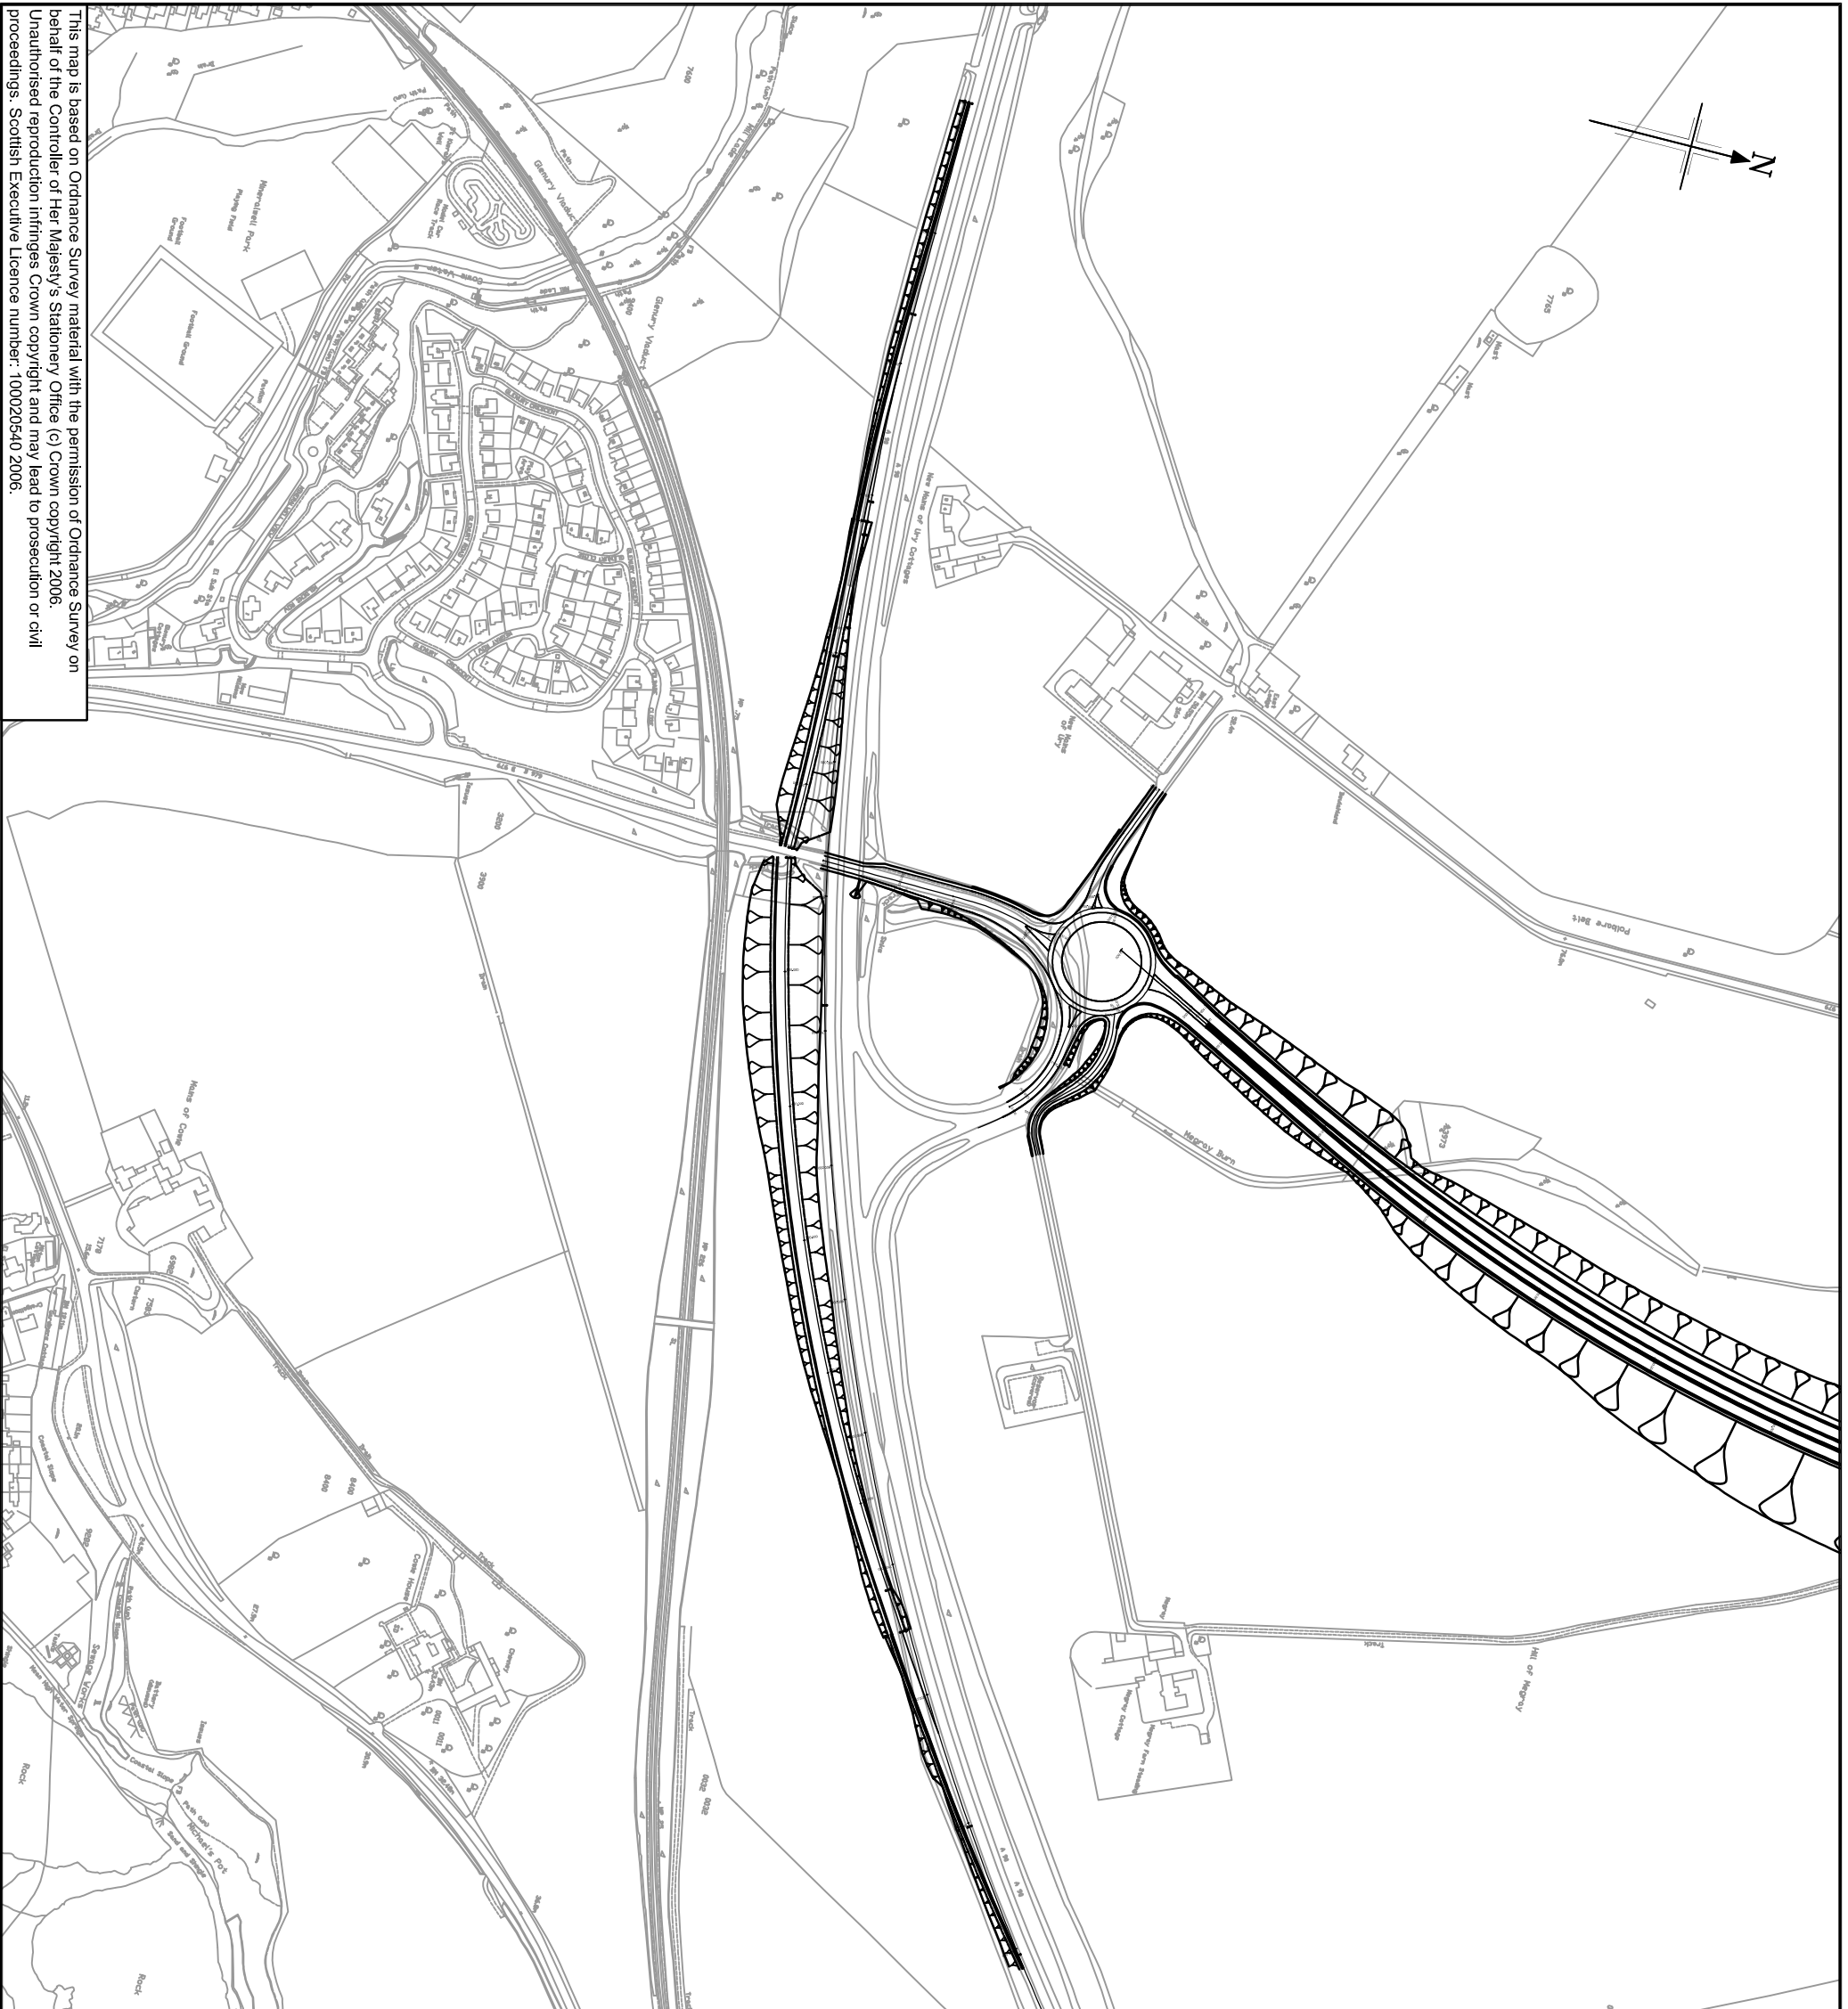

This map is based on Ordnance Survey material with the permission of Ordnance Survey on behalf of the Controller of Her Majesty's Stationery Office (c) Crown copyright 2006. Unauthorised reproduction infringes Crown copyright and may lead to prosecution or civil proceedings. Scottish Executive Licence number: 100020540 2006.

Rev	Revision	Purpose of revision	Drawn	Checked	Approved
0					


JACOBS BABTIE
 55 Botwell Street, Glasgow, G2 7HX, UK
 Tel: 0141 204 2511 Fax: 0141 226 3109
 www.jacobsbabtie.com

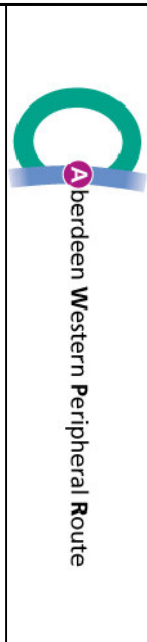

Drawing title
**Final Assessment
 Junction Options
 Stonehaven Option 2**

Drawing status	PRELIMINARY	
Scale	1:5,000 @ A3	Do not scale
JIS no.	1032	
Client no.		
Drawing number		
Figure 5		
Rev		0

This drawing is not to be used in whole or part other than for the intended purpose and project as defined on this drawing. Refer to the contract for full terms and conditions.

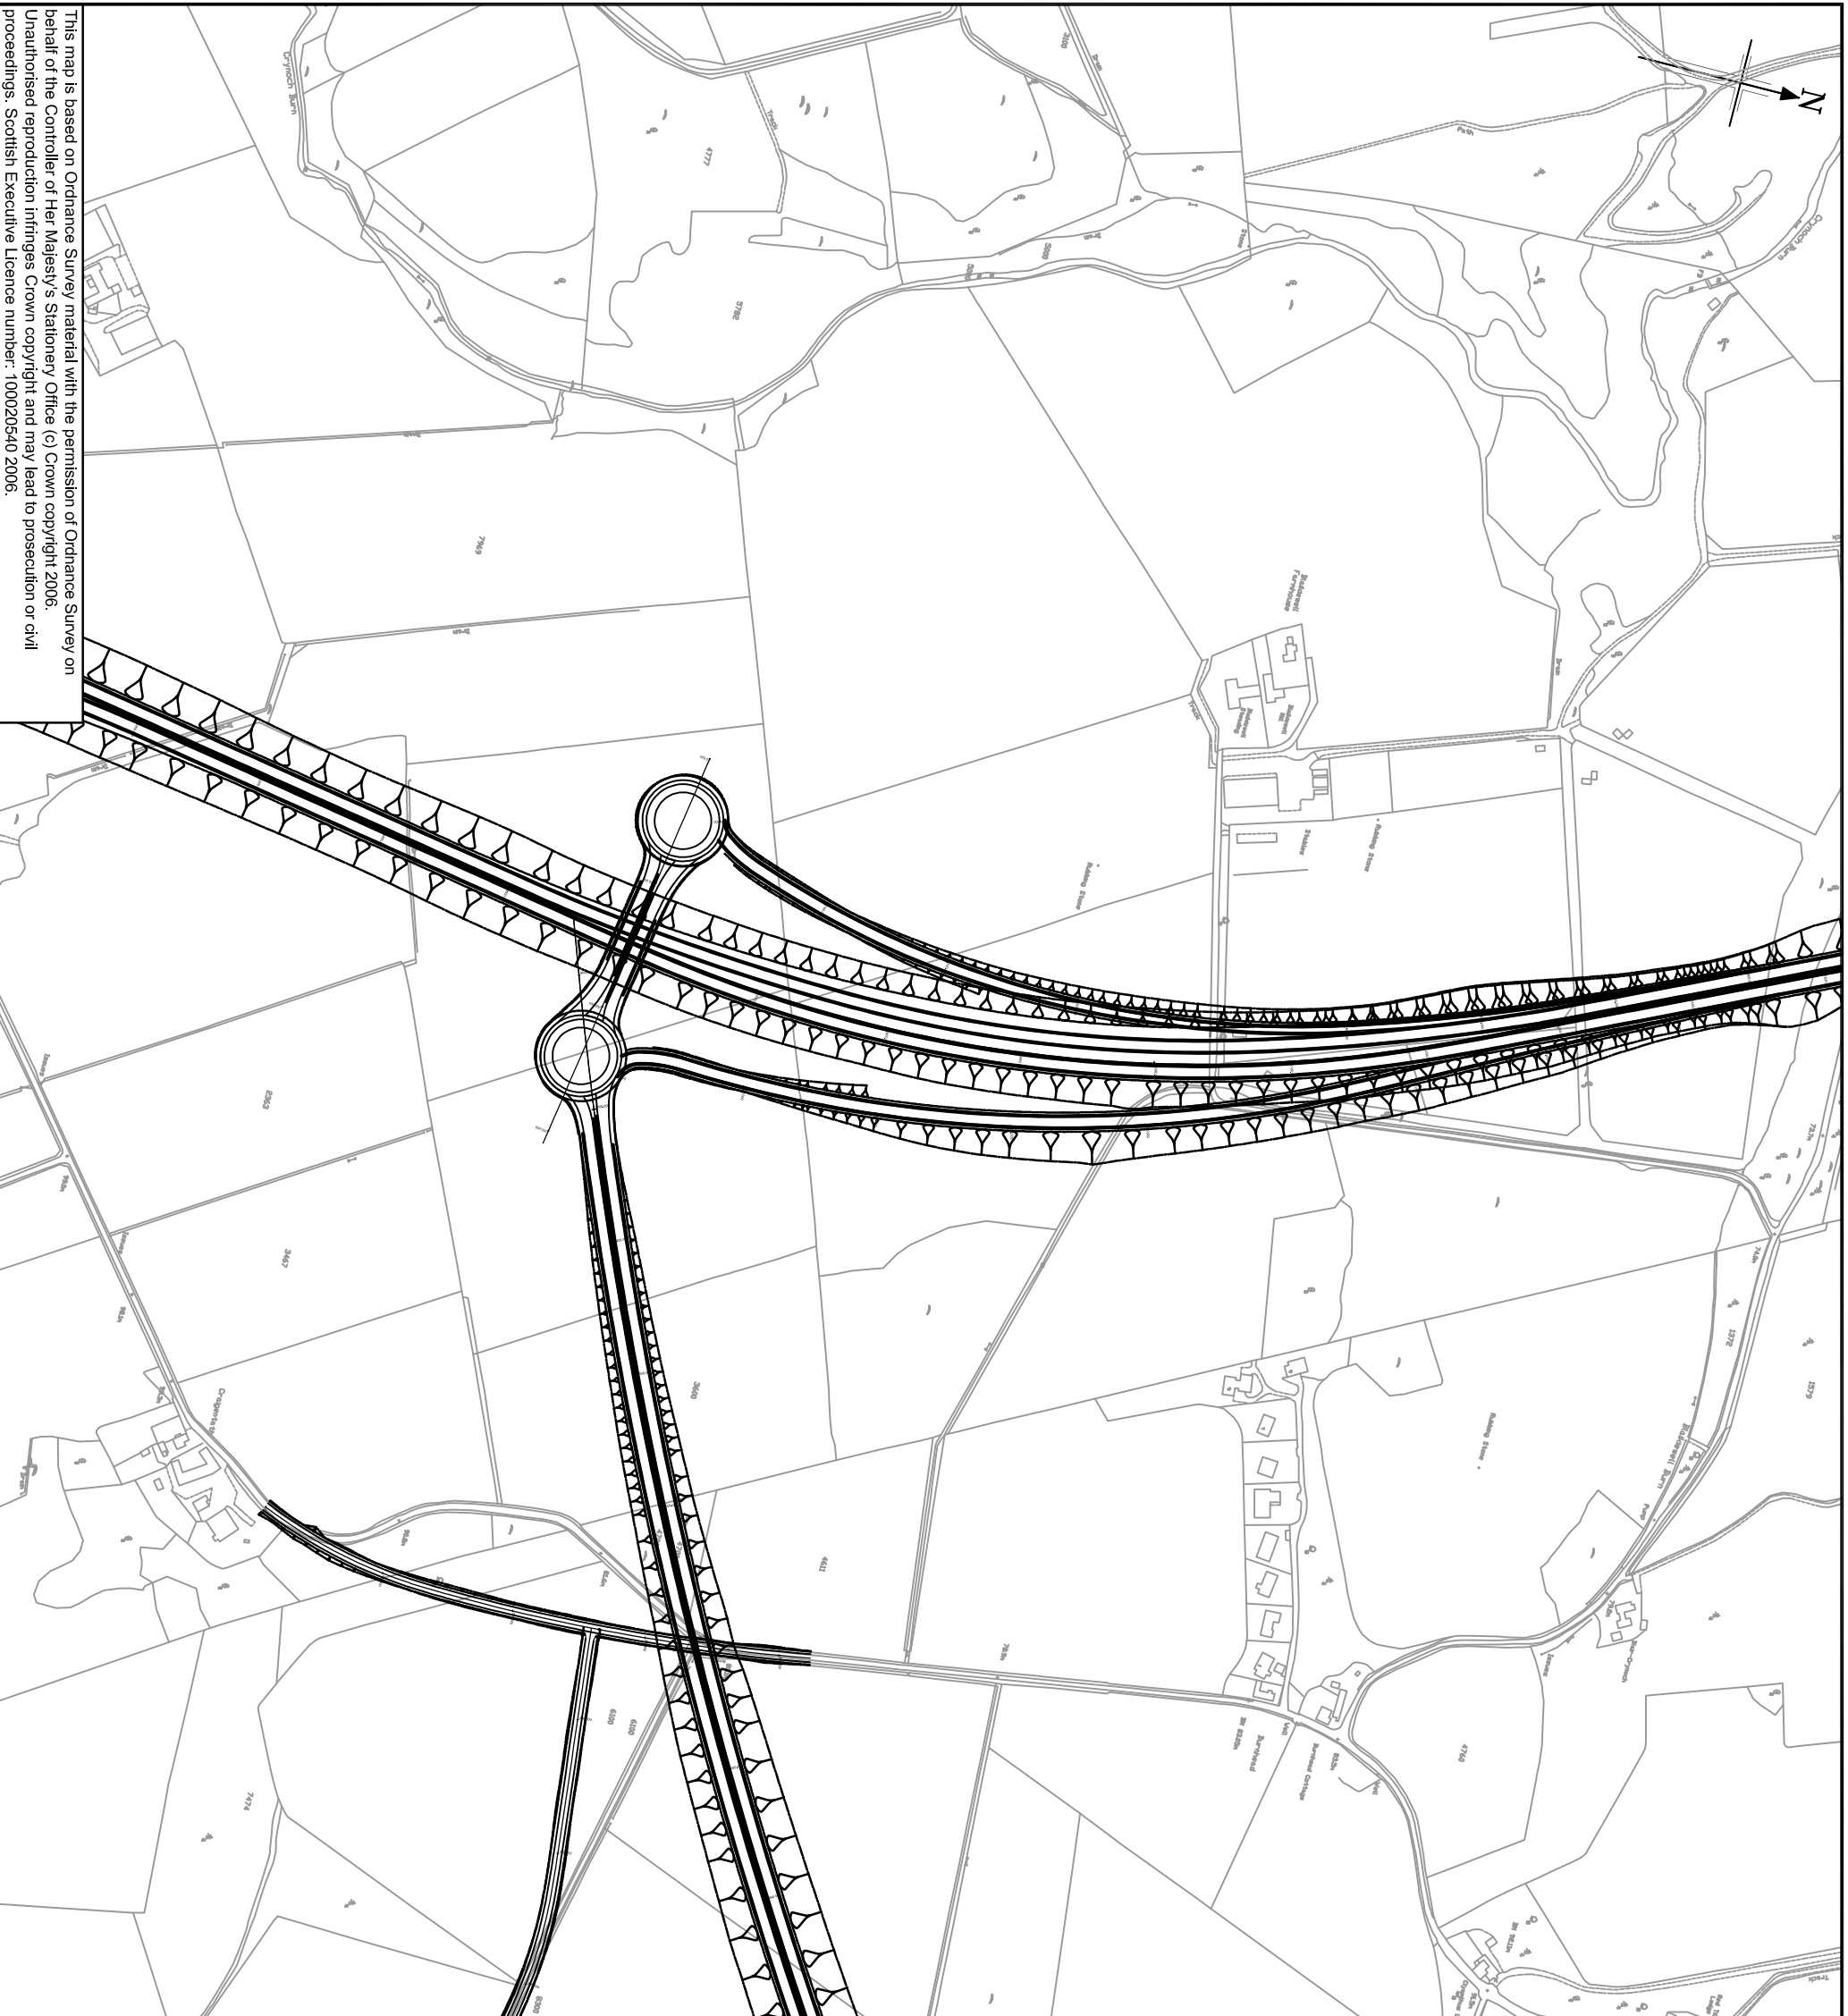

This map is based on Ordnance Survey material with the permission of Ordnance Survey on behalf of the Controller of Her Majesty's Stationery Office (c) Crown copyright 2006. Unauthorised reproduction infringes Crown copyright and may lead to prosecution or civil proceedings. Scottish Executive Licence number: 100020540 2006.

Rev	Revision	Purpose of revision	Drawn	Checked	Approved
0					

JACOBS BABTIE
 95 Botwell Street, Glasgow, G2 7HX, UK
 Tel: 0141 204 2511 Fax: 0141 226 3109
 www.jacobsbabtie.com




Drawing title
**Final Assessment
 Junction Options
 Burnhead Option 1**

Drawing status
PRELIMINARY

Scale	1:5,000 @ A3	Do not scale
JIB no.	1032	
Client no.		

Drawing number	Figure 6
Rev	0

This drawing is not to be used in whole or part other than for the intended purpose and project as defined on this drawing. Refer to the contract for full terms and conditions.

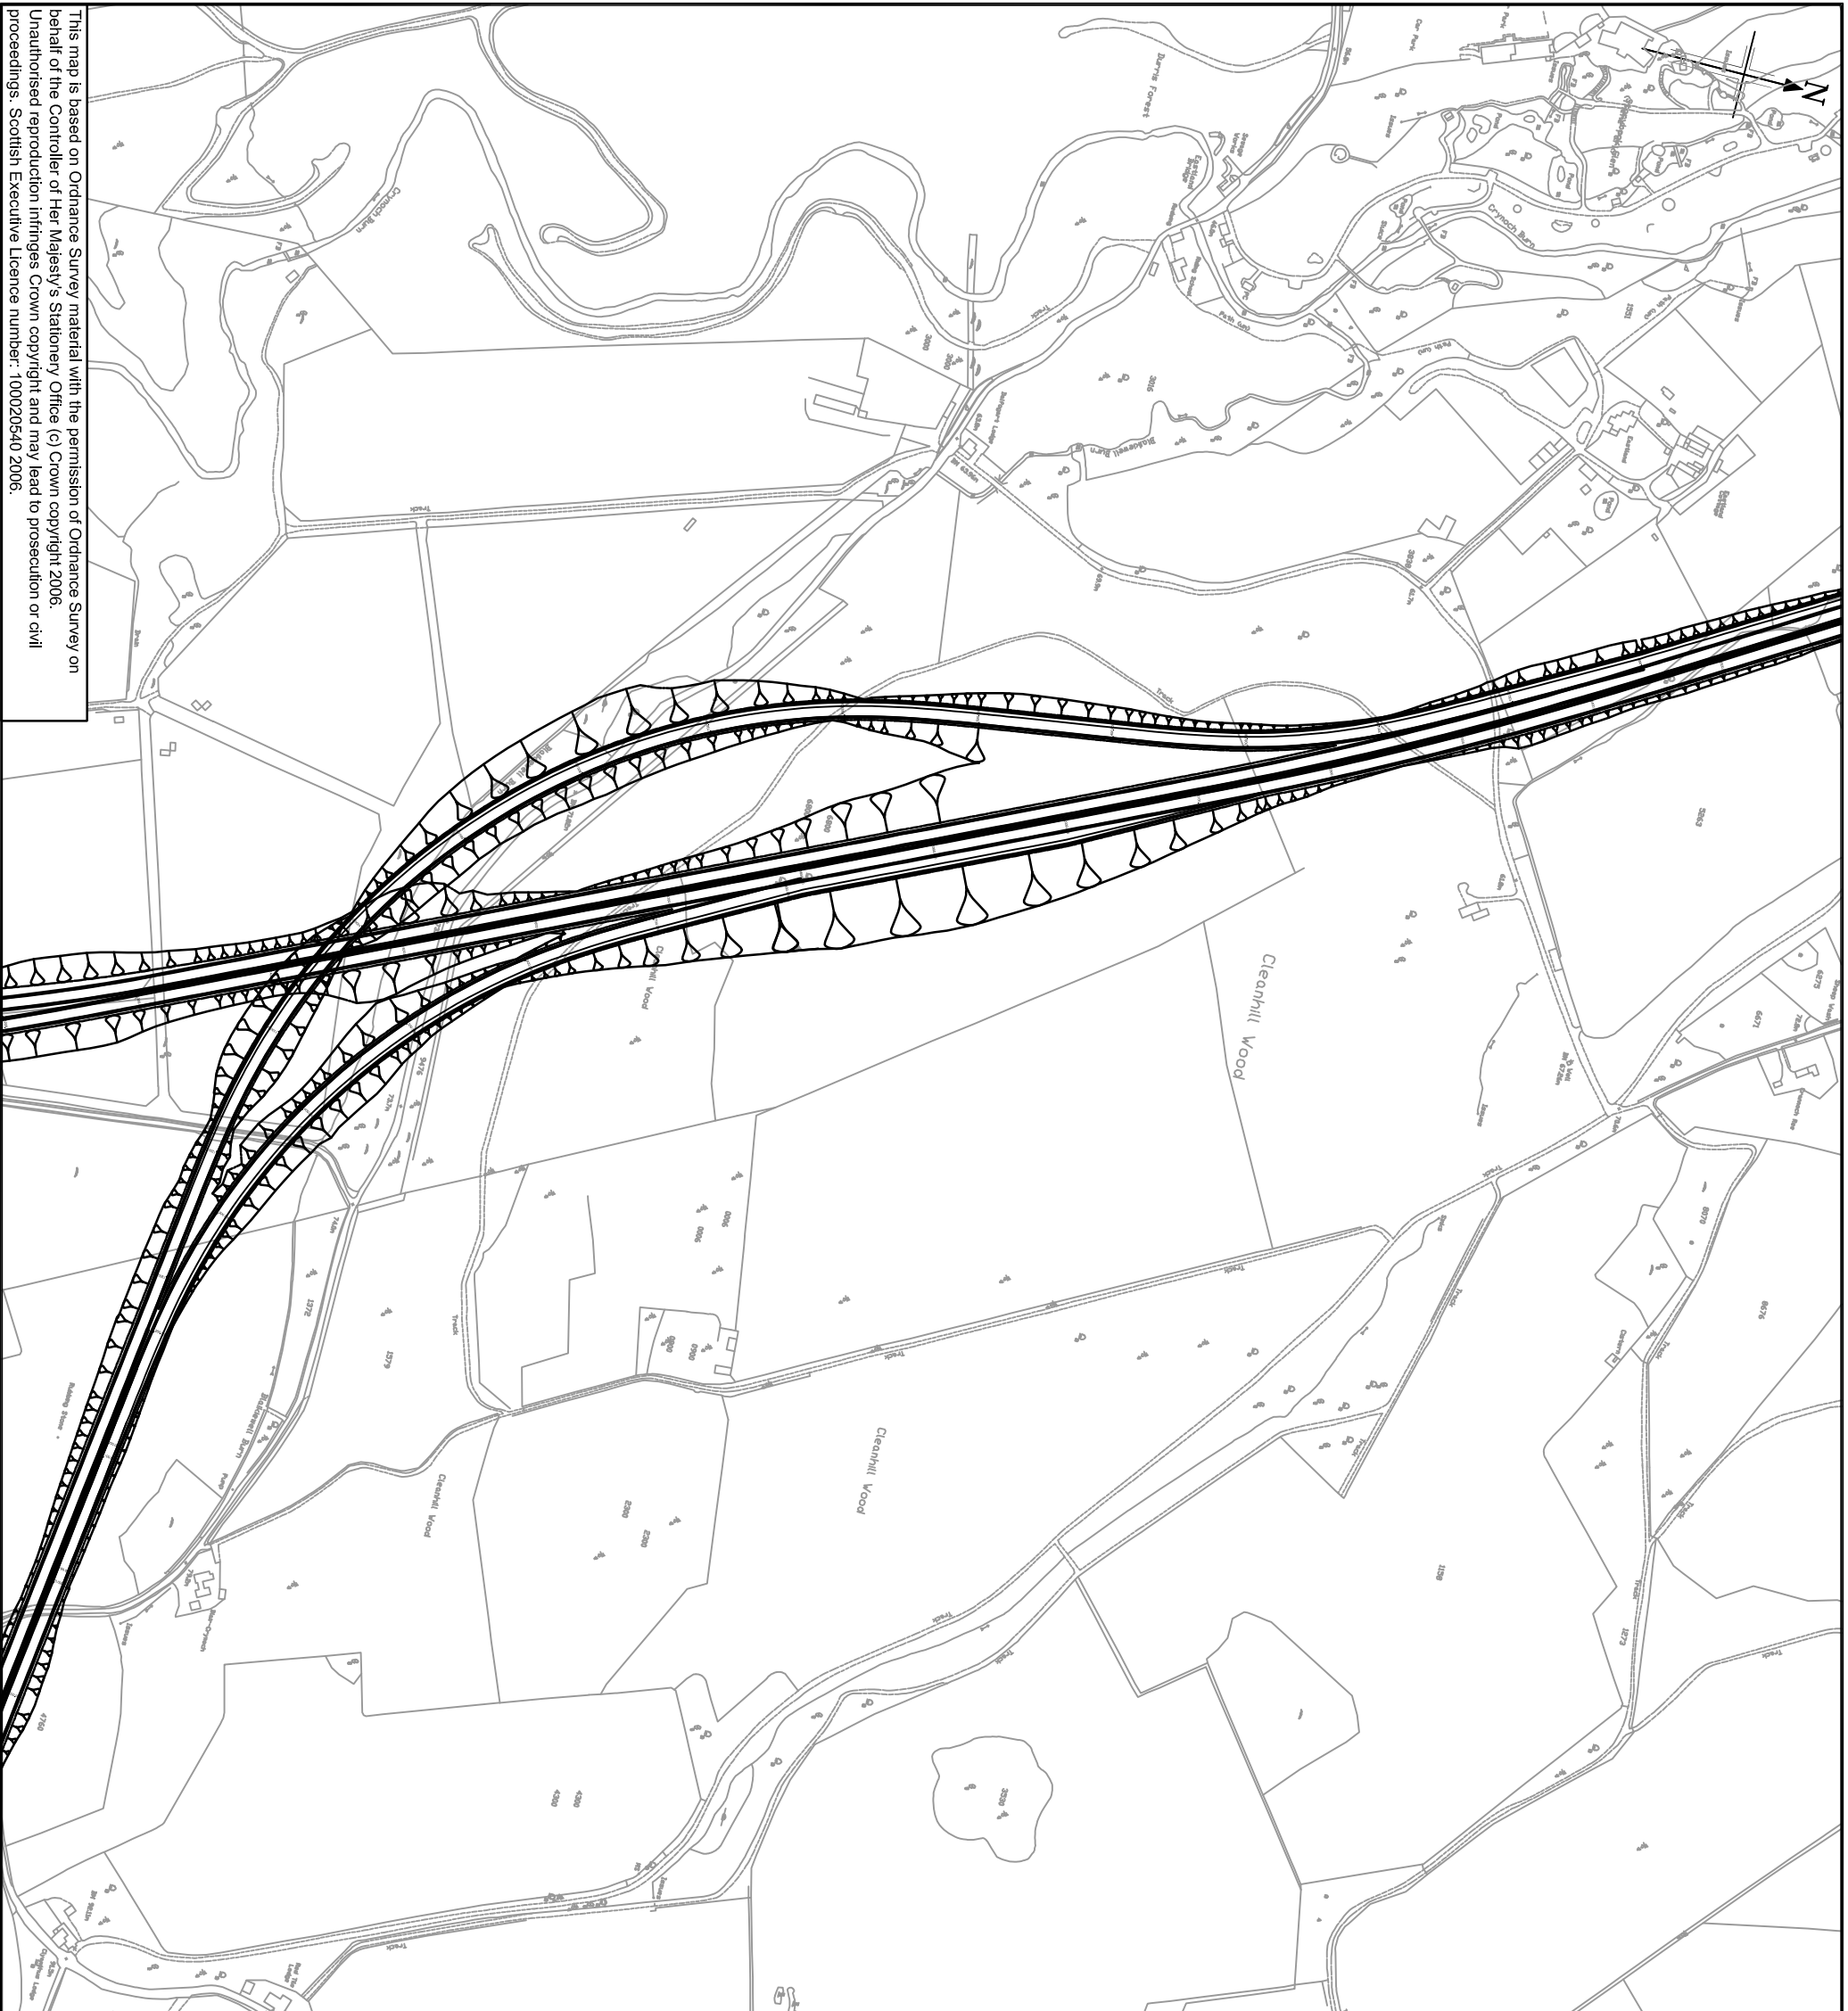

This map is based on Ordnance Survey material with the permission of Ordnance Survey on behalf of the Controller of Her Majesty's Stationery Office (c) Crown copyright 2006. Unauthorised reproduction infringes Crown copyright and may lead to prosecution or civil proceedings. Scottish Executive Licence number: 100020540 2006.

Rev	Revision	Purpose of revision	Drawn	Checked	Approved
0					

JACOBS BABTIE
 55 Botwell Street, Glasgow, G2 7HX, UK
 Tel: 0141 204 2511 Fax: 0141 226 3109
 www.jacobsbabtie.com



Drawing title
**Final Assessment
 Junction Options
 Burnhead Option 2**


Drawing status
PRELIMINARY

Scale	1:5,000 @ A3	Do not scale
JIB no.	10132	
Client no.		

Drawing number
Figure 7

Rev
0

This drawing is not to be used in whole or part other than for the intended purpose and project as defined on this drawing. Refer to the contract for full terms and conditions.

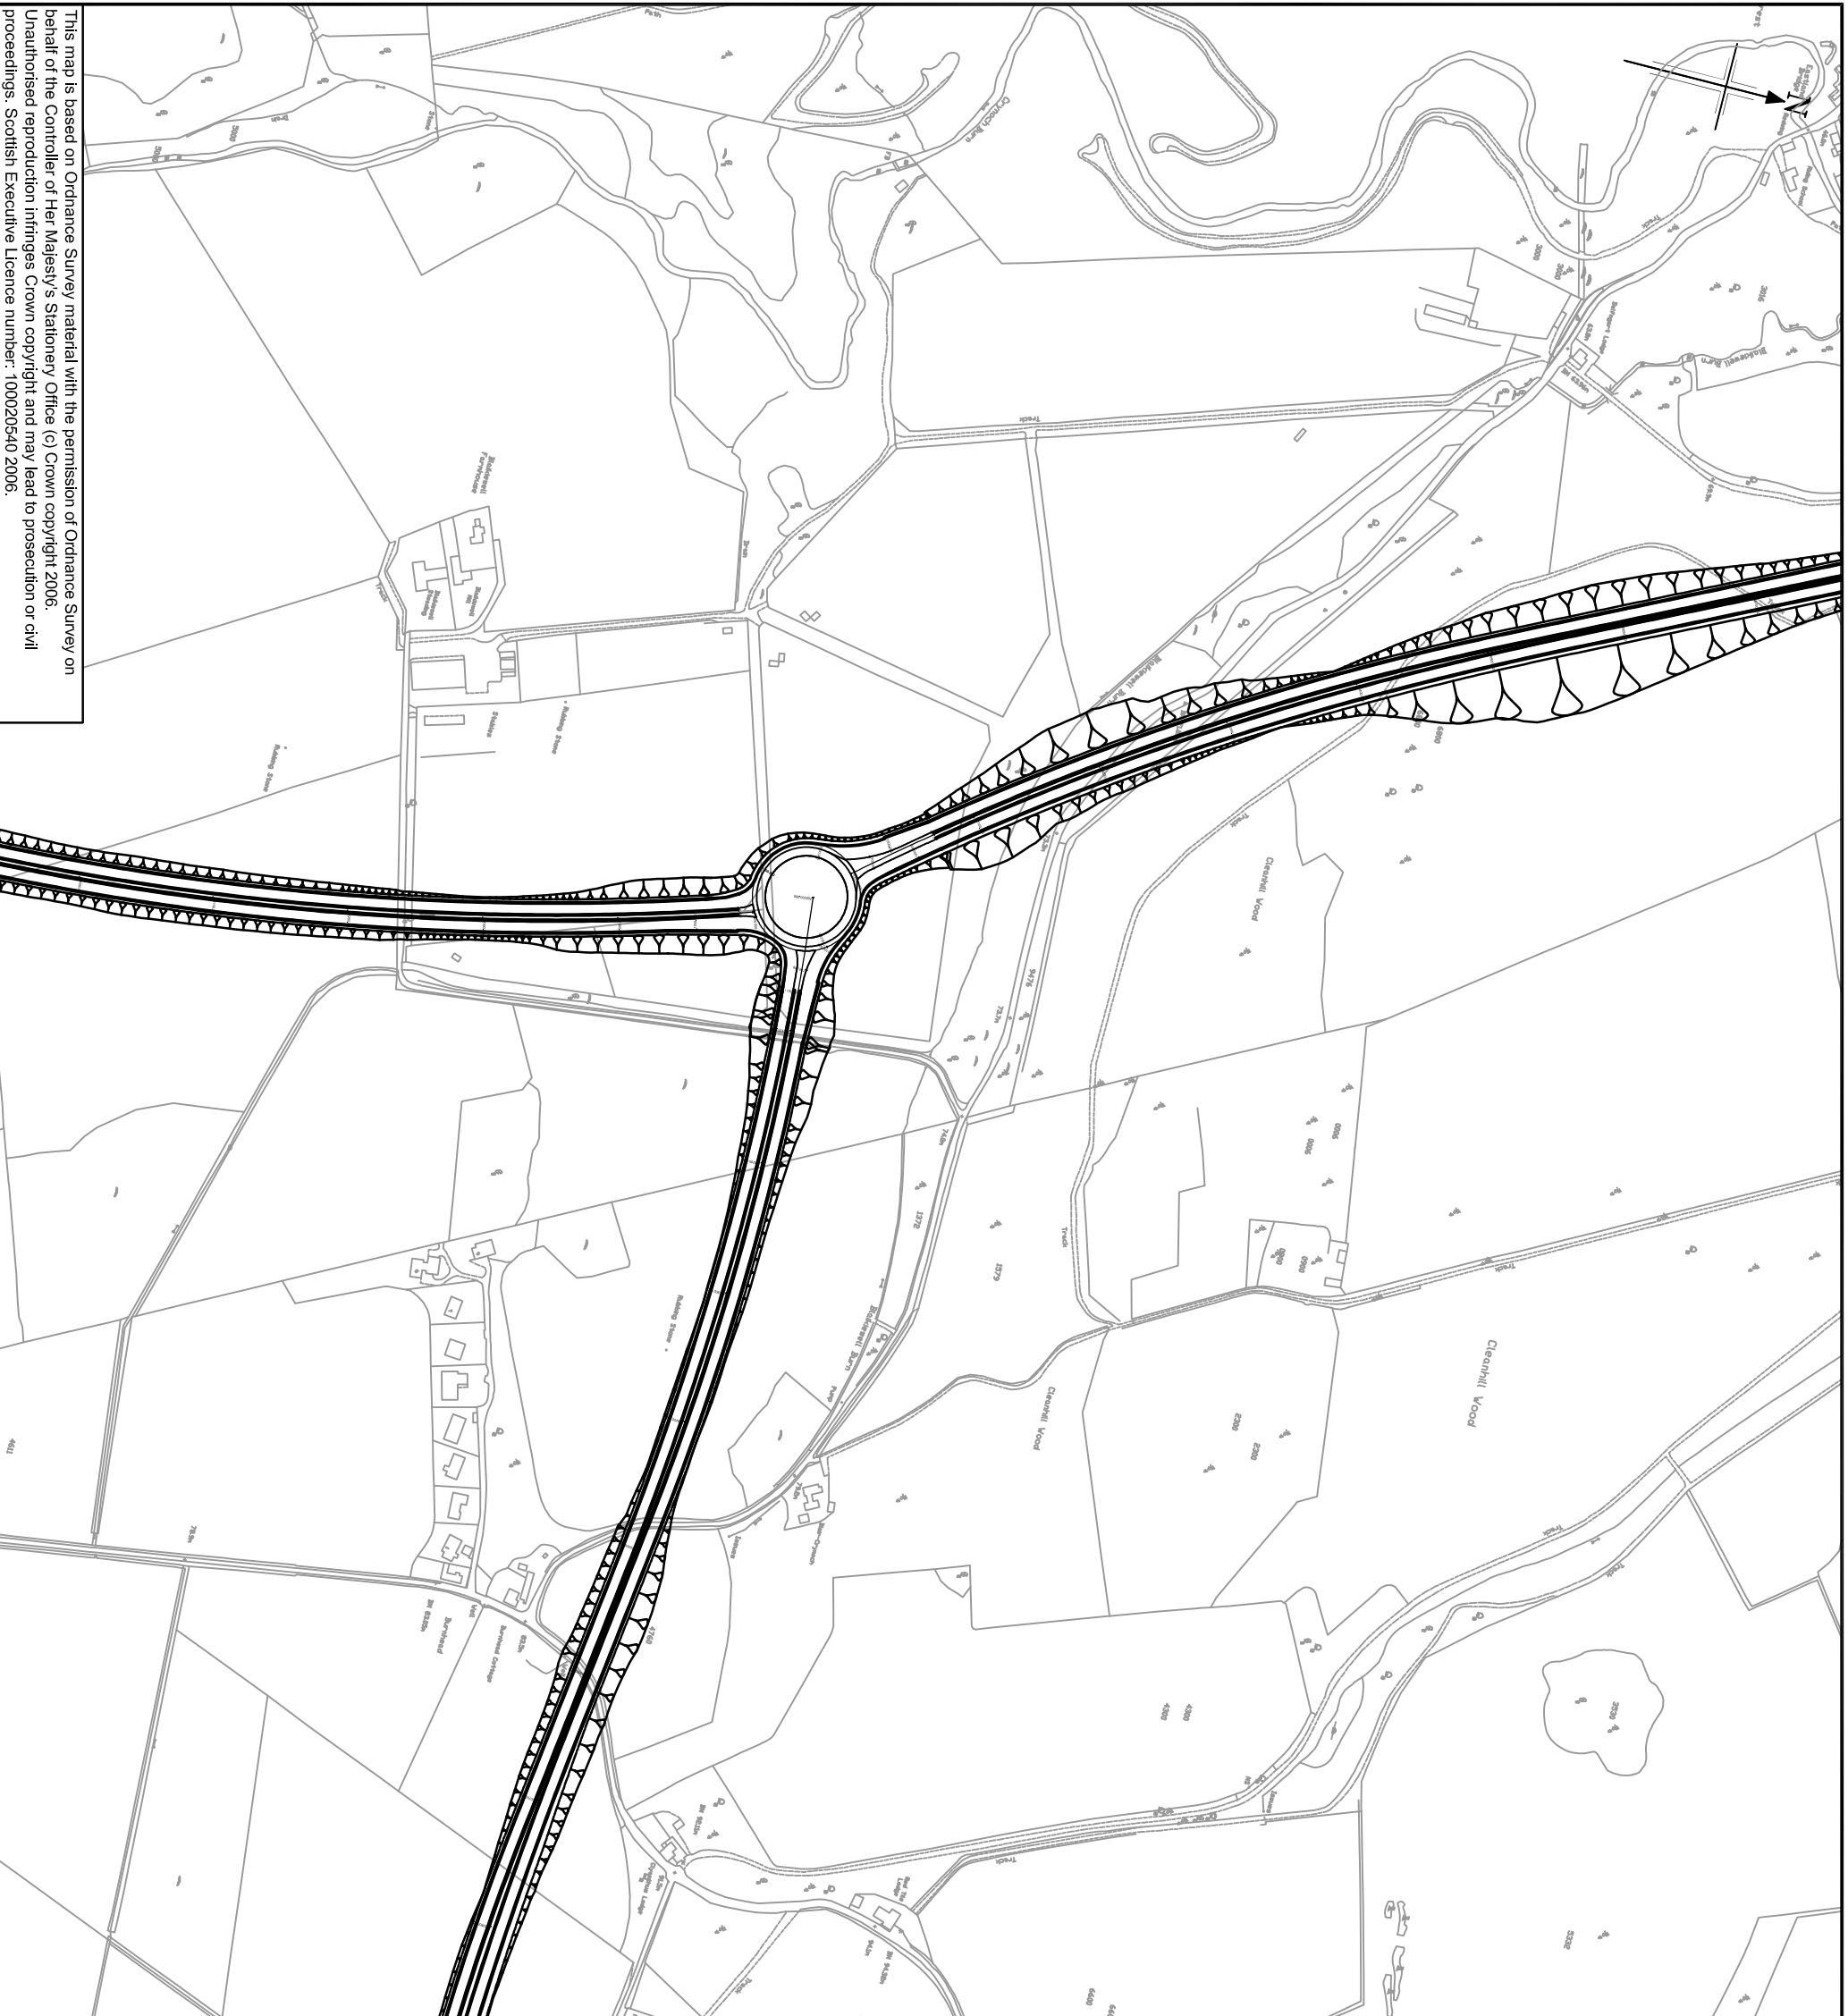

This map is based on Ordnance Survey material with the permission of Ordnance Survey on behalf of the Controller of Her Majesty's Stationery Office (c) Crown copyright 2006. Unauthorised reproduction infringes Crown copyright and may lead to prosecution or civil proceedings. Scottish Executive Licence number: 100020540 2006.

Rev	Revision	Purpose of revision	Drawn	Checked	Approved
0					

JACOBS BABTIE
 55 Botwell Street, Glasgow, G2 7HX, UK
 Tel: 0141 204 2511 Fax: 0141 226 3109
 www.jacobsbabtie.com




Drawing title
**Final Assessment
 Junction Options
 Burnhead Option 3**

Drawing status
PRELIMINARY

Scale	1:5,000 @ A3	Do not scale
JB no.	1032	
Client no.		
Drawing number		

Figure 8

This drawing is not to be used in whole or part other than for the intended purpose and project as defined on this drawing. Refer to the contract for full terms and conditions.

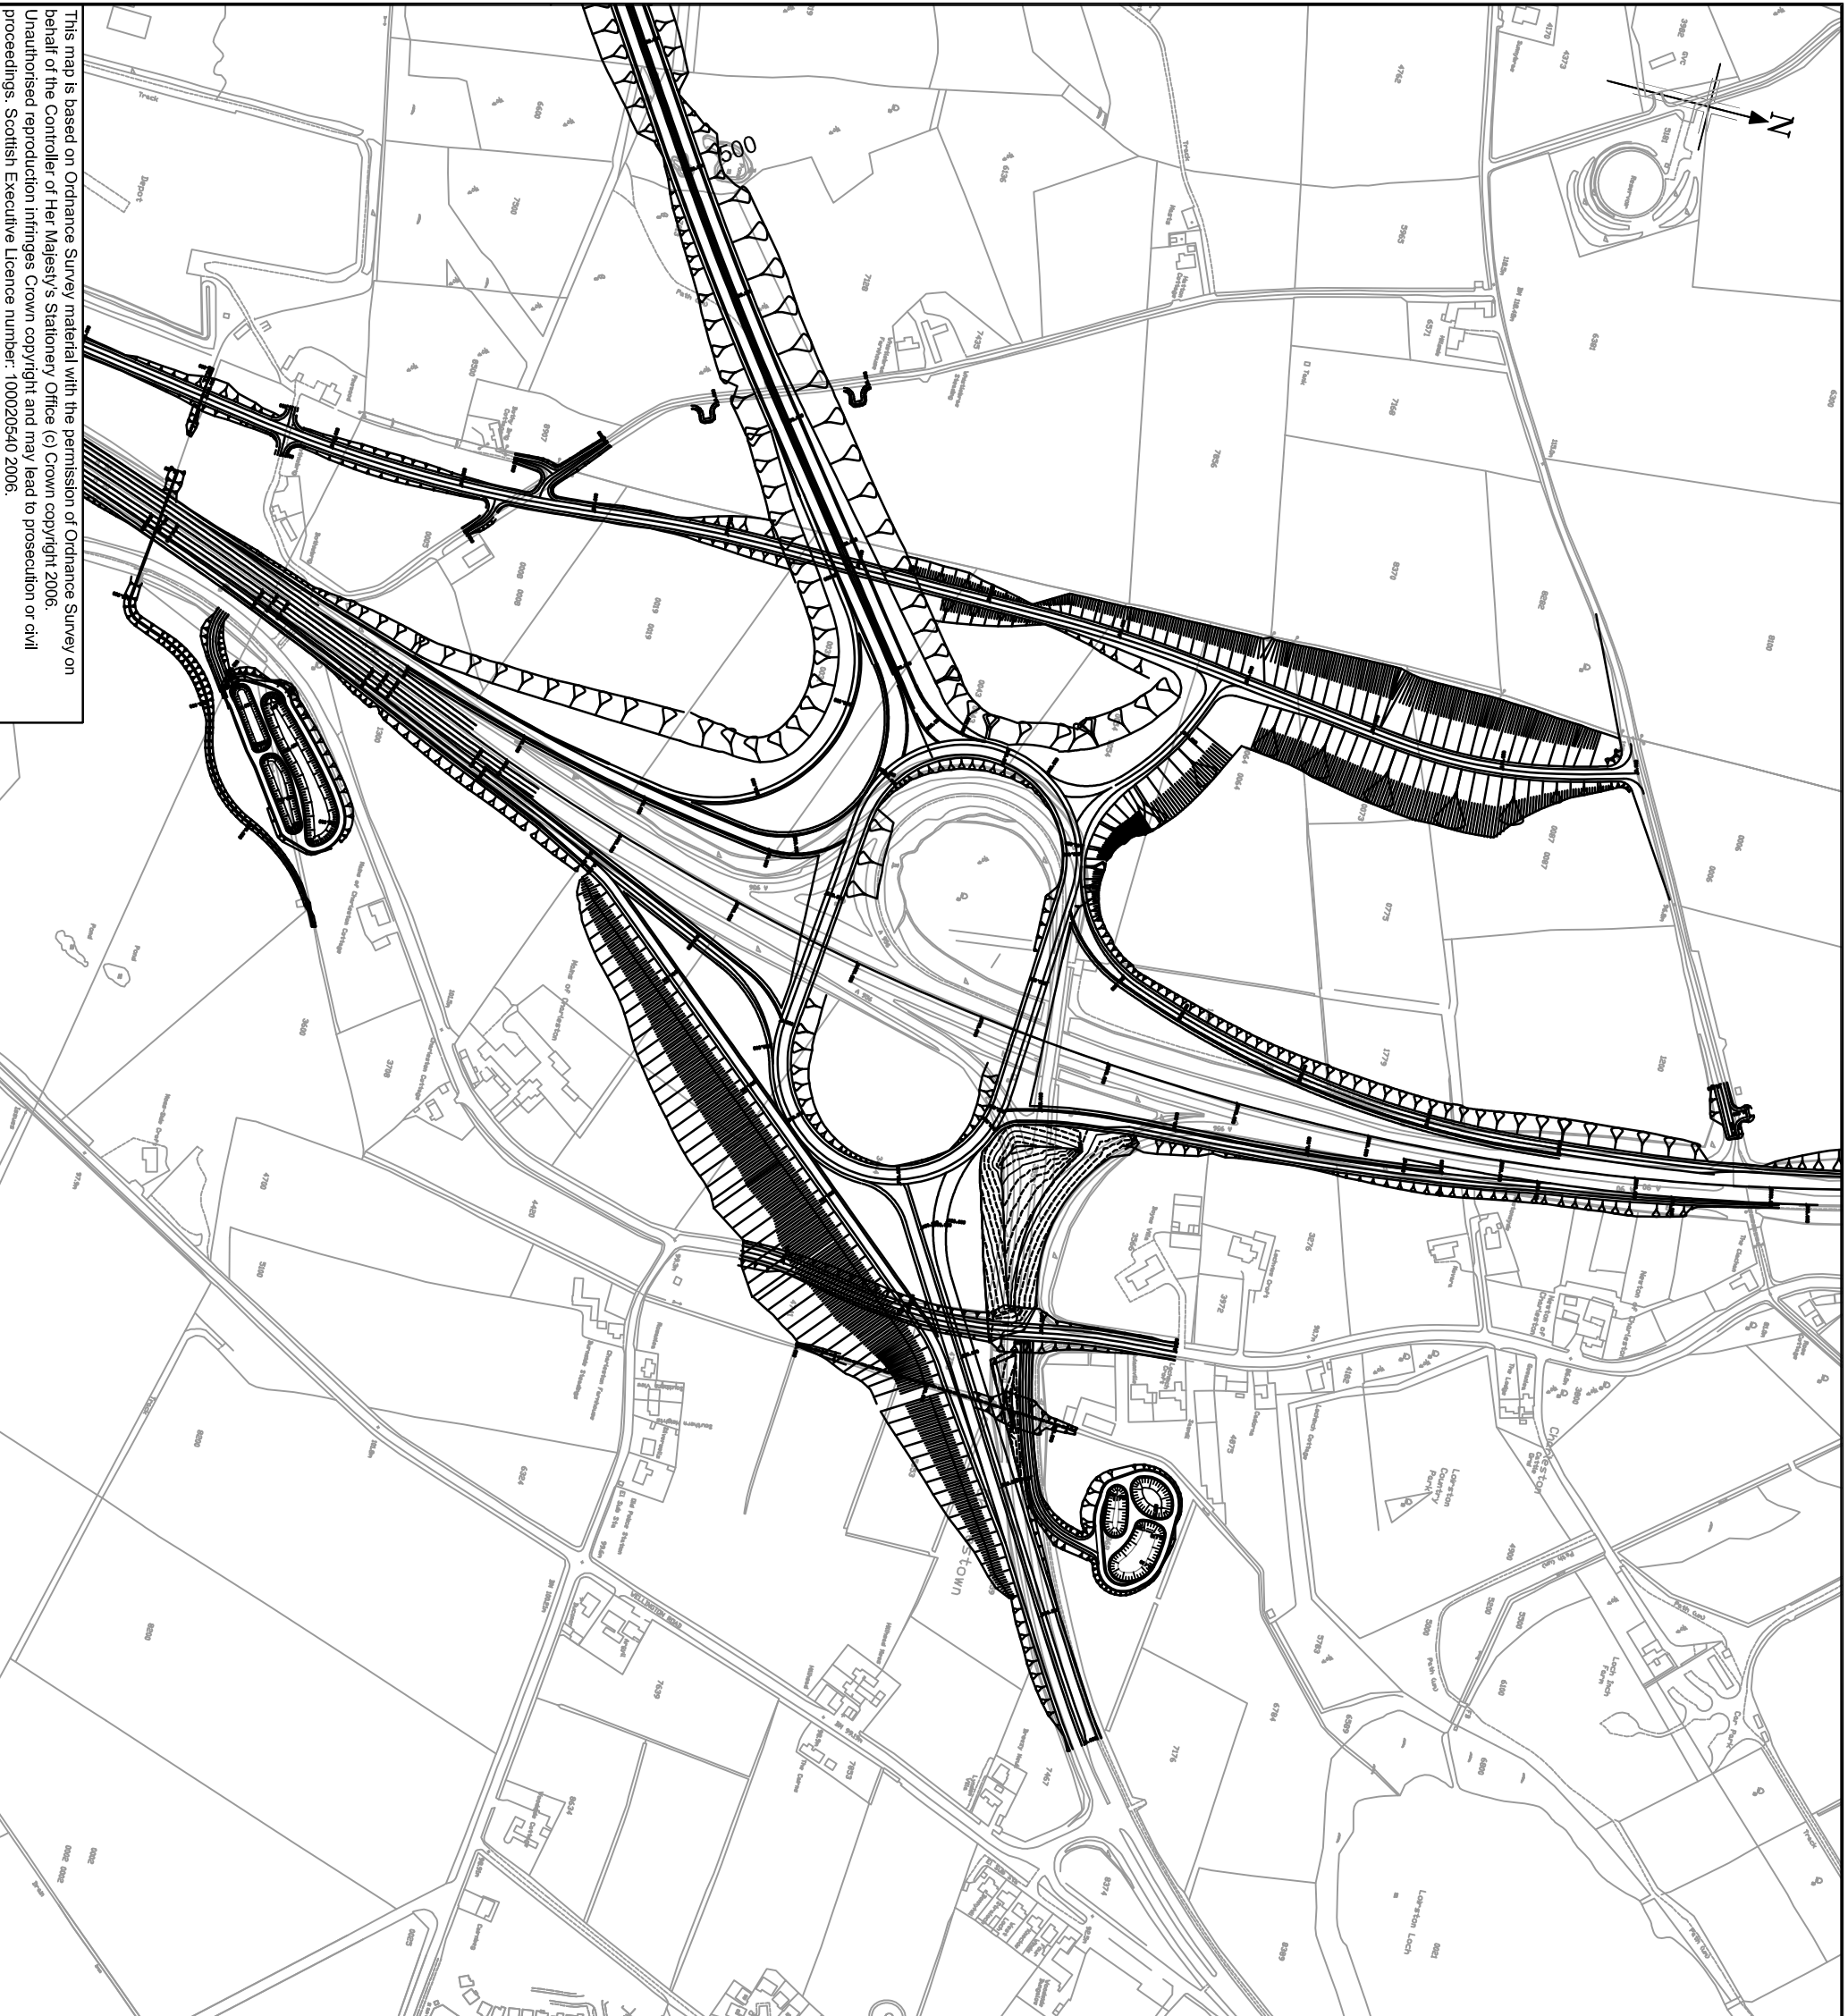

This map is based on Ordnance Survey material with the permission of Ordnance Survey on behalf of the Controller of Her Majesty's Stationery Office (c) Crown copyright 2006. Unauthorised reproduction infringes Crown copyright and may lead to prosecution or civil proceedings. Scottish Executive Licence number: 100020540 2006.

Rev	Revision	Purpose of revision	Drawn	Checked	Approved
0					

JACOBS BABTIE
 55 Botwell Street, Glasgow, G2 7HX, UK
 Tel: 0141 204 2511 Fax: 0141 226 3109
 www.jacobsbabtie.com




Drawing title
**Final Assessment
 Junction Options
 Charleston Option 1**

Drawing status
PRELIMINARY

Scale	1:5,000 @ A3	Do not scale
JIB no.	10132	
Client no.		
Drawing number		

Figure 9

This drawing is not to be used in whole or part other than for the intended purpose and project as defined on this drawing. Refer to the contract for full terms and conditions.

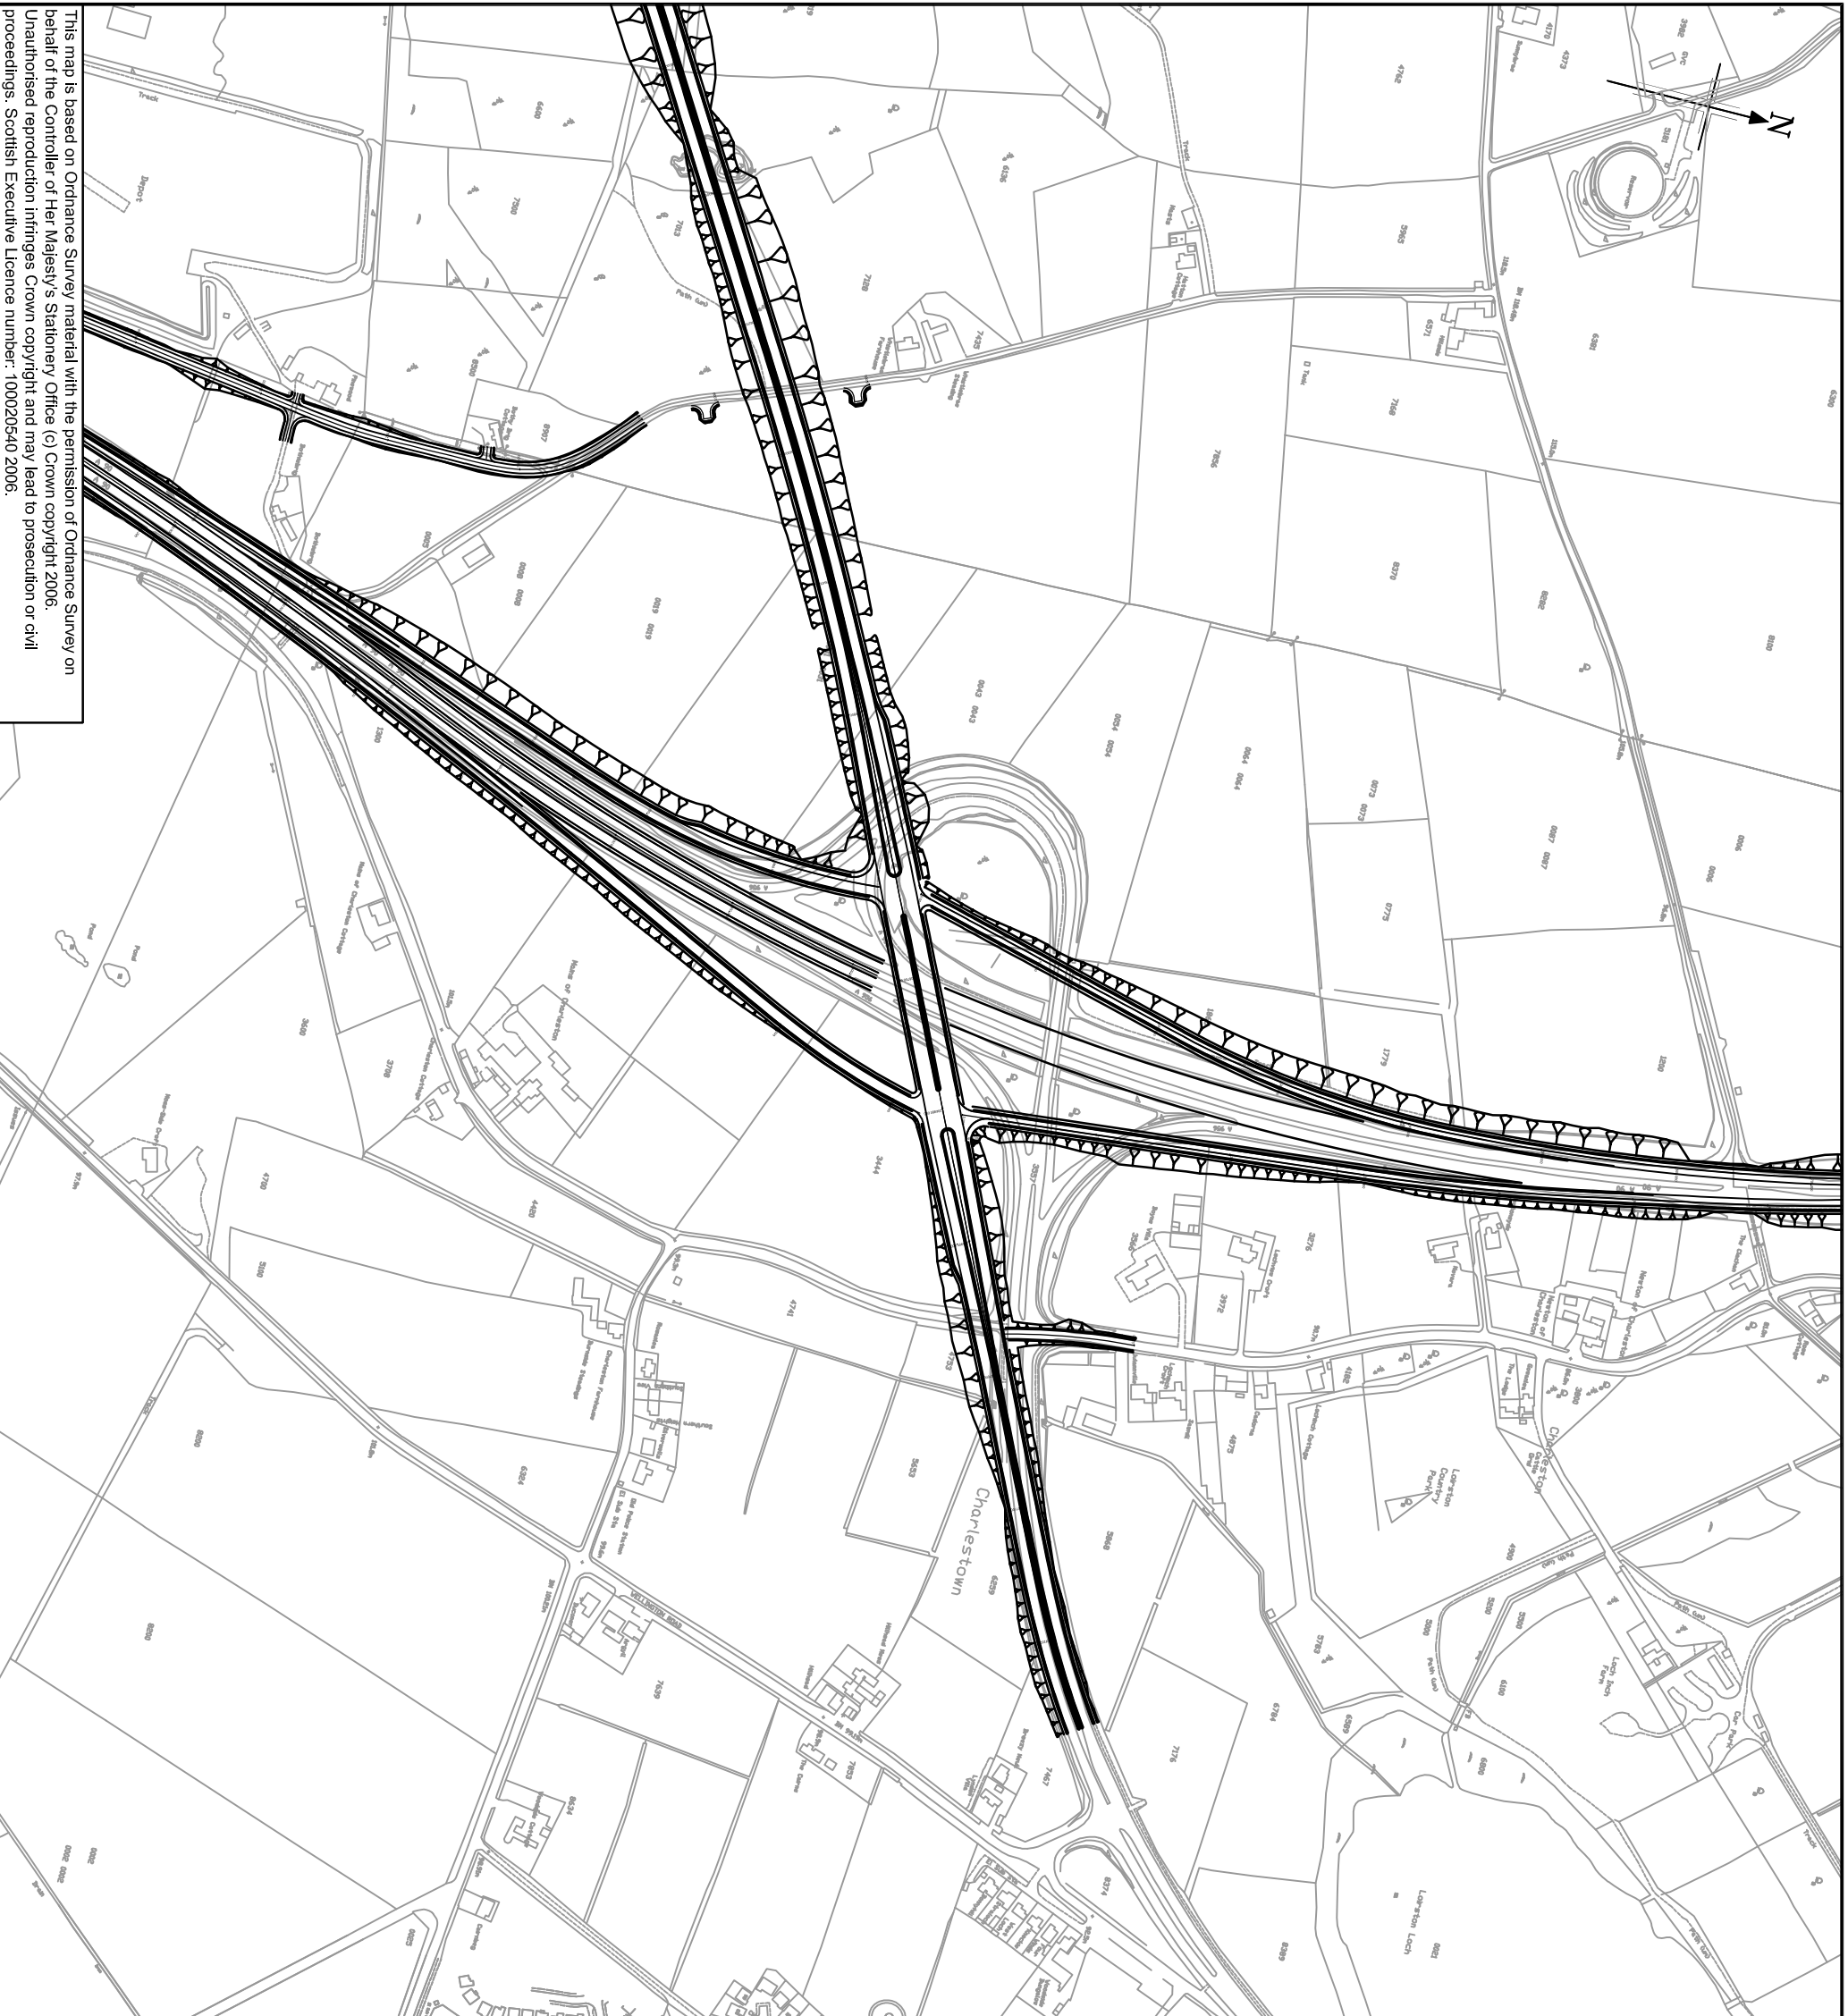

This map is based on Ordnance Survey material with the permission of Ordnance Survey on behalf of the Controller of Her Majesty's Stationery Office (c) Crown copyright 2006. Unauthorised reproduction infringes Crown copyright and may lead to prosecution or civil proceedings. Scottish Executive Licence number: 100020540 2006.

Rev	Revision	Purpose of revision	Drawn	Checked	Approved
0					

JACOBS BABTIE
 95 Botwell Street, Glasgow, G2 7HX, UK
 Tel: 0141 204 2511 Fax: 0141 226 3109
 www.jacobsbabtie.com



Drawing title
Final Assessment
Junction Options
Charleston Option 2


Drawing status
PRELIMINARY

Scale	1:5,000 @ A3	Do not scale
JB no.	10132	
Client no.		

Drawing number
Figure 10

Rev
0

This drawing is not to be used in whole or part other than for the intended purpose and project as defined on this drawing. Refer to the contract for full terms and conditions.

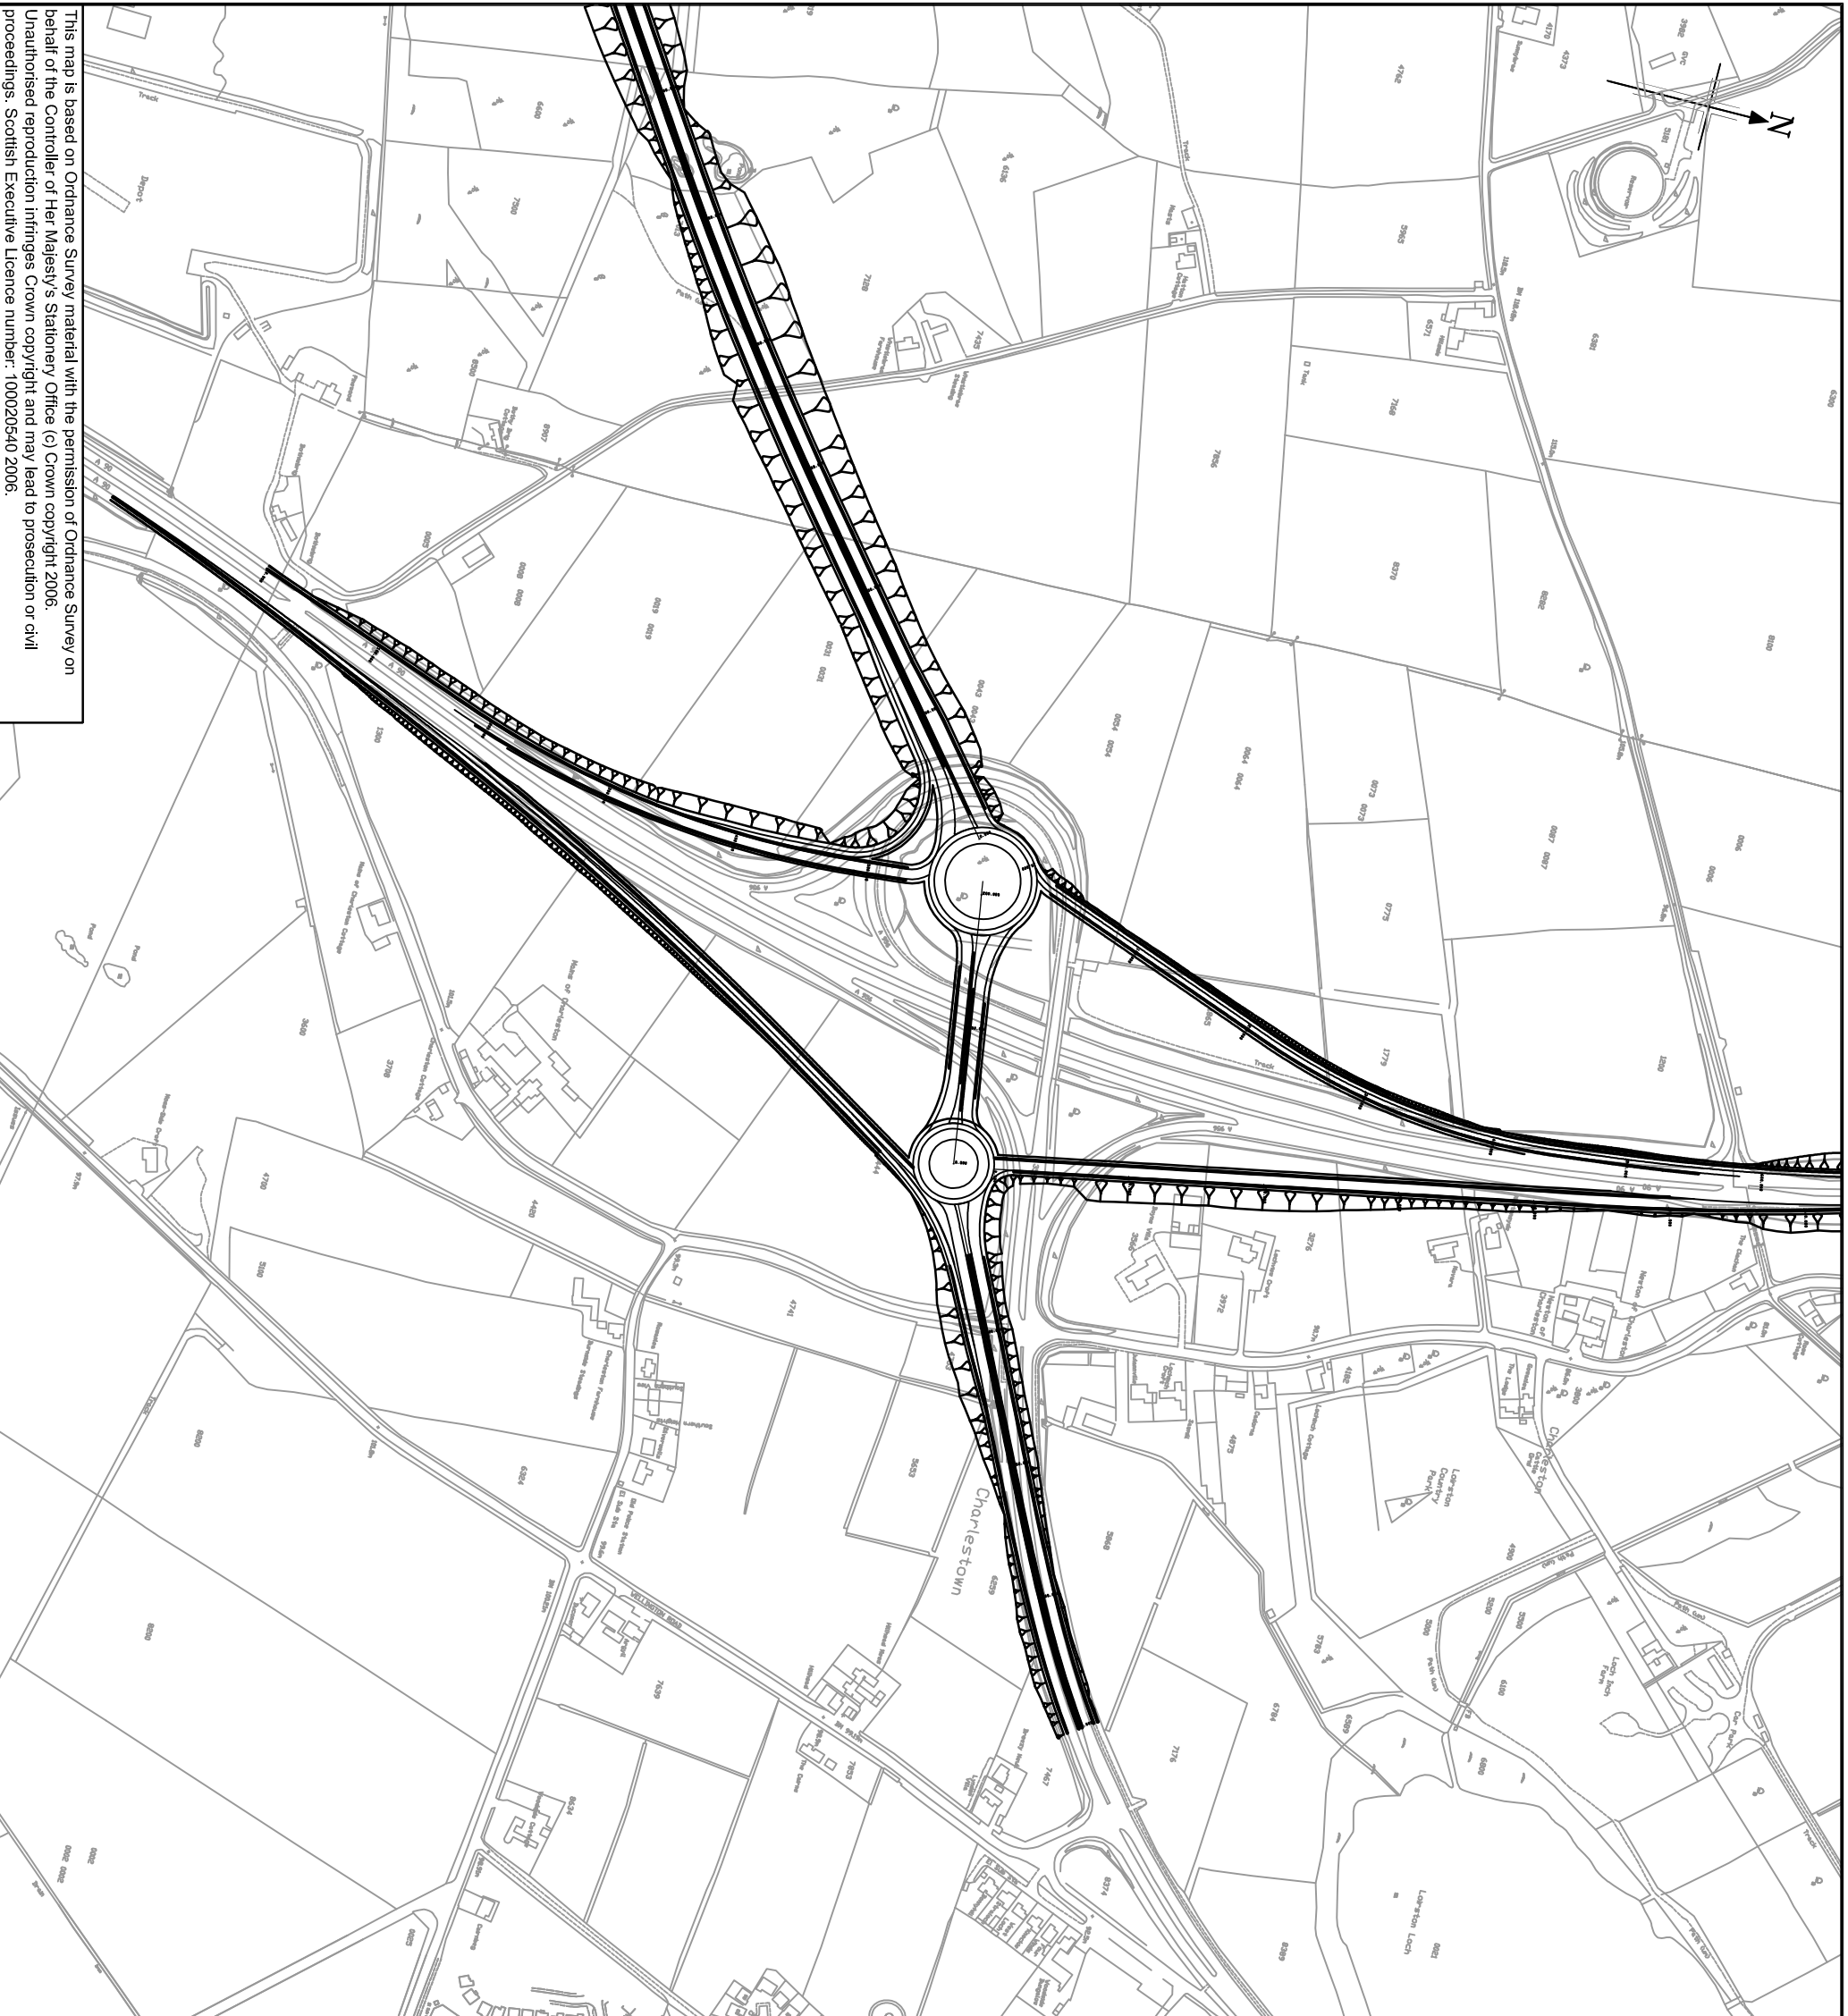

This map is based on Ordnance Survey material with the permission of Ordnance Survey on behalf of the Controller of Her Majesty's Stationery Office (c) Crown copyright 2006. Unauthorised reproduction infringes Crown copyright and may lead to prosecution or civil proceedings. Scottish Executive Licence number: 100020540 2006.

Rev	Revision	Purpose of revision	Drawn	Checked	Approved
0					

JACOBS BABTIE
 55 Botwell Street, Glasgow, G2 7HX, UK
 Tel: 0141 204 2511 Fax: 0141 226 3109
 www.jacobsbabtie.com



Drawing title
**Final Assessment
 Junction Options
 Charlestown Option 3**


Drawing status
PRELIMINARY

Scale	1:5,000 @ A3	Do not scale
JB no.	10132	
Client no.		

Drawing number
Figure 11

Rev
0

This drawing is not to be used in whole or part other than for the intended purpose and project as defined on this drawing. Refer to the contract for full terms and conditions.

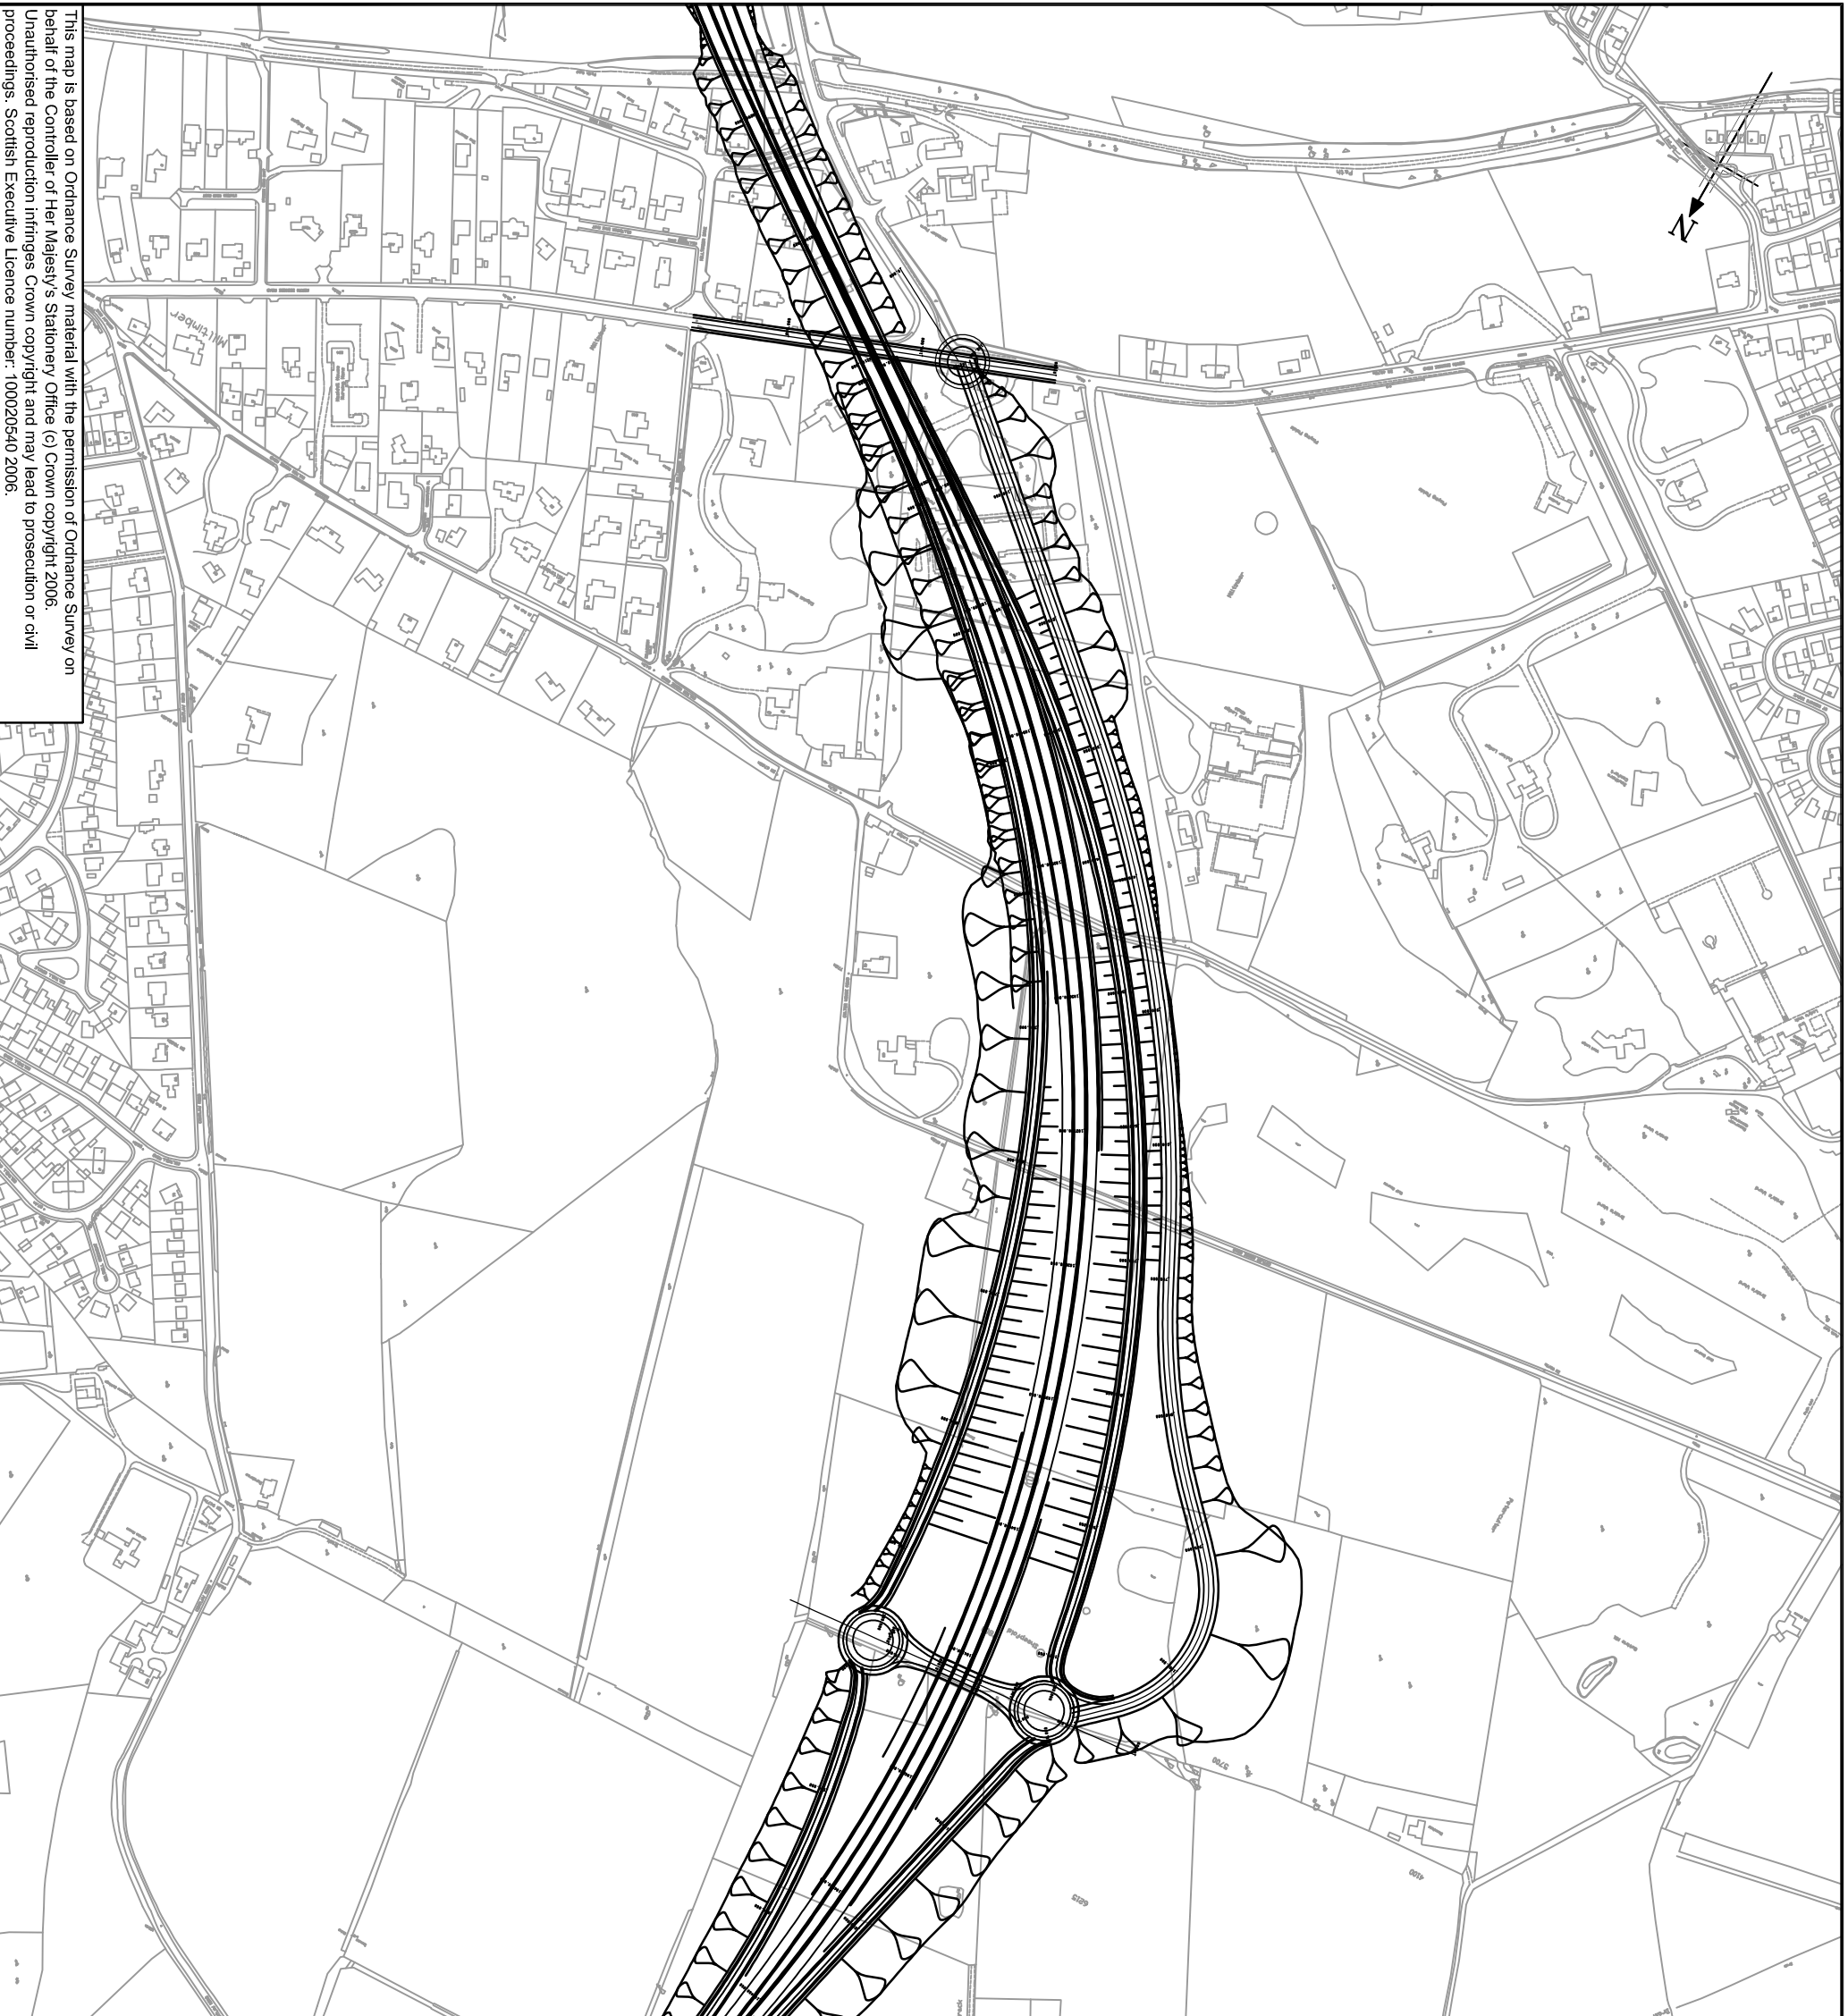

This map is based on Ordnance Survey material with the permission of Ordnance Survey on behalf of the Controller of Her Majesty's Stationery Office (c) Crown copyright 2006. Unauthorised reproduction infringes Crown copyright and may lead to prosecution or civil proceedings. Scottish Executive Licence number: 100020540 2006.

Rev	Revision	Purpose of revision	Drawn	Checked	Approved
0					

JACOBS BABTIE
 55 Botwell Street, Glasgow, G2 7HX, UK
 Tel: 0141 204 2511 Fax: 0141 226 3109
 www.jacobsbabtie.com



Drawing title
Final Assessment
Junction Options
Milltimber (A93) Option 1


Drawing status
PRELIMINARY

Scale	1:5,000 @ A3	Do not scale
JB no.	1032	
Client no.		

Drawing number
Figure 12

Rev
0

This drawing is not to be used in whole or part other than for the intended purpose and project as defined on this drawing. Refer to the contract for full terms and conditions.

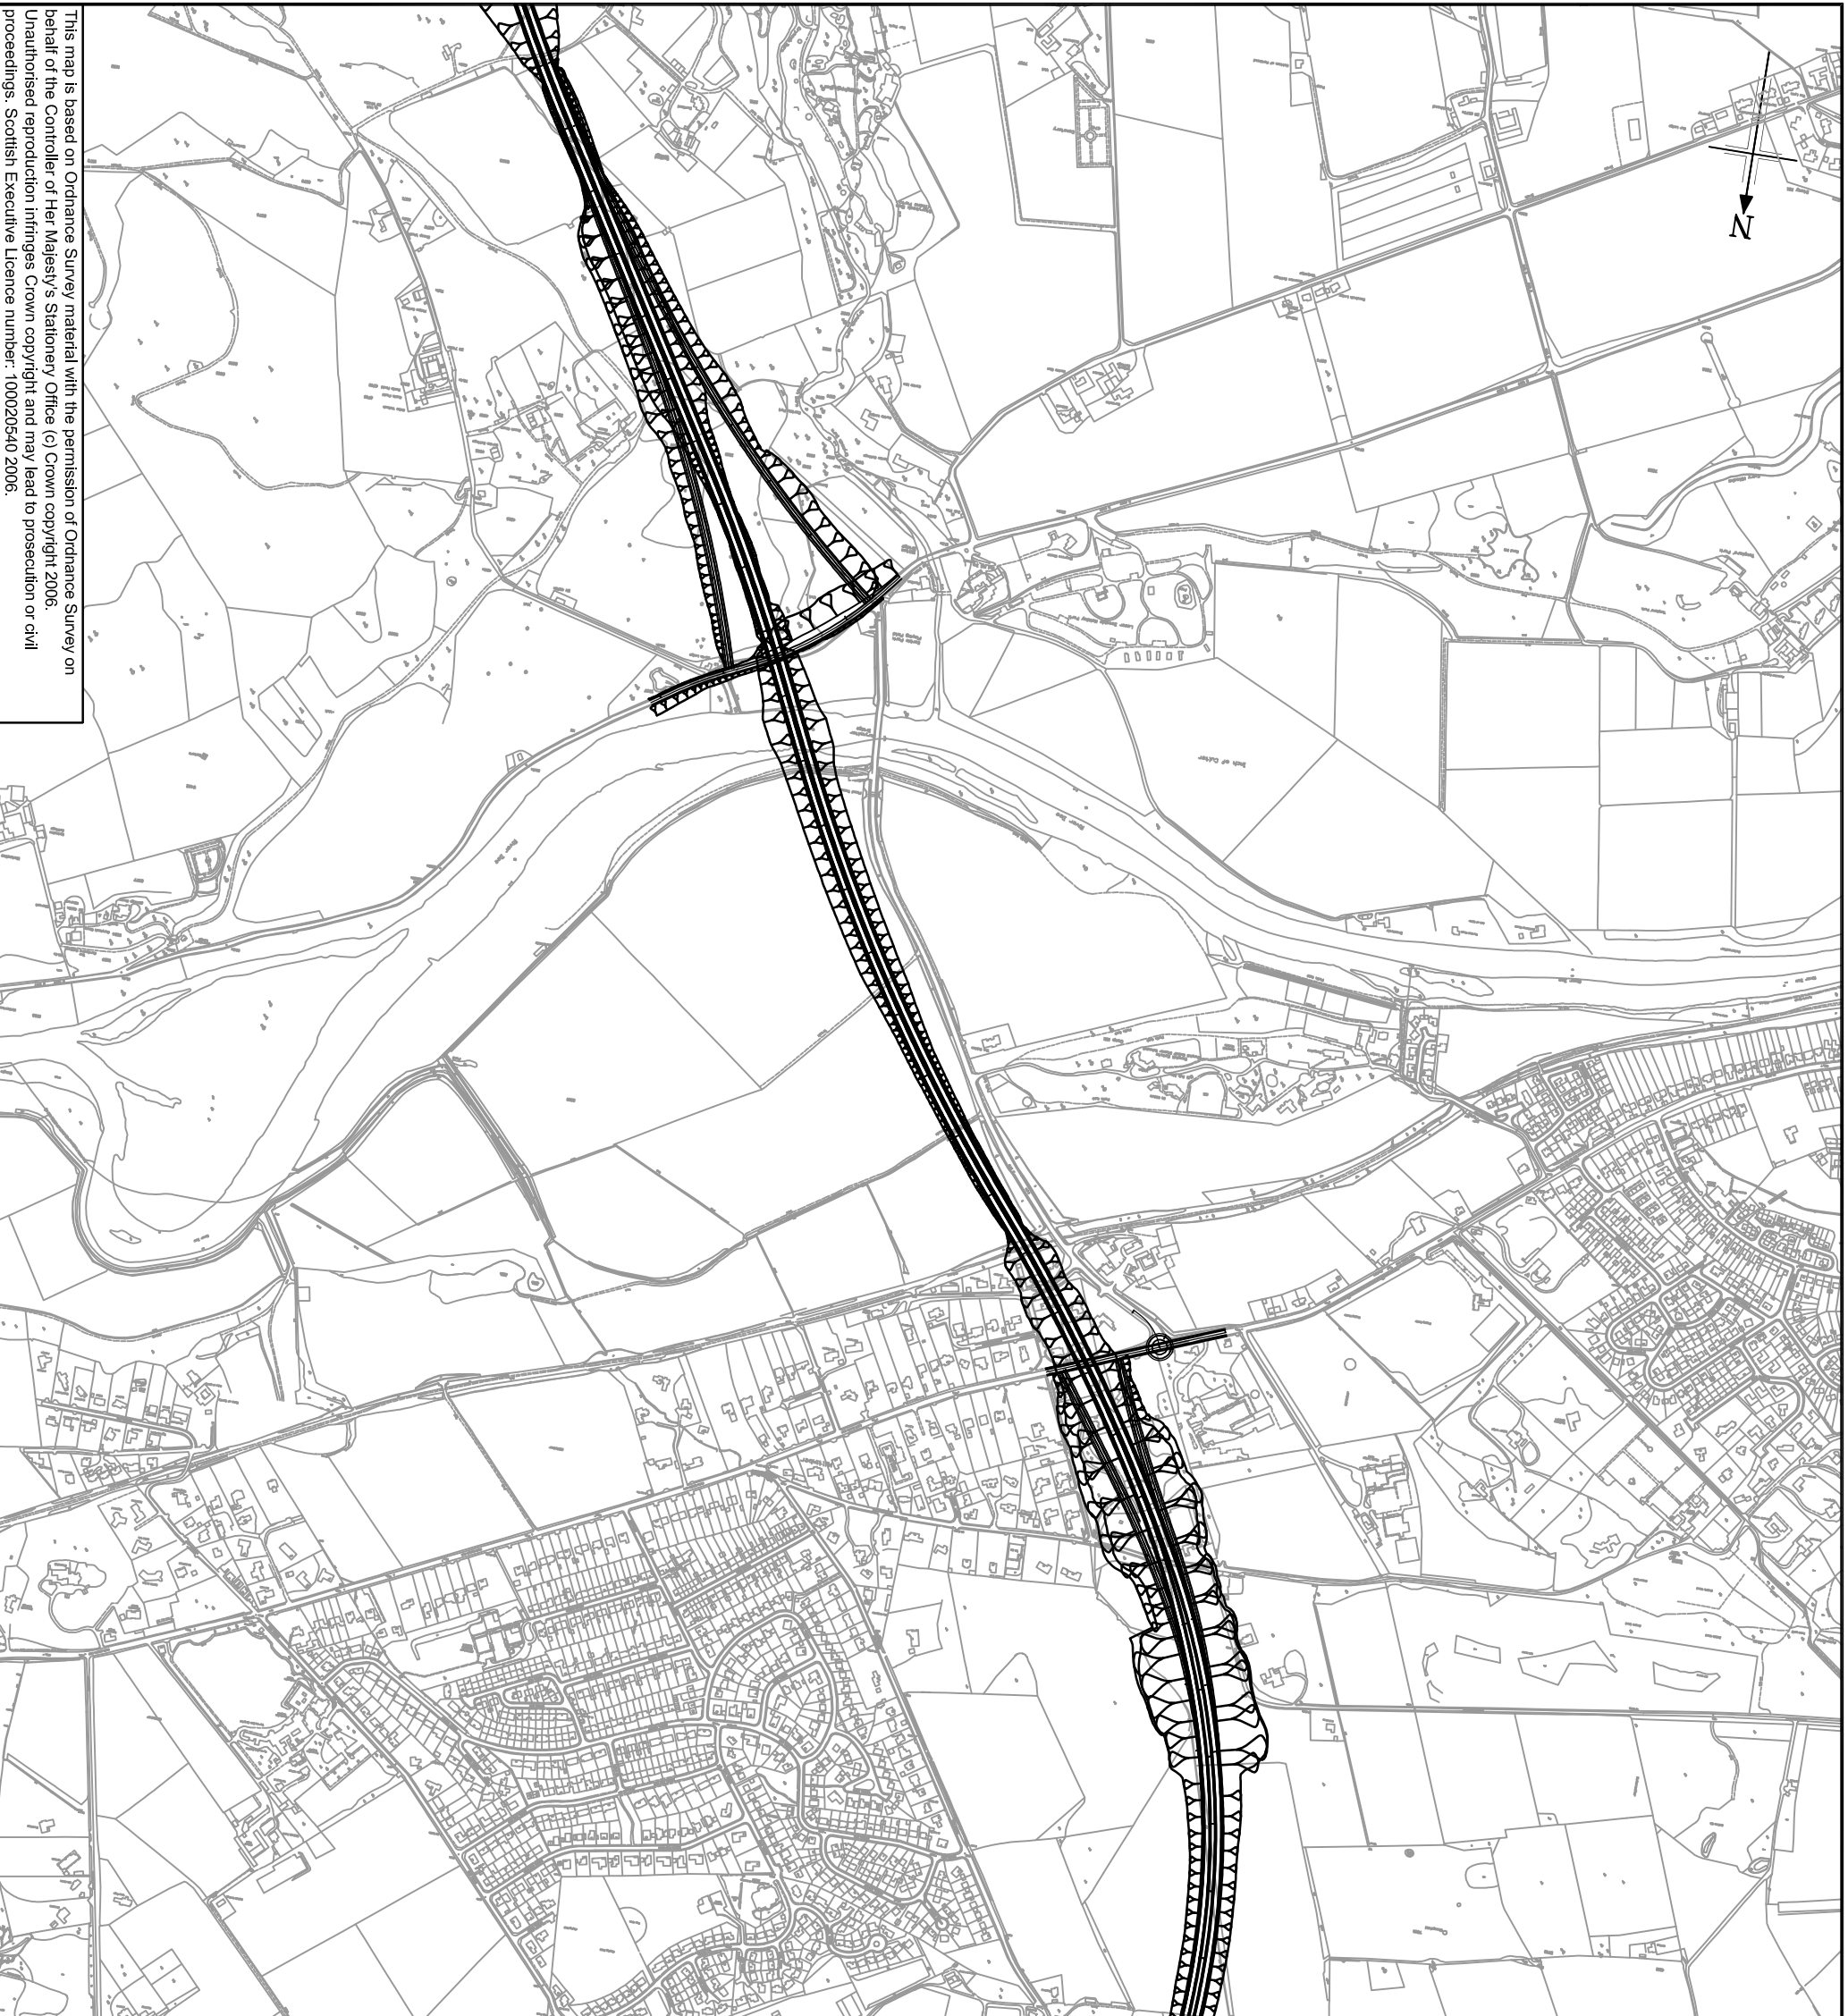

This map is based on Ordnance Survey material with the permission of Ordnance Survey on behalf of the Controller of Her Majesty's Stationery Office (c) Crown copyright 2006. Unauthorised reproduction infringes Crown copyright and may lead to prosecution or civil proceedings. Scottish Executive Licence number: 100020540 2006.

Rev	Revision	Purpose of revision	Drawn	Checked	Approved
0					

JACOBS BARTIE
 55 Borthwell Street, Glasgow, G2 7HX, UK
 Tel: 0141 204 2511 Fax: 0141 226 3109
 www.jacobsbartie.com




Drawing title
Final Assessment
Junction Options
Millinber (A93) Option 2

Drawing status	PRELIMINARY	
Scale	1:10,000 @ A3	Do not scale
JB no.	1032	
Client no.		
Drawing number		

Figure 13

This drawing is not to be used in whole or part other than for the intended purpose and project as defined on this drawing. Refer to the contract for full terms and conditions.

Rev
0

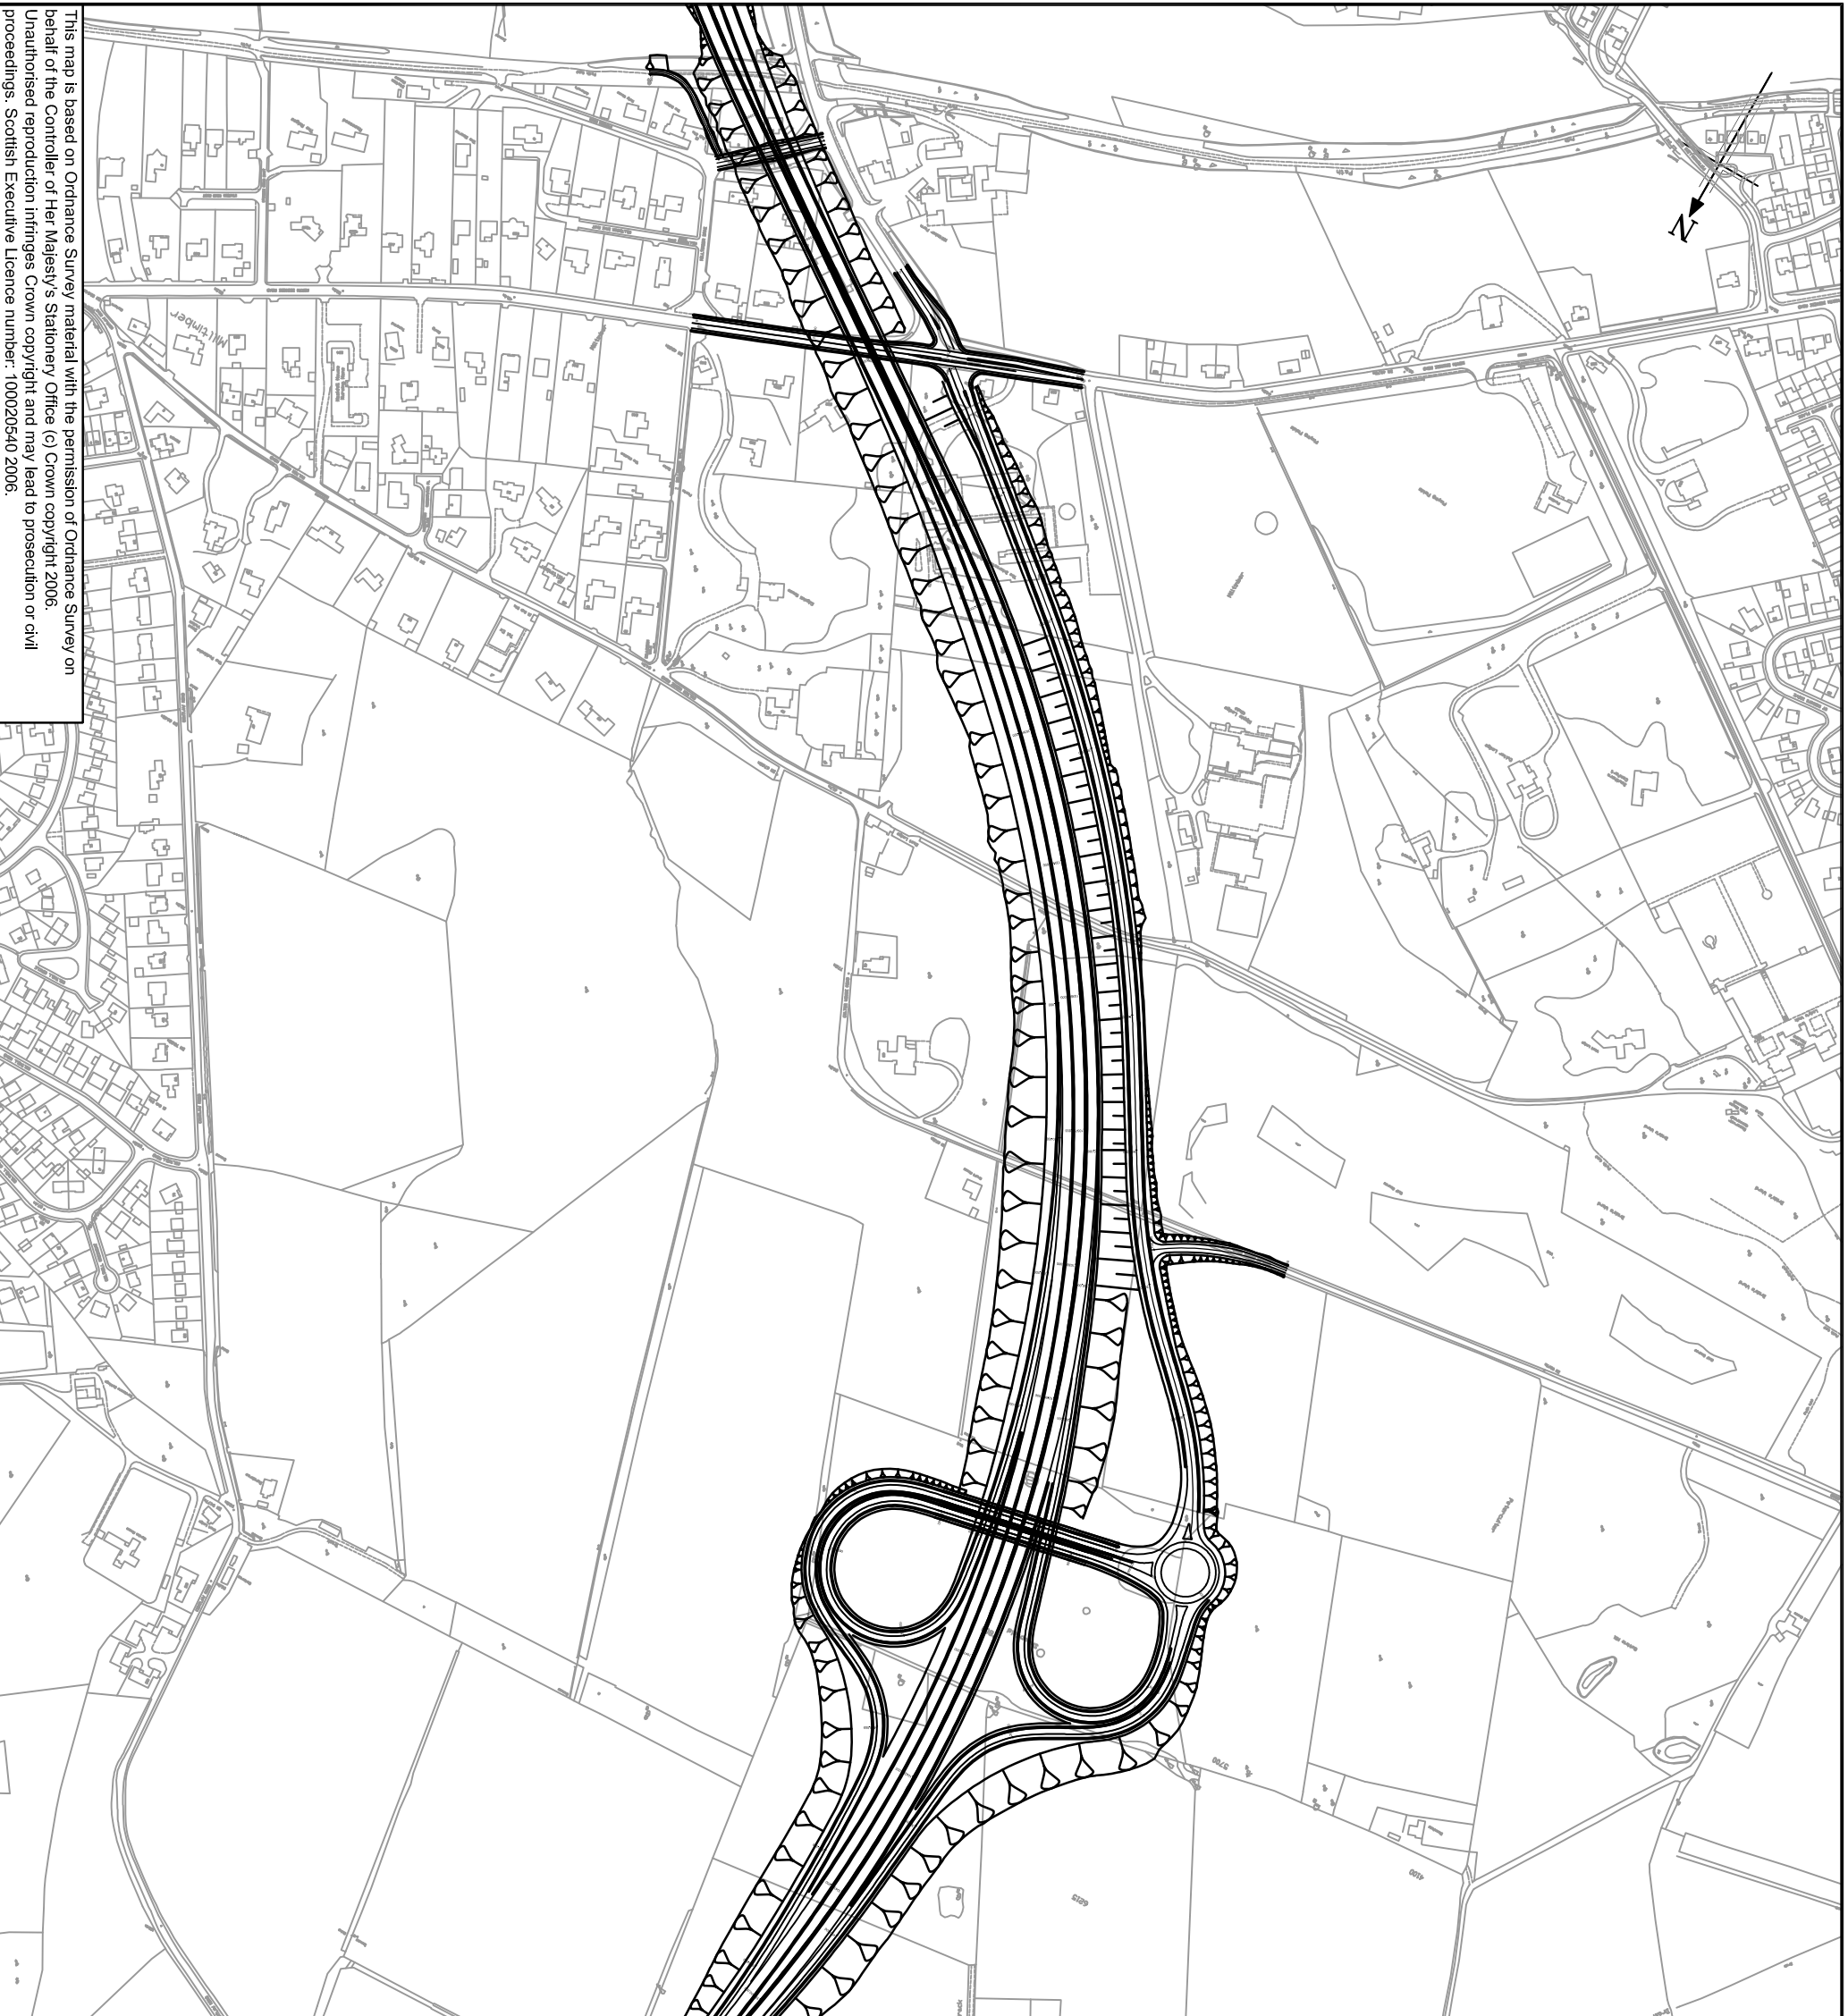

This map is based on Ordnance Survey material with the permission of Ordnance Survey on behalf of the Controller of Her Majesty's Stationery Office (c) Crown copyright 2006. Unauthorised reproduction infringes Crown copyright and may lead to prosecution or civil proceedings. Scottish Executive Licence number: 100020540 2006.

Rev	Revision	Purpose of revision	Drawn	Checked	Approved
0					

JACOBS BARTIE
 95 Botwell Street, Glasgow, G2 7HX, UK
 Tel: 0141 204 2511 Fax: 0141 226 3109
 www.jacobsbartie.com




Drawing title
Final Assessment
Junction Options
Millinber (A93) Option 3

Drawing status
PRELIMINARY

Scale	1:5,000 @ A3	Do not scale
JB no.	1032	

Client no.
 Drawing number
Figure 14
 Rev
0

This drawing is not to be used in whole or part other than for the intended purpose and project as defined on this drawing. Refer to the contract for full terms and conditions.

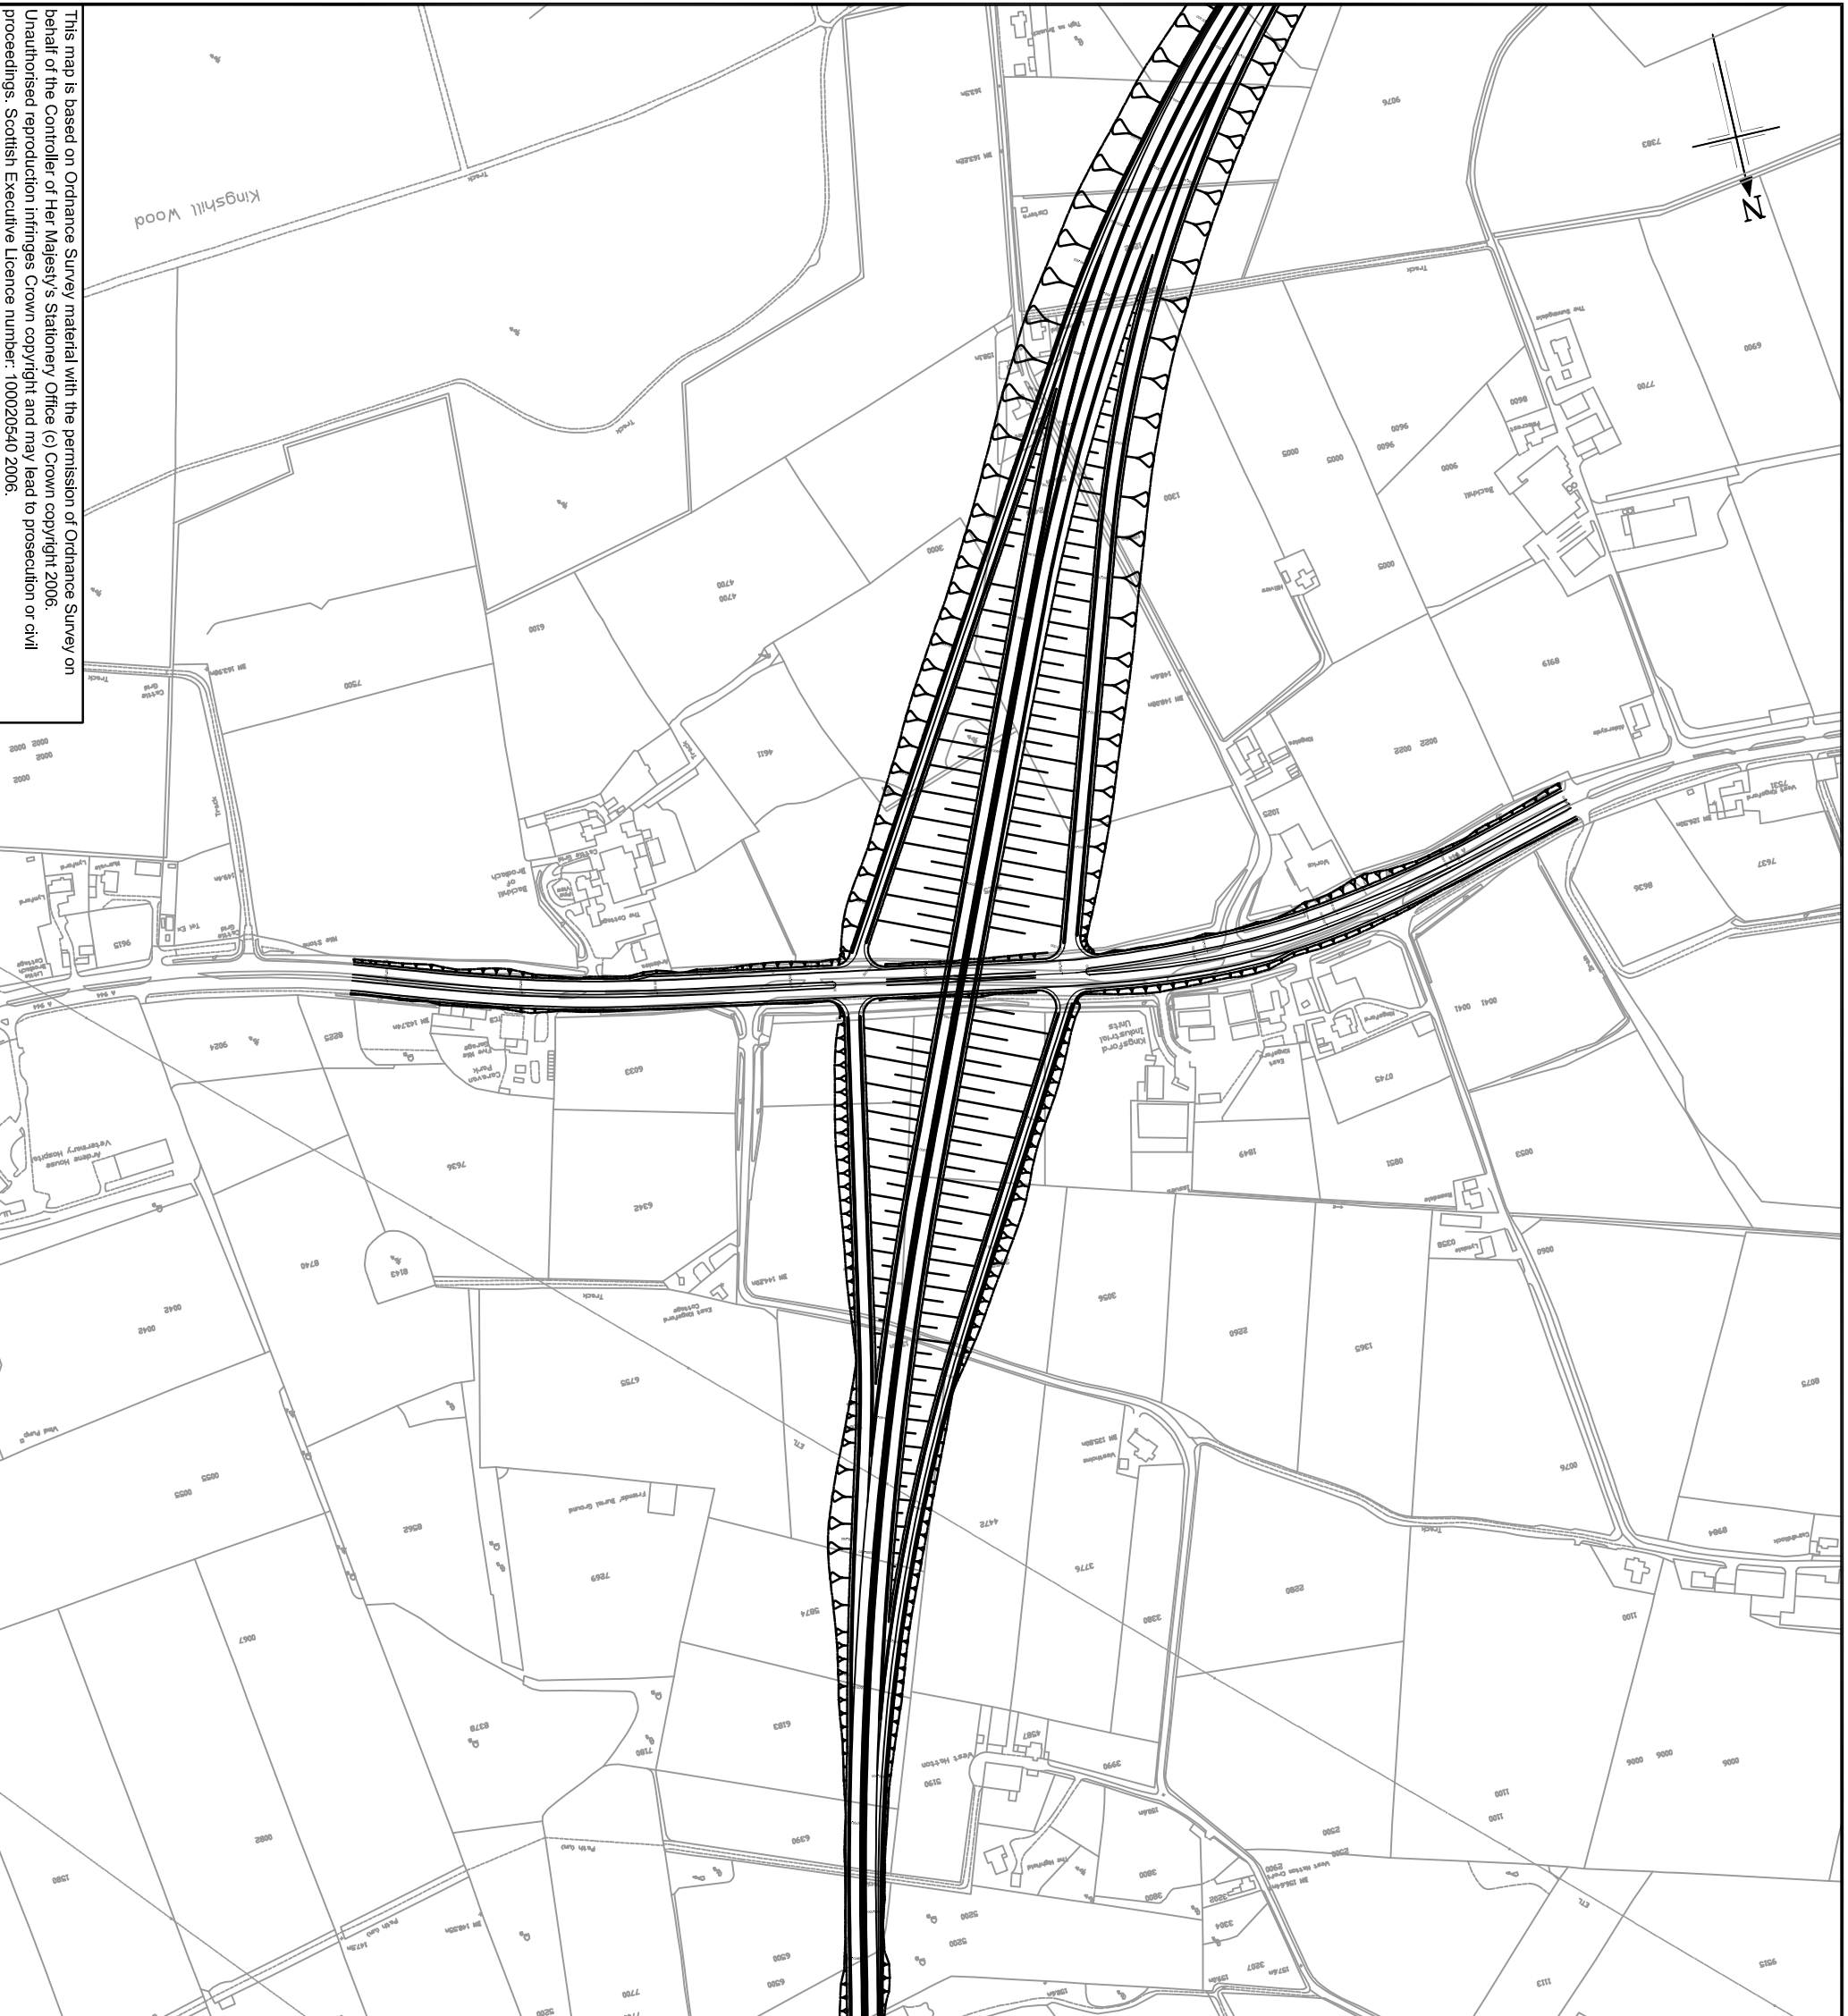

This map is based on Ordnance Survey material with the permission of Ordnance Survey on behalf of the Controller of Her Majesty's Stationery Office (c) Crown copyright 2006. Unauthorised reproduction infringes Crown copyright and may lead to prosecution or civil proceedings. Scottish Executive Licence number: 100020540 2006.

Rev	Revision	Purpose of revision	Drawn	Checked	Approved
0					

JACOBS BABTIE
 55 Botwell Street, Glasgow, G2 7HX, UK
 Tel: 0141 204 2511 Fax: 0141 226 3109
 www.jacobsbabtie.com



Drawing title
Final Assessment
Junction Options
South Kingswells (A944) Option 1


Drawing status
PRELIMINARY

Scale	1:5,000 @ A3	Do not scale
JB no.	1032	

Drawing number
Figure 15

Rev
0

This drawing is not to be used in whole or part other than for the intended purpose and project as defined on this drawing. Refer to the contract for full terms and conditions.

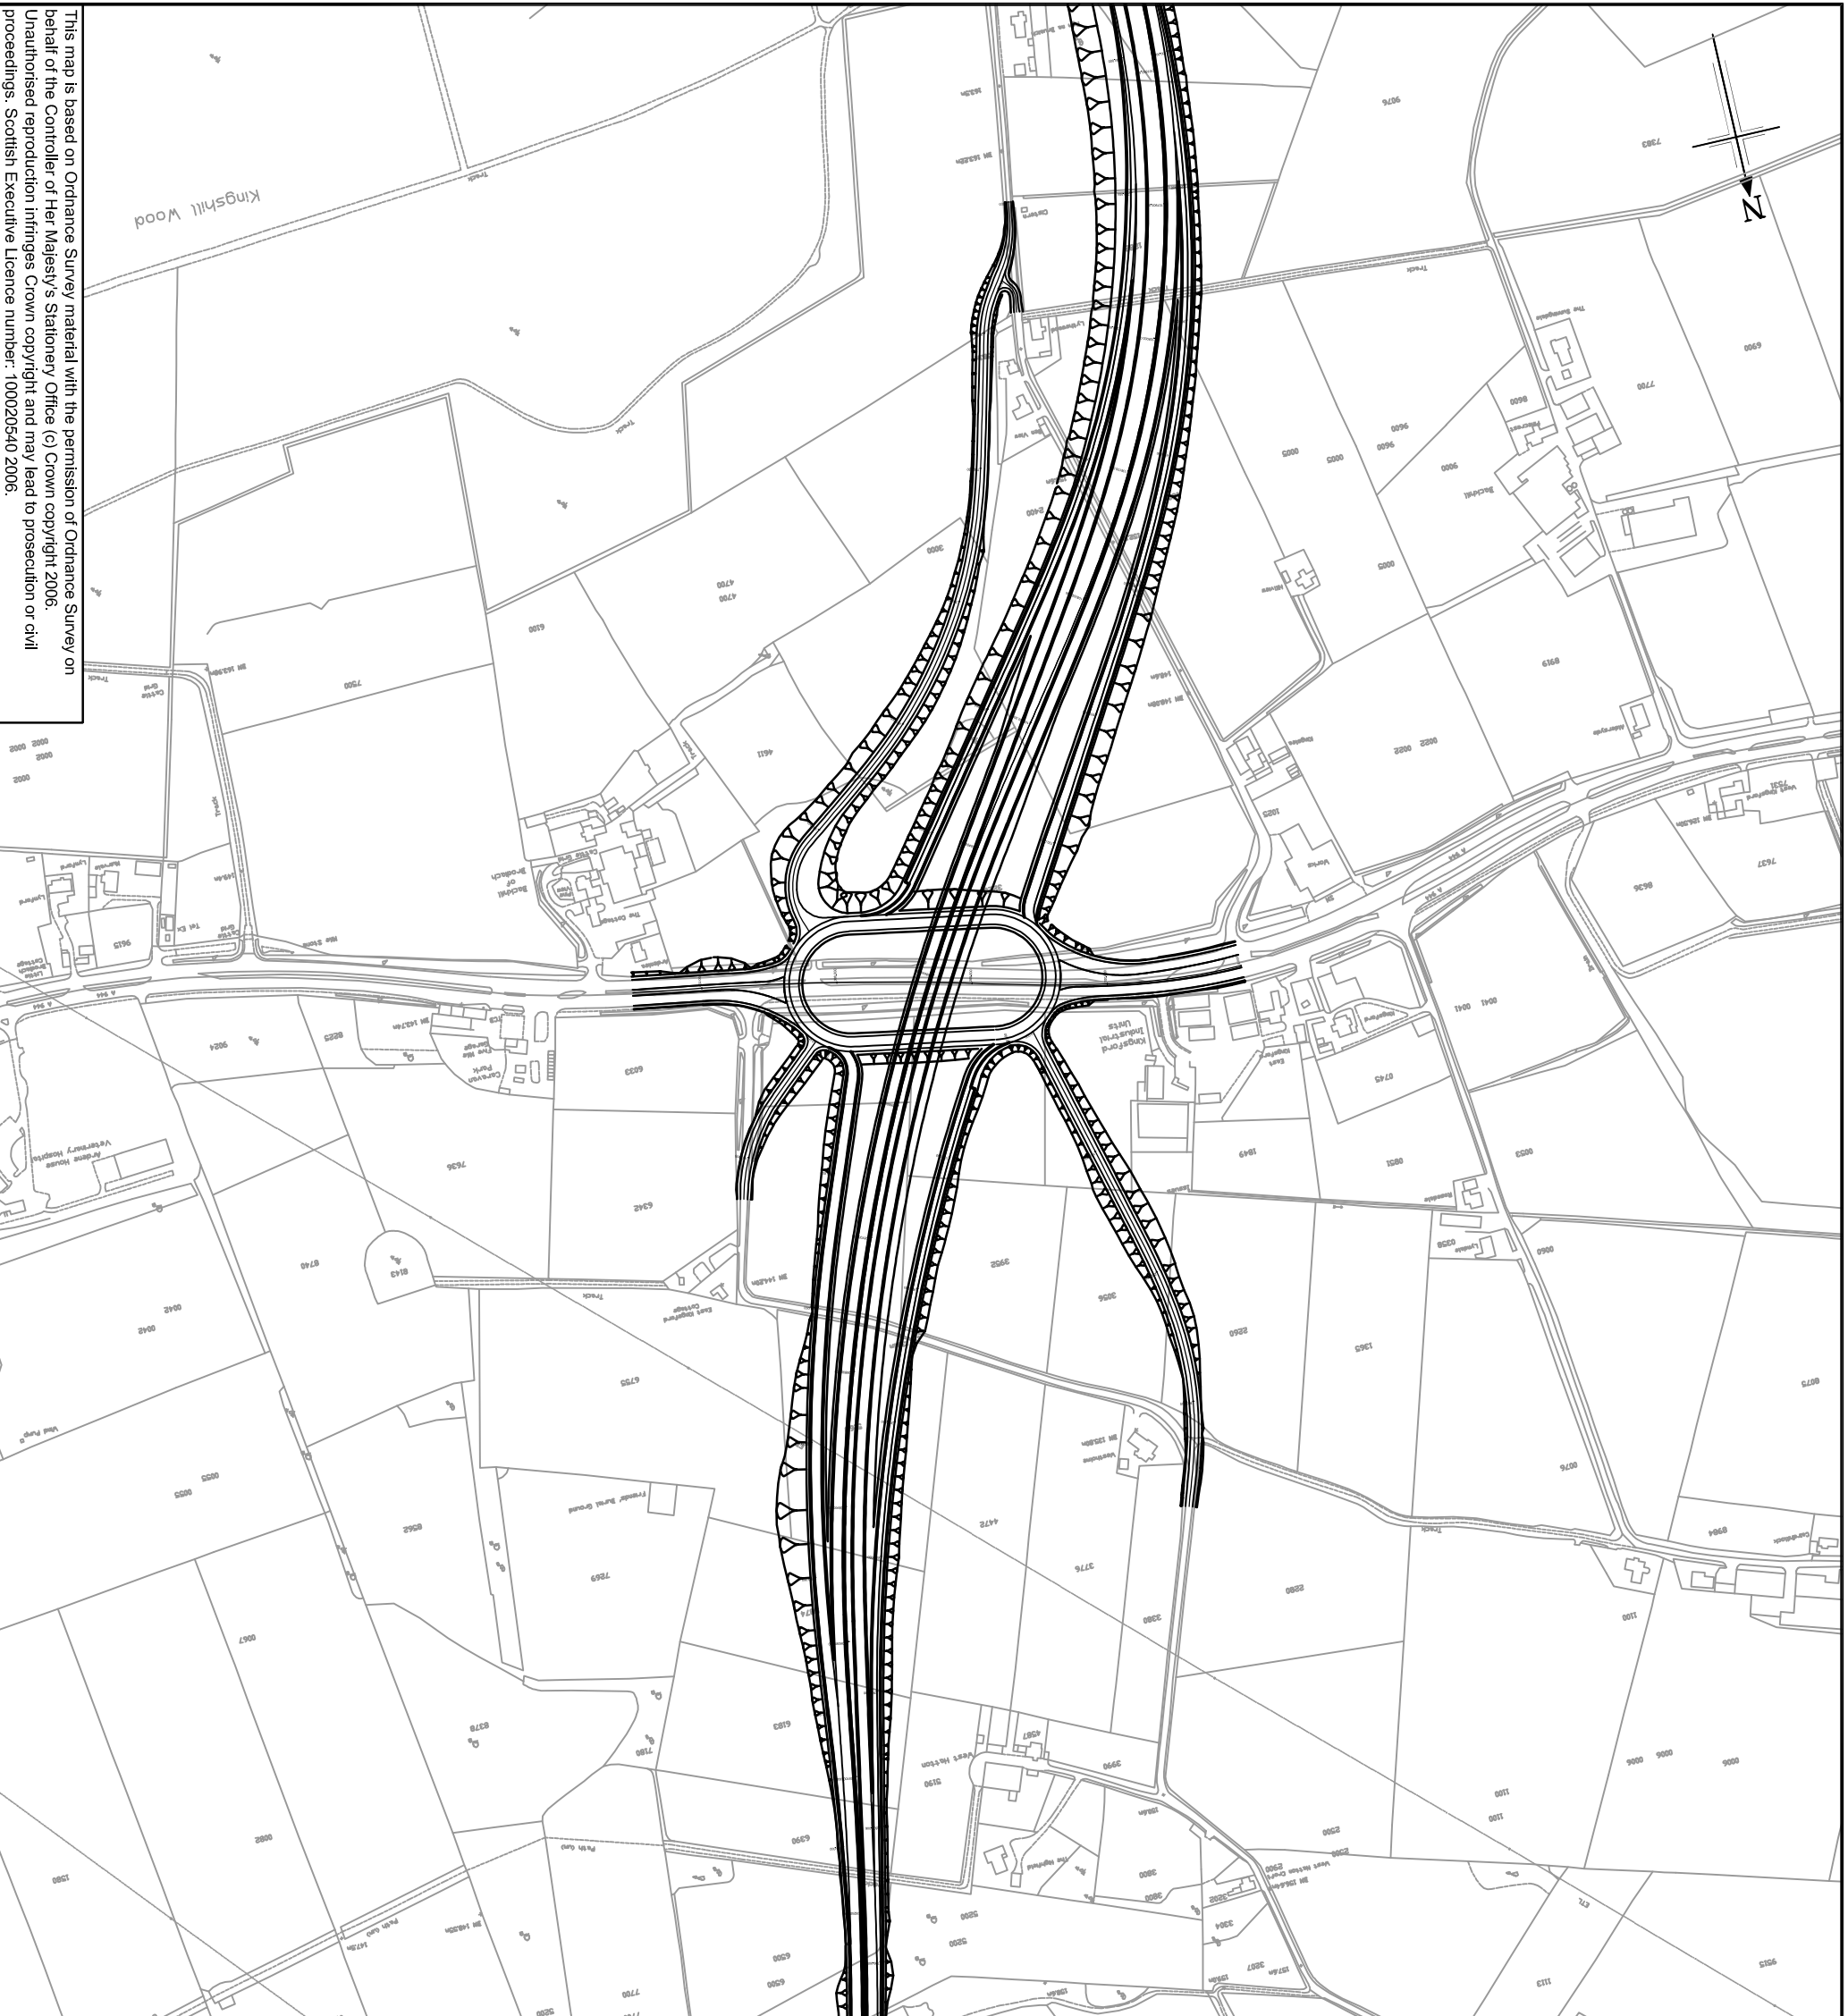

This map is based on Ordnance Survey material with the permission of Ordnance Survey on behalf of the Controller of Her Majesty's Stationery Office (c) Crown copyright 2006. Unauthorised reproduction infringes Crown copyright and may lead to prosecution or civil proceedings. Scottish Executive Licence number: 100020540 2006.

Rev	Revision	Purpose of revision	Drawn	Checked	Approved
0					

JACOBS BABTIE
 55 Botwell Street, Glasgow, G2 7HX, UK
 Tel: 0141 204 2511 Fax: 0141 226 3109
 www.jacobsbabtie.com



Drawing title
Final Assessment
Junction Options
South Kingswells (A944) Option 2

Drawing status
PRELIMINARY

Scale	1:5,000 @ A3	Do not scale
JB no.	1032	
Client no.		

Drawing number	Figure 16
Rev	0

This drawing is not to be used in whole or part other than for the intended purpose and project as defined on this drawing. Refer to the contract for full terms and conditions.