

Legend

- Proposed Scheme (as per Draft Orders)
- SUDS (e.g. Basin or Pond)*
- Built Receptors

a)	a) Receptor number
b)	b) Effect Winter Year of Opening
c)	c) Effect Summer 15 Years

Significance of Effect

- Slight Beneficial
- Negligible
- Negligible/Slight
- Slight
- Slight/Moderate
- Moderate
- Moderate/Substantial
- Substantial

* Actual shape of pond/basin will be subject to detailed design

0	NOV 2016	ES Publication	VH	LR	KS	EHG
Rev.	Rev. Date	Purpose of revision	Orig/Dwn	Checkd	Rev'd	Apprv'd

JACOBS
55 Southwell Street, Glasgow, G2 7HX, UK
Tel: +44(0)141 243 8000 Fax: +44(0)141 226 3109
www.jacobs.com

Client: **TRANSPORT SCOTLAND**
COMHDAHE ALBA



Project: **A95 DUALLING**
INVERNESS TO NAIRN
(incl. Nairn Bypass)

Drawing title: **Figure 10.3a**
Environmental Statement
Visual Effect on
Built Receptors

Sheet 1 of 8

Drawing Status	FINAL
Scale	1:15,000 @ A3 DO NOT SCALE
Jacobs No.	B2103500
BIM No.	
Drawing number	B2103500/EN/EIA/DR/1003a Rev 0

This drawing is not to be used in whole or part other than for the intended purpose and project as defined on this drawing. Refer to the contract for full terms and conditions.

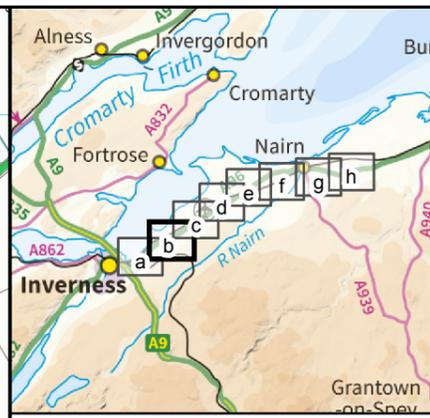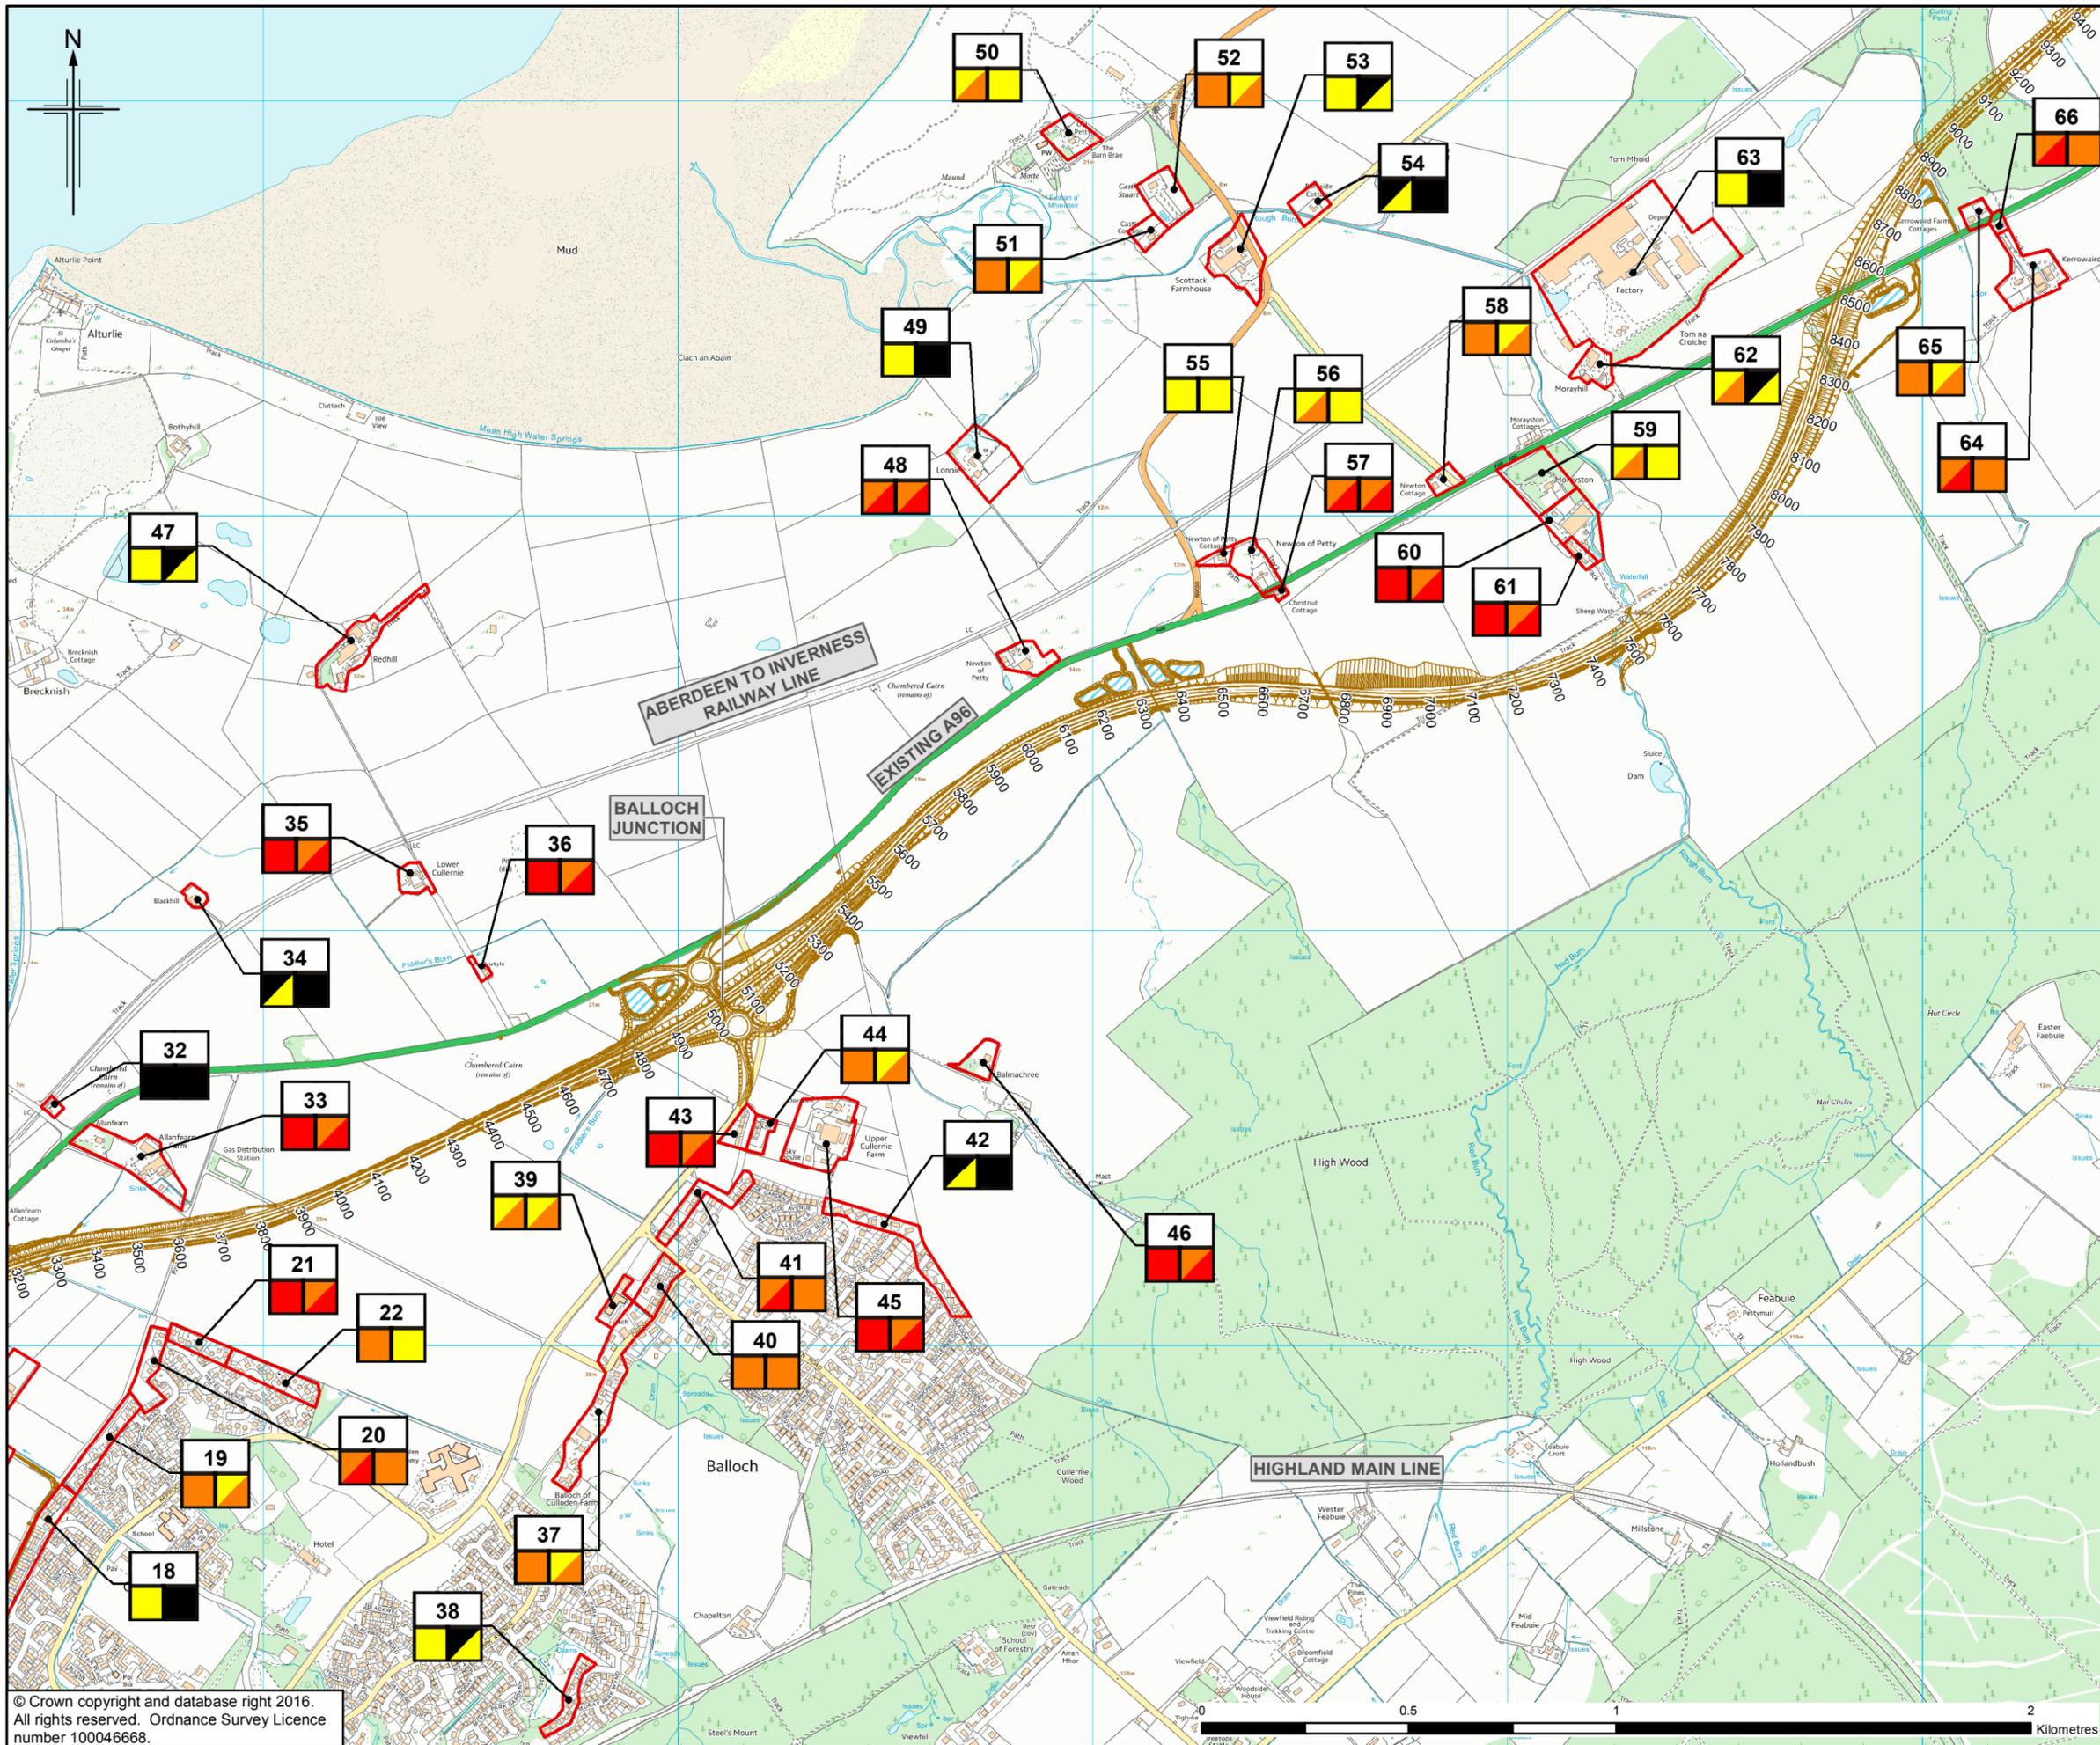

Legend

- Proposed Scheme (as per Draft Orders)
- SUDS (e.g. Basin or Pond)*
- Built Receptors

a) Receptor number
 b) Effect Winter Year of Opening
 c) Effect Summer 15 Years

Significance of Effect

- Slight Beneficial
- Negligible
- Negligible/Slight
- Slight
- Slight/Moderate
- Moderate
- Moderate/Substantial
- Substantial

* Actual shape of pond/basin will be subject to detailed design

0	NOV 2016	ES Publication	VH	LR	KS	EHG
Rev.	Rev. Date	Purpose of revision	Orig/Dwn	Checkd	Rev'd	Apprv'd

JACOBS
 55 Bowhill Street, Glasgow, G2 7HX, UK
 Tel: +44(0)141 243 8000 Fax: +44(0)141 226 3109
 www.jacobs.com

Client: **TRANSPORT SCOTLAND**
 COMHDAI ALBA

Project: **A95 DUALLING**
 INVERNESS TO NAIRN
 (incl. Nairn Bypass)



Drawing title: **Figure 10.3b Environmental Statement Visual Effect on Built Receptors**

Sheet 2 of 8

Drawing Status	FINAL
Scale	1:15,000 @ A3 DO NOT SCALE
Jacobs No.	B2103500
BIM No.	
Drawing number	B2103500/EN/EIA/DR/1003b Rev 0

This drawing is not to be used in whole or part other than for the intended purpose and project as defined on this drawing. Refer to the contract for full terms and conditions.



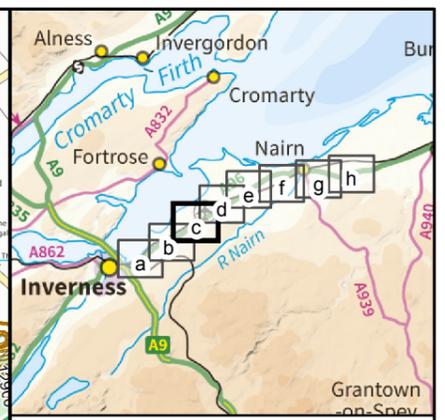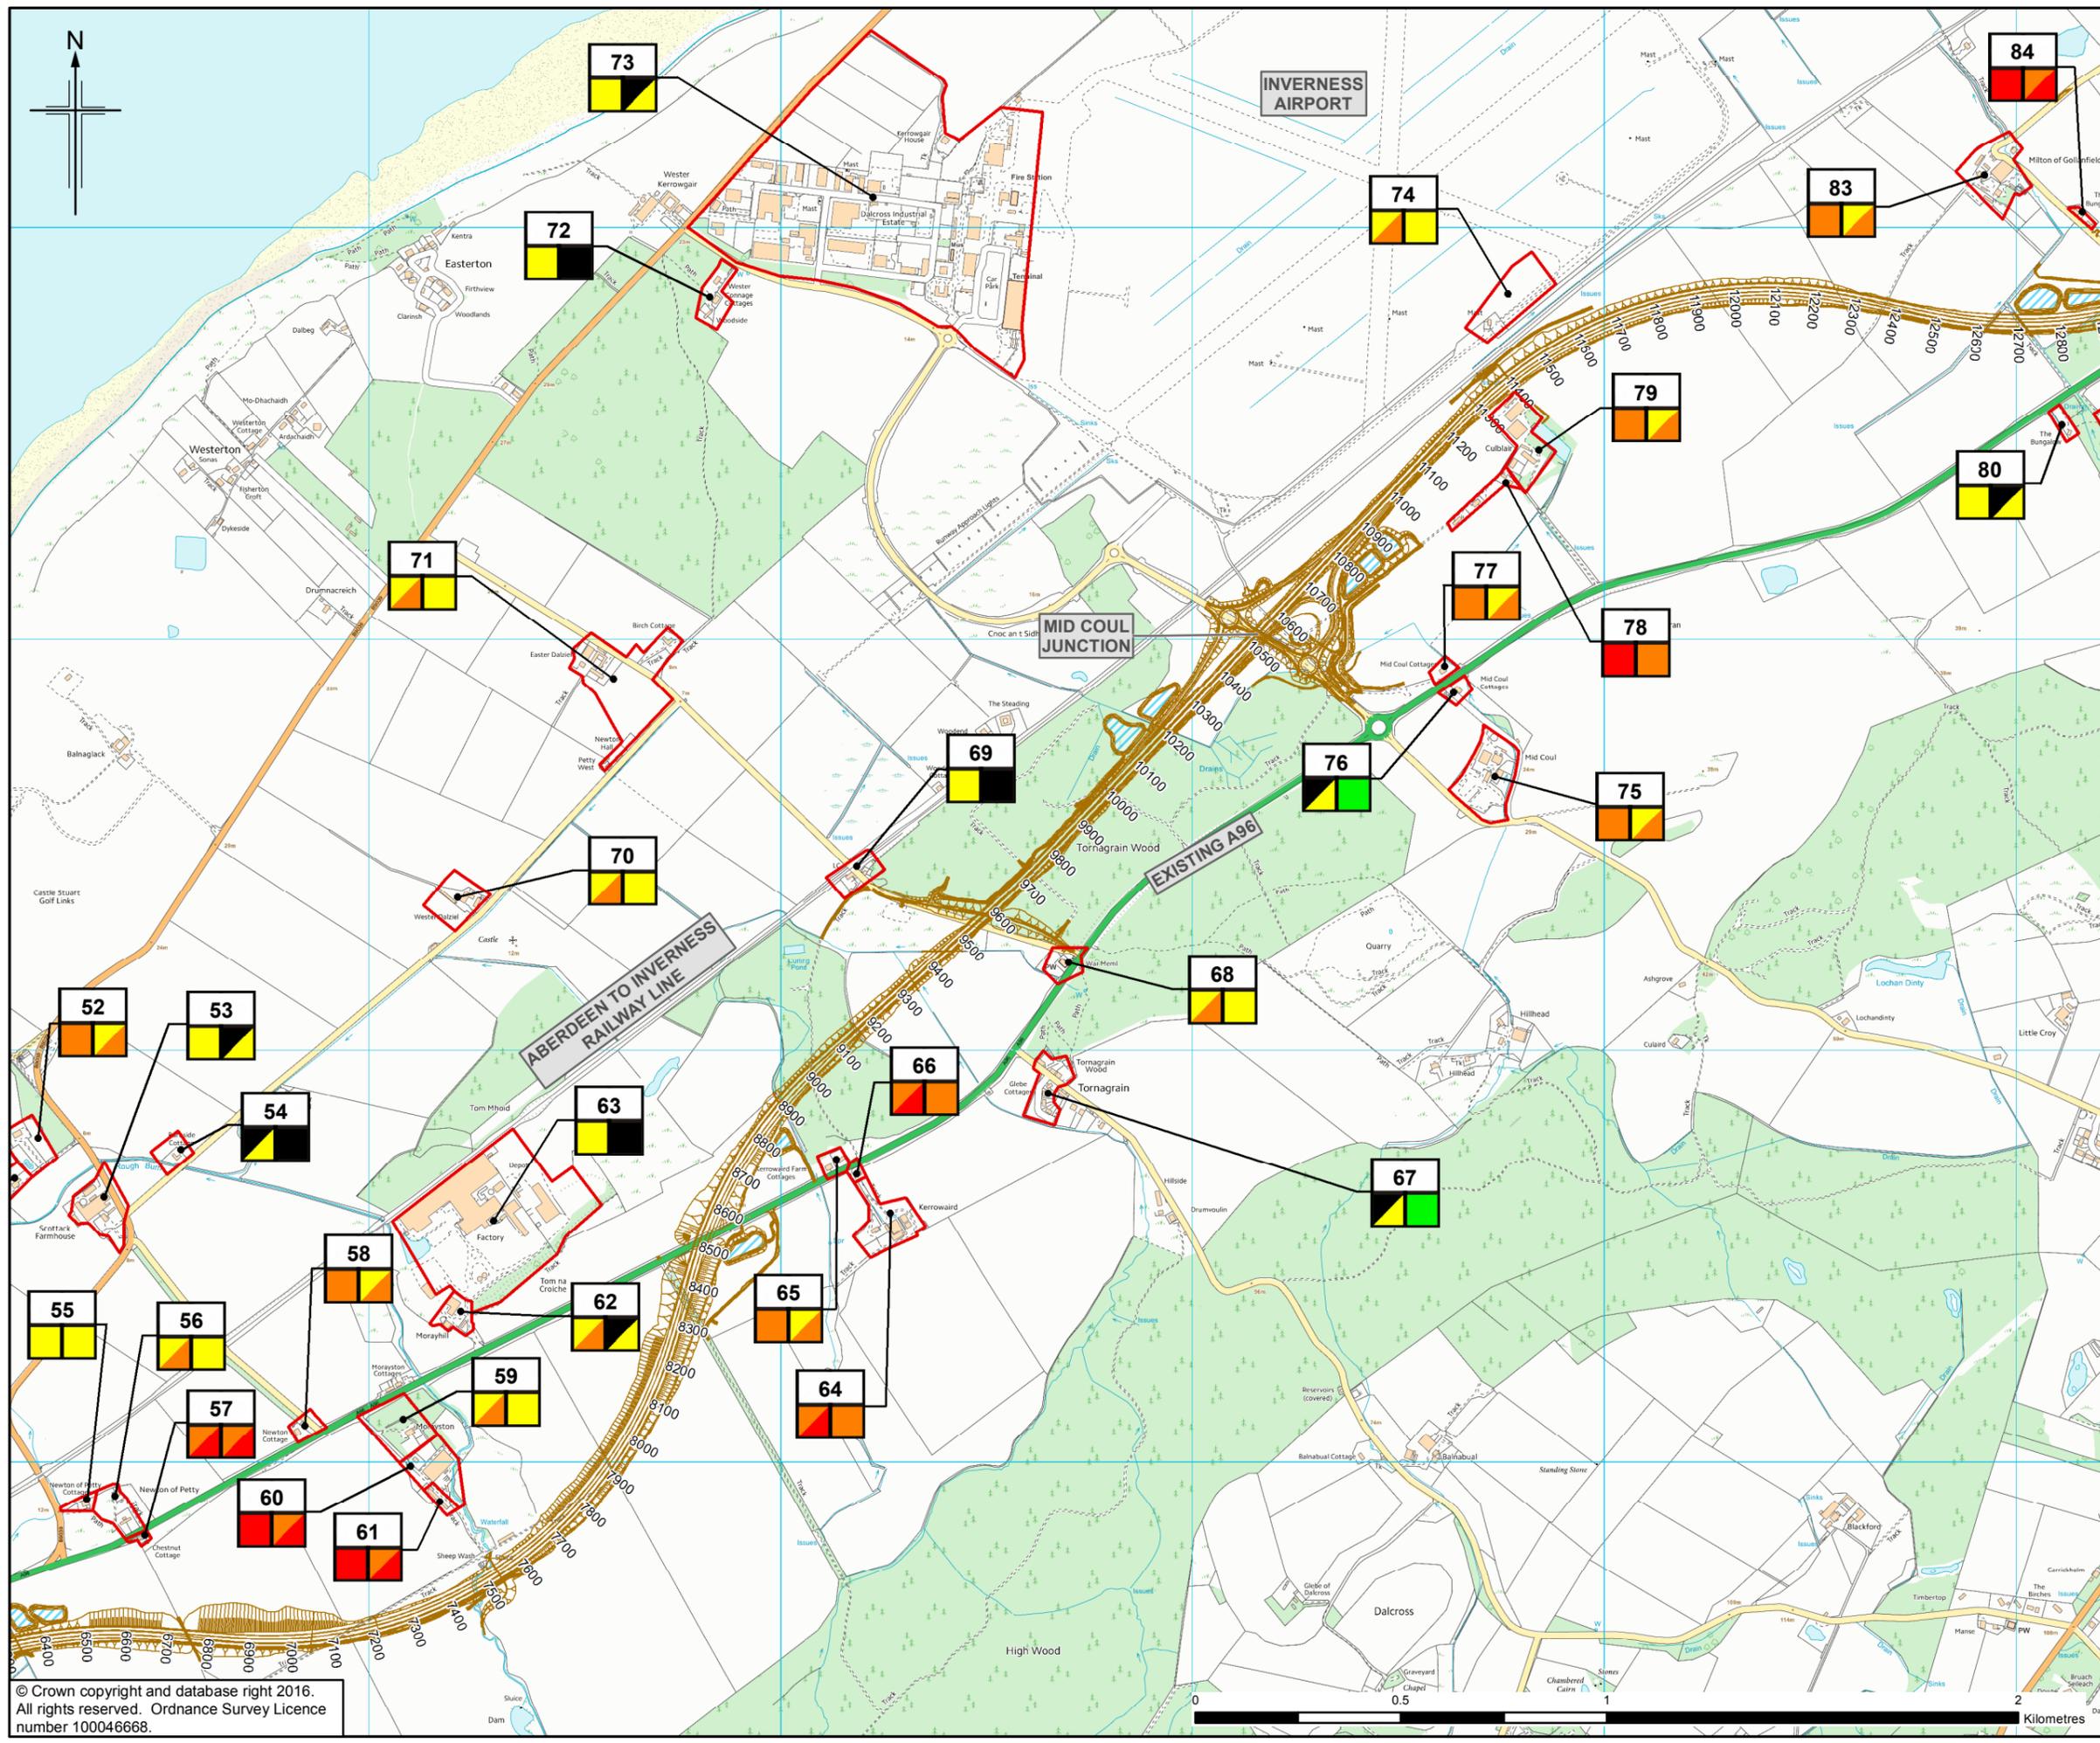

Legend

- Proposed Scheme (as per Draft Orders)
- SUDS (e.g. Basin or Pond)*
- Built Receptors

a)	a) Receptor number
b)	b) Effect Winter Year of Opening
c)	c) Effect Summer 15 Years

Significance of Effect

- Slight Beneficial
- Negligible
- Negligible/Slight
- Slight
- Slight/Moderate
- Moderate
- Moderate/Substantial
- Substantial

* Actual shape of pond/basin will be subject to detailed design

0	NOV 2016	ES Publication	VH	LR	KS	EHG
Rev.	Rev. Date	Purpose of revision	Orig/Dwn	Checkd	Rev'd	Apprv'd

JACOBS
 55 Bowland Street, Glasgow, G2 7HX, UK
 Tel: +44(0)141 243 8000 Fax: +44(0)141 226 3109
 www.jacobs.com

Client

 TRANSPORT SCOTLAND
 COMHDAI ALBA

Project



A96
 DUALLING
 INVERNESS TO NAIRN
 (incl. Nairn Bypass)

Drawing title
Figure 10.3c
Environmental Statement
Visual Effect on
Built Receptors

Sheet 3 of 8

Drawing Status	FINAL
Scale	1:15,000 @ A3 DO NOT SCALE
Jacobs No.	B2103500
BIM No.	
Drawing number	B2103500/EN/EIA/DR/1003c Rev 0

This drawing is not to be used in whole or part other than for the intended purpose and project as defined on this drawing. Refer to the contract for full terms and conditions.

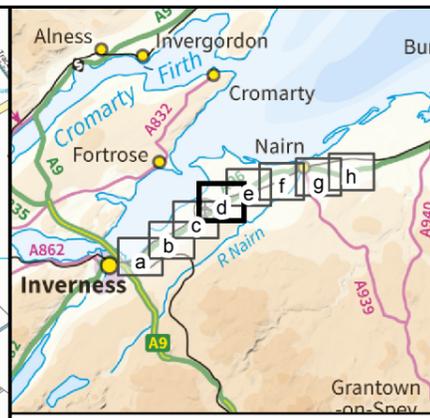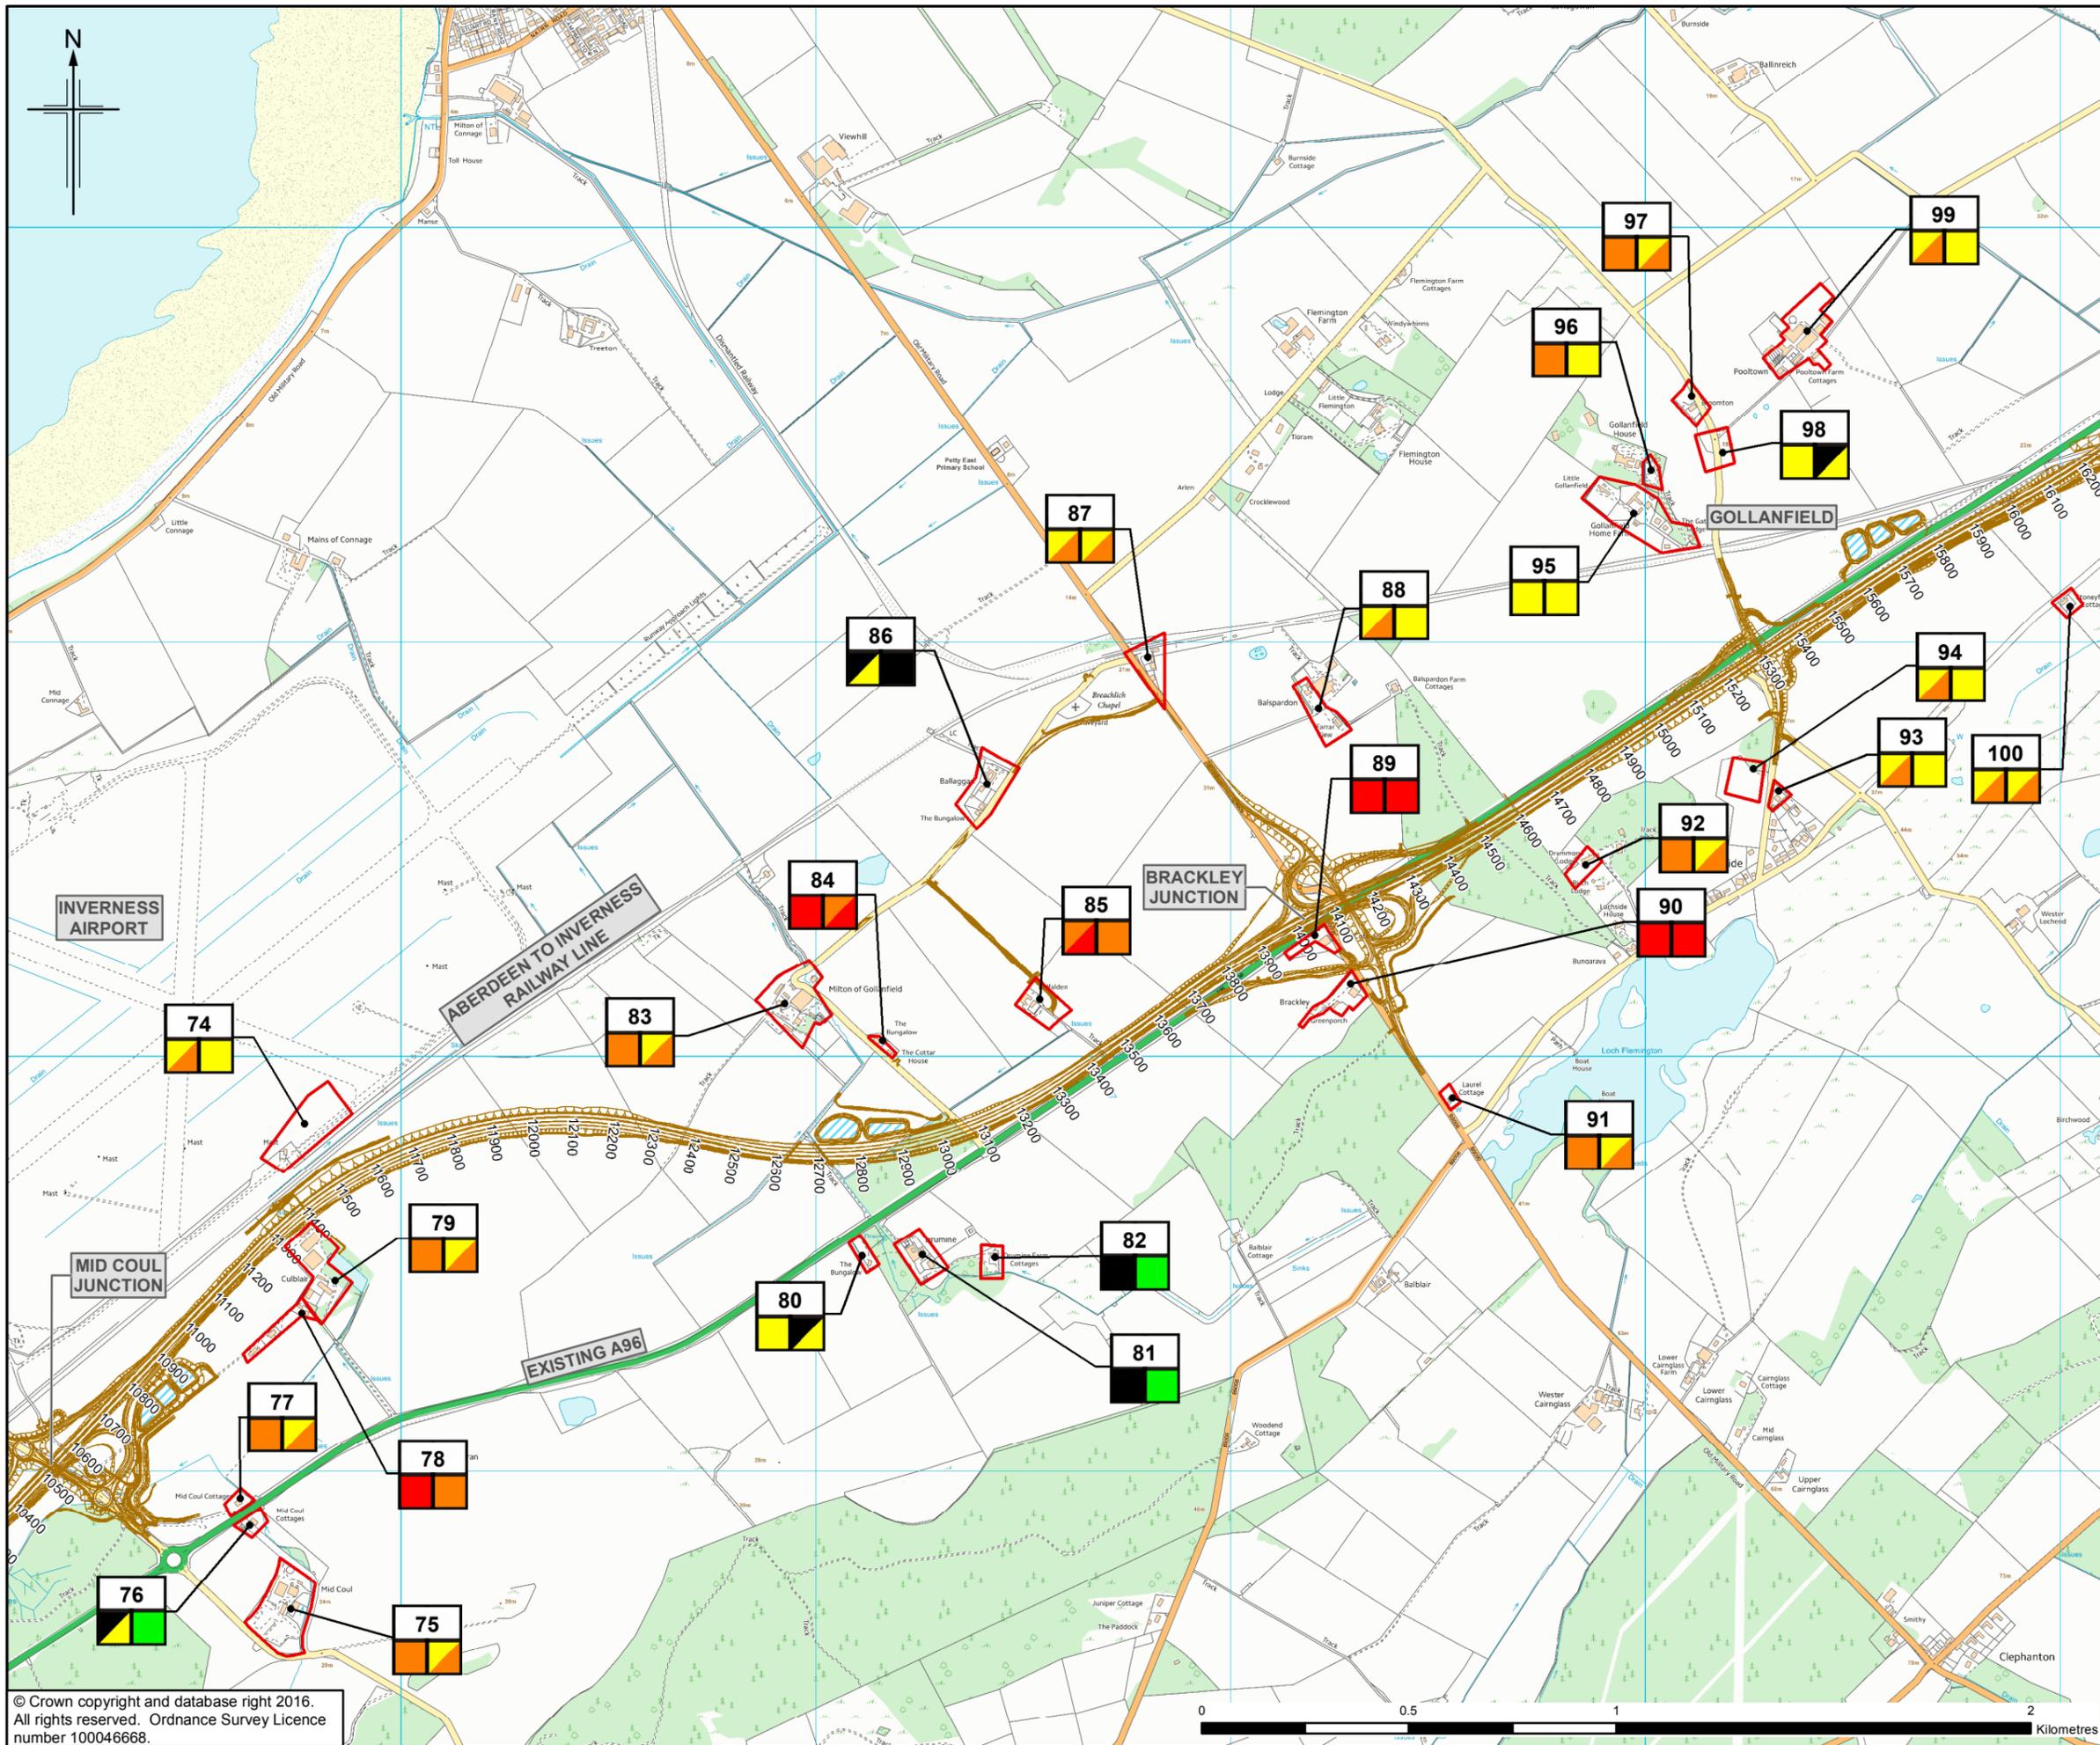

Legend

- Proposed Scheme (as per Draft Orders)
- SUDS (e.g. Basin or Pond)*
- Built Receptors

a) Receptor number
 b) Effect Winter Year of Opening
 c) Effect Summer 15 Years

Significance of Effect

- Slight Beneficial
- Negligible
- Negligible/Slight
- Slight
- Slight/Moderate
- Moderate
- Moderate/Substantial
- Substantial

* Actual shape of pond/basin will be subject to detailed design

0	NOV 2016	ES Publication	VH	LR	KS	EHG
Rev.	Rev. Date	Purpose of revision	Orig/Dwn	Checkd	Rev'd	Apprv'd

JACOBS
 55 Bowhill Street, Glasgow, G2 7HX, UK
 Tel: +44(0)141 243 8000 Fax: +44(0)141 226 3109
 www.jacobs.com

Client: **TRANSPORT SCOTLAND**
 COMHDAHAE ALBA



Project: **A96 DUALLING**
 INVERNESS TO NAIRN
 (incl. Nairn Bypass)

Drawing title: **Figure 10.3d Environmental Statement Visual Effect on Built Receptors**

Sheet 4 of 8

Drawing Status	FINAL
Scale	1:15,000 @ A3 DO NOT SCALE
Jacobs No.	B2103500
BIM No.	
Drawing number	B2103500/EN/EIA/DR/1003d Rev 0

This drawing is not to be used in whole or part other than for the intended purpose and project as defined on this drawing. Refer to the contract for full terms and conditions.

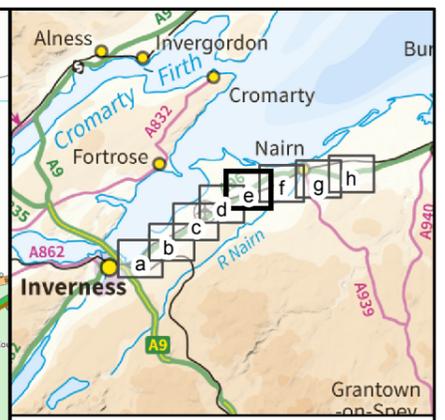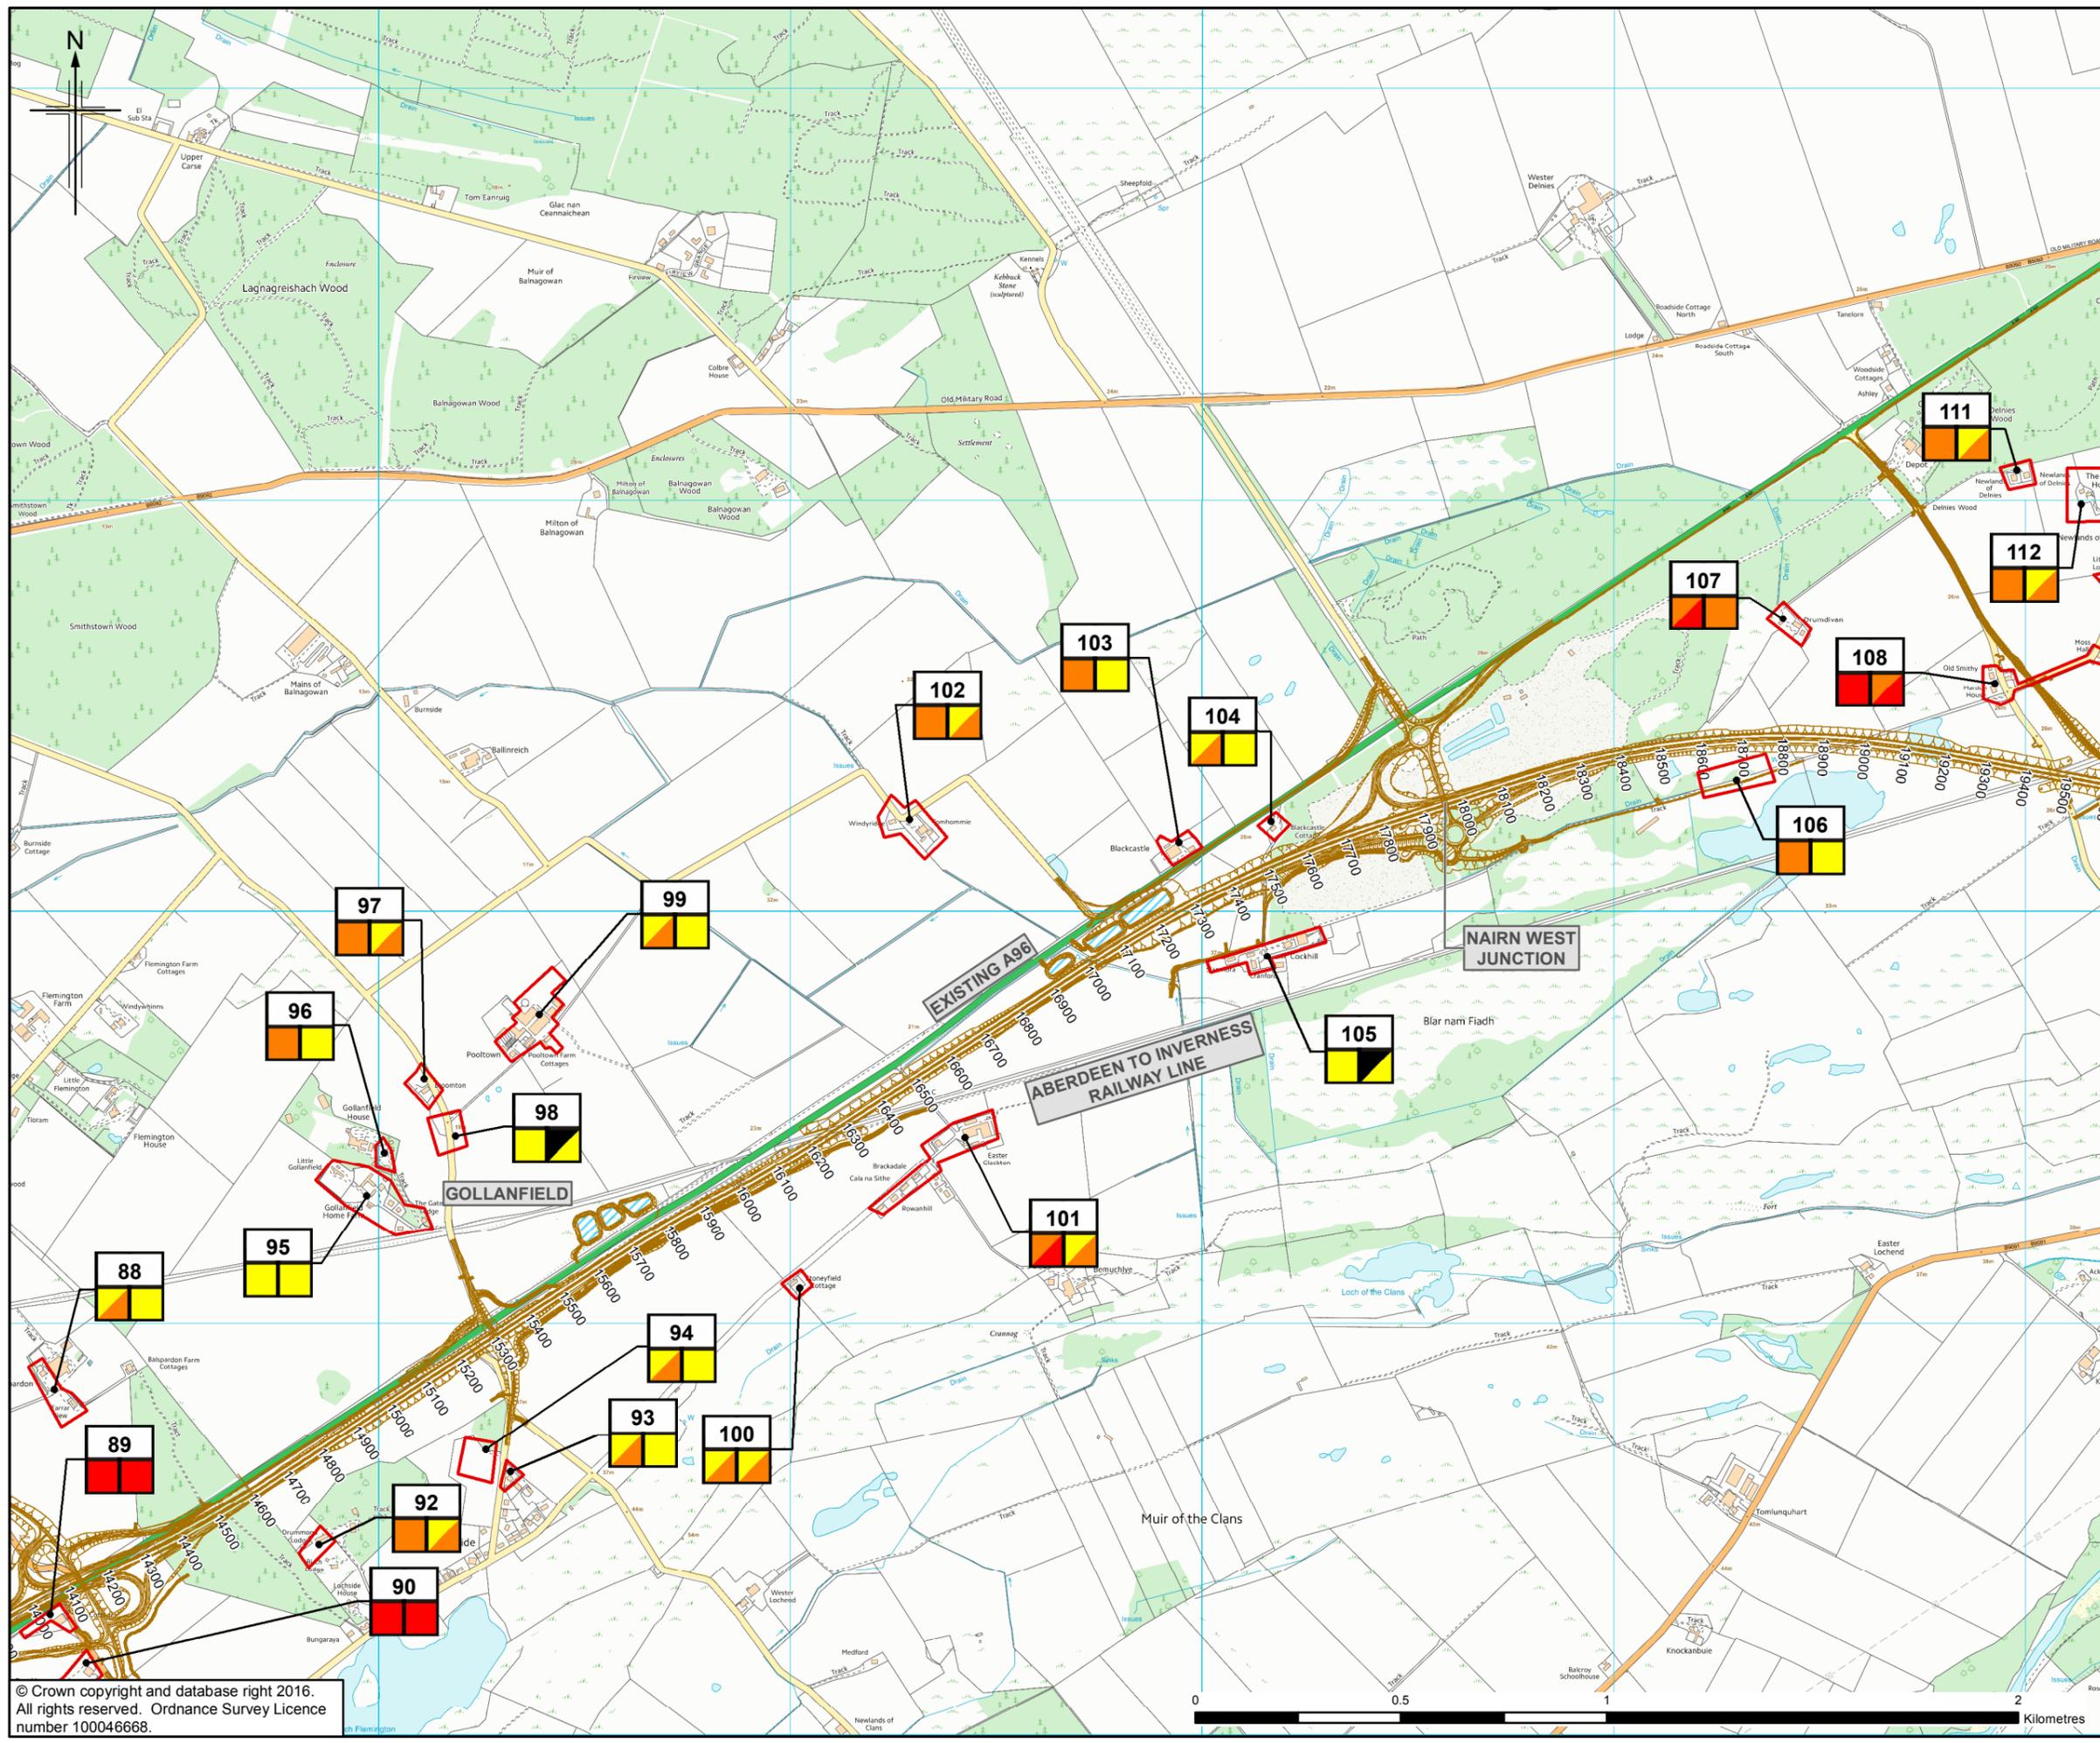

Legend

- Proposed Scheme (as per Draft Orders)
- SUDS (e.g. Basin or Pond)*
- Built Receptors

a)	a) Receptor number
b)	b) Effect Winter Year of Opening
c)	c) Effect Summer 15 Years

Significance of Effect

- Slight Beneficial
- Negligible
- Negligible/Slight
- Slight
- Slight/Moderate
- Moderate
- Moderate/Substantial
- Substantial

* Actual shape of pond/basin will be subject to detailed design

0	NOV 2016	ES Publication	VH	LR	KS	EHG
Rev.	Rev. Date	Purpose of revision	Orig/Dwn	Checkd	Rev'd	Apprv'd

JACOBS
 55 Bowhill Street, Glasgow, G2 7HX, UK
 Tel: +44(0)141 243 8000 Fax: +44(0)141 226 3109
 www.jacobs.com

Client

 TRANSPORT SCOTLAND
 COMHDAI ALBA



Project

A96
 DUALLING
 INVERNESS TO NAIRN
 (incl. Nairn Bypass)

Drawing title
Figure 10.3e
Environmental Statement
Visual Effect on
Built Receptors

Drawing Status	FINAL	Sheet 5 of 8
Scale	1:15,000 @ A3	DO NOT SCALE
Jacobs No.	B2103500	
BIM No.		
Drawing number	B2103500/EN/EIA/DR/1003e	Rev 0



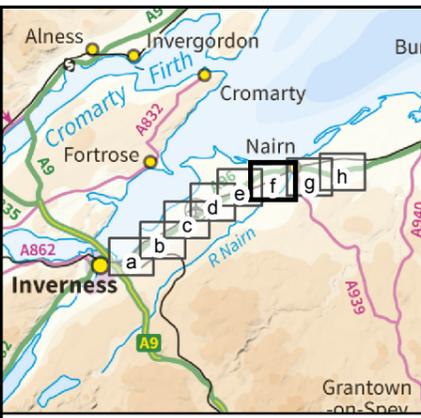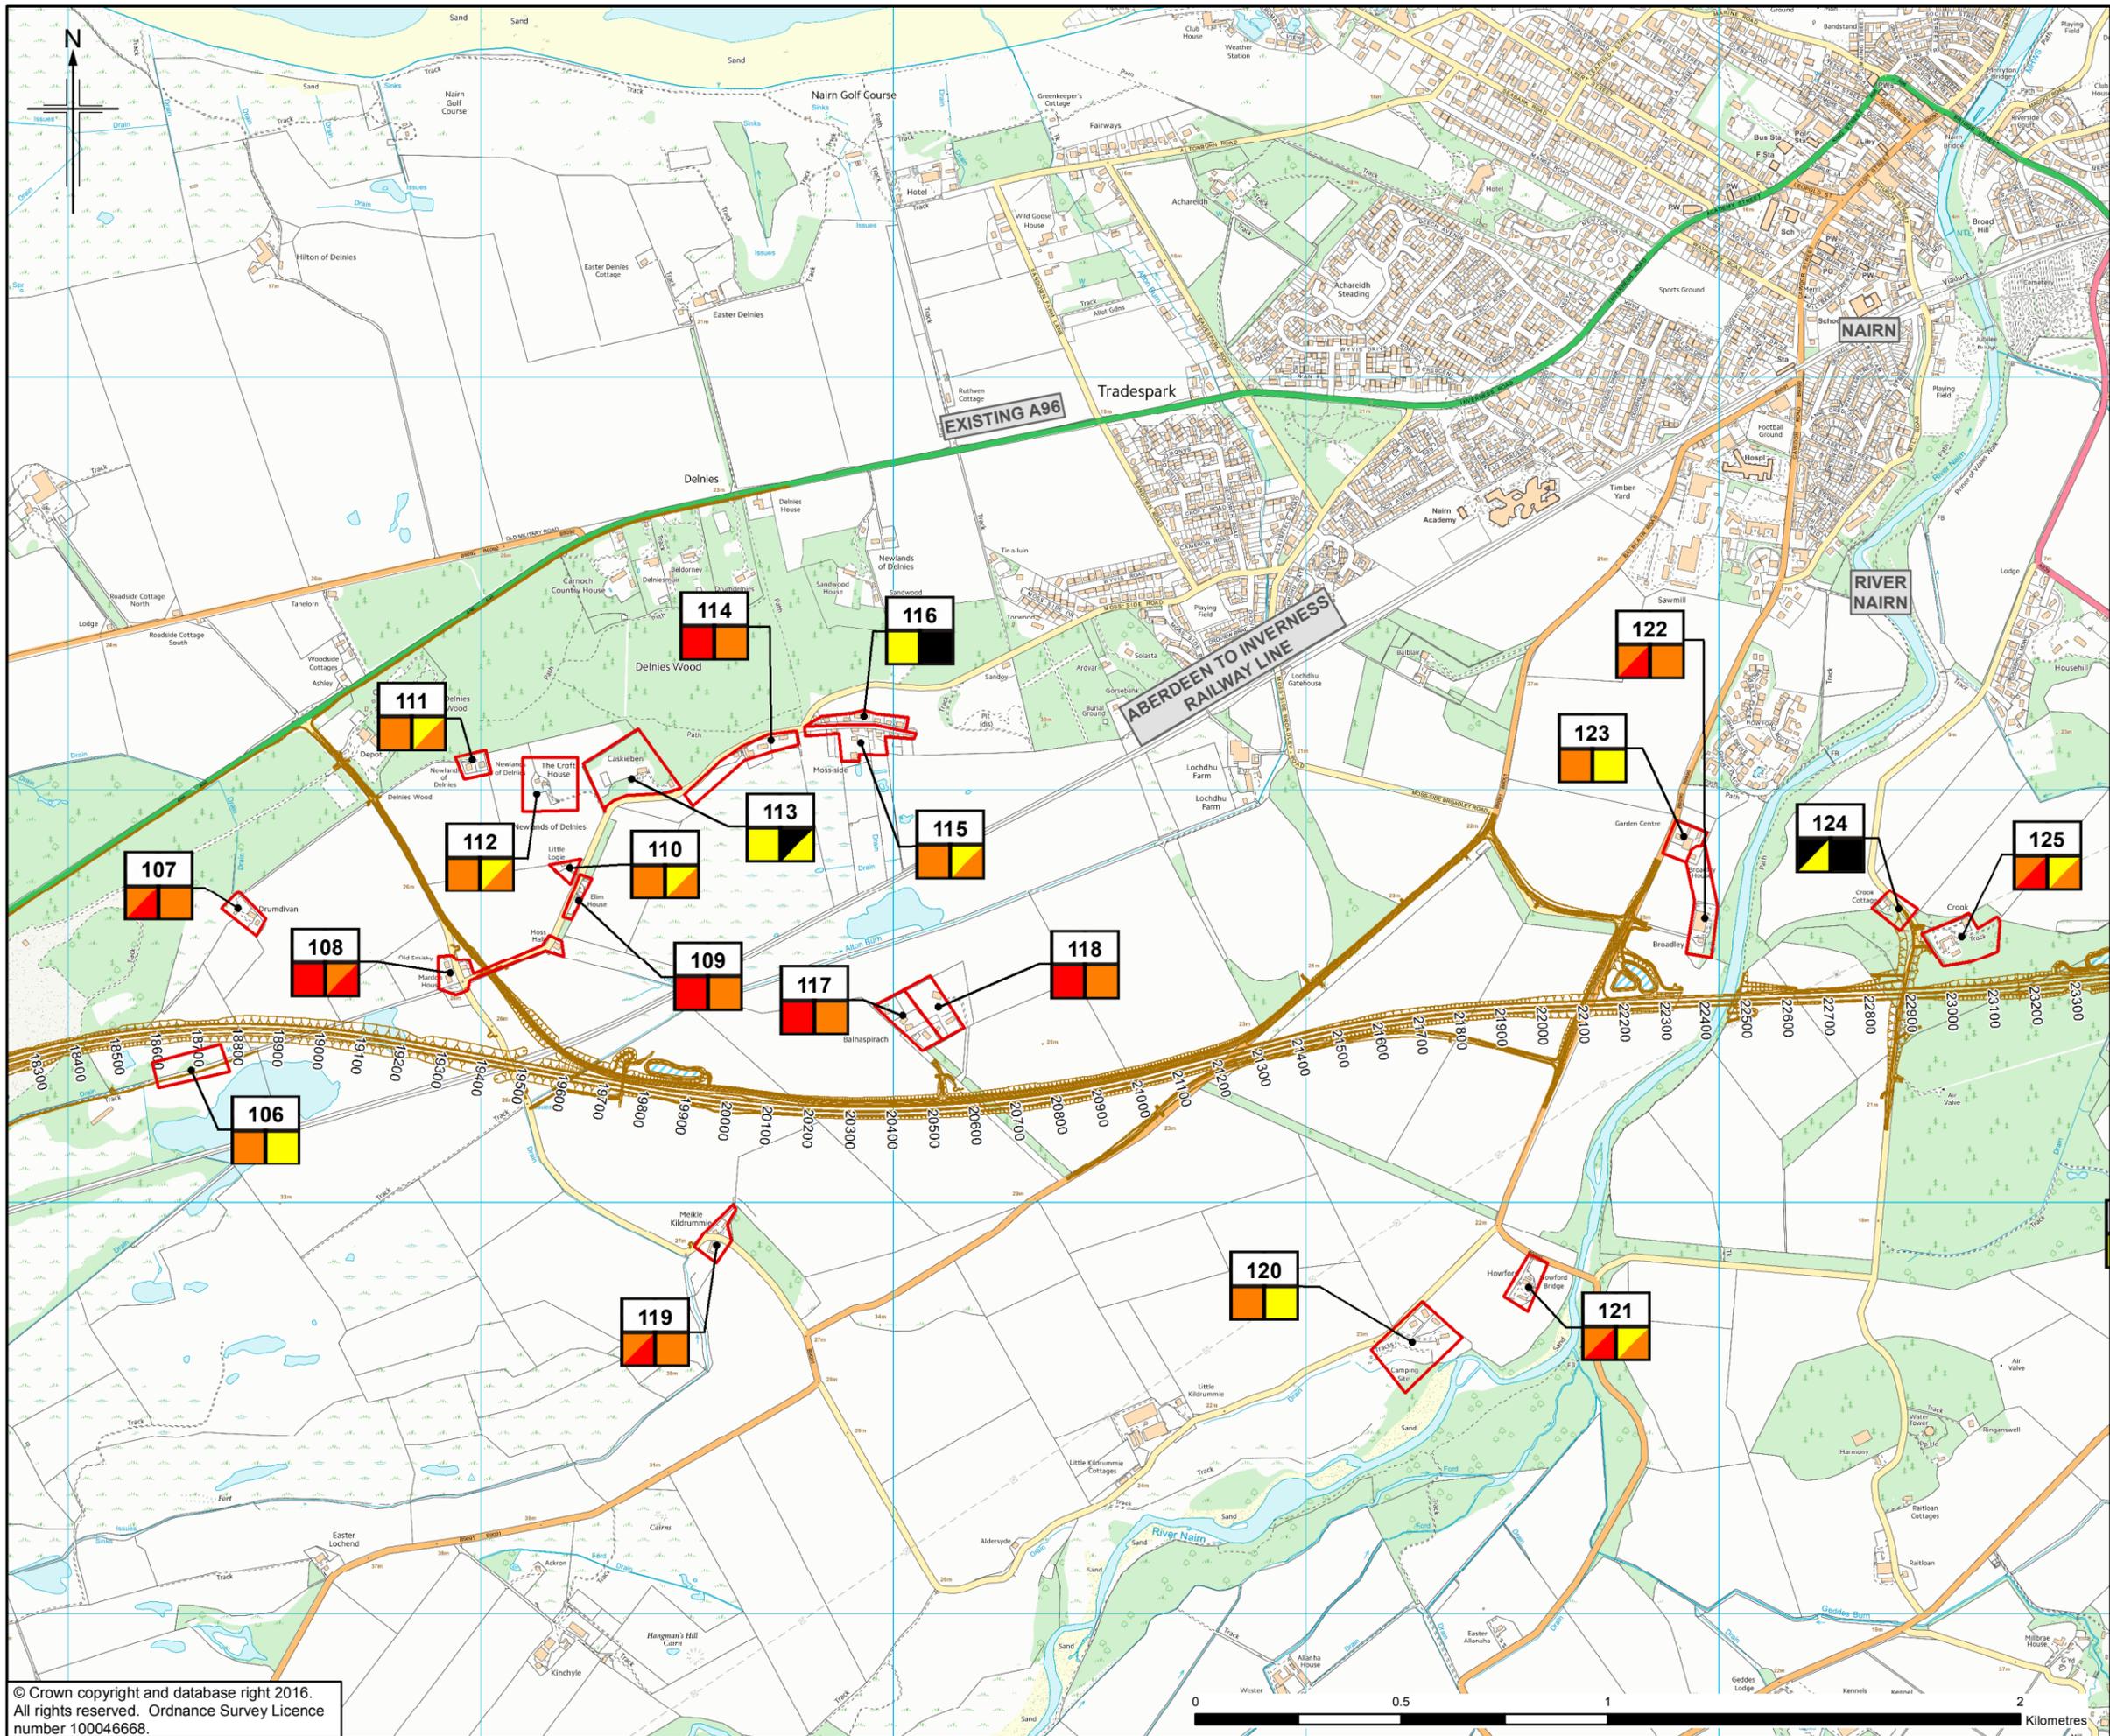

Legend

- Proposed Scheme (as per Draft Orders)
- SUDS (e.g. Basin or Pond)*
- Built Receptors

a) a) Receptor number
 b) b) Effect Winter Year of Opening
 c) c) Effect Summer 15 Years

Significance of Effect

- Slight Beneficial
- Negligible
- Negligible/Slight
- Slight
- Slight/Moderate
- Moderate
- Moderate/Substantial
- Substantial

* Actual shape of pond/basin will be subject to detailed design

0	NOV 2016	ES Publication	VH	LR	KS	EHG
Rev.	Rev. Date	Purpose of revision	Orig/Dwn	Checkd	Rev'd	Apprv'd

JACOBS
 55 Bowhill Street, Glasgow, G2 7HX, UK
 Tel: +44(0)141 243 8000 Fax: +44(0)141 226 3109
 www.jacobs.com



A96
DUALLING
 INVERNESS TO NAIRN
 (incl. Nairn Bypass)



Drawing title
Figure 10.3f
Environmental Statement
Visual Effect on
Built Receptors

Sheet 6 of 8

Drawing Status	FINAL	
Scale	1:15,000 @ A3	DO NOT SCALE
Jacobs No.	B2103500	
BIM No.		
Drawing number	B2103500/EN/EIA/DR/1003f	Rev 0

This drawing is not to be used in whole or part other than for the intended purpose and project as defined on this drawing. Refer to the contract for full terms and conditions.



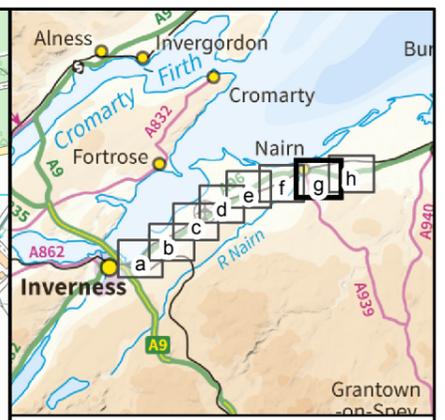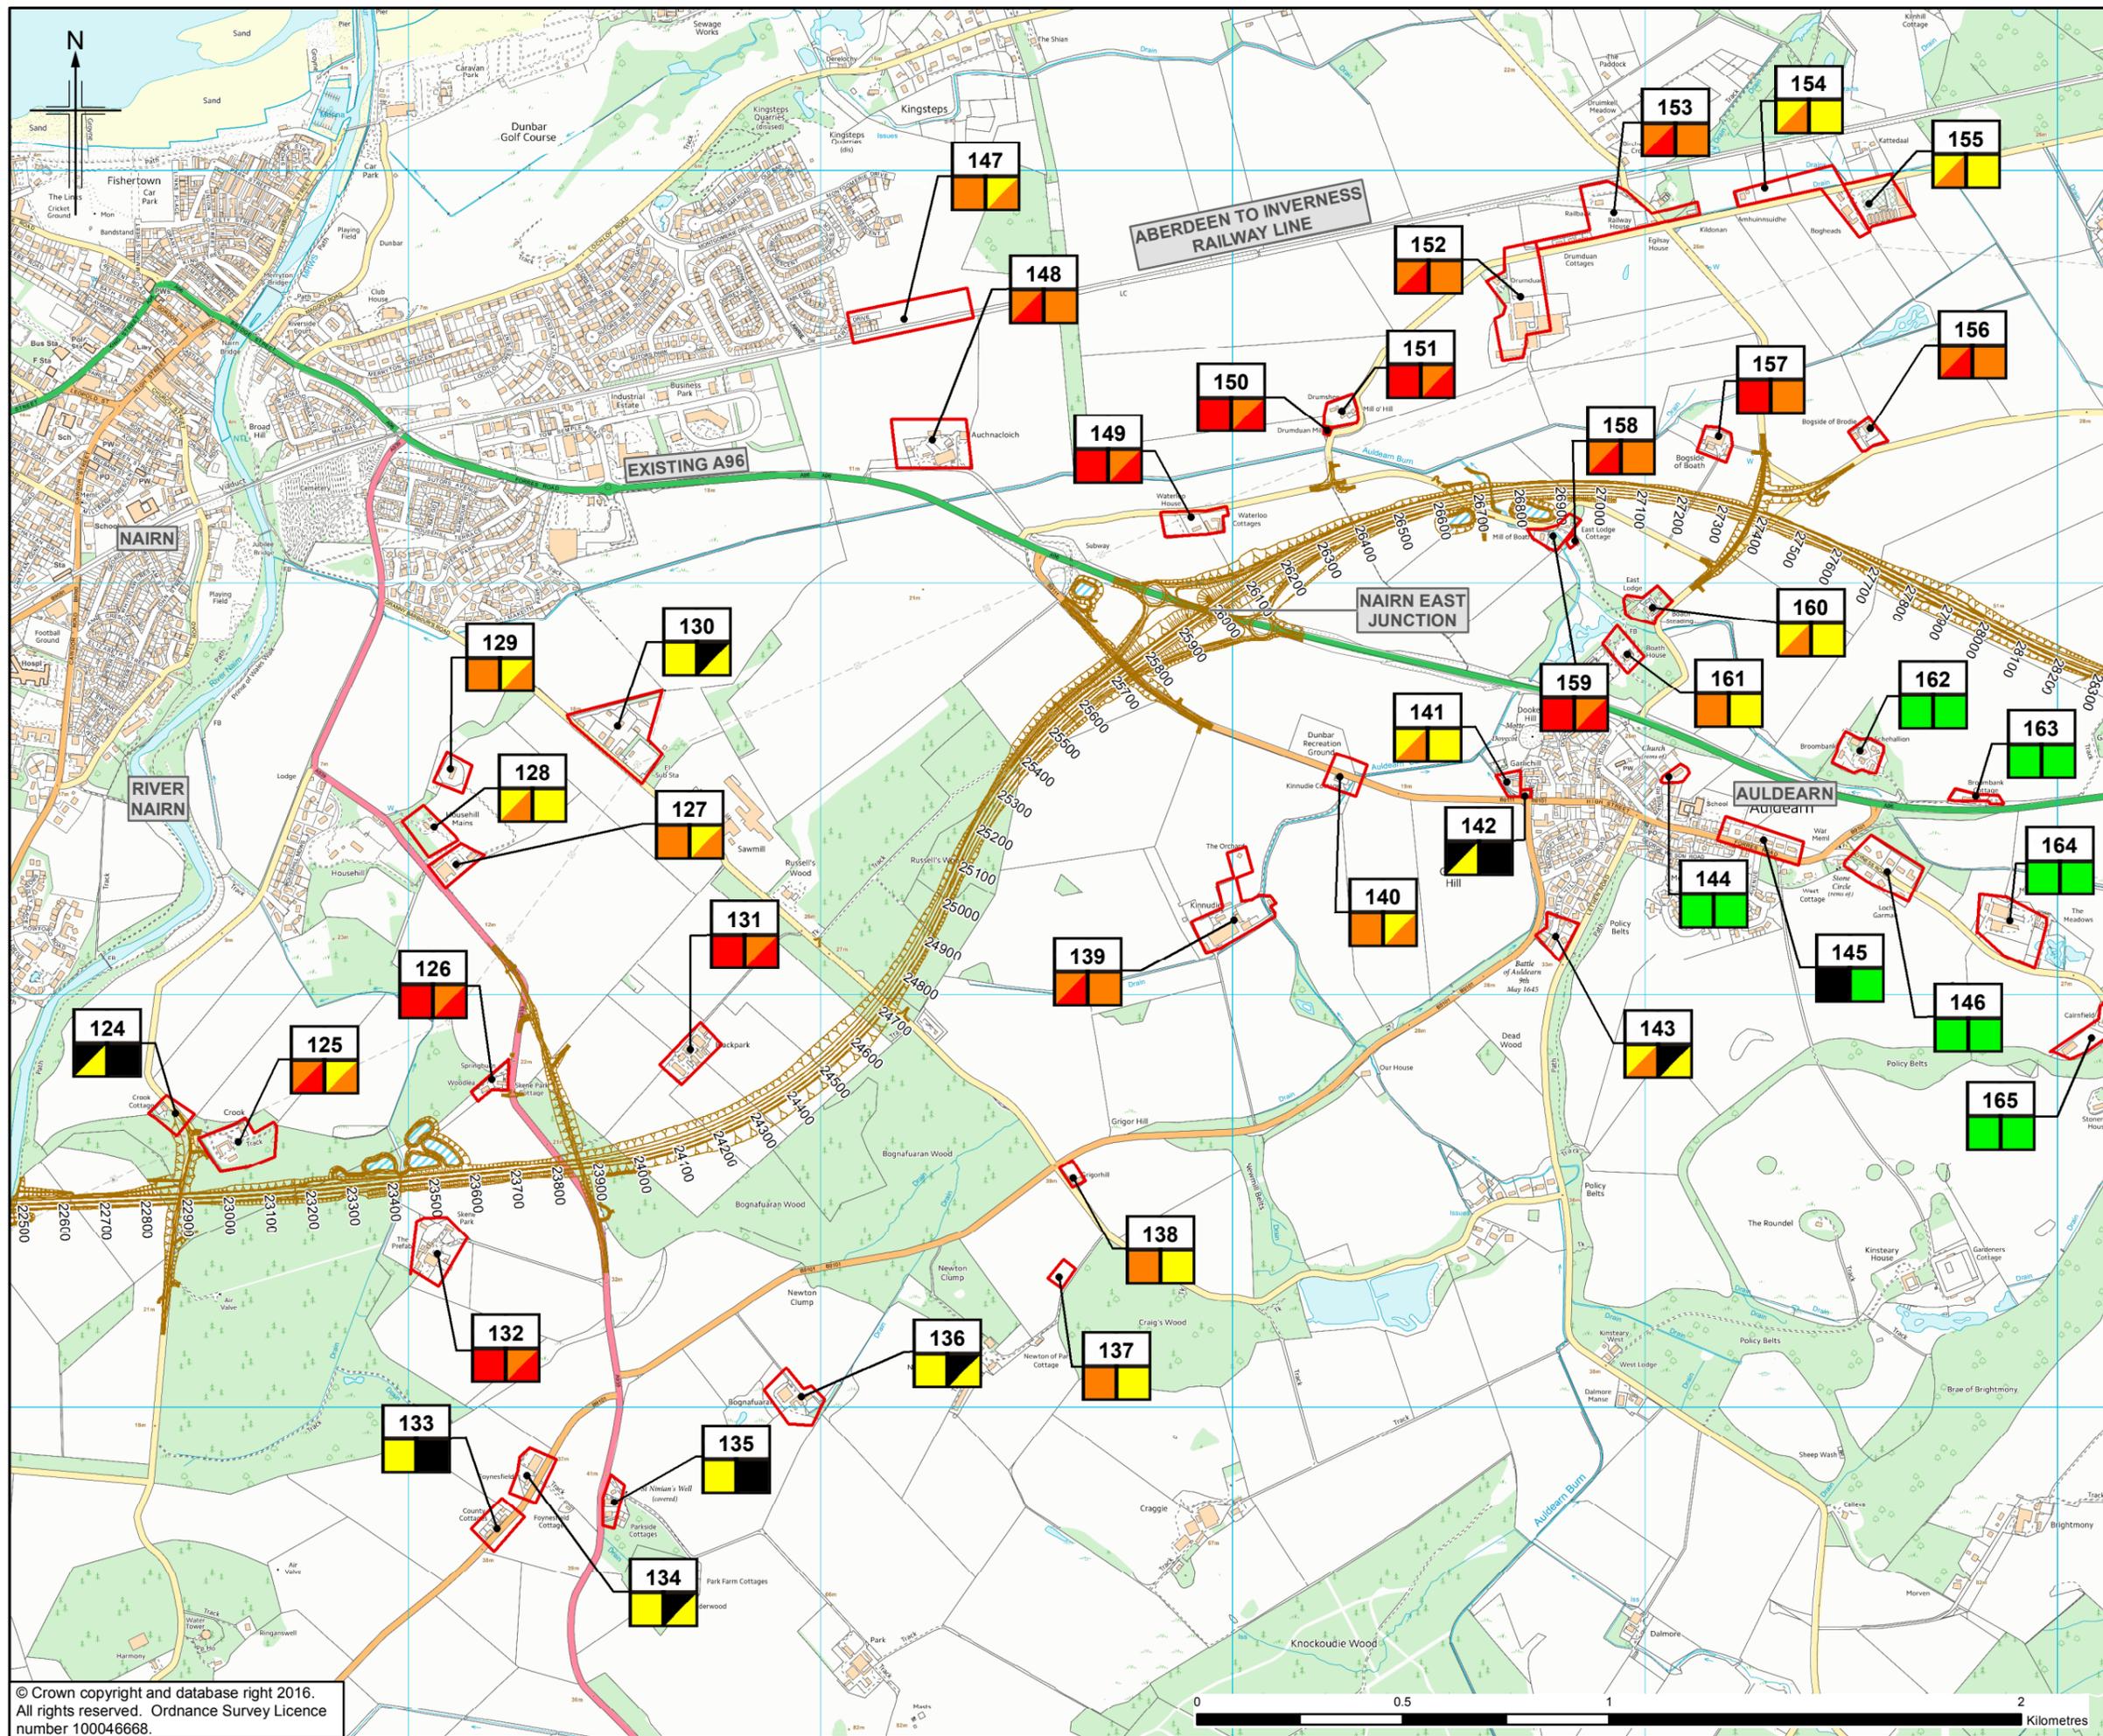

Legend

- Proposed Scheme (as per Draft Orders)
- SUDS (e.g. Basin or Pond)*
- Built Receptors

a)	a) Receptor number
b)	b) Effect Winter Year of Opening
c)	c) Effect Summer 15 Years

Significance of Effect

- Slight Beneficial
- Negligible
- Negligible/Slight
- Slight
- Slight/Moderate
- Moderate
- Moderate/Substantial
- Substantial

* Actual shape of pond/basin will be subject to detailed design

0	NOV 2016	ES Publication	VH	LR	KS	EHG
Rev.	Rev. Date	Purpose of revision	Orig/Dwn	Checkd	Rev'd	Apprv'd

JACOBS
 55 Bowhill Street, Glasgow, G2 7HX, UK
 Tel: +44(0)141 243 8000 Fax: +44(0)141 226 3109
 www.jacobs.com

Client

 TRANSPORT SCOTLAND
 COMHDAI ALBA

Project



A96
 DUALLING
 INVERNESS TO NAIRN
 (incl. Nairn Bypass)

Drawing title
Figure 10.3g
Environmental Statement
Visual Effect on
Built Receptors

Sheet 7 of 8

Drawing Status	FINAL
Scale	1:15,000 @ A3 DO NOT SCALE
Jacobs No.	B2103500
BIM No.	
Drawing number	B2103500/EN/EIA/DR/1003g Rev 0

This drawing is not to be used in whole or part other than for the intended purpose and project as defined on this drawing. Refer to the contract for full terms and conditions.

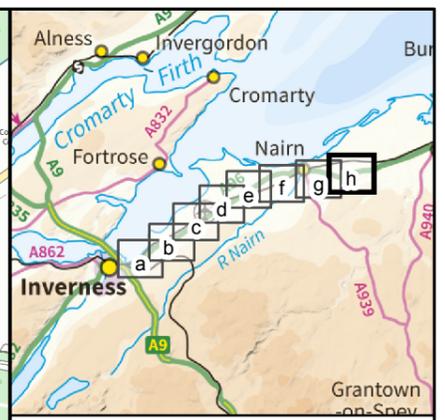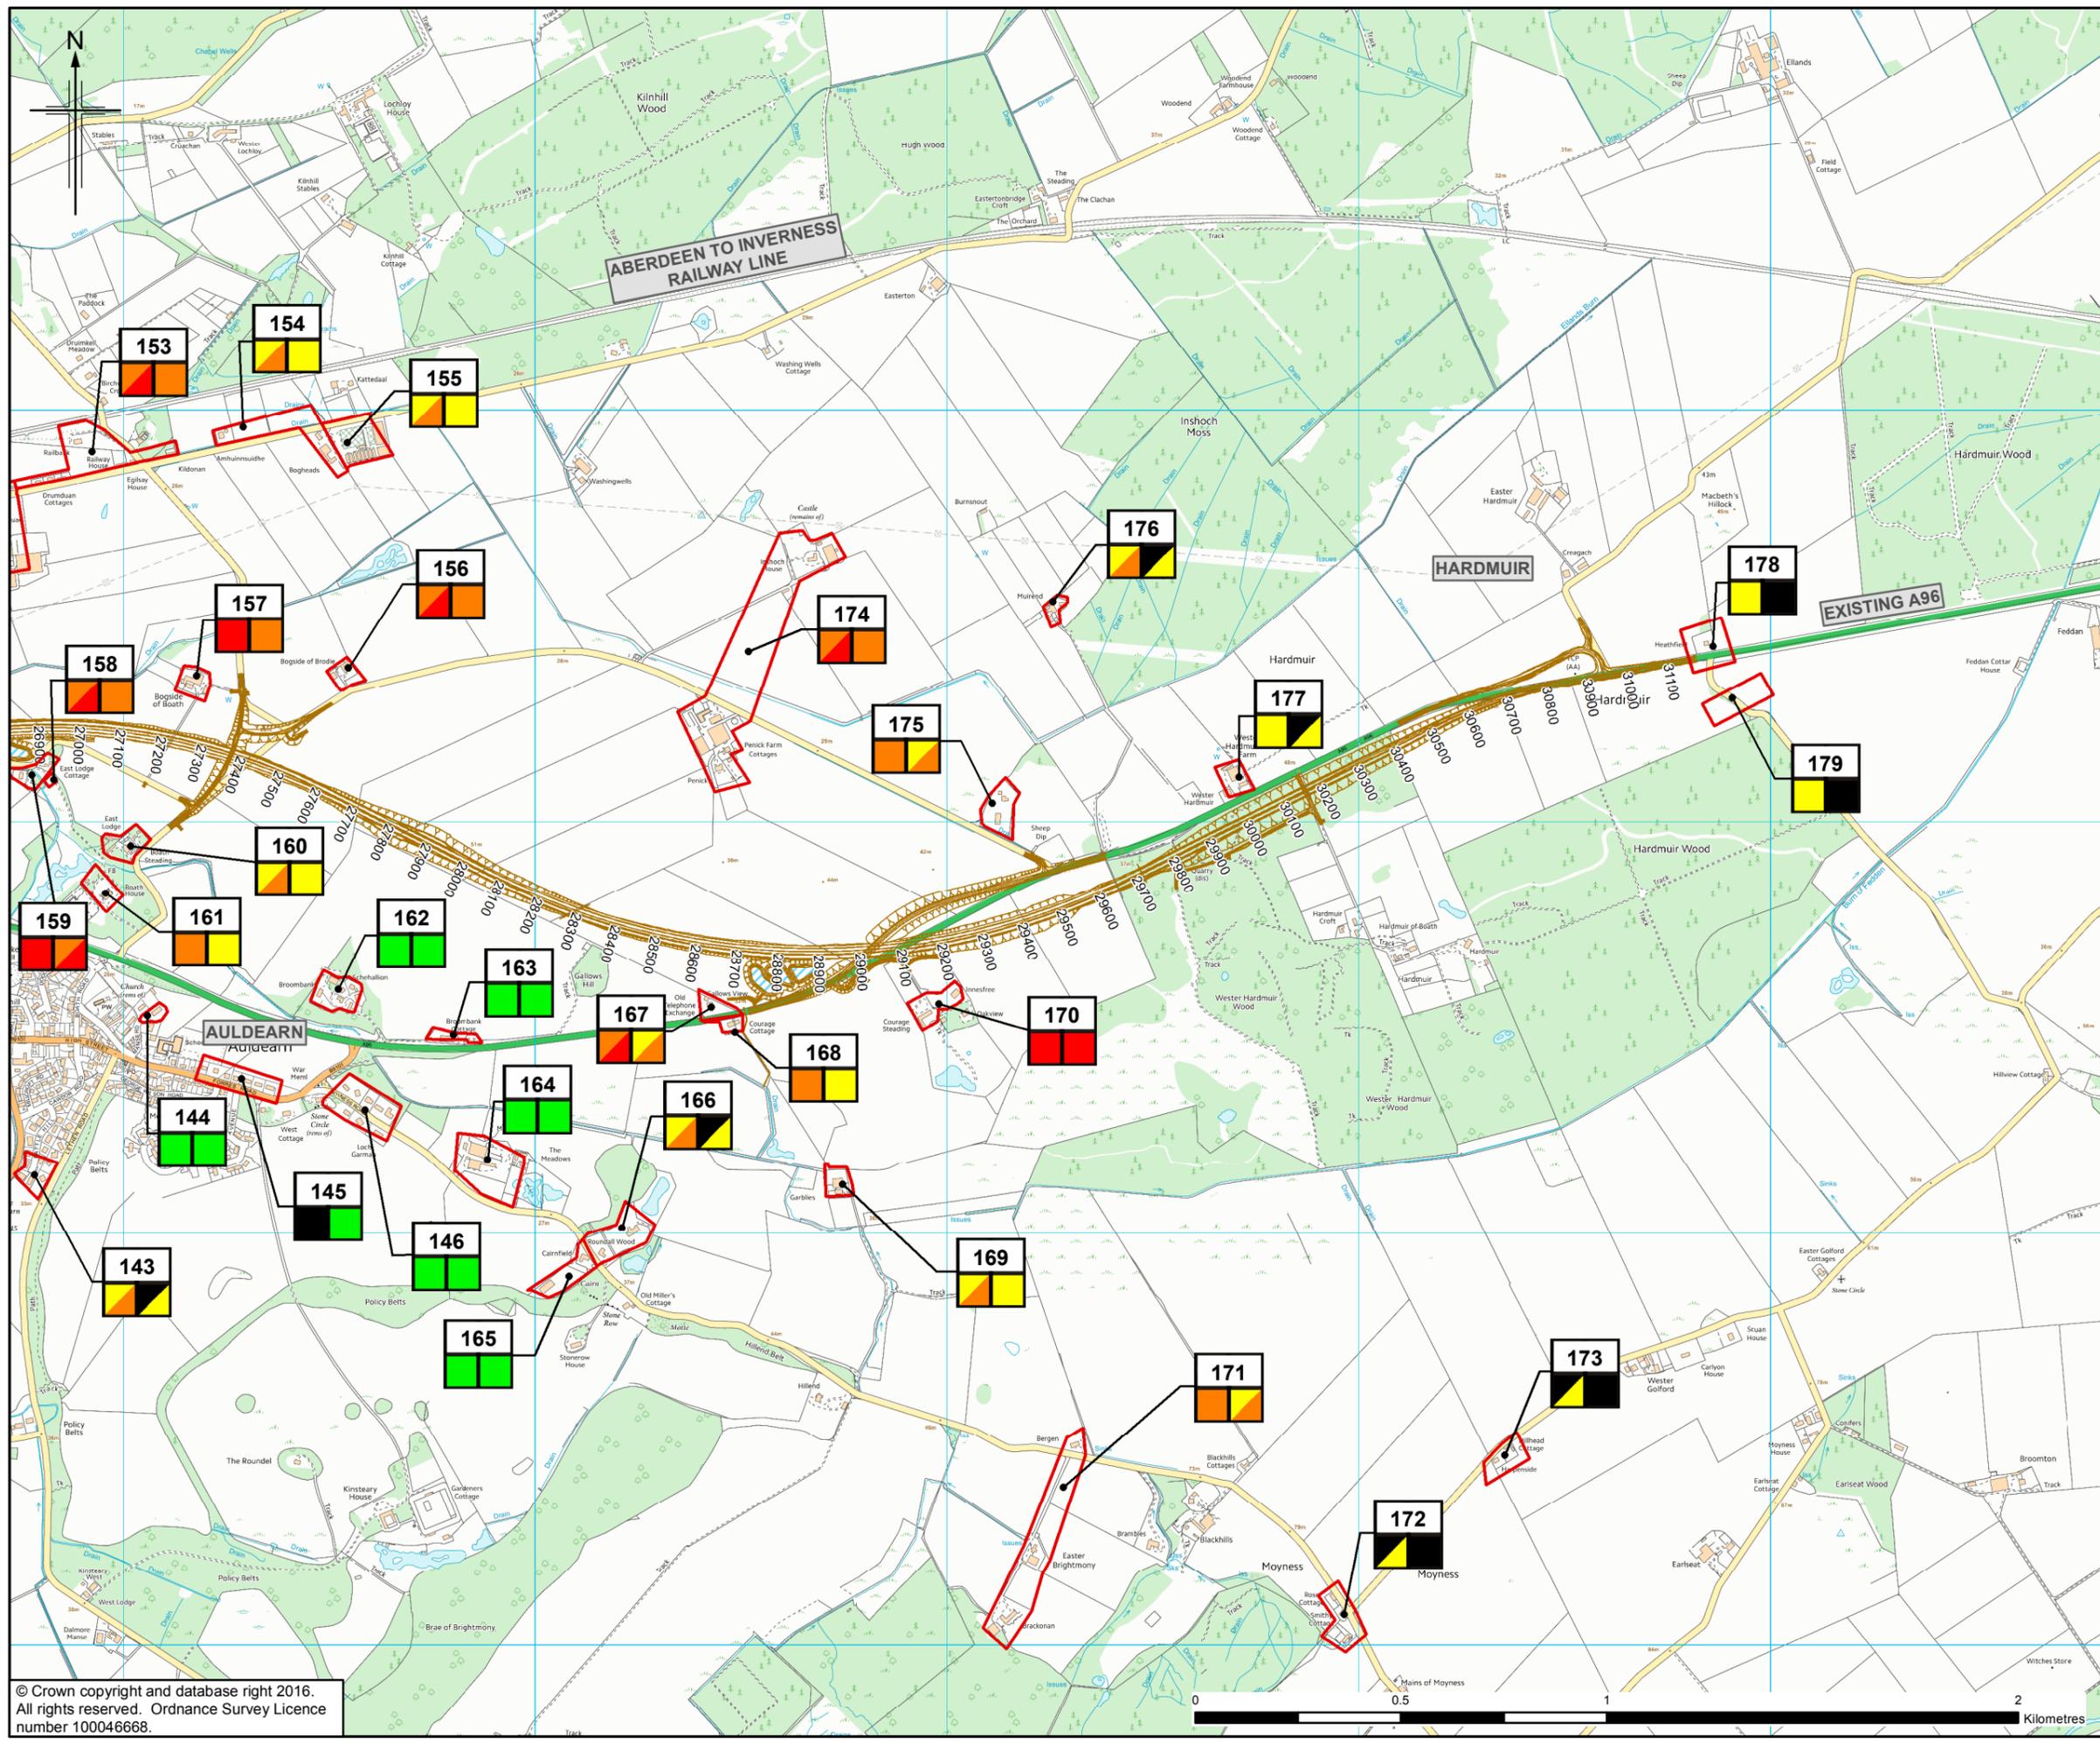

Legend

- Proposed Scheme (as per Draft Orders)
- SUDS (e.g. Basin or Pond)*
- Built Receptors

a) a) Receptor number
 b) b) Effect Winter Year of Opening
 c) c) Effect Summer 15 Years

Significance of Effect

- Slight Beneficial
- Negligible
- Negligible/Slight
- Slight
- Slight/Moderate
- Moderate
- Moderate/Substantial
- Substantial

* Actual shape of pond/basin will be subject to detailed design

0	NOV 2016	ES Publication	VH	LR	KS	EHG
Rev.	Rev. Date	Purpose of revision	Orig/Dwn	Checkd	Rev'd	Apprv'd

JACOBS
 55 Bowmill Street, Glasgow, G2 7JX, UK
 Tel: +44(0)141 243 8000 Fax: +44(0)141 226 3109
 www.jacobs.com

Client: **TRANSPORT SCOTLAND**
 COMHODHAIE ALBA

Project: **A96 DUALLING**
 INVERNESS TO NAIRN
 (incl. Nairn Bypass)

Drawing title: **Figure 10.3h**
Environmental Statement
Visual Effect on
Built Receptors

Sheet 8 of 8

Drawing Status: **FINAL**

Scale: **1:15,000 @ A3** **DO NOT SCALE**

Jacobs No. **B2103500**

BIM No.

Drawing number: **B2103500/EN/EIA/DR/1003h** Rev **0**

This drawing is not to be used in whole or part other than for the intended purpose and project as defined on this drawing. Refer to the contract for full terms and conditions.

© Crown copyright and database right 2016.
 All rights reserved. Ordnance Survey Licence number 100046668.

