

Legend

- Proposed Scheme (as per Draft Orders)
- SUDS (e.g. Basin or Pond)*
- 50m Study Area
- 100m Study Area
- Transect Lines
- Transect Listening Point

Bat Behaviour & Number Of Passes

Bat Species

- Pipistrelle sp.
- Myotis Species
- Brown long-eared bat
- Unidentified bat

Commuting (number of passes)

- △ 1-9
- △ 10+

Foraging (number of passes)

- 1-9
- 10+

* Actual shape of pond/basin will be subject to detailed design

0	NOV 2016	ES Position	HM	JF	PG	ENG
Rev.	Rev. Date	Purpose of revision	Orig/Dwn	Checked	Rev'd	Apprv'd

JACOBS
 66 Belford Street, Glasgow, G2 7NK, UK
 Tel: +44(0)141 243 8000 Fax: +44(0)141 226 3109
 www.jacobs.com

Client

TRANSPORT SCOTLAND
COMHÀTHAL ALBA

Project

A96
DUALLING
INVERNESS TO NAIRN
(incl. Nairn Bypass)

Drawing title

Figure 11.4a
Environmental Statement
Bat Transect Activity 2015

Sheet 1 of 12

Drawing Status: FINAL


Scale: 1:10,000 @ A3 DO NOT SCALE



Jacobs No. B2103500

BIM No.

Drawing number: B2103500/EN/EIA/DR/1104a Rev 0

This drawing is not to be used in whole or part other than for the intended purpose and project as defined on this drawing. Refer to the contract for full terms and conditions.

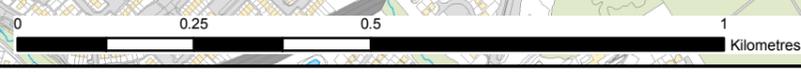

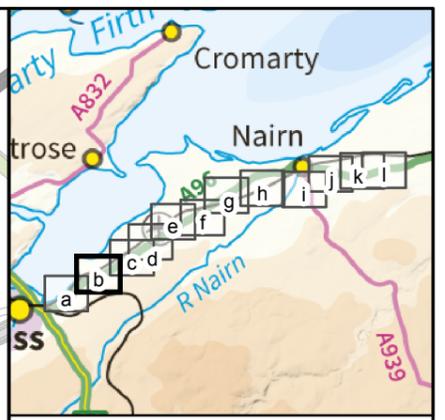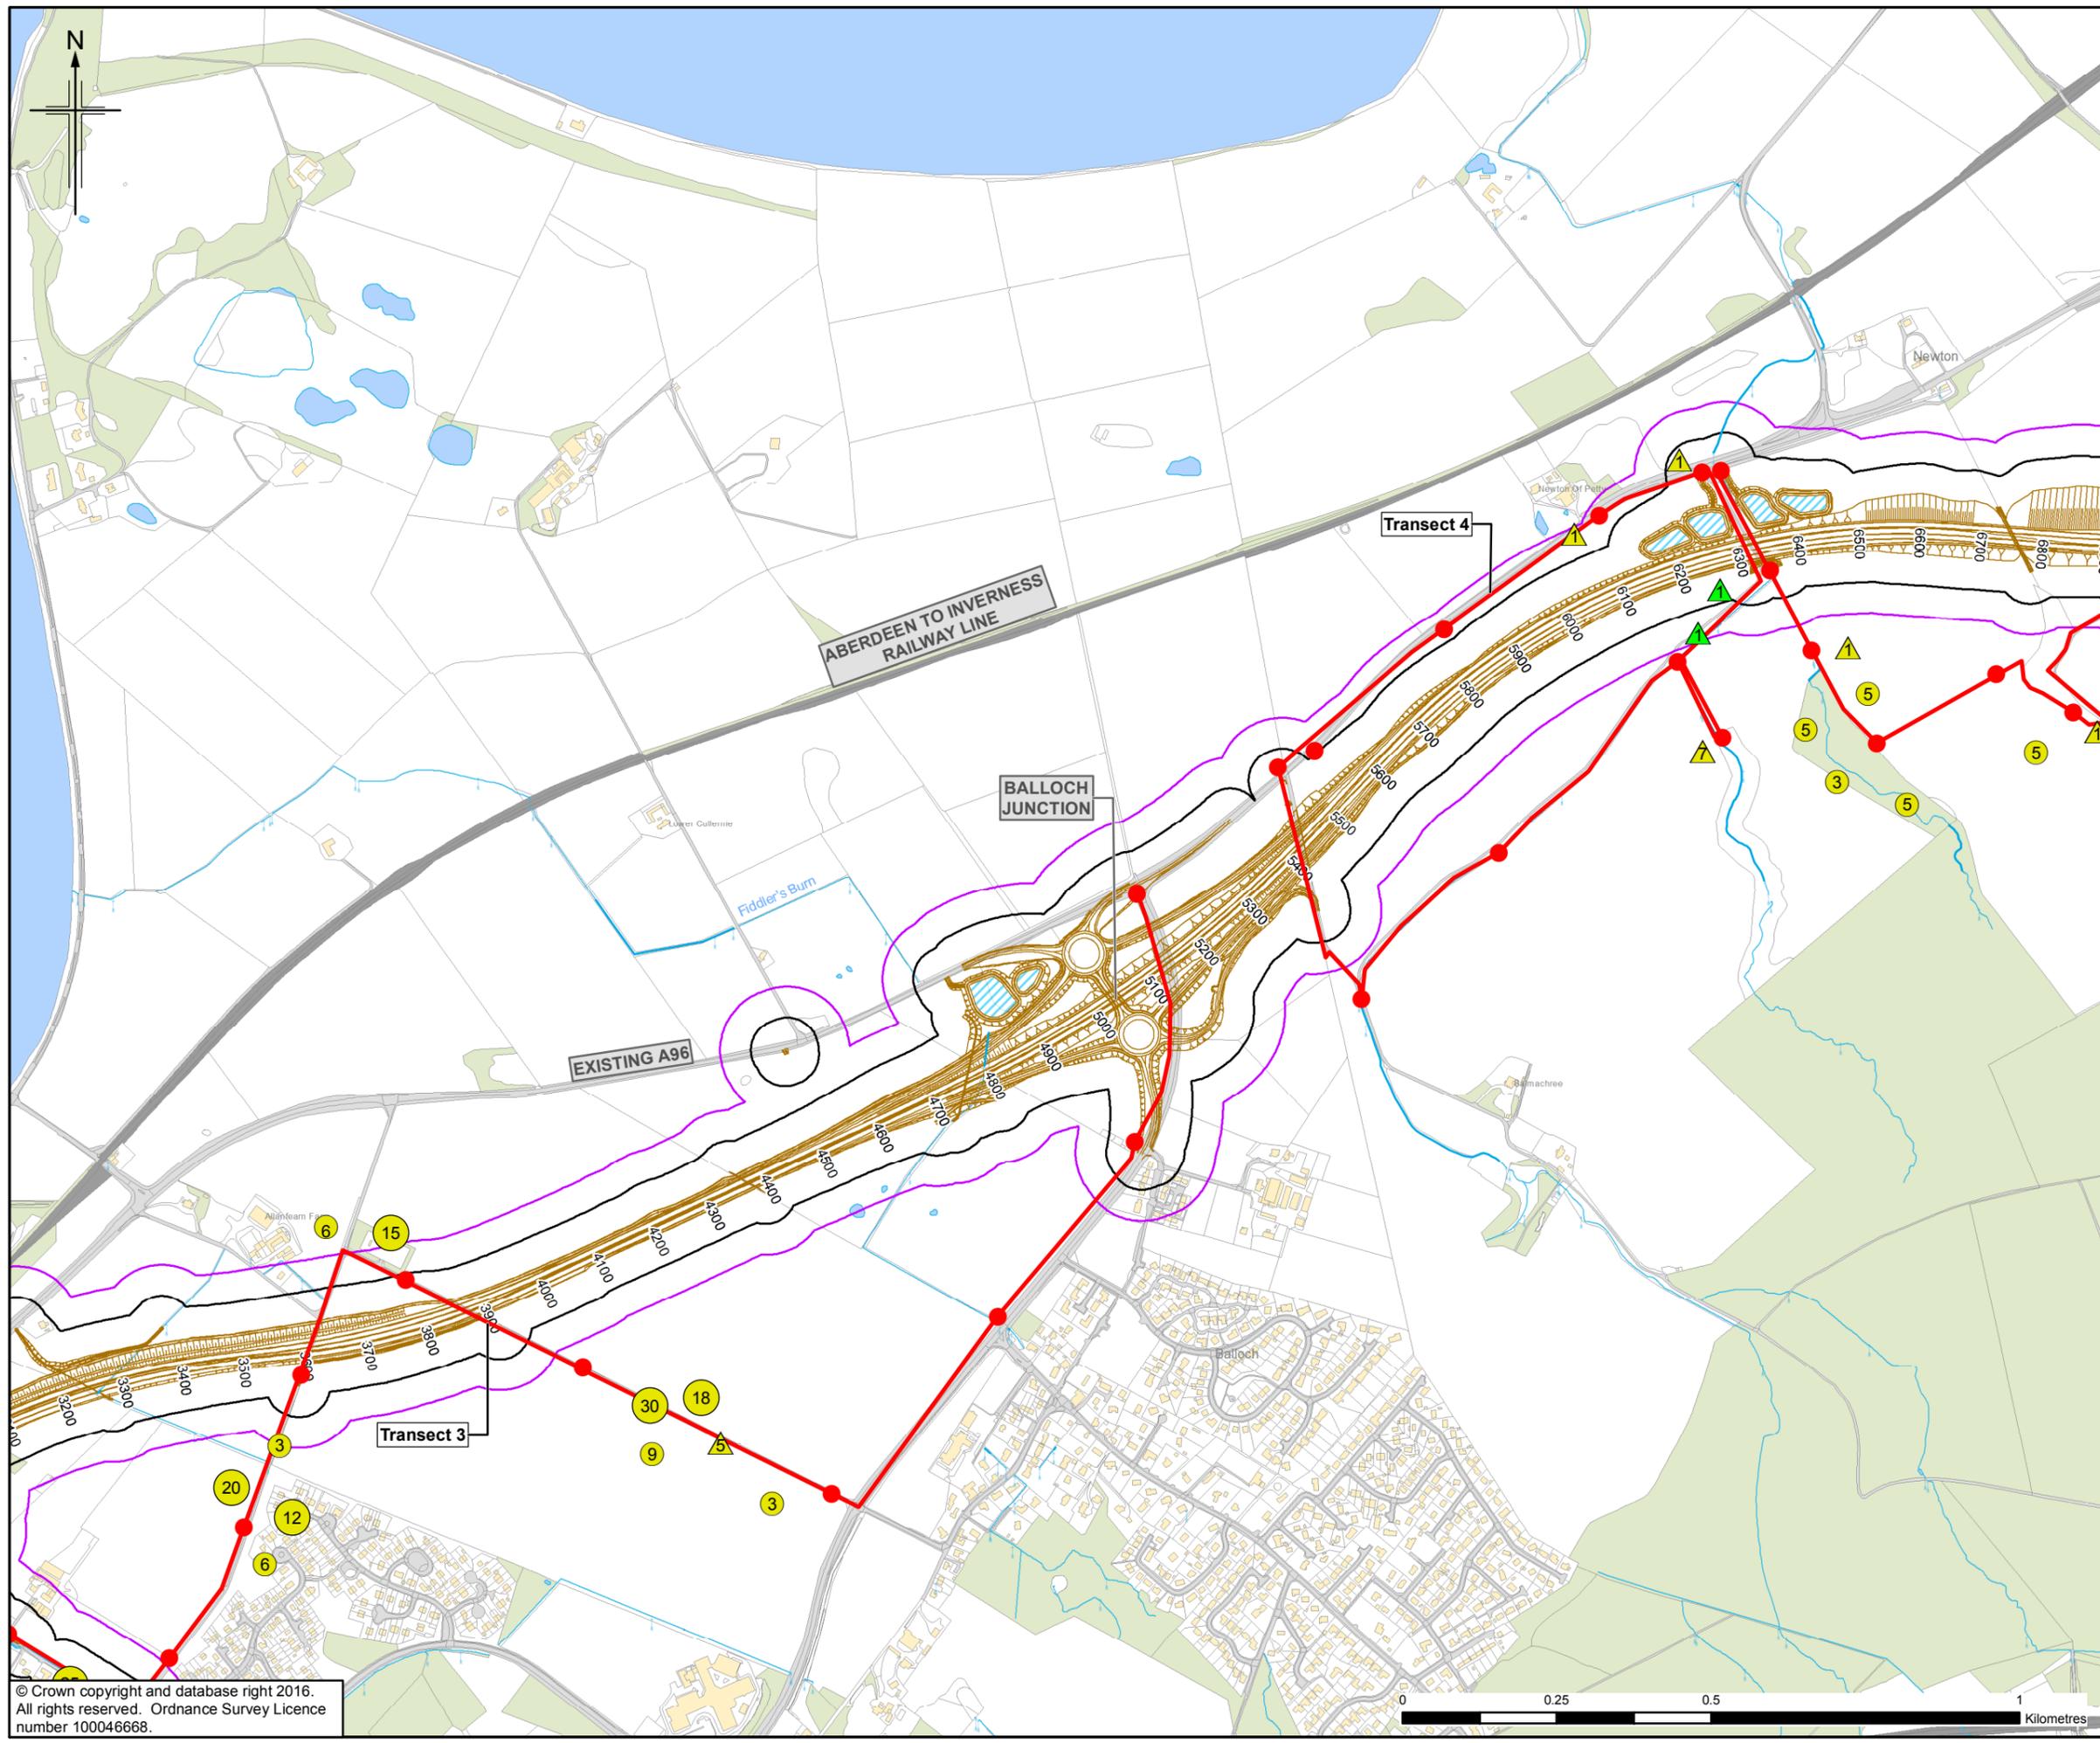

Legend

- Proposed Scheme (as per Draft Orders)
- SUDS (e.g. Basin or Pond)*
- 50m Study Area
- 100m Study Area
- Transect Lines
- Transect Listening Point

Bat Behaviour & Number Of Passes

Bat Species

- Pipistrelle sp.
- Myotis Species
- Brown long-eared bat
- Unidentified bat

Commuting (number of passes)

- △ 1-9
- △ 10+

Foraging (number of passes)

- 1-9
- 10+

* Actual shape of pond/basin will be subject to detailed design

0	NOV 2016	ES Publication	HM	JF	PG	ENG
Rev.	Rev. Date	Purpose of revision	Orig/Dwn	Checkd	Rev'd	Apprv'd

JACOBS
 66 Belford Street, Glasgow, G2 7NK, UK
 Tel: +44(0)141 243 8000 Fax: +44(0)141 226 3109
 www.jacobs.com

Client

TRANSPORT SCOTLAND
 COMHDAIL ALBA

Project

A96
DUALLING
 INVERNESS TO NAIRN
 (incl. Nairn Bypass)



Drawing title

Figure 11.4b
Environmental Statement
Bat Transect Activity 2015

Sheet 2 of 12

Drawing Status	FINAL
Scale	1:10,000 @ A3 DO NOT SCALE
Jacobs No.	B2103500
BIM No.	
Drawing number	B2103500/EN/EIA/DR/1104b Rev 0

This drawing is not to be used in whole or part other than for the intended purpose and project as defined on this drawing. Refer to the contract for full terms and conditions.

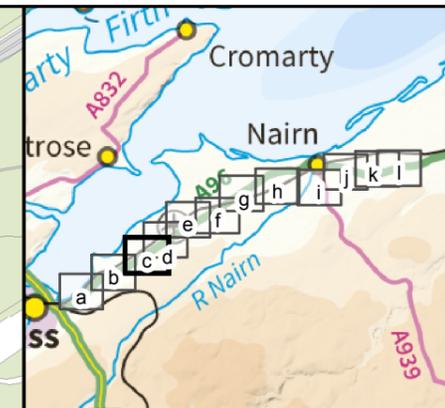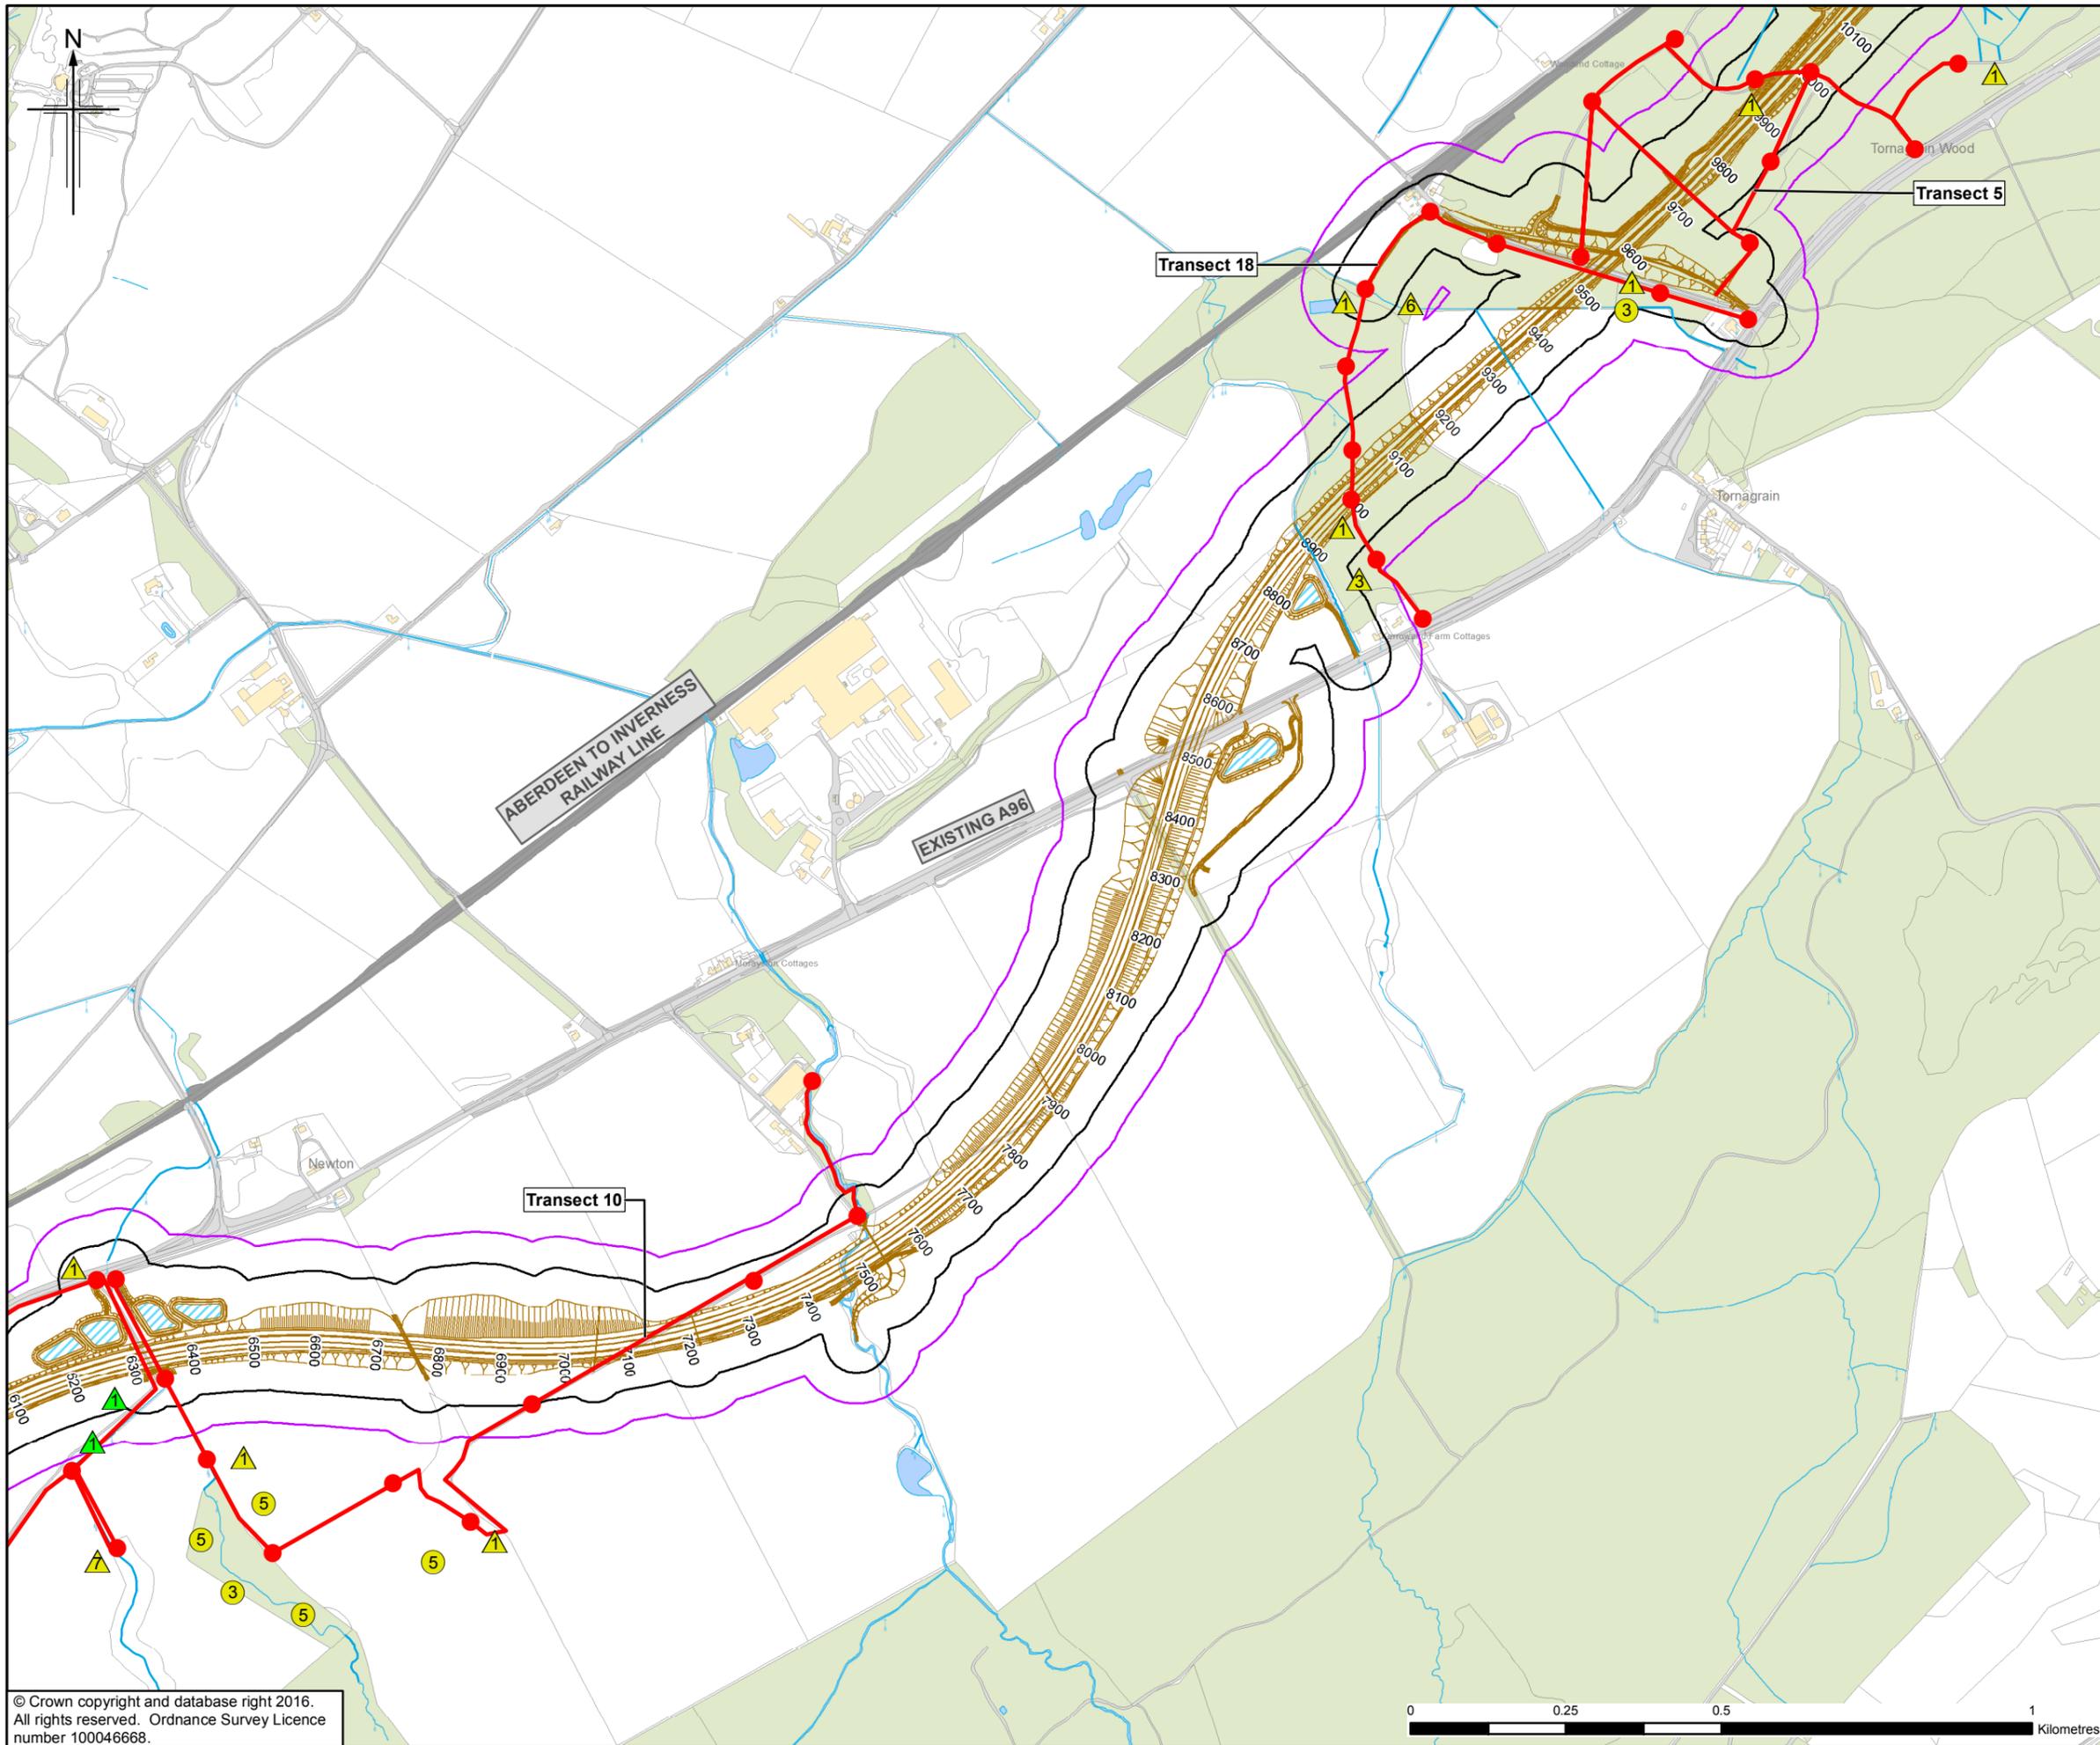

Legend

- Proposed Scheme (as per Draft Orders)
- SUDS (e.g. Basin or Pond)*
- 50m Study Area
- 100m Study Area
- Transect Lines
- Transect Listening Point

Bat Behaviour & Number Of Passes

Bat Species

- Pipistrelle sp.
- Myotis Species
- Brown long-eared bat
- Unidentified bat

Commuting (number of passes)

- 1-9
- 10+

Foraging (number of passes)

- 1-9
- 10+

* Actual shape of pond/basin will be subject to detailed design

0	NOV 2016	ES Publication	HM	JF	PG	ENG
Rev.	Rev. Date	Purpose of revision	Orig/Dwn	Checkd	Rev'd	Apprv'd

JACOBS
 66 Belford Street, Glasgow, G2 7NK, UK
 Tel: +44(0)141 243 8000 Fax: +44(0)141 226 3109
 www.jacobs.com

Client

 TRANSPORT SCOTLAND
 COMHDAIL ALBA

Project

A96
 DUALLING
 INVERNESS TO NAIRN
 (incl. Nairn Bypass)

Drawing title
Figure 11.4c
Environmental Statement
Bat Transect Activity 2015

Sheet 3 of 12

Drawing Status: FINAL

Scale: 1:10,000 @ A3 DO NOT SCALE

Jacobs No. B2103500



BIM No.

Drawing number: B2103500/EN/EIA/DR/1104c Rev 0

This drawing is not to be used in whole or part other than for the intended purpose and project as defined on this drawing. Refer to the contract for full terms and conditions.

© Crown copyright and database right 2016.
 All rights reserved. Ordnance Survey Licence number 100046668.



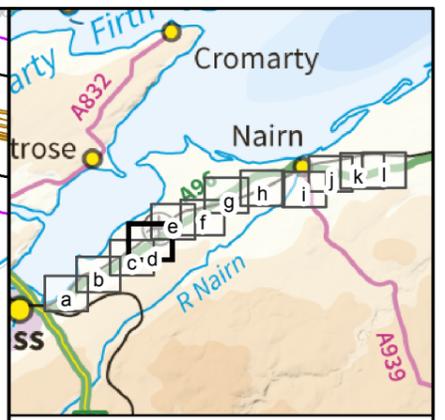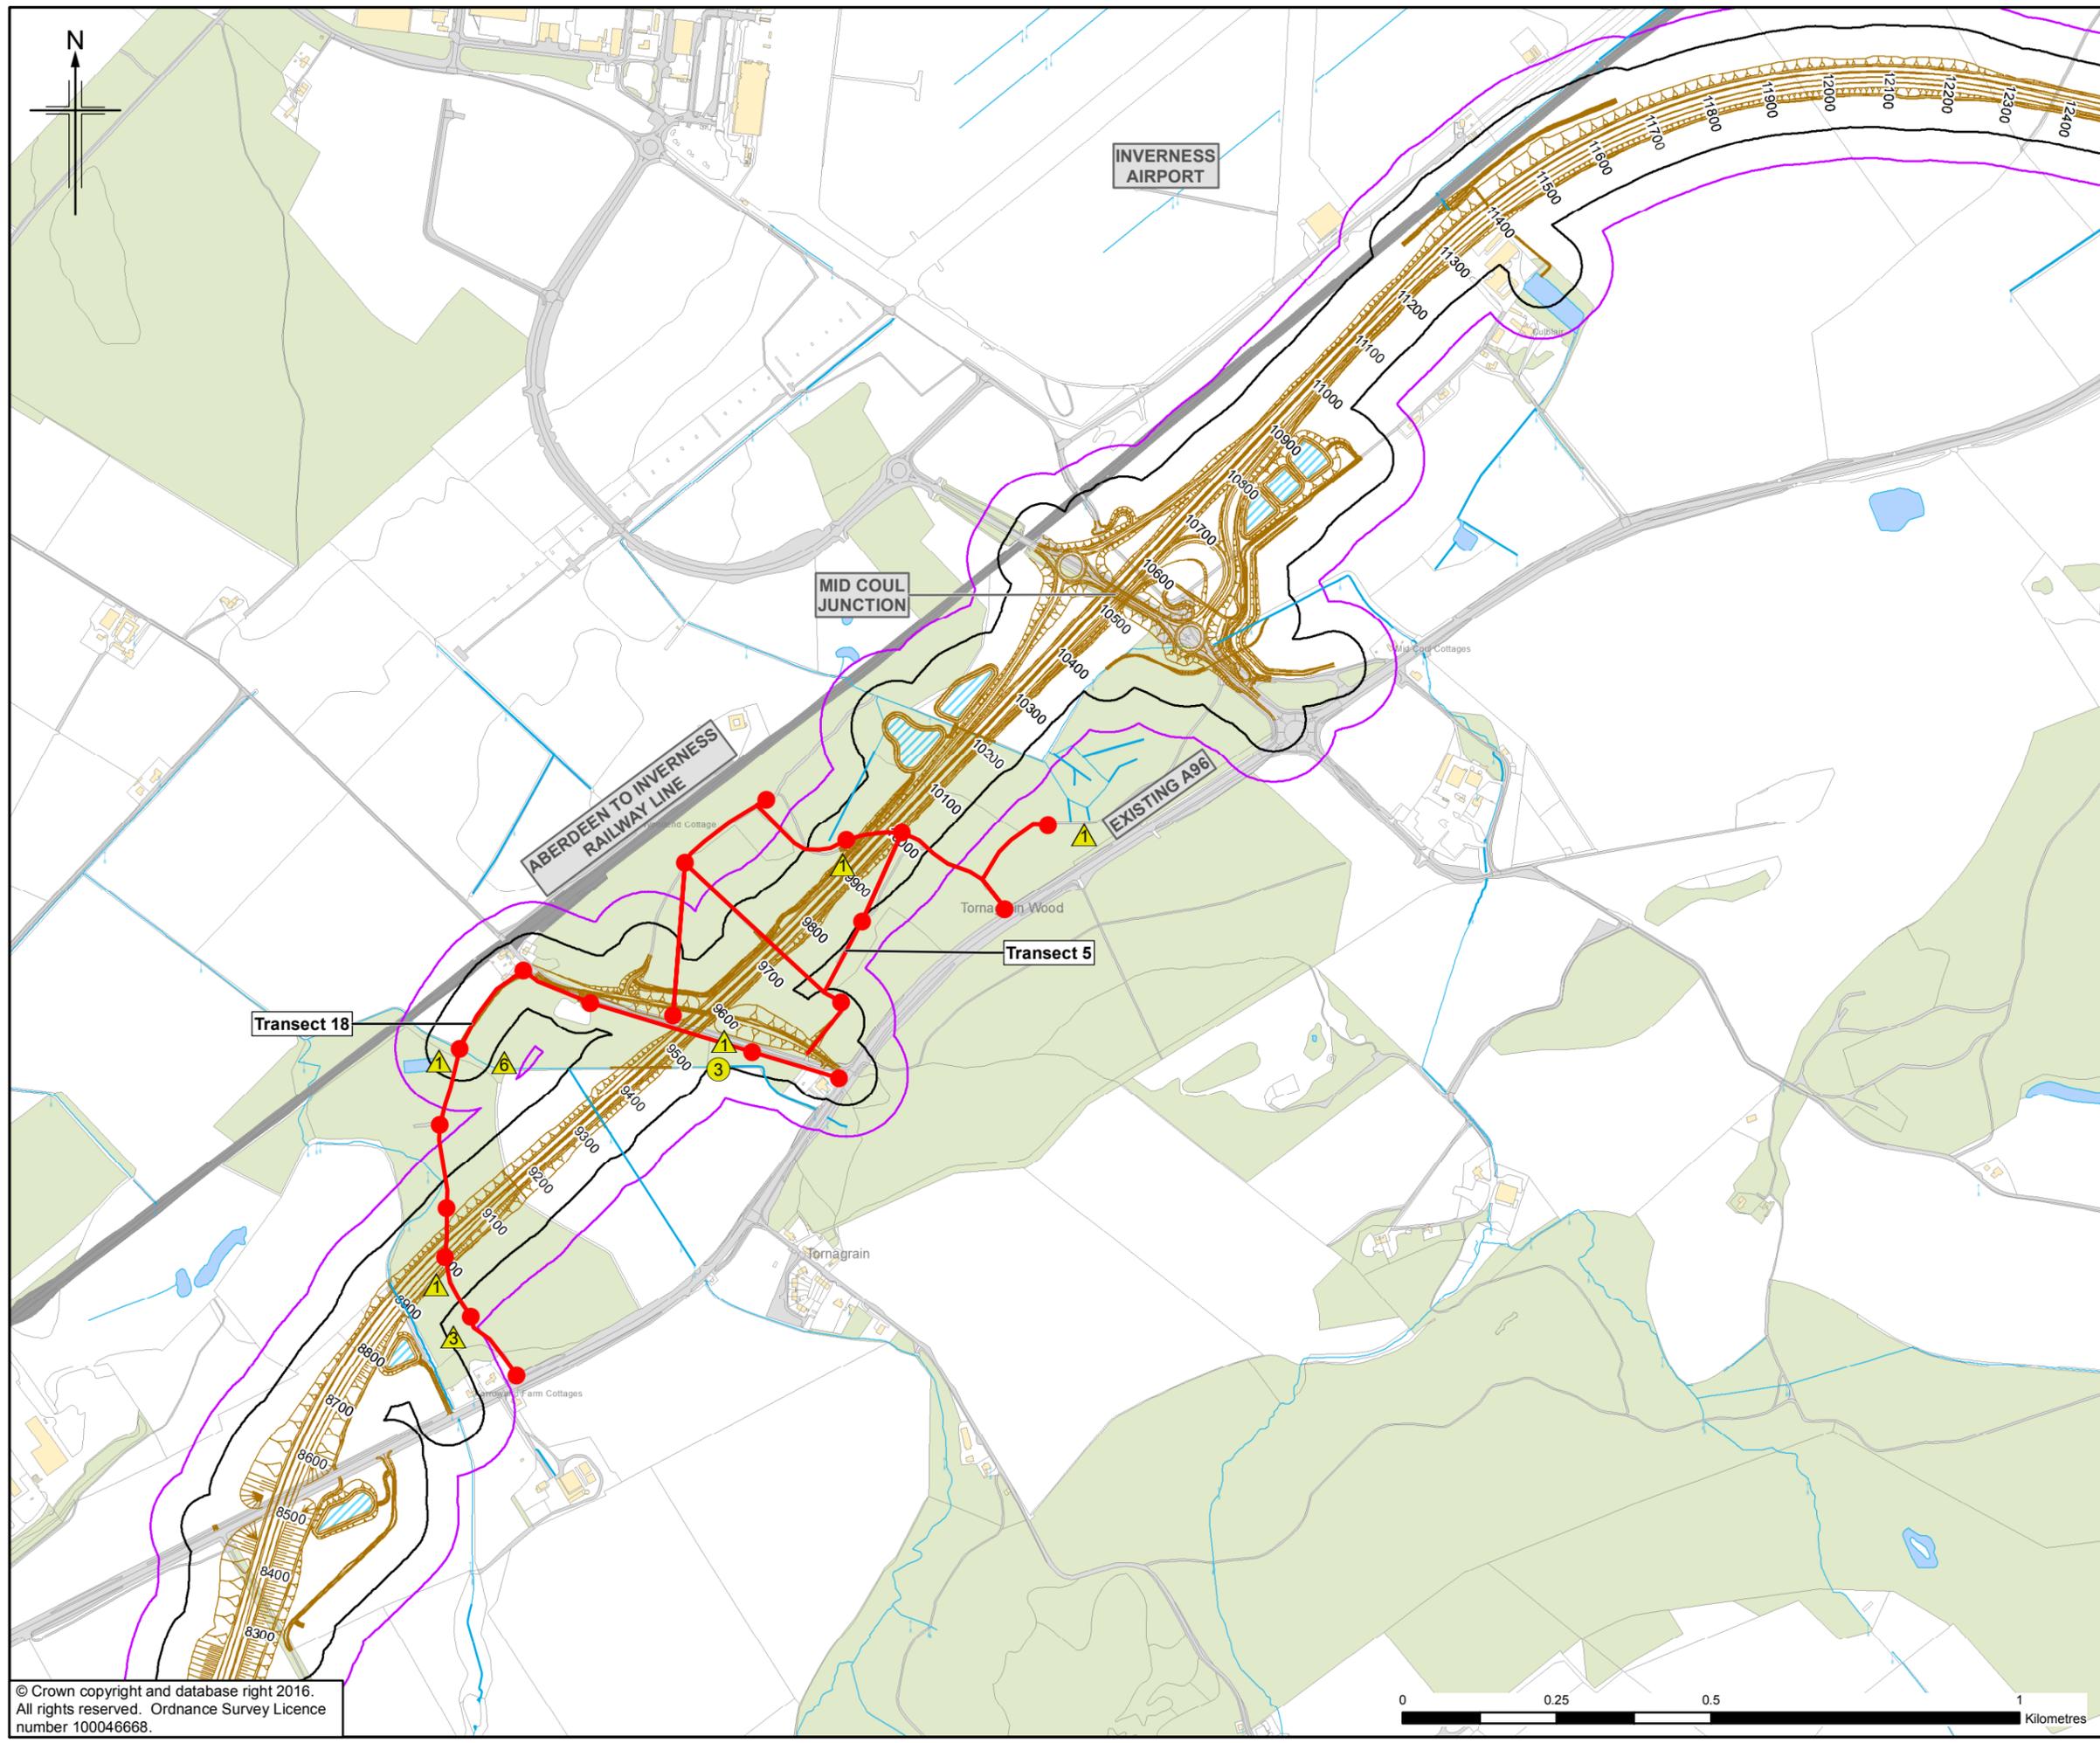

Legend

- Proposed Scheme (as per Draft Orders)
- SUDS (e.g. Basin or Pond)*
- 50m Study Area
- 100m Study Area
- Transect Lines
- Transect Listening Point

Bat Behaviour & Number Of Passes

Bat Species

- Pipistrelle sp.
- Myotis Species
- Brown long-eared bat
- Unidentified bat

Commuting (number of passes)

- 1-9
- 10+

Foraging (number of passes)

- 1-9
- 10+

* Actual shape of pond/basin will be subject to detailed design

0	NOV 2016	ES Publication	HM	JF	PG	ENG
Rev.	Rev. Date	Purpose of revision	Orig/Dwn	Checkd	Rev'd	Apprv'd

JACOBS
 66 Bedford Street, Glasgow, G2 7NK, UK
 Tel: +44(0)141 243 8000 Fax: +44(0)141 226 3109
 www.jacobs.com



Drawing title

**Figure 11.4d
 Environmental Statement
 Bat Transect Activity 2015**

Sheet 4 of 12

Drawing Status: FINAL

Scale: 1:10,000 @ A3 DO NOT SCALE


Jacobs No. B2103500



BIM No.

Drawing number: B2103500/EN/EIA/DR/1104d Rev 0

This drawing is not to be used in whole or part other than for the intended purpose and project as defined on this drawing. Refer to the contract for full terms and conditions.

© Crown copyright and database right 2016.
 All rights reserved. Ordnance Survey Licence number 100046668.

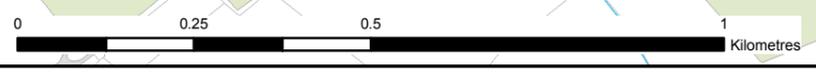

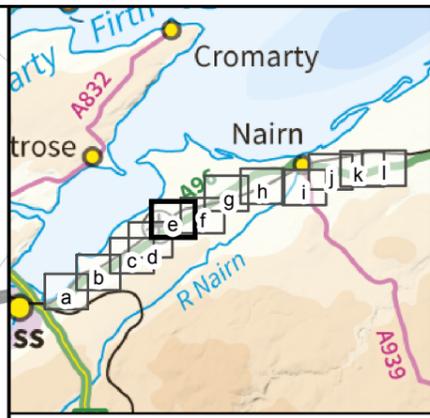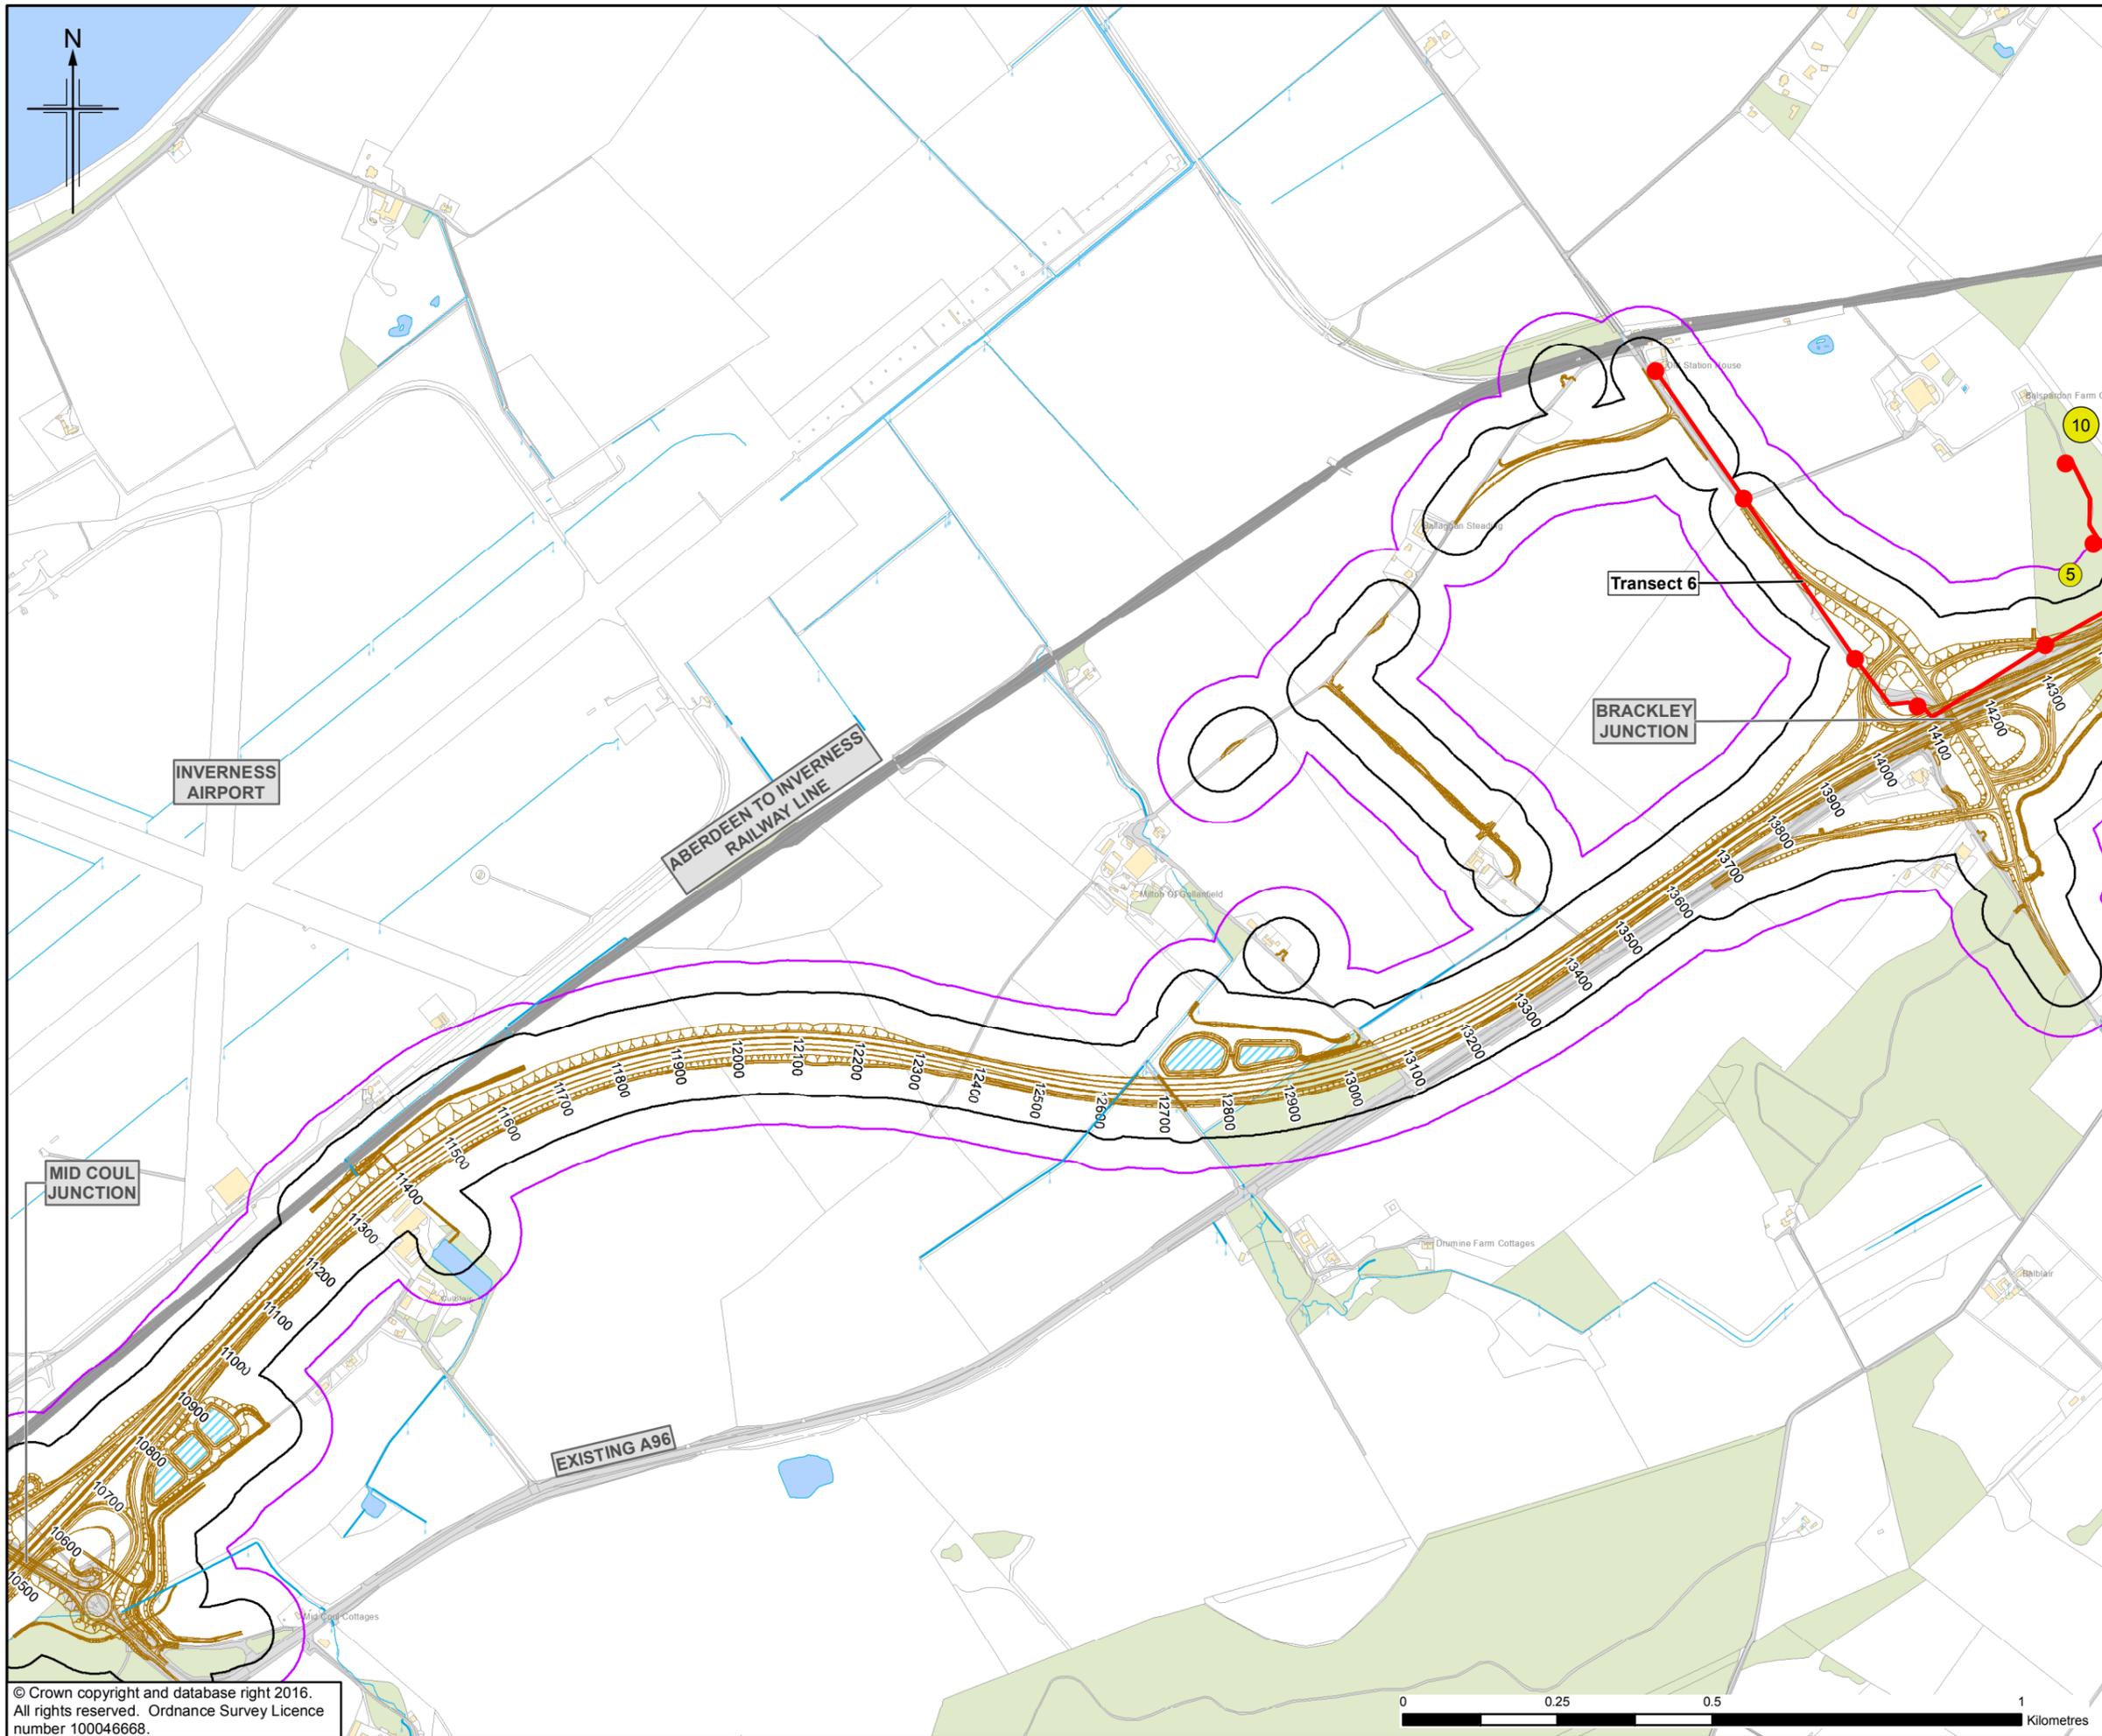

Legend

- Proposed Scheme (as per Draft Orders)
- SUDS (e.g. Basin or Pond)*
- 50m Study Area
- 100m Study Area
- Transect Lines
- Transect Listening Point

Bat Behaviour & Number Of Passes

Bat Species

- Pipistrelle sp.
- Myotis Species
- Brown long-eared bat
- Unidentified bat

Commuting (number of passes)

- 1-9
- 10+

Foraging (number of passes)

- 1-9
- 10+

* Actual shape of pond/basin will be subject to detailed design

Rev.	Rev. Date	ES Position	HM	JF	PG	ENG
0	NOV 2016	ES Position	HM	JF	PG	ENG

JACOBS
 66 Bellfield Street, Glasgow, G2 7NK, UK
 Tel: +44(0)141 243 8000 Fax: +44(0)141 226 3109
 www.jacobs.com

Client

TRANSPORT SCOTLAND
COMHDAIL ALBA

Project

A96
DUALLING
INVERNESS TO NAIRN
(incl. Nairn Bypass)

Drawing title

**Figure 11.4e
Environmental Statement
Bat Transect Activity 2015**

Sheet 5 of 12

Drawing Status: FINAL

Scale: 1:10,000 @ A3 DO NOT SCALE



Jacobs No. B2103500

BIM No.

Drawing number: B2103500/EN/EIA/DR/1104e Rev 0

This drawing is not to be used in whole or part other than for the intended purpose and project as defined on this drawing. Refer to the contract for full terms and conditions.



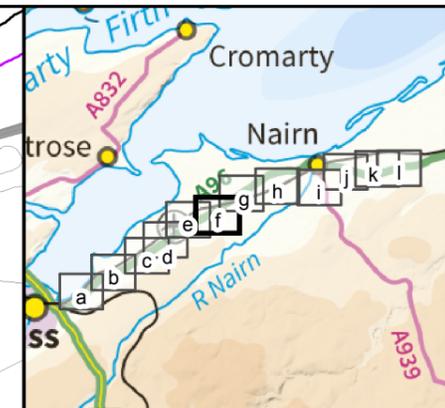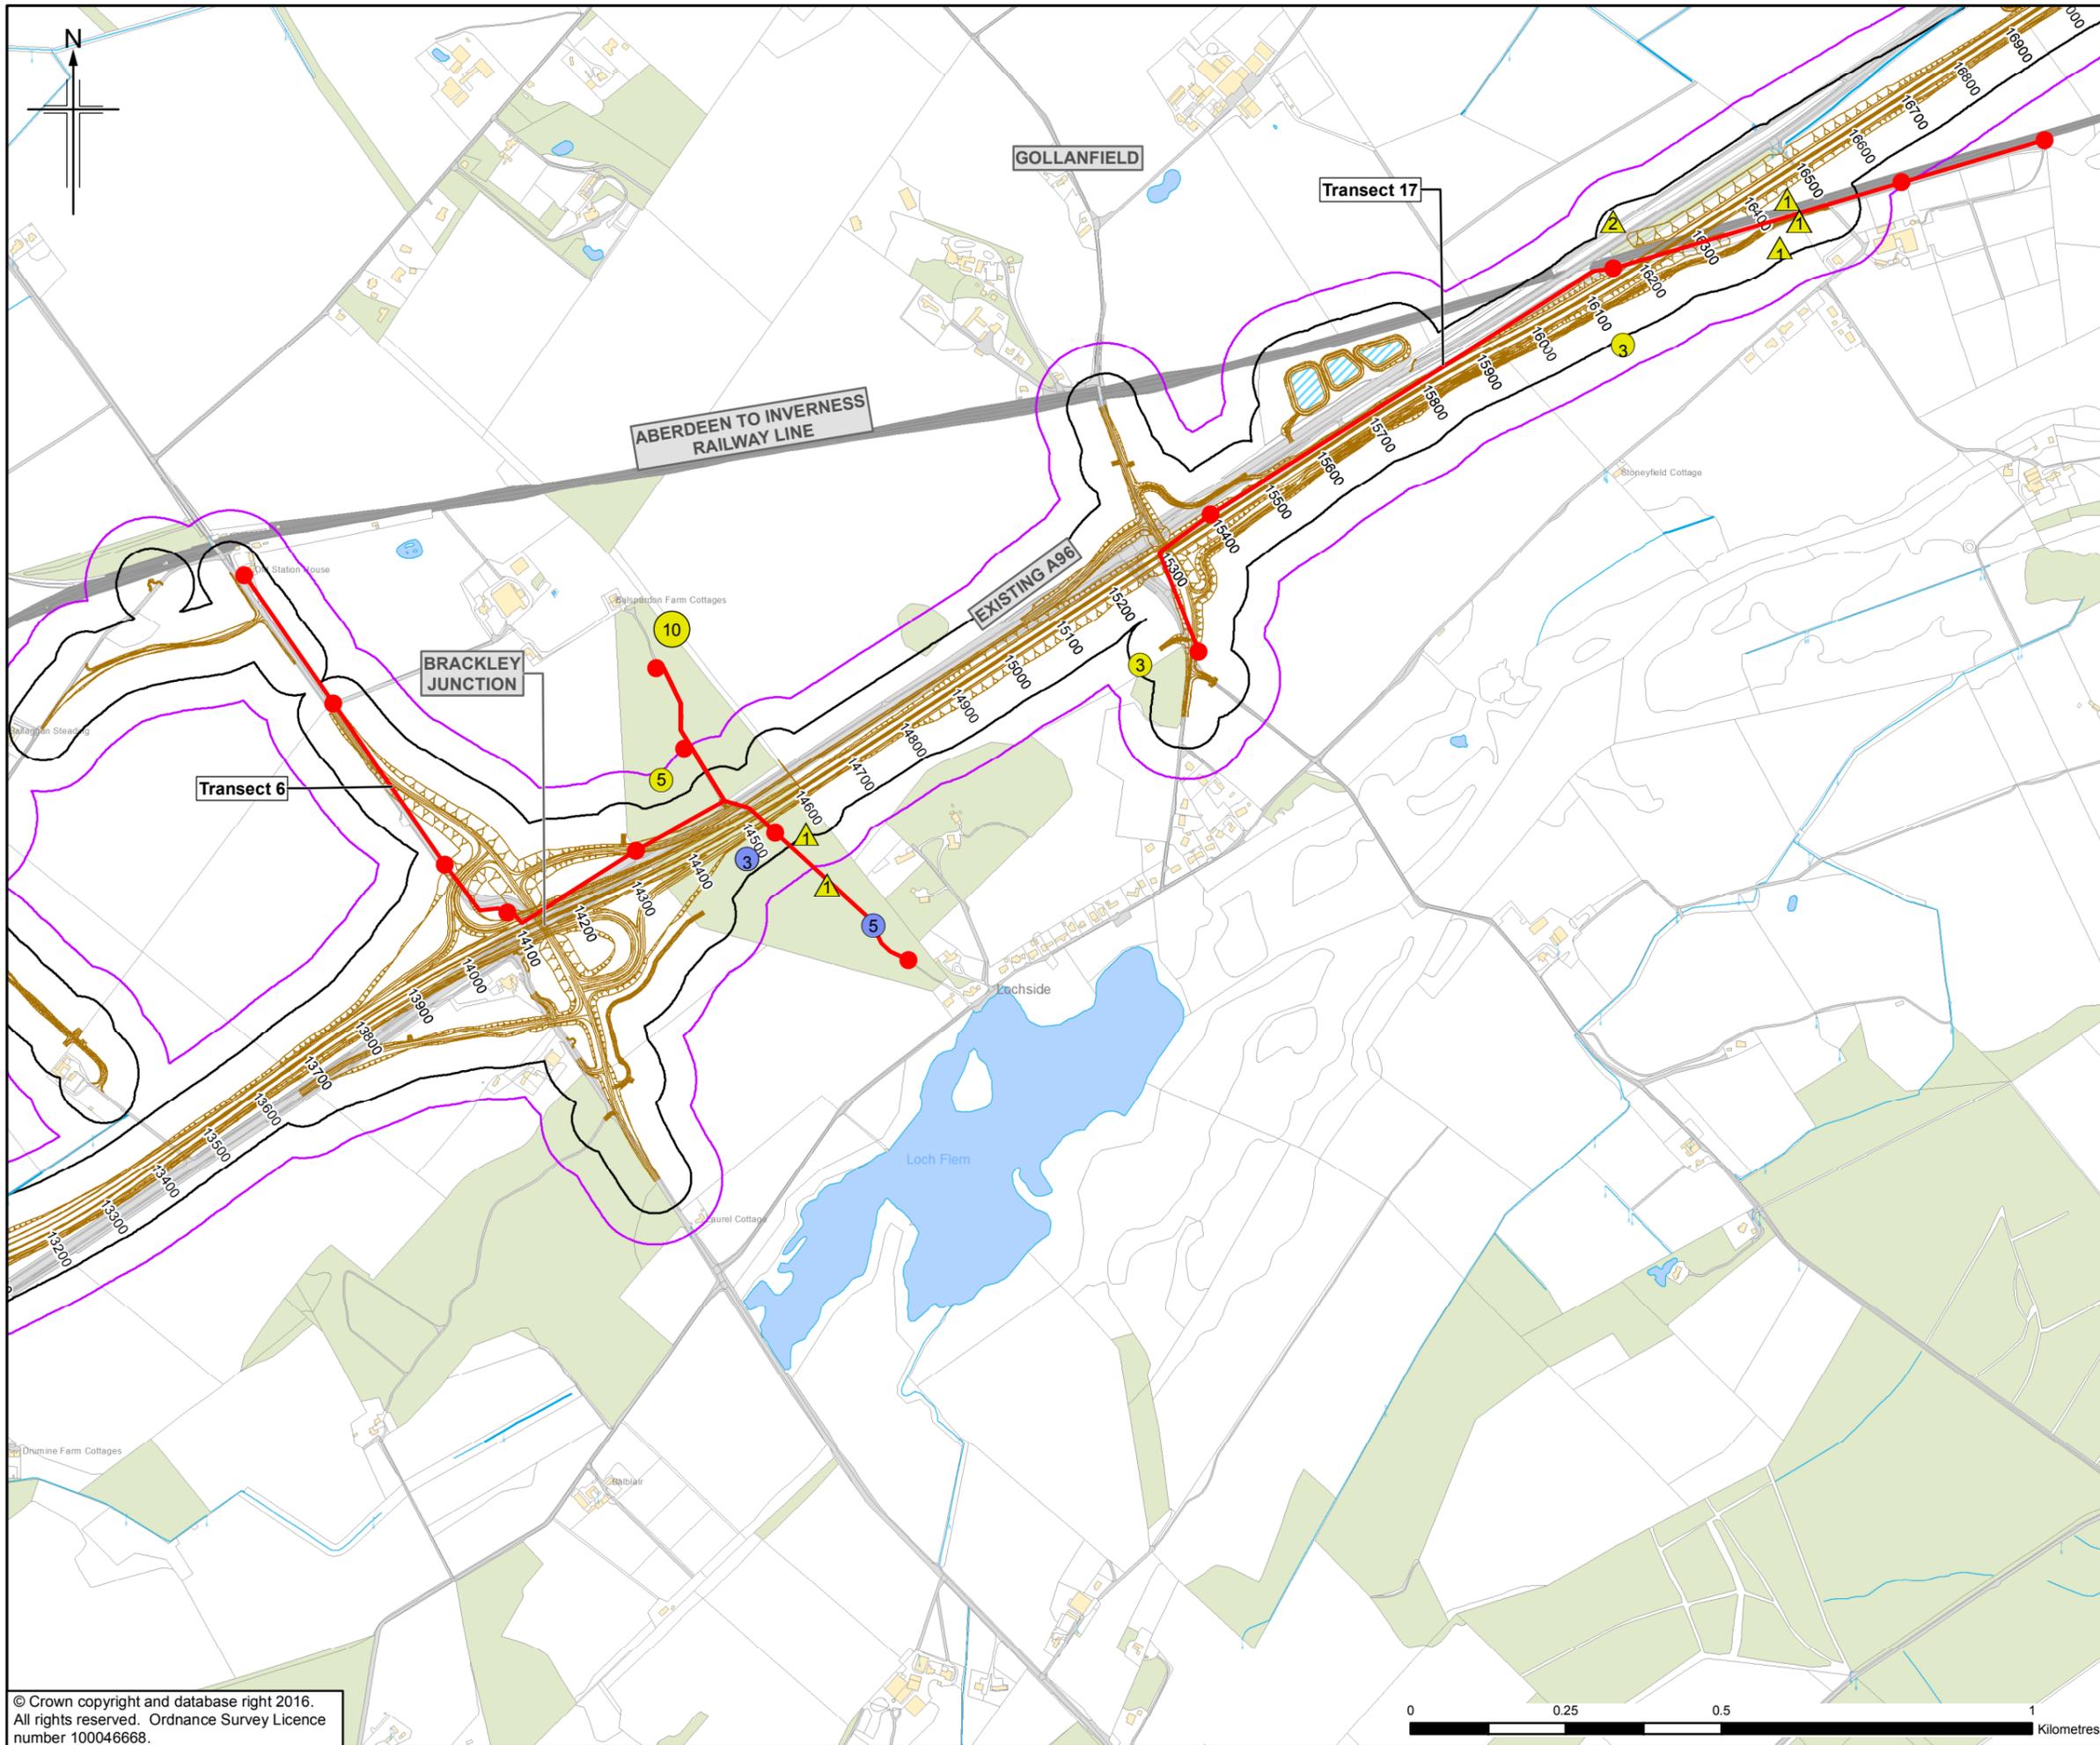

Legend

- Proposed Scheme (as per Draft Orders)
- SUDS (e.g. Basin or Pond)*
- 50m Study Area
- 100m Study Area
- Transect Lines
- Transect Listening Point

Bat Behaviour & Number Of Passes

Bat Species

- Pipistrelle sp.
- Myotis Species
- Brown long-eared bat
- Unidentified bat

Commuting (number of passes)

- △ 1-9
- △ 10+

Foraging (number of passes)

- 1-9
- 10+

* Actual shape of pond/basin will be subject to detailed design

0	NOV 2016	ES Publication	HM	JF	PG	ENG
Rev.	Rev. Date	Purpose of revision	Orig/Dwn	Checkd	Rev'd	Apprv'd

JACOBS
 55 Belford Street, Glasgow, G2 7NK, UK
 Tel: +44(0)141 243 8000 Fax: +44(0)141 226 3109
 www.jacobs.com



Drawing title

**Figure 11.4f
 Environmental Statement
 Bat Transect Activity 2015**

Sheet 6 of 12

Drawing Status: FINAL

Scale: 1:10,000 @ A3 DO NOT SCALE

Jacobs No. B2103500



BIM No.

Drawing number: B2103500/EN/EIA/DR/1104f Rev 0

This drawing is not to be used in whole or part other than for the intended purpose and project as defined on this drawing. Refer to the contract for full terms and conditions.

© Crown copyright and database right 2016.
 All rights reserved. Ordnance Survey Licence number 100046668.



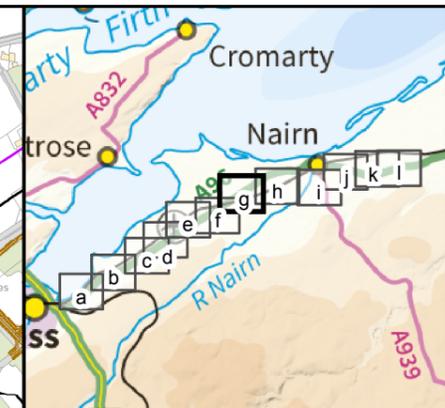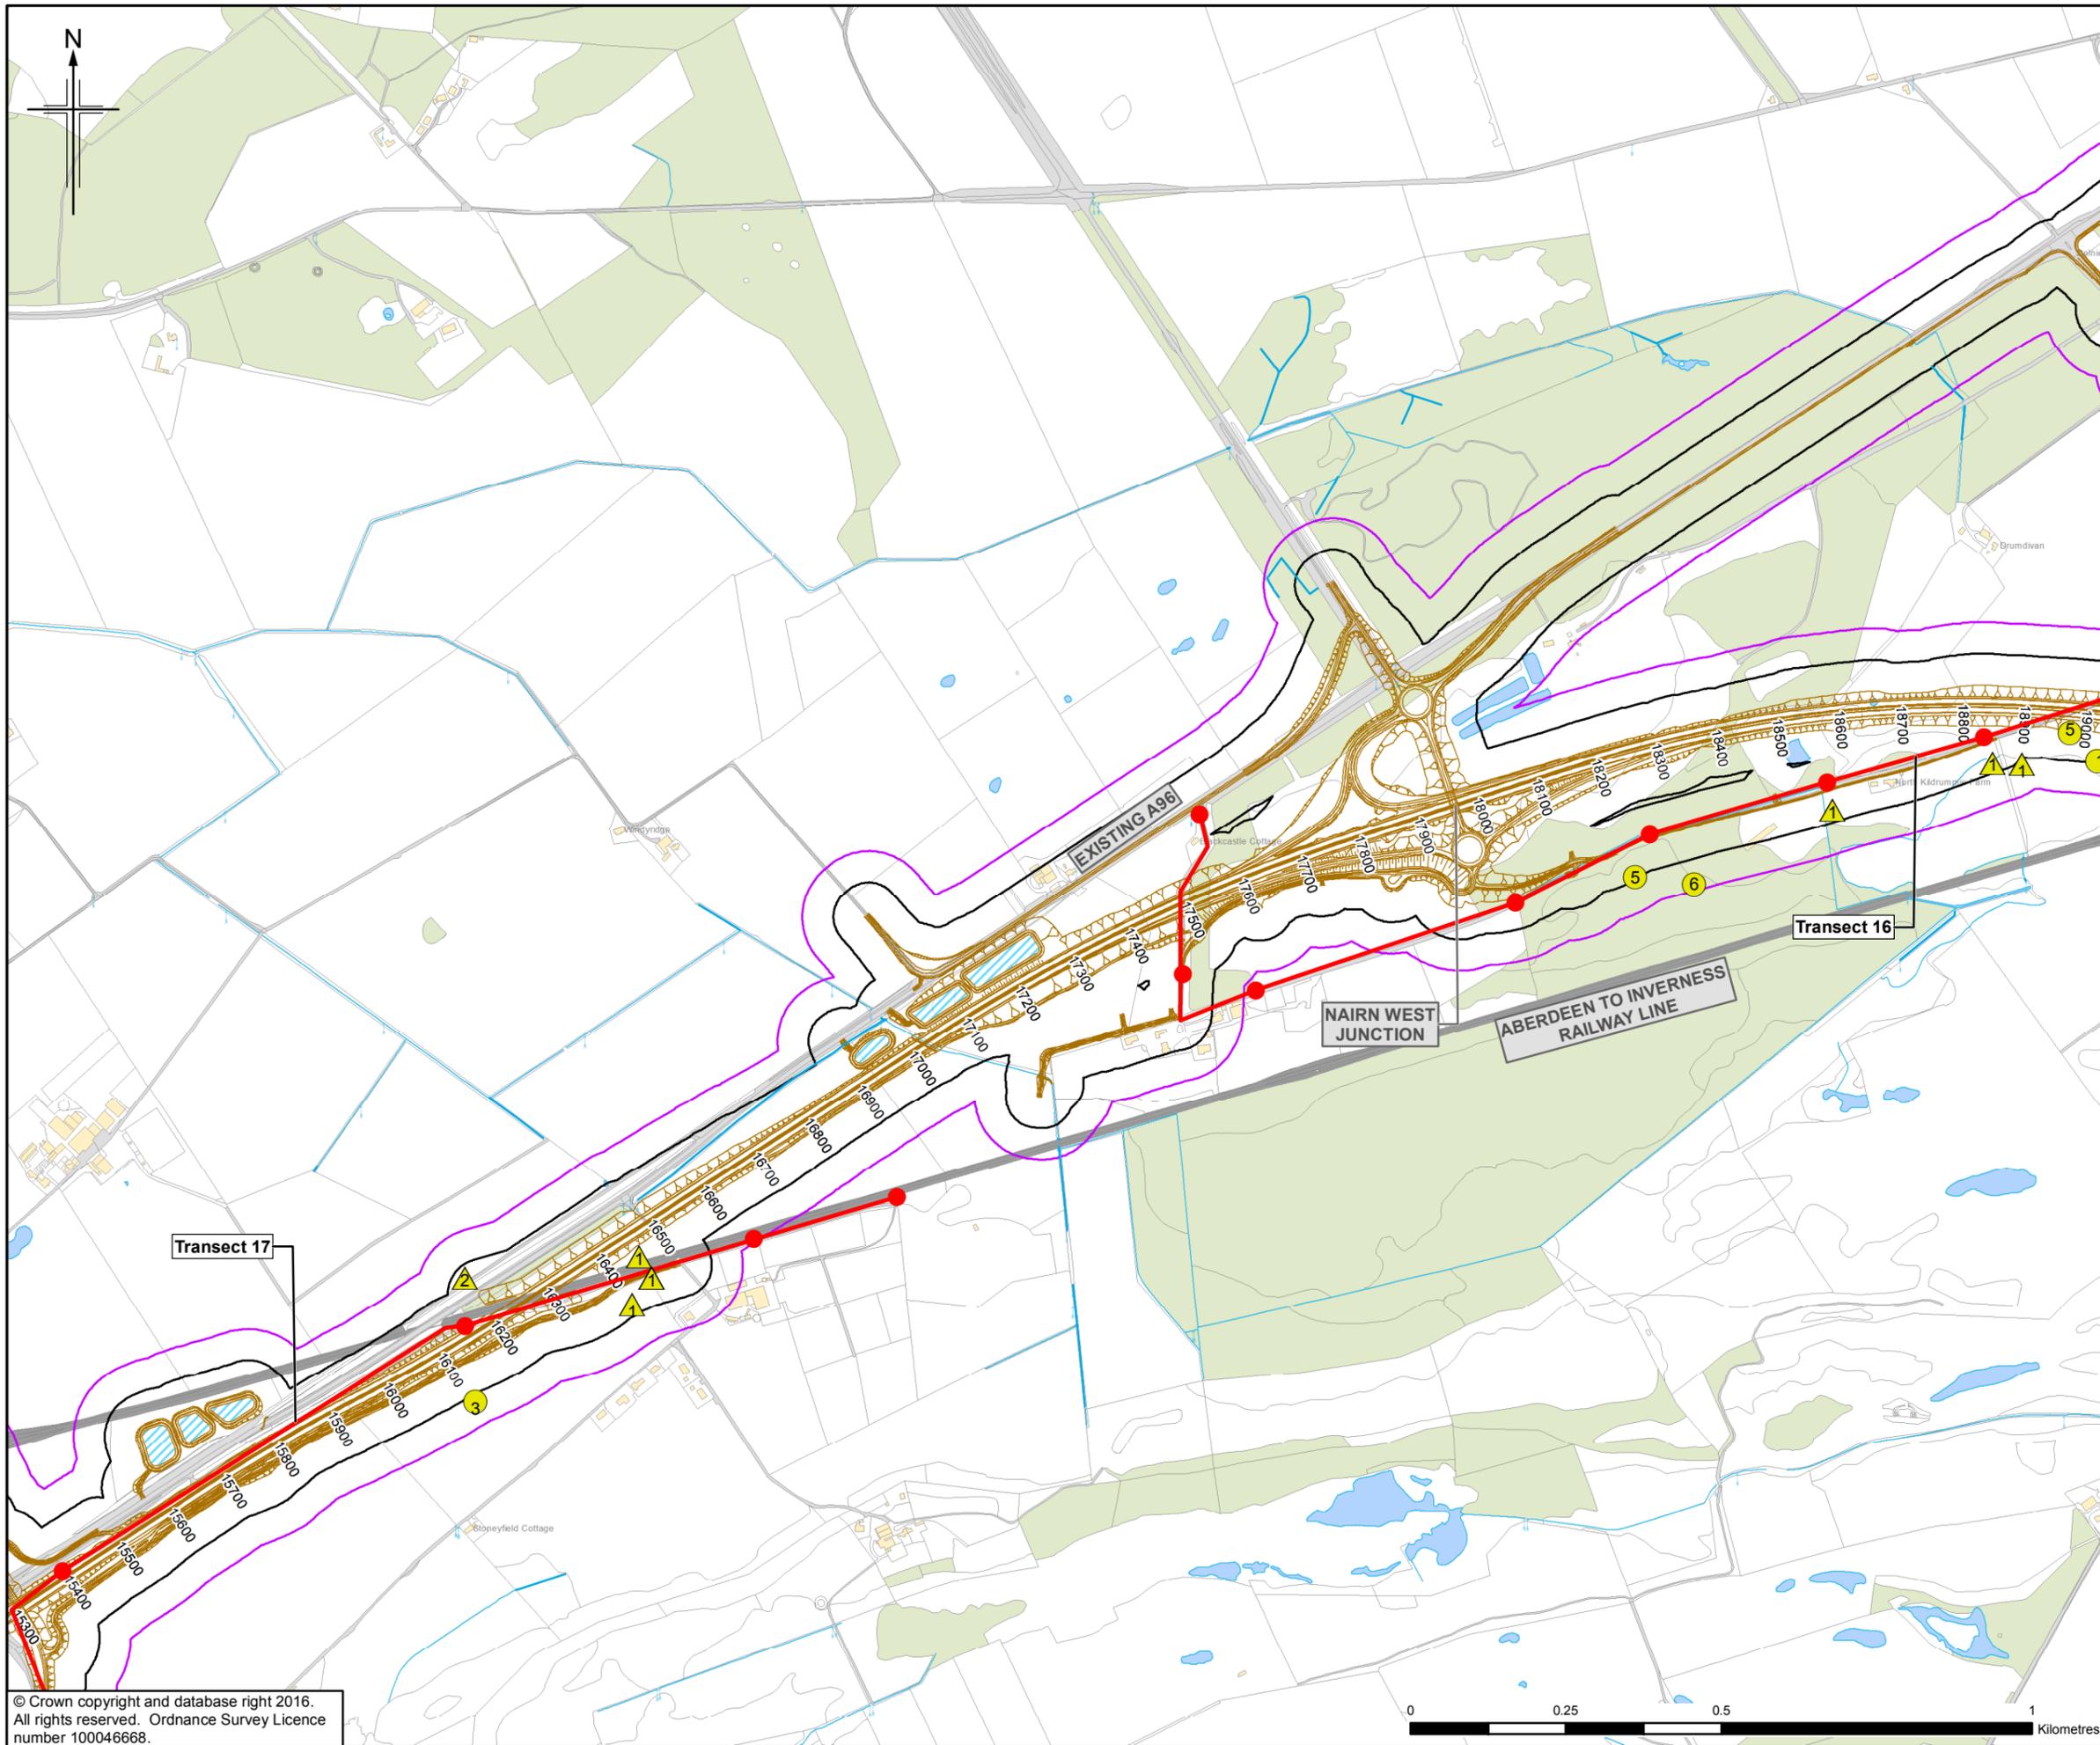

Legend

- Proposed Scheme (as per Draft Orders)
- SUDS (e.g. Basin or Pond)*
- 50m Study Area
- 100m Study Area
- Transect Lines
- Transect Listening Point

Bat Behaviour & Number Of Passes

Bat Species

- Pipistrelle sp.
- Myotis Species
- Brown long-eared bat
- Unidentified bat

Commuting (number of passes)

- 1-9
- 10+

Foraging (number of passes)

- 1-9
- 10+

* Actual shape of pond/basin will be subject to detailed design

0	NOV 2016	ES Publication	HM	JF	PG	ENG
Rev.	Rev. Date	Purpose of revision	Orig/Dwn	Checkd	Rev'd	Apprv'd

JACOBS
 66 Belford Street, Glasgow, G2 7NK, UK
 Tel: +44(0)141 243 8000 Fax: +44(0)141 226 3109
 www.jacobs.com

Client

TRANSPORT SCOTLAND
COMHÀIL ALBA

Project

A96
DUALLING
INVERNESS TO NAIRN
(incl. Nairn Bypass)

Drawing title

**Figure 11.4g
Environmental Statement
Bat Transect Activity 2015**

Sheet 7 of 12

Drawing Status: FINAL

Scale: 1:10,000 @ A3 DO NOT SCALE



Jacobs No. B2103500

BIM No.

Drawing number: B2103500/EN/EIA/DR/1104g Rev 0

This drawing is not to be used in whole or part other than for the intended purpose and project as defined on this drawing. Refer to the contract for full terms and conditions.



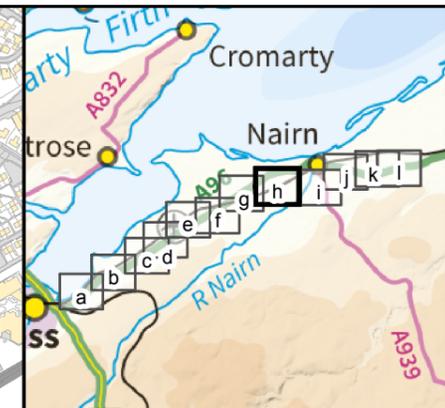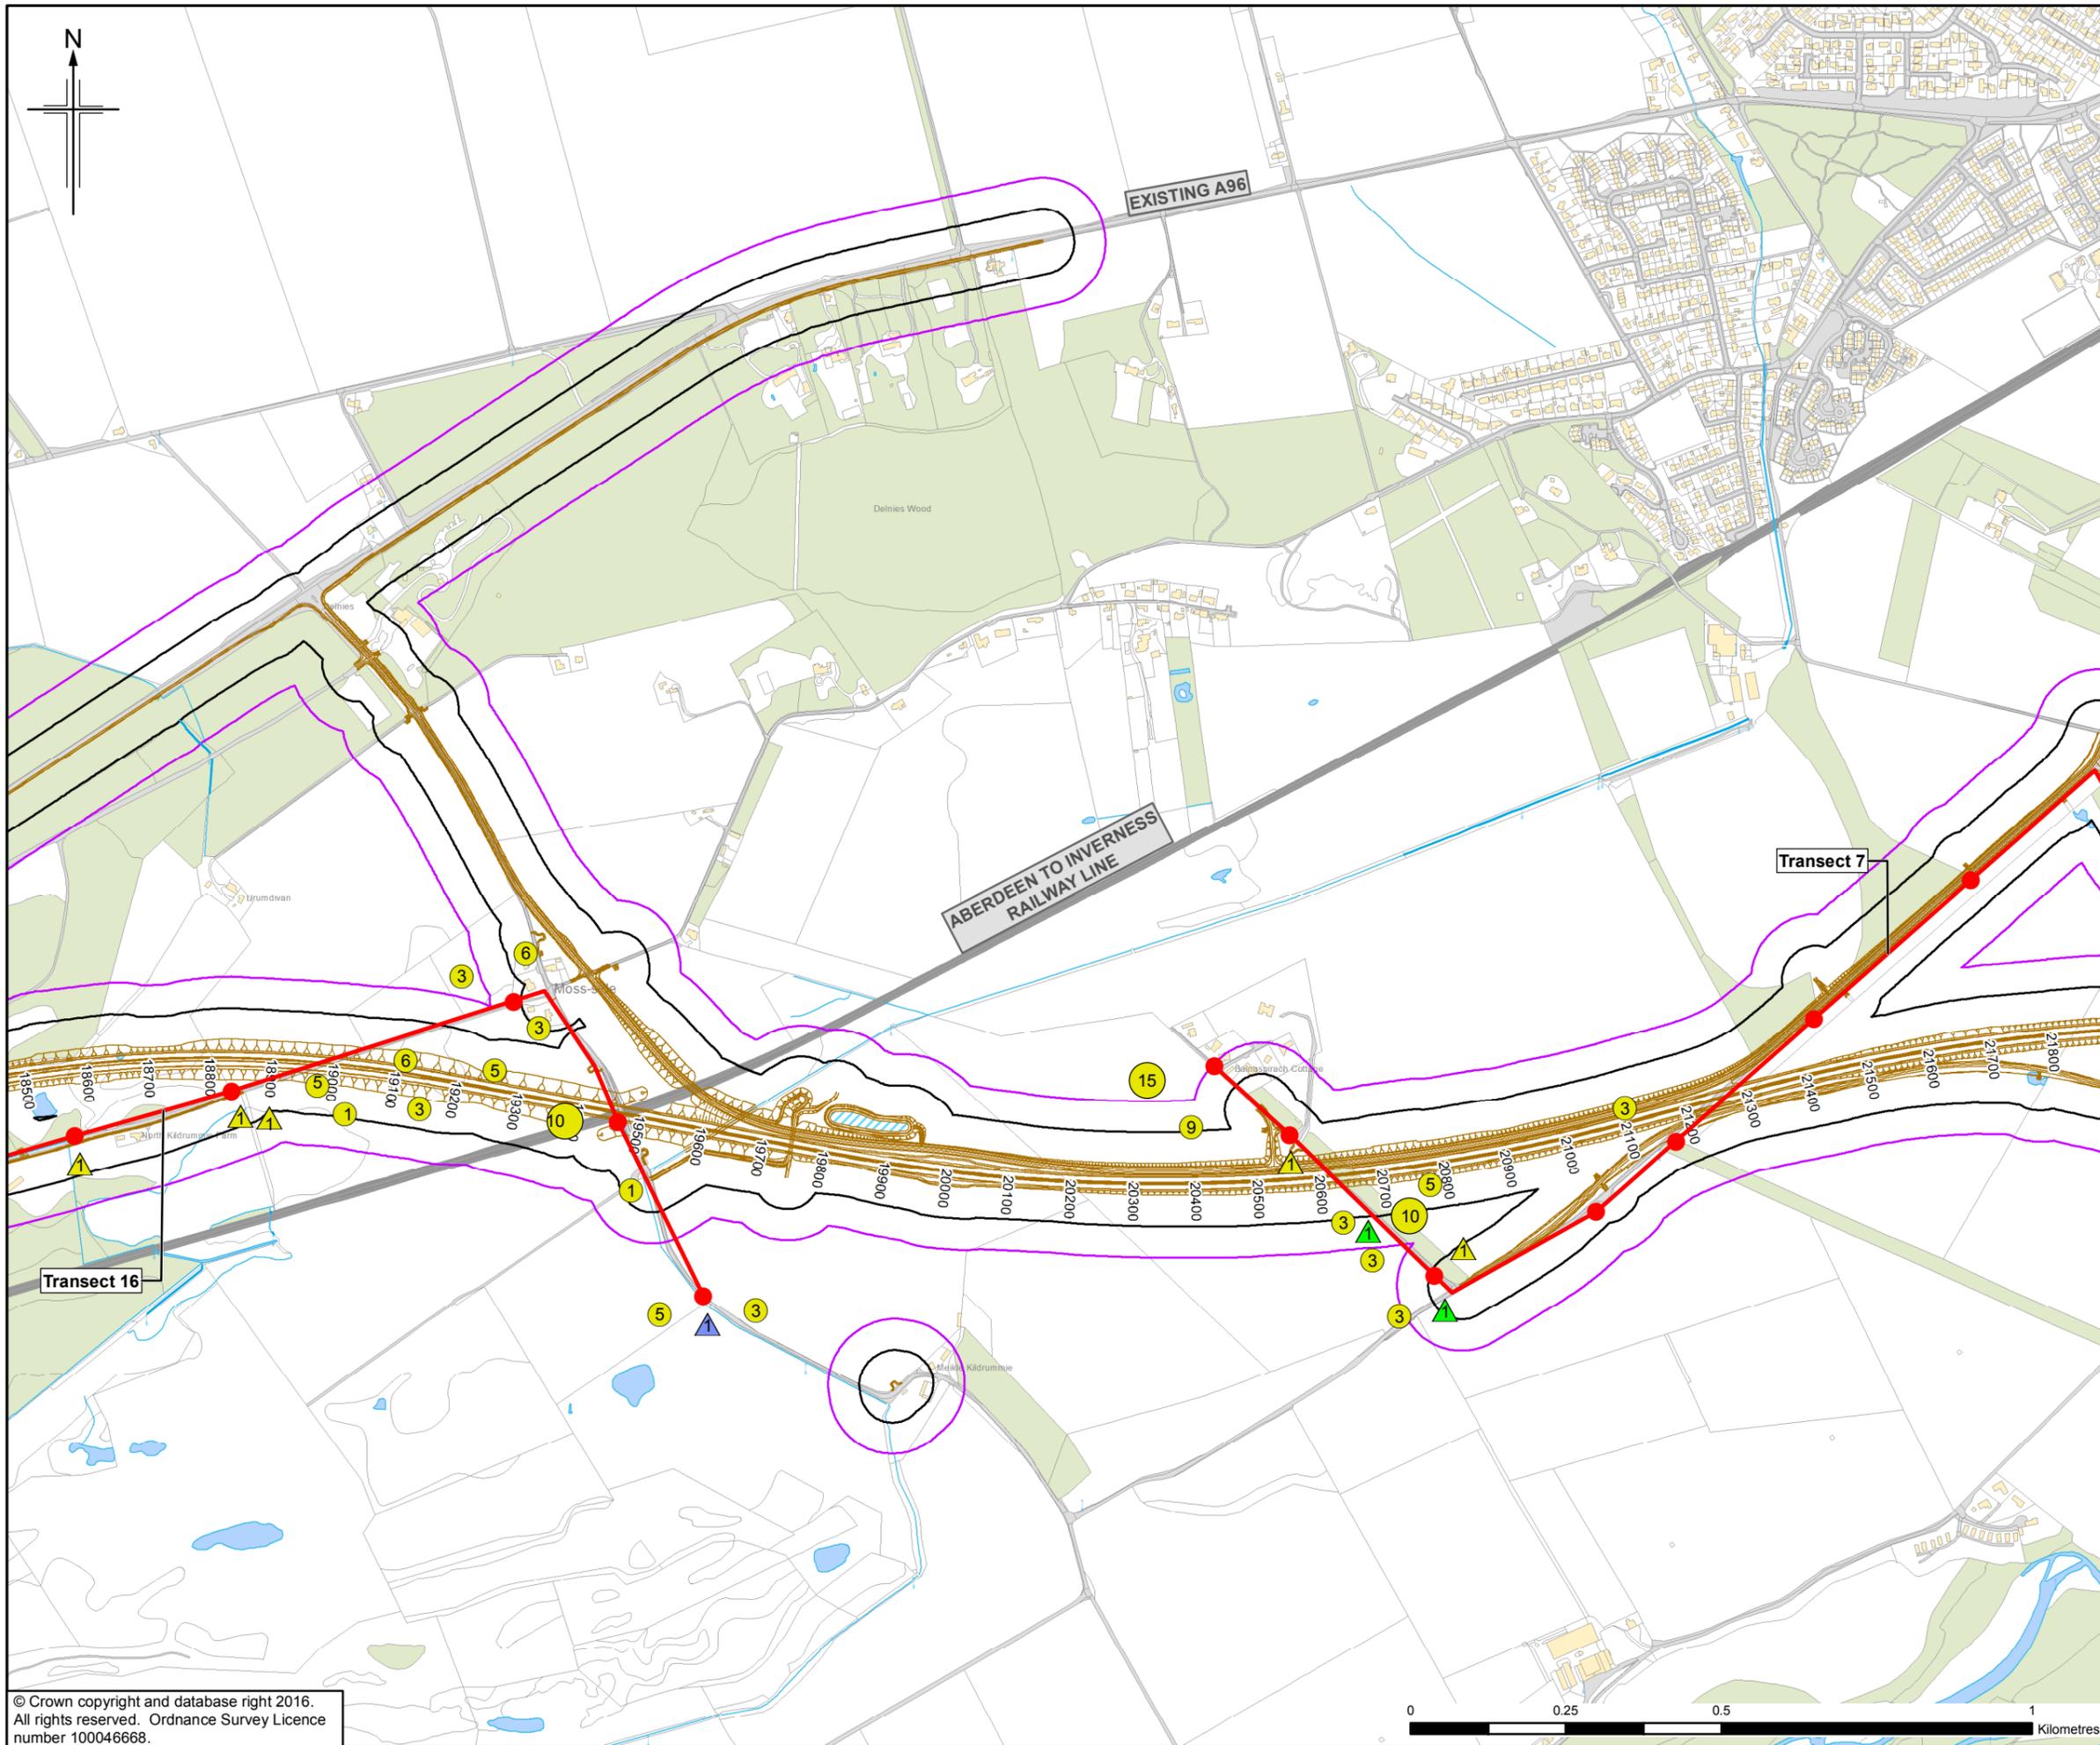

Legend

- Proposed Scheme (as per Draft Orders)
- SUDS (e.g. Basin or Pond)*
- 50m Study Area
- 100m Study Area
- Transect Lines
- Transect Listening Point

Bat Behaviour & Number Of Passes

Bat Species

- Pipistrelle sp.
- Myotis Species
- Brown long-eared bat
- Unidentified bat

Commuting (number of passes)

- △ 1-9
- △ 10+

Foraging (number of passes)

- 1-9
- 10+

* Actual shape of pond/basin will be subject to detailed design

Rev.	Rev. Date	ES Position	HM	JF	PG	ENG
0	NOV 2016	ES Position	HM	JF	PG	ENG
Rev.	Rev. Date	Purpose of revision	Orig/Dwn	Checkd	Rev'd	Apprv'd

JACOBS
 55 Bedford Street, Glasgow, G2 7NK, UK
 Tel: +44(0)141 243 8000 Fax: +44(0)141 226 3109
 www.jacobs.com

Client: **TRANSPORT SCOTLAND**
 COMHDAIL ALBA



Project: **A96 DUALLING**
 INVERNESS TO NAIRN
 (incl. Nairn Bypass)

Drawing title: **Figure 11.4h**
Environmental Statement
Bat Transect Activity 2015

Sheet 8 of 12

Drawing Status	FINAL
Scale	1:10,000 @ A3 DO NOT SCALE
Jacobs No.	B2103500
BIM No.	
Drawing number	B2103500/EN/EIA/DR/1104h Rev 0

This drawing is not to be used in whole or part other than for the intended purpose and project as defined on this drawing. Refer to the contract for full terms and conditions.

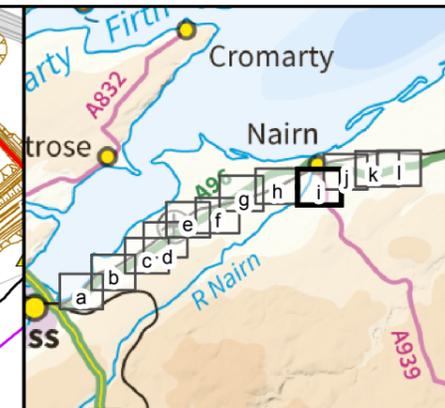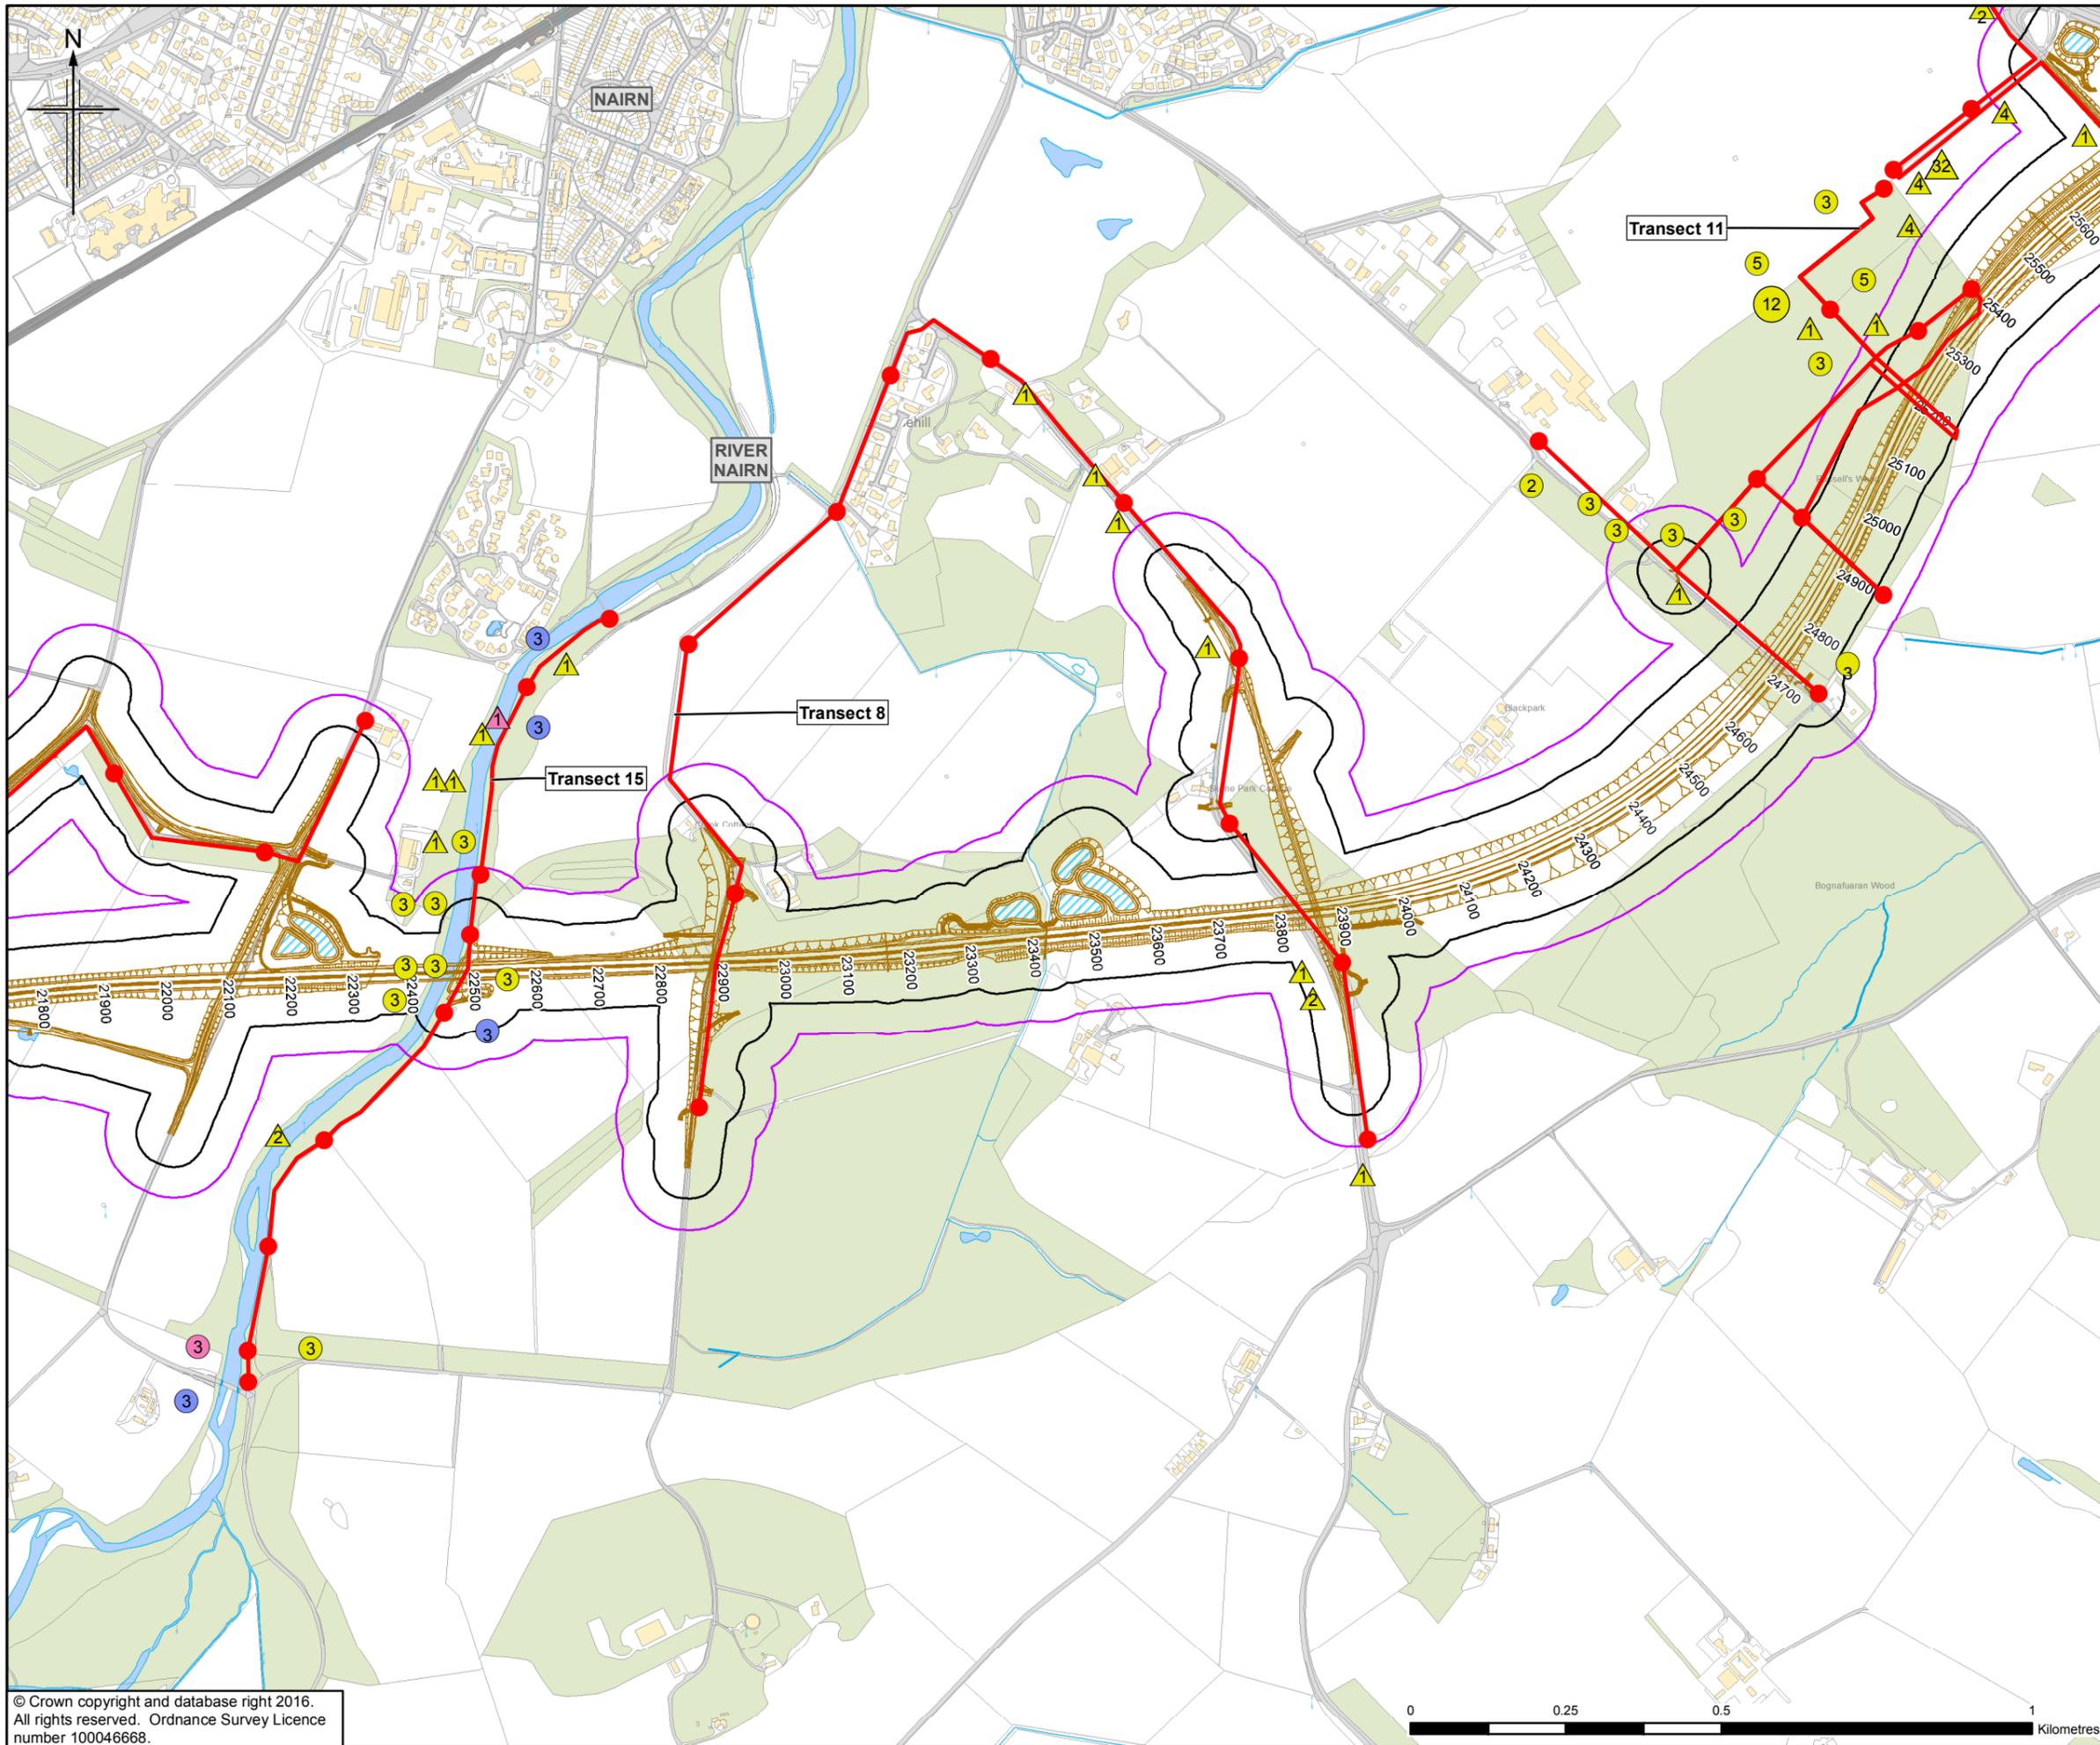

Legend

- Proposed Scheme (as per Draft Orders)
- SUDS (e.g. Basin or Pond)*
- 50m Study Area
- 100m Study Area
- Transect Lines
- Transect Listening Point

Bat Behaviour & Number Of Passes

Bat Species

- Pipistrelle sp.
- Myotis Species
- Brown long-eared bat
- Unidentified bat

Commuting (number of passes)

- △ 1-9
- △ 10+

Foraging (number of passes)

- 1-9
- 10+

* Actual shape of pond/basin will be subject to detailed design

0	NOV 2016	ES Publication	HM	JF	PG	ENG
Rev.	Rev. Date	Purpose of revision	Orig/Dwn	Checkd	Rev'd	Apprv'd

JACOBS
 55 Belford Street, Glasgow, G2 7NK, UK
 Tel: +44(0)141 243 8000 Fax: +44(0)141 226 3109
 www.jacobs.com



Drawing title



**Figure 11.4i
 Environmental Statement
 Bat Transect Activity 2015**

Sheet 9 of 12

Drawing Status	FINAL	
Scale	1:10,000 @ A3	DO NOT SCALE
Jacobs No.	B2103500	
BIM No.		
Drawing number	B2103500/EN/EIA/DR/1104i	Rev 0

This drawing is not to be used in whole or part other than for the intended purpose and project as defined on this drawing. Refer to the contract for full terms and conditions.



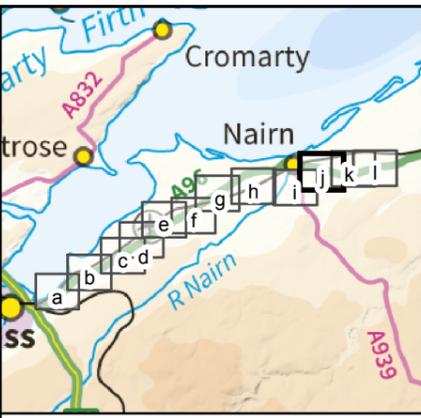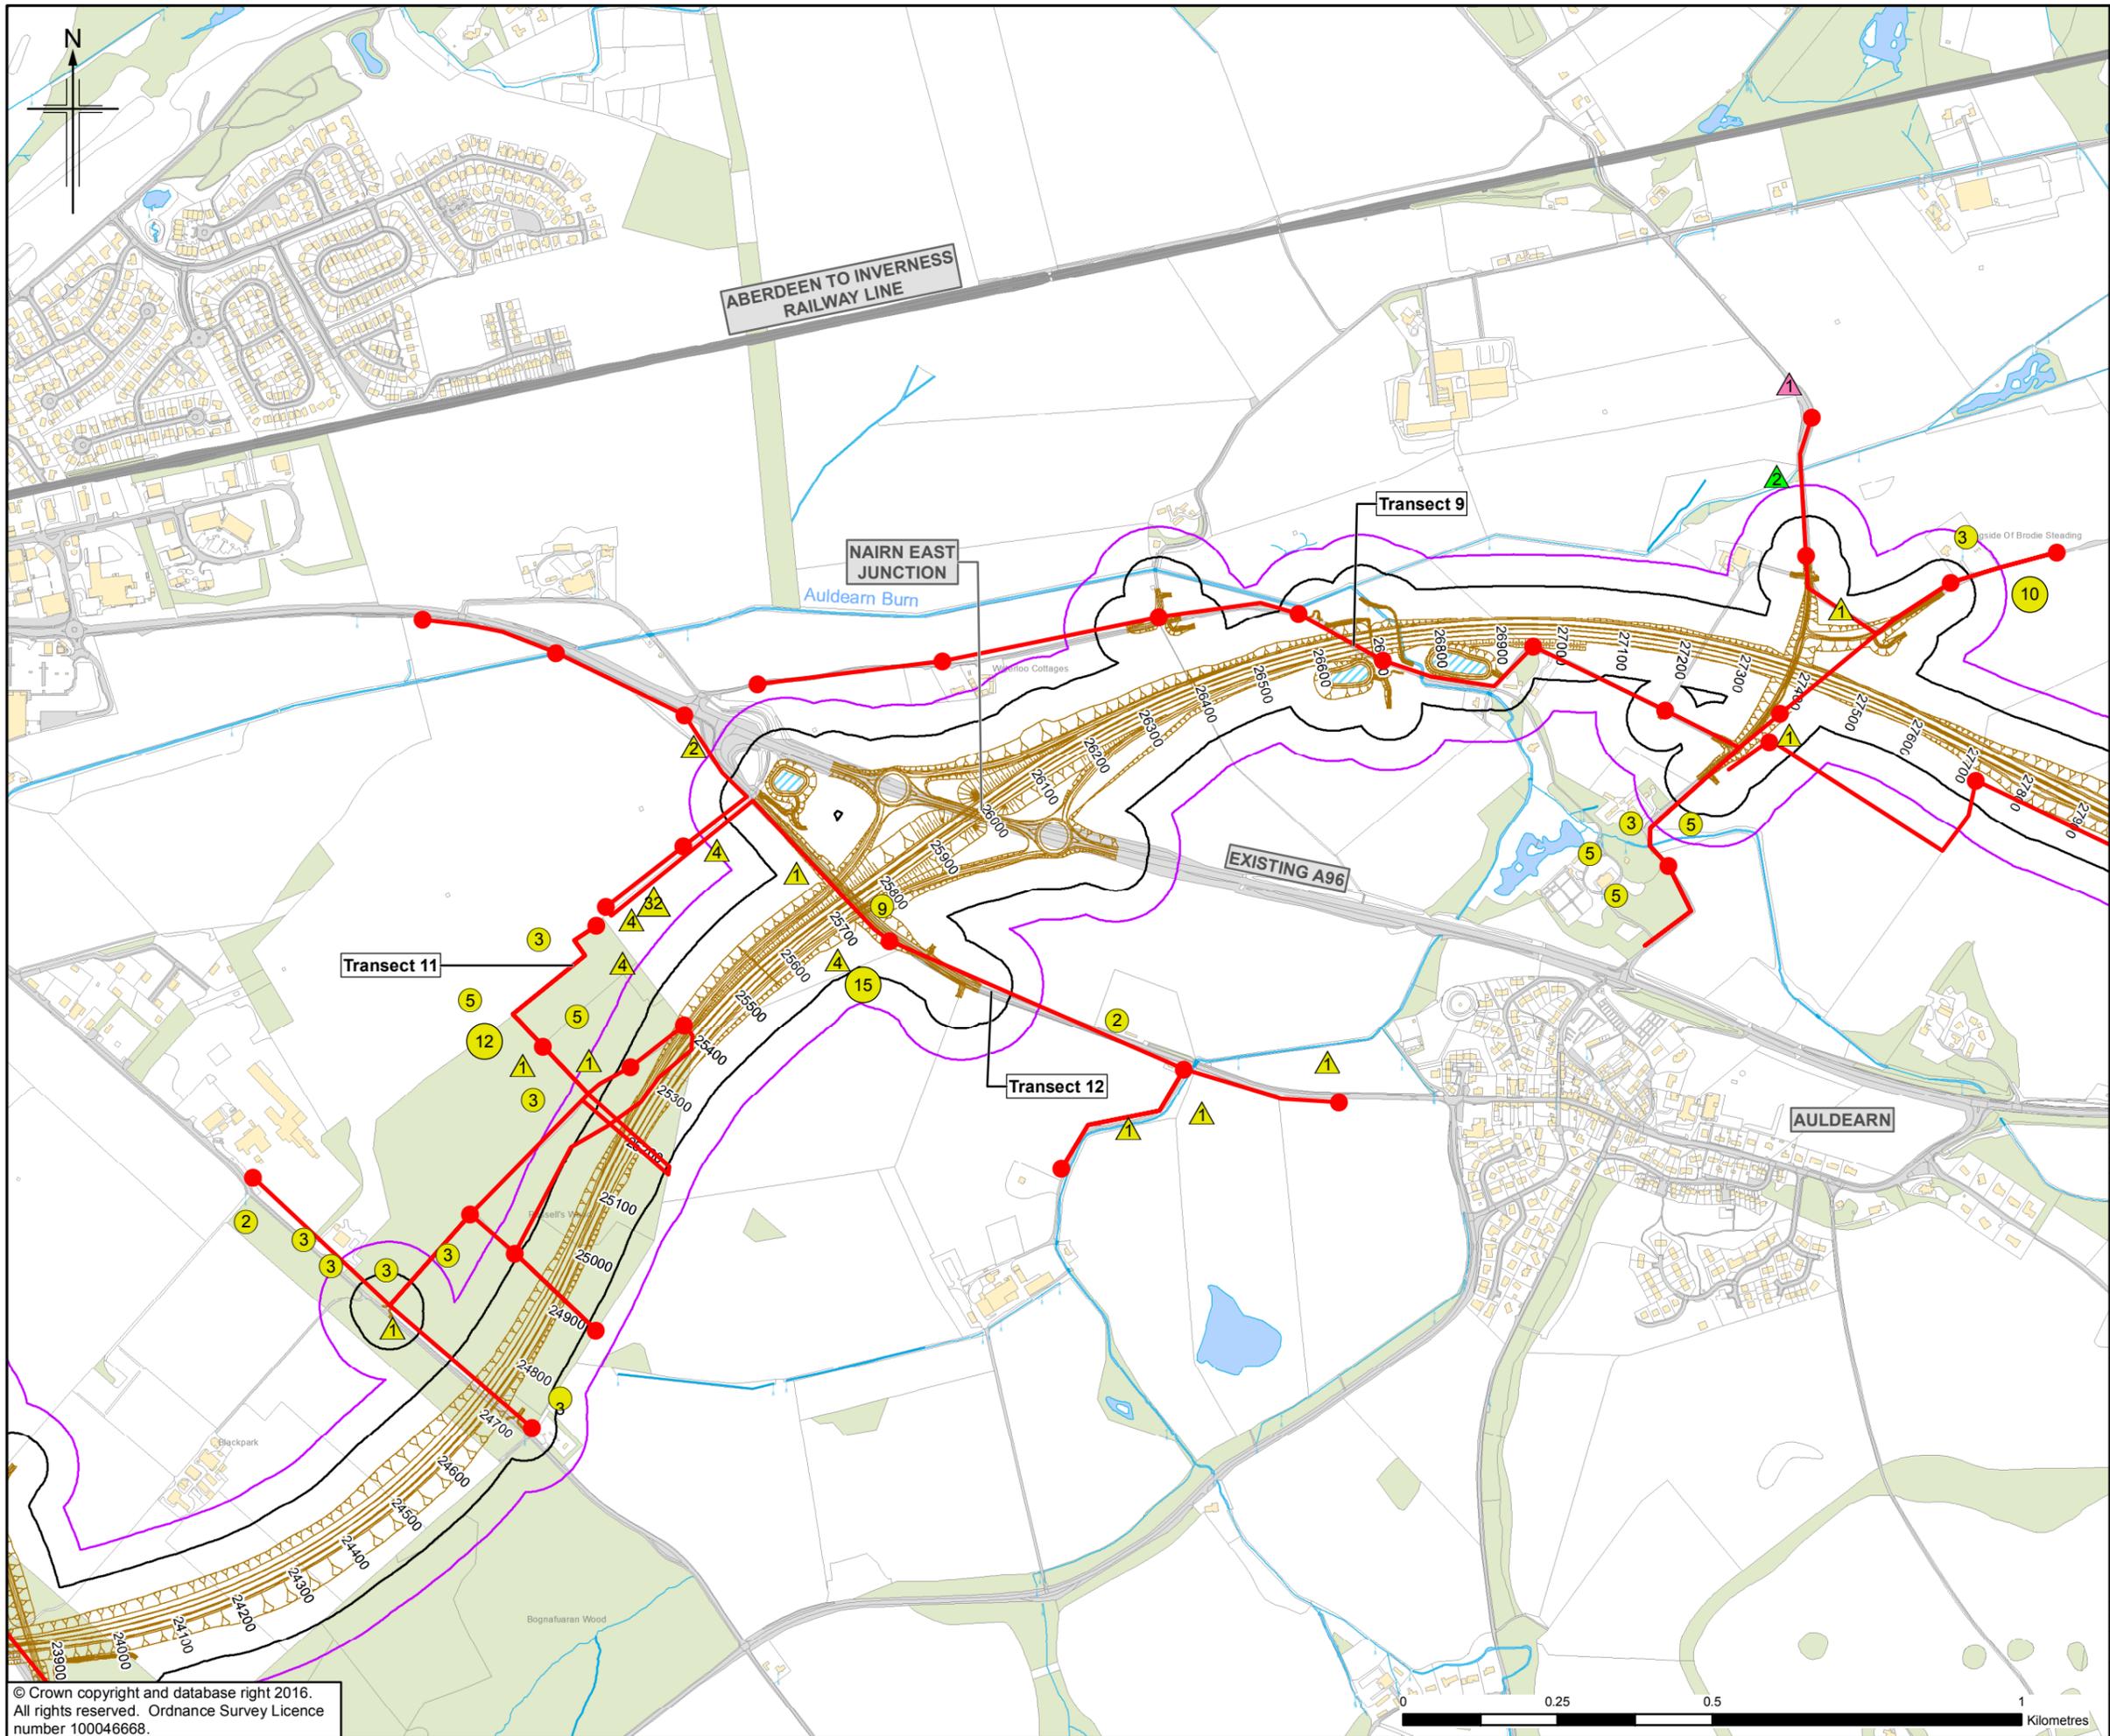

Legend

- Proposed Scheme (as per Draft Orders)
- SUDS (e.g. Basin or Pond)*
- 50m Study Area
- 100m Study Area
- Transect Lines
- Transect Listening Point

Bat Behaviour & Number Of Passes

Bat Species

- Pipistrelle sp.
- Myotis Species
- Brown long-eared bat
- Unidentified bat

Commuting (number of passes)

- 1-9
- 10+

Foraging (number of passes)

- 1-9
- 10+

* Actual shape of pond/basin will be subject to detailed design

Rev.	Rev. Date	Purpose of revision	HM	JF	PG	ENG
0	NOV 2016	ES Publication				

JACOBS
 66 Bedford Street, Glasgow, G2 7NK, UK
 Tel: +44(0)141 243 8000 Fax: +44(0)141 226 3109
 www.jacobs.com

Client

 TRANSPORT SCOTLAND
 COMHÀTHAL ALBA

Project



A96
 DUALLING
 INVERNESS TO NAIRN
 (incl. Nairn Bypass)

Drawing title
Figure 11.4j
Environmental Statement
Bat Transect Activity 2015

Sheet 10 of 12

Drawing Status	FINAL
Scale	1:10,000 @ A3 DO NOT SCALE
Jacobs No.	B2103500
BIM No.	
Drawing number	B2103500/EN/EIA/DR/1104j Rev 0

This drawing is not to be used in whole or part other than for the intended purpose and project as defined on this drawing. Refer to the contract for full terms and conditions.

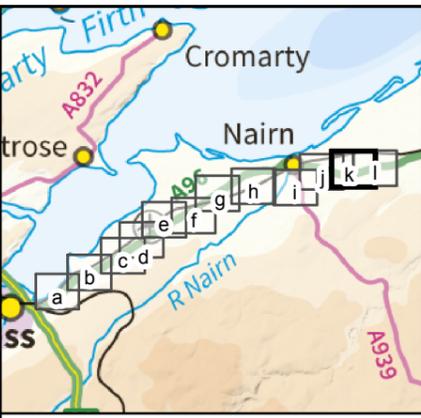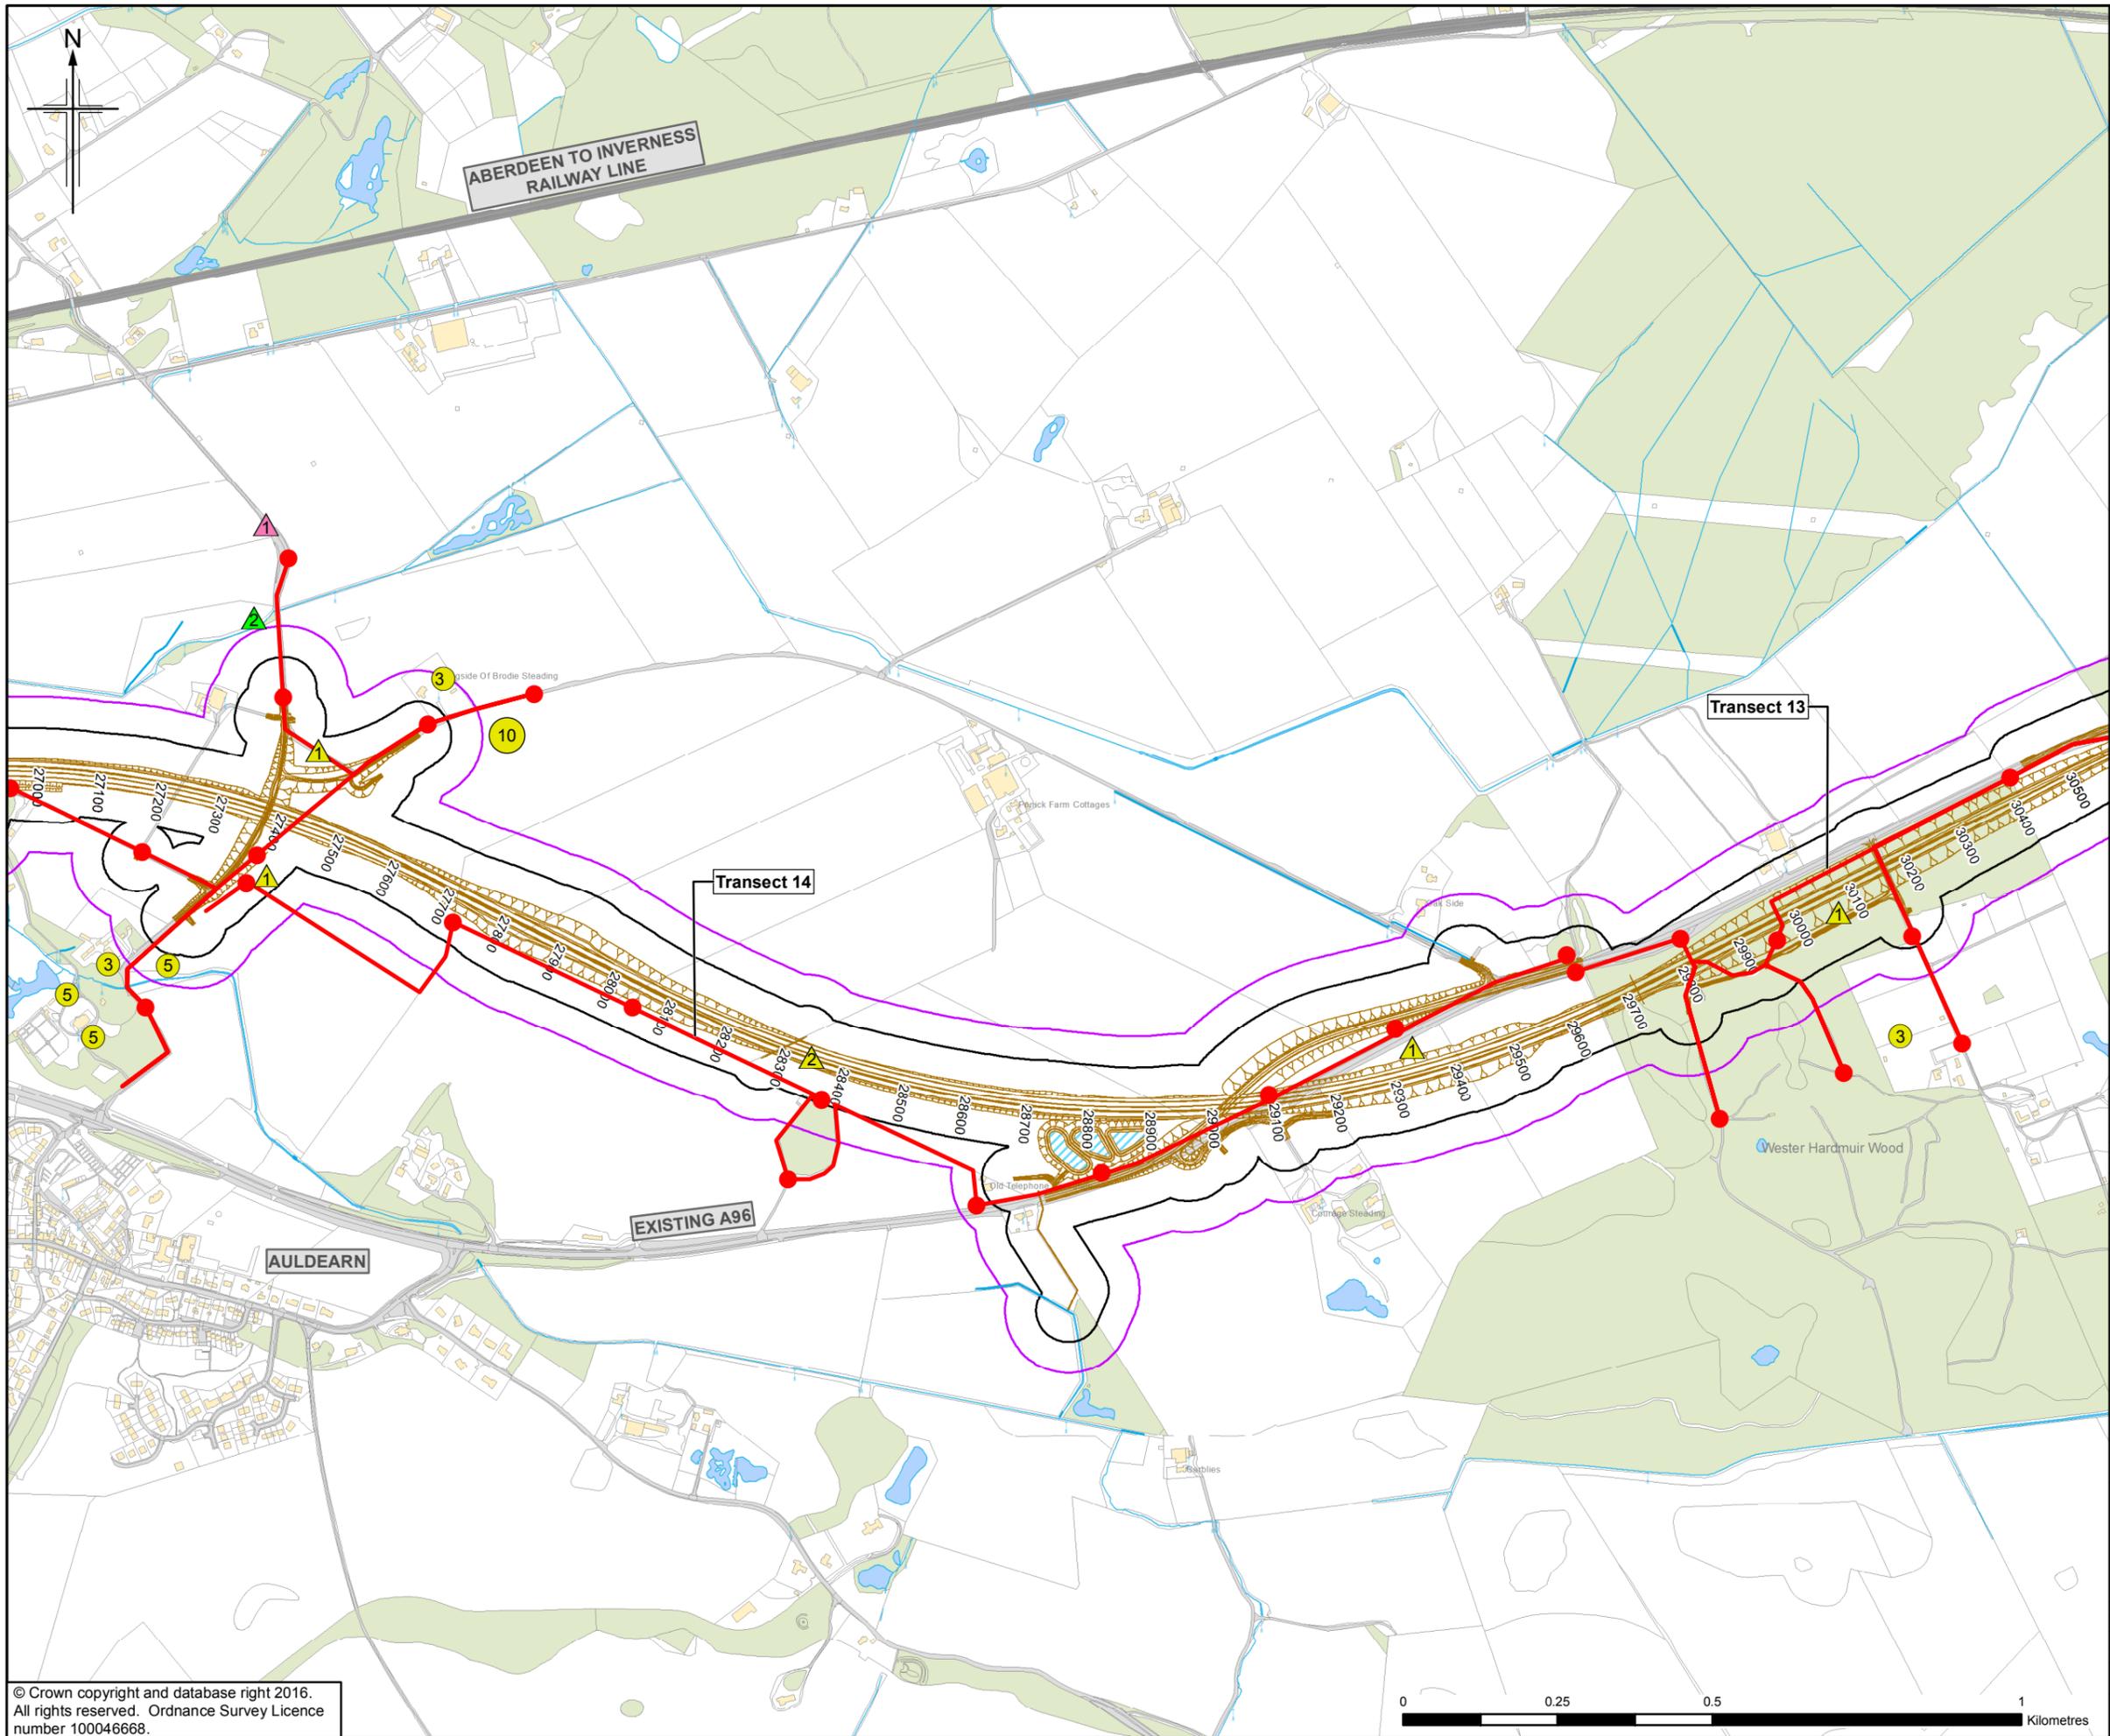

Legend

- Proposed Scheme (as per Draft Orders)
- SUDS (e.g. Basin or Pond)*
- 50m Study Area
- 100m Study Area
- Transect Lines
- Transect Listening Point

Bat Behaviour & Number Of Passes

Bat Species

- Pipistrelle sp.
- Myotis Species
- Brown long-eared bat
- Unidentified bat

Commuting (number of passes)

- 1-9
- 10+

Foraging (number of passes)

- 1-9
- 10+

* Actual shape of pond/basin will be subject to detailed design

0	NOV 2016	ES Publication	HM	JF	PG	ENG
Rev.	Rev. Date	Purpose of revision	Orig/Dwn	Checkd	Rev'd	Apprv'd

JACOBS
 55 Belford Street, Glasgow, G2 7NK, UK
 Tel: +44(0)141 243 8000 Fax: +44(0)141 226 3109
 www.jacobs.com

Client

 TRANSPORT SCOTLAND
 COMH-DHAIL ALBA

Project

A96
 DUALLING
 INVERNESS TO NAIRN
 (incl. Nairn Bypass)

Drawing title
Figure 11.4k
Environmental Statement
Bat Transect Activity 2015

Sheet 11 of 12

Drawing Status: FINAL

Scale: 1:10,000 @ A3 DO NOT SCALE



Jacobs No. B2103500

BIM No.

Drawing number: B2103500/EN/EIA/DR/1104k Rev 0

This drawing is not to be used in whole or part other than for the intended purpose and project as defined on this drawing. Refer to the contract for full terms and conditions.



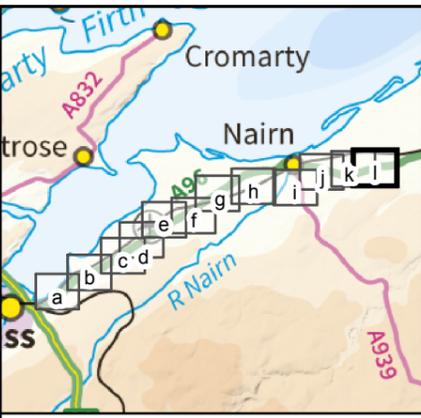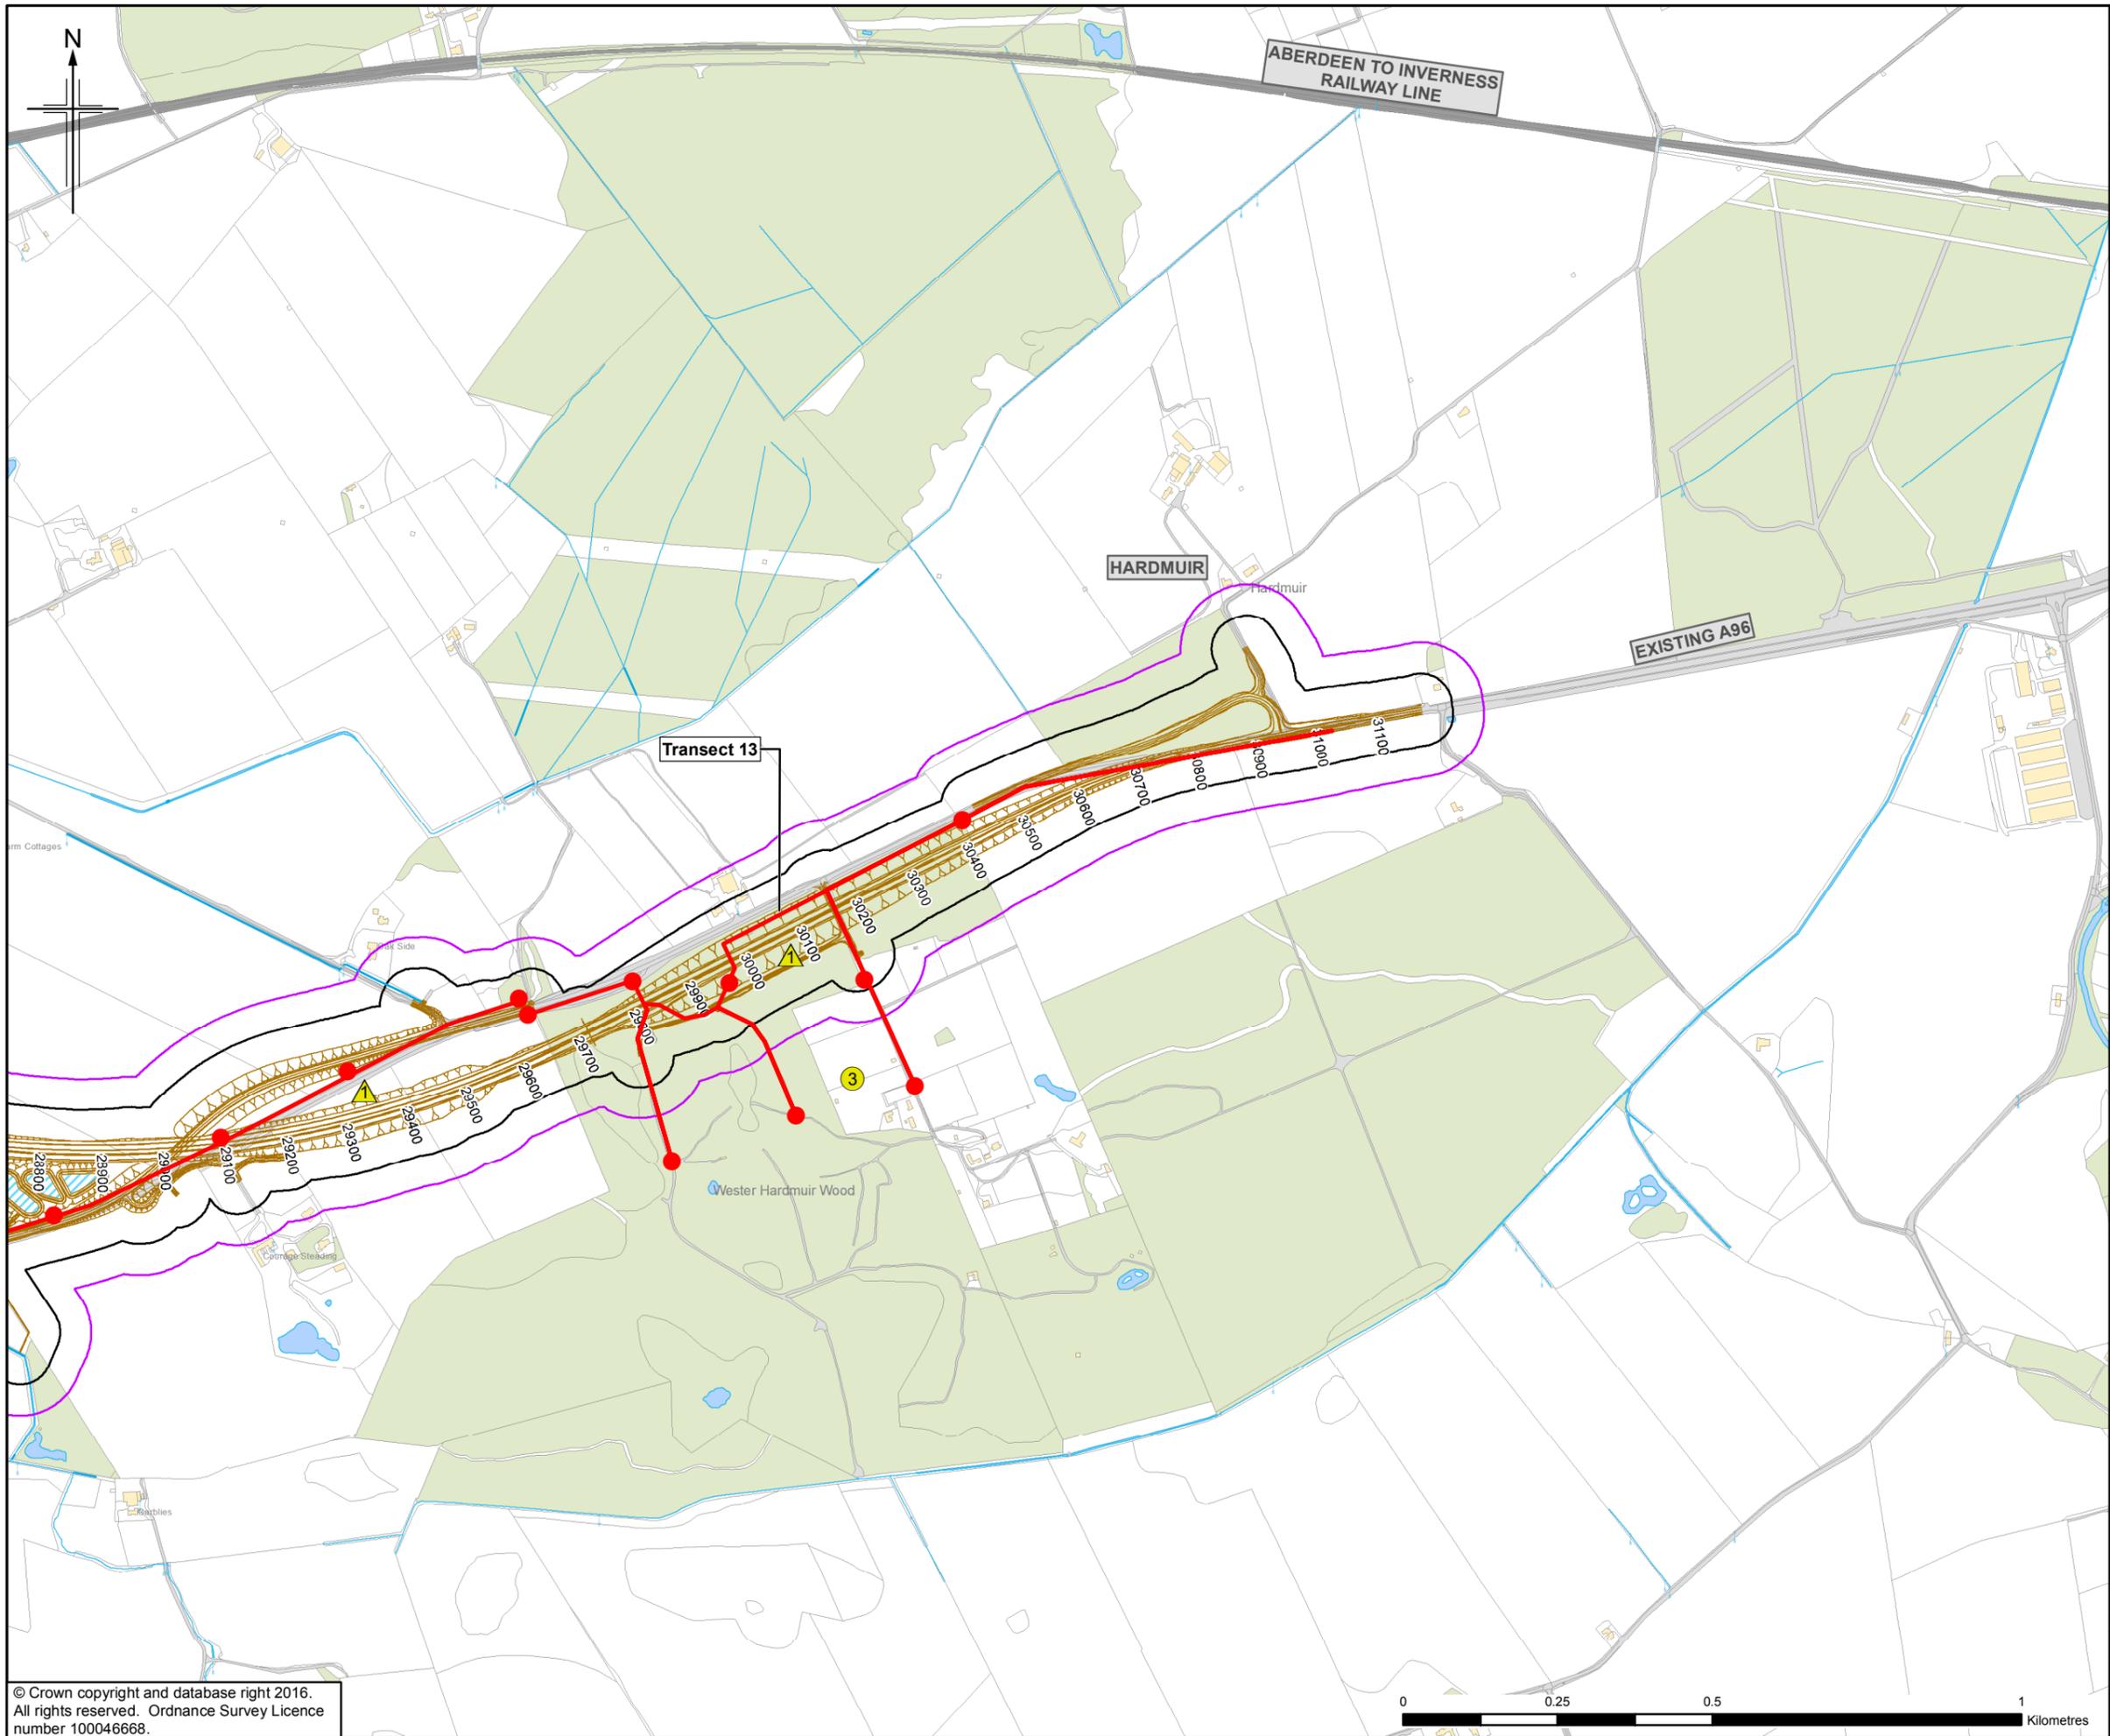

Legend

- Proposed Scheme (as per Draft Orders)
- SUDS (e.g. Basin or Pond)*
- 50m Study Area
- 100m Study Area
- Transect Lines
- Transect Listening Point

Bat Behaviour & Number Of Passes

Bat Species

- Pipistrelle sp.
- Myotis Species
- Brown long-eared bat
- Unidentified bat

Commuting (number of passes)	Foraging (number of passes)
1-9	1-9
10+	10+

* Actual shape of pond/basin will be subject to detailed design

0	NOV 2016	ES Publication	HM	JF	PG	ENG
Rev.	Rev. Date	Purpose of revision	Orig/Dwn	Checkd	Rev'd	Apprv'd

JACOBS
 55 Balfour Street, Glasgow, G2 7NK, UK
 Tel: +44(0)141 243 8000 Fax: +44(0)141 226 3109
 www.jacobs.com



Drawing title

**Figure 11.41
 Environmental Statement
 Bat Transect Activity 2015**

Sheet 12 of 12

Drawing Status	FINAL	
Scale	1:10,000 @ A3	DO NOT SCALE
Jacobs No.	B2103500	
BIM No.		
Drawing number	B2103500/EN/EIA/DR/11041	Rev 0

This drawing is not to be used in whole or part other than for the intended purpose and project as defined on this drawing. Refer to the contract for full terms and conditions.