



- Legend**
- Proposed Scheme (as per Draft Orders)
  - SUDS (e.g Basin or Pond)\*
  - Derelict Property to South of Smithton Junction
  - Shed at 6 Milton of Culloden
  - Bridge Demolition

\* Actual shape of pond/basin will be subject to detailed design

Rev.	Rev. Date	Purpose of revision	Orig/Dwn	Checkd	Rev'd	Apprv'd
0	NOV 2016	ES Publication	HM	LE	RM&D	ENG

**JACOBS**  
 55 Belford Street, Glasgow, G2 7NK, UK  
 Tel: +44(0)141 243 8000 Fax: +44(0)141 226 3109  
 www.jacobs.com



Drawing title

**Figure 17.2a  
 Environmental Statement  
 Demolitions**

Drawing Status	FINAL		
Scale	1:5,000	@ A3	DO NOT SCALE
Jacobs No.	B2103500		
BIM No.			
Drawing number	B2103500/EN/EIA/DR/1702a	Rev	0

This drawing is not to be used in whole or part other than for the intended purpose and project as defined on this drawing. Refer to the contract for full terms and conditions.






MORAY FIRTH

ABERDEEN TO INVERNESS RAILWAY LINE

EXISTING A96

CULLODEN

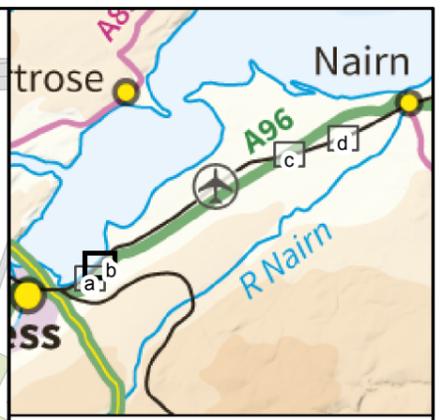

- Legend**
-  Proposed Scheme (as per Draft Orders)
  -  SUDS (e.g Basin or Pond)\*
  -  Derelict Property to South of Smithton Junction
  -  Shed at 6 Milton of Culloden
  -  Bridge Demolition

\* Actual shape of pond/basin will be subject to detailed design

Rev.	Rev. Date	ES Position	HM	LE	RMCD	ENG
0	NOV 2016	ES Position	HM	LE	RMCD	ENG

**JACOBS**  
 66 Belford Street, Glasgow, G2 7NK, UK  
 Tel: +44(0)141 243 8000 Fax: +44(0)141 226 3109  
 www.jacobs.com



**A96**  
**DUALLING**  
 INVERNESS TO NAIRN  
 (incl. Nairn Bypass)


**Figure 17.2b**  
**Environmental Statement**  
**Demolitions**

Sheet 2 of 4

Drawing Status	FINAL	
Scale	1:5,000 @ A3	DO NOT SCALE
Jacobs No.	B2103500	
BIM No.		
Drawing number	B2103500/EN/EIA/DR/1702b	Rev 0

This drawing is not to be used in whole or part other than for the intended purpose and project as defined on this drawing. Refer to the contract for full terms and conditions.



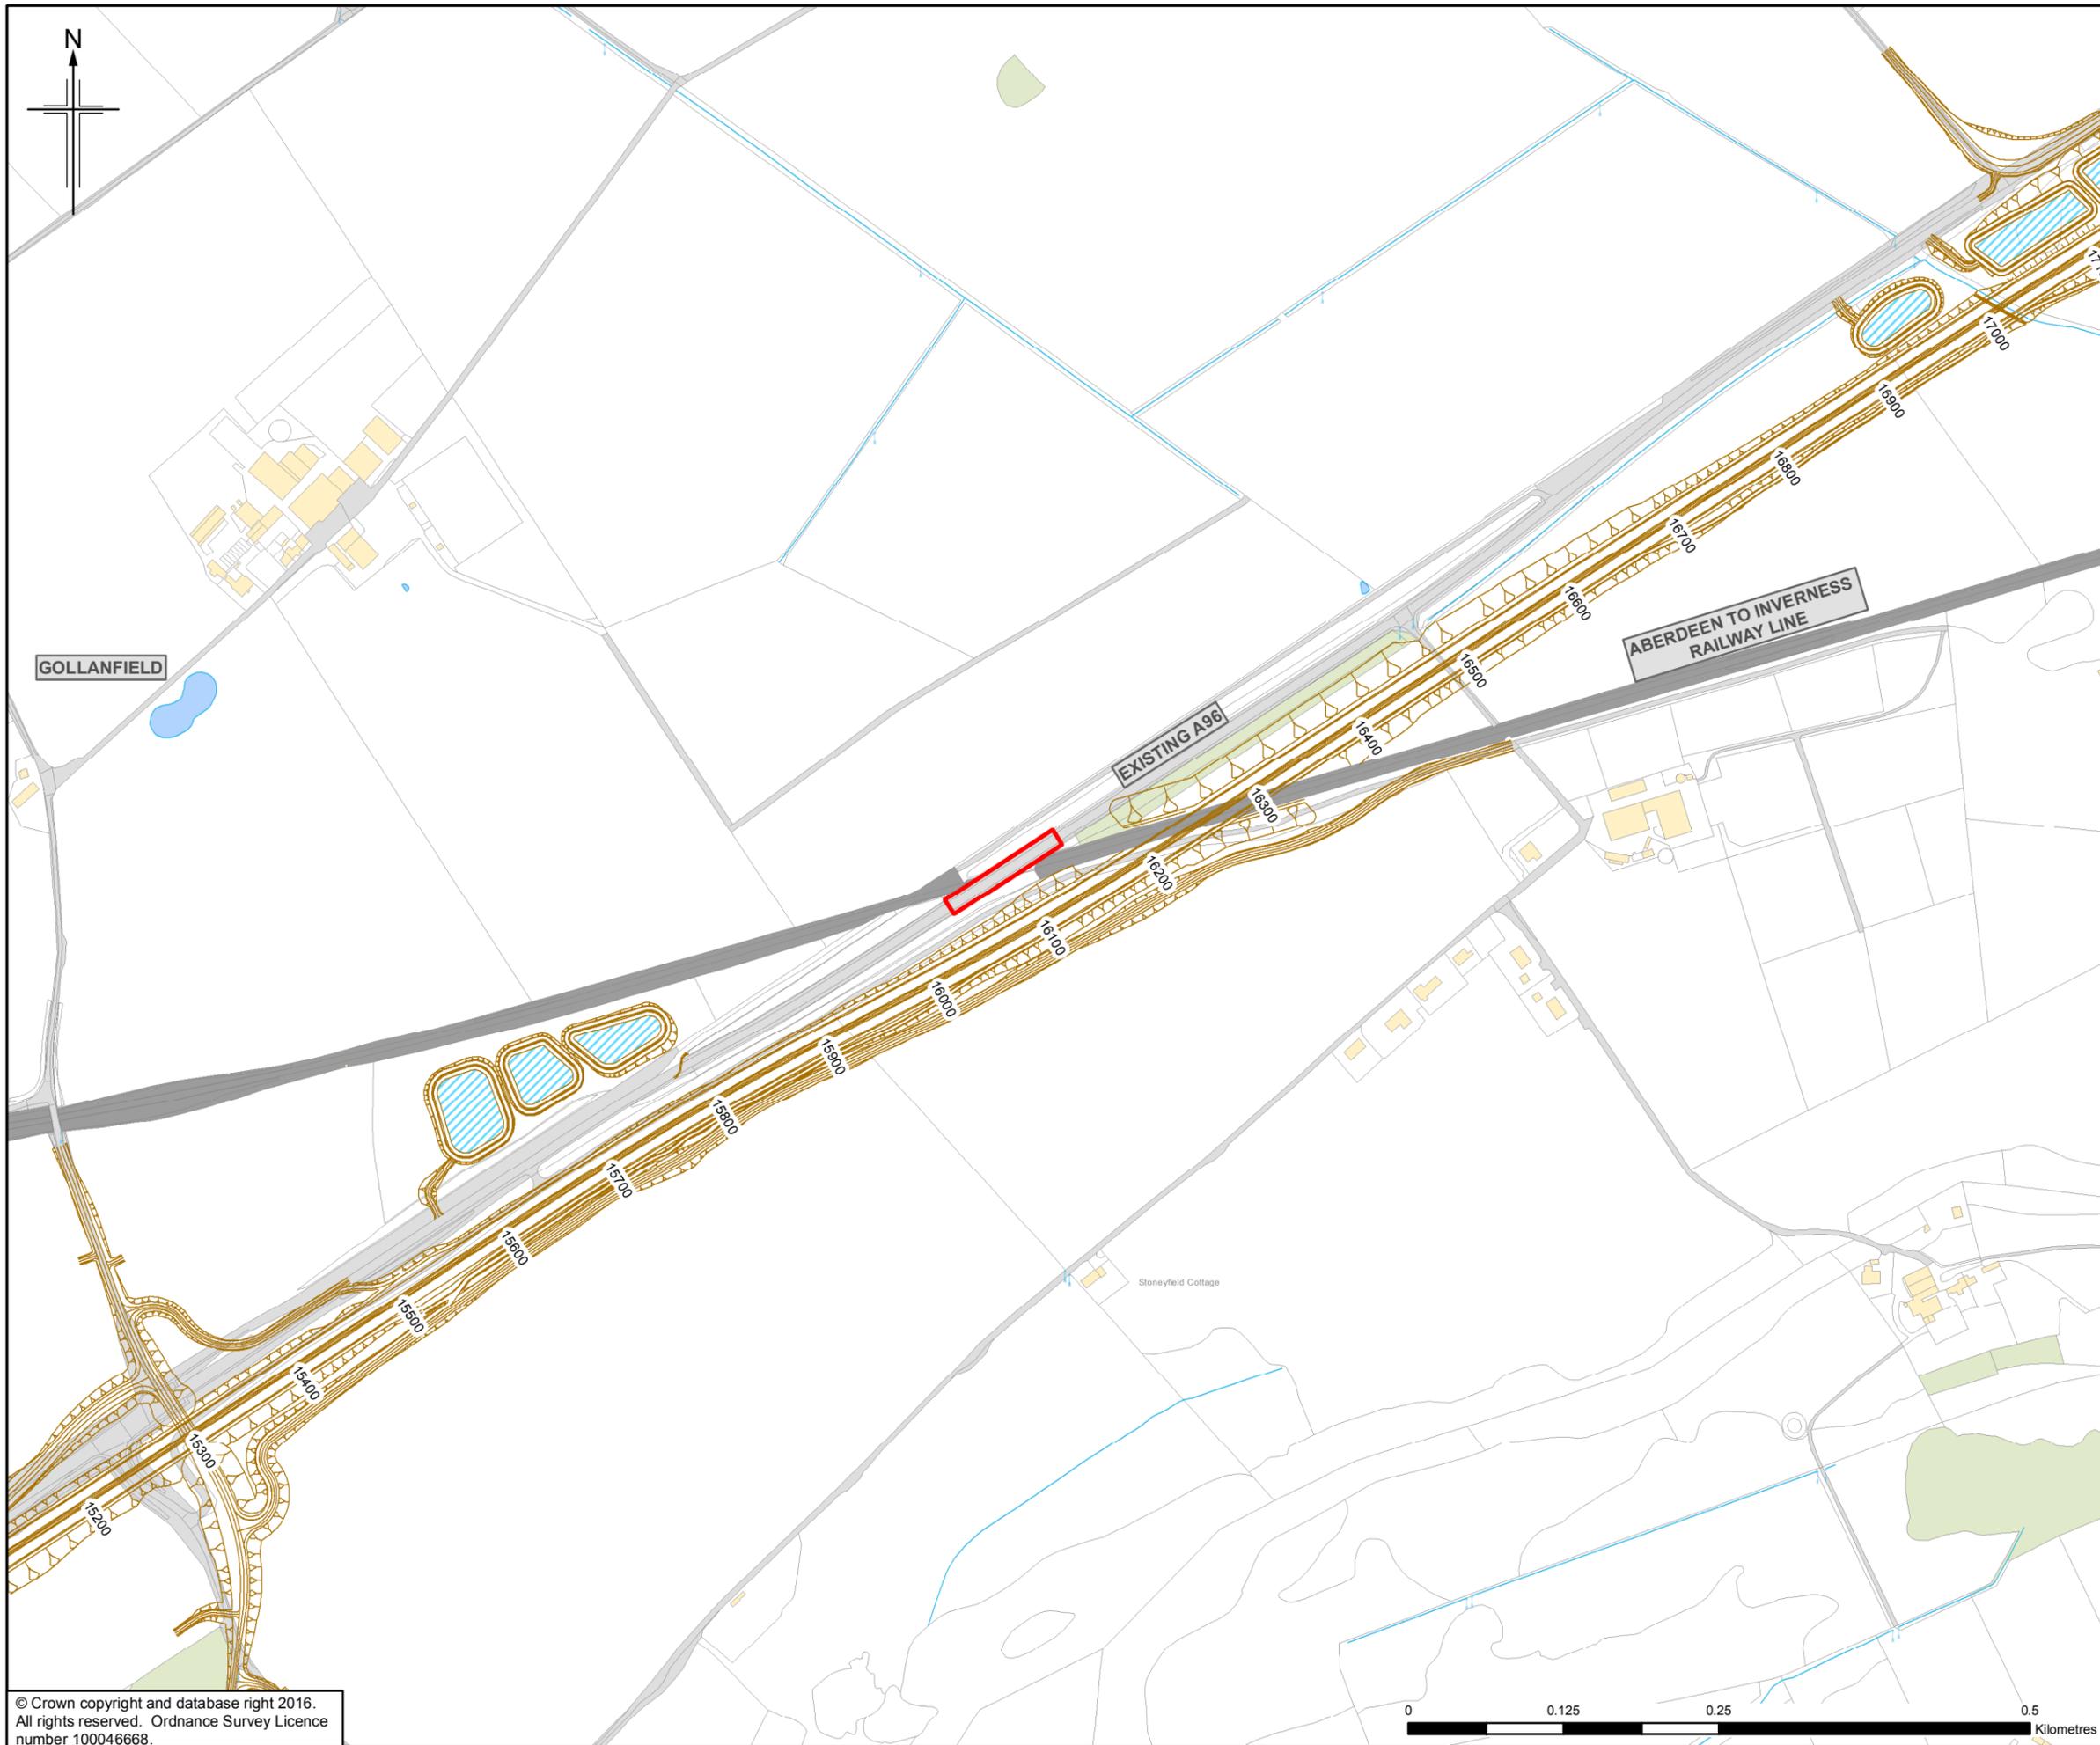

- Legend**
- Proposed Scheme (as per Draft Orders)
  - SUDS (e.g Basin or Pond)\*
  - Derelict Property to South of Smithton Junction
  - Shed at 6 Milton of Culloden
  - Bridge Demolition

\* Actual shape of pond/basin will be subject to detailed design

Rev.	Rev. Date	Purpose of revision	Orig/Dwn	Checkd	Rev'd	Apprv'd
0	NOV 2016	ES Publication	HM	LE	RMCD	ENG

**JACOBS**  
 66 Bellfield Street, Glasgow, G2 7NK, UK  
 Tel: +44(0)141 243 8000 Fax: +44(0)141 228 3109  
 www.jacobs.com





Drawing title  
**Figure 17.2c  
 Environmental Statement  
 Demolitions**

Drawing Status	FINAL		
Scale	1:5,000	@ A3	DO NOT SCALE
Jacobs No.	B2103500		
BIM No.			
Drawing number	B2103500/EN/EIA/DR/1702c	Rev	0

This drawing is not to be used in whole or part other than for the intended purpose and project as defined on this drawing. Refer to the contract for full terms and conditions.



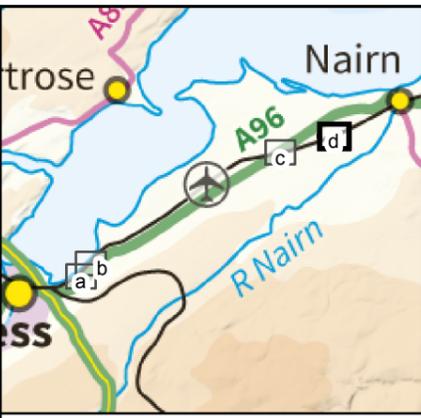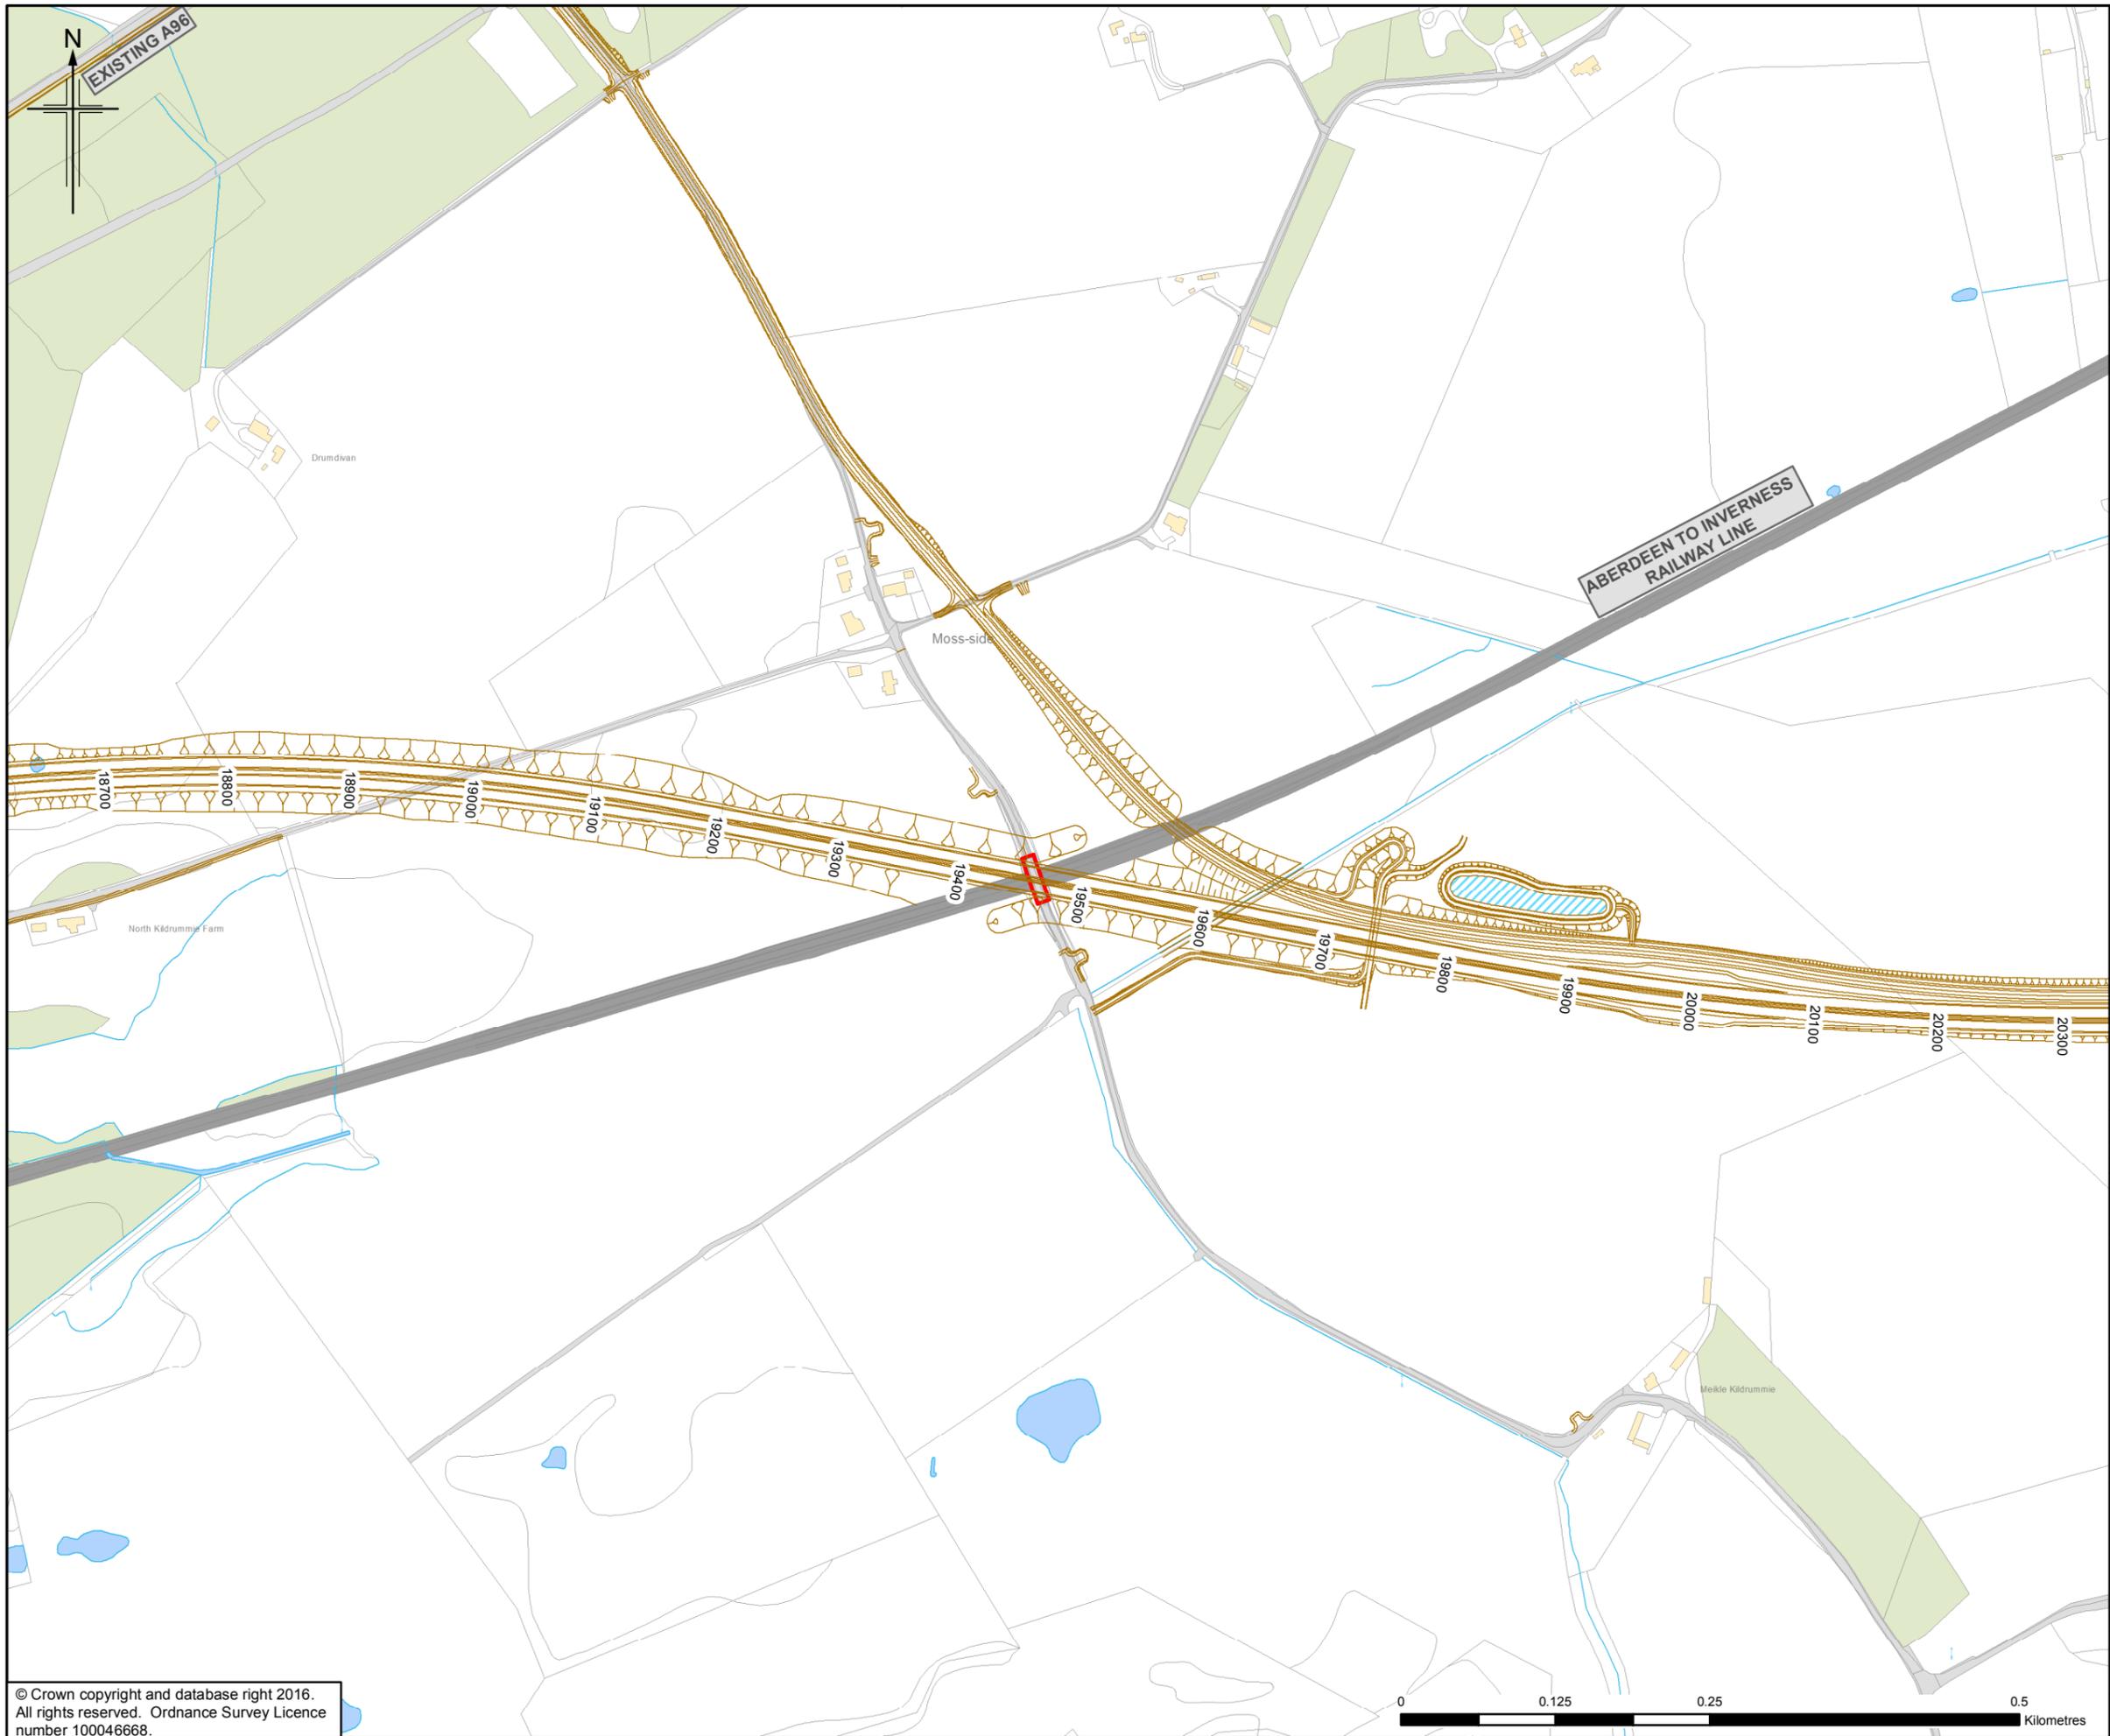

- Legend**
- Proposed Scheme (as per Draft Orders)
  - SUDS (e.g Basin or Pond)\*
  - Derelict Property to South of Smithton Junction
  - Shed at 6 Milton of Culloden
  - Bridge Demolition

\* Actual shape of pond/basin will be subject to detailed design

Rev.	Rev. Date	Purpose of revision	Orig/Dwn	Checkd	Rev'd	Apprv'd
0	NOV 2016	ES Publication	HM	LE	RM&D	ENG

**JACOBS**  
 66 Balfour Street, Glasgow, G2 7NK, UK  
 Tel: +44(0)141 243 8000 Fax: +44(0)141 226 3109  
 www.jacobs.com



Drawing title  
**Figure 17.2d  
 Environmental Statement  
 Demolitions**

Drawing Status	FINAL		
Scale	1:5,000	@ A3	DO NOT SCALE
Jacobs No.	B2103500		
BIM No.			
Drawing number	B2103500/EN/EIA/DR/1702d	Rev	0

This drawing is not to be used in whole or part other than for the intended purpose and project as defined on this drawing. Refer to the contract for full terms and conditions.

