



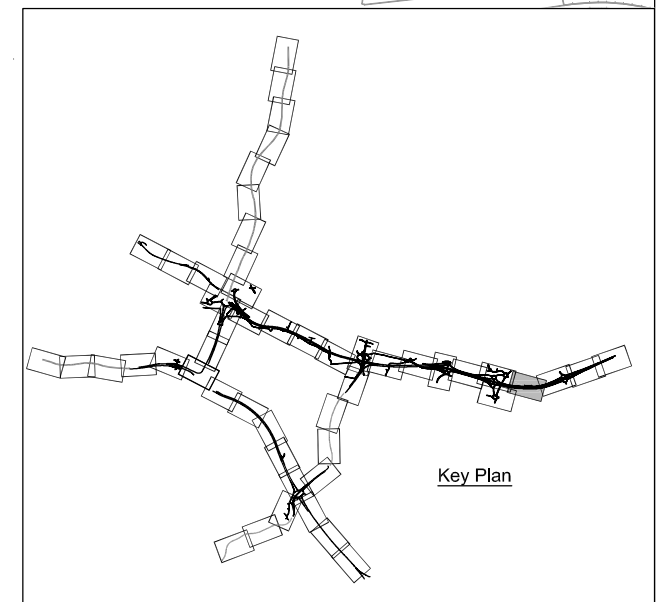

[REDACTED]

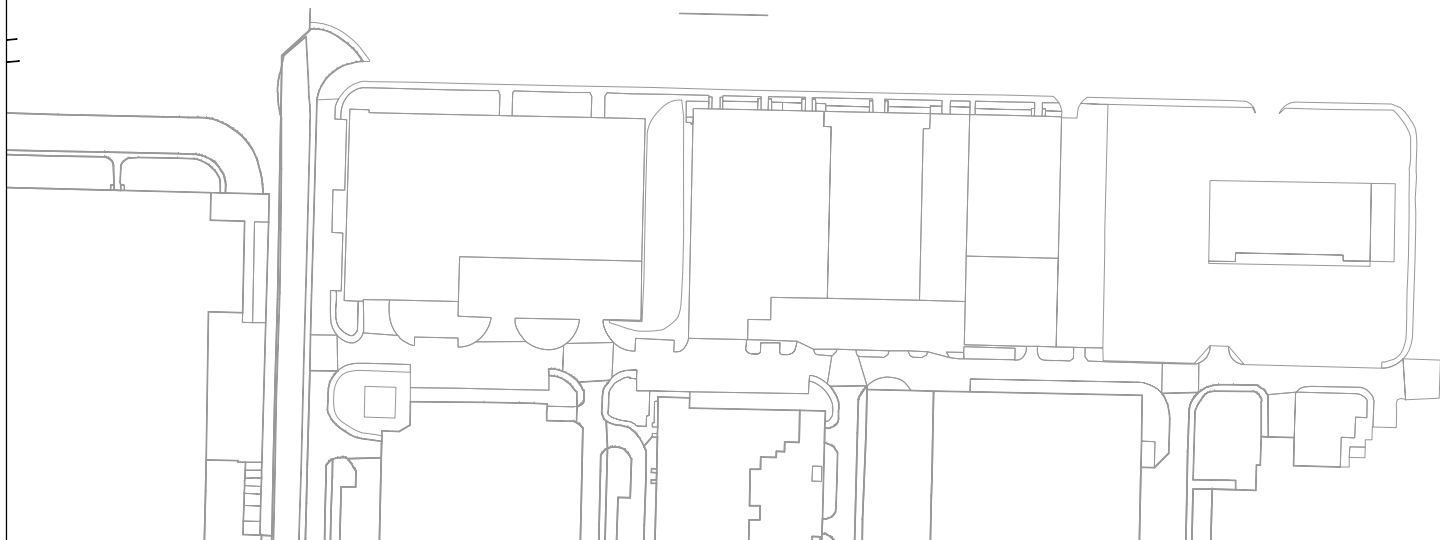

Key Plan

CLIENT



an agency of The Scottish Government

PROJECT TITLE

M8 M73 M74
Motorway Improvements

[REDACTED]									

ENGINEER



IN ASSOCIATION WITH



DRAWING TITLE

Scottish Power Transmission Network
Indicative Undertaker Works
Sheet 1 of 1

SCALE AT A1 1:1250	DRAWING NO M8/C/STATS/SP T/001	REV 01
-----------------------	-----------------------------------	-----------