

CONTRACT DRAWING




Accommodation Works
Reference

33/1

[REDACTED]

[REDACTED]

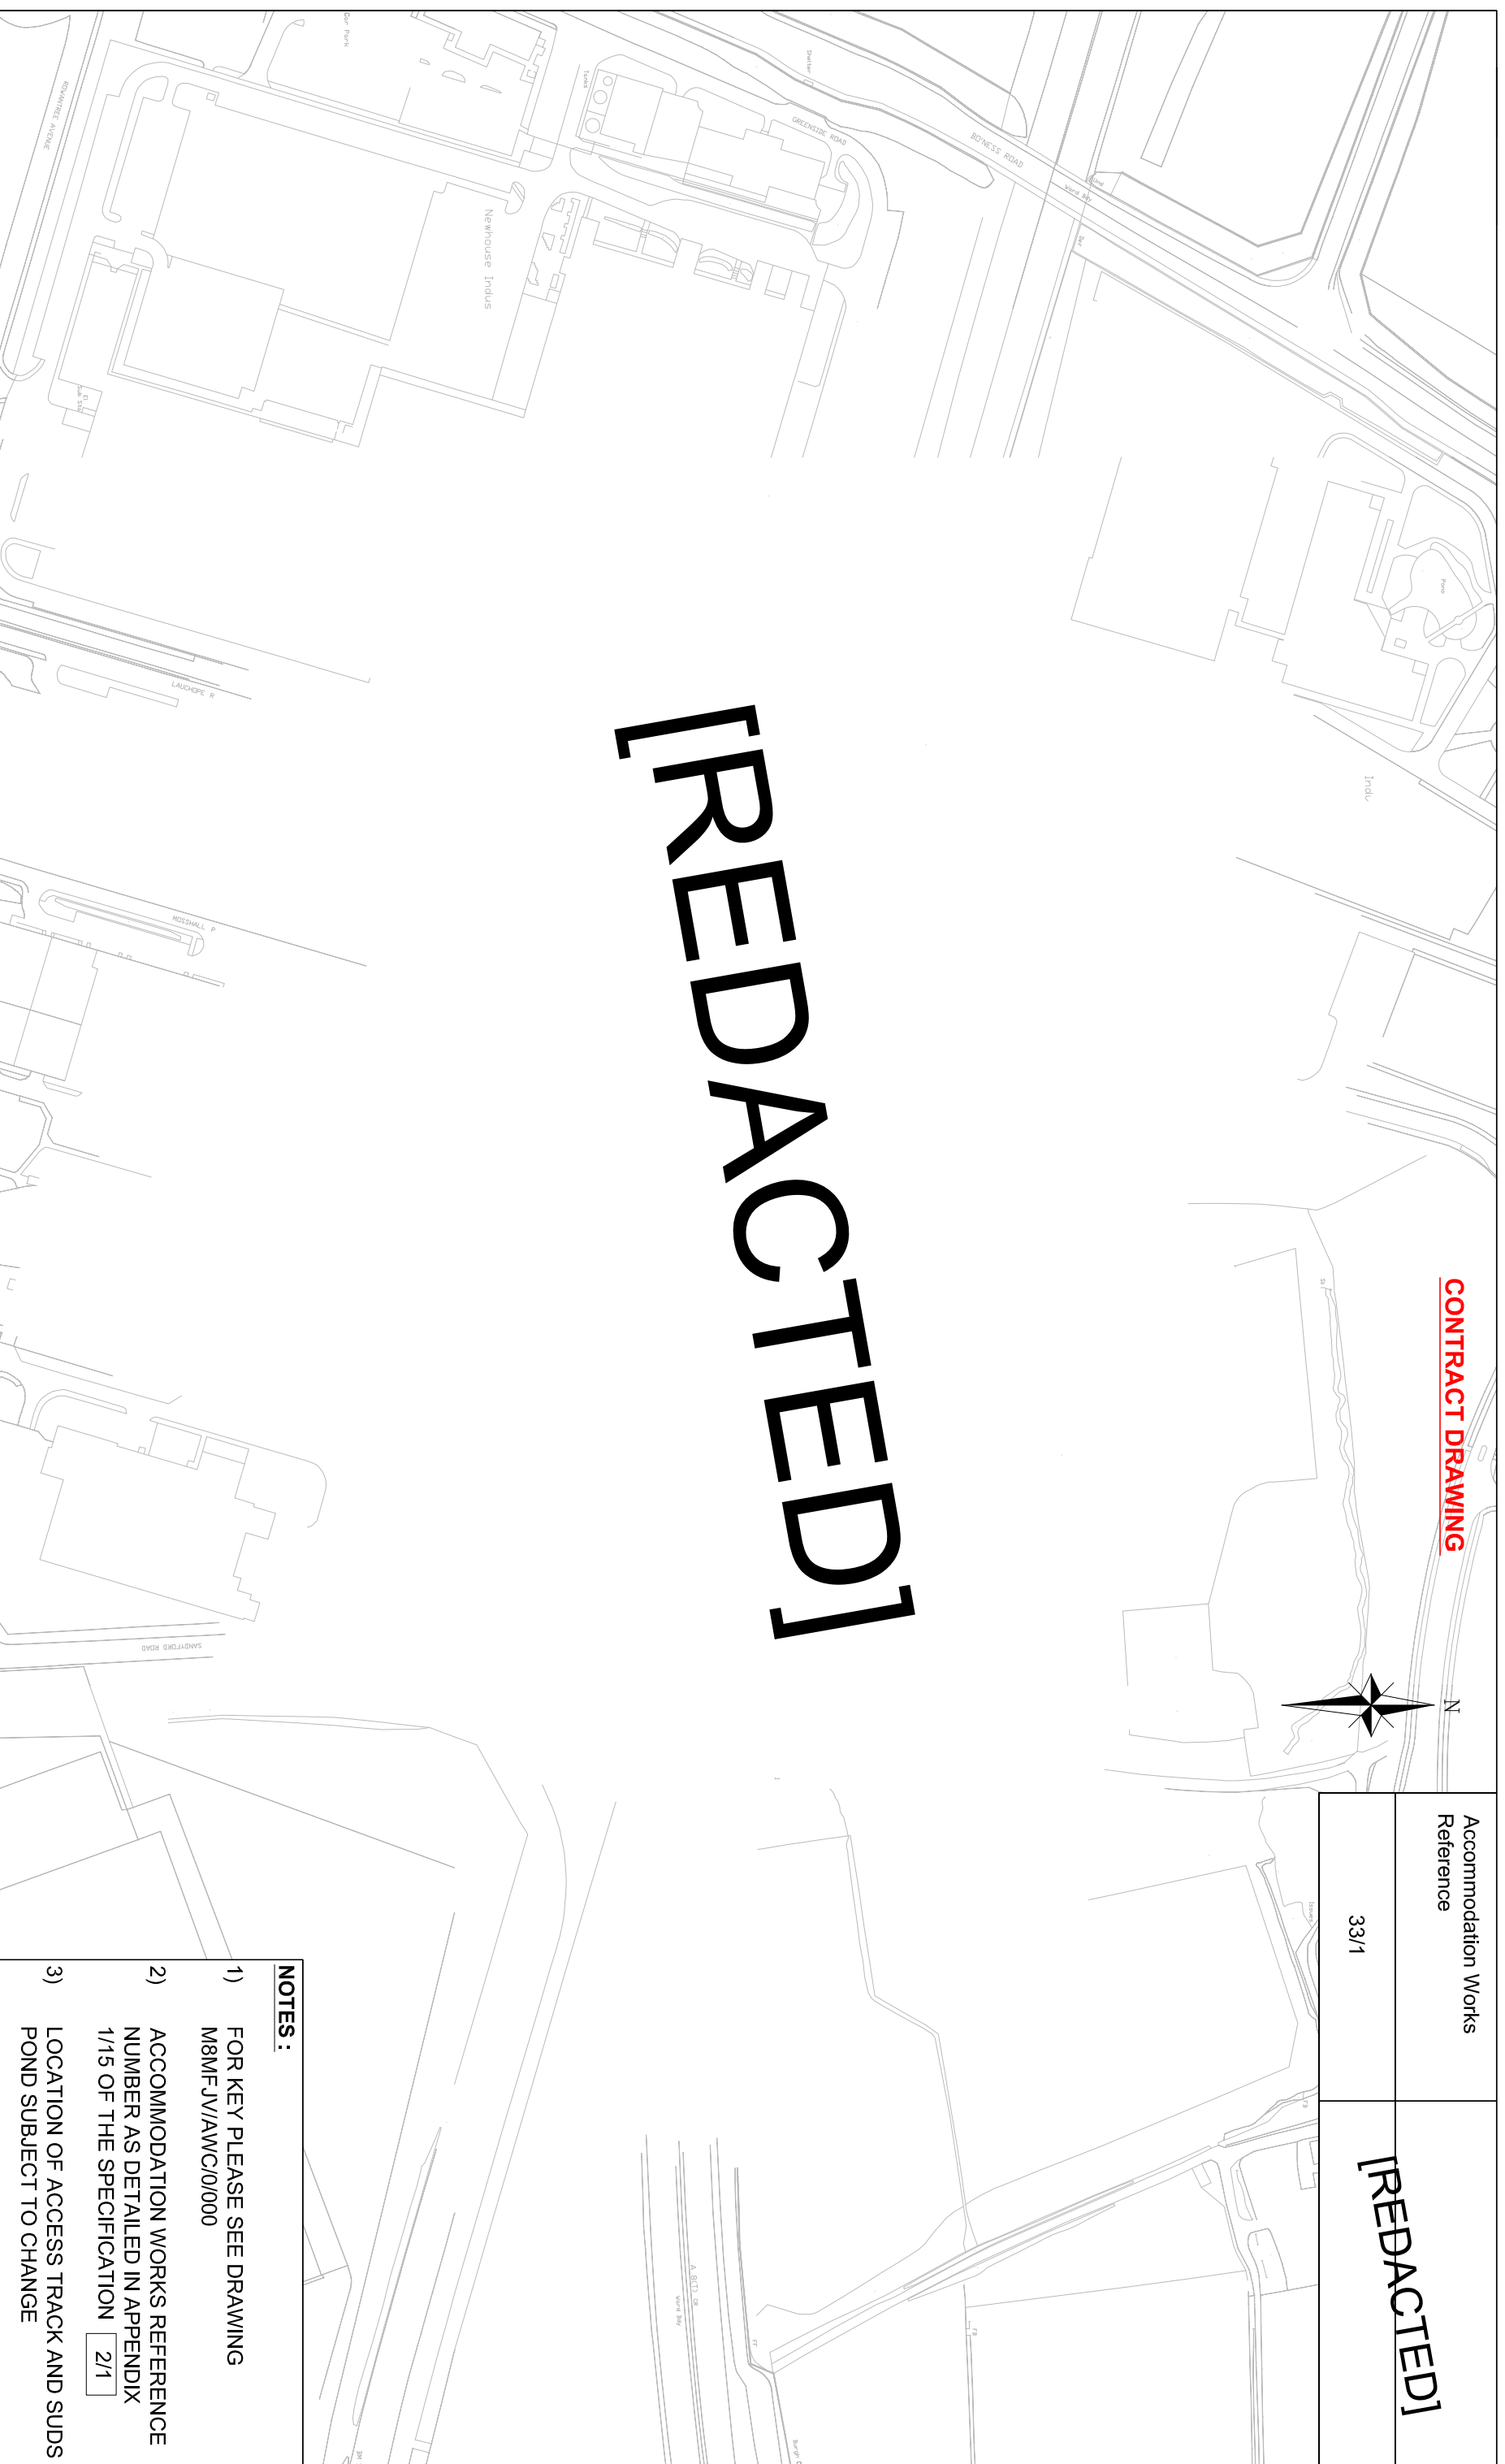

NOTES :

- 1) FOR KEY PLEASE SEE DRAWING
M8MFJV/AWC/0/000
- 2) ACCOMMODATION WORKS REFERENCE
NUMBER AS DETAILED IN APPENDIX
1/15 OF THE SPECIFICATION [2/1]
- 3) LOCATION OF ACCESS TRACK AND SUDS
POND SUBJECT TO CHANGE

CLIENT



TRANSPORT
SCOTLAND

PROJECT TITLE

M8 Bailieston to Newhouse

ENGINEER

Mouchel FAIRHURST

IN ASSOCIATION WITH
SIAS amec

DRAWING TITLE

Accommodation Works
[REDACTED]

SCALE
1:2500 @ A3

DRAWING NO
M8MFJV/AW/1/033

REV
-