



Accommodation Works Reference	[REDACTED]
46/6	



[REDACTED]

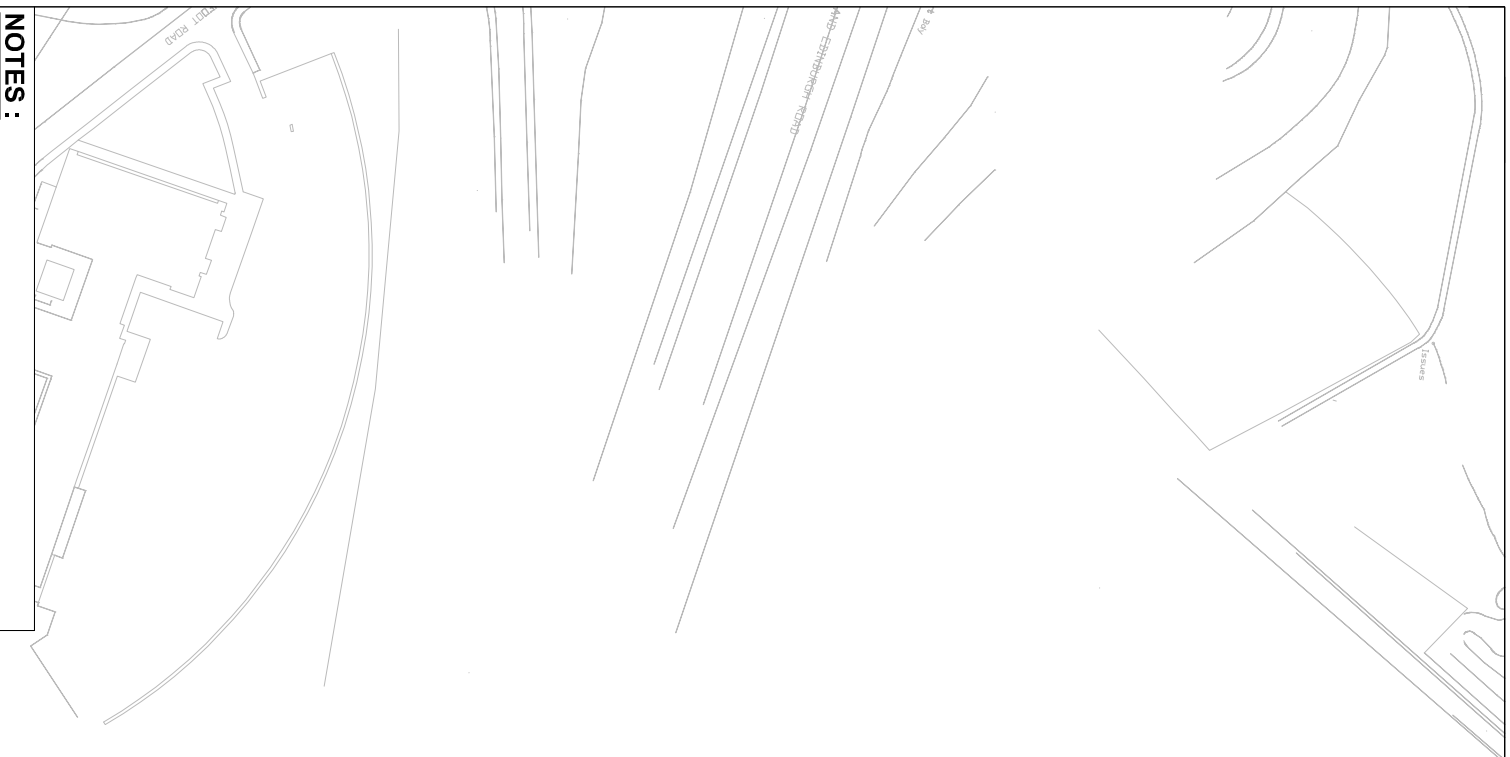

- NOTES :**
- 1) FOR KEY PLEASE SEE DRAWING M8MFJV/AWC/0/000
 - 2) ACCOMMODATION WORKS REFERENCE NUMBER AS DETAILED IN APPENDIX 1/15 OF THE SPECIFICATION
 - 3) LOCATION OF ACCESS TRACK AND SUDS POND SUBJECT TO CHANGE

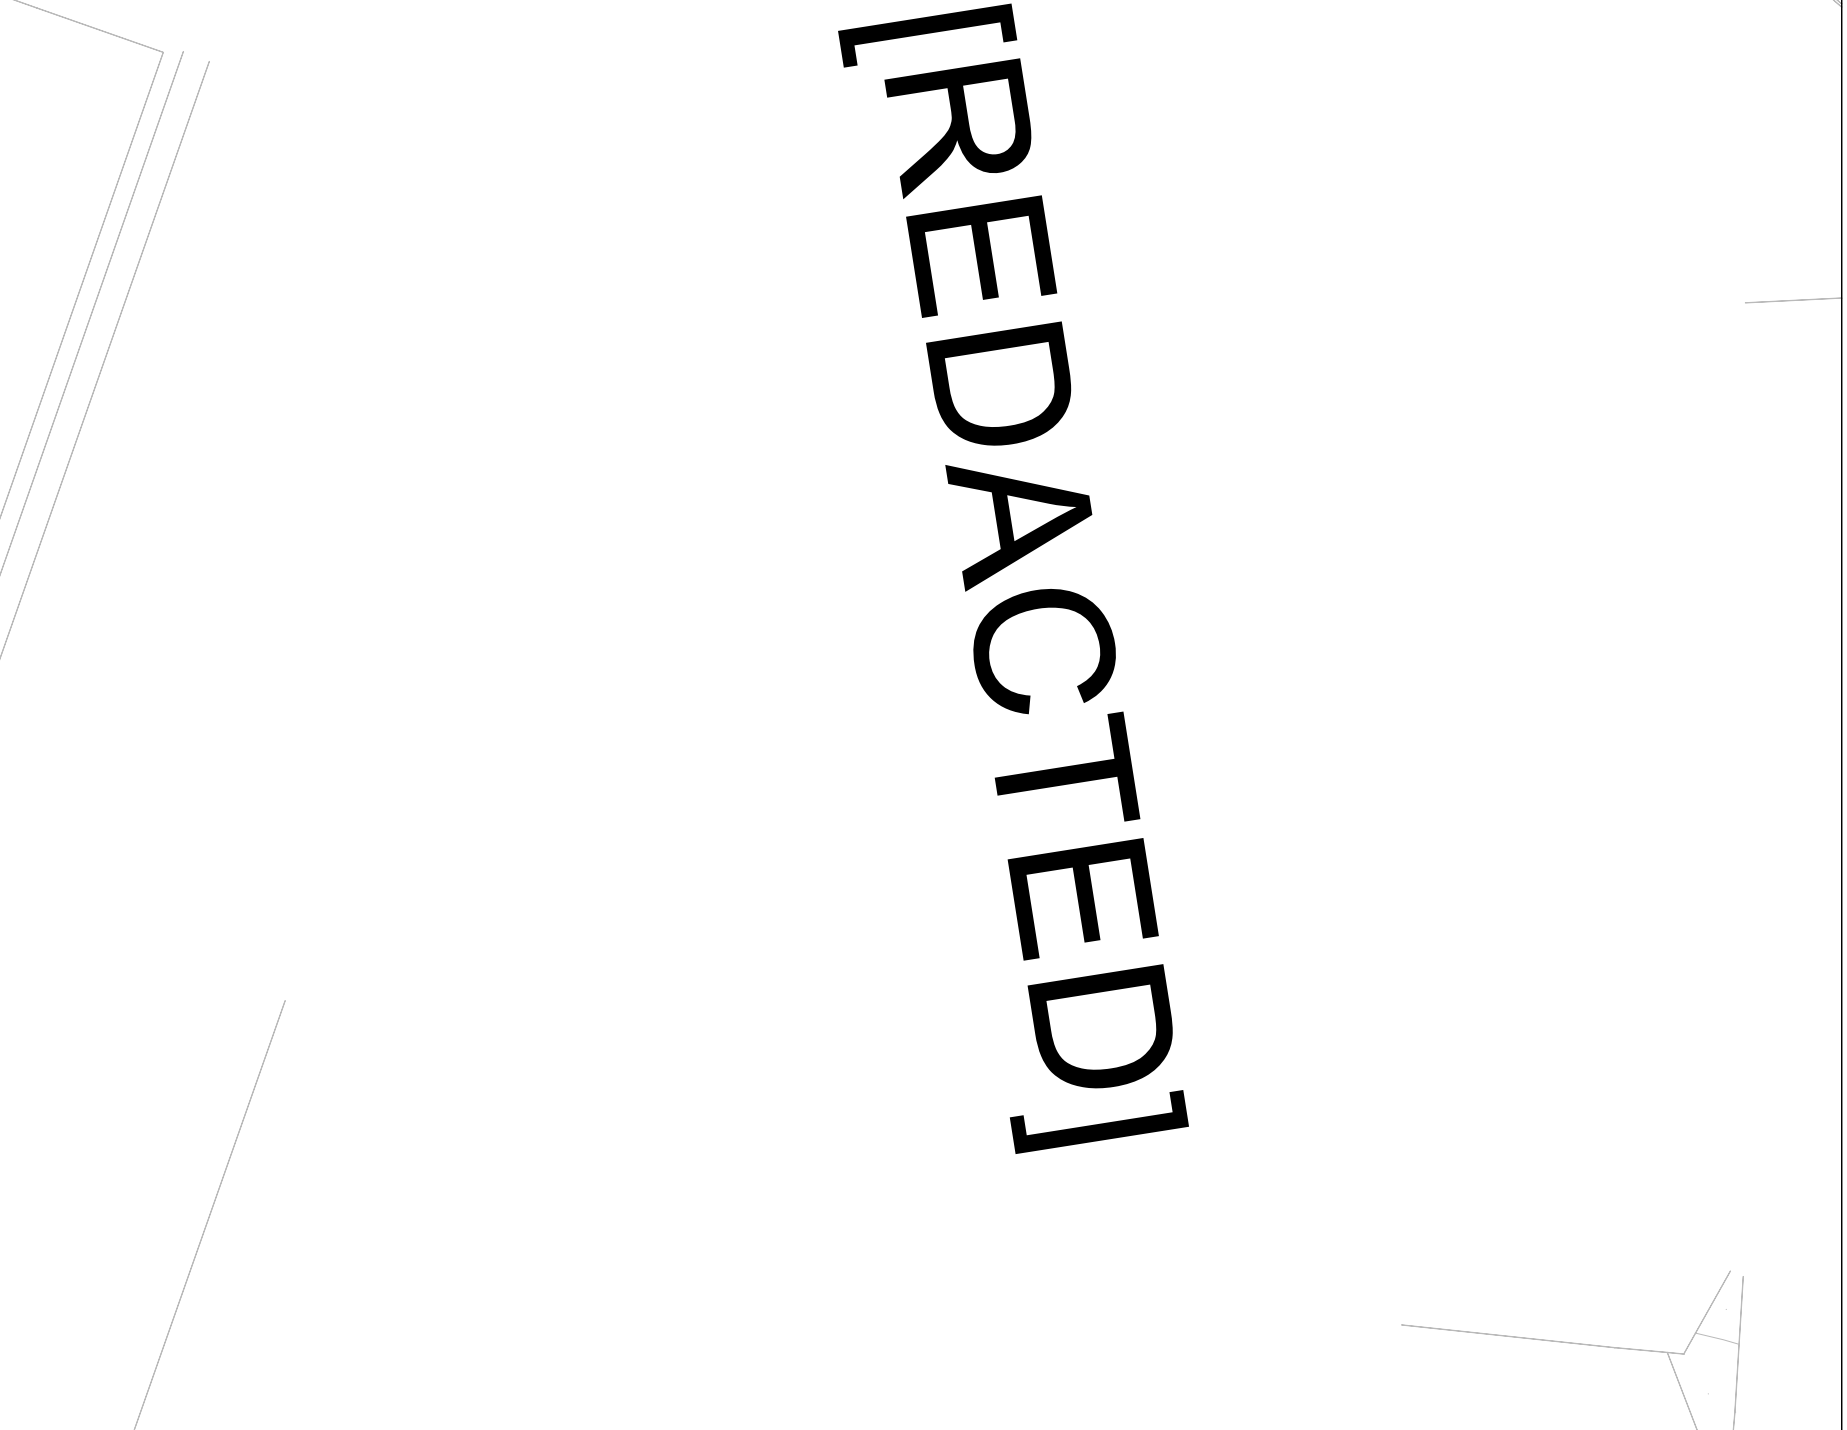

	CLIENT	PROJECT TITLE	ENGINEER		DRAWING TITLE	SCALE	DRAWING NO	REV
		M8 Baillieston to Newhouse	 		Accommodation Works [REDACTED]	1:2500 AT A3	M8MFJV/AW/1/046	-