





CONTRACT DRAWING

Accommodation Works Reference	6/1/1	[REDACTED]
-------------------------------	-------	------------

[REDACTED]

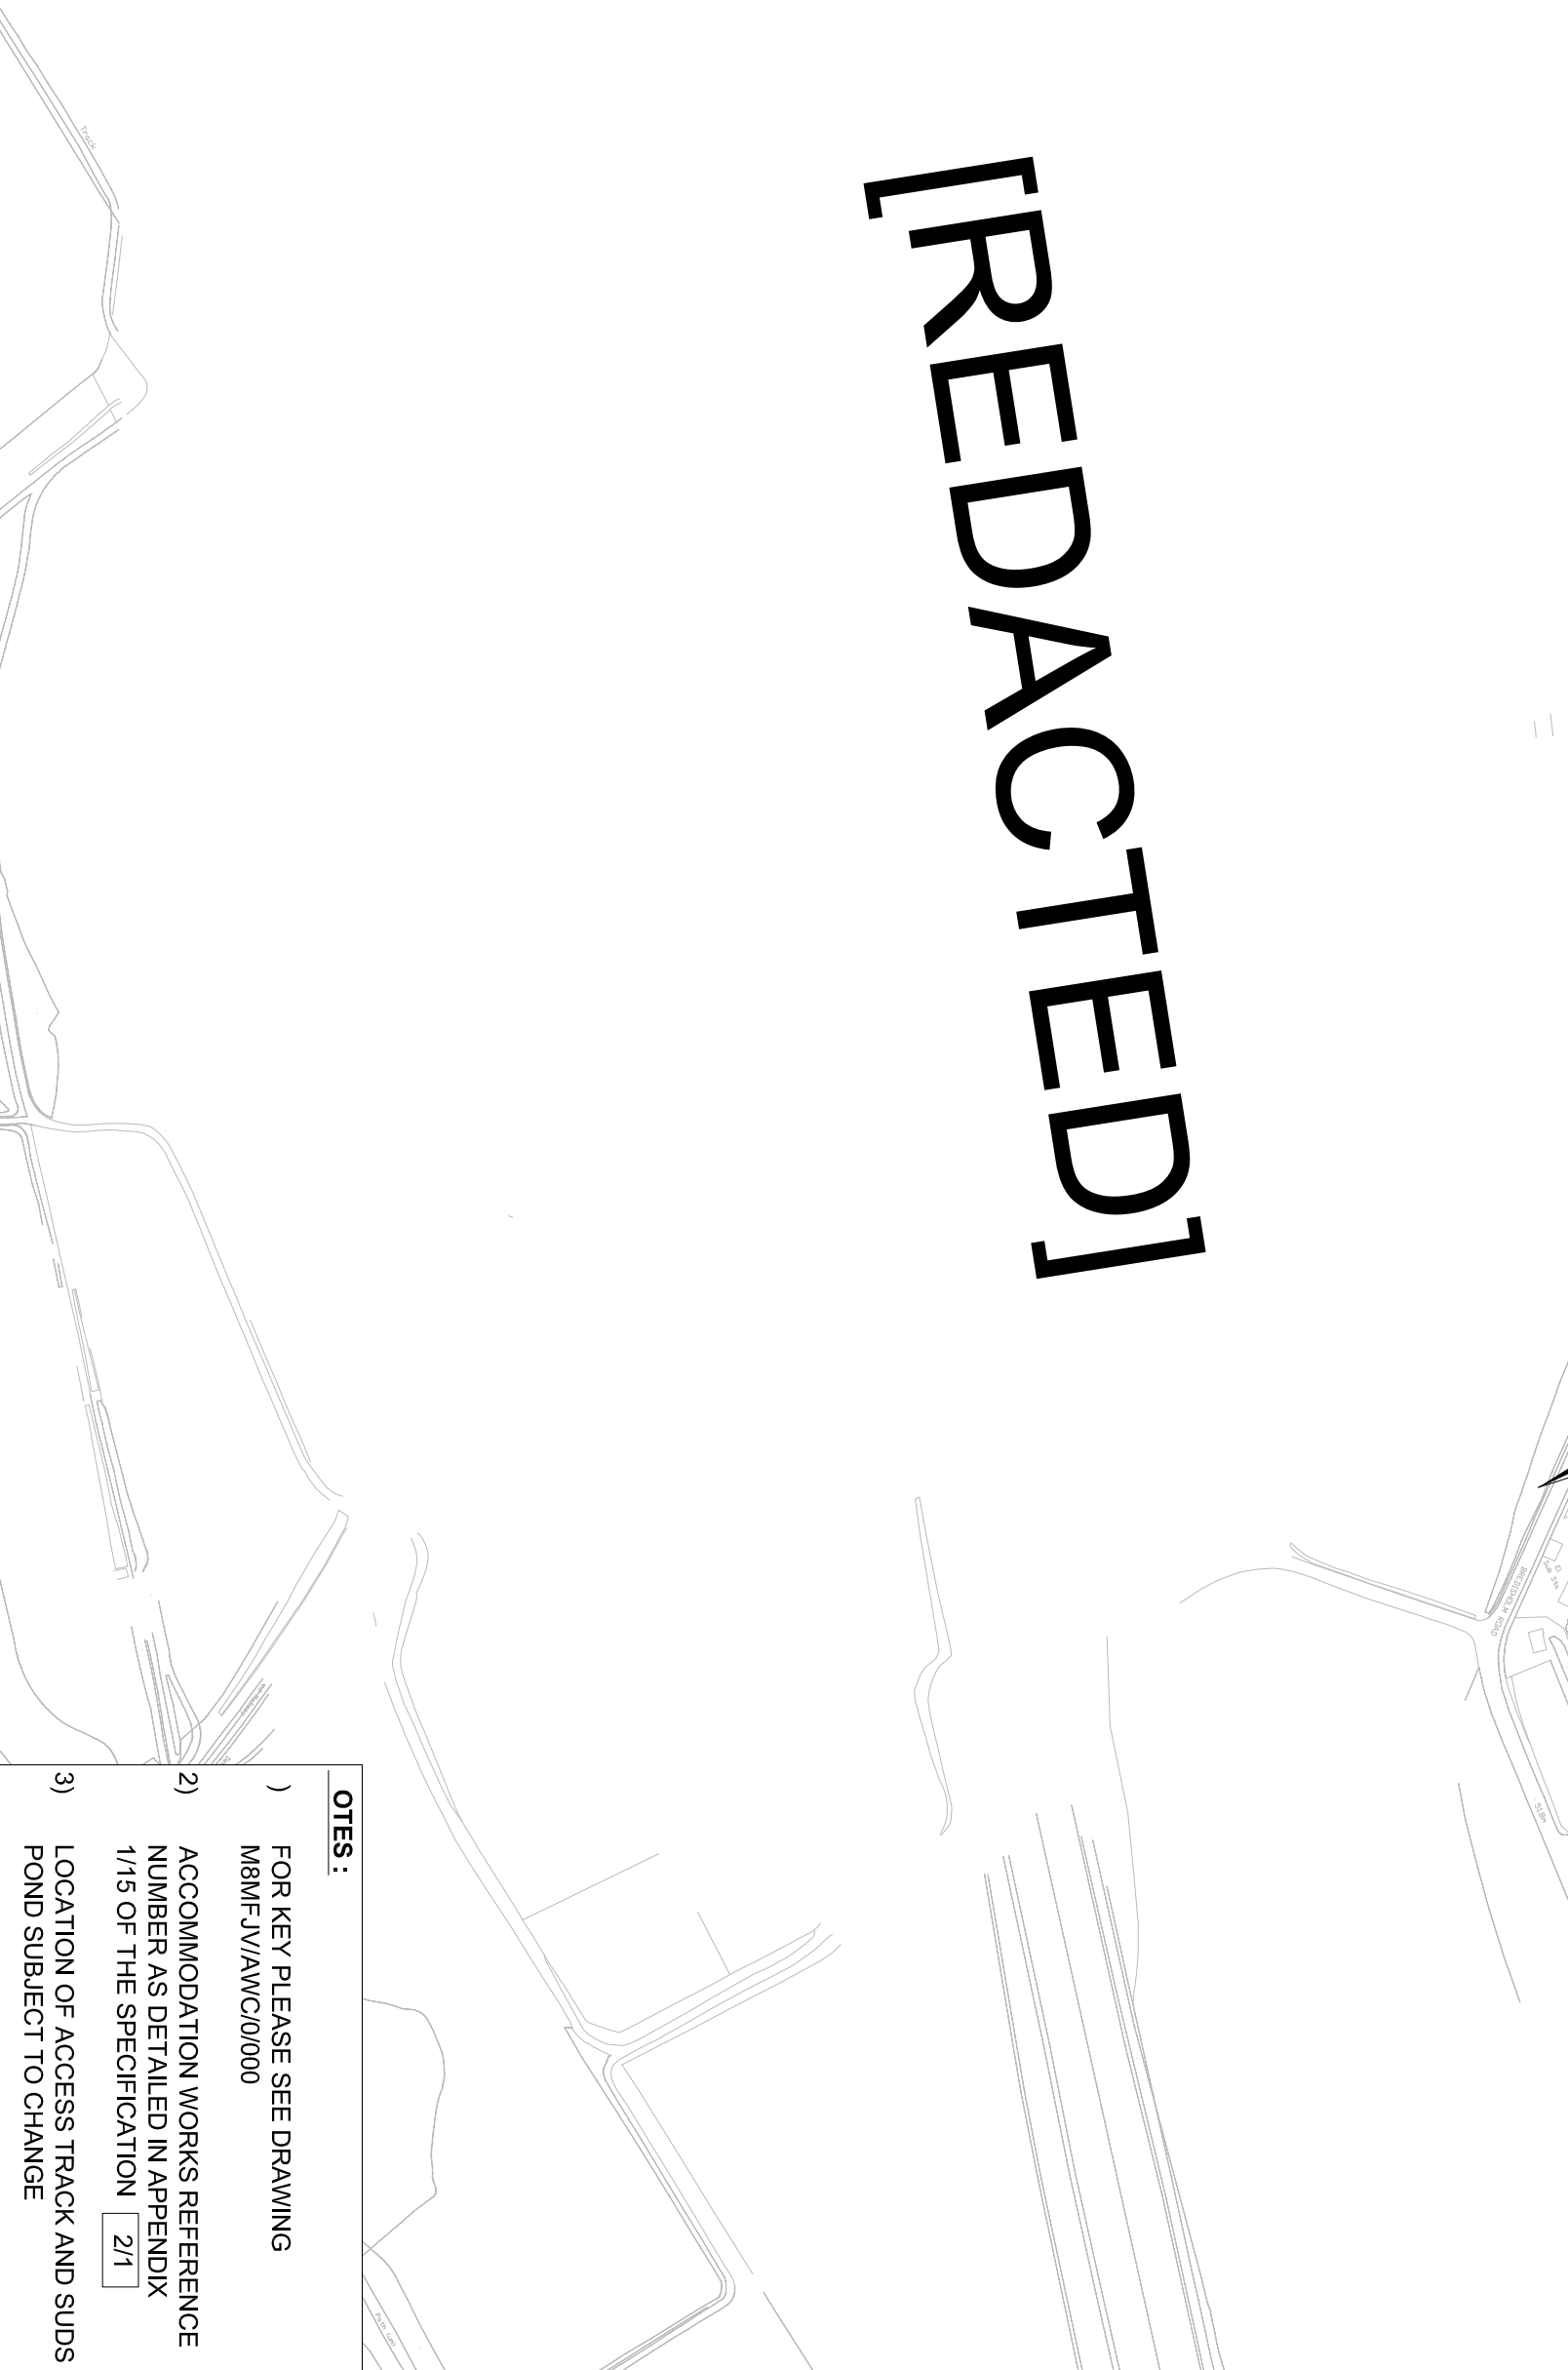

- OTES :**
- 1) FOR KEY PLEASE SEE DRAWING M8MFJV/AWC/0/000
 - 2) ACCOMMODATION WORKS REFERENCE NUMBER AS DETAILED IN APPENDIX 1/15 OF THE SPECIFICATION [2/1]
 - 3) LOCATION OF ACCESS TRACK AND SUDS POND SUBJECT TO CHANGE

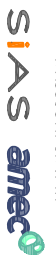CLIENT			
PROJECT TITLE	M8 Baillieston to Newhouse		
ENGINEER	 		
DRAWING TITLE	Accommodation Works [REDACTED]		
SCALE	1:2500	DRAWING NO	M8MFJV/AW/1/061
REV	AT A3		-