

CONTRACT DRAWING


Accommodation Works
Reference

12/1

[REDACTED]




[REDACTED]

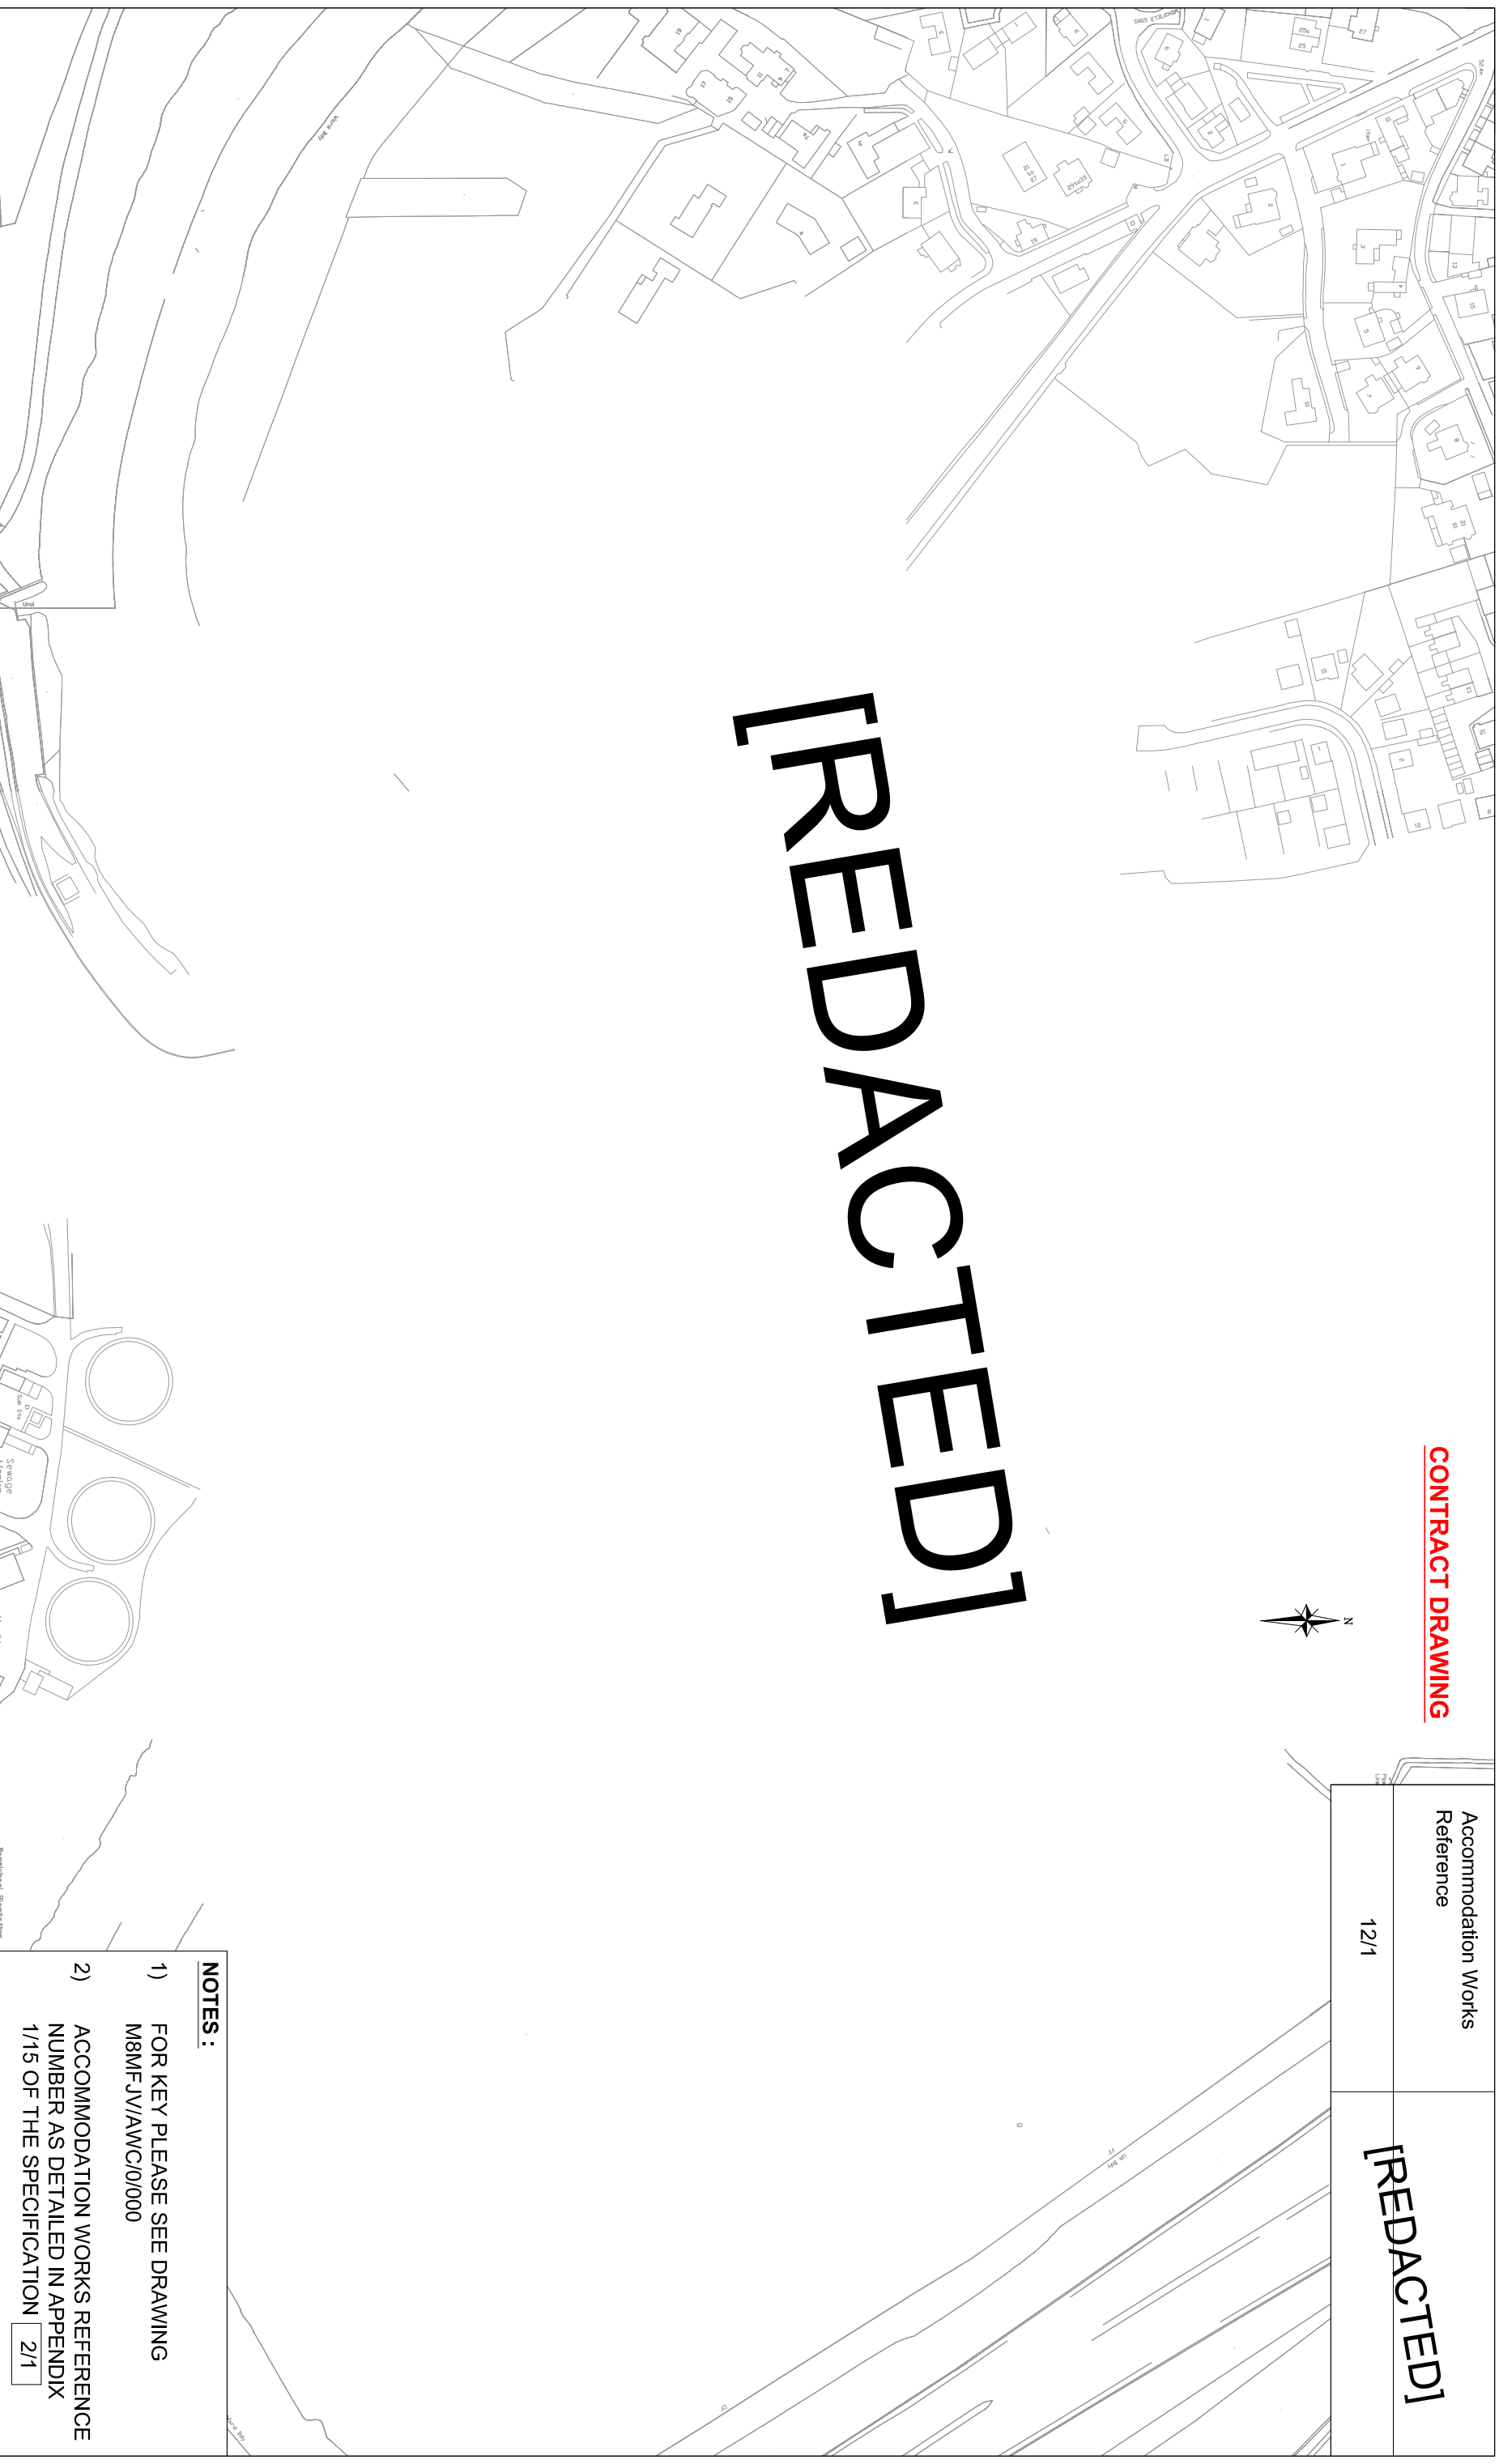

NOTES :

- 1) FOR KEY PLEASE SEE DRAWING
M8MF JV/AWC/0/000
- 2) ACCOMMODATION WORKS REFERENCE
NUMBER AS DETAILED IN APPENDIX
1/15 OF THE SPECIFICATION [2/1]

CLIENT

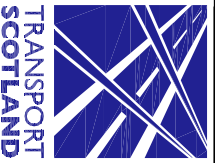

PROJECT TITLE

M74 Junction 5, Raith

ENGINEER



DRAWING TITLE

Accommodation Works
[REDACTED]

SCALE 1:2500 AT A3
DRAWING NO M8MF JV/AW/2/012
REV -