NOTES

1. SEE GENERAL INSTALLATION NOTES ON DRAWING NDX1049-02no_01

5 THE LEVEL OF THE CONCRETE PLINTH SHALL ENSURE THAT THE ACCESS GRADIENT IS NO GREATER THAN 8% OR LESS THAN 2%. (WHERE AVAILABLE VERGE WIDTH IS LIMITED THE PLINTH AREA MAY NEED TO BE SET AT A LEVEL LOWER THAN THE EXISTING GROUND LEVEL. IN SUCH CASES SUITABLE DRAINAGE FACILITIES MUST BE PROVIDED TO AVOID PONDING).

SEE NOTE

INSTRUMENT THIS SIDE

DOOR

1800

100mm UPSTAND KERB TO REAR & SIDE

RAMP SURFACE(GRADIENT 2-8%

100mm UPSTAND KERB

LEVELLED HARD STANDING

TACTILE BLISTER PAVING(IF APPLICABLE

ROTATE CABLE PIT MOULDING NDX 1049—02dt_16 TO ALIGN WITH INCOMING DUCT. FOR RETRO-FIT INSTALLATIONS RE-USING THE EXISTING CABLE, ANY SPARE CABLE SHALL BE RETAINED IN THE CABLE PIT MOULDING. FOR NEW INSTALLATIONS, OR OTHERWISE WHERE NEW CABLE IS BEING INSTALLED, A MINIMUM 3500mm LENGTH RE-MAKE LOOP SHALL BE RETAINED IN THE CABLE PIT MOULDING. FOR FURTHER CABLING DETAILS SEE DRAWING NDX1049—02no_01 NOTES 18. THE CABLE PIT MOULDING AND ASSOCIATED DUCT IS NOT USED AT GSM VARIANT SITES. ₽

- LOCAL CONTOURING TO BE PROFILED DOWNWARDS TO A LEVEL $12 \mathrm{mm}$ BELOW THE EDGES OF CONCRETE PLINTH.
- 5 DUCT TO EXTEND MINIMUM OF 200 mm BEYOND EDGE OF PLINTH (FOR SITES WITHOUT EXISTING DUCTS).
- ტ DROPPED KERB WITH TACTILE BLISTER PAVING (TONAL CONTRAST EXCLUDING RED)

SEE

NOTE

თ

SEE

NOTE


2


چ

∞

- WHEN INSTALLED ON AN EMBANKMENT, A HANDRAIL MAY BE REQUIRED (NDX 1049-02dt_13). ADVICE AS TO WHETHER A HANDRAIL IS REQUIRED SHALL BE SOUGHT FROM THE OVERSEEING ORGANISATION.
- œ DISTANCE FROM THE CARRIAGEWAY TO BE AS PER CENTRE OF EXISTING POST IN THE CASE OF EXISTING INSTALLATIONS SUBJECT MINIMUM DIMENSION AVAILABLE FOR RAMP ENSURING GRADIENT IS GREATER THAN 8%) AND FOR NEW INSTALLATION SITE SHALL TAKE . 87

- $1 \quad 1 \quad 1 \quad 1 \quad 1$

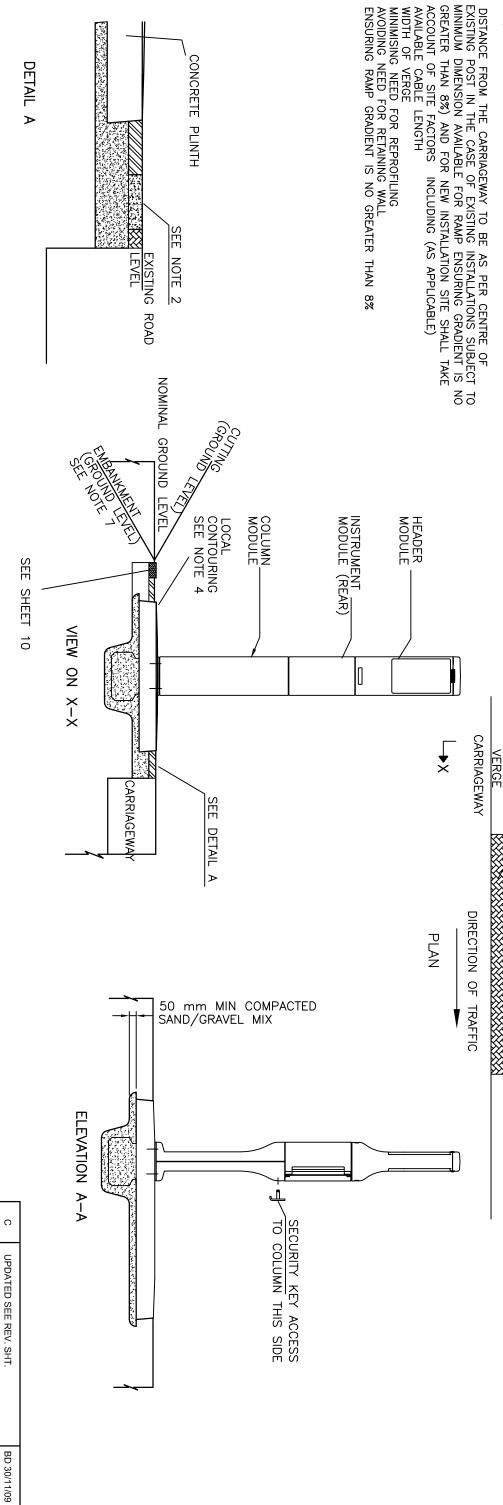

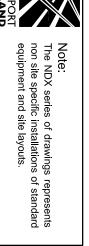

HILE

DETAIL A

his drawing was generated on computer and must not be manually updated

ORIGINAL DRAWING SIZE: 297 x 420 STATED ISSUE DRG. NO. NDX1049-02ga DRN A.N.O. œ INITIAL ISSUE REDRAWN **AMENDMENTS** CHKD A.W. DATE --

APPD/DATE

SCALE

BD 13/10/09

Z ALL DIMENSIONS ARE IN MM THIRD ANGLE PROJECTION DO NOT OLERANCE +- 1 UNLESS OTHERWISE SCALE

TYPICAL ERT 354 VERGE, NO SAFETY FENCE, NO KERB - TYPE Ę