
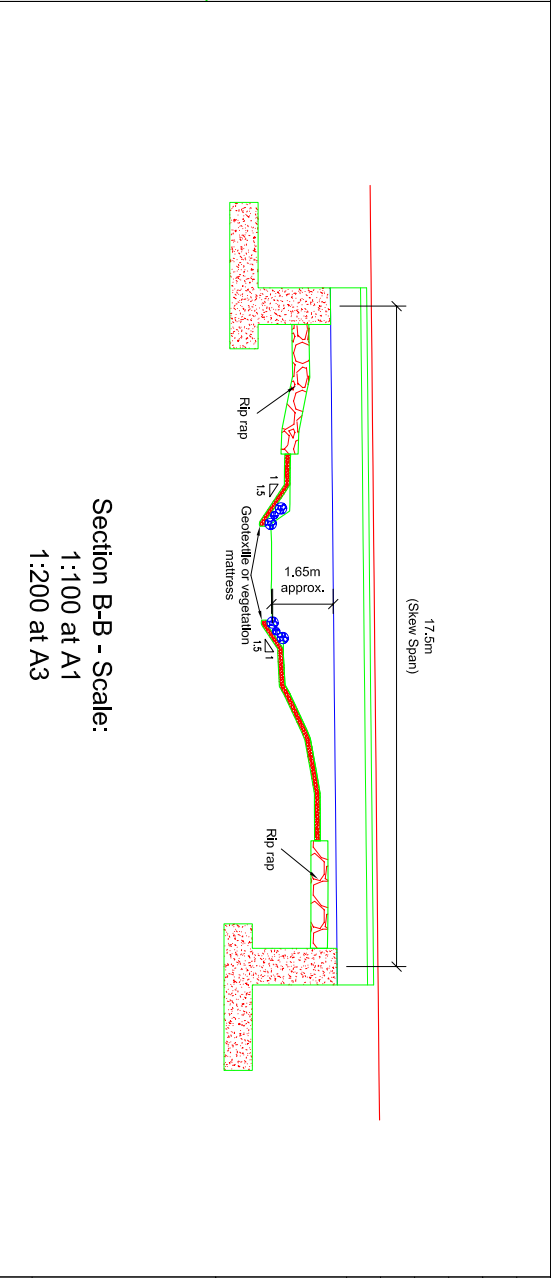
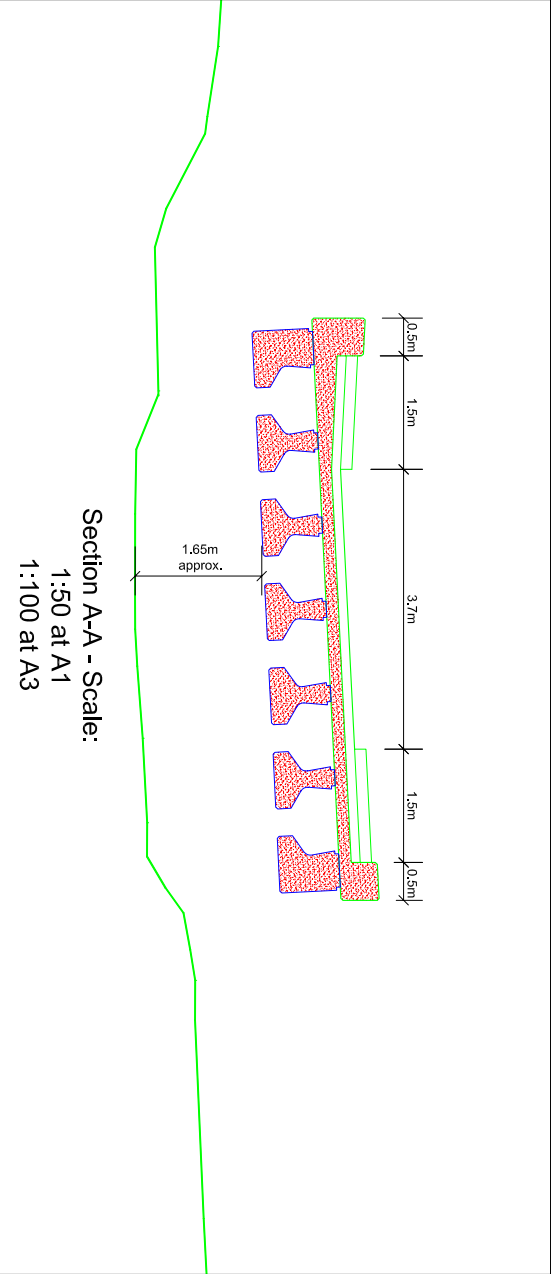
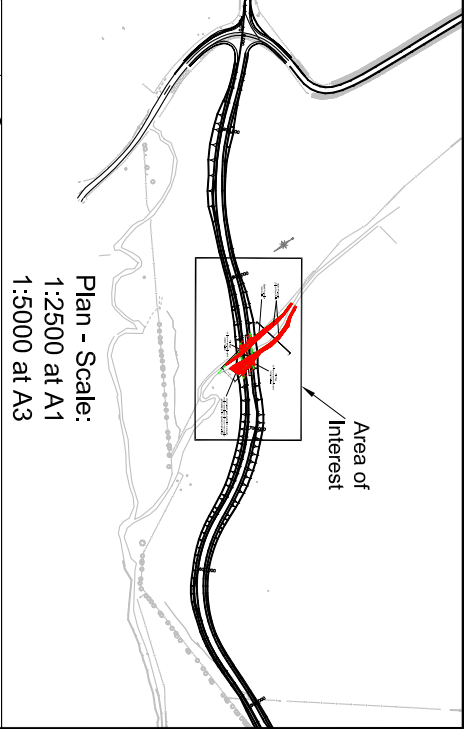


Figure 2.3

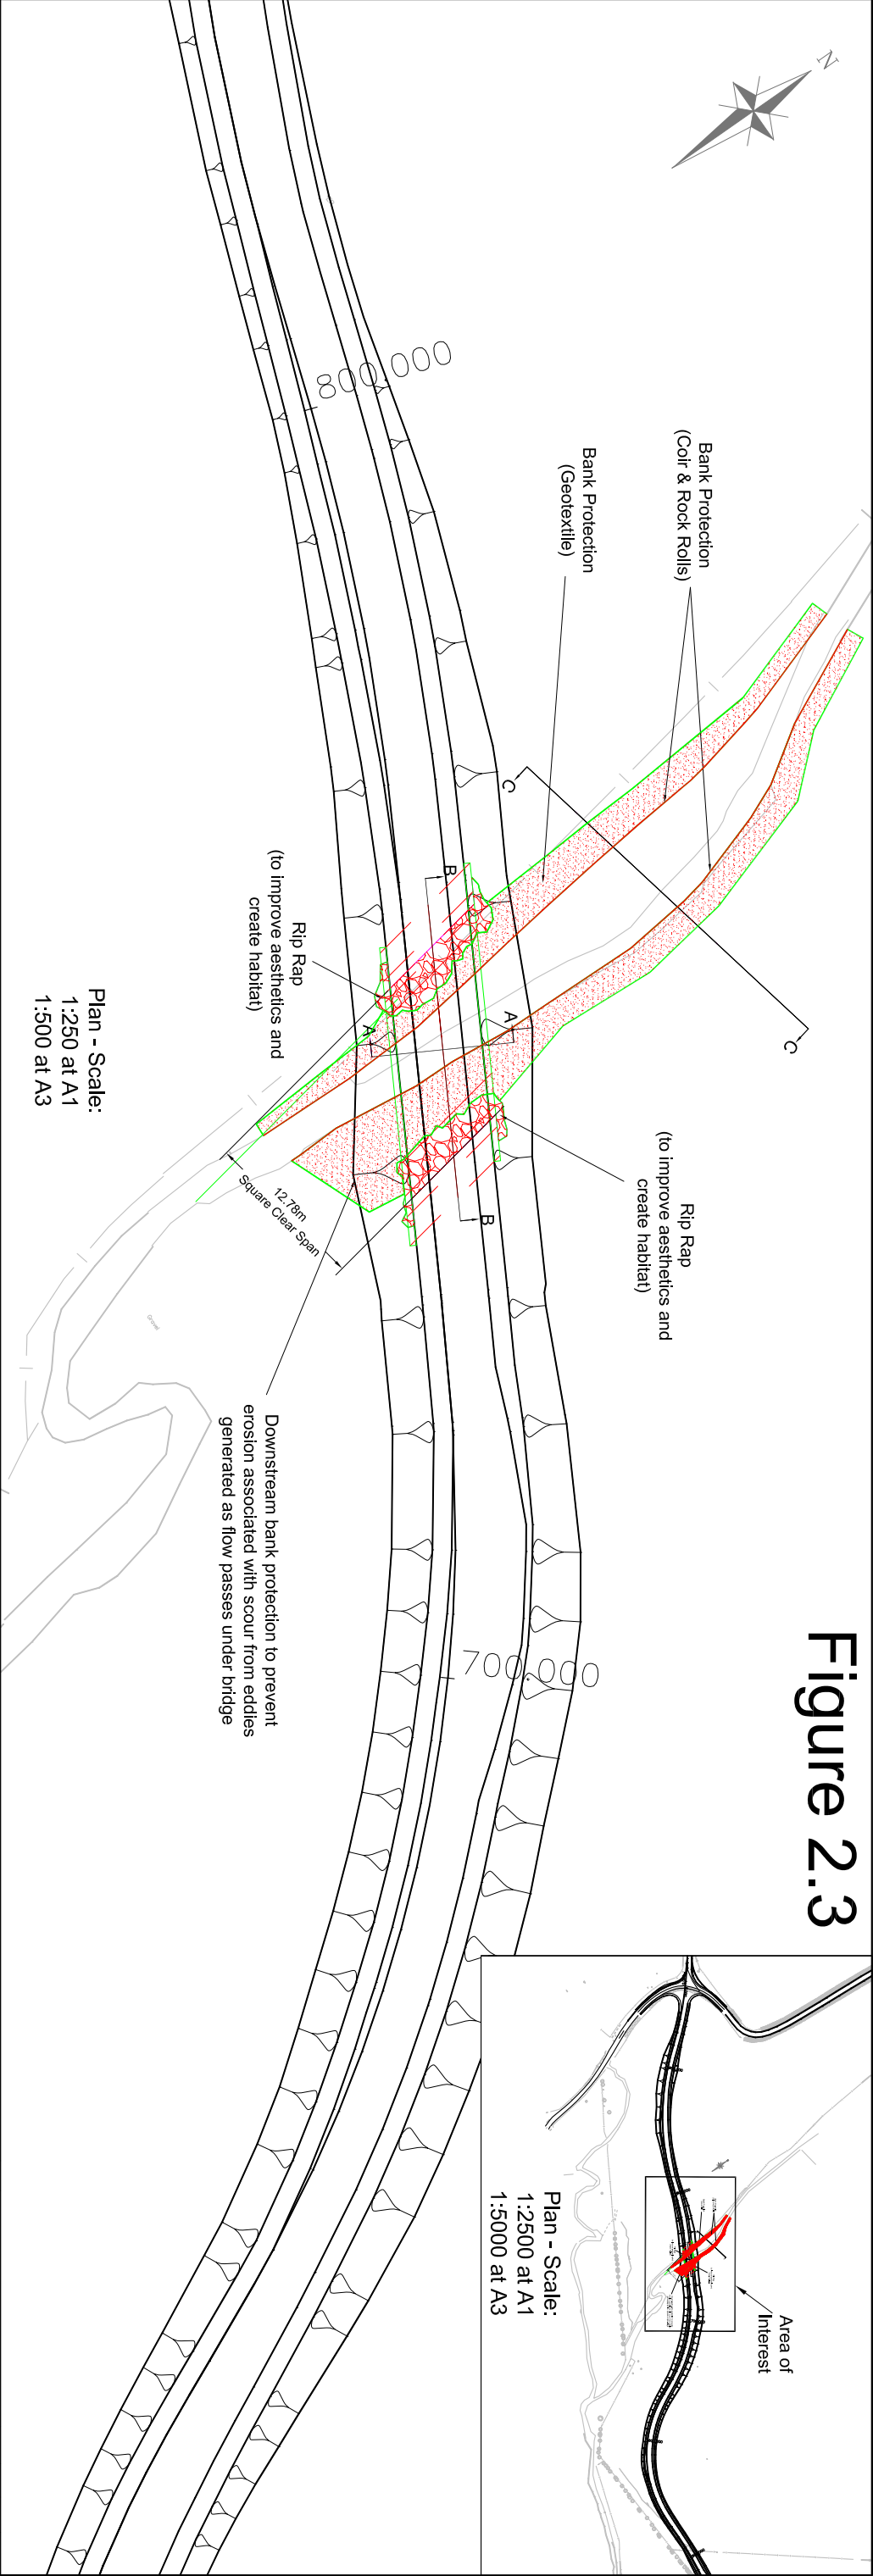

PROJECT TITLE

A68 Soutra South to Oxtou
Improvement Scheme

DRAWING TITLE

Addendum to the ES

ENGINEER

TRANSPORT SCOTLAND

MOUCHEL

DRAWING ORIGINATOR

Mouchel Dundee

SCALE: As shown

| | | | |
|----------------|----------------|--------------|----------|
| DESIGN BY: | AM | CHECKED BY: | DM |
| DATE: | Dec 2010 | DATE: | Dec 2010 |
| DRAWN BY: | AM | APPROVED BY: | PF |
| DATE: | Dec 2010 | DATE: | Dec 2010 |
| DRAFT | PRELIMINARY | TENDER | CONTRACT |
| PROJECT NUMBER | DRAWING NUMBER | REV | |
| DS03.114 | 246 | | A |

Section A-A - Scale:
1:50 at A1
1:100 at A3

Section B-B - Scale:
1:100 at A1
1:200 at A3

Section C-C - Scale:
1:100 at A1
1:200 at A3

LEVELS

Level Datum = 212.000

| | | | | | | | | | | | | | | |
|---------|---------|---------|---------|---------|---------|---------|---------|---------|---------|---------|---------|---------|---------|---------|
| 214.023 | 214.014 | 214.095 | 213.737 | 213.491 | 212.794 | 212.742 | 212.904 | 213.033 | 213.153 | 213.283 | 213.705 | 213.861 | 213.897 | 213.867 |
|---------|---------|---------|---------|---------|---------|---------|---------|---------|---------|---------|---------|---------|---------|---------|

Chainage = 4.000

Coir & Rock Rolls

Geotextile