


Figure 5.1

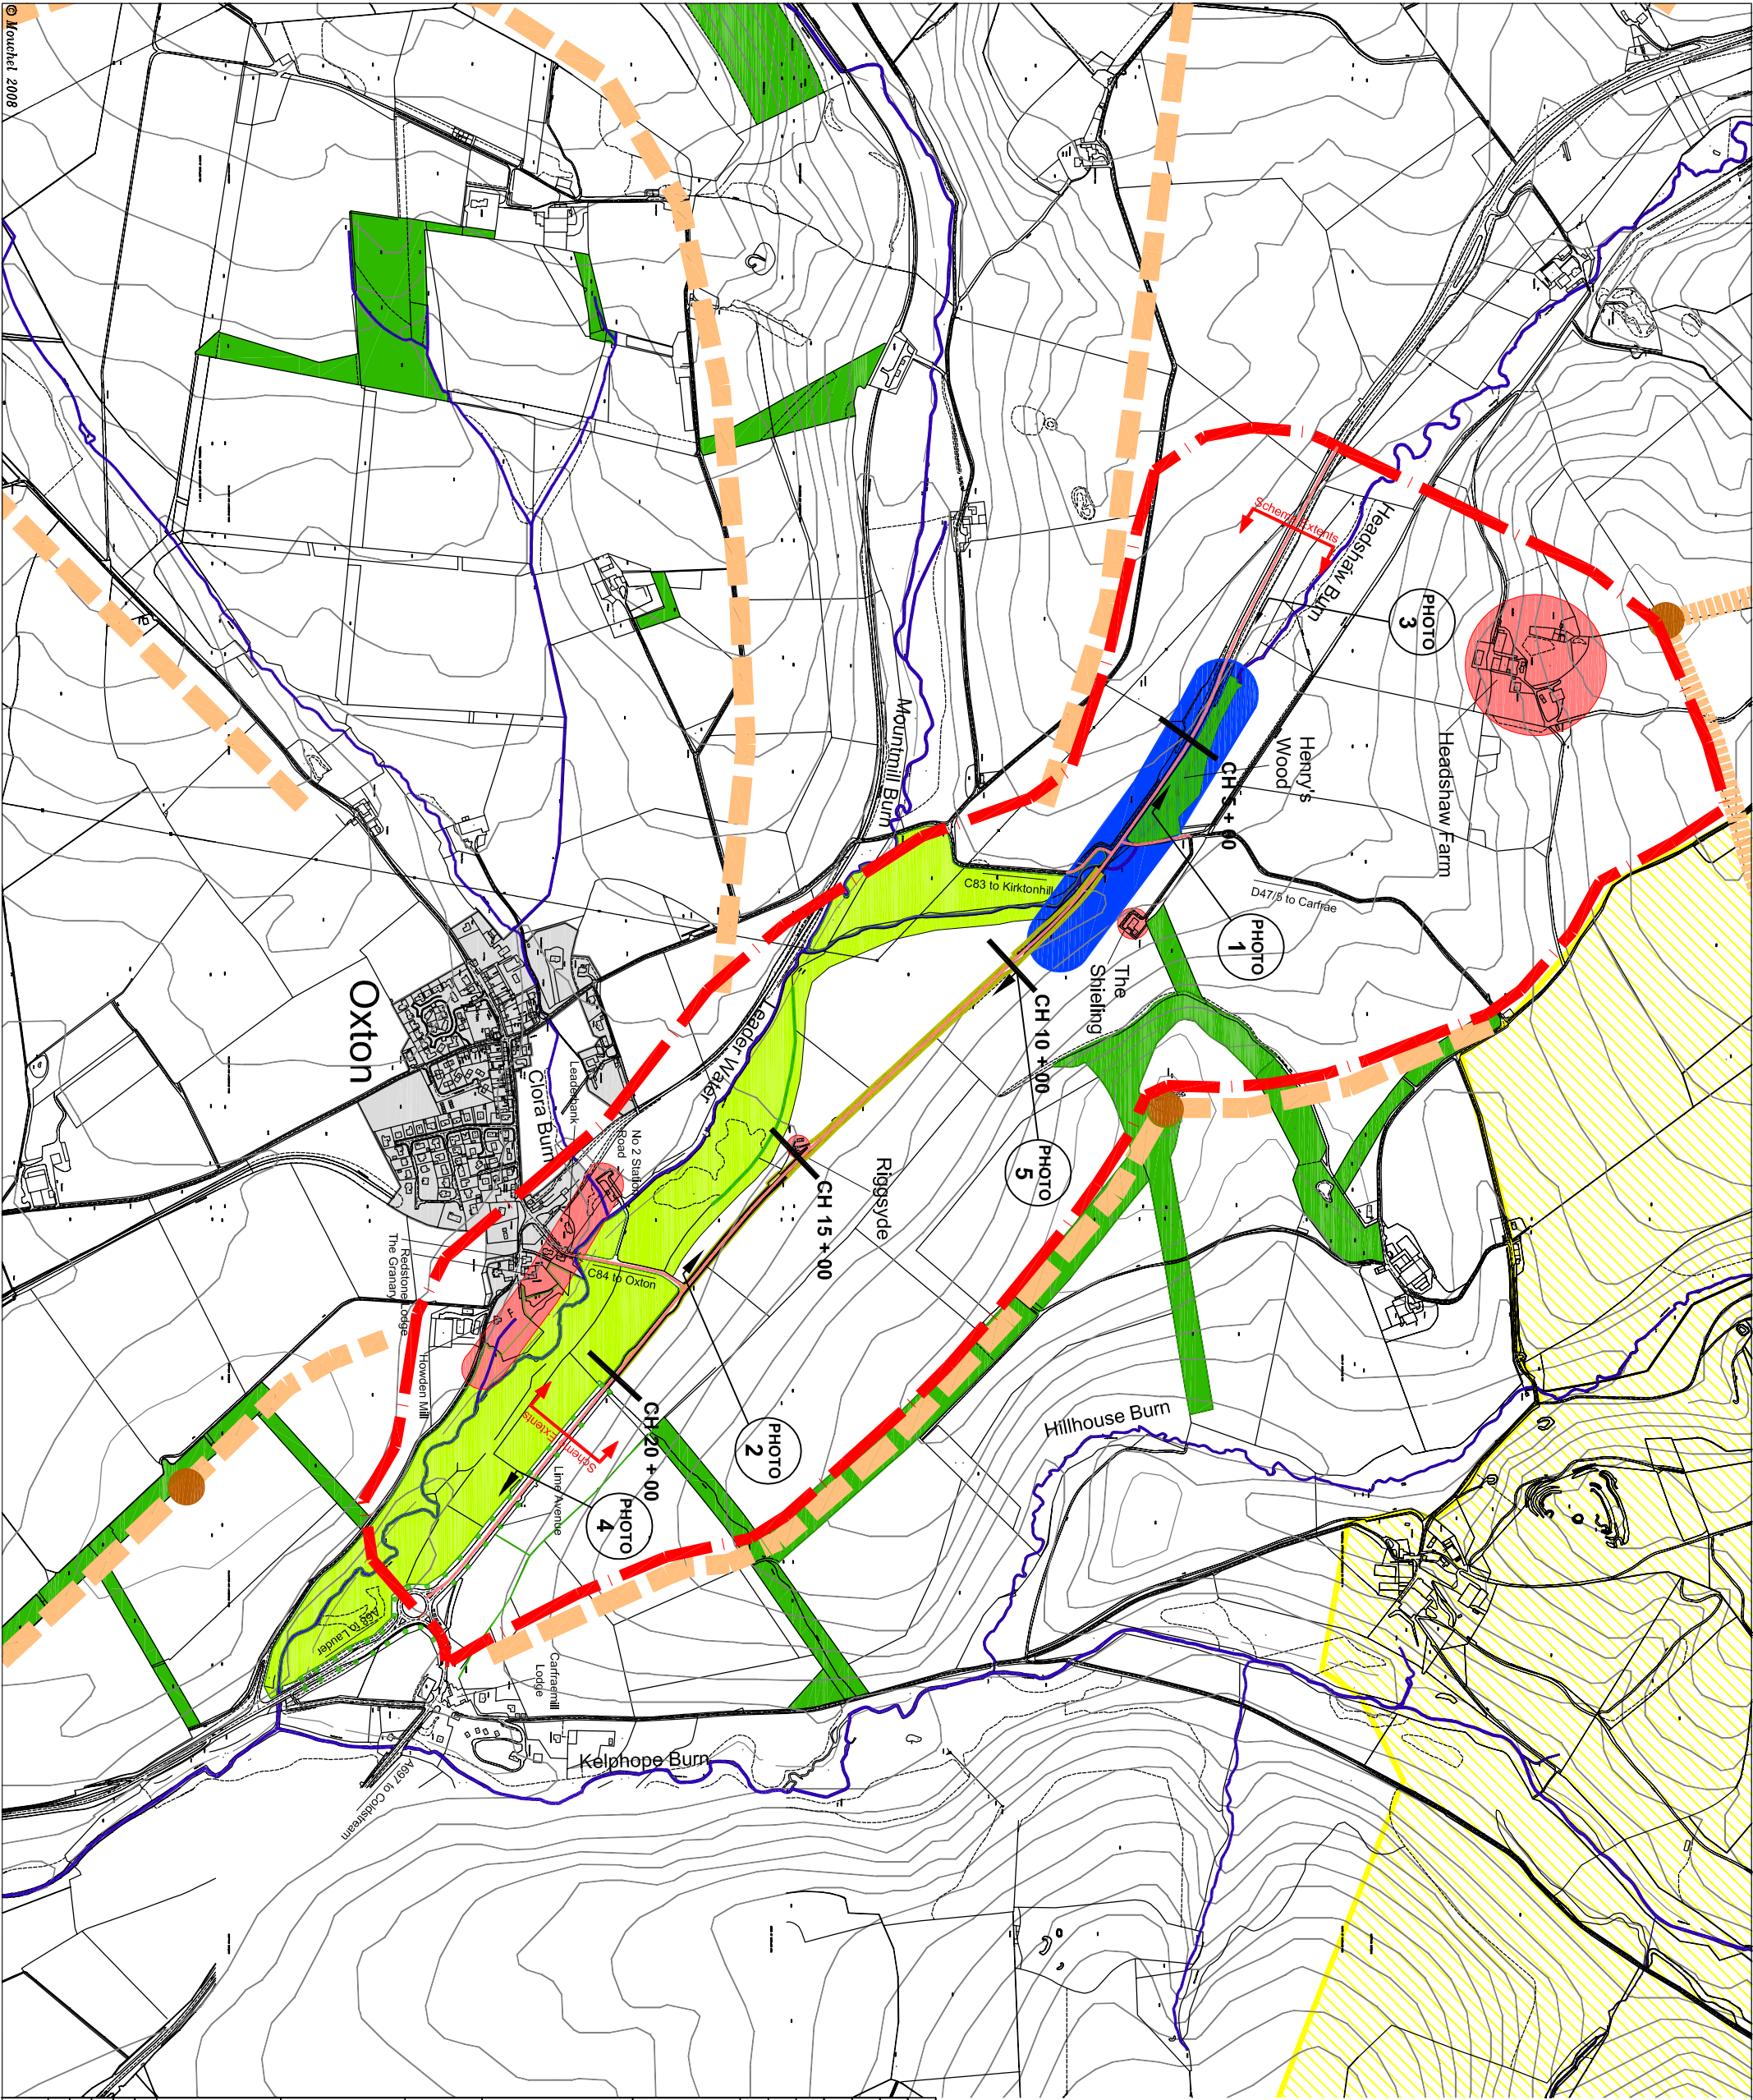

- Legend**
- Hill top
  - Ridge line
  - Tree Planting
  - Low lying grassland by river
  - Settlement
  - Water Course
  - Lime avenue at Carfraemill Roundabout
  - Extent of scheme
  - Envelope for Visual Receptors
  - Visual Receptors
  - Area of Great Landscape Value
  - Landscape Elements Affected
  - River Valley
  - Hedge Rows
  - Contours at 10m Intervals

E	Photo locations added	MP	DM	DM	13/06/08
	Scheme Extended & other receptors (roads) added	SP	DM	PF	14/07/08
	Henry's Wood Added & Shieling Highlighted as Receptor	DM			09/11/05
	Amendments made for Stage 2 Assessment	AT			03/11/04
	Information Added for Stage 2 Assessment	AT			28/09/04
REV	REVISIONS	BY	CHKD	APPD	DATE
AMENDMENTS					
CLIENT					
					
ENGINEER					
					
DRAWING ORIGINATOR					
					
PROJECT TITLE					
A68 Soutra to Oxton Improvement Scheme					
Addendum to the ES					
DRAWING TITLE					
Landscape Features & Visual Receptors					
SCALE: Not to scale					
DESIGN BY: L Mackenzie		CHECKED BY: L Mackenzie			
DATE: 28/04/04		DATE: 28/09/04			
DRAWN BY: A Tunah		APPROVED BY: WDC Green			
DATE: 29/04/04		DATE: 28/09/04			
DRAFT		PRELIMINARY		TENDER	
PROJECT NUMBER DS03.114		DRAWING NUMBER 24		REV E	