
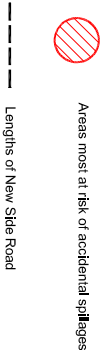
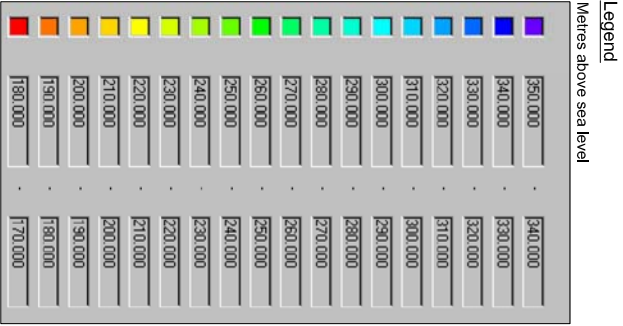


Figure 7.1

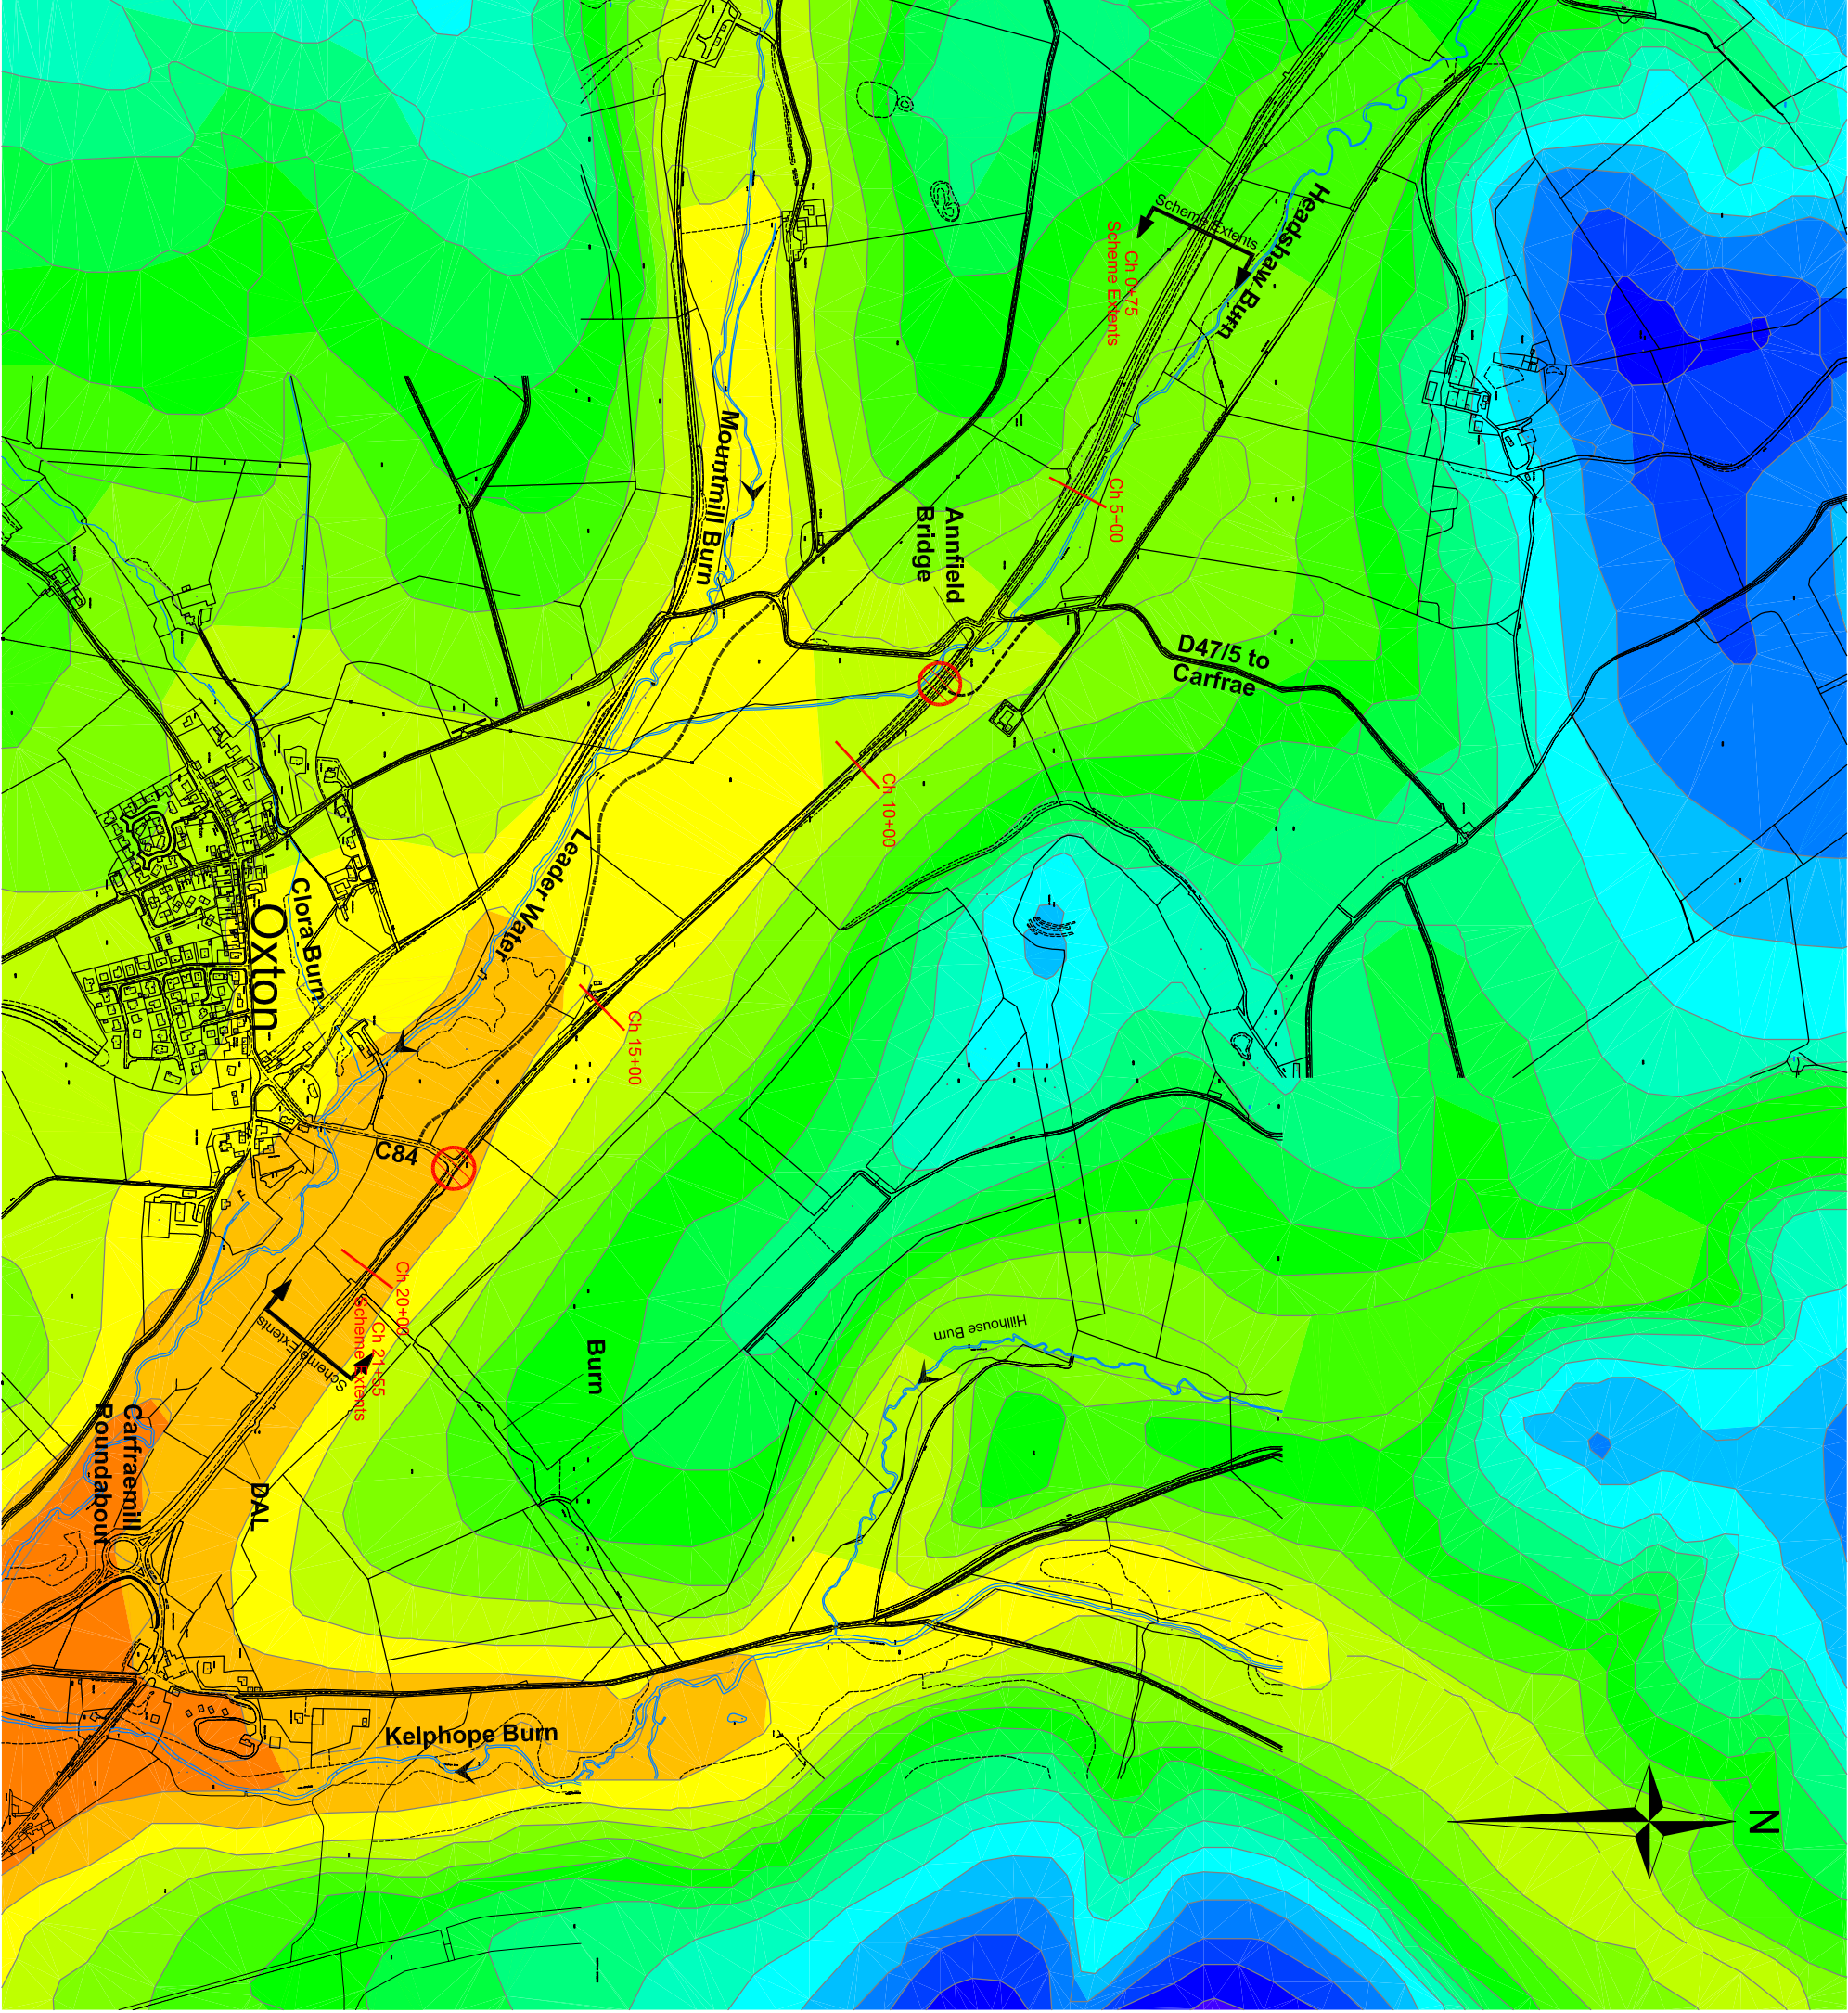

| | | | | | |
|-----|-----------------------------|-----|------|------|-------|
| E | New Side Road Re-Allocated | SL | DM | PF | 03/11 |
| D | New Side Road Added | MP | DM | PF | 11/07 |
| C | Scheme Extents Amended | SP | DM | PF | 06/06 |
| B | Drawing Revised for Stage 3 | ED | PF | PF | 03/06 |
| A | Drawing amended for Stage 2 | A T | AS | DG | 10/04 |
| REV | REVISIONS | BY | CHKD | APPD | DATE |

| | |
|--------------------|--|
| CLIENT | AMENDMENTS |
| ENGINEER | TRANSPORT SCOTLAND |
| DRAWING ORIGINATOR | Scottish Borders COUNCIL |
| PROJECT TITLE | A68 South to Oxtou Improvement Scheme Addendum to the ES |

| | | | | | |
|--------------------|-------------|---|------------|--|-----|
| PROJECT TITLE | | A68 Soutra South to Oxton Improvement Scheme Addendum to the ES | | | |
| DRAWING TITLE | | Drainage Relief Plan | | | |
| SCALE: 1:5000 (A1) | | | | | |
| DESIGN BY: | G Laing | CHECKED BY: | A Sinclair | | |
| DATE: | 07/04/04 | DATE: | 07/04/04 | | |
| DRAWN BY: | A Tunnah | APPROVED BY: | WDC Green | | |
| DATE: | 07/04/04 | DATE: | 07/04/04 | | |
| DRAFT | PRELIMINARY | TENDER | CONTRACT | | REV |
| PROJECT NUMBER | DS03.114 | DRAWING NUMBER | 11 | | E |