


Figure 7.2

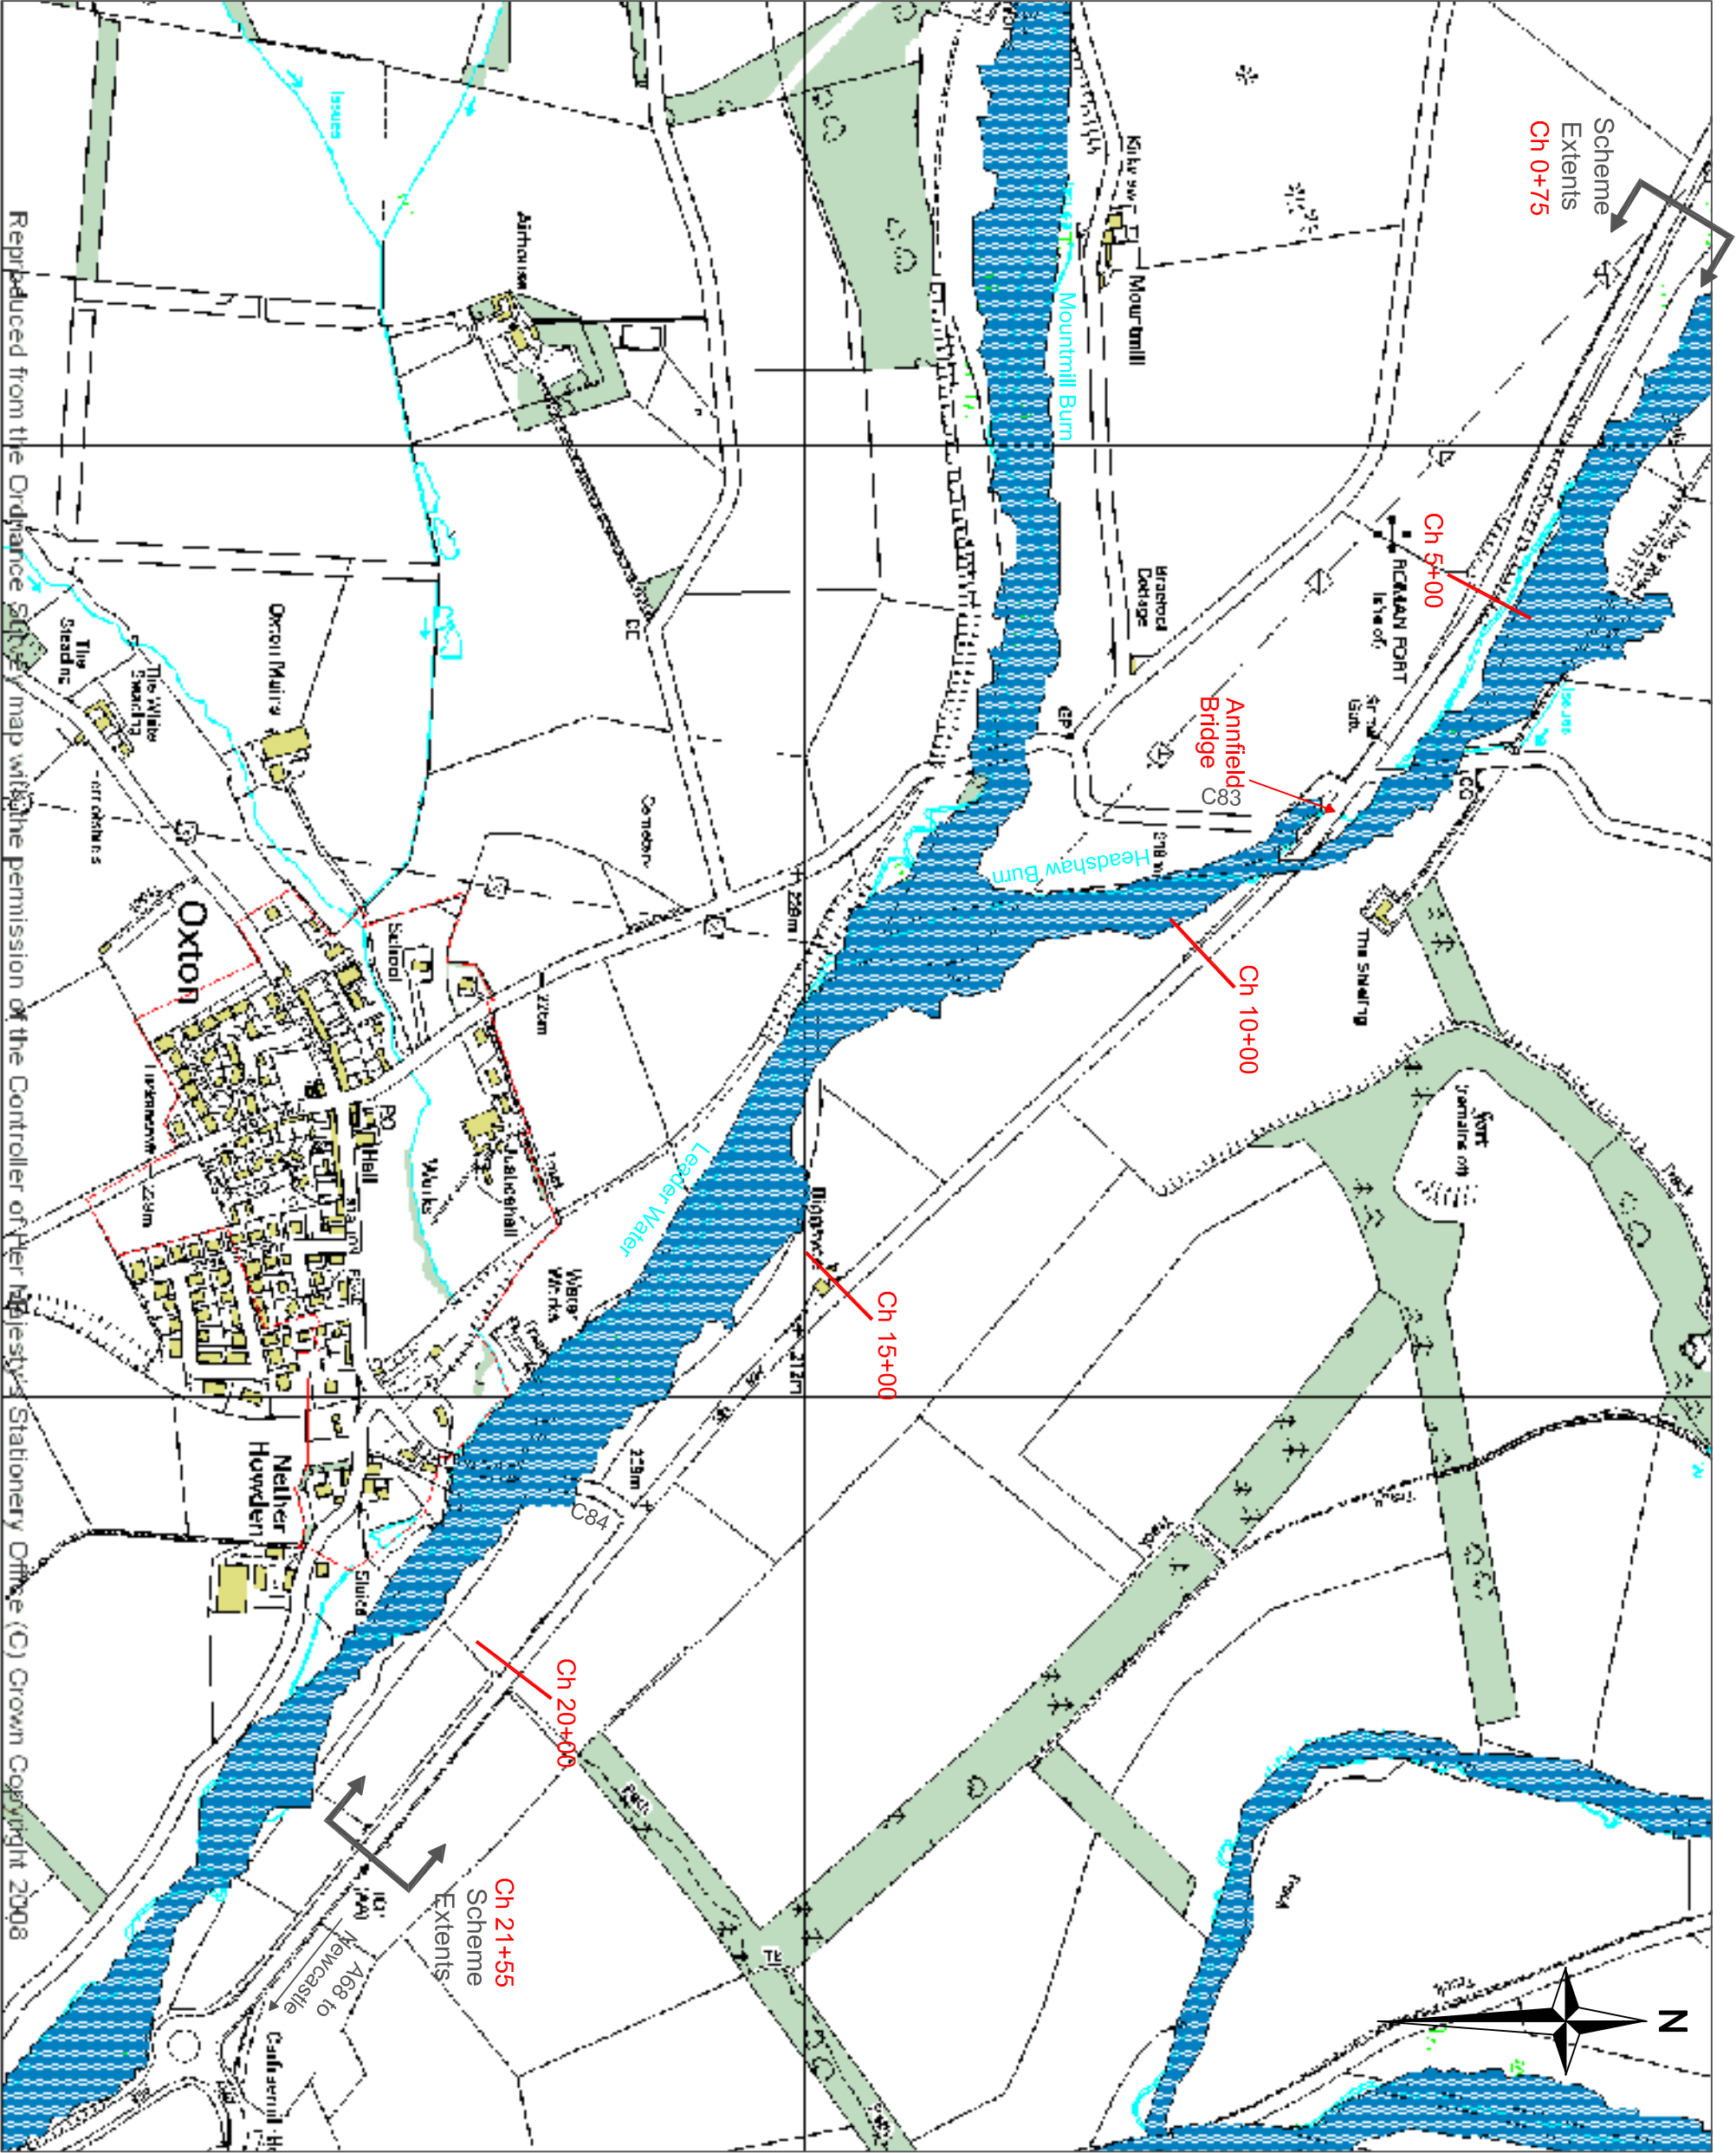

Key:

0.5% Annual
Probability
Flood Outline

B	Updated Flood Information Added				
A	Reported Localised Flooding Area Introduced	RM	DM	DM	07/08
REVISIONS		RM	DM	PF	07/06
		BY	CHKD	APPD	DATE
AMENDMENTS					
CLIENT					
					
ENGINEER					
					
DRAWING ORIGINATOR					
					
PROJECT TITLE					
A68 Southra South to Oxton Improvement Scheme Addendum to the ES					
DRAWING TITLE					
Flood Risk Areas					
SCALE: N.T.S.					
DESIGN BY:	P. Frankland	CHECKED BY:	P. Frankland		
DATE:	March 2006	DATE:	March 2006		
DRAWN BY:	S. Perkins	APPROVED BY:	S. Renwick		
DATE:	March 2006	DATE:	March 2006		
DRAFT	PRELIMINARY	TENDER		CONTRACT	
PROJECT NUMBER	DRAWING NUMBER	160	REV	B	
DS03.114					

Reproduced from the Ordnance Survey map with the permission of the Controller of Her Majesty's Stationary Office (C) Crown Copyright 2008