


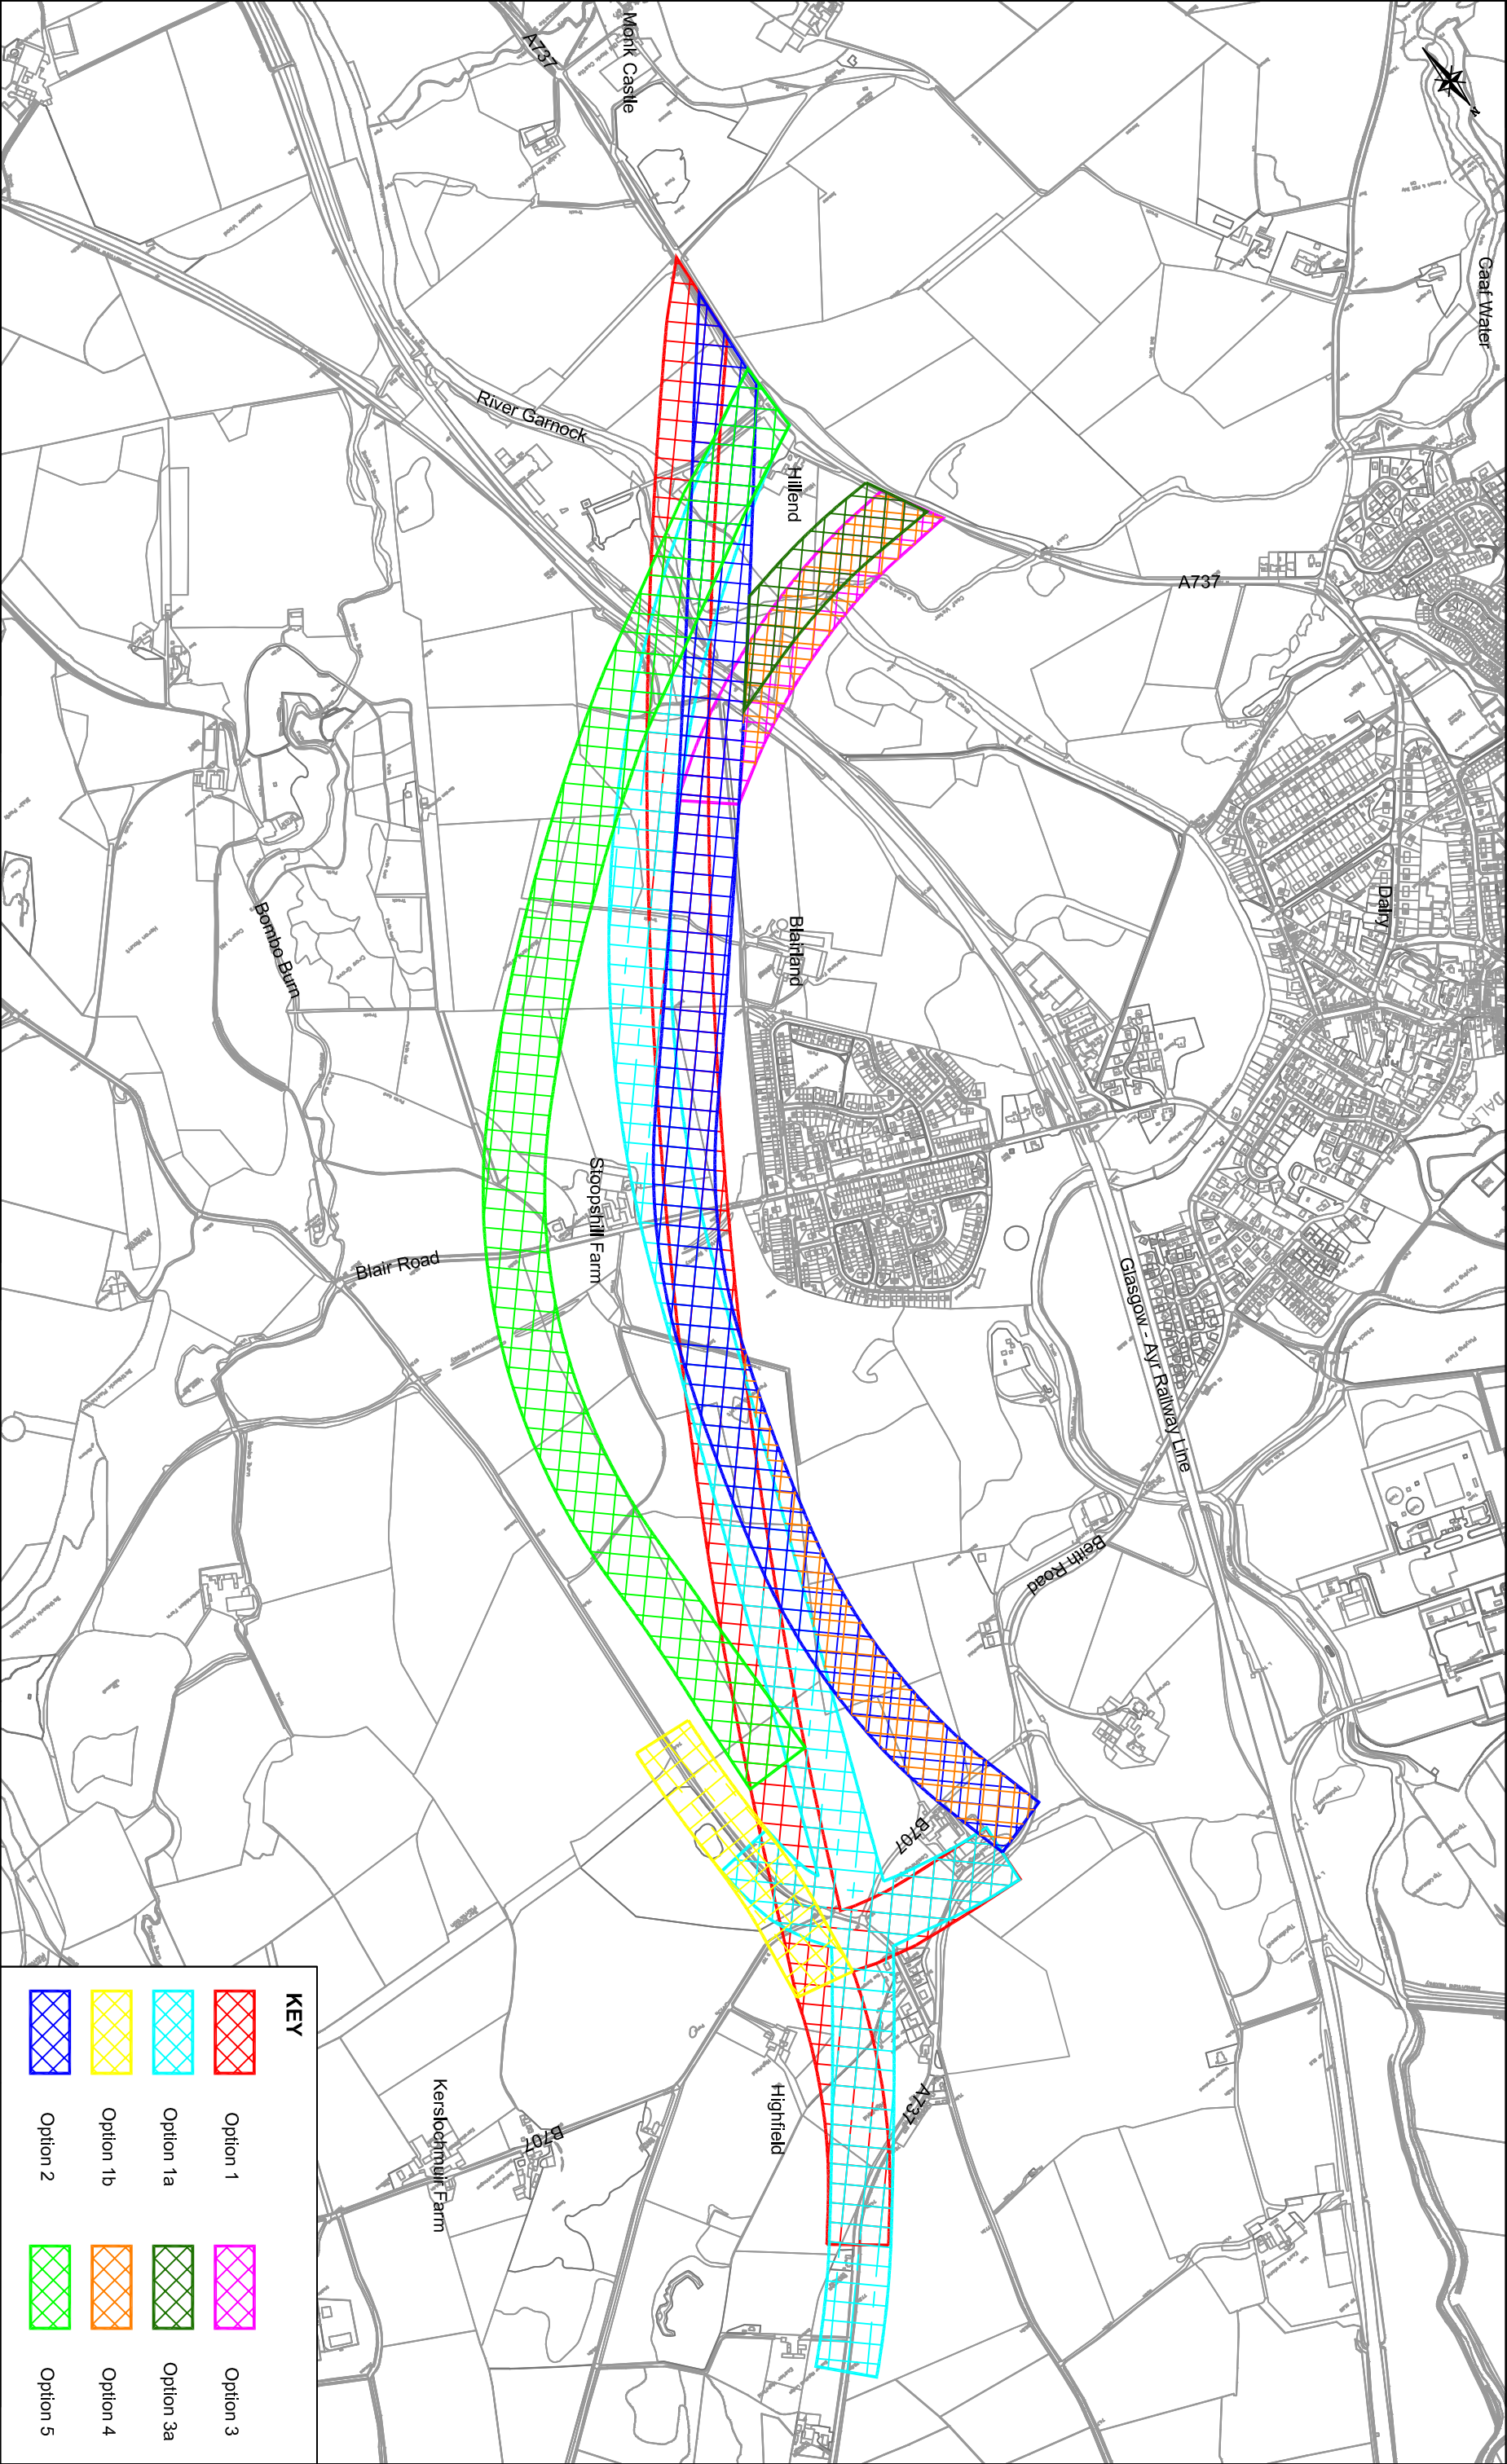

KEY

Option 1

Option 1a

Option 1b

Option 2

Option 3

Option 3a

Option 4

Option 5

CLIENT

TRANSPORT SCOTLAND

Approved by

The Scottish Government

PROJECT TITLE

A737 Dalry Bypass

Environmental Statement

REV

01

02

AMENDMENTS

REVISIONS

Amendments to text

Drawing updated to show amendments incorporated from draft ES

BY

DATE

BY

DATE

BY

DATE

ENGINEER

mouchel FAIRHURST

IN ASSOCIATION WITH

SIAS

DRAWING TITLE

Route Option Corridors

SCALE @ A3

1:10,000

DRAWING NO

Figure 3.1

REV

02