










<div>CLIENT</div> <div></div> <div></div>	PROJECT TITLE	<div>A737 Dalry Bypass</div> <div>Environmental Statement</div>							This map is based upon Ordnance Survey material with the permission of Ordnance Survey on behalf of the Controller of Her Majesty's stationery Office (c) Crown copyright 2012. Any unauthorised reproduction infringes Crown copyright and may lead to prosecution or civil proceedings. Scottish Executive Licence number : 100046668 2012.										ENGINEER	<div></div> <div>IN ASSOCIATION WITH</div> <div></div>										DRAWING TITLE								
									04				Revised graphics.				SH	HS	HS	24.07.13	DESIGN BY: MG				CHECKED BY: MG				<div>SCALE @ A3</div> <div>1:10,000</div>				<div>DRAWING NO</div> <div>Figure 15.2a</div>				<div>REV</div> <div>04</div>	
									03				Land made available boundary updated.				SH	AS	AS	28.06.13	DATE: December 2012				DATE: January 2013													
									02				Road alignment and SUDs information updated.				SH	MG	SWG	09.05.13	DRAWN BY: PNE				APPROVED BY: AS													
									01				Road alignment and land ownership revised.				SH	MG	AS	14.02.13	DATE: December 2012				DATE: January 2013													
									REV		REVISIONS						BY	CHKD	APP'D	DATE	DRAWING STATUS				FOR INFORMATION													
									AMENDMENTS																													

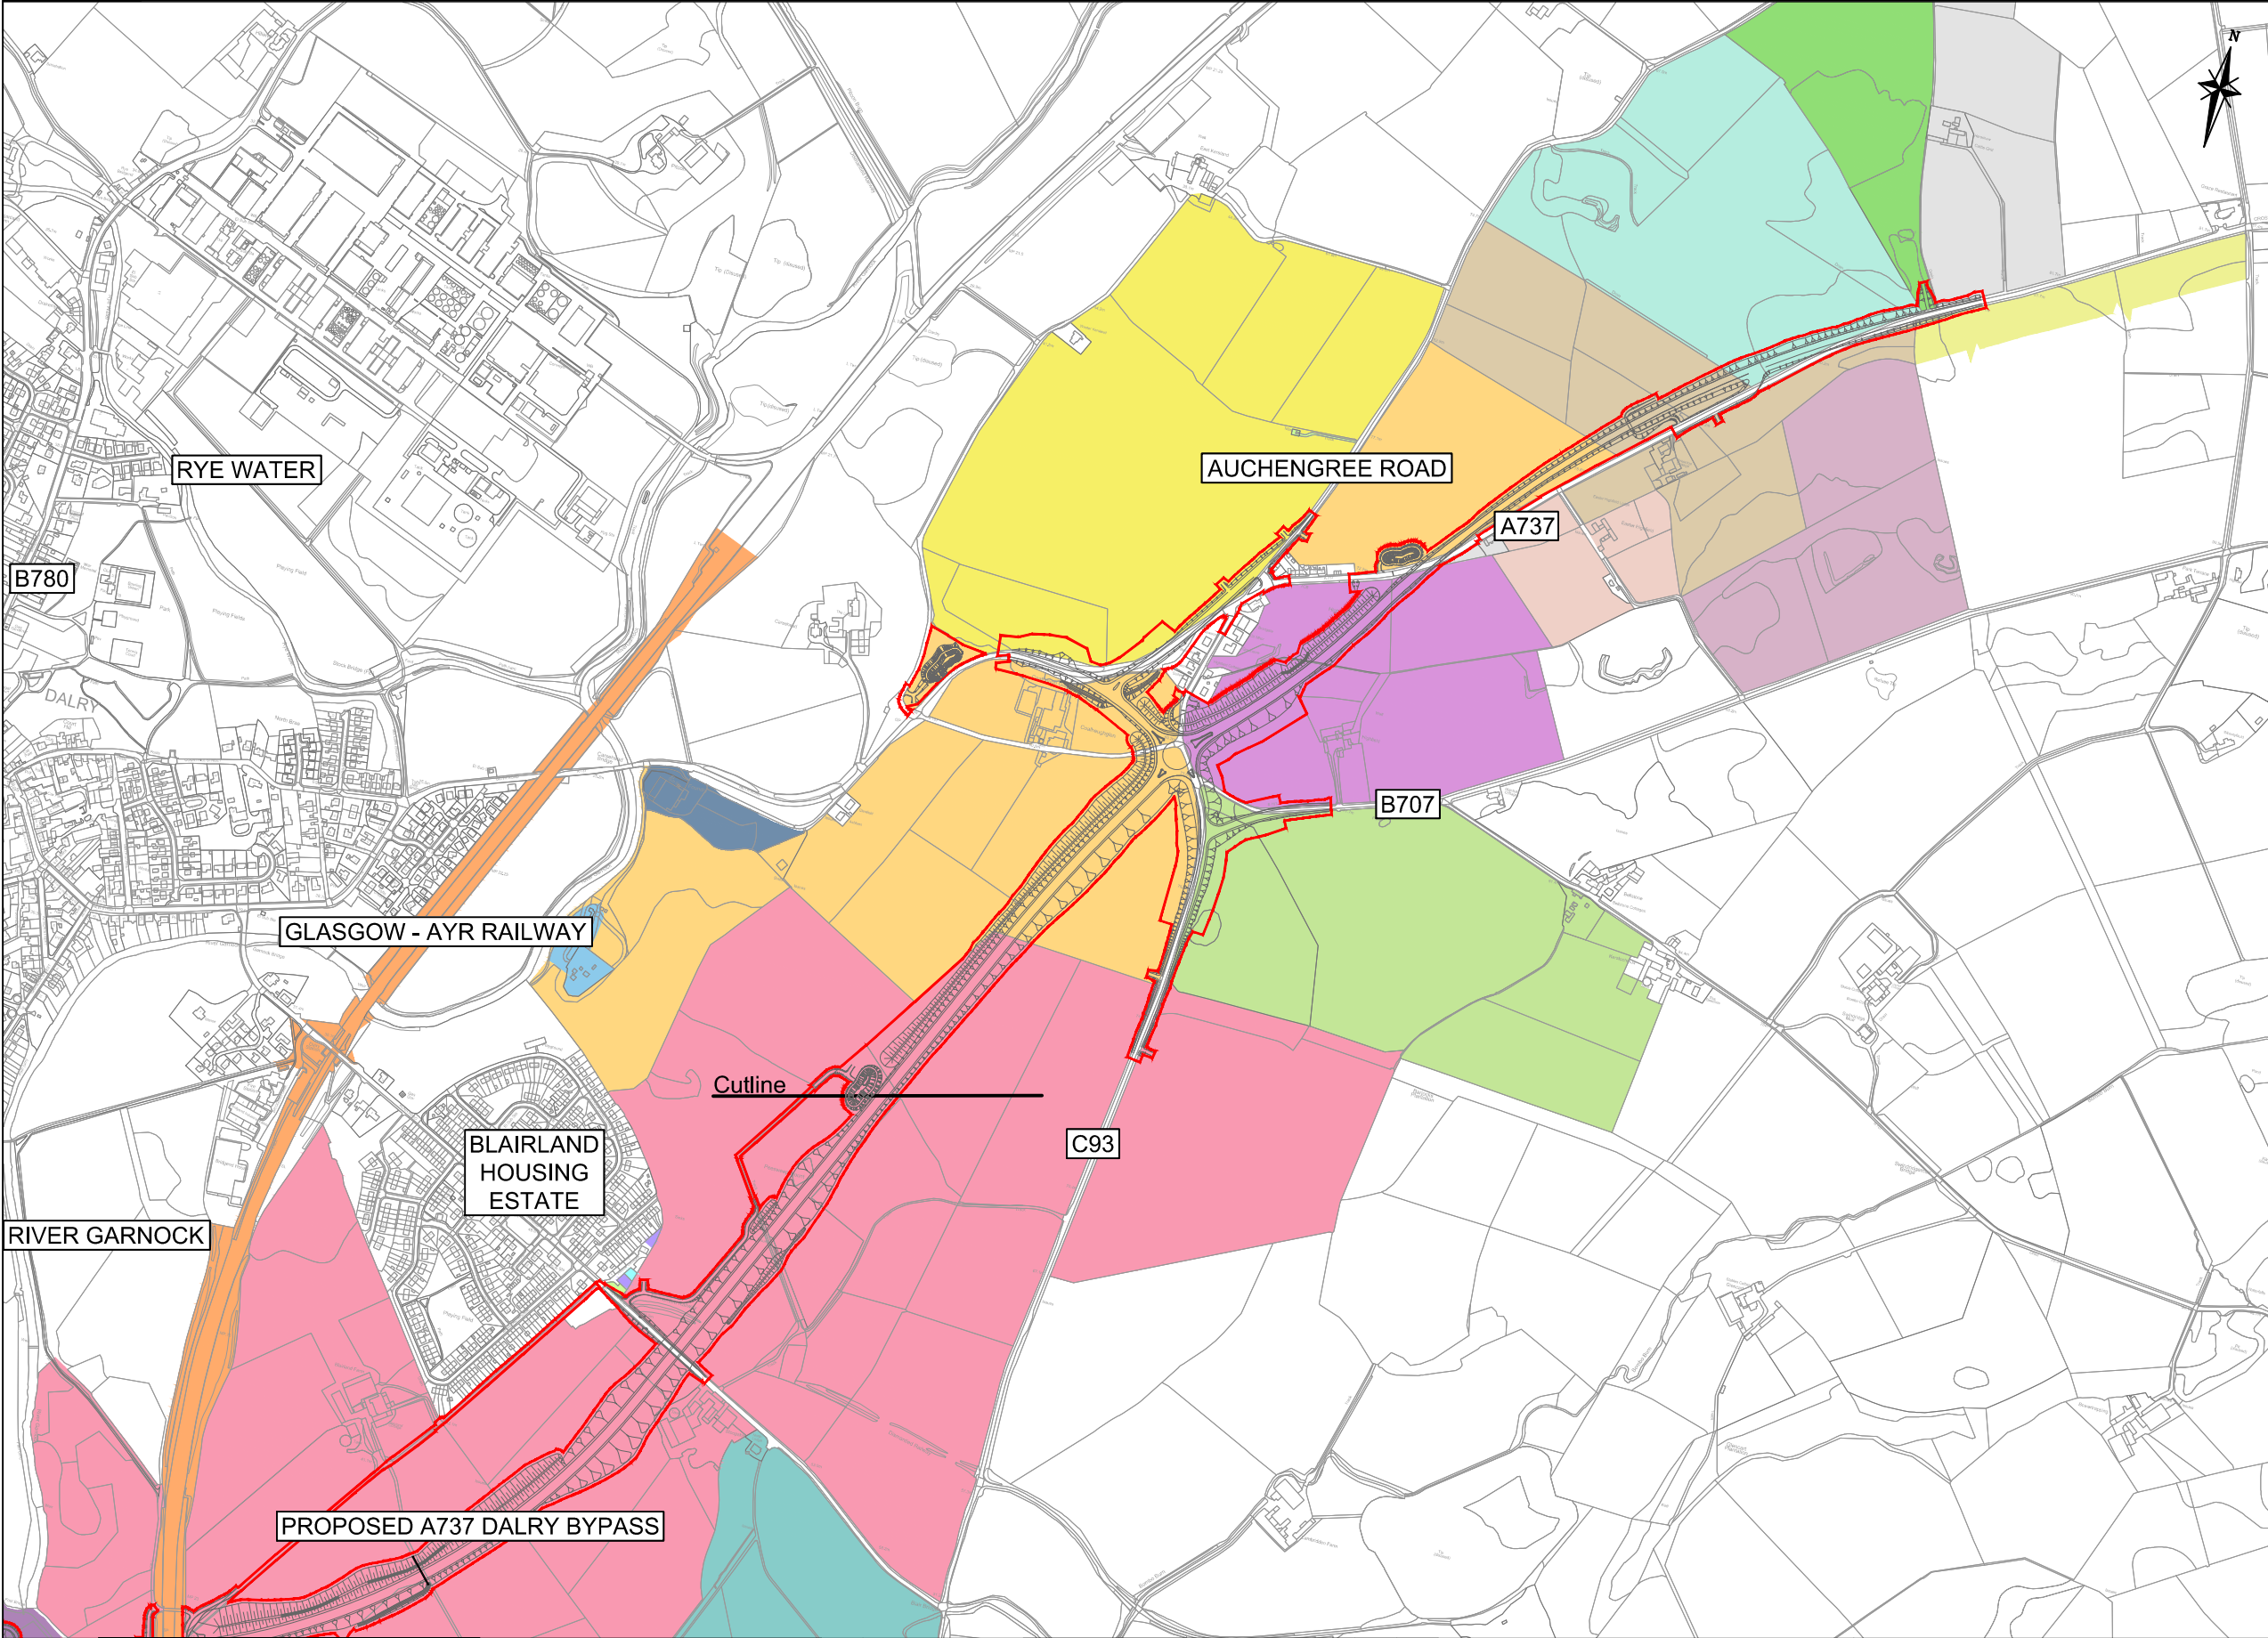

- KEY
- COALHILL FARM
 - HILLEND FARM
 - TOWNHEAD OF DALGARVEN FARM
 - WILSONS AUCTIONS
 - BLAIR ESTATE
 - COALHEUGHGLEN FARM
 - HILLHOUSE QUARRY
 - ARTHUR MCLUCKIE & SONS LTD
 - KERSLOCHMUIR FARM
 - HIGHFIELD FARM OWNERSHIP
 - NETWORK RAIL OWNERSHIP
 - TODSHILL FARM
 - EASTER HIGHFIELD FARM
 - BIRKENTOP FARM
 - STOOPSHILL FARM
 - EASTER KERSLAND
 - NEWSIDE FARM
 - HARESHAW FARM
 - WEST MUIRHOUSE FARM
 - BLAIR HOUSE
 - LAND MADE AVAILABLE

<div>CLIENT</div> <div></div> <div></div>	<div>PROJECT TITLE</div> <div>A737 Dalry Bypass</div> <div>Environmental Statement</div>								<div>This map is based upon Ordnance Survey material with the permission of Ordnance Survey on behalf of the Controller of Her Majesty's stationery Office (c) Crown copyright 2012. Any unauthorised reproduction infringes Crown copyright and may lead to prosecution or civil proceedings. Scottish Executive Licence number : 100046668 2012.</div> <div>ENGINEER</div> <div></div> <div>IN ASSOCIATION WITH</div> <div></div> <div>DRAWING TITLE</div> <div>Land Ownership</div> <div>Sheet 2 of 2</div>	
		04	Revised graphics.	SH	HS	HS	24.07.13			
		03	Land made available boundary updated.	SH	AS	AS	28.06.13			
		02	Road alignment and SUDs information updated.	SH	MG	SWG	09.05.13			
		01	Road alignment and land ownership revised.	SH	MG	AS	14.02.13			
		REV		BY	CHKD	APP'D	DATE			
		REVISIONS								
		AMENDMENTS								
		DRAWING STATUS						FOR INFORMATION		
SCALE @ A3						DRAWING NO	REV			
1:10, 000						Figure 15.2b	04			