


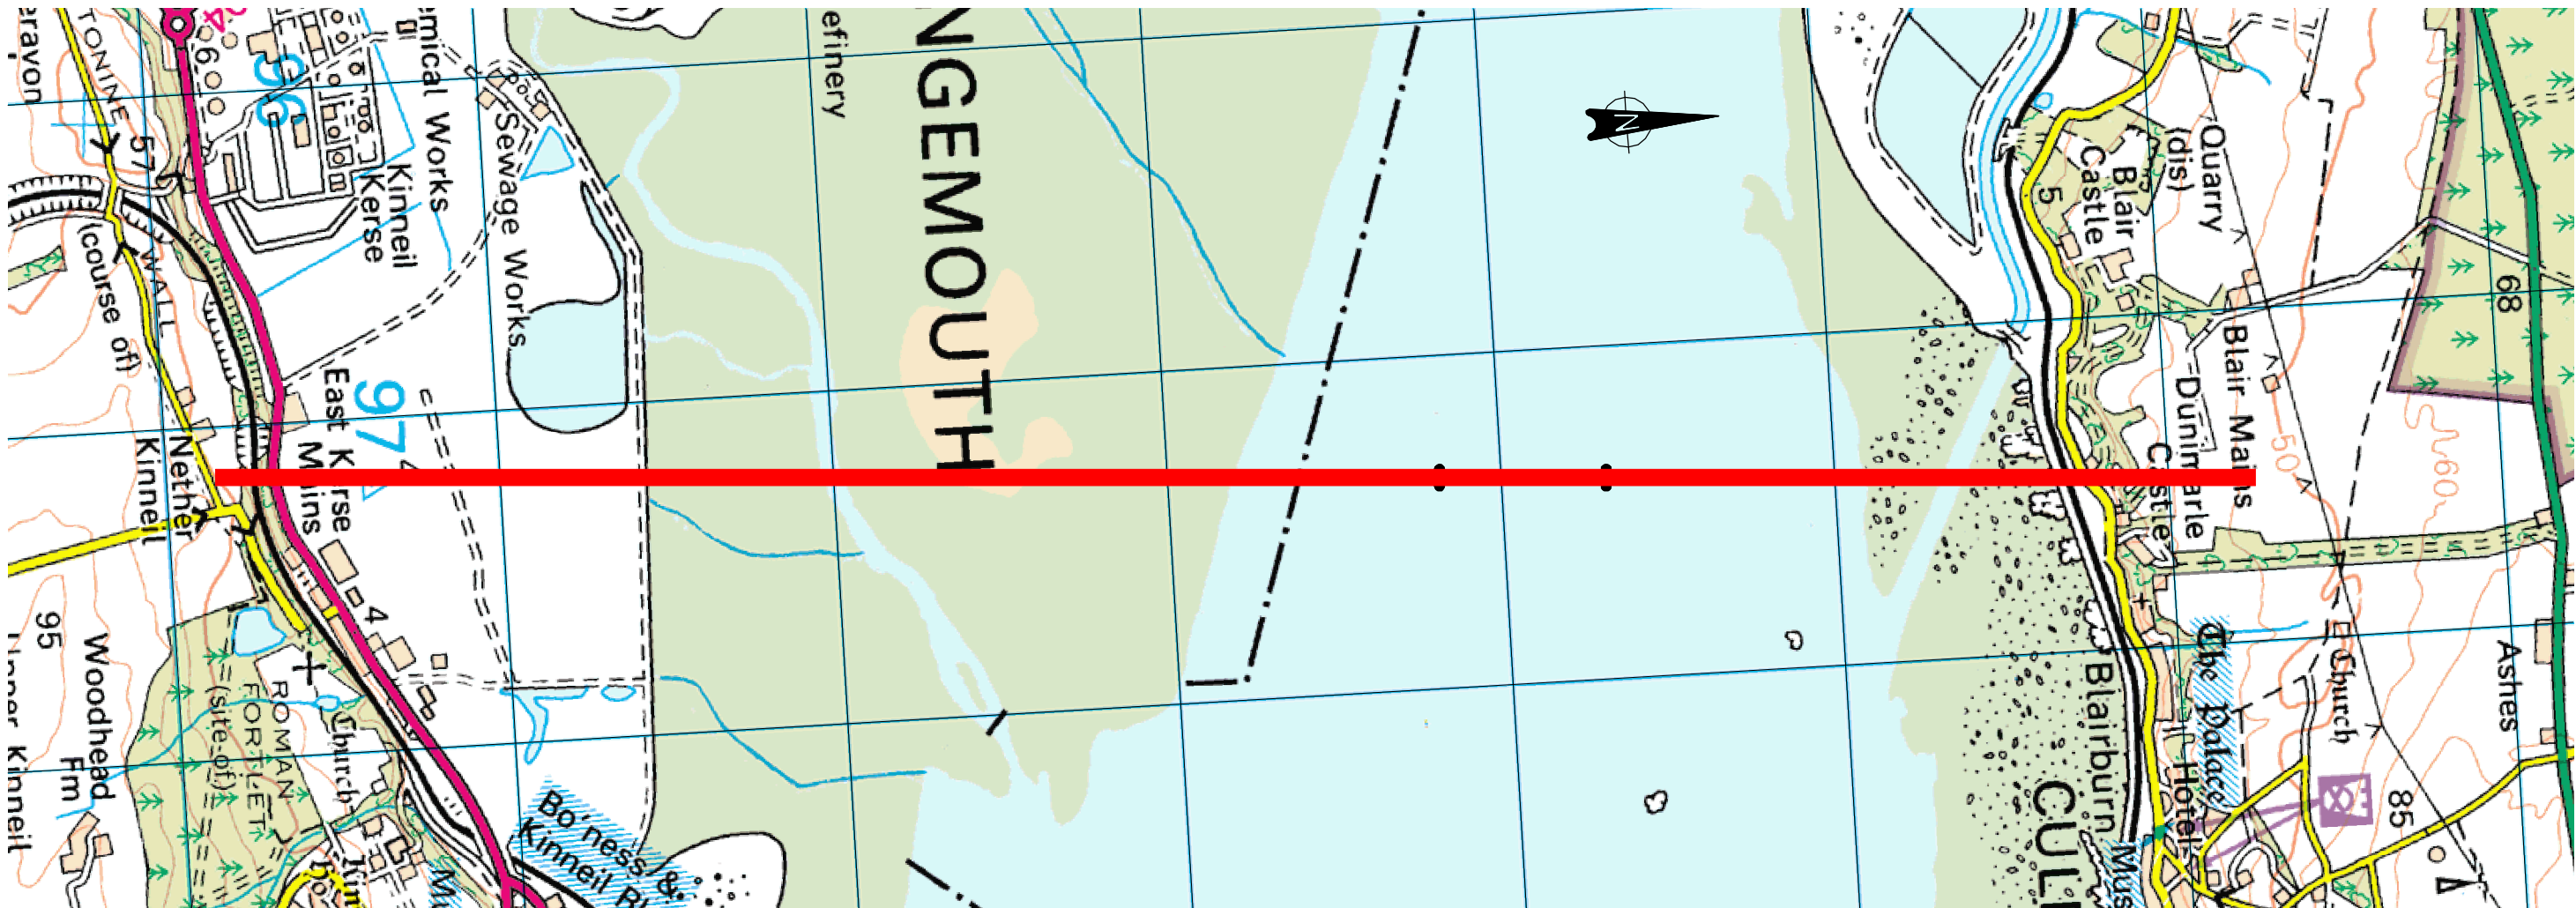

PLAN



500 MAIN SPAN

LONGITUDINAL SECTION
NATURAL SCALE

This map is reproduced from Ordnance Survey material with the permission of the Controller of Her Majesty's Stationery Office © Crown copyright. Unauthorised reproduction infringes Crown copyright and may lead to prosecution or civil proceedings. Licence number 100019139.

Client		Project			Title		
 TRANSPORT SCOTLAND		JACOBS CONSULTANCY			FORTH REPLACEMENT CROSSING STUDY		
Grant Thornton 		FABER MAUNSELL AECOM			BRIDGE CROSSING ALIGNMENT AB1		
TRIBAL		1 02.02.07 2 nd DRAFT, ALIGNMENT REVISED NAR SJ IWD			Project No. 49550 Drawing No. B / 01 Rev. 1		
		Rev Date Purpose of Revision Drawn Check App.					
		Drawn NAR Checked SJ Approved IWD					
		Scale 1:20,000 @ A3 Status DRAFT Date DECEMBER 2006					